
 


Dec 16, 2016 - 9:11am - 107\_AB.dwg  
H:\Roberts Hall\Building Plan - Book Copy\

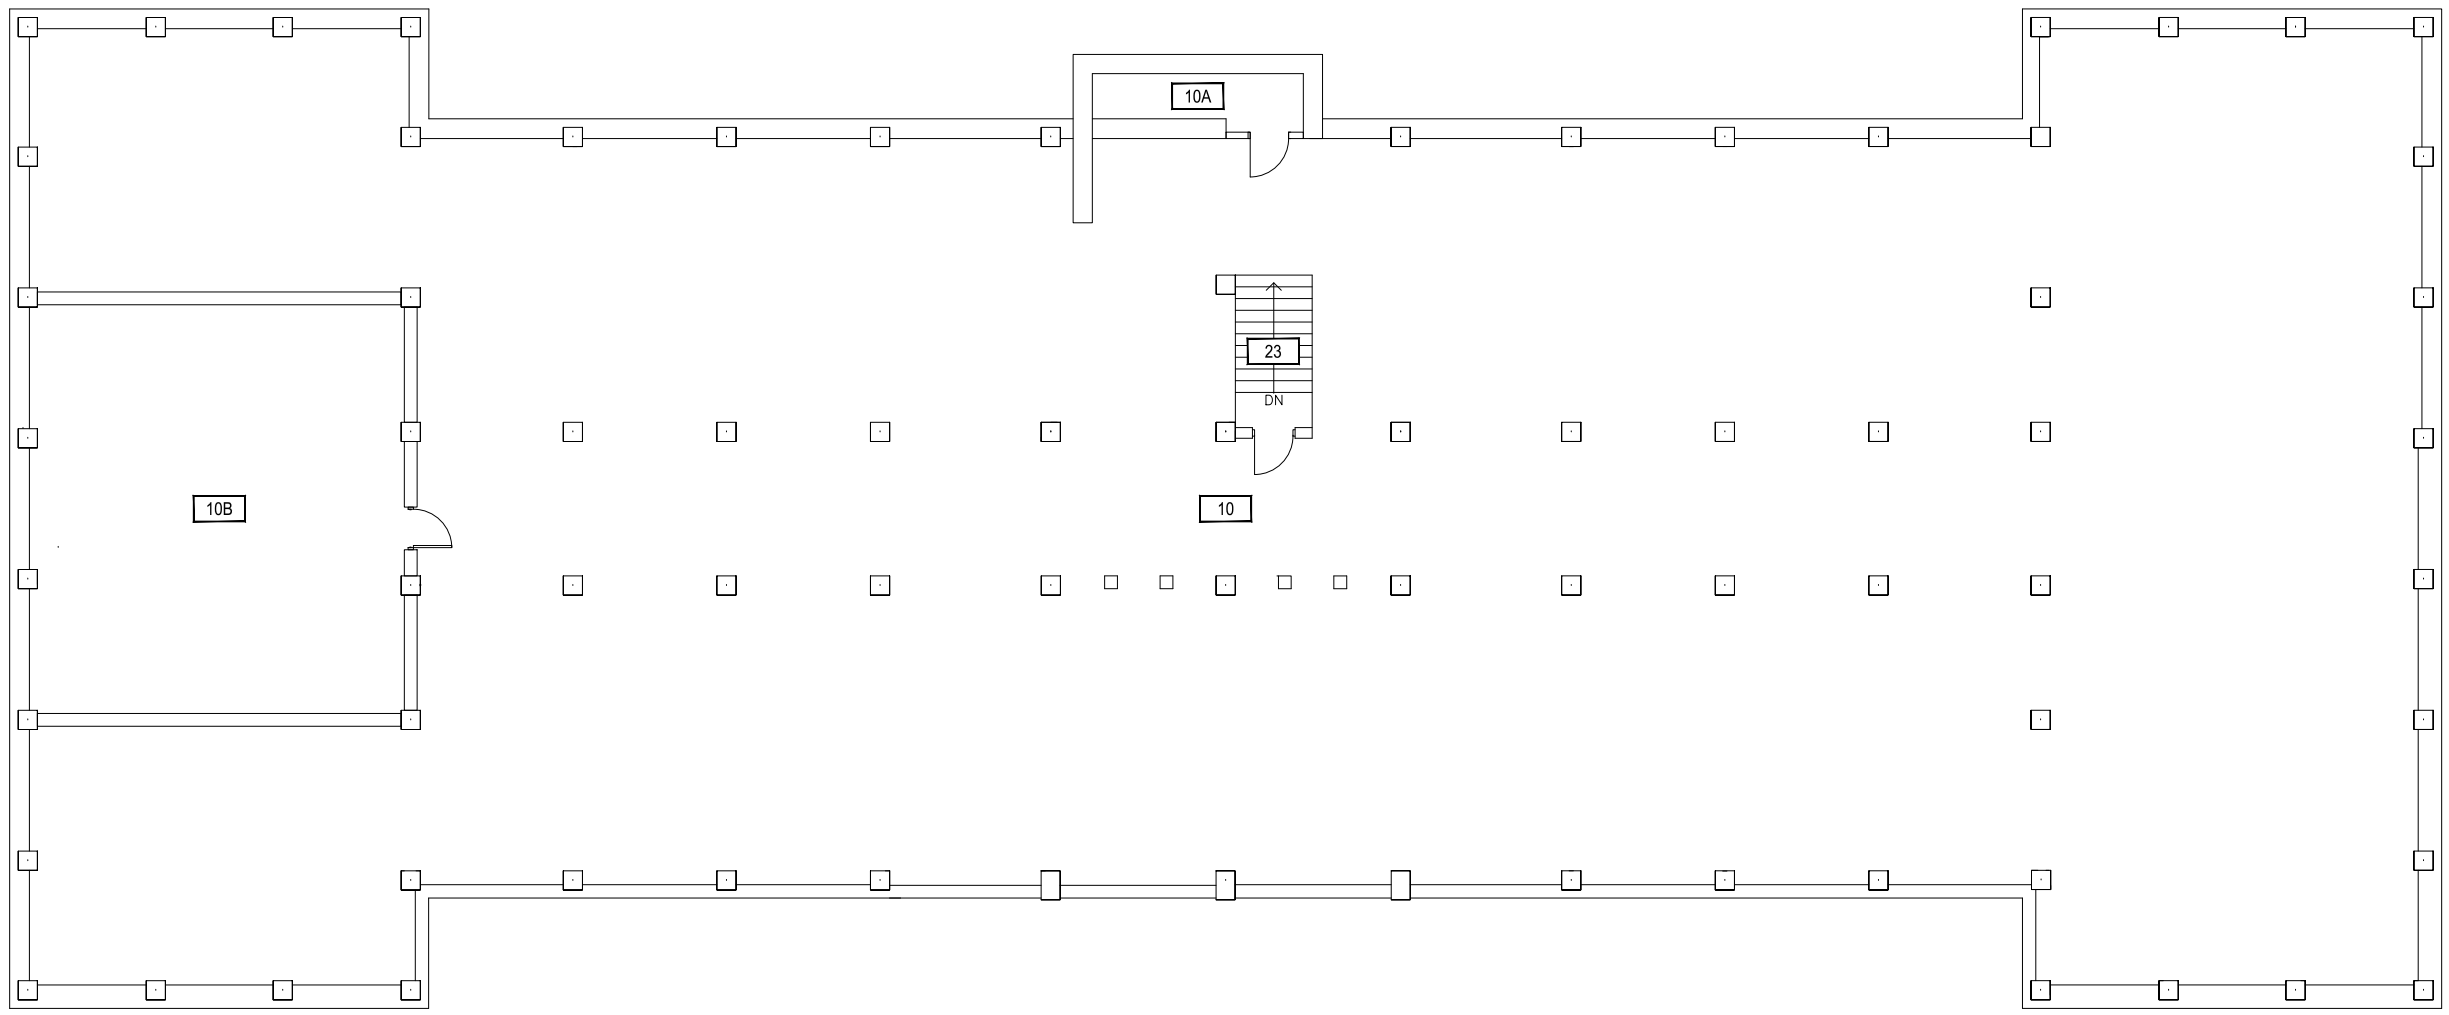

1



# ROBERTS HALL - BASEMENT LEVEL

SCALE: 1" = 15'



**M** MONTANA  
STATE UNIVERSITY  
CAMPUS PLANNING,  
DESIGN & CONSTRUCTION  
BOZEMAN, MONTANA  
PHONE: 406.994.5413 FAX: 406.994.5665

INDEX #  
**11**  
BUILDING #  
**107**

 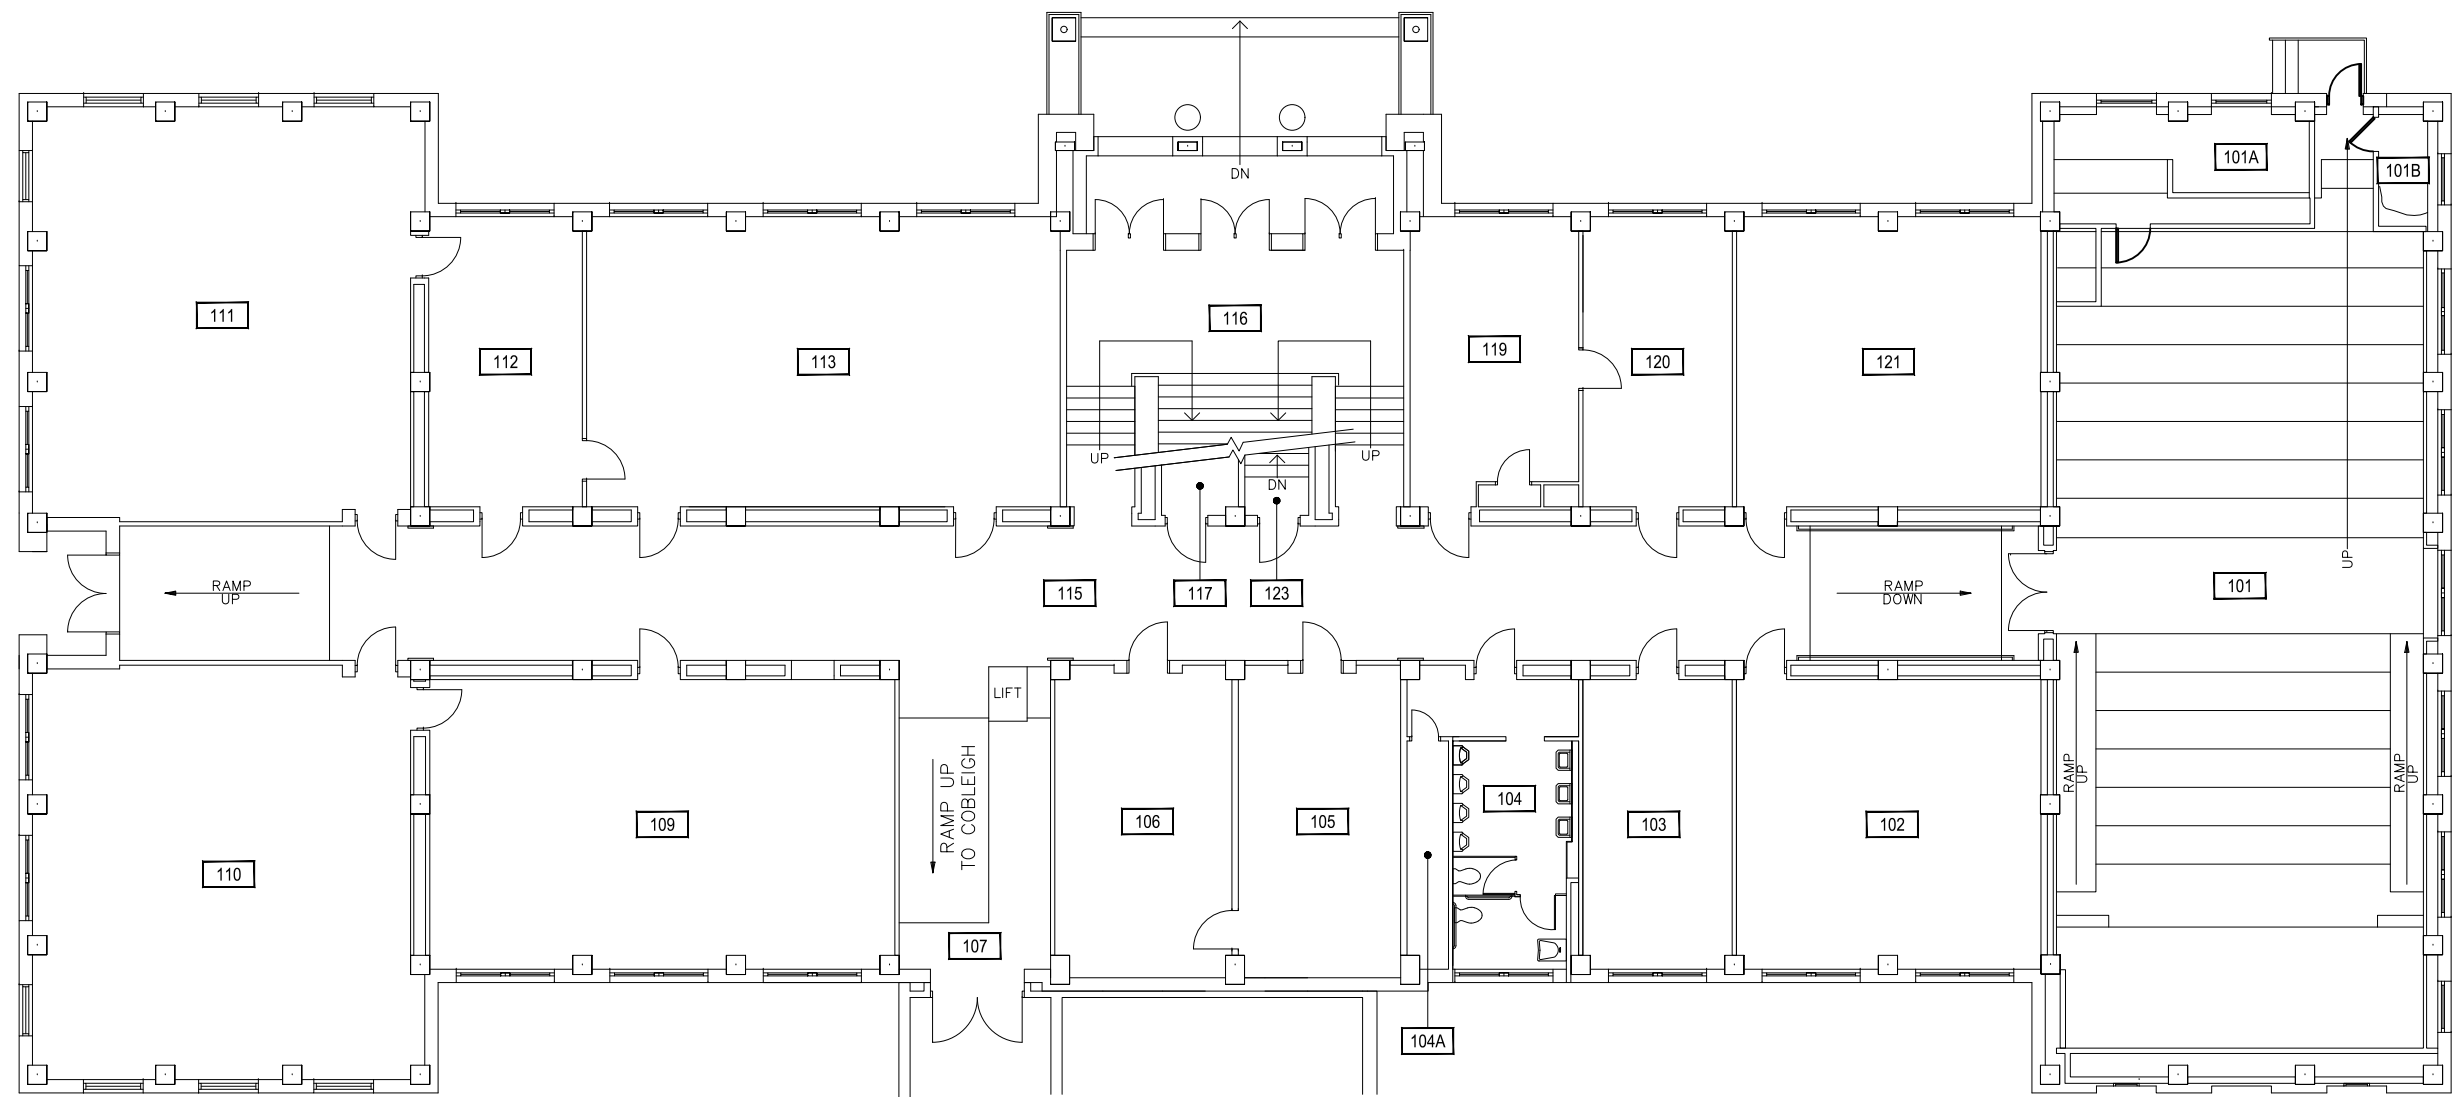

1

# ROBERTS HALL - FIRST LEVEL

SCALE: 1" = 15'



**M** MONTANA  
STATE UNIVERSITY  
CAMPUS PLANNING,  
DESIGN & CONSTRUCTION  
BOZEMAN, MONTANA  
PHONE: 406.994.5413 FAX: 406.994.5665



INDEX #

**11**

BUILDING #

**107**

Dec 16, 2016 - 9:11am - 107\_A1.dwg  
H:\Roberts Hall\Building Plan - Book Copy\

 
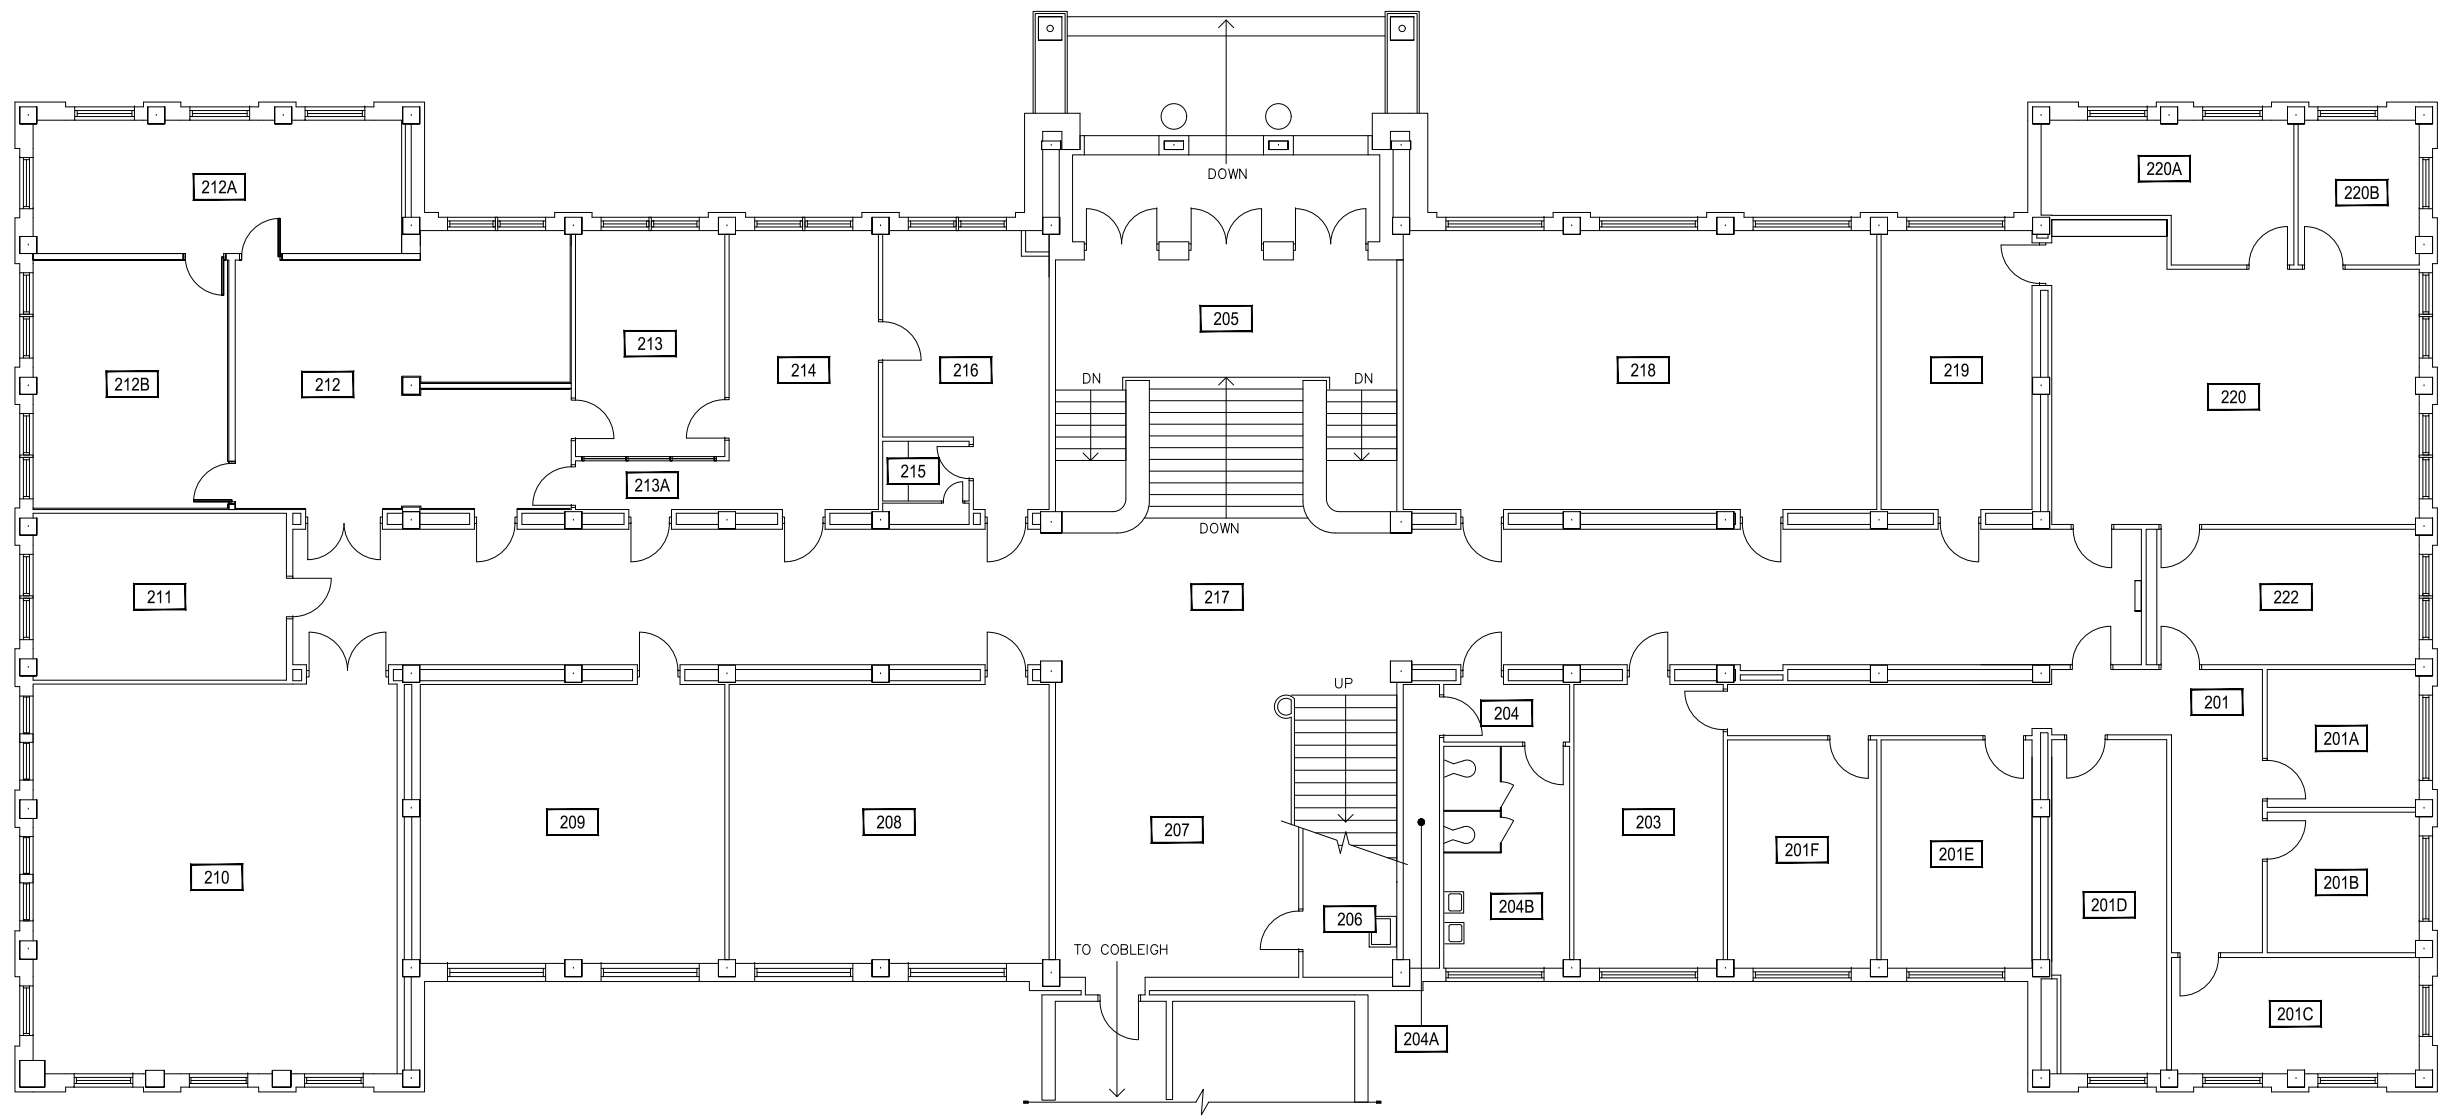


**1** ROBERTS HALL - SECOND LEVEL  
SCALE: 1" = 15'




**M** MONTANA STATE UNIVERSITY  
CAMPUS PLANNING,  
DESIGN & CONSTRUCTION  
BOZEMAN, MONTANA  
PHONE: 406.994.5413 FAX: 406.994.5665

INDEX # **11**  
BUILDING # **107**

 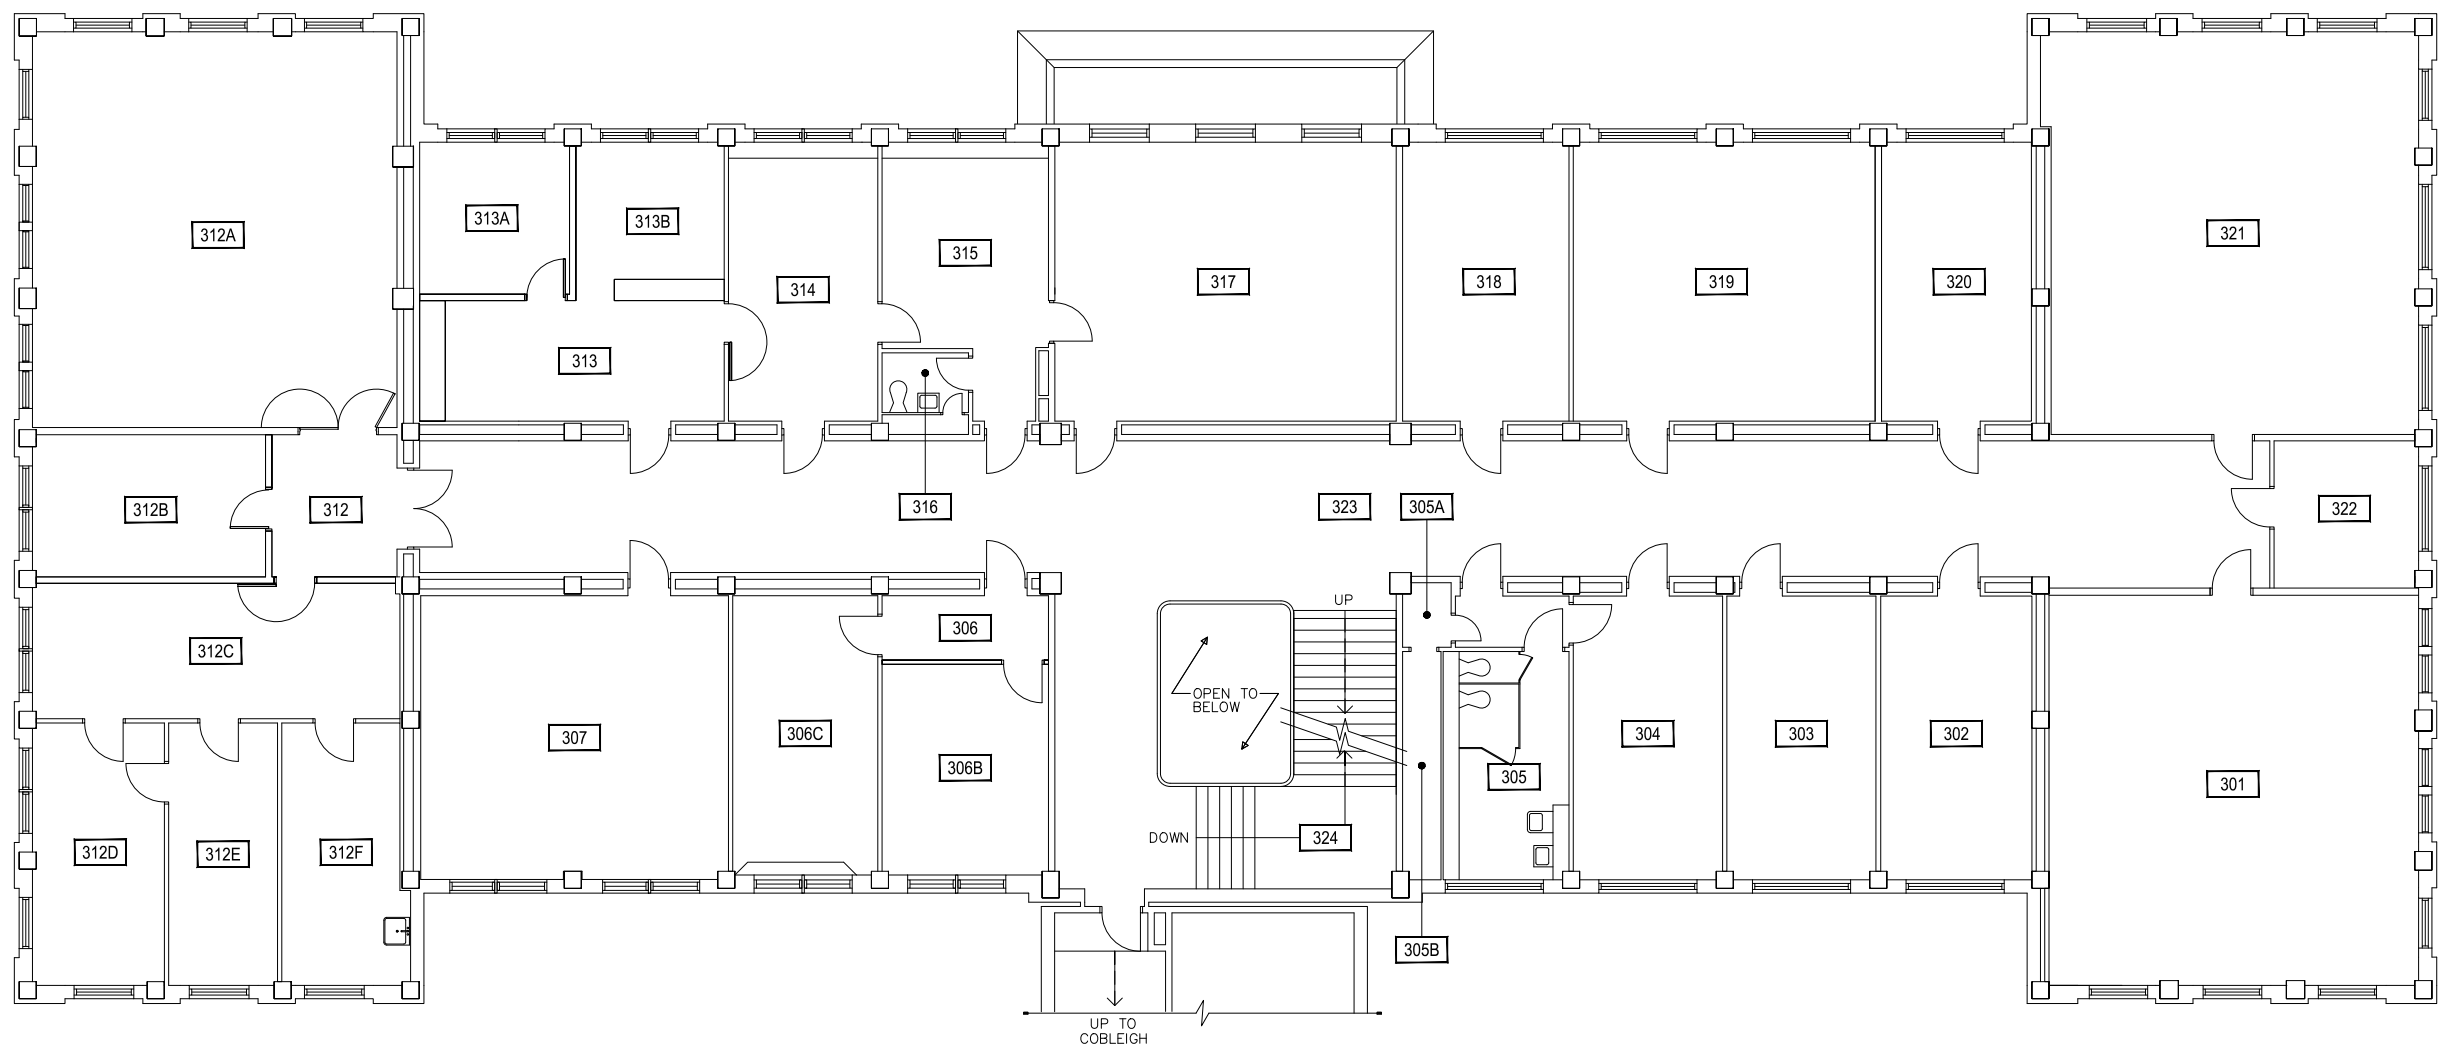

Dec 16, 2016 - 9:11am - 107\_A3.dwg  
 H:\Roberts Hall\Building Plan - Book Copy\



1
**ROBERTS HALL - THIRD LEVEL**  
 SCALE: 1" = 15'

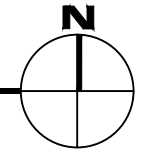


**M MONTANA STATE UNIVERSITY**  
 CAMPUS PLANNING,  
 DESIGN & CONSTRUCTION  
 BOZEMAN, MONTANA  
 PHONE: 406.994.5413 FAX: 406.994.5665

**INDEX #**  
11  
**BUILDING #**  
107

Dec 16, 2016 - 9:11am - 107\_A4.dwg  
H:\Roberts Hall\Building Plan - Book Copy\

 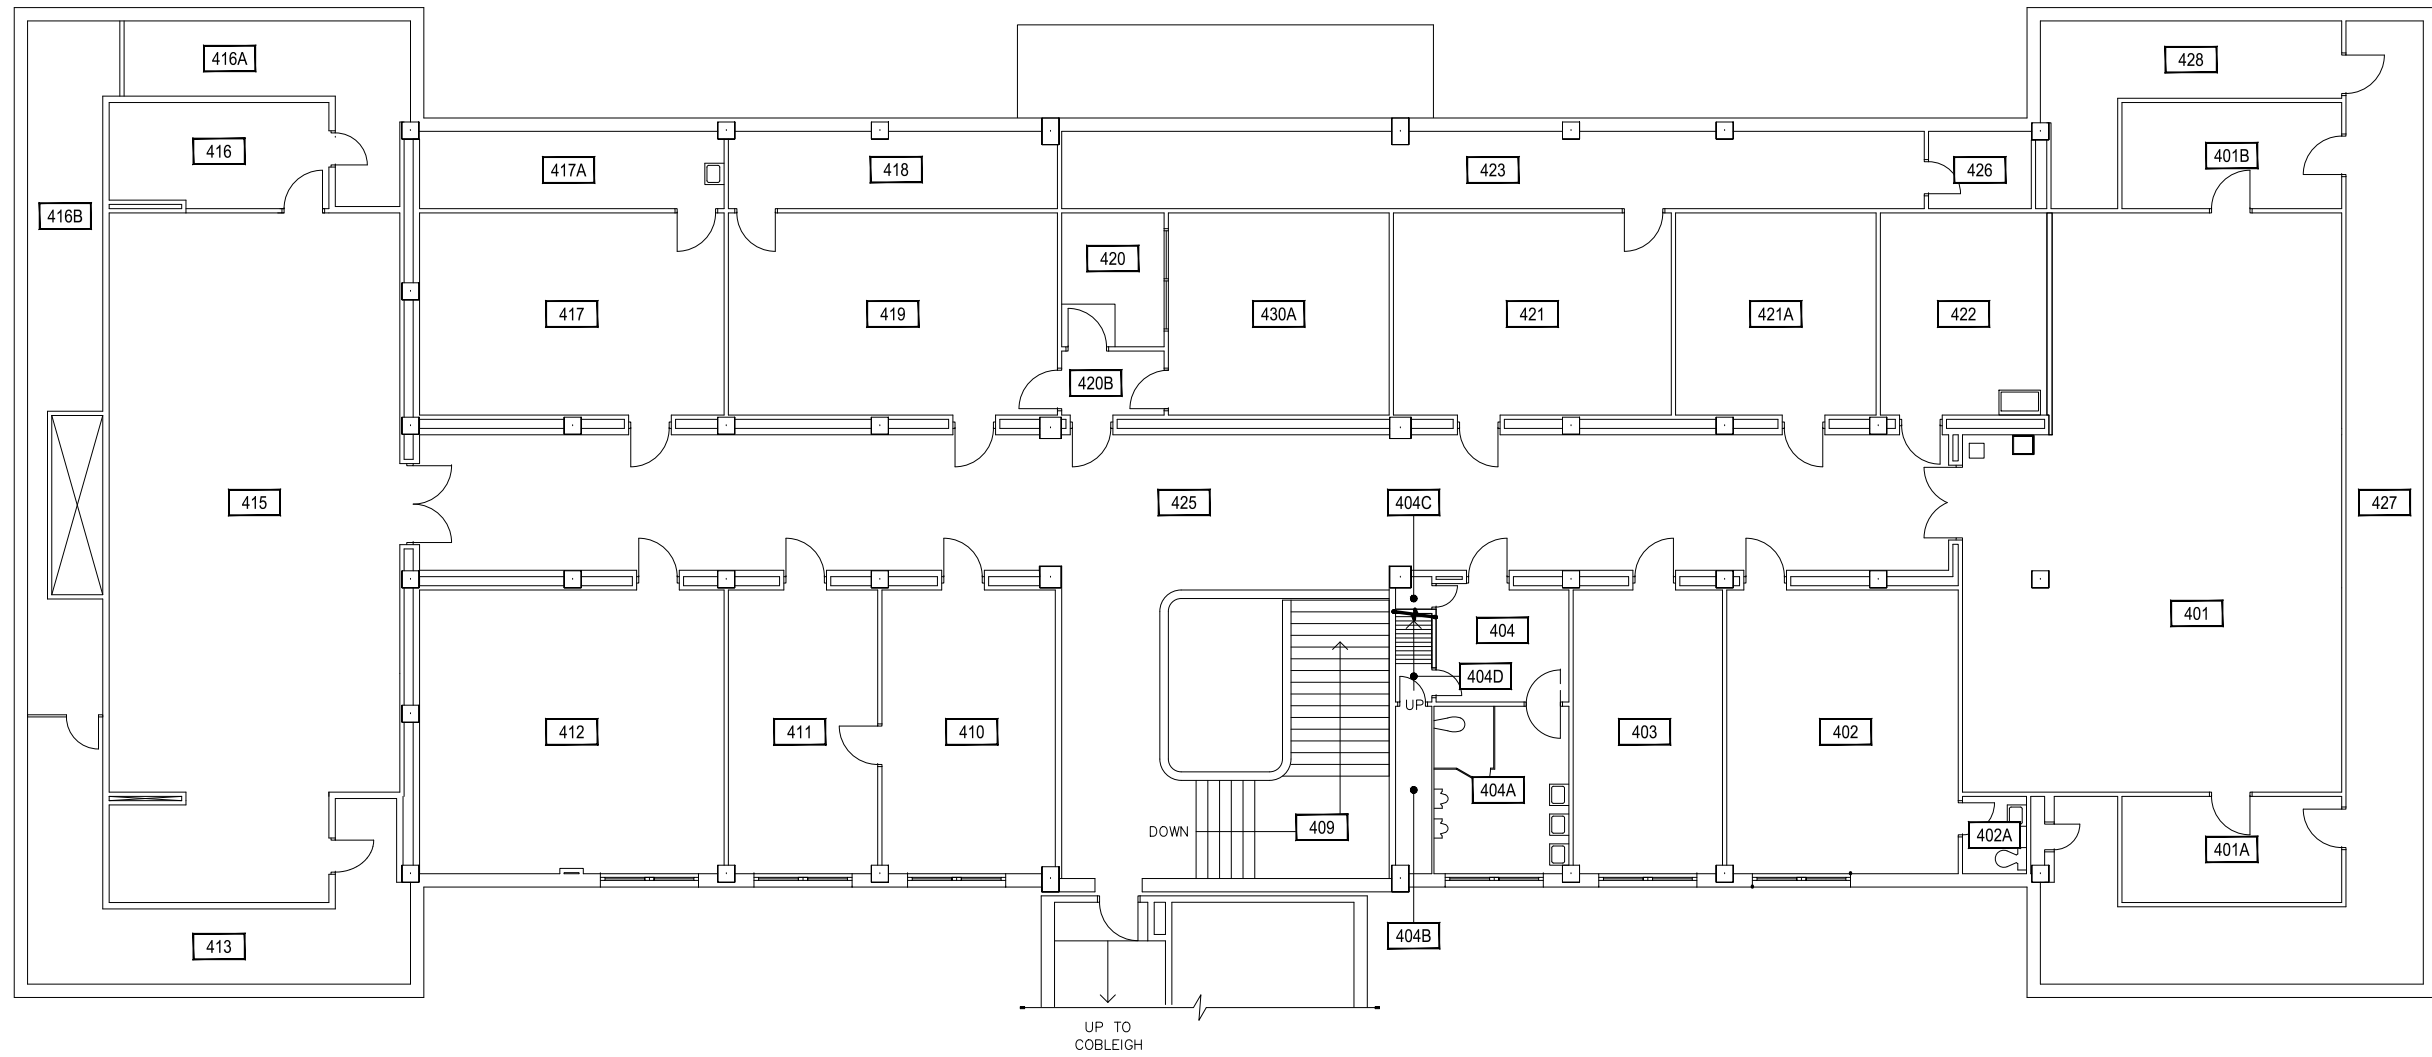


**1** ROBERTS HALL - FOURTH LEVEL  
SCALE: 1" = 15'

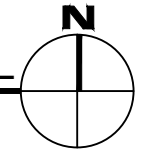


**M** MONTANA STATE UNIVERSITY  
CAMPUS PLANNING,  
DESIGN & CONSTRUCTION  
BOZEMAN, MONTANA  
PHONE: 406.994.5413 FAX: 406.994.5665

INDEX #  
**11**  
BUILDING #  
**107**


Dec 16, 2016 - 9:11am - 107\_AR.dwg  
H:\Roberts Hall\Building Plan - Book Copy\

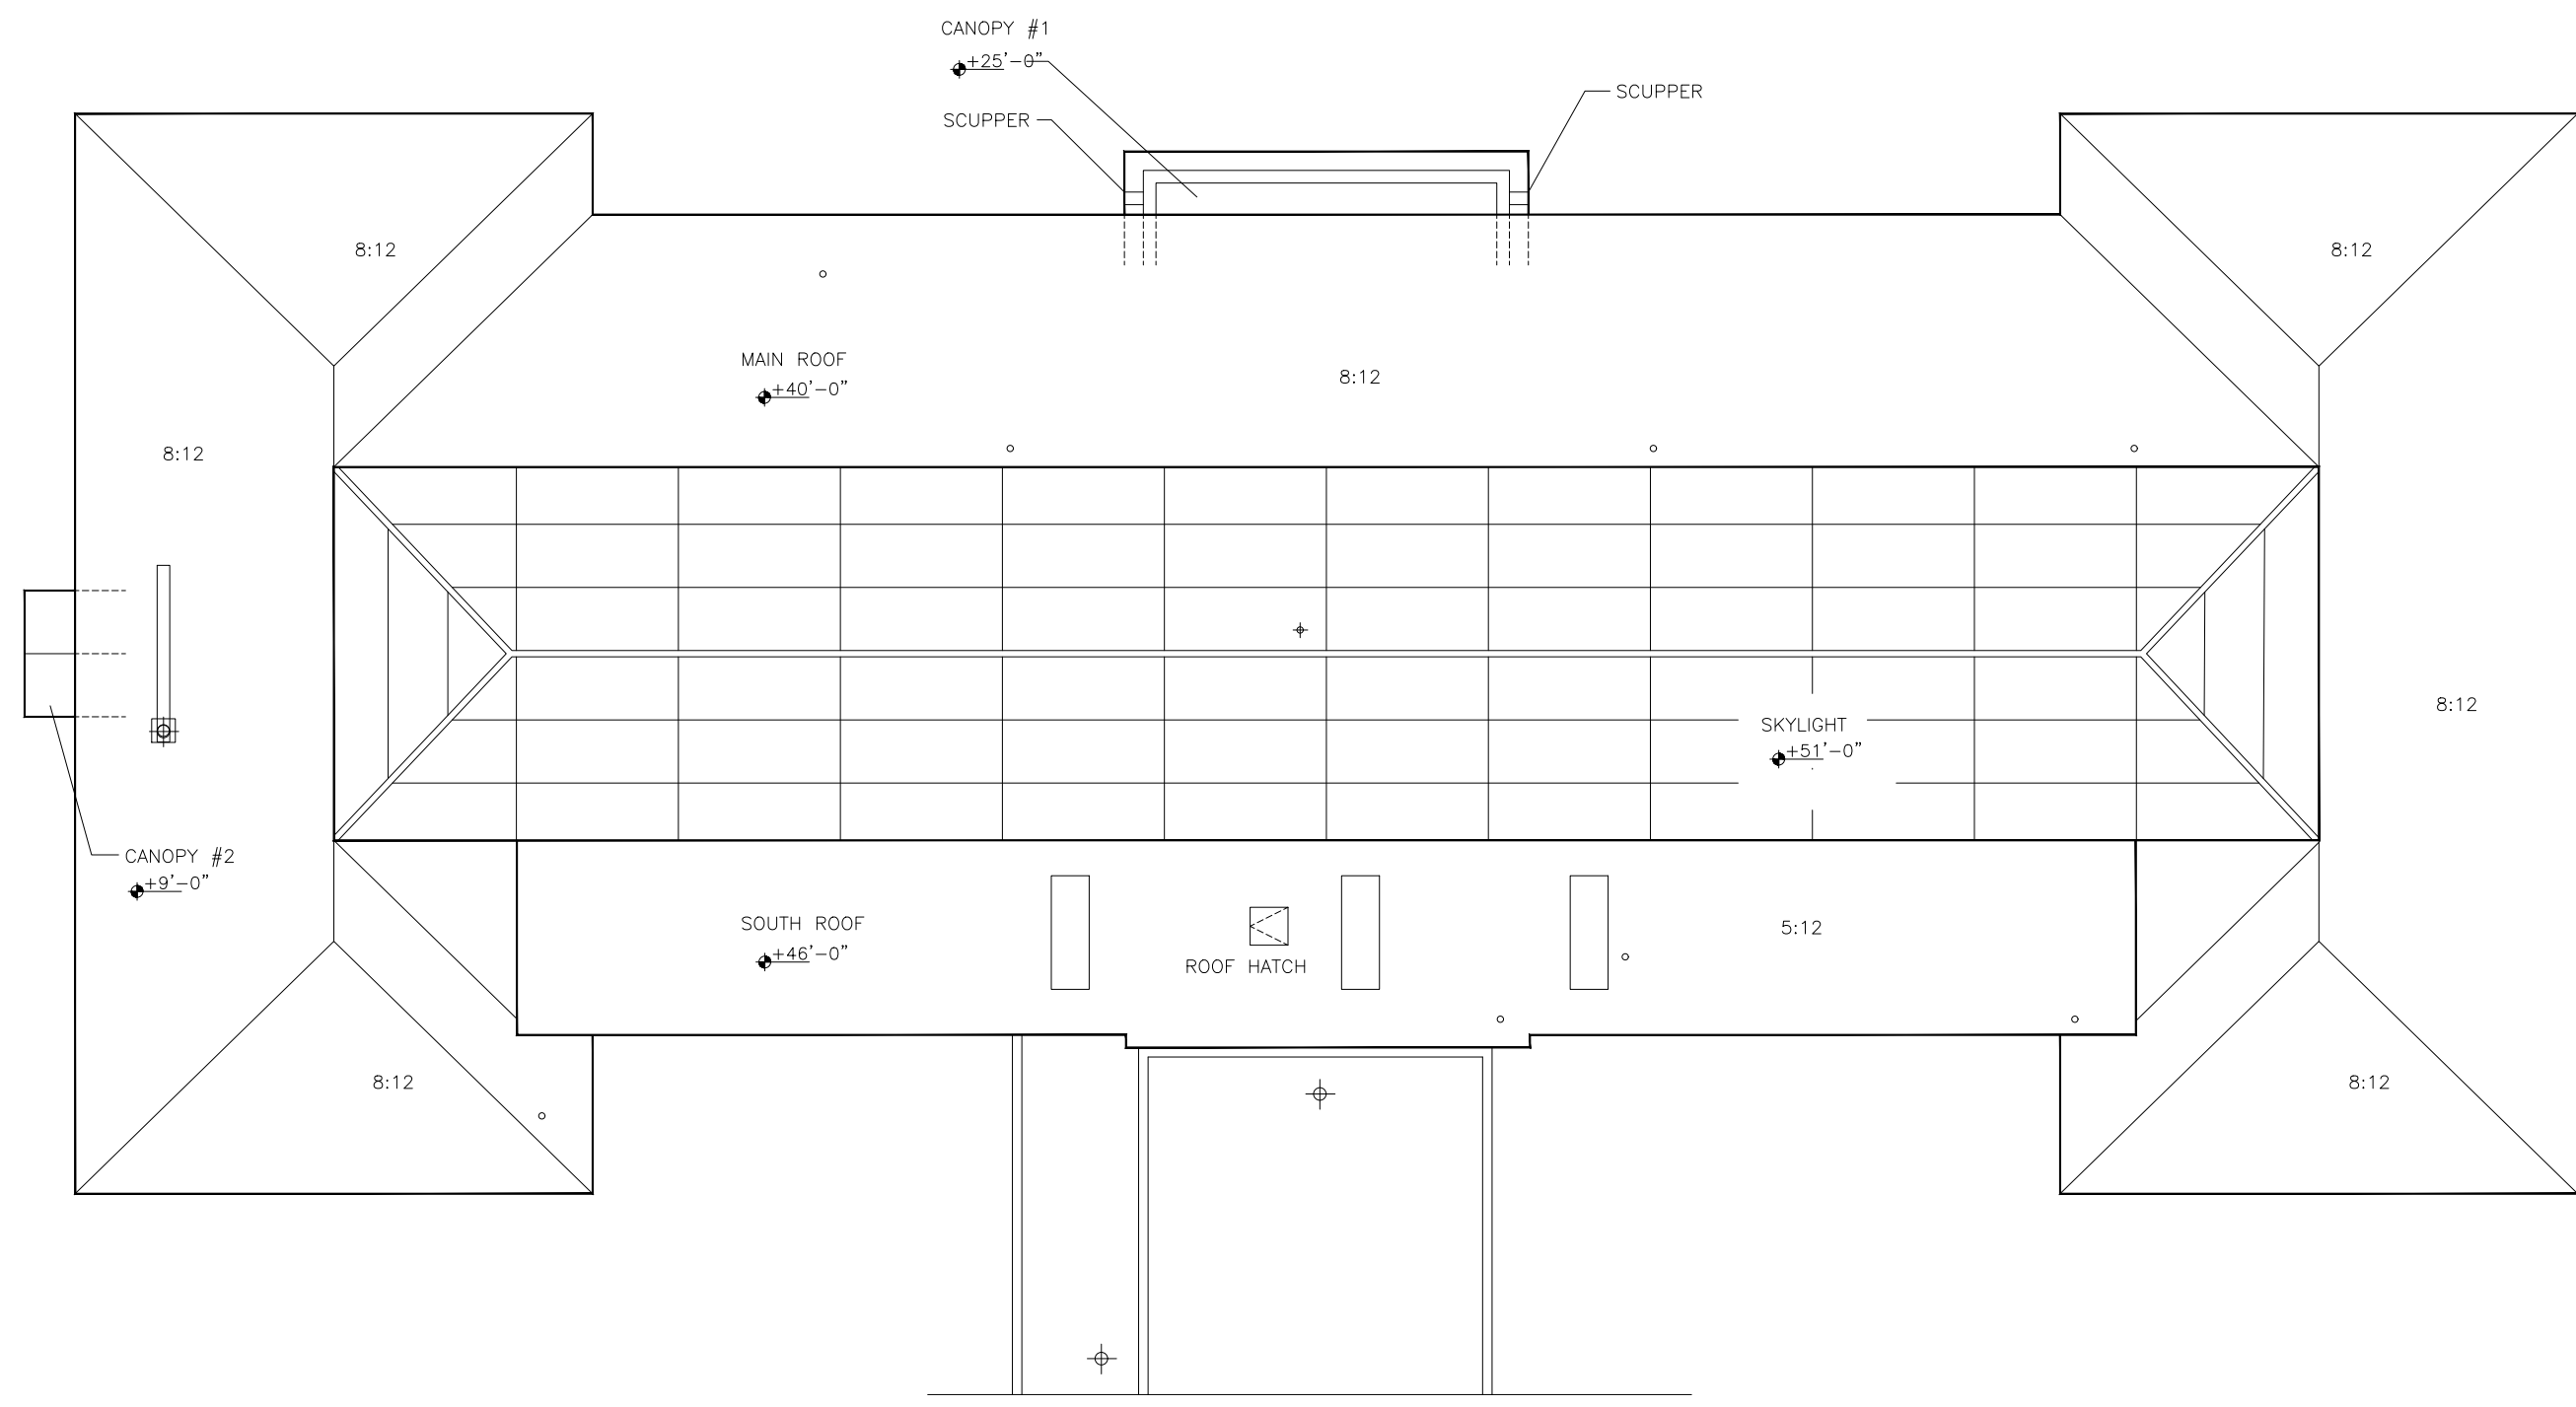

SEE ROOF PLAN - COBLEIGH AHLL

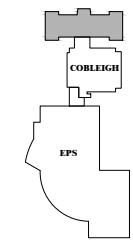

**1** ROBERTS HALL - ROOF LEVEL  
SCALE: 1" = 15'

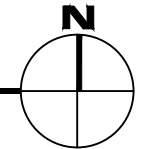

**M** MONTANA STATE UNIVERSITY  
CAMPUS PLANNING,  
DESIGN & CONSTRUCTION  
BOZEMAN, MONTANA  
PHONE: 406.994.5413 FAX: 406.994.5665

INDEX # **11**  
BUILDING # **107**