


1 TAYLOR HALL - BASEMENT LEVEL  
 SCALE: 1/8" = 1'



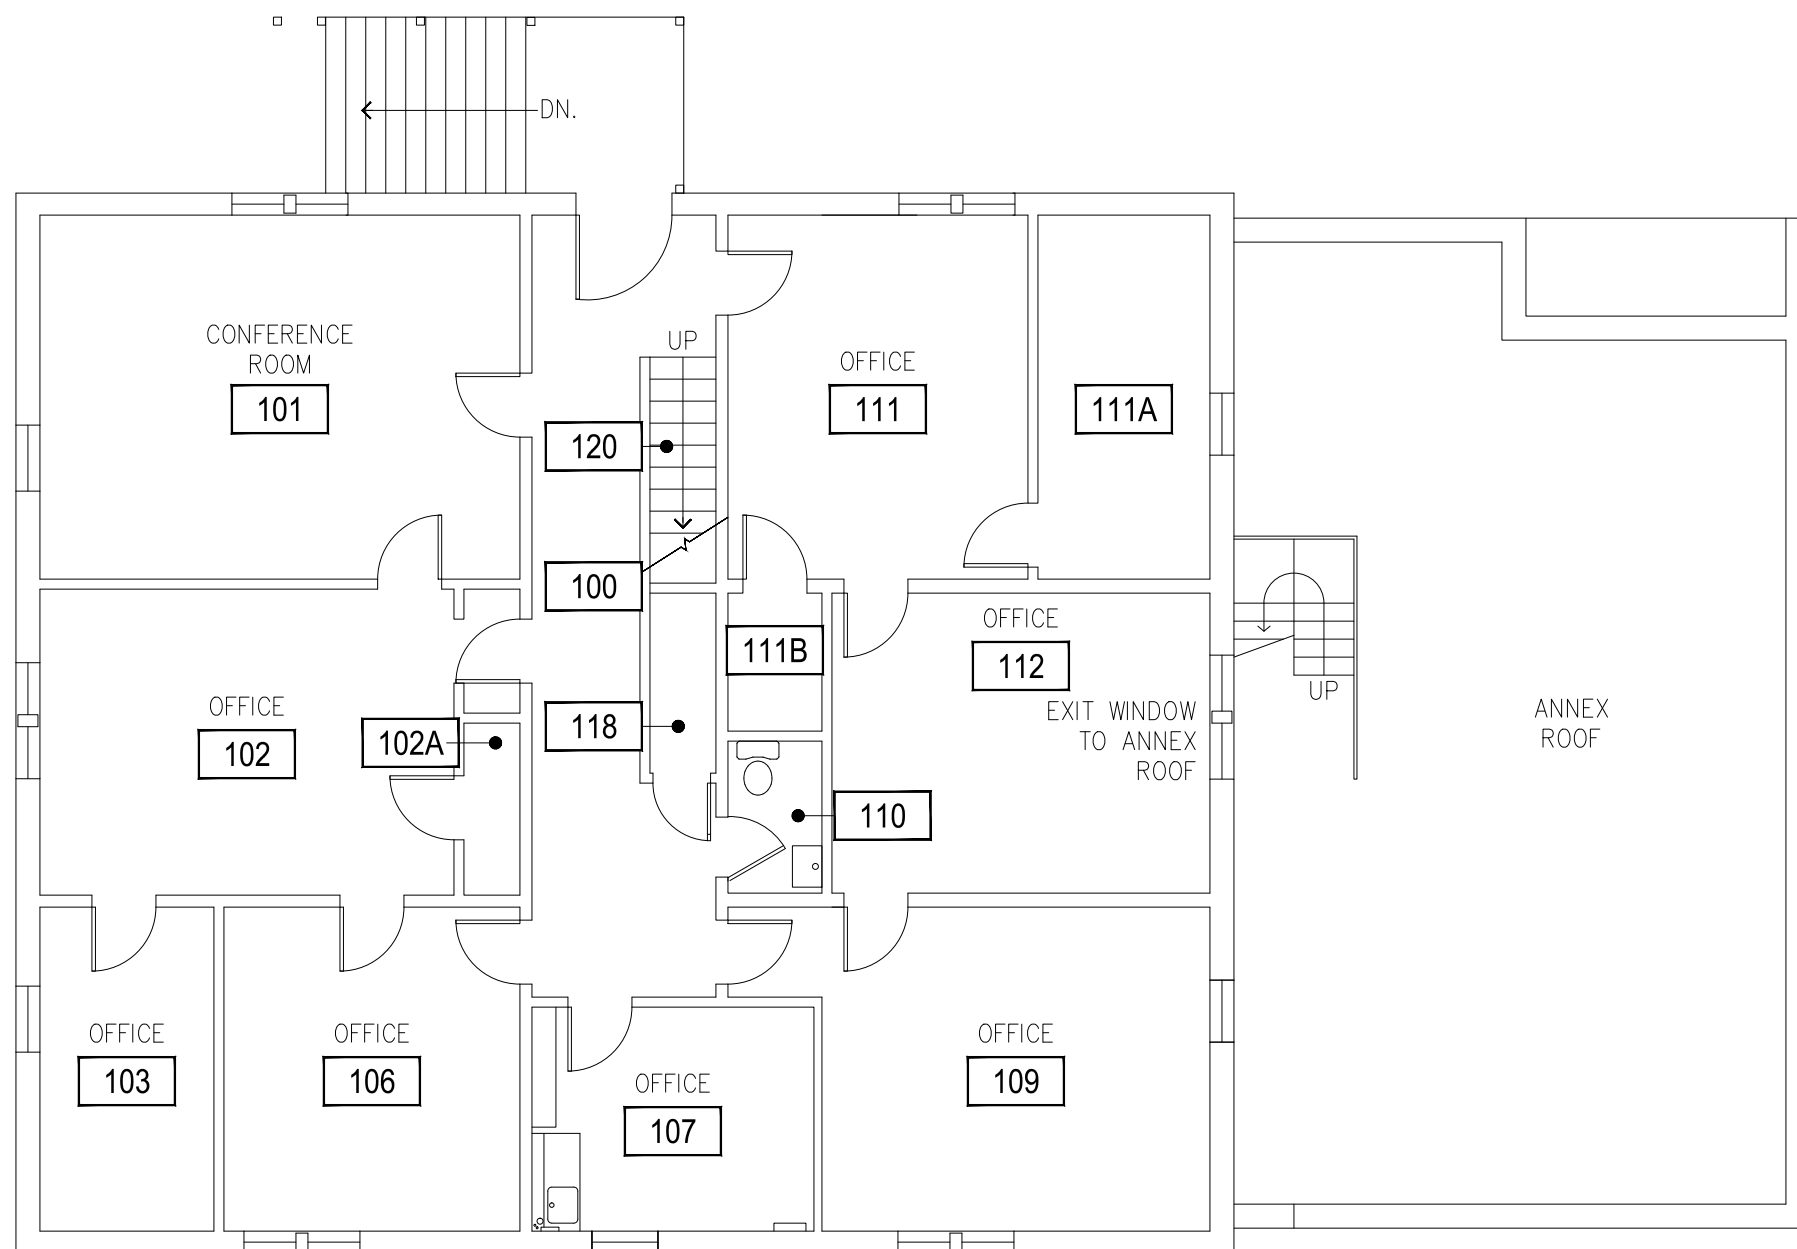


1

TAYLOR HALL - FIRST LEVEL

SCALE: 1/8" = 1'



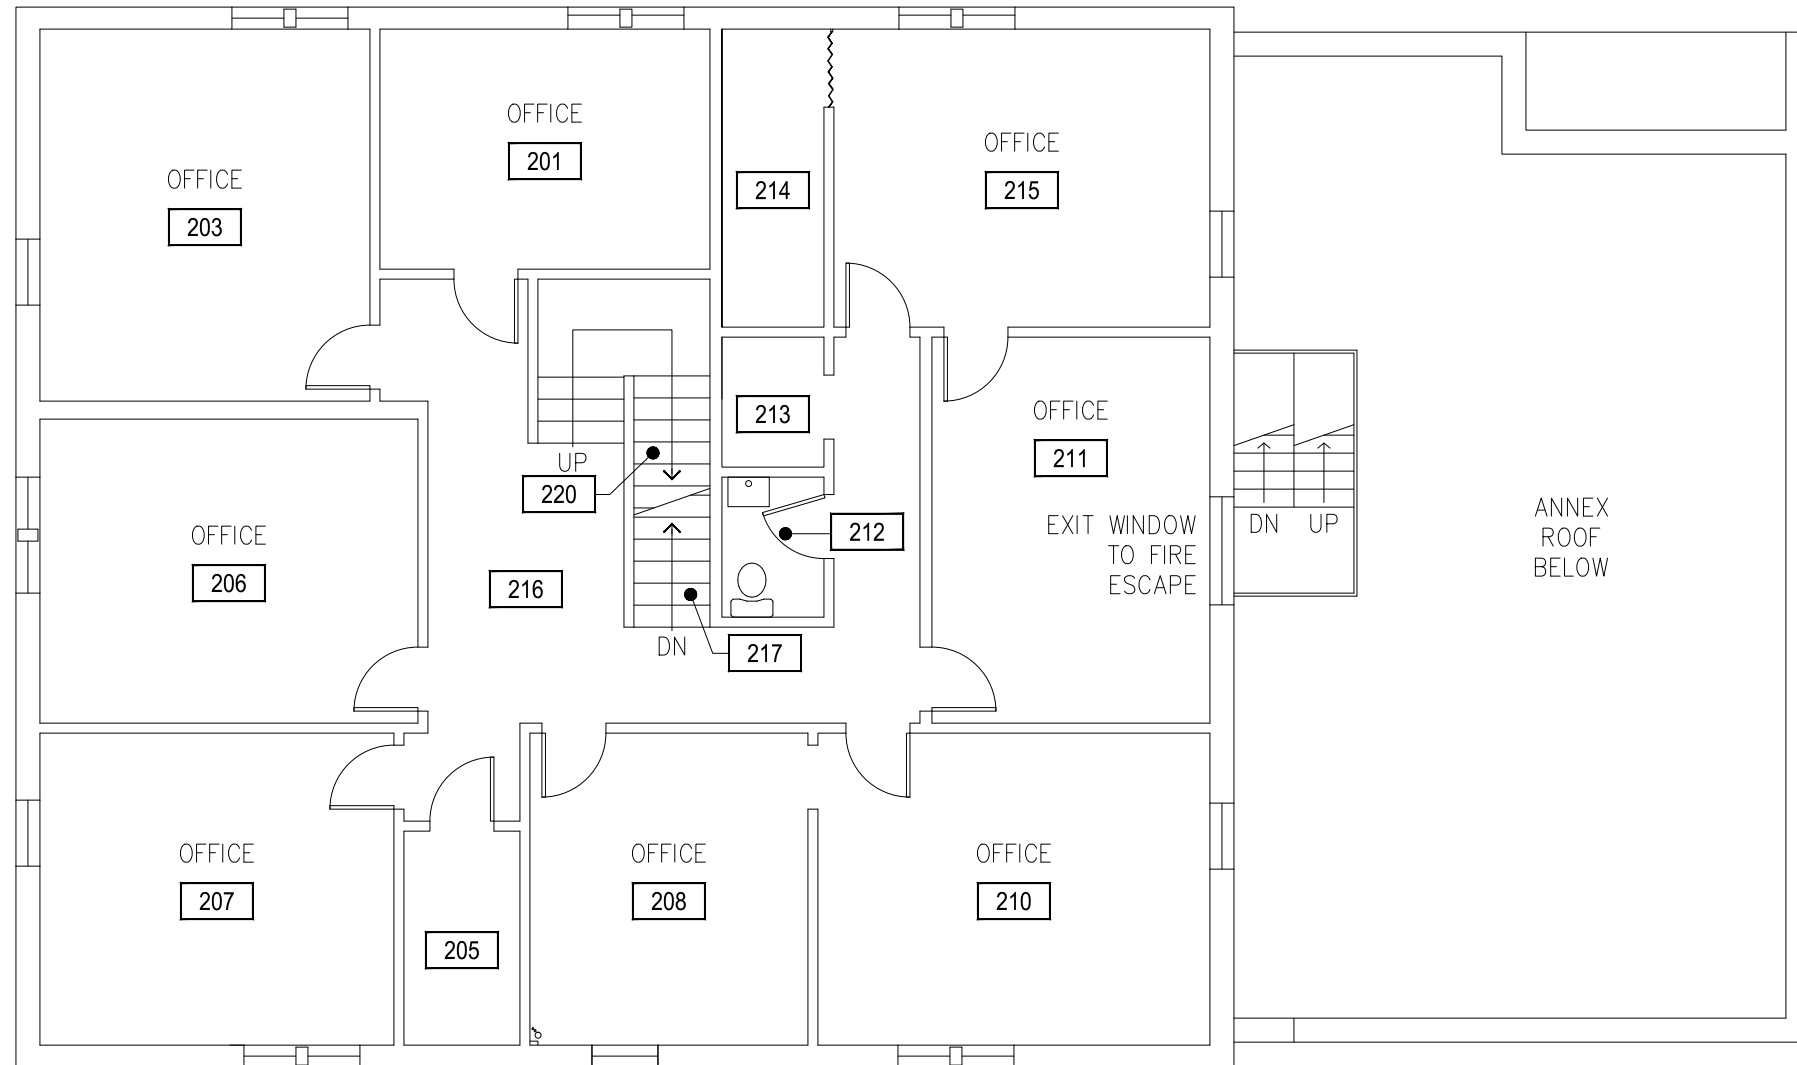


1

TAYLOR HALL - SECOND LEVEL

SCALE: 1/8" = 1'



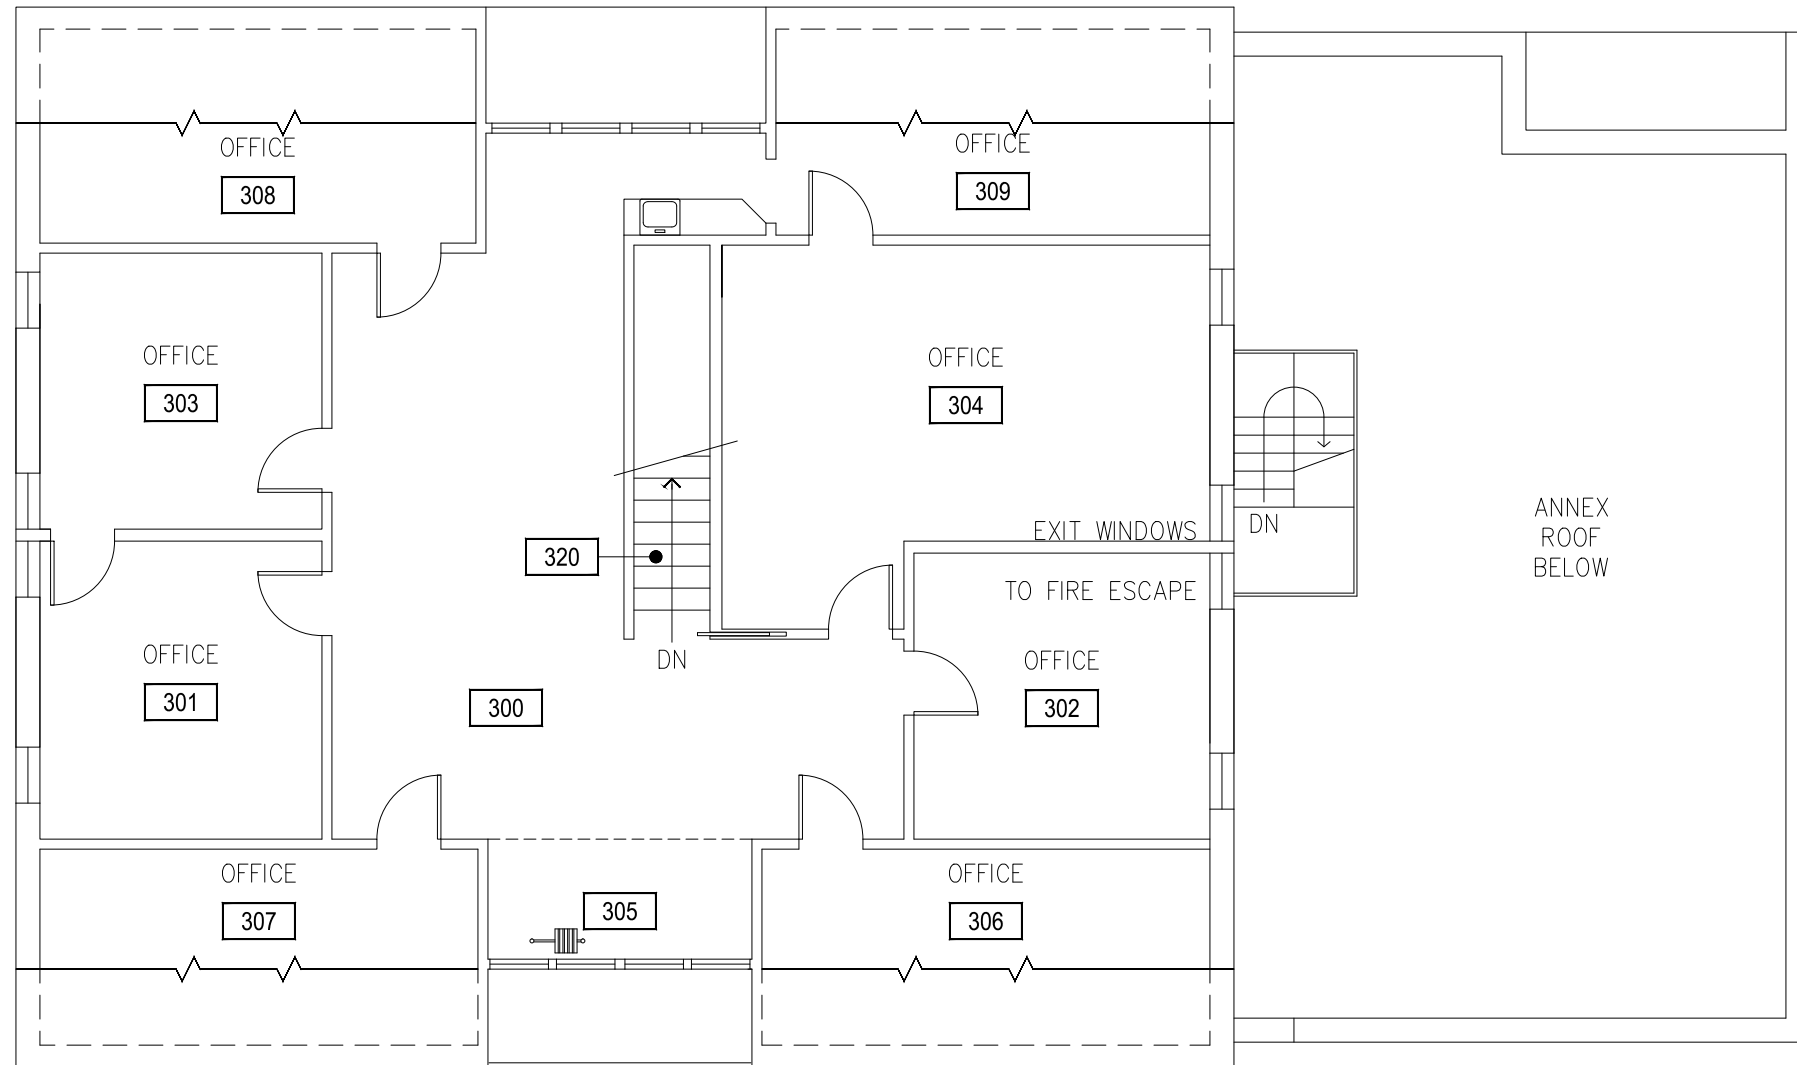


1

TAYLOR HALL - THIRD LEVEL

SCALE: 1/8" = 1'



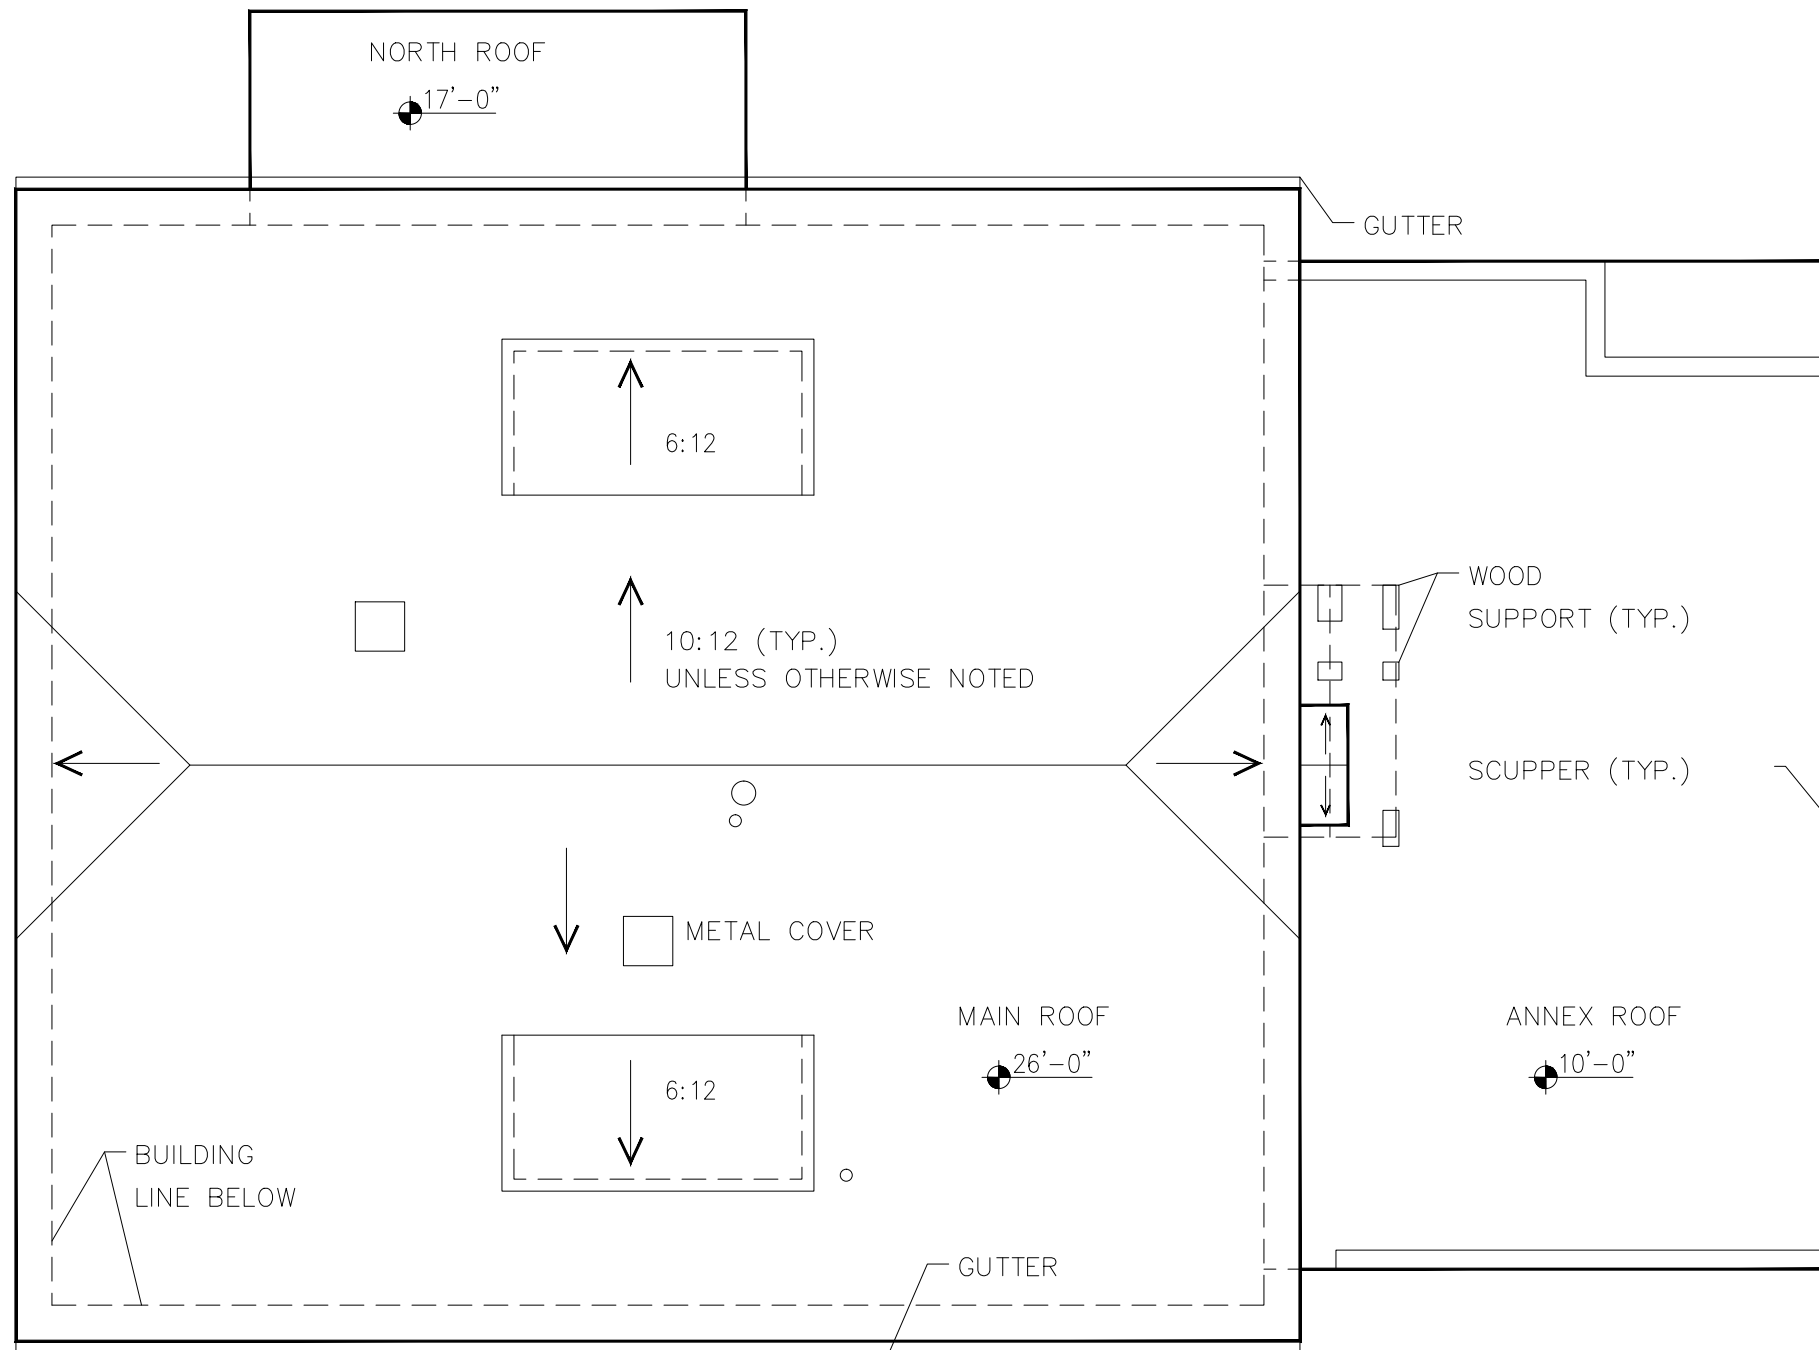

1

TAYLOR HALL - ROOF LEVEL

SCALE: 1/8" = 1'

