

1

RENNE LIBRARY - BASEMENT LEVEL


SCALE: 1" = 25'



Jan 17, 2018 - 4:31pm - 111\_AB.dwg  
H:\Renne Library\Building Plan - Book Copy

**M** MONTANA STATE UNIVERSITY  
 CAMPUS PLANNING,  
 DESIGN & CONSTRUCTION  
 BOZEMAN, MONTANA  
 PHONE: 406.994.4131 FAX: 406.994.6572

INDEX # **13**  
 BUILDING # **111**

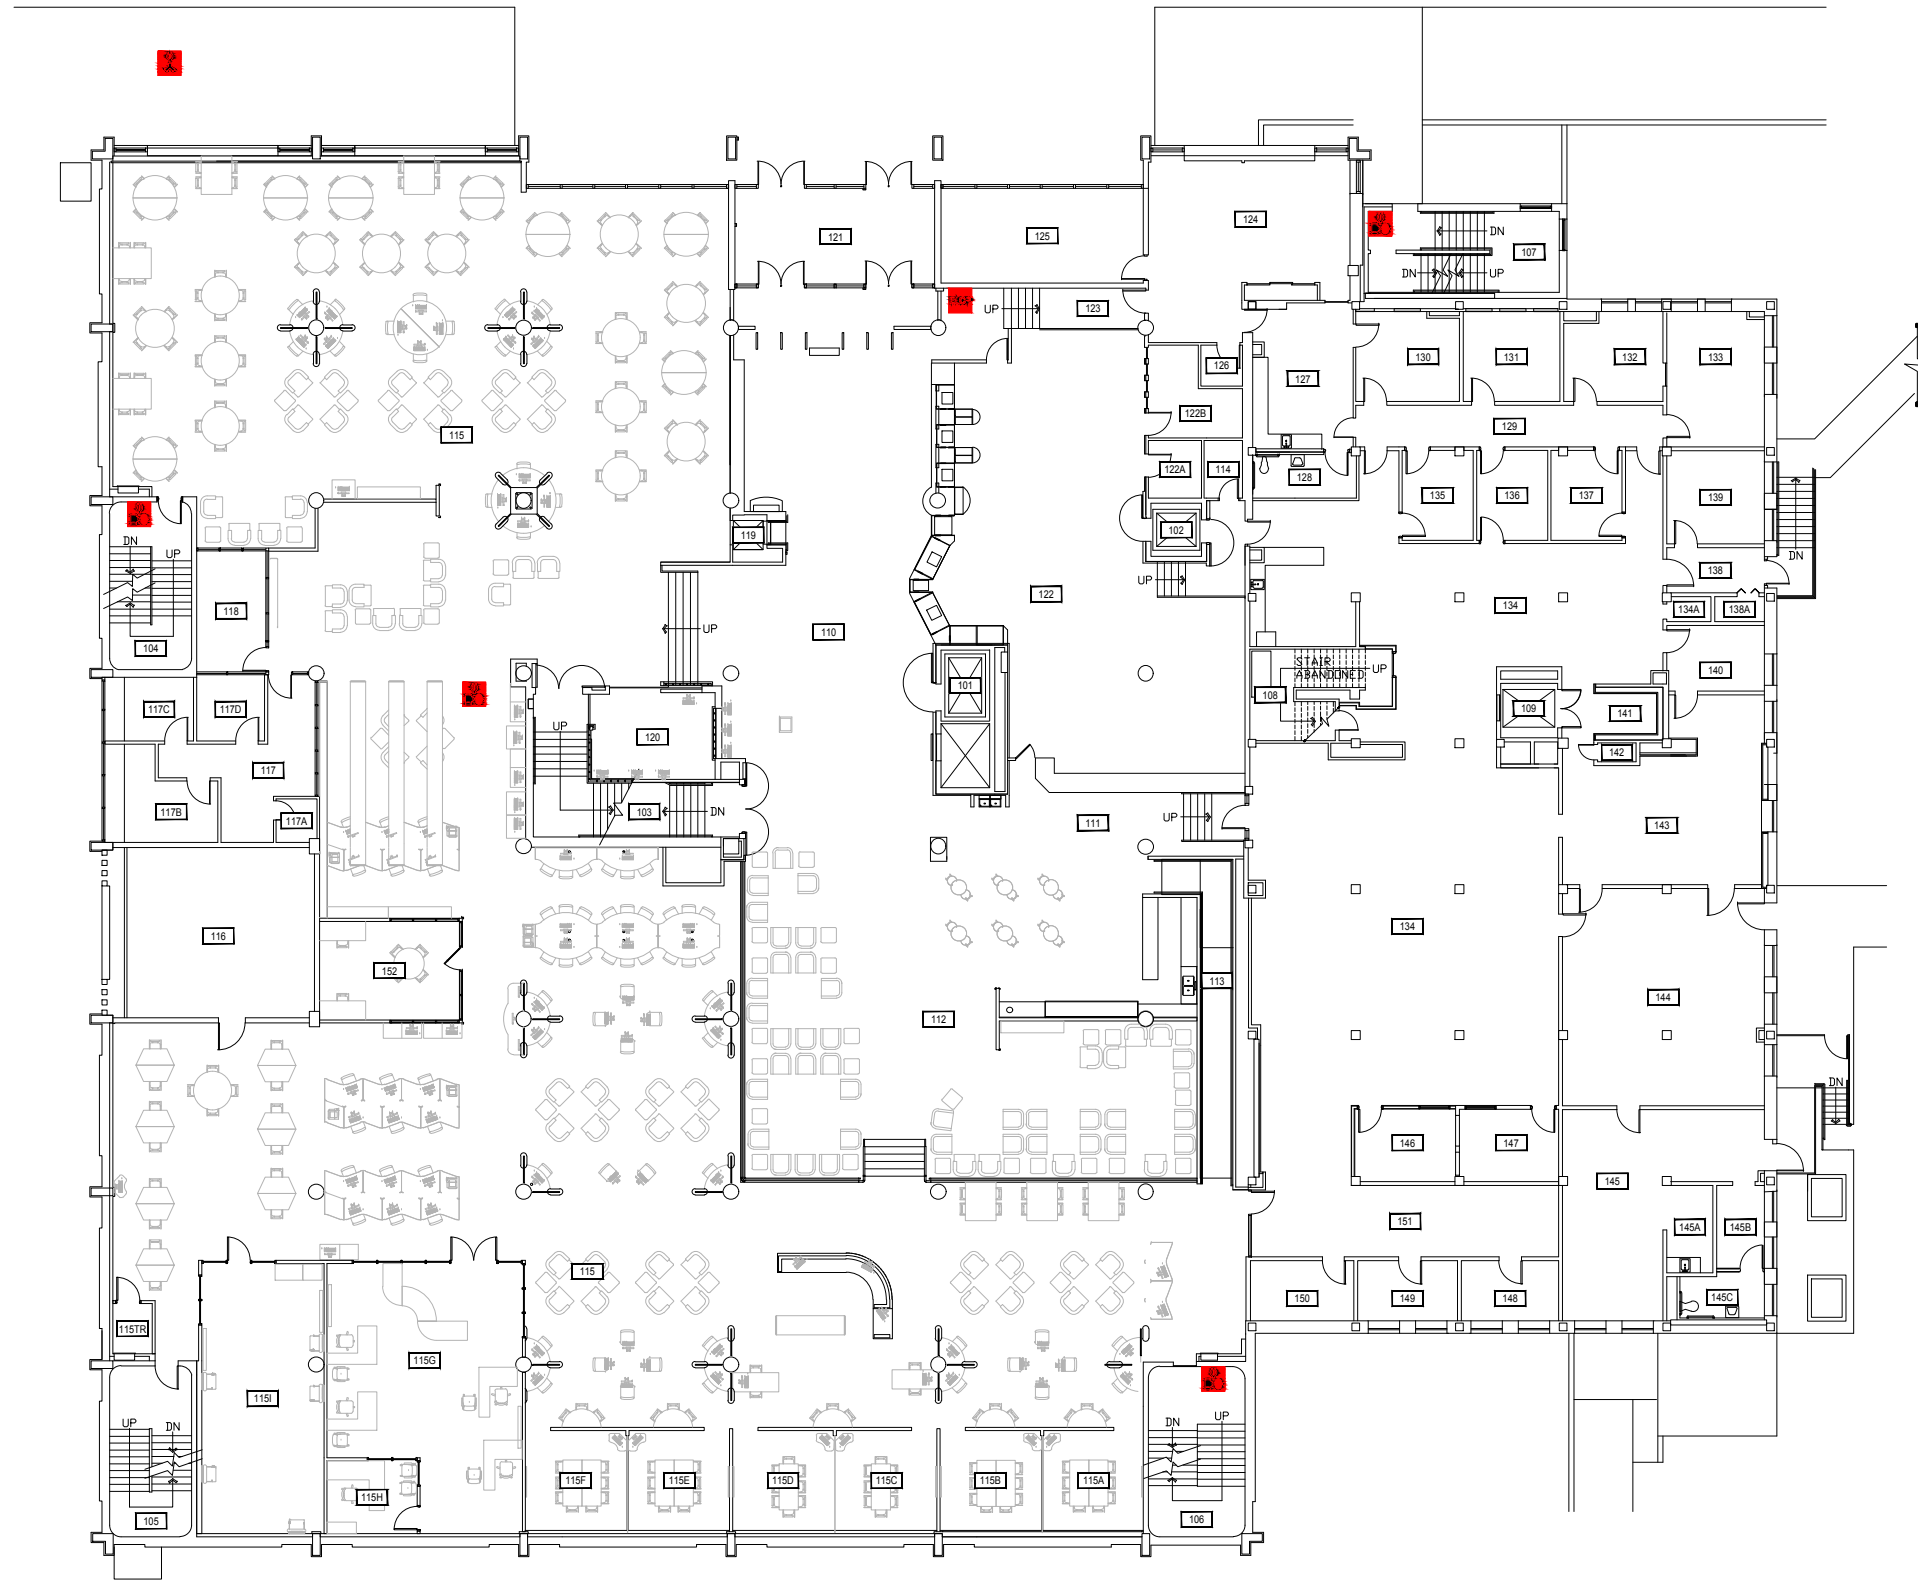

1


# RENNE LIBRARY - FIRST LEVEL

SCALE: 1" = 25'




**M** MONTANA STATE UNIVERSITY  
CAMPUS PLANNING,  
DESIGN & CONSTRUCTION  
BOZEMAN, MONTANA  
PHONE: 406.994.4131 FAX: 406.994.6572

INDEX #	<b>13</b>
BUILDING #	<b>111</b>

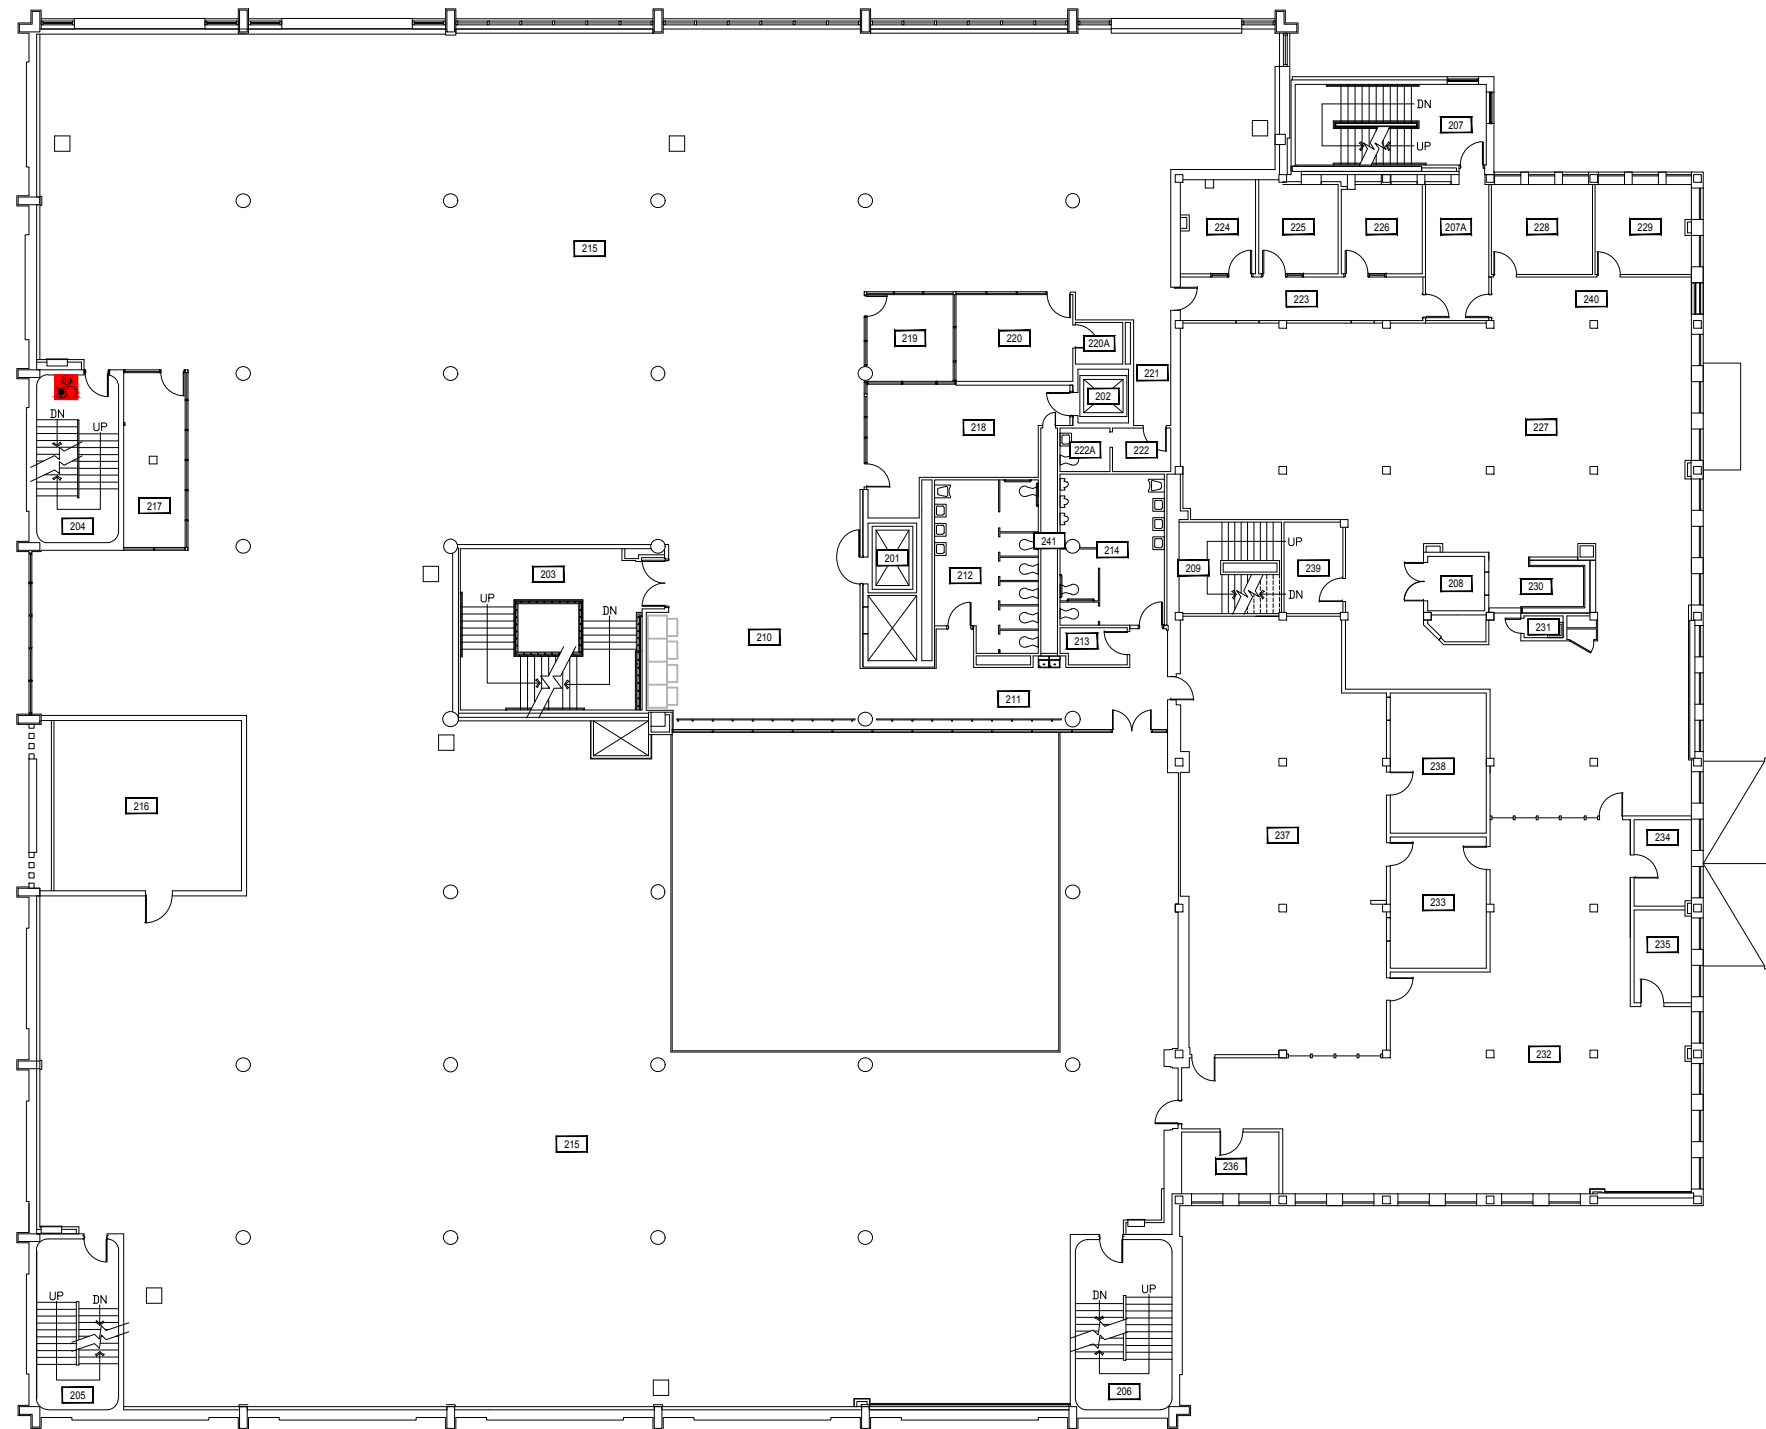

1 RENNE LIBRARY - SECOND LEVEL  
SCALE: 1" = 25'

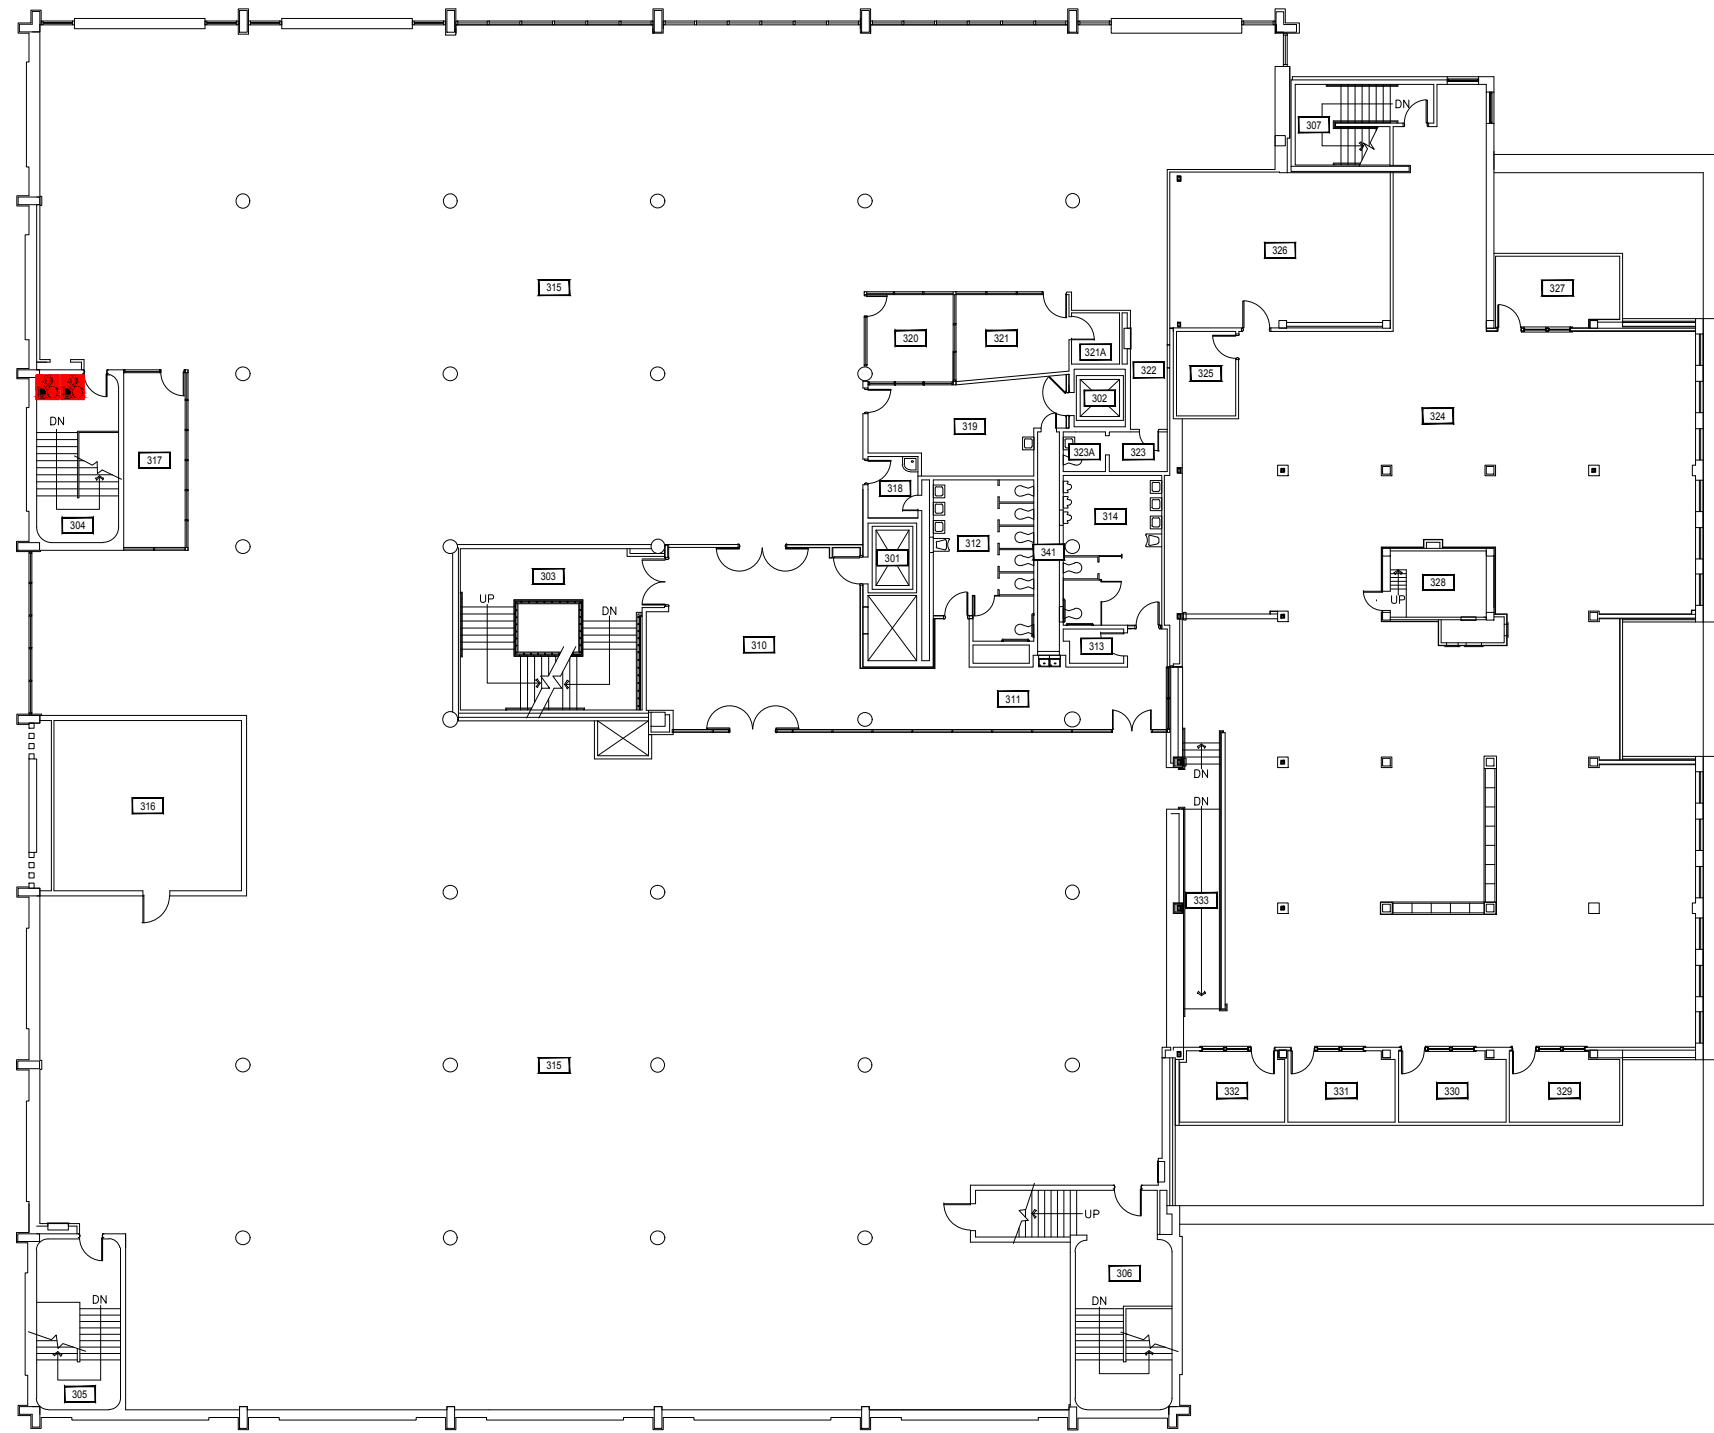


1

### RENNE LIBRARY - THIRD LEVEL


SCALE: 1" = 25'



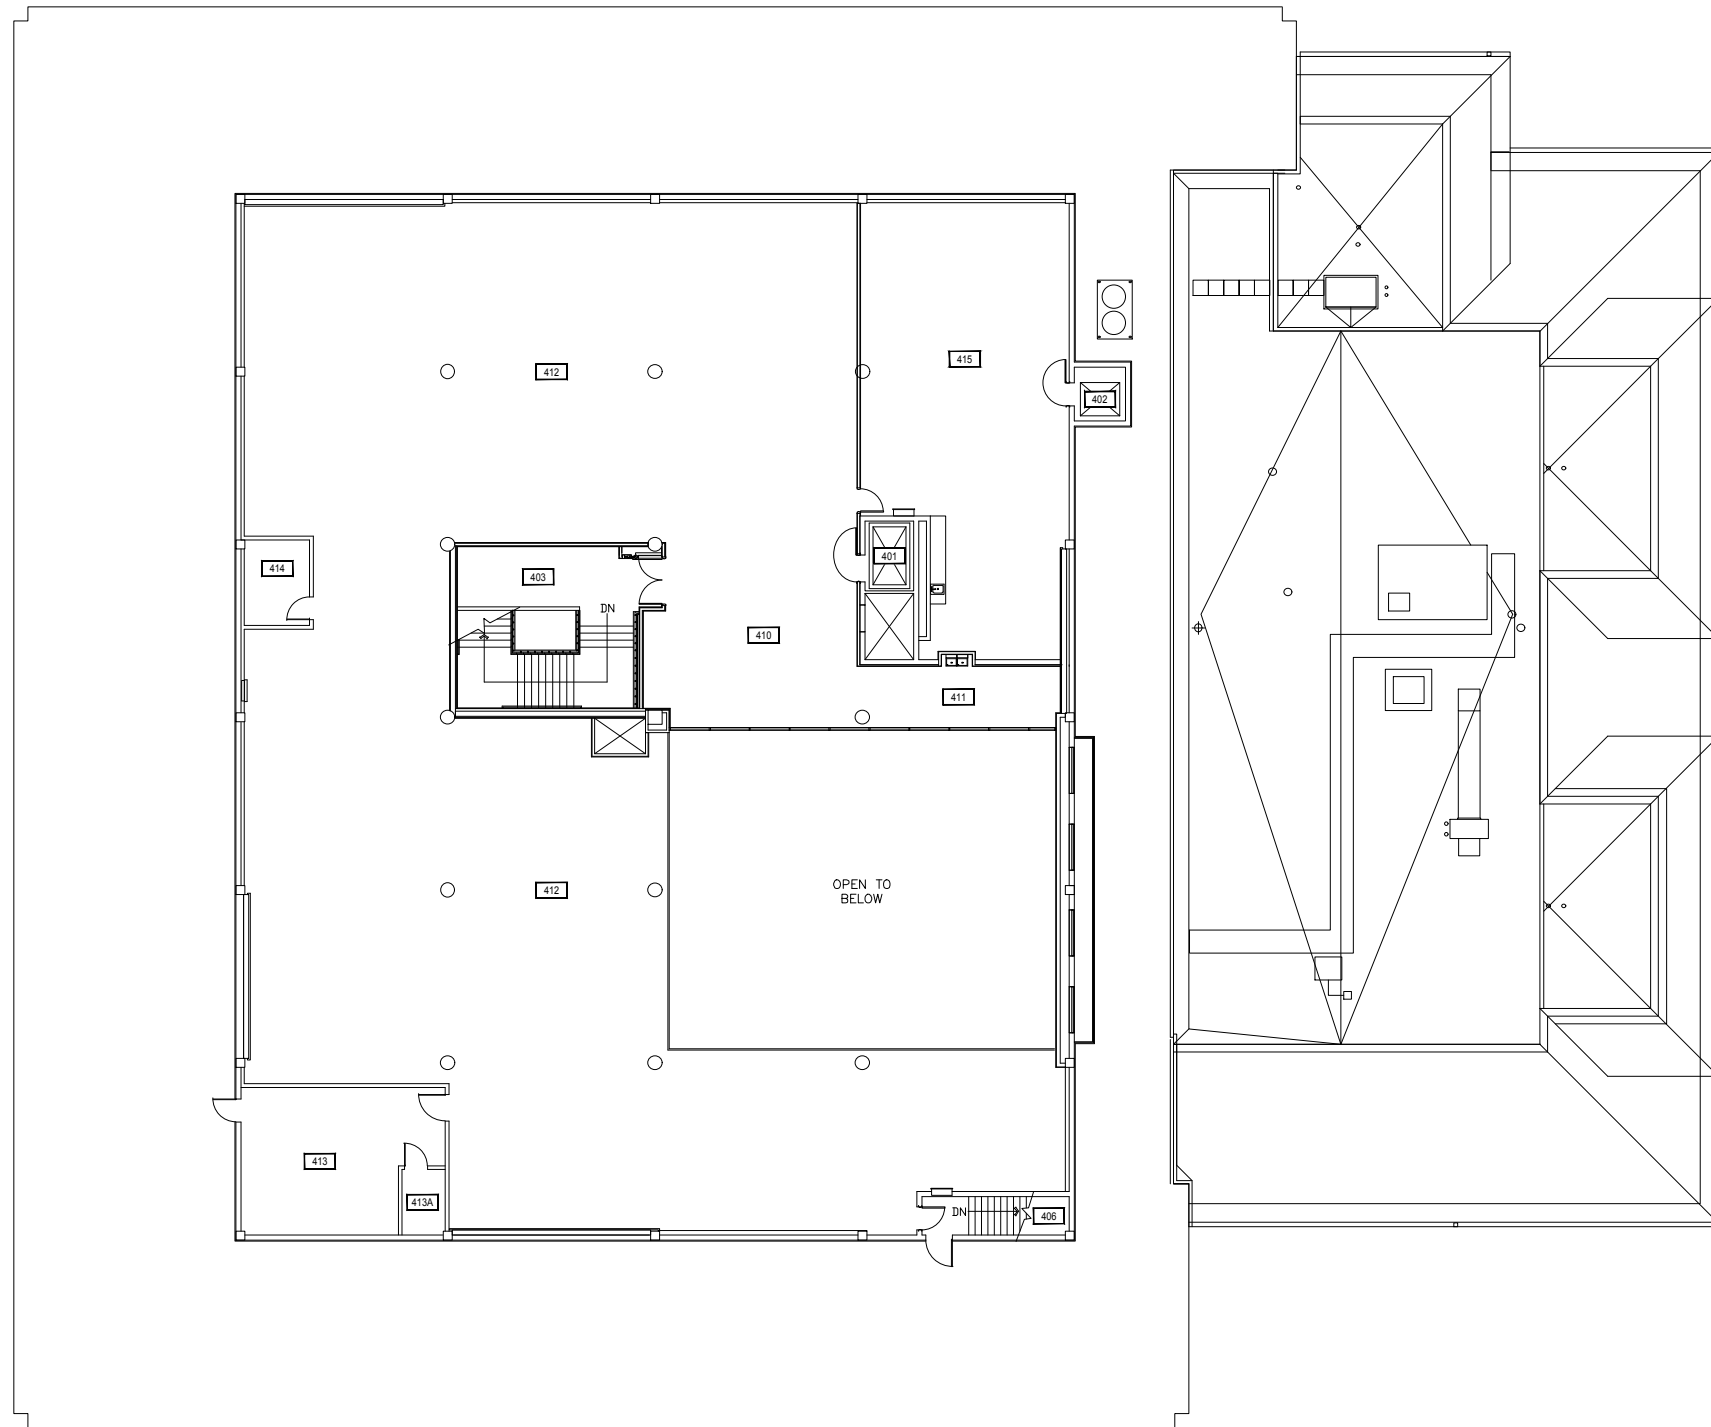

1 RENNE LIBRARY - FOURTH LEVEL  
SCALE: 1" = 25'



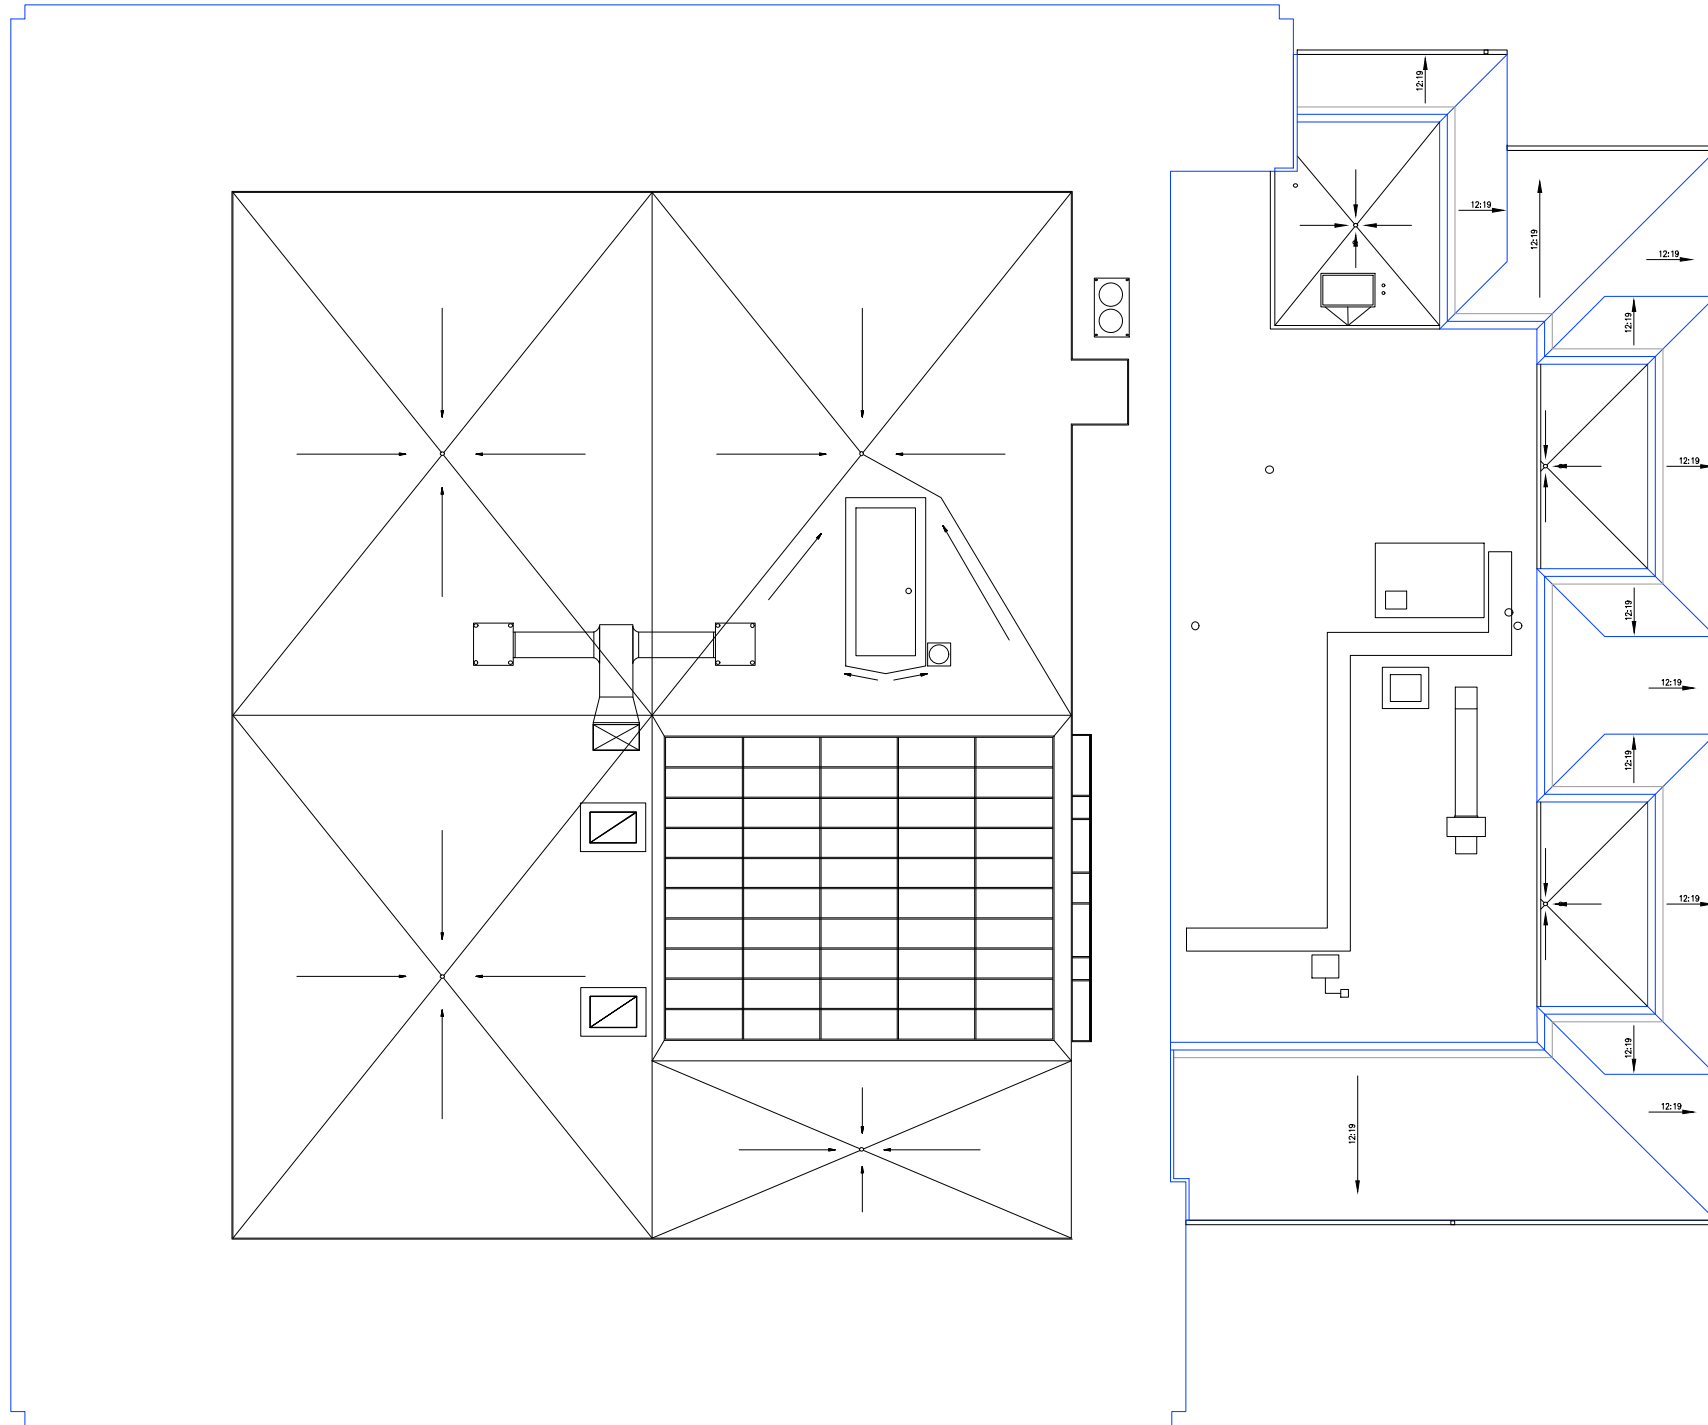

1

RENNE LIBRARY - ROOF LEVEL

SCALE: 1" = 25'

