

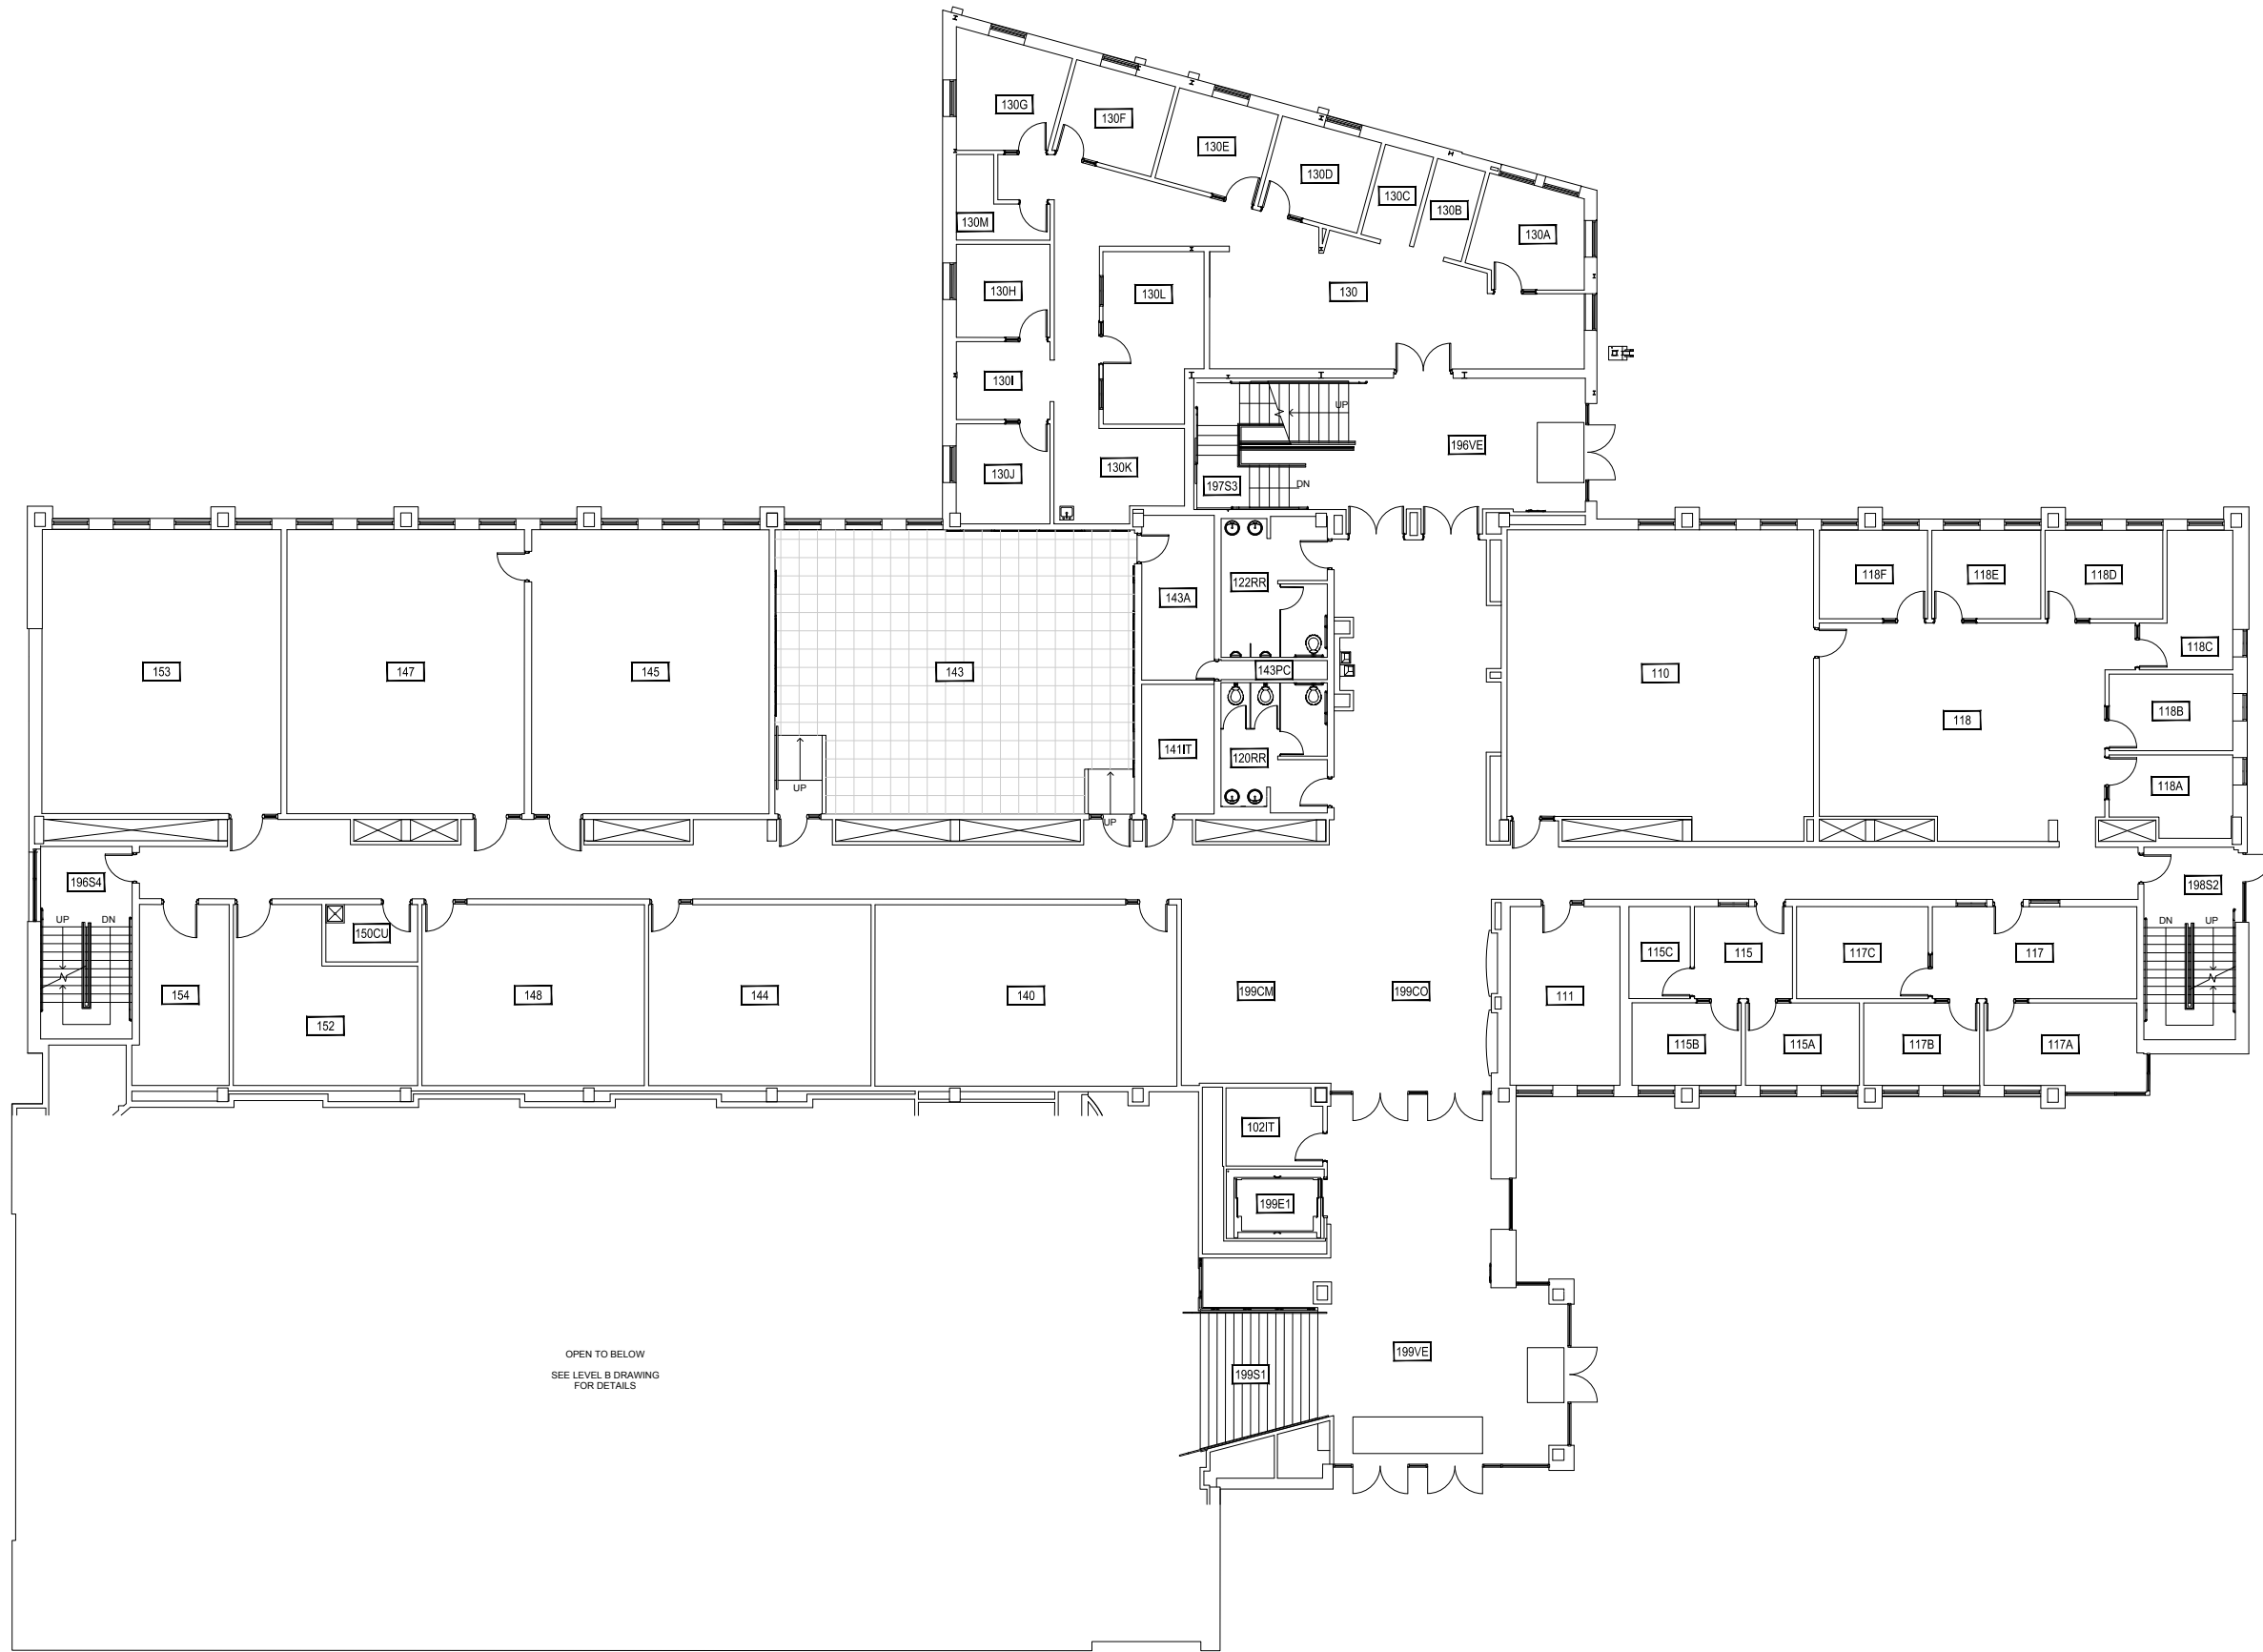


Dec 29, 2015 - 8:12am - 117\_AR.dwg  
H:\Gaines Hall\Building Plan - Book Copy\



1 GAINES HALL - BASEMENT LEVEL  
SCALE: 1" = 20'

 <b>MONTANA</b> STATE UNIVERSITY	INDEX #
	<b>9</b>
CAMPUS PLANNING, DESIGN & CONSTRUCTION BOZEMAN, MONTANA PHONE: 406.994.5413 FAX: 406.994.5665	BUILDING #
	<b>117</b>

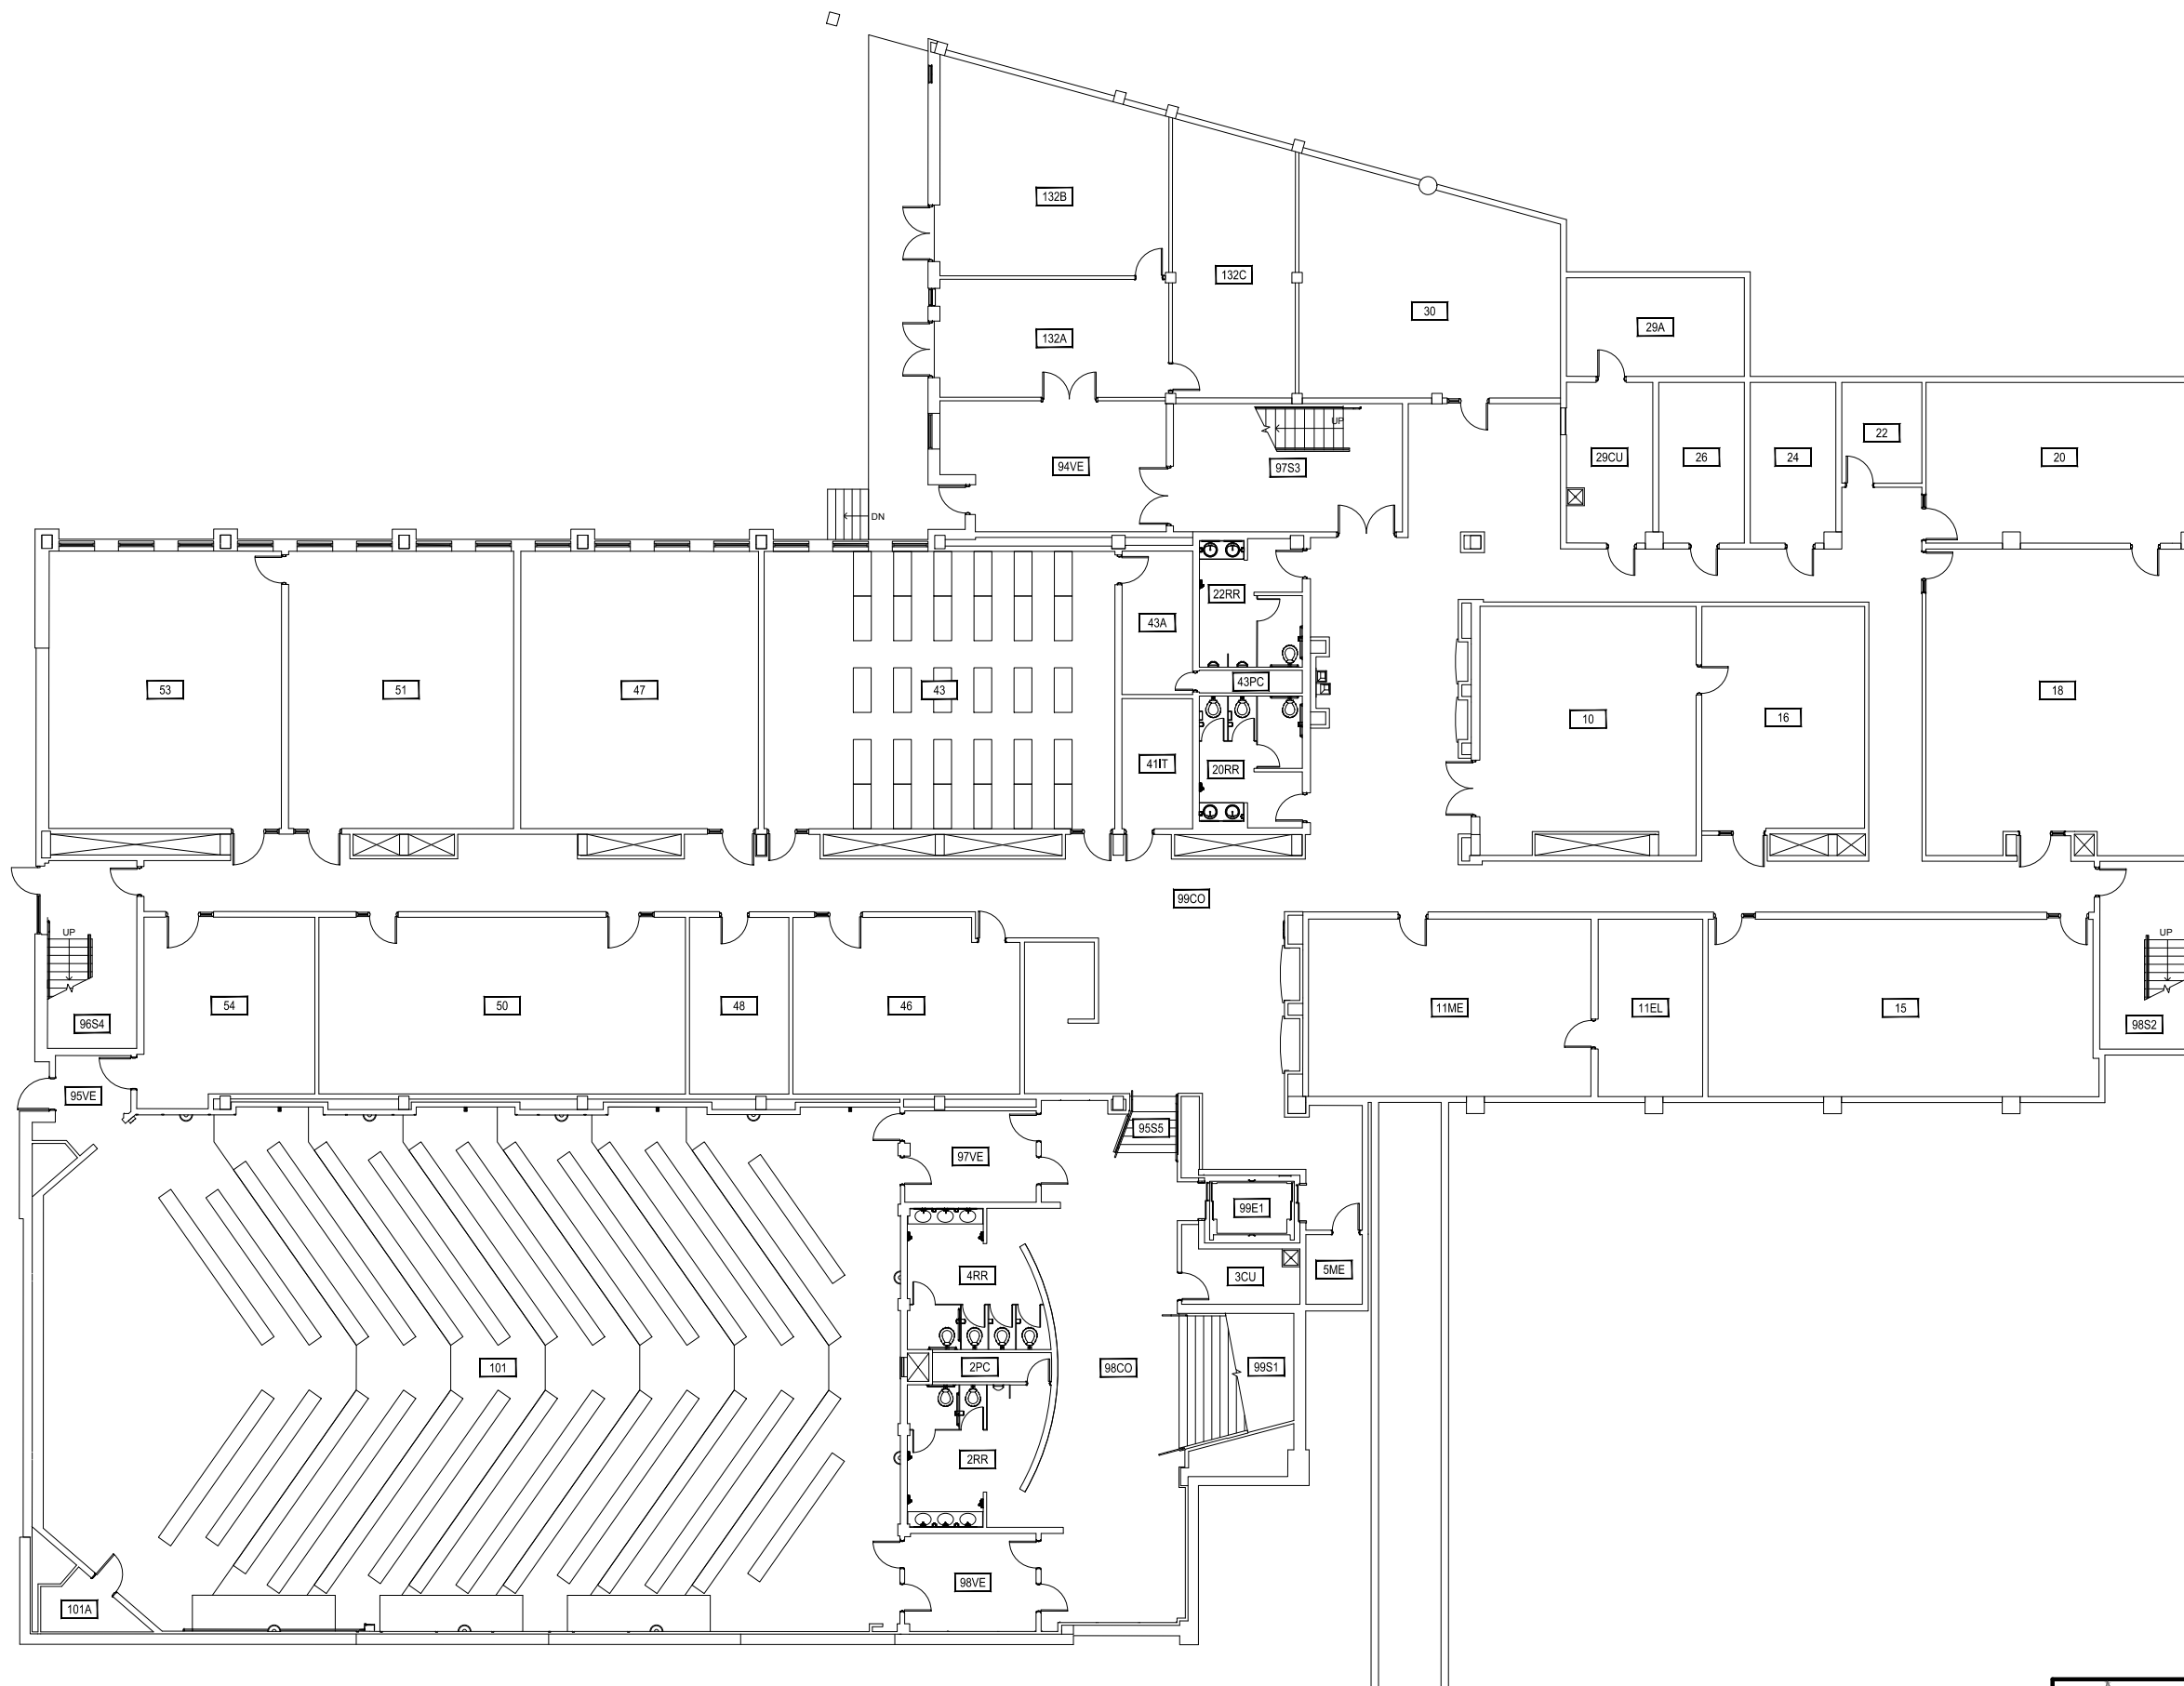


1 GAINES HALL - FIRST LEVEL  
 SCALE: 1" = 20'



Dec 29, 2015 - 8:12am - 117\_A1.dwg  
 R:\Gaines Hall\Building Plan - Book Copy


**MONTANA**  
 STATE UNIVERSITY  
 CAMPUS PLANNING,  
 DESIGN & CONSTRUCTION  
 BOZEMAN, MONTANA  
 PHONE: 406.994.5413 FAX: 406.994.5665

INDEX #	<b>9</b>
BUILDING #	<b>117</b>

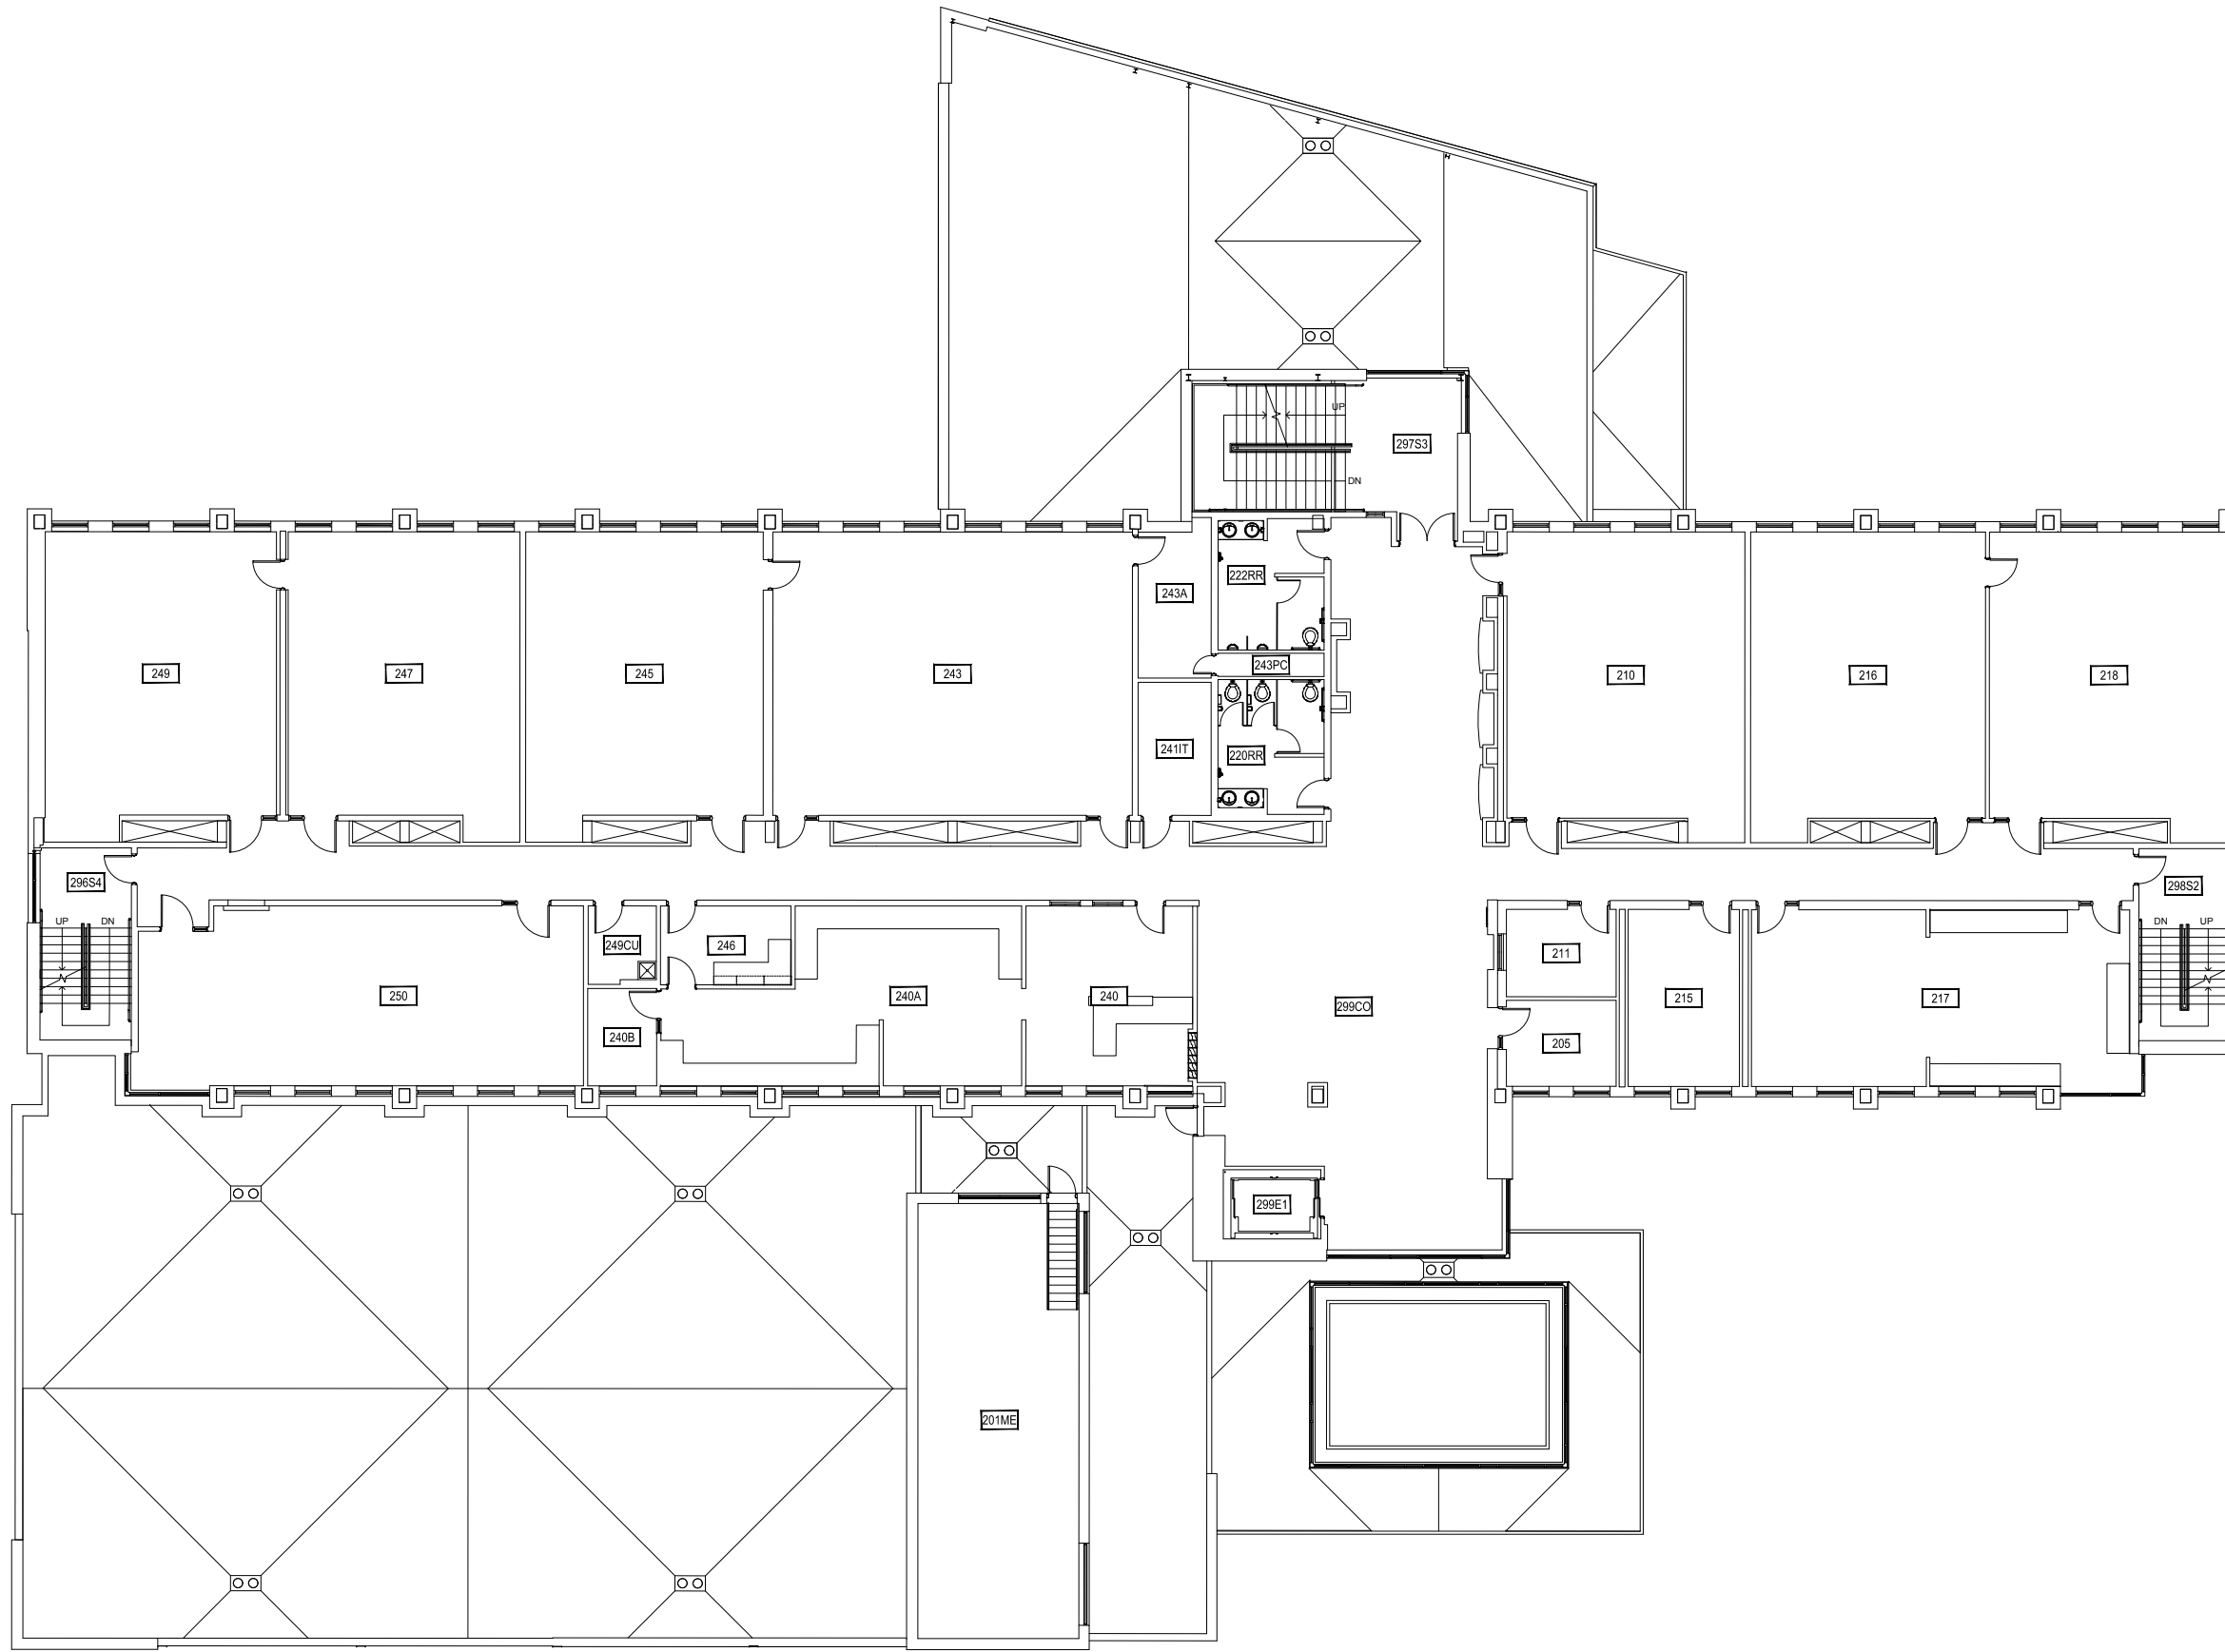


1 GAINES HALL - SECOND LEVEL  
 SCALE: 1" = 20'



Dec 29, 2015 - 8:12am - 117\_A2.dwg  
 R:\Gaines Hall\Building Plan - Book Copy\

**M** MONTANA  
 STATE UNIVERSITY  
 CAMPUS PLANNING,  
 DESIGN & CONSTRUCTION  
 BOZEMAN, MONTANA  
 PHONE: 406.994.5413 FAX: 406.994.5665

INDEX # **9**  
 BUILDING # **117**

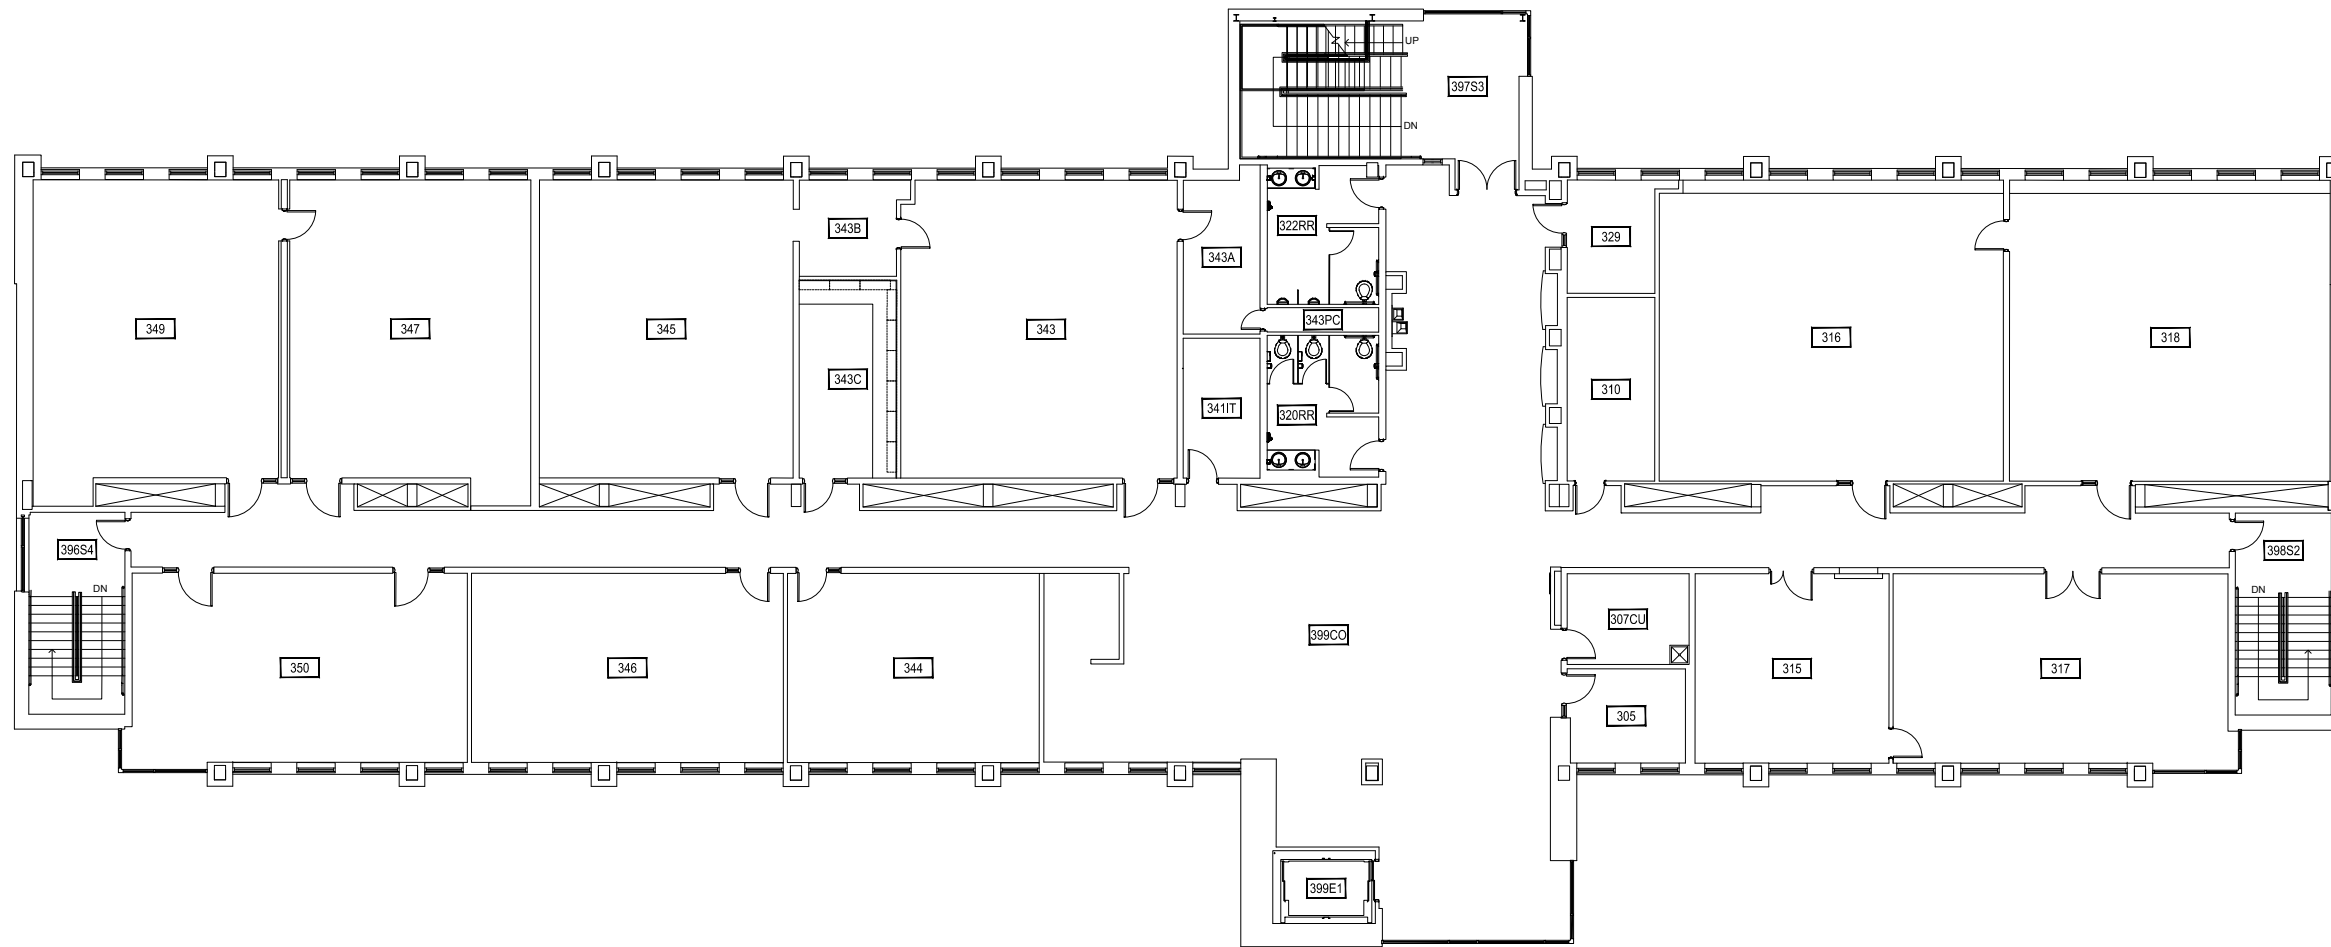


1 GAINES HALL - THIRD LEVEL  
SCALE: 1" = 20'

Dec 29, 2015 - 8:12am - 117\_A3.dwg  
R:\Gaines Hall\Building Plan - Book Copy\

**M** MONTANA  
STATE UNIVERSITY  
CAMPUS PLANNING,  
DESIGN & CONSTRUCTION  
BOZEMAN, MONTANA  
PHONE: 406.994.5413 FAX: 406.994.5665

INDEX #  
**9**  
BUILDING #  
**117**

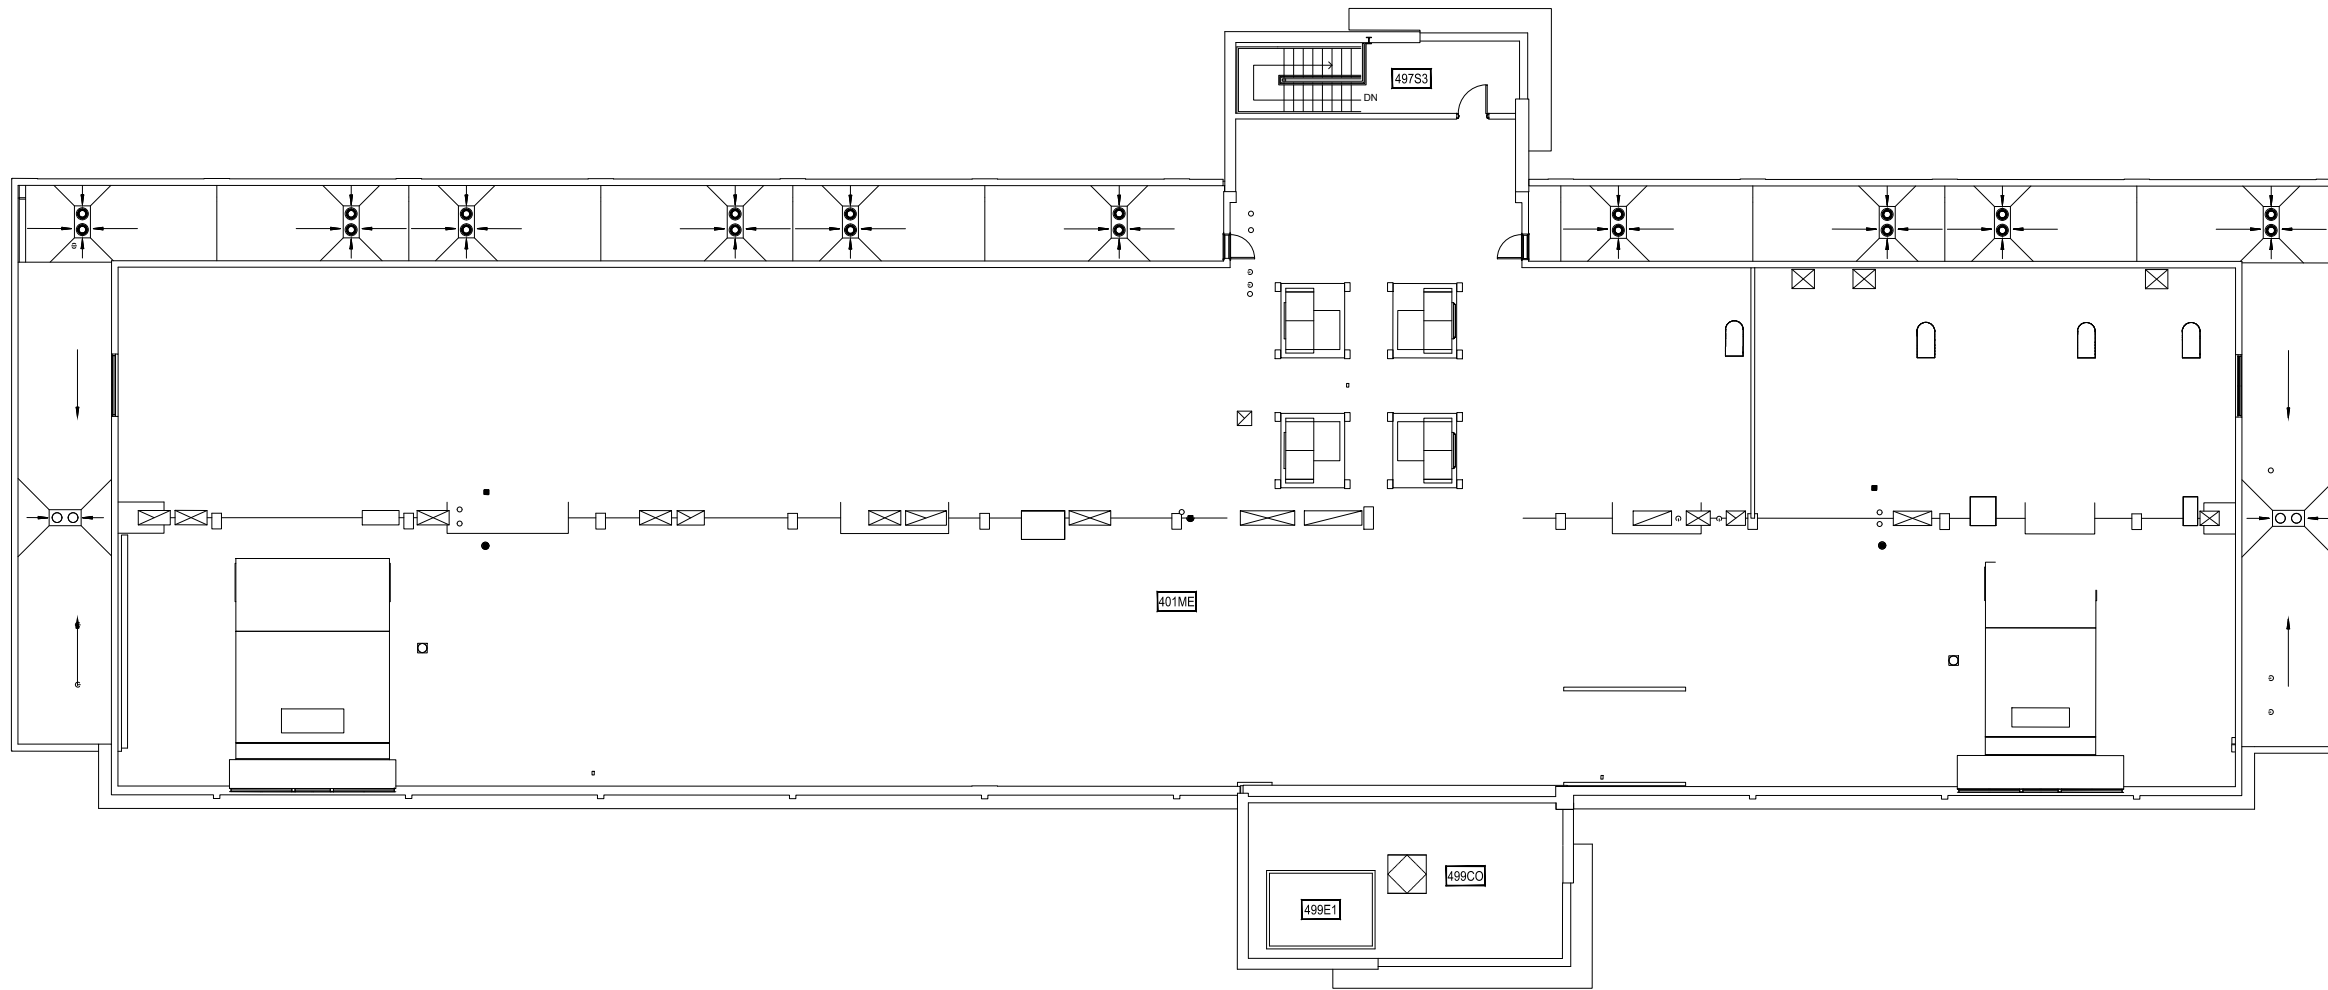


1 GAINES HALL - FOURTH LEVEL  
 SCALE: 1" = 20'



Dec-29-2015 - 8:12am - 117\_A4.dwg  
 R:\Gaines Hall\Building Plan - Book Copy\

**M** MONTANA  
 STATE UNIVERSITY  
 CAMPUS PLANNING,  
 DESIGN & CONSTRUCTION  
 BOZEMAN, MONTANA  
 PHONE: 406.994.5413 FAX: 406.994.5665

INDEX #	<b>9</b>
BUILDING #	<b>117</b>

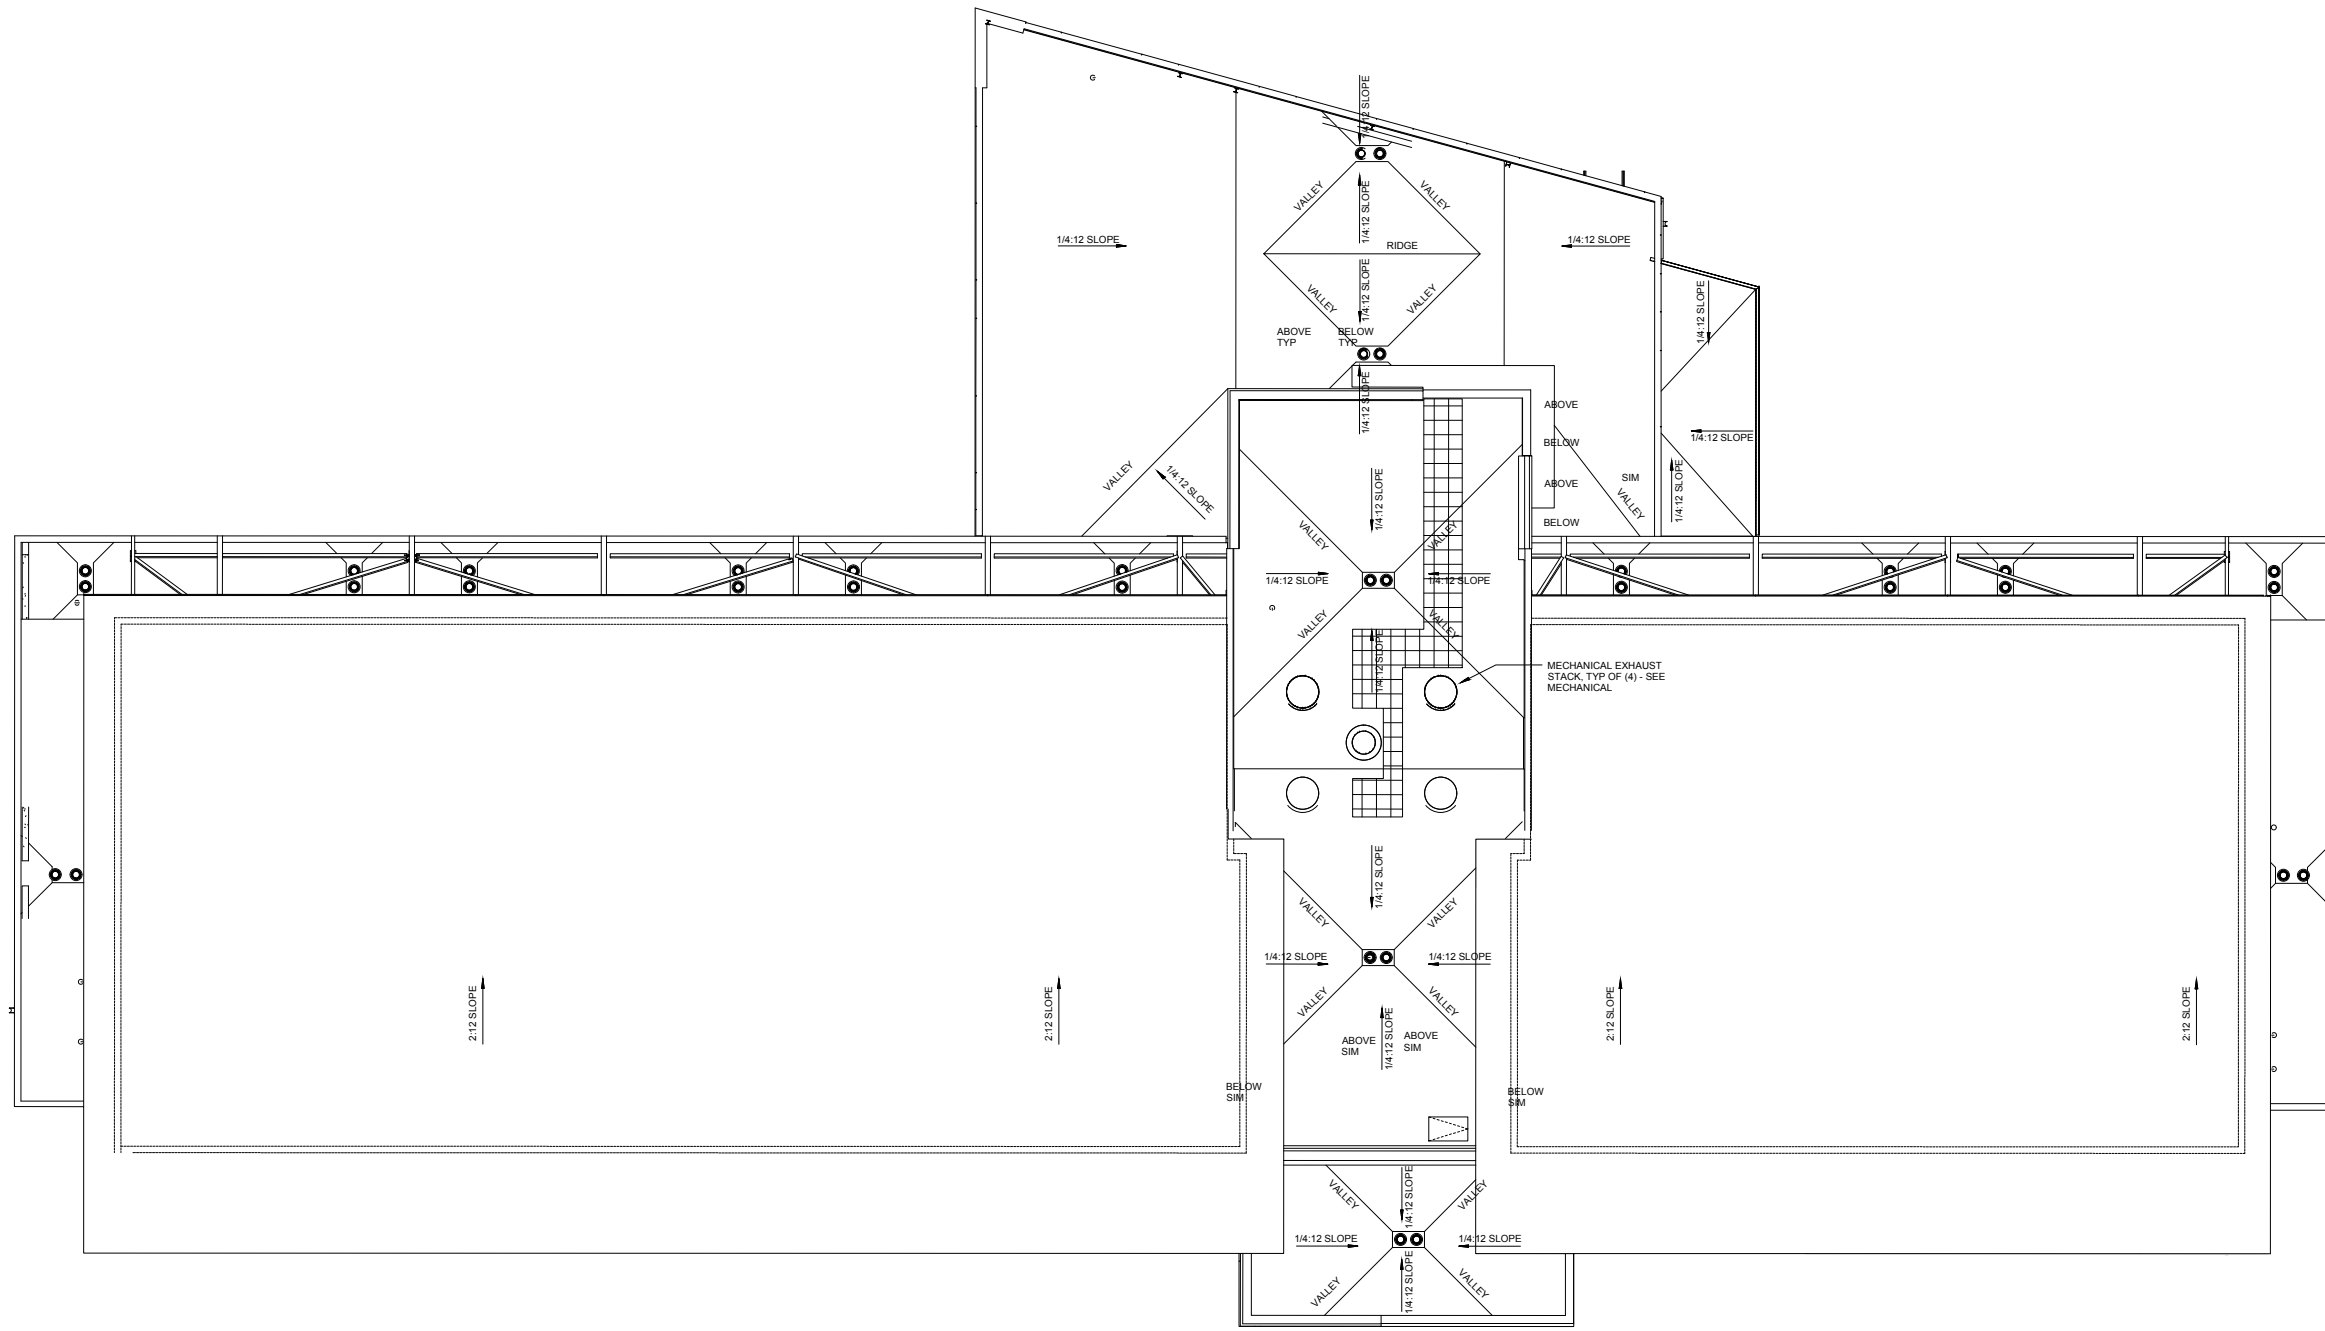

1

GAINES HALL - ROOF LEVEL

SCALE: 1" = 20'



Dec 29, 2015 - 8:12am - 117\_AR.dwg  
H:\Gaines Hall\Building Plan - Book Copy\

**M** MONTANA STATE UNIVERSITY  
 CAMPUS PLANNING,  
 DESIGN & CONSTRUCTION  
 BOZEMAN, MONTANA  
 PHONE: 406.994.5413 FAX: 406.994.5665

INDEX #	<b>9</b>
BUILDING #	<b>117</b>