



Mar 02, 2015 - 11:12am - 118_AB.dwg
 H:\Cooley Laboratory\Building Plan - Book Copy\

1 COOLEY LABORATORY - BASEMENT LEVEL
 SCALE: 1" = 10'



M MONTANA STATE UNIVERSITY
 CAMPUS PLANNING,
 DESIGN & CONSTRUCTION
 BOZEMAN, MONTANA
 PHONE: 406.994.5413 FAX: 406.994.5665

INDEX # **23**
 BUILDING # **118**

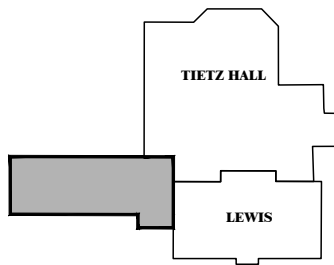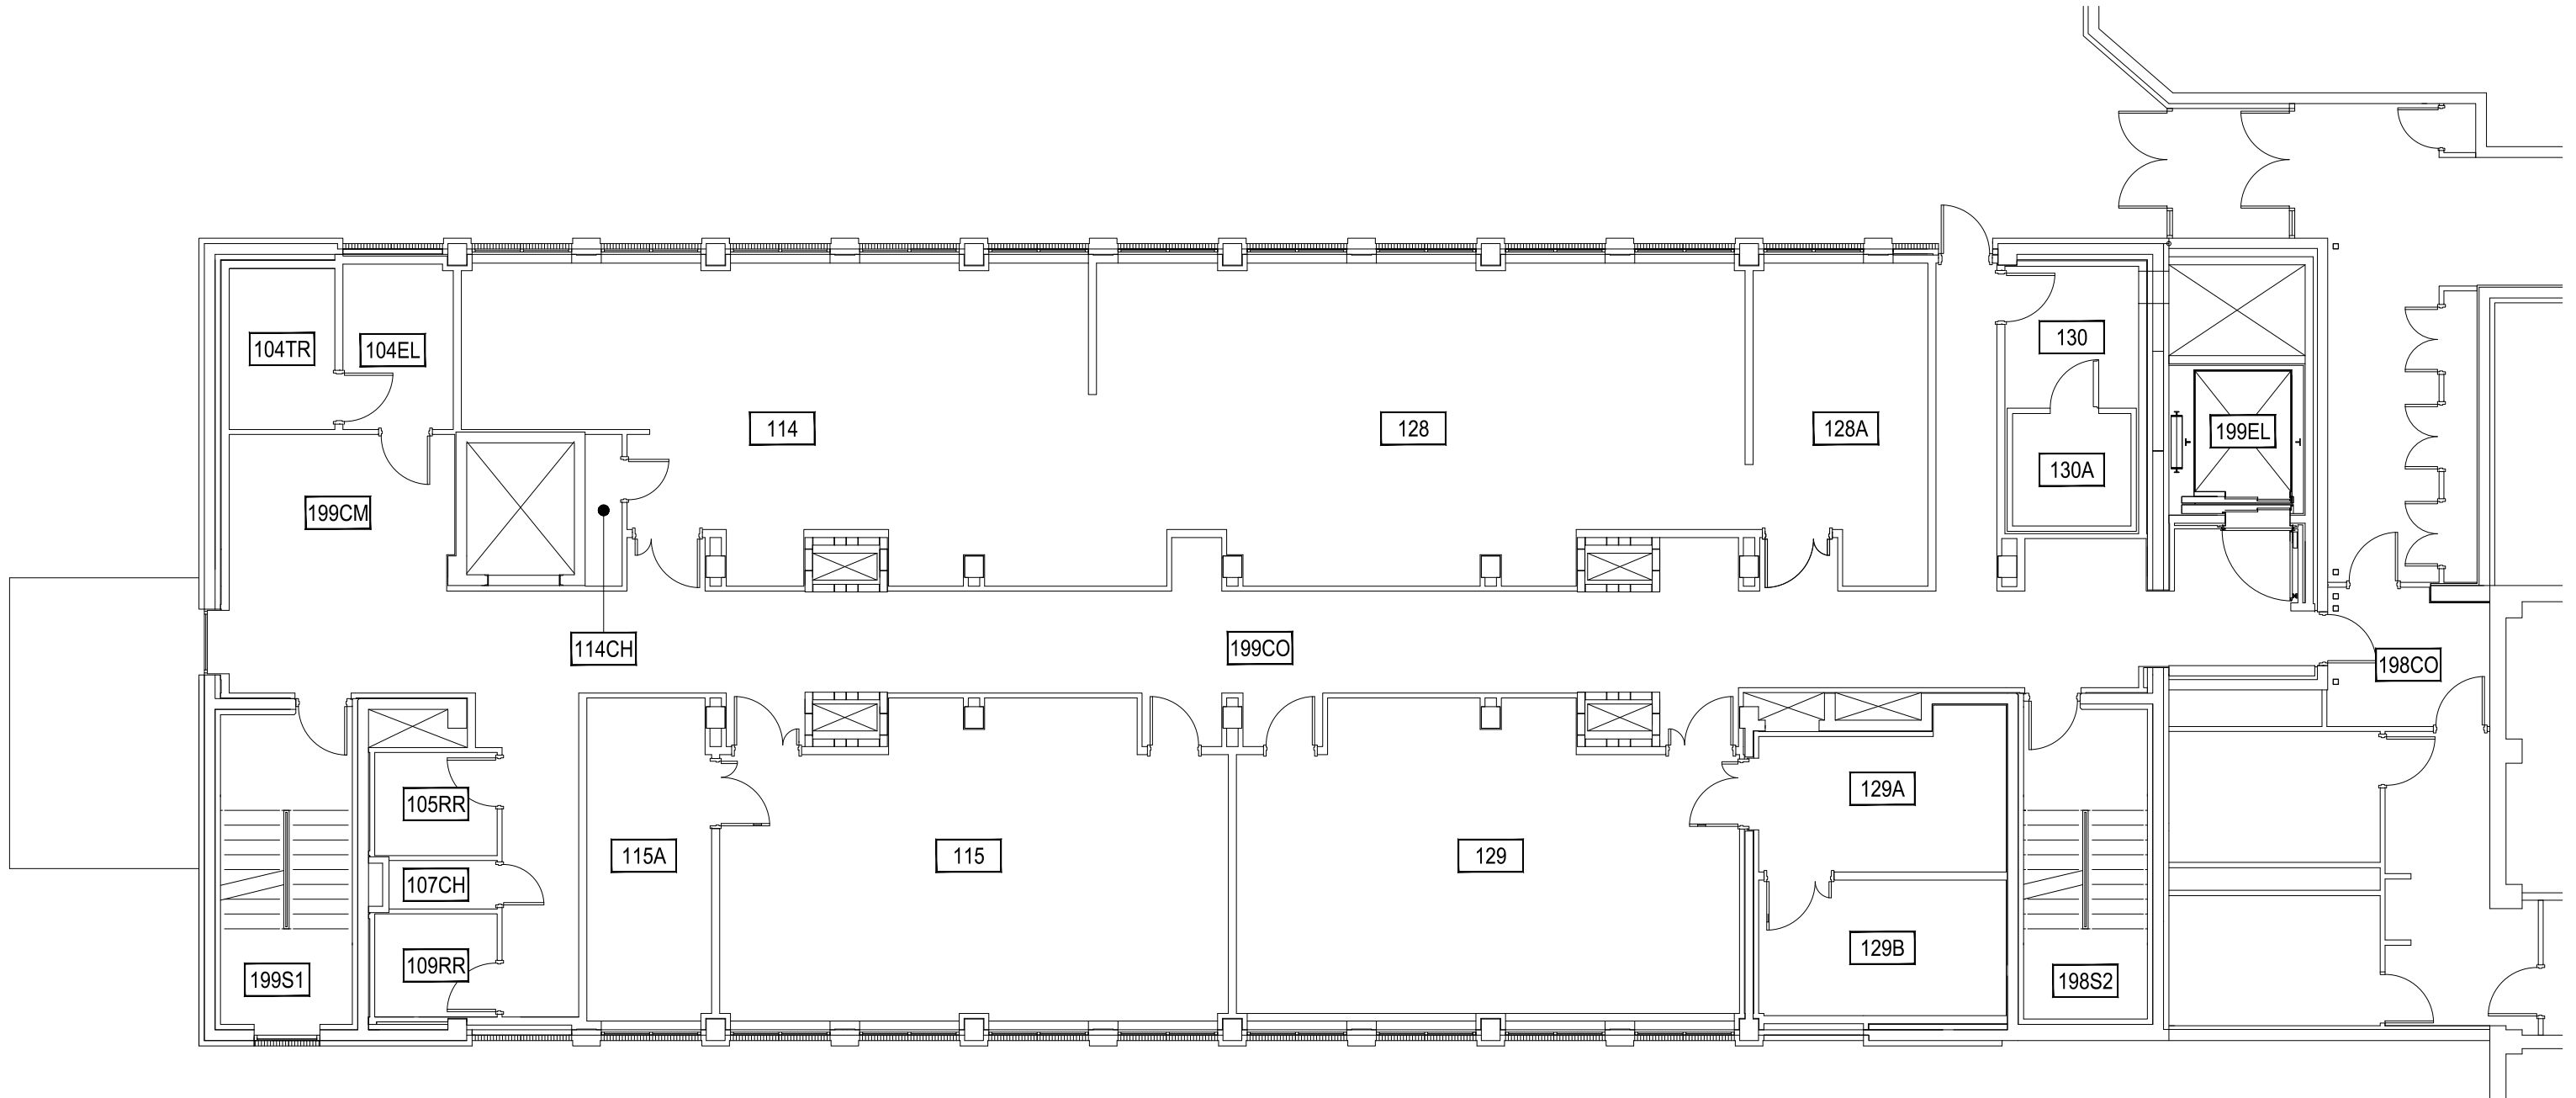



1 COOLEY LABORATORY - FIRST LEVEL
 SCALE: 1" = 10'



Mar 02, 2015 - 11:12am - 118_A1.dwg
 H:\Cooley Laboratory\Building Plan - Book Copy\

M MONTANA STATE UNIVERSITY
 CAMPUS PLANNING,
 DESIGN & CONSTRUCTION
 BOZEMAN, MONTANA
 PHONE: 406.994.5413 FAX: 406.994.5665

INDEX # **23**
 BUILDING # **118**

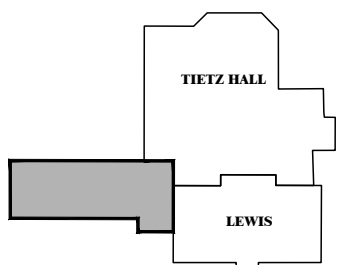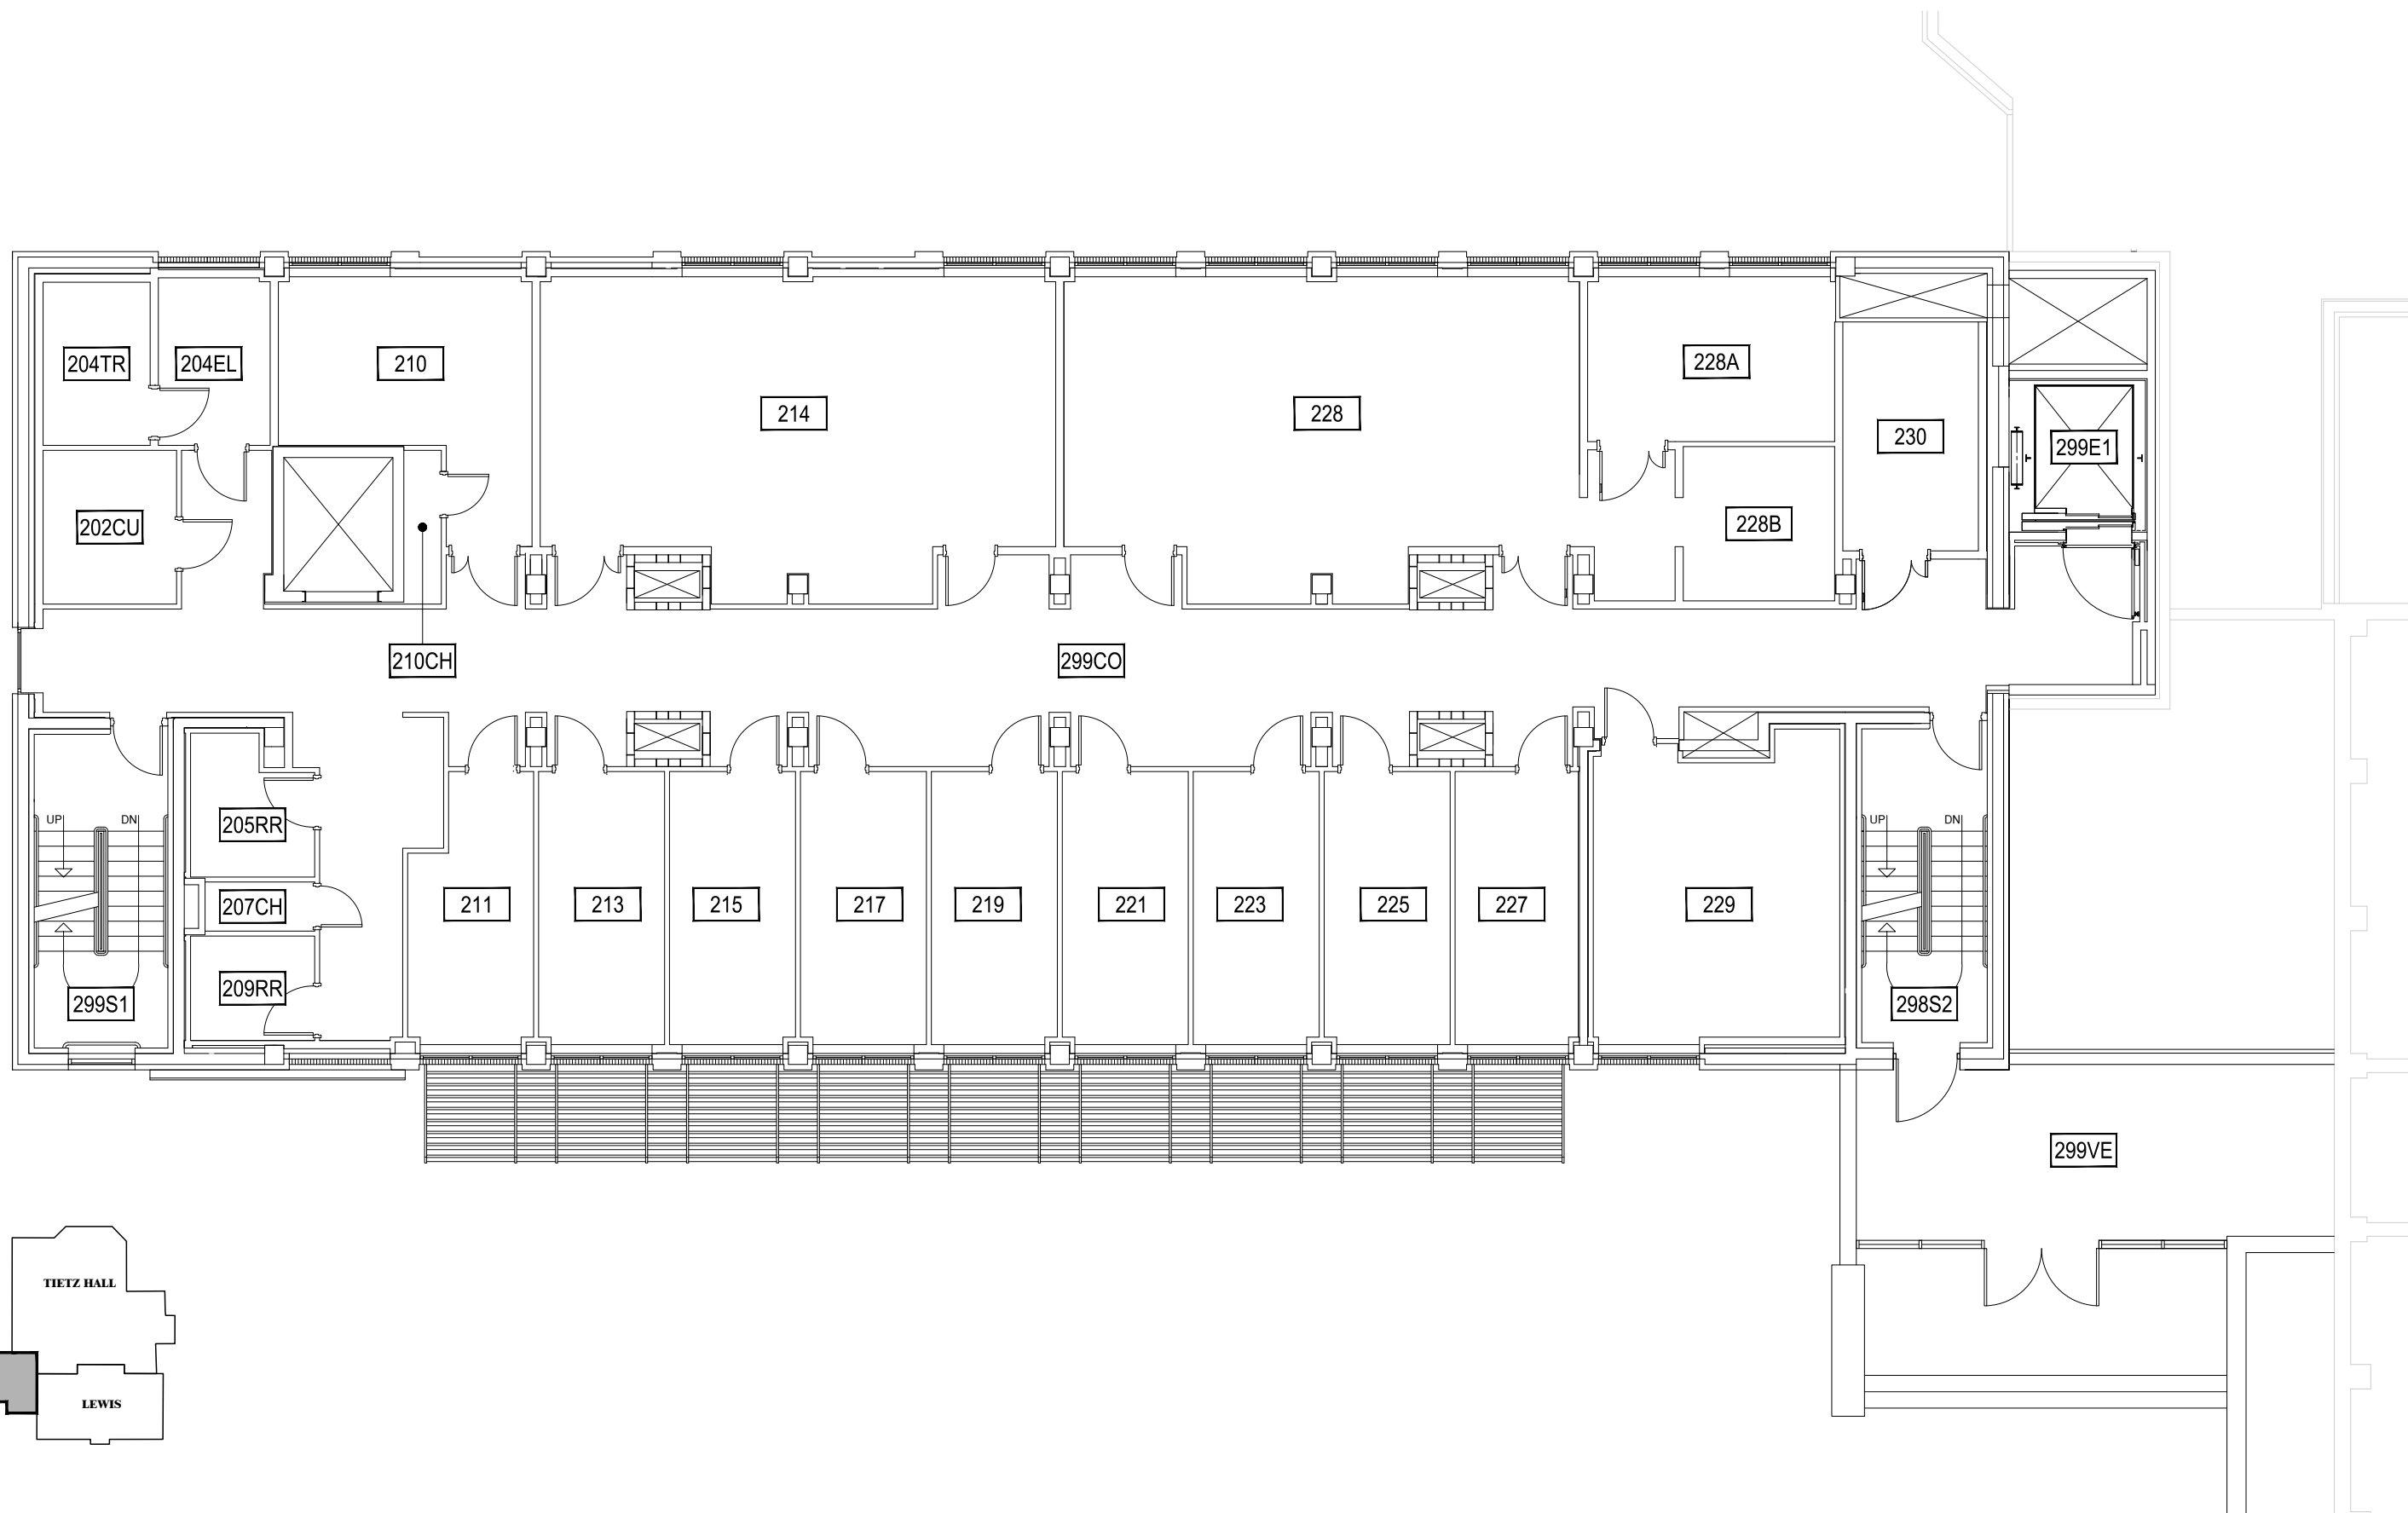



1 COOLEY LABORATORY - SECOND LEVEL
 SCALE: 1" = 10'



Mar 02, 2015 - 11:12am - 118_A2.dwg
 H:\Cooley Laboratory\Building Plan - Book Copy\


MONTANA STATE UNIVERSITY
 CAMPUS PLANNING,
 DESIGN & CONSTRUCTION
 BOZEMAN, MONTANA
 PHONE: 406.994.5413 FAX: 406.994.5665

INDEX #	23
BUILDING #	118

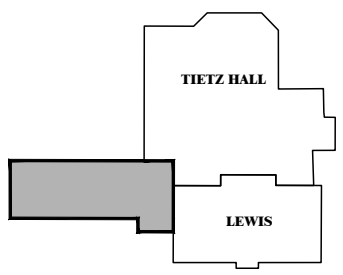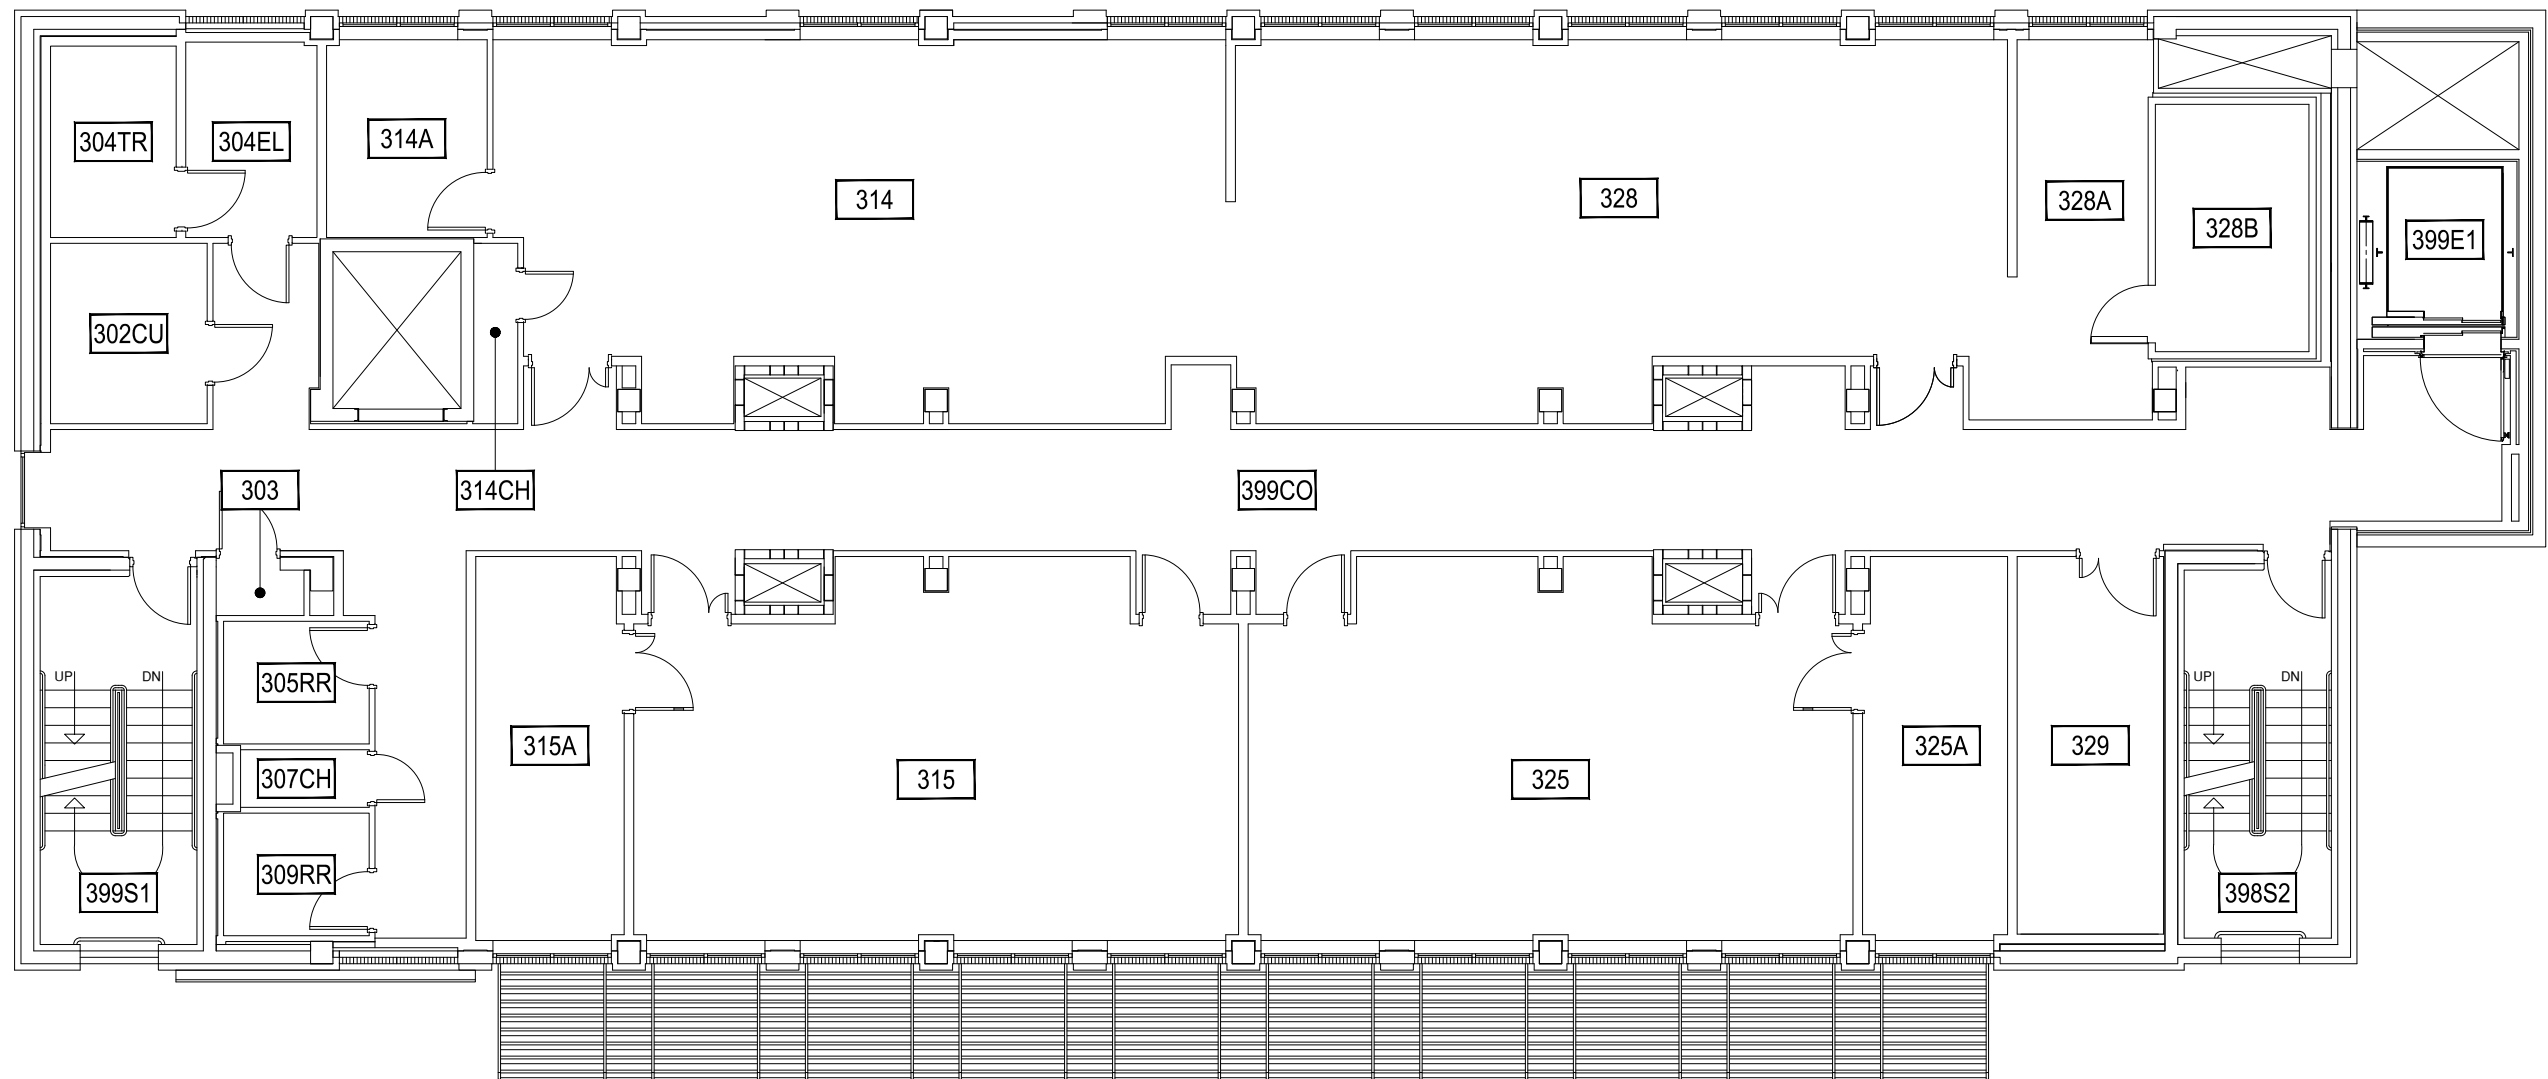



1 COOLEY LABORATORY - THIRD LEVEL
 SCALE: 1" = 10'



Mar 02, 2015 - 11:12am - 118_A3.dwg
 H:\Cooley Laboratory\Building Plan - Book Copy\

M MONTANA STATE UNIVERSITY
 CAMPUS PLANNING,
 DESIGN & CONSTRUCTION
 BOZEMAN, MONTANA
 PHONE: 406.994.5413 FAX: 406.994.5665

INDEX #	23
BUILDING #	118

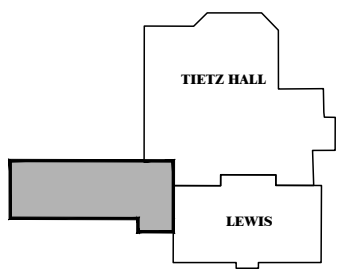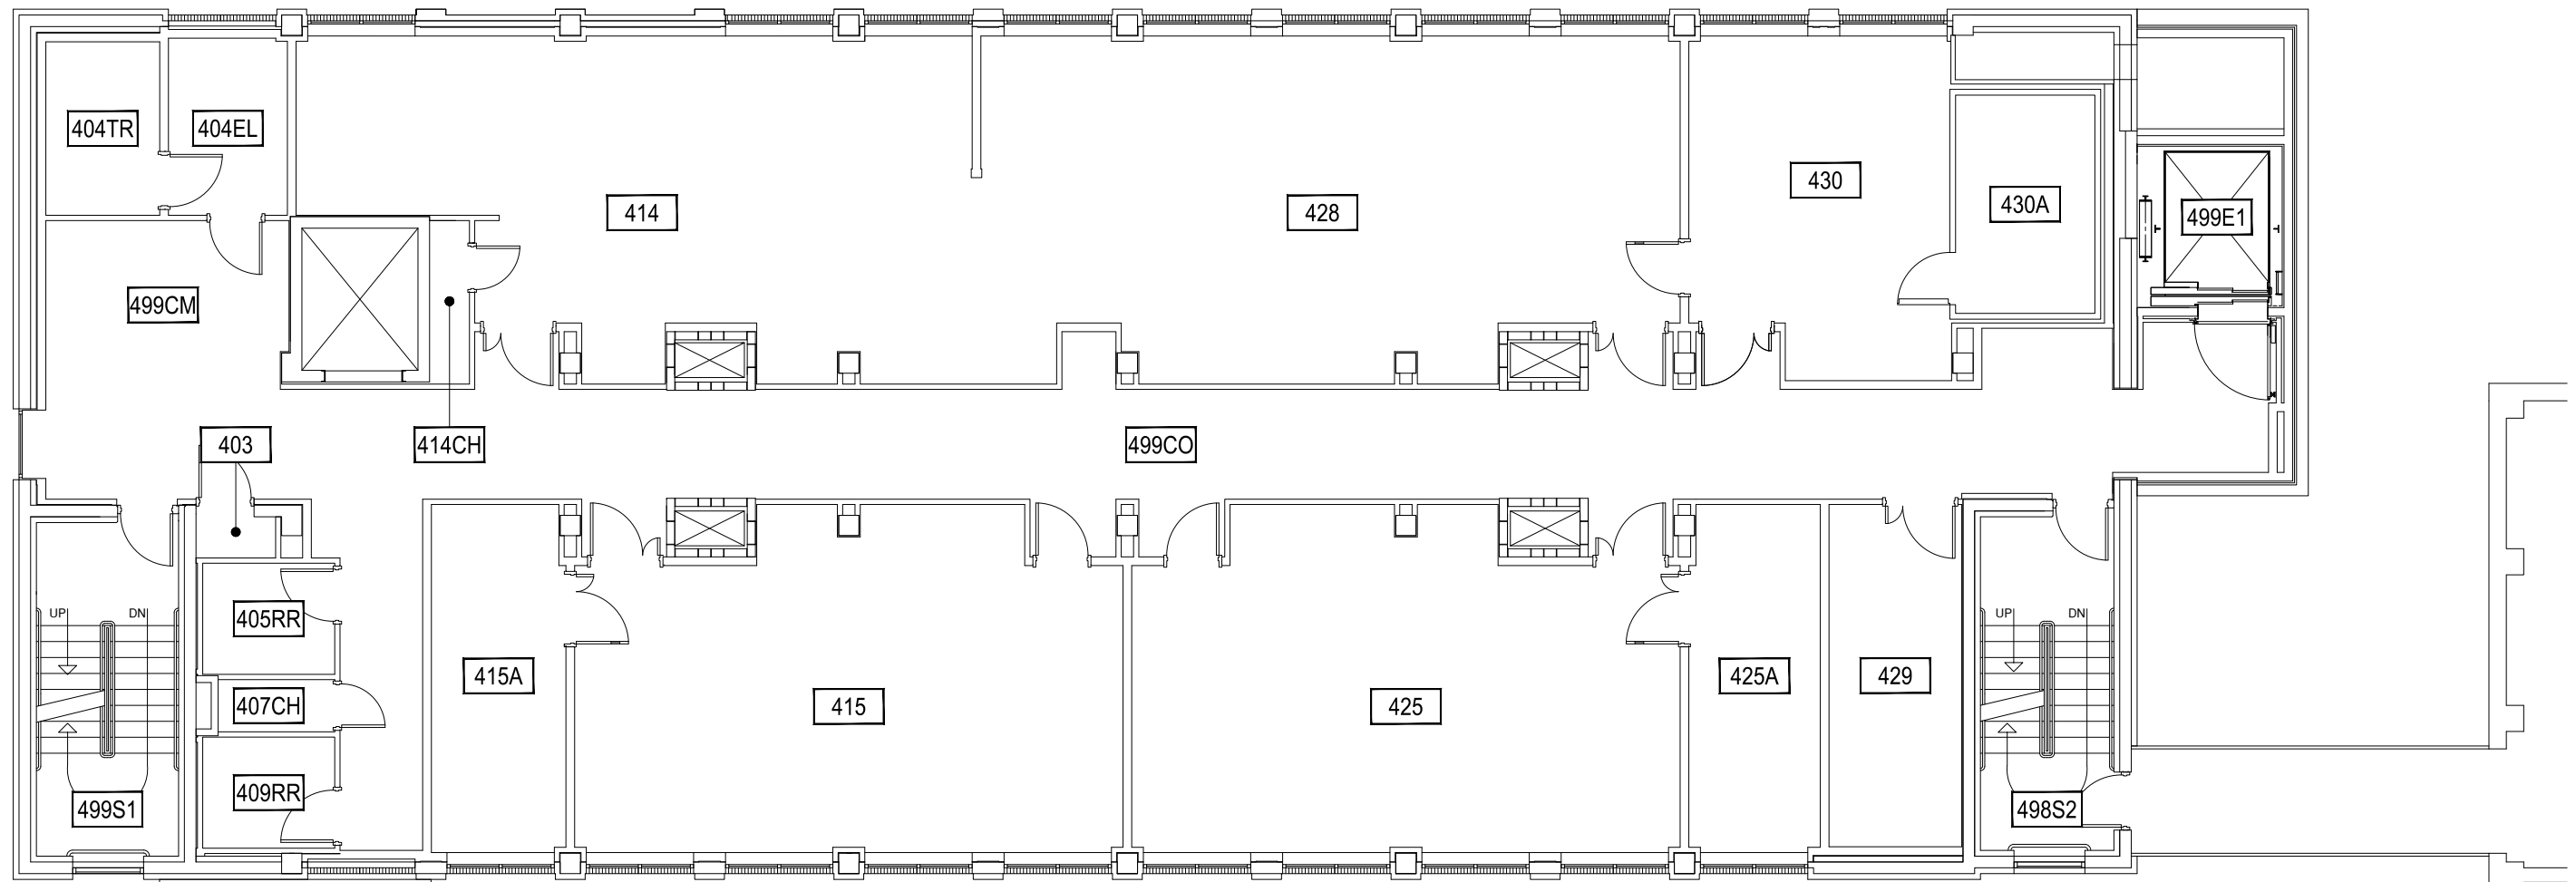



1 COOLEY LABORATORY - FOURTH LEVEL
 SCALE: 1" = 10'



Mar 02, 2015 - 11:12am - 118_A.dwg
 H:\Cooley Laboratory\Building Plan - Book Copy\


MONTANA STATE UNIVERSITY
 CAMPUS PLANNING,
 DESIGN & CONSTRUCTION
 BOZEMAN, MONTANA
 PHONE: 406.994.5413 FAX: 406.994.5665

INDEX #	23
BUILDING #	118

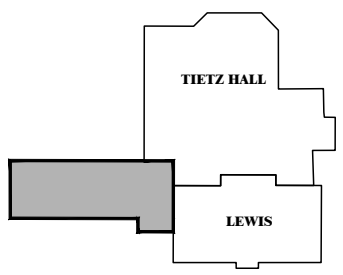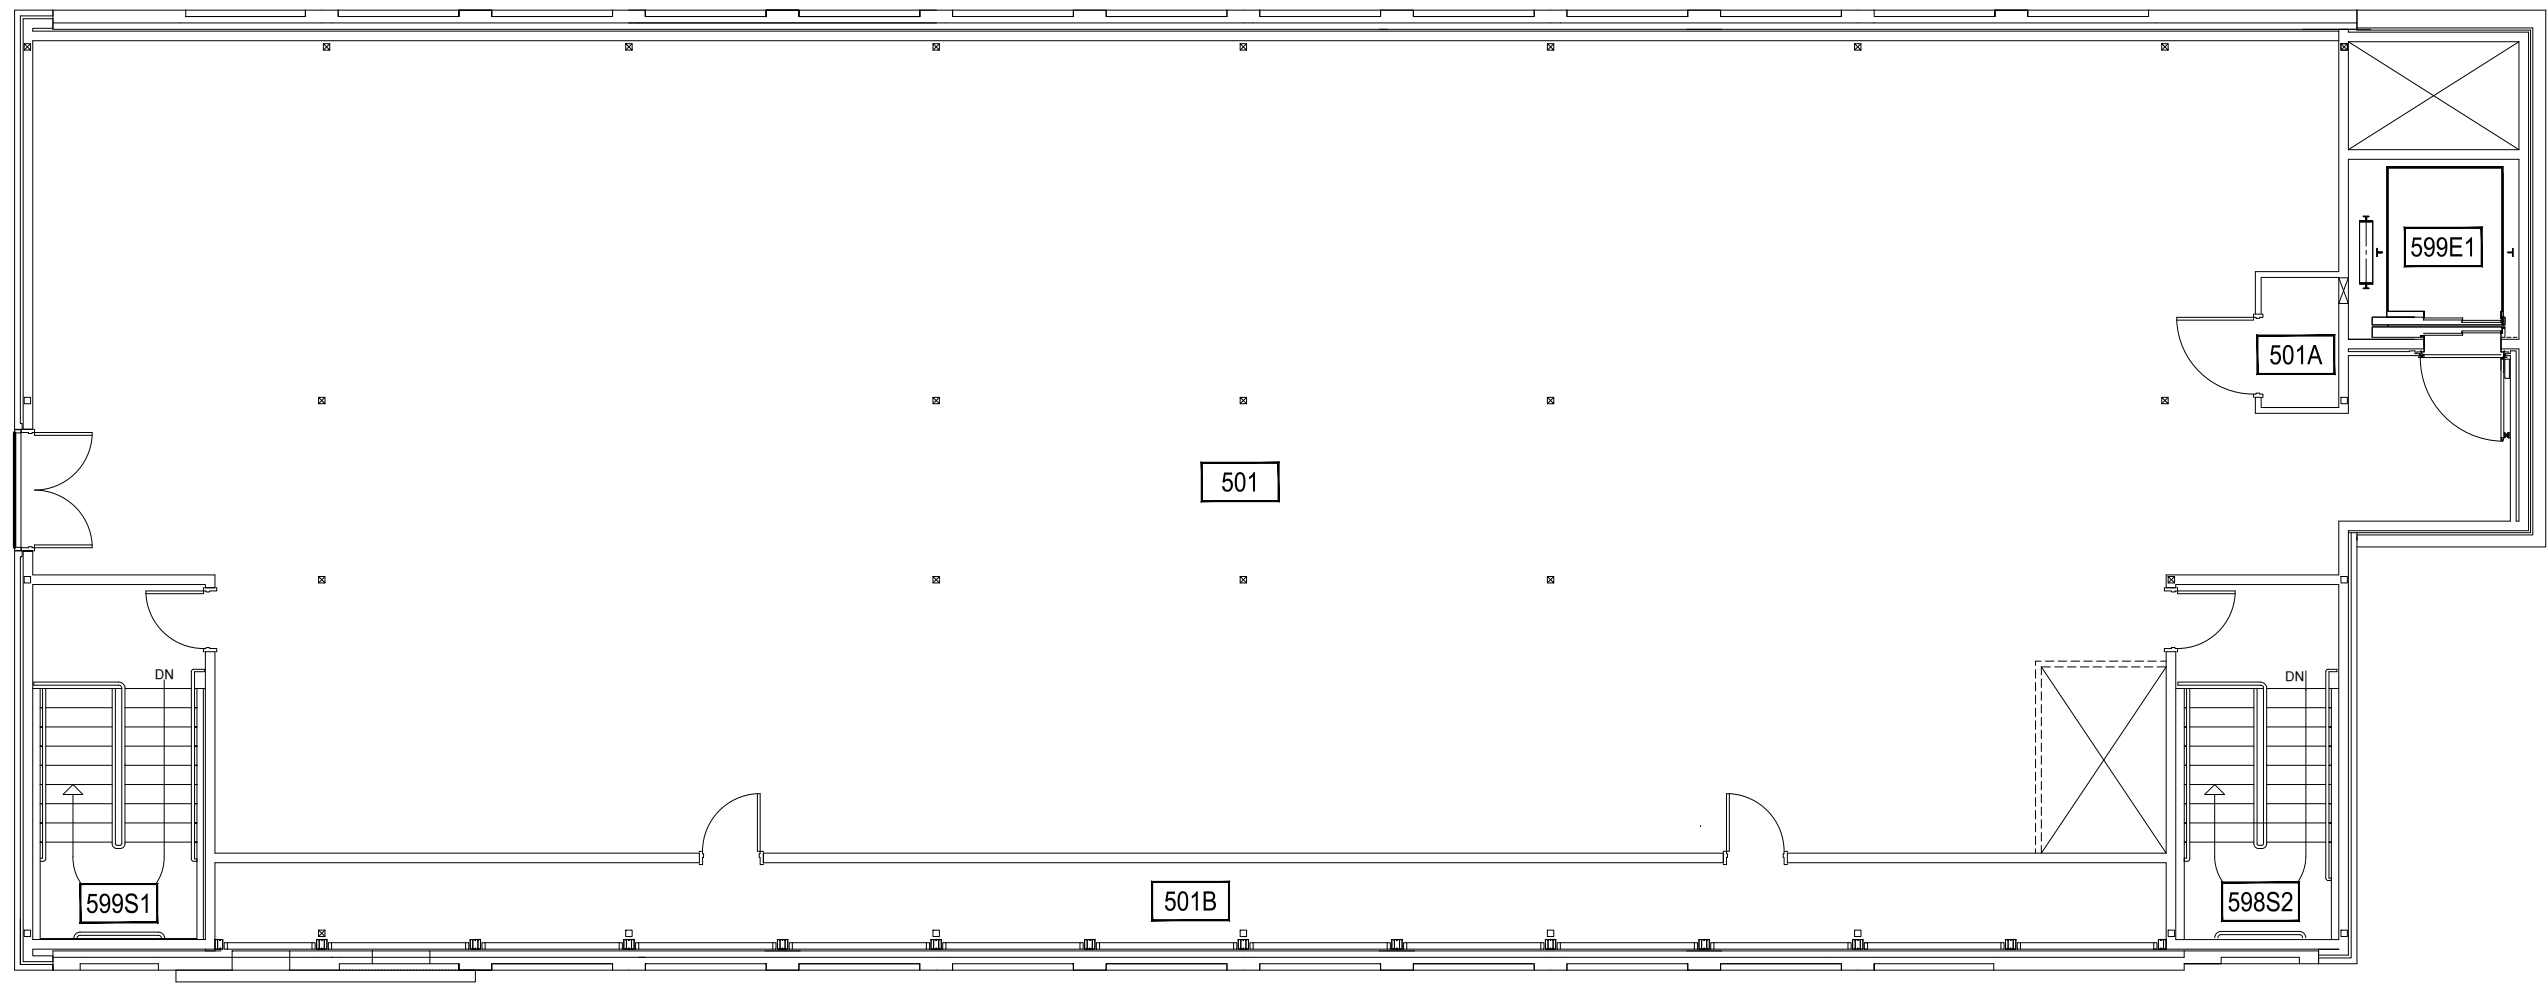


Mar 02, 2015 - 11:12am - 118_A5.dwg
 H:\Cooley Laboratory\Building Plan - Book Copy\

1
COOLEY LABORATORY - FIFTH LEVEL
 SCALE: 1" = 10'




M MONTANA STATE UNIVERSITY
 CAMPUS PLANNING,
 DESIGN & CONSTRUCTION
 BOZEMAN, MONTANA
 PHONE: 406.994.5413 FAX: 406.994.5665

INDEX #	23
BUILDING #	118

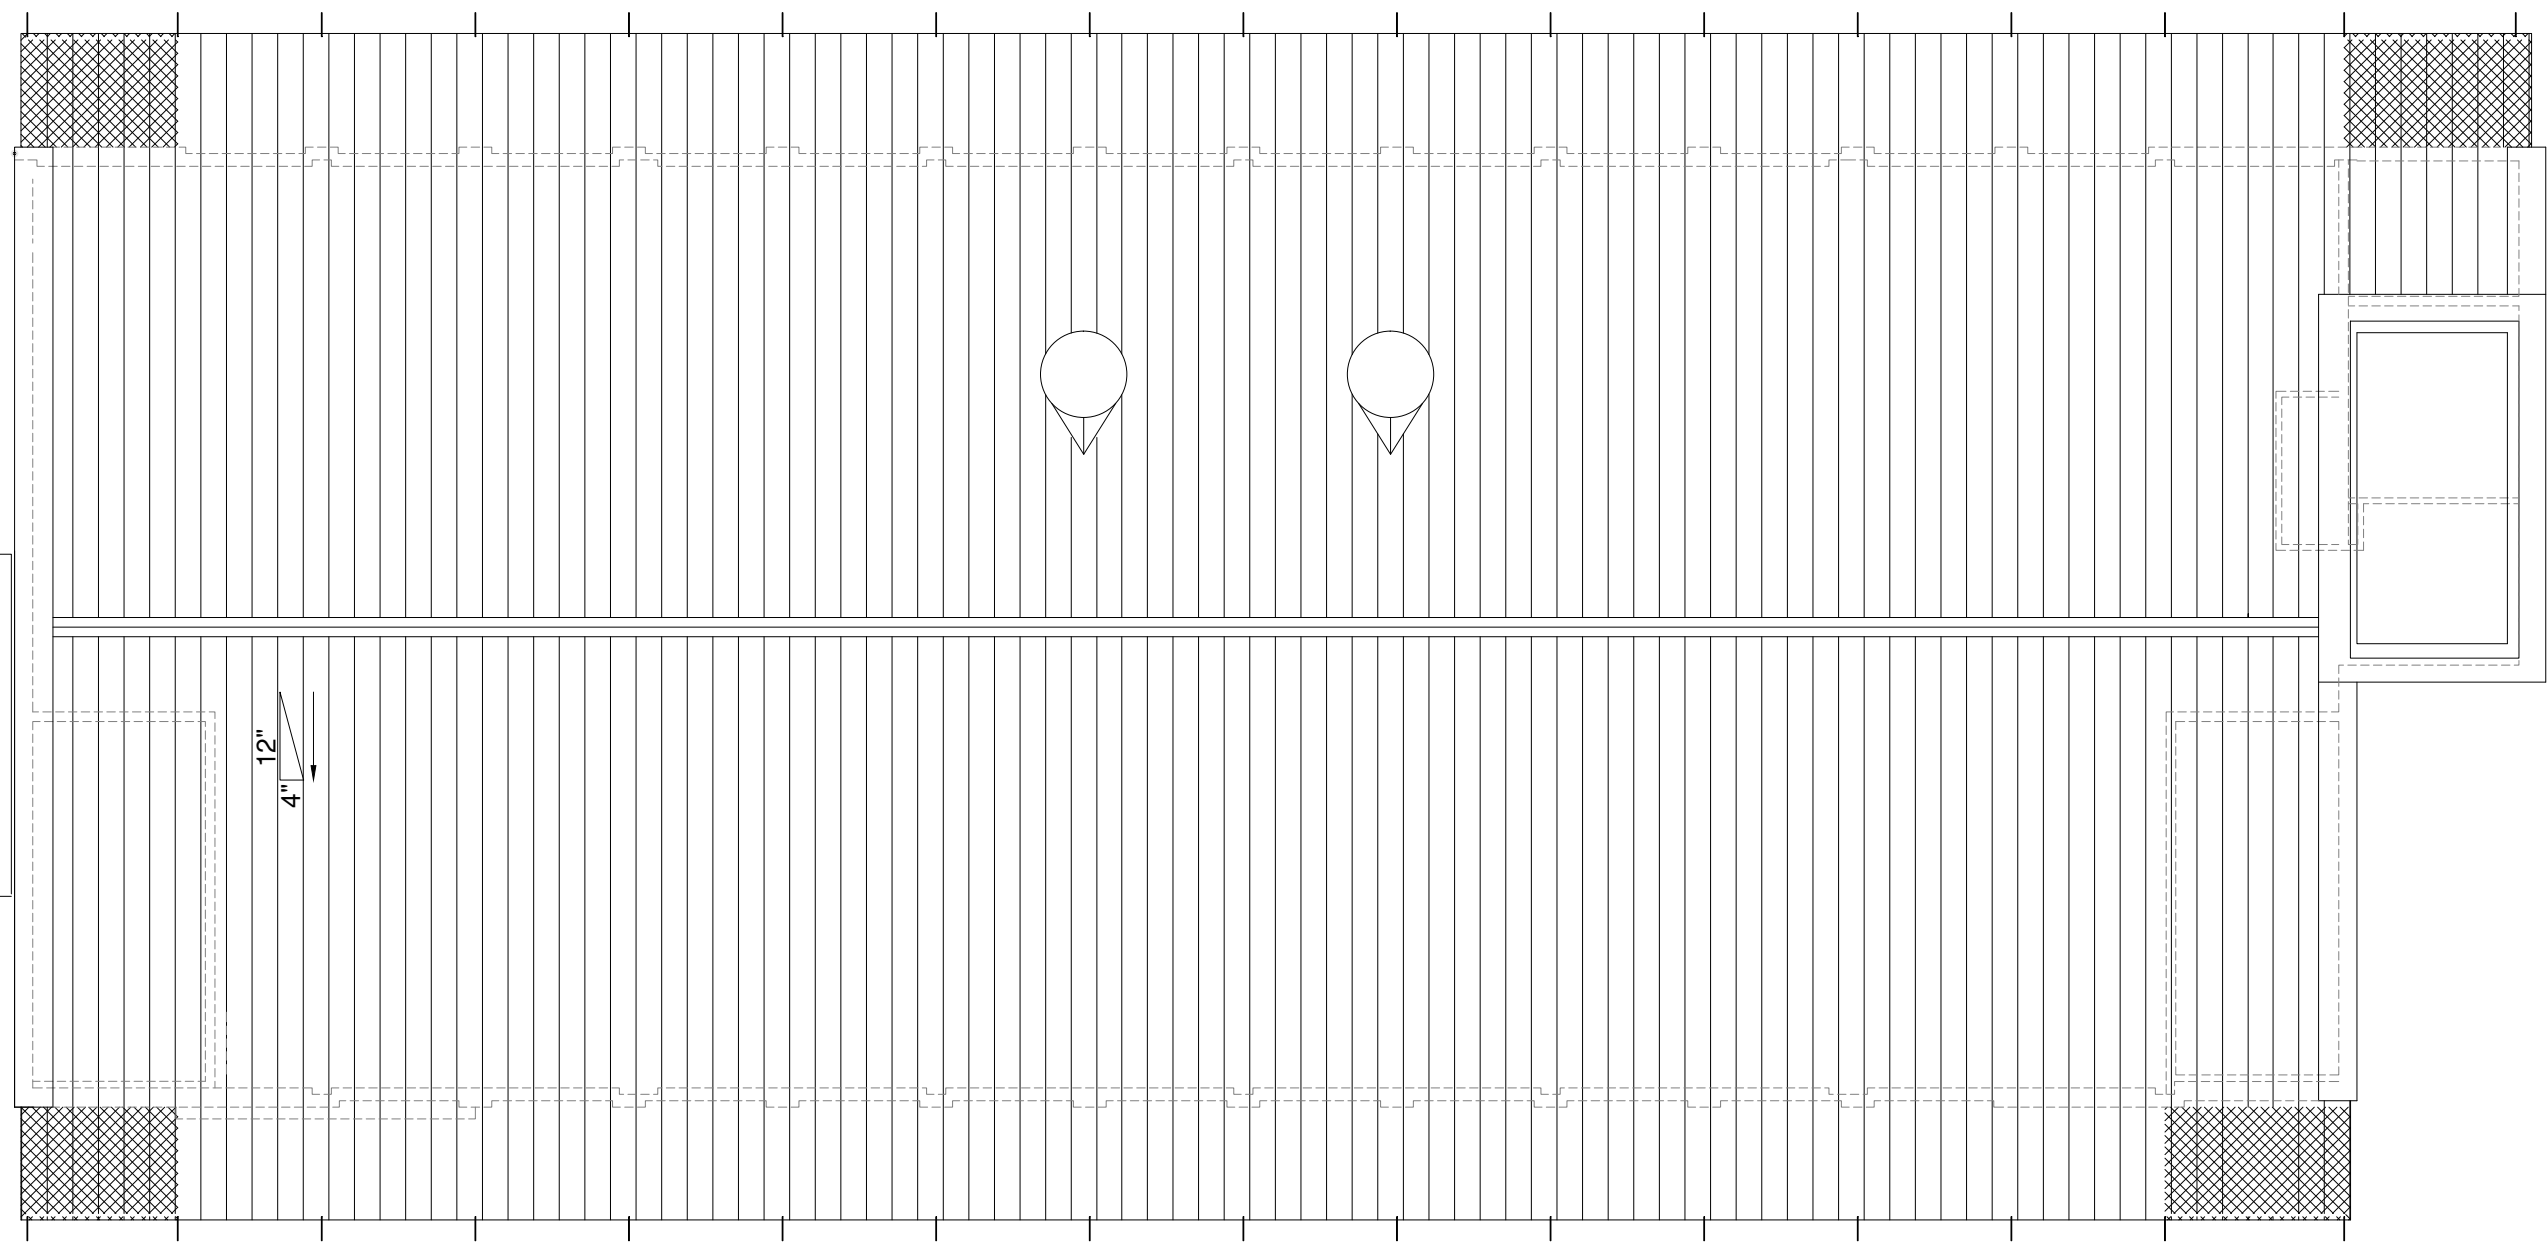


12"
4"

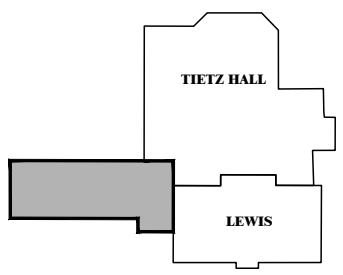

Mar 02, 2015 - 11:12am - 118_AR.dwg
H:\Cooley Laboratory\Building Plan - Book Copy\

1 COOLEY LABORATORY - ROOF LEVEL
SCALE: 1" = 10'

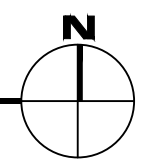

M MONTANA STATE UNIVERSITY
CAMPUS PLANNING,
DESIGN & CONSTRUCTION
BOZEMAN, MONTANA
PHONE: 406.994.5413 FAX: 406.994.5665

INDEX # **23**
BUILDING # **118**