


Oct 12, 2016 - 7:33am - 119_AB.dwg
H:\Cobleigh Hall\Building Plan - Book Copy\

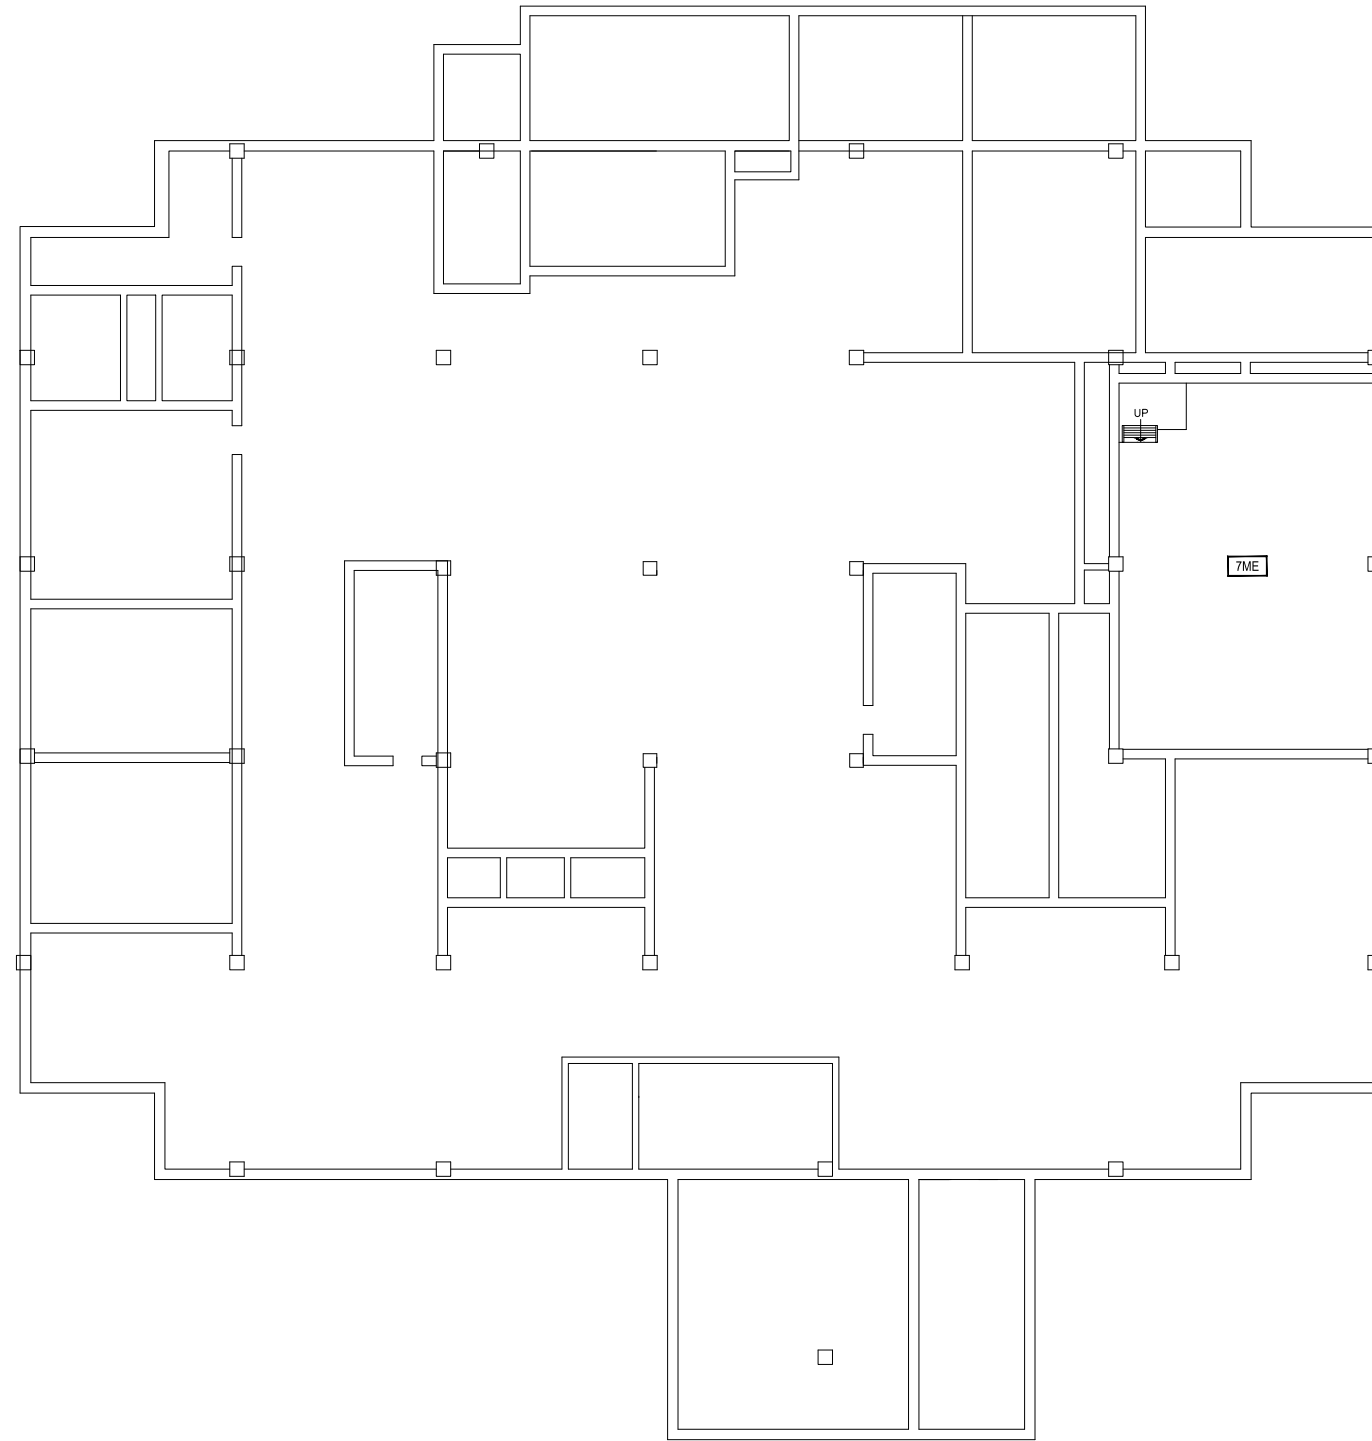

1

COBLEIGH HALL - BASEMENT LEVEL

SCALE: 1" = 20'



M MONTANA
STATE UNIVERSITY
CAMPUS PLANNING,
DESIGN & CONSTRUCTION
BOZEMAN, MONTANA
PHONE: 406.994.5413 FAX: 406.994.5665

INDEX #
50
BUILDING #
119



1

COBLEIGH HALL - FIRST LEVEL


SCALE: 1" = 20'



M MONTANA
STATE UNIVERSITY
CAMPUS PLANNING,
DESIGN & CONSTRUCTION
BOZEMAN, MONTANA
PHONE: 406.994.5413 FAX: 406.994.5665

INDEX #
50
BUILDING #
119

Oct 12, 2016 - 7:33am - 119_A2.dwg
H:\Cobleigh Hall\Building Plan - Book Copy\

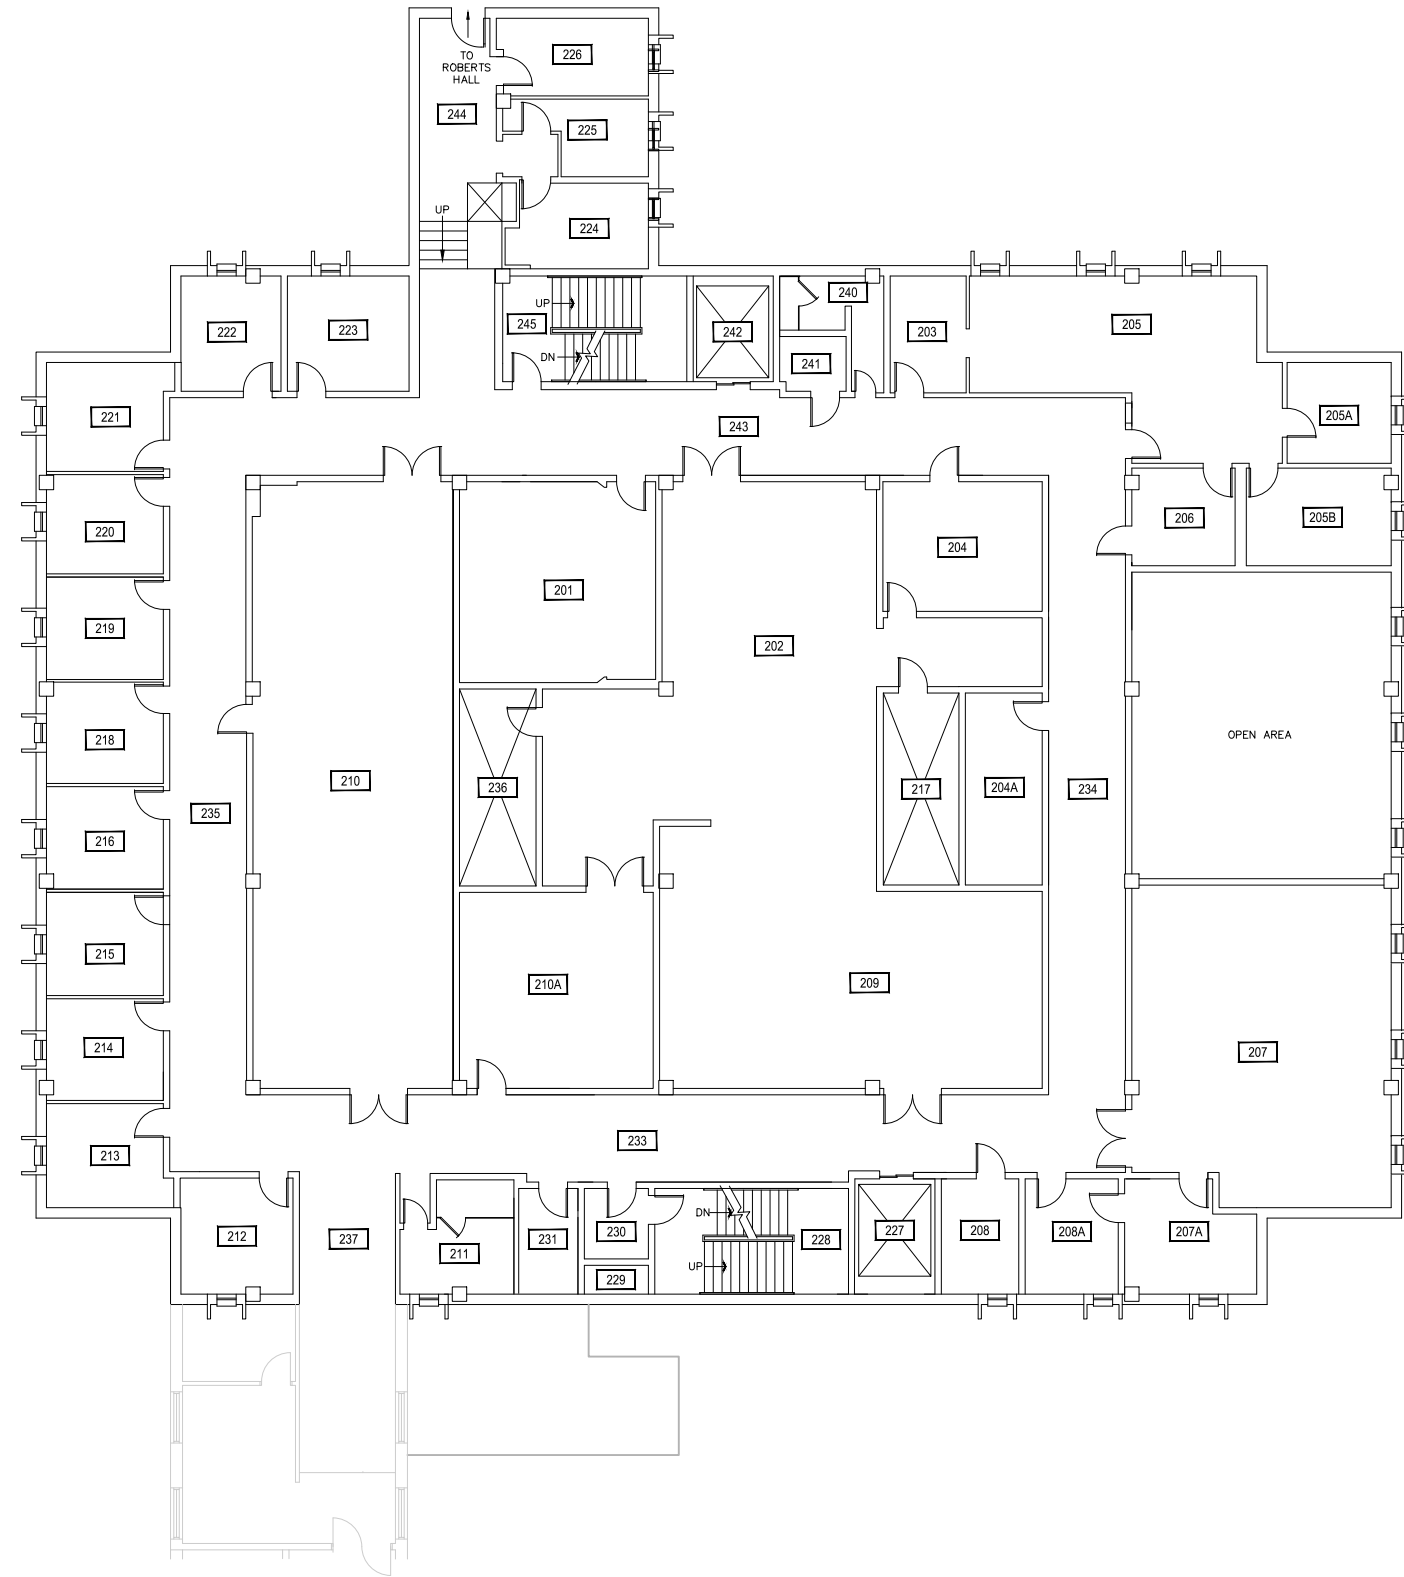

1



COBLEIGH HALL - SECOND LEVEL

SCALE: 1" = 20'



M MONTANA STATE UNIVERSITY
CAMPUS PLANNING,
DESIGN & CONSTRUCTION
BOZEMAN, MONTANA
PHONE: 406.994.5413 FAX: 406.994.5665

INDEX # **50**
BUILDING # **119**

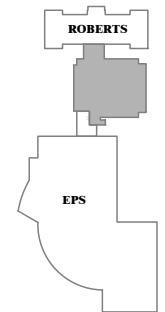
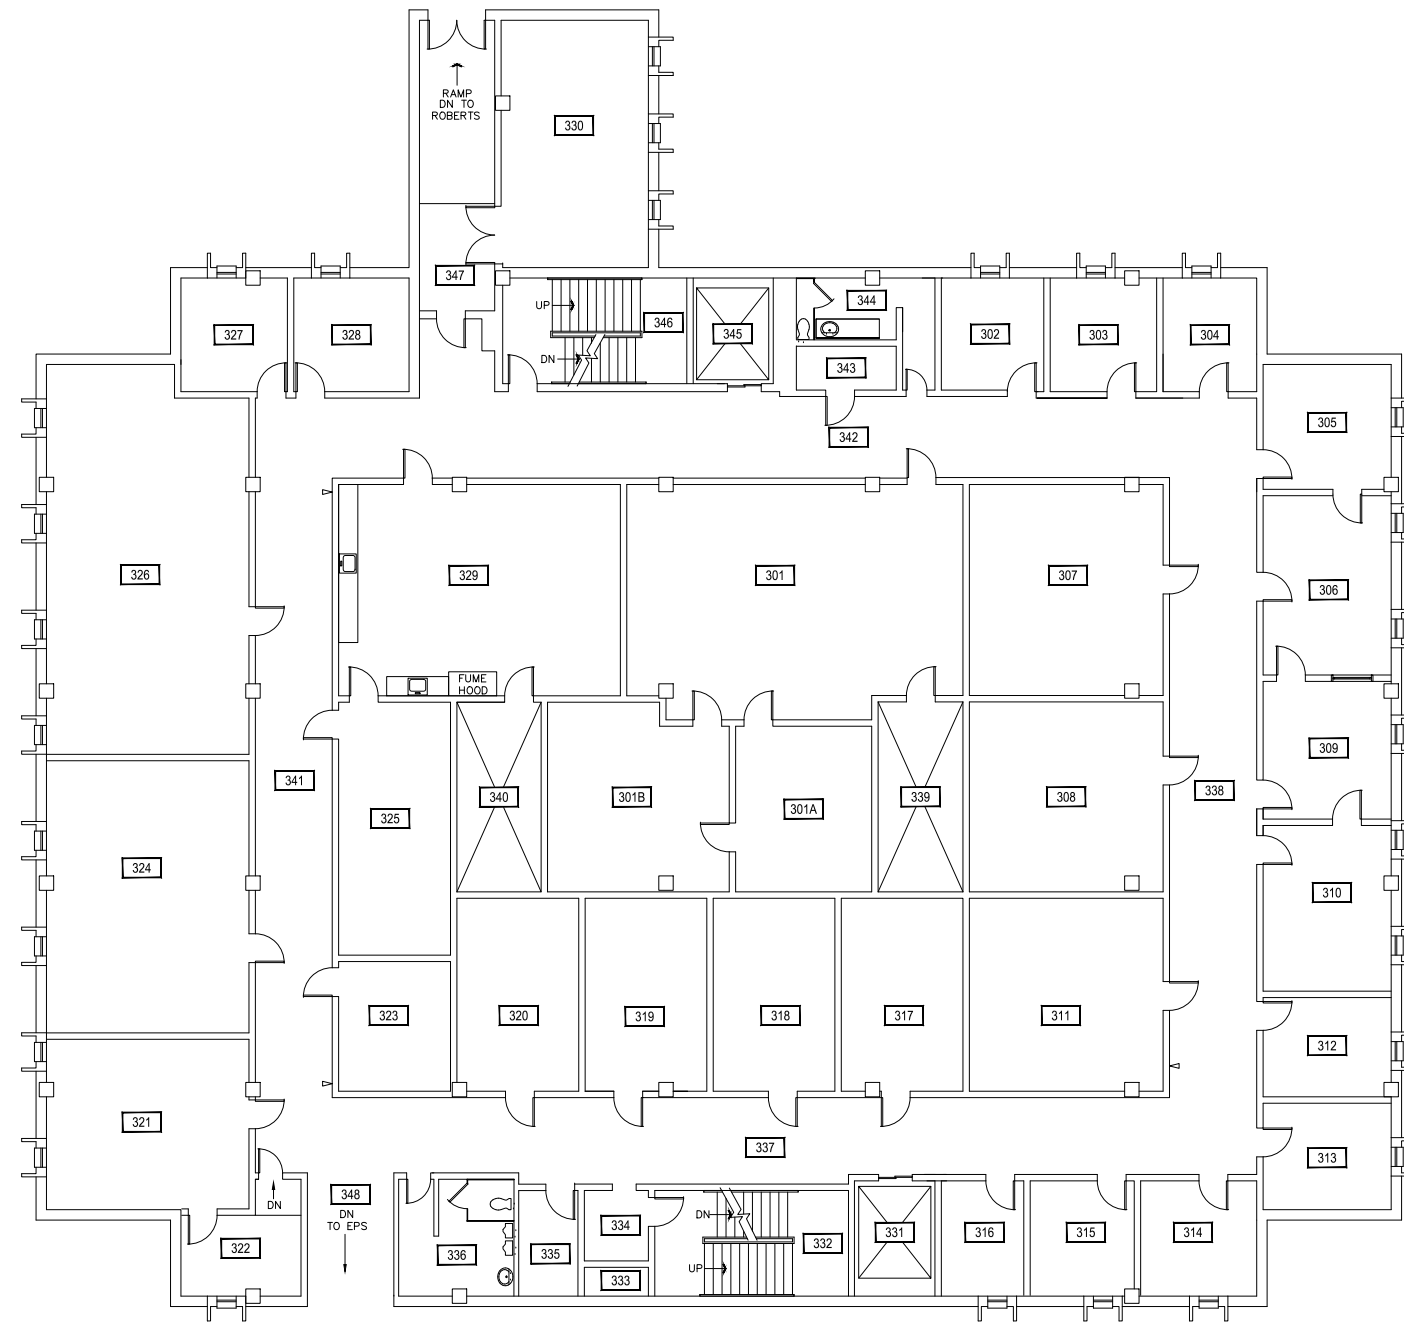


1 COBLEIGH HALL - THIRD LEVEL
SCALE: 1" = 20'

M MONTANA STATE UNIVERSITY
CAMPUS PLANNING,
DESIGN & CONSTRUCTION
BOZEMAN, MONTANA
PHONE: 406.994.5413 FAX: 406.994.5665

INDEX # **50**
BUILDING # **119**

Oct 12, 2016 - 7:33am - 119_A4.dwg
H:\Cobleigh Hall\Building Plan - Book Copy\

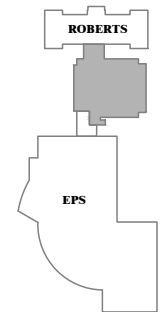
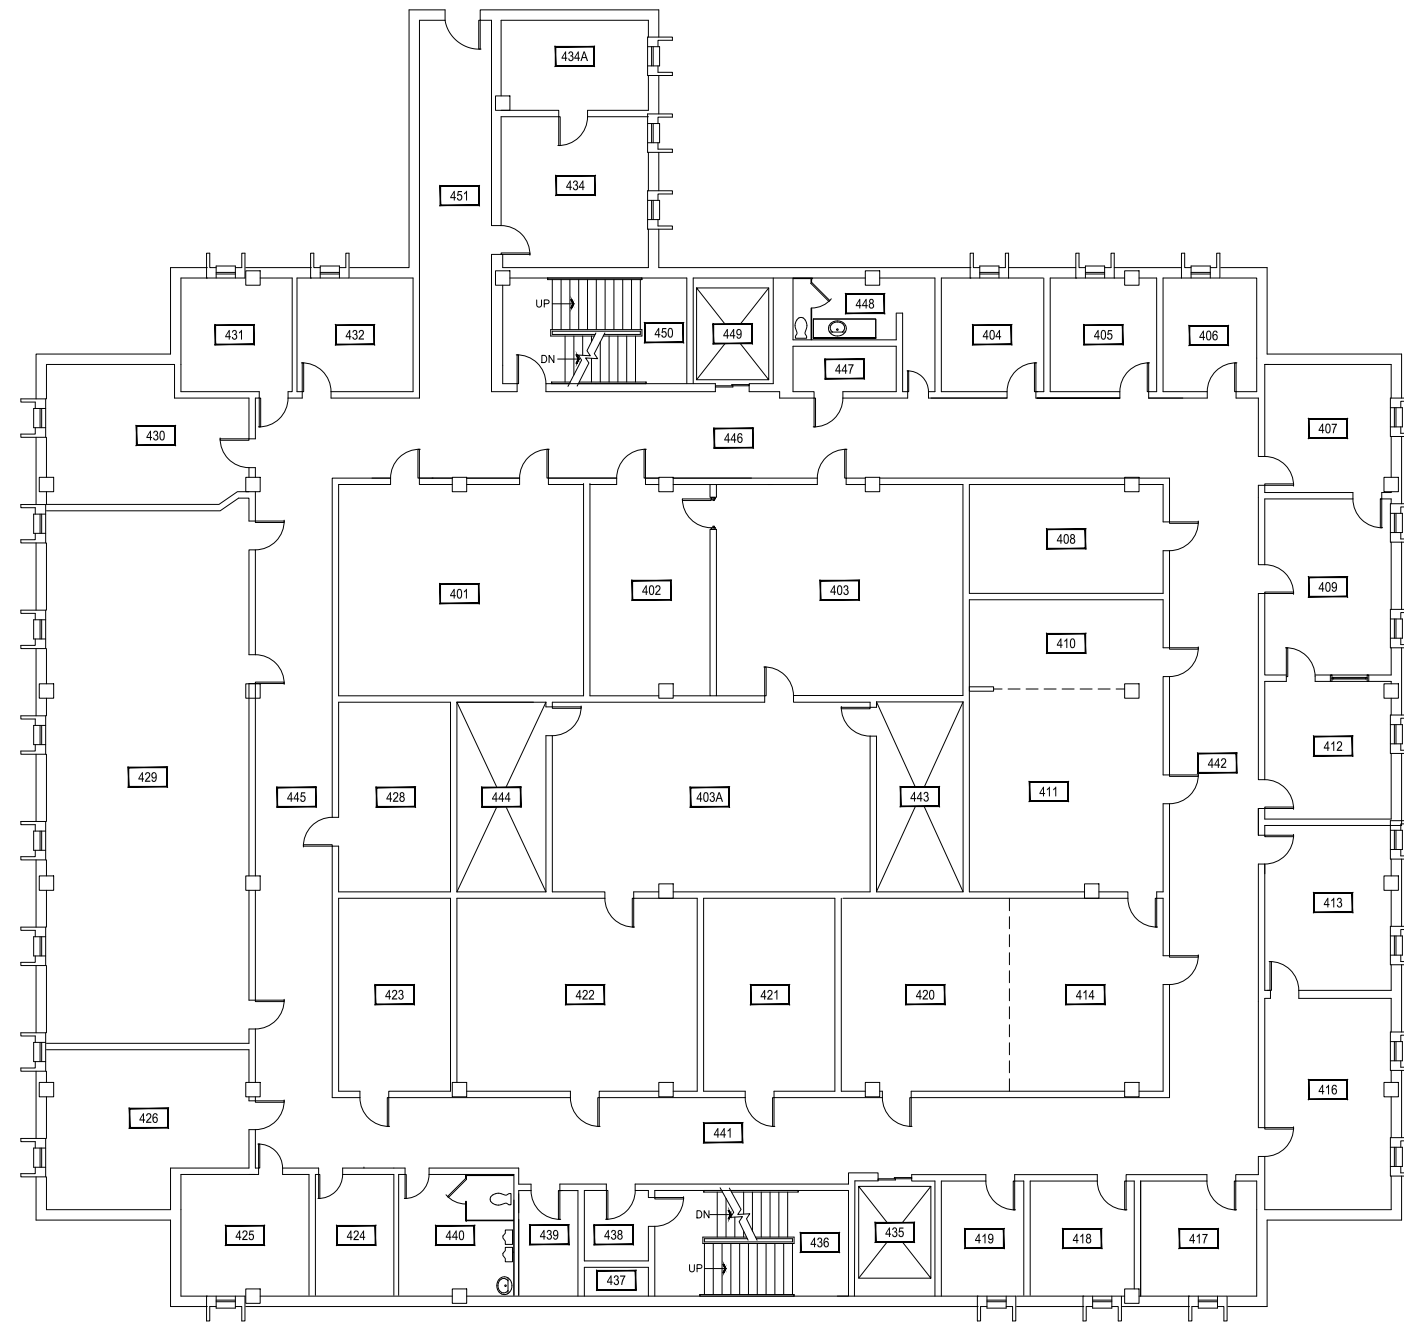


1 COBLEIGH HALL - FOURTH LEVEL
SCALE: 1" = 20'



M MONTANA STATE UNIVERSITY
CAMPUS PLANNING,
DESIGN & CONSTRUCTION
BOZEMAN, MONTANA
PHONE: 406.994.5413 FAX: 406.994.5665

INDEX # **50**
BUILDING # **119**

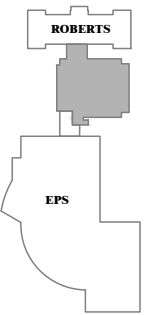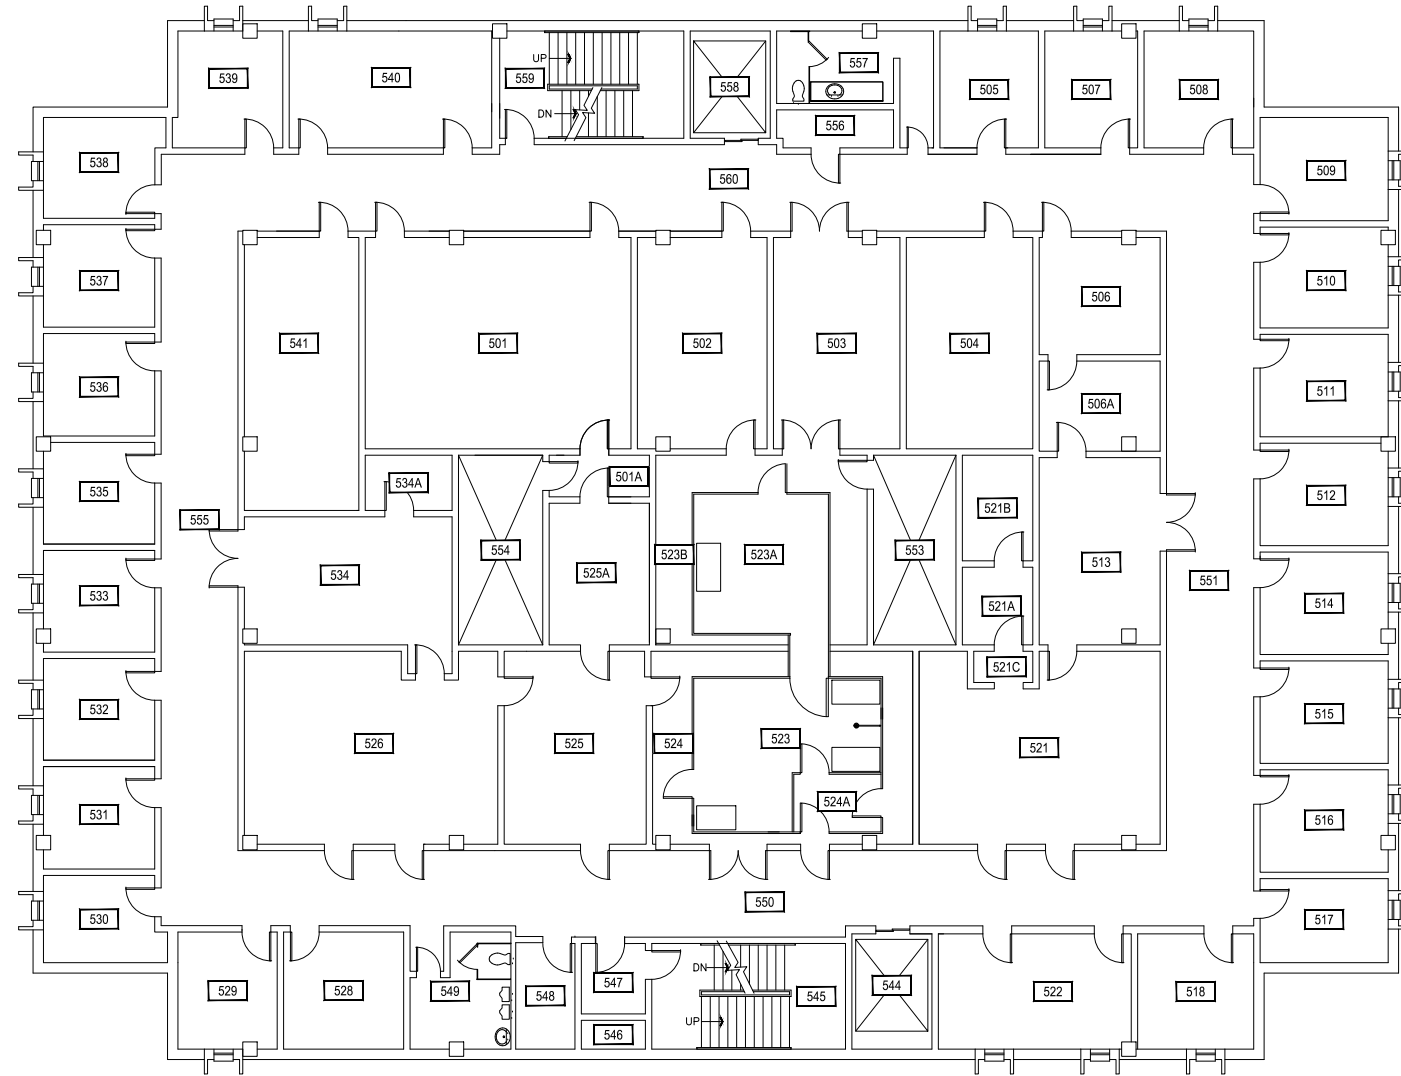

1


COBLEIGH HALL - FIFTH LEVEL

SCALE: 1" = 20'



M MONTANA
STATE UNIVERSITY
CAMPUS PLANNING,
DESIGN & CONSTRUCTION
BOZEMAN, MONTANA
PHONE: 406.994.5413 FAX: 406.994.5665

INDEX #
50
BUILDING #
119

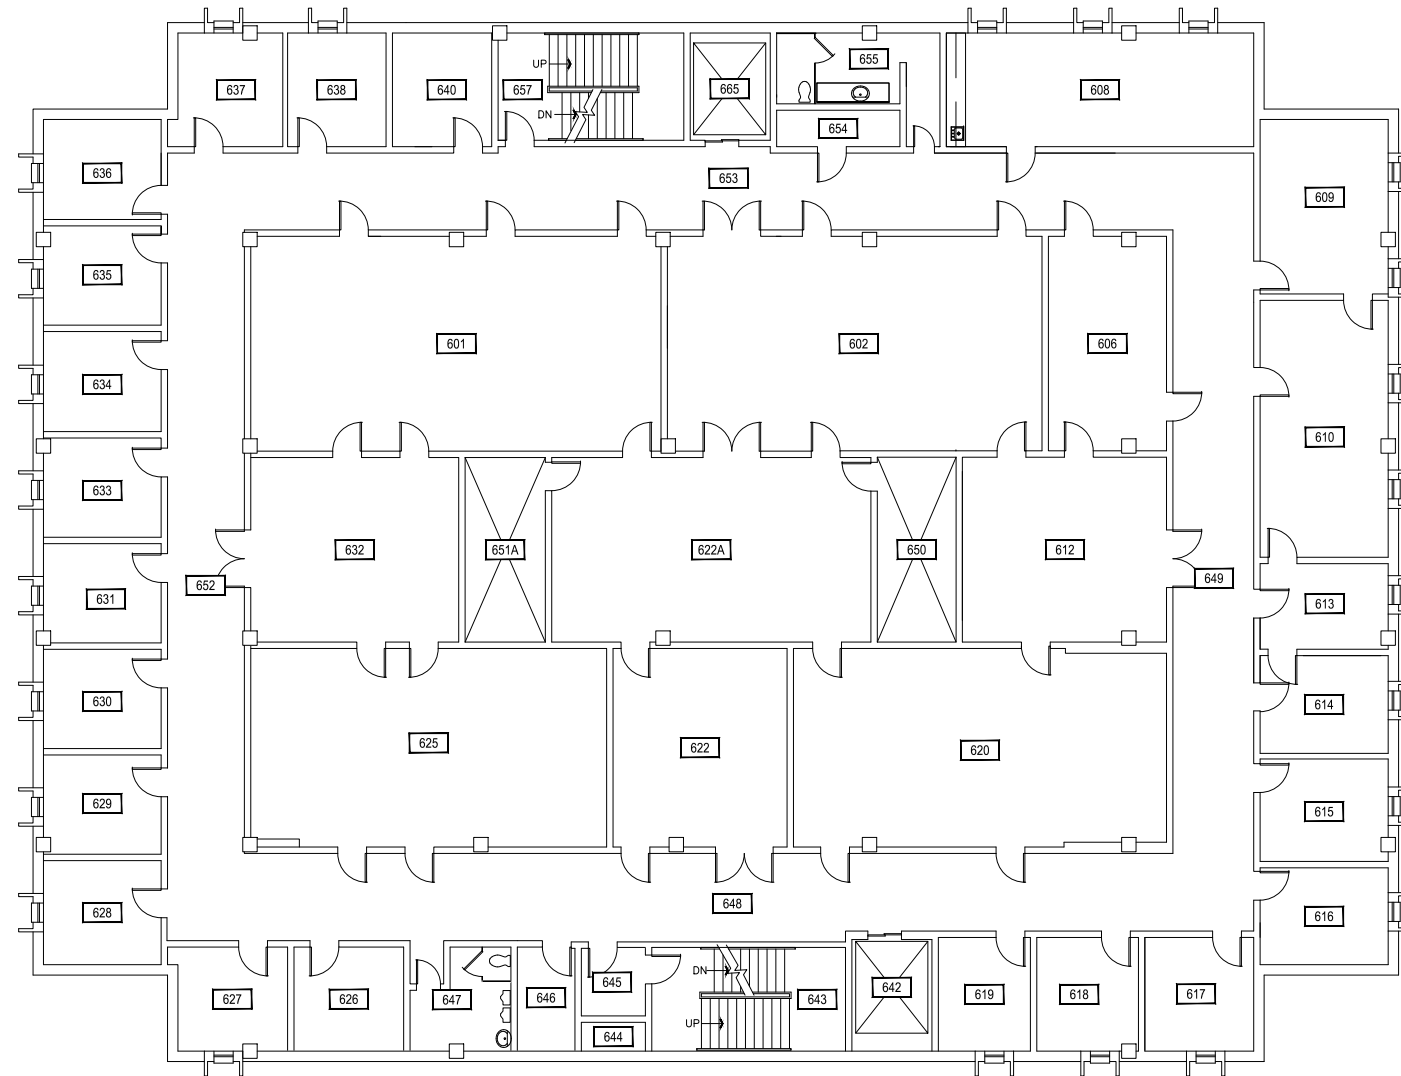

1

COBLEIGH HALL - SIXTH LEVEL


SCALE: 1" = 20'



M MONTANA
STATE UNIVERSITY
CAMPUS PLANNING,
DESIGN & CONSTRUCTION
BOZEMAN, MONTANA
PHONE: 406.994.5413 FAX: 406.994.5665

INDEX #
50
BUILDING #
119

Oct 12, 2016 - 7:33am - 119_AP.dwg
H:\Cobleigh Hall\Building Plan - Book Copy\

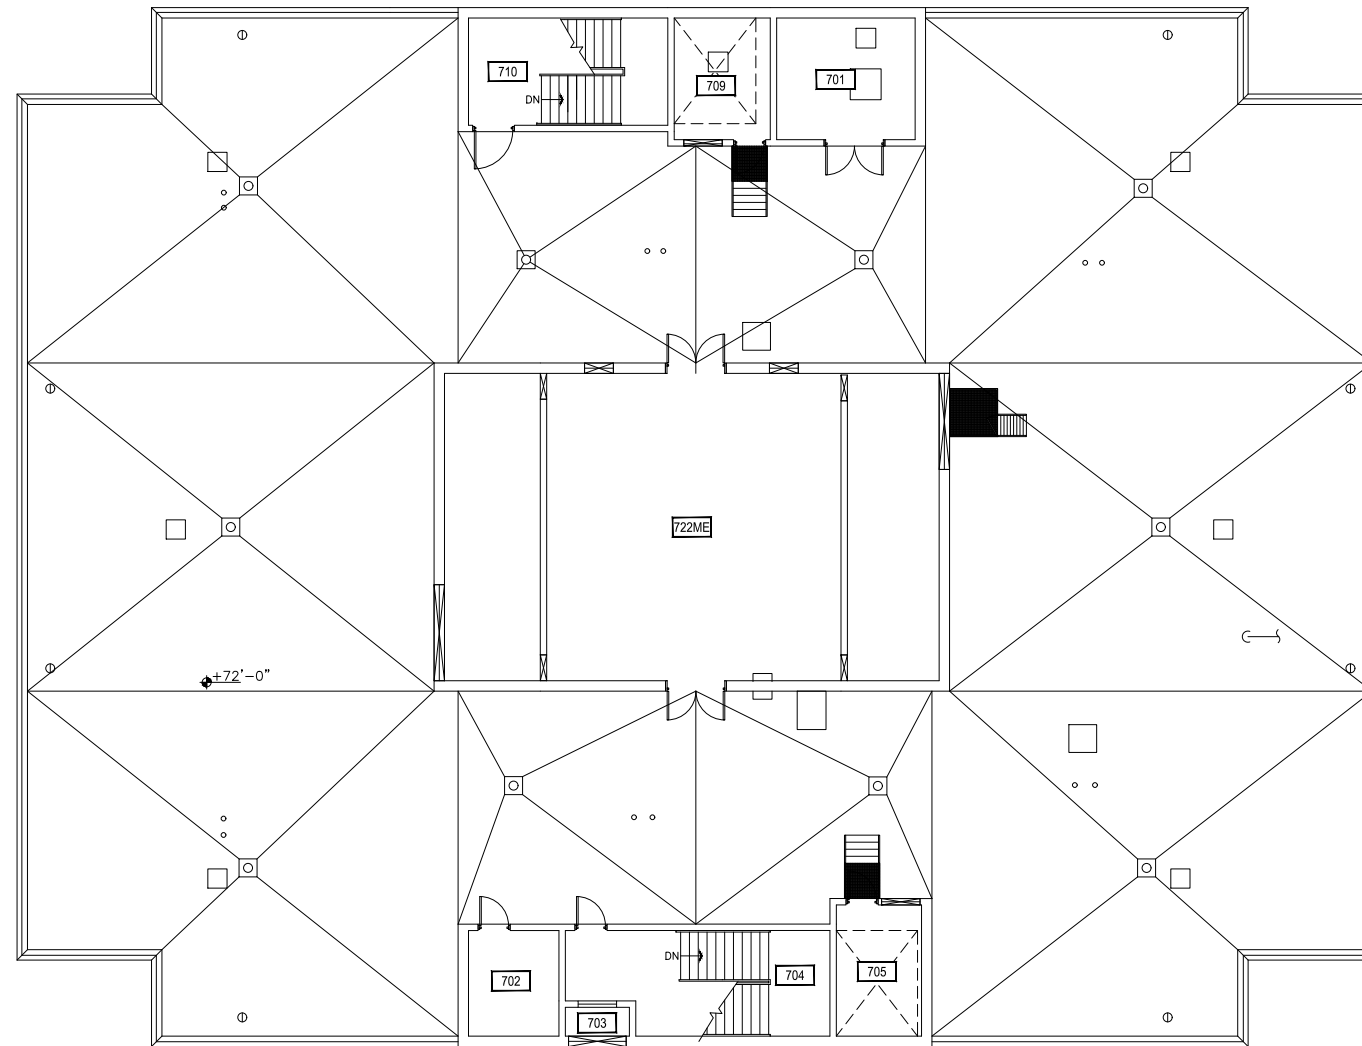

1


COBLEIGH HALL - PENTHOUSE LEVEL

SCALE: 1" = 20'



M MONTANA
STATE UNIVERSITY
CAMPUS PLANNING,
DESIGN & CONSTRUCTION
BOZEMAN, MONTANA
PHONE: 406.994.5413 FAX: 406.994.5665

INDEX #
50
BUILDING #
119

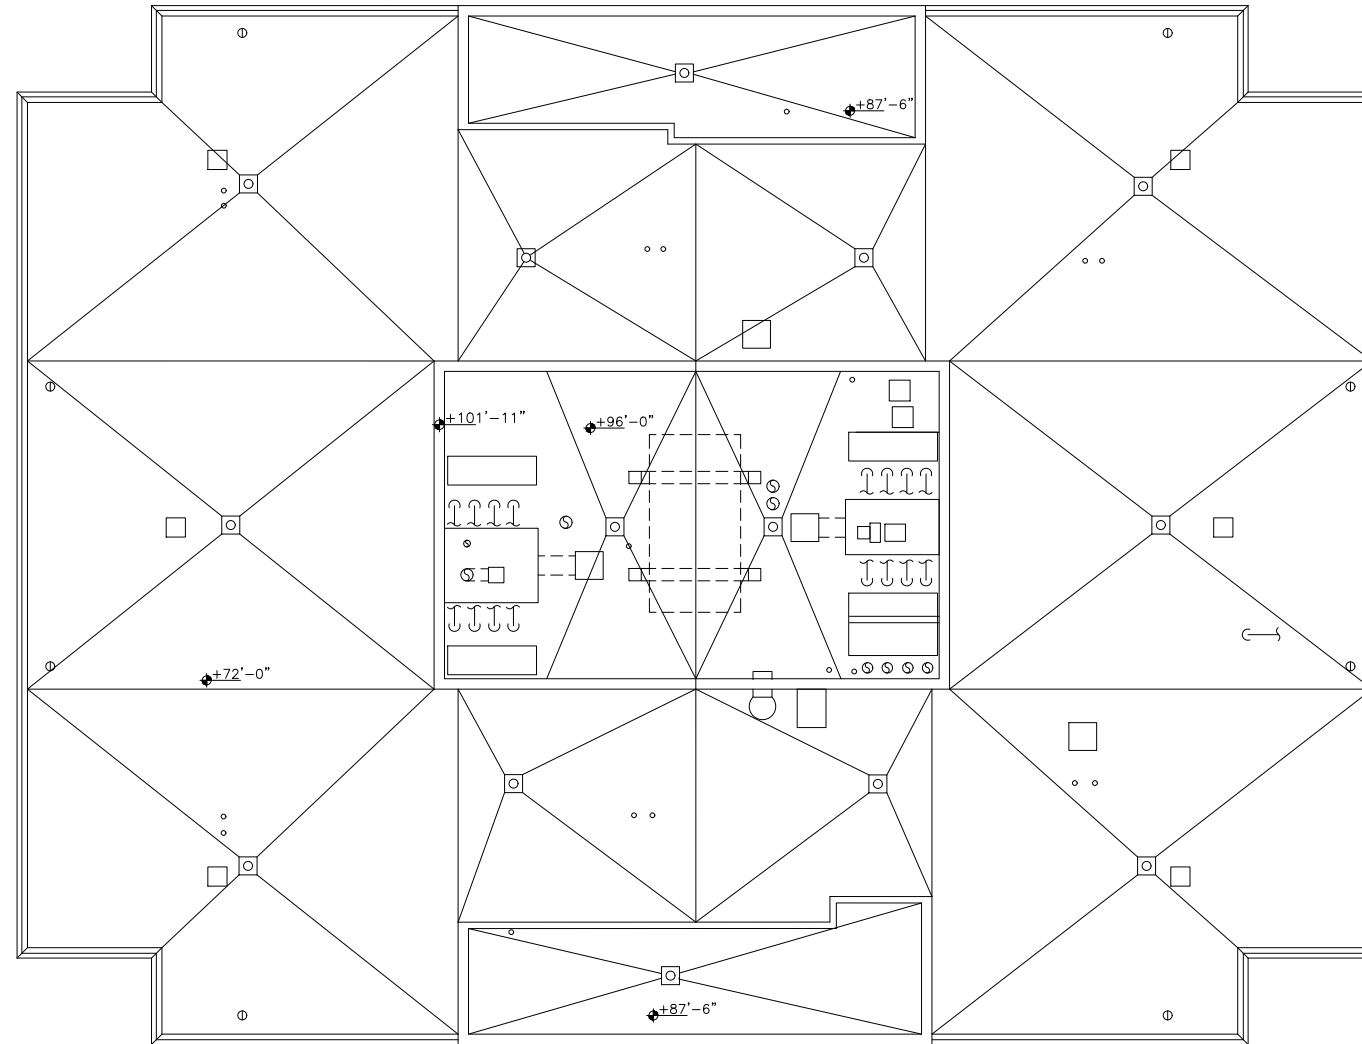

1

COBLEIGH HALL - ROOF LEVEL

SCALE: 1" = 20'



M MONTANA
STATE UNIVERSITY
CAMPUS PLANNING,
DESIGN & CONSTRUCTION
BOZEMAN, MONTANA
PHONE: 406.994.5413 FAX: 406.994.5665

INDEX #
50
BUILDING #
119