


1 WILSON HALL - BASEMENT LEVEL  
 SCALE: 1" = 30'




Oct 27, 2015 - 2:51 pm - 129\_AB.dwg  
 C:\Users\gramer\AppData\Local\Temp\acPublish\_1632\

**M** MONTANA  
 STATE UNIVERSITY  
 CAMPUS PLANNING,  
 DESIGN & CONSTRUCTION  
 BOZEMAN, MONTANA  
 PHONE: 406.994.5413 FAX: 406.994.5665

INDEX #	<b>53</b>
BUILDING #	<b>129</b>

Oct 27, 2015 - 2:51 pm - 129\_A1.dwg  
C:\Users\gramer\AppData\Local\Temp\acPublish\_1632\

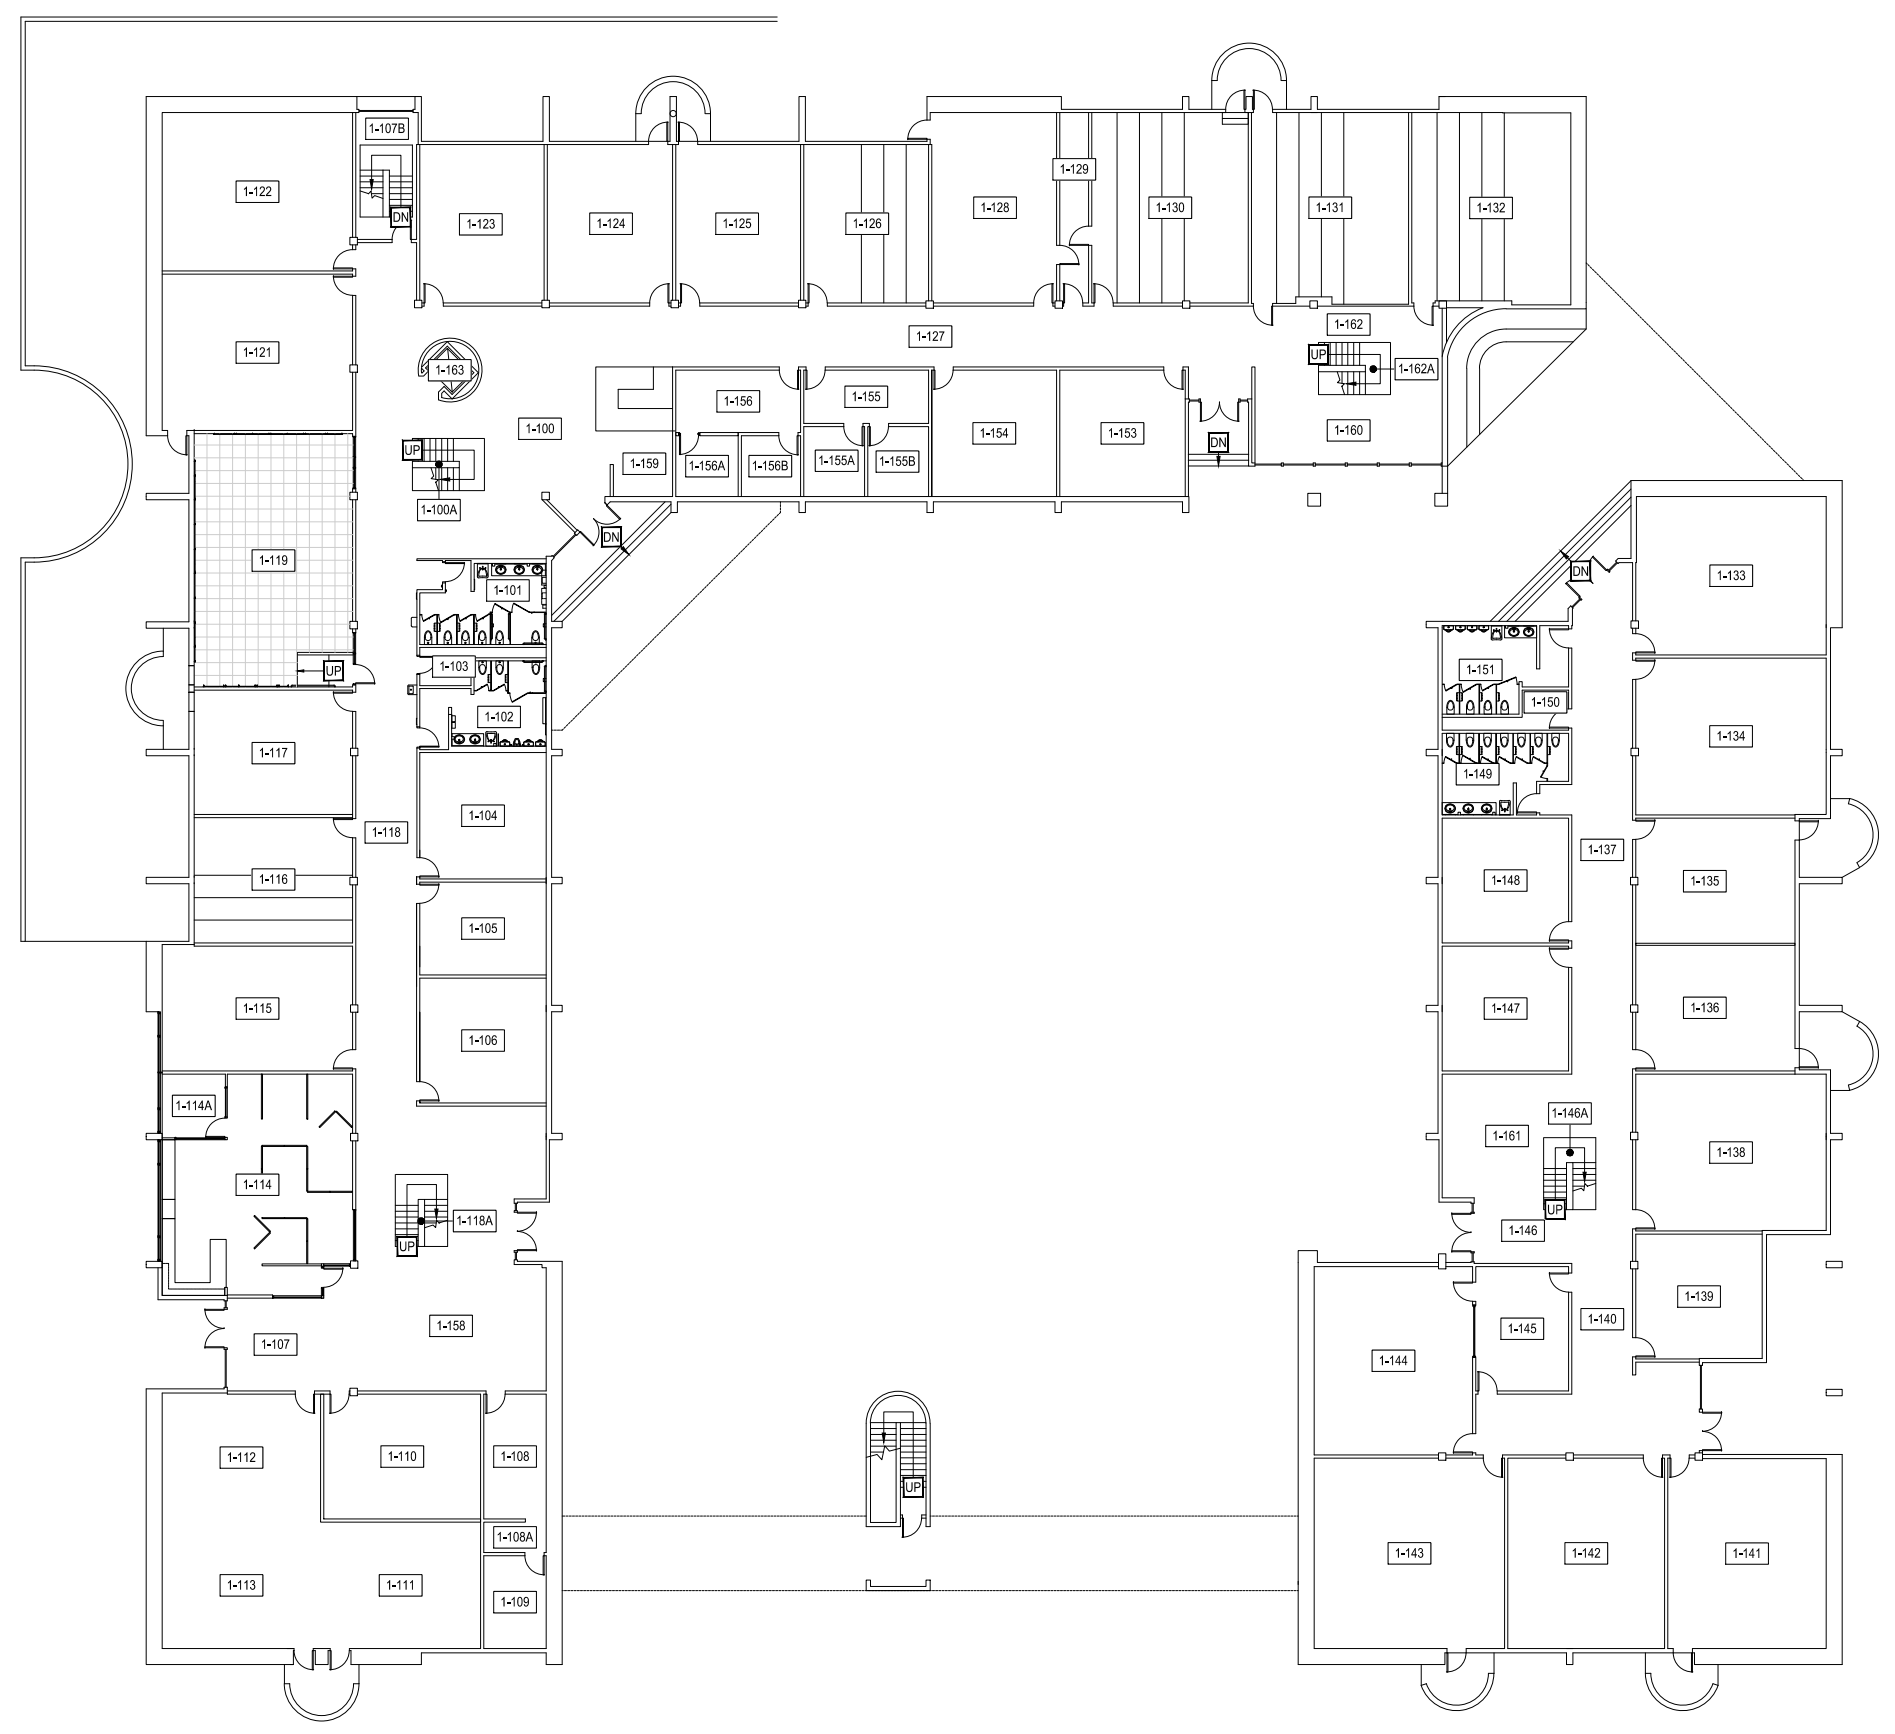


1 WILSON HALL - FIRST LEVEL  
SCALE: 1" = 30'




**M** MONTANA STATE UNIVERSITY  
CAMPUS PLANNING,  
DESIGN & CONSTRUCTION  
BOZEMAN, MONTANA  
PHONE: 406.994.5413 FAX: 406.994.5665

INDEX #  
**53**  
BUILDING #  
**129**

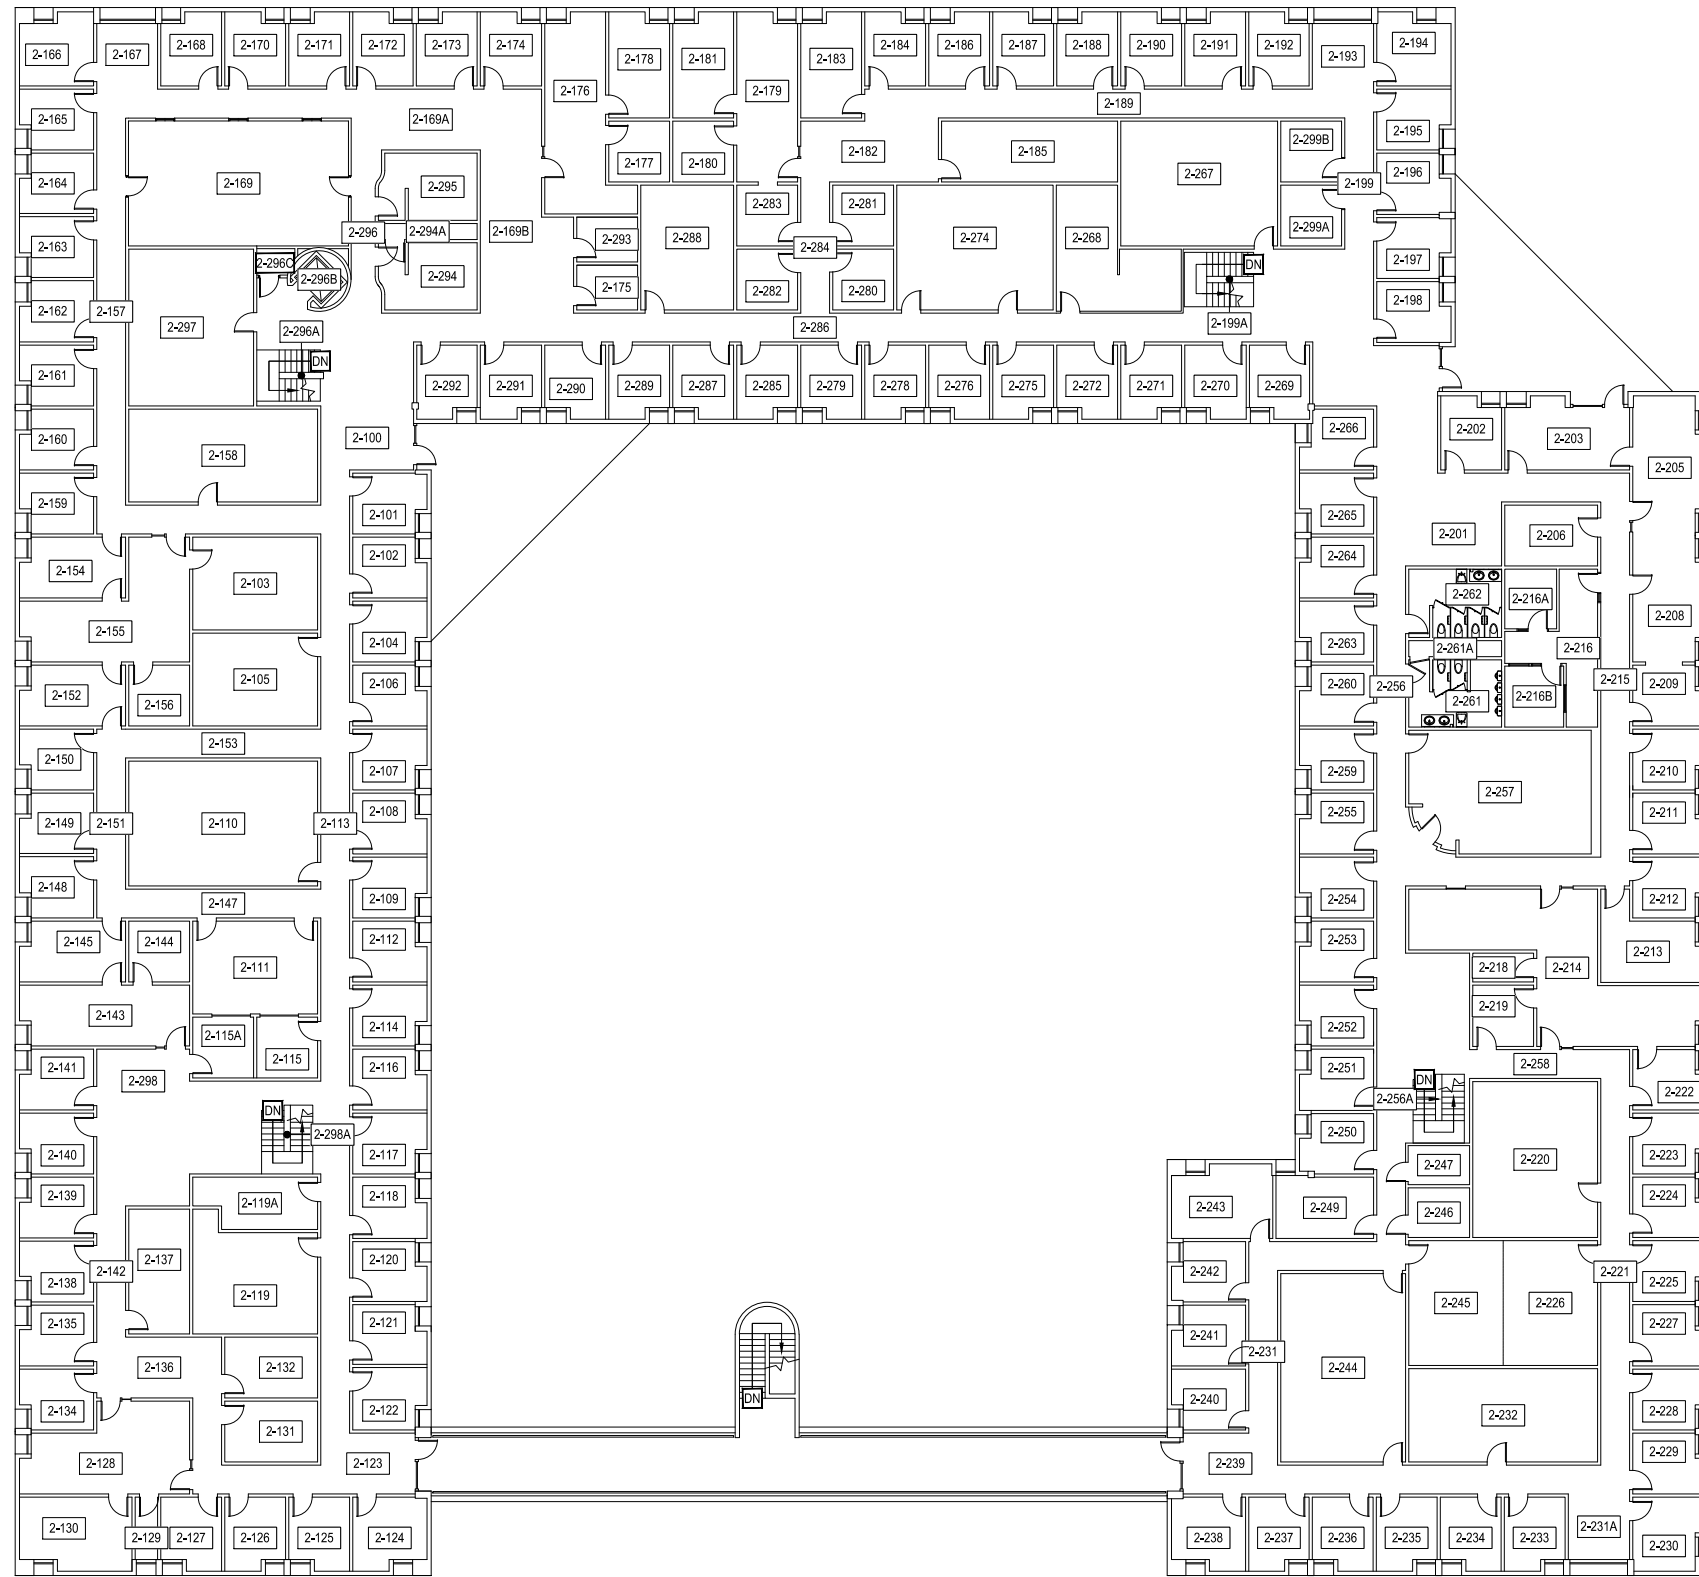


1 WILSON HALL - SECOND LEVEL  
 SCALE: 1" = 30'

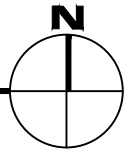

Oct 27, 2015 - 2:51 pm - 129\_A2.dwg  
 C:\Users\gramer\AppData\Local\Temp\acPublish\_1632\

**M** MONTANA STATE UNIVERSITY  
 CAMPUS PLANNING,  
 DESIGN & CONSTRUCTION  
 BOZEMAN, MONTANA  
 PHONE: 406.994.5413 FAX: 406.994.5665

INDEX #	<b>53</b>
BUILDING #	<b>129</b>

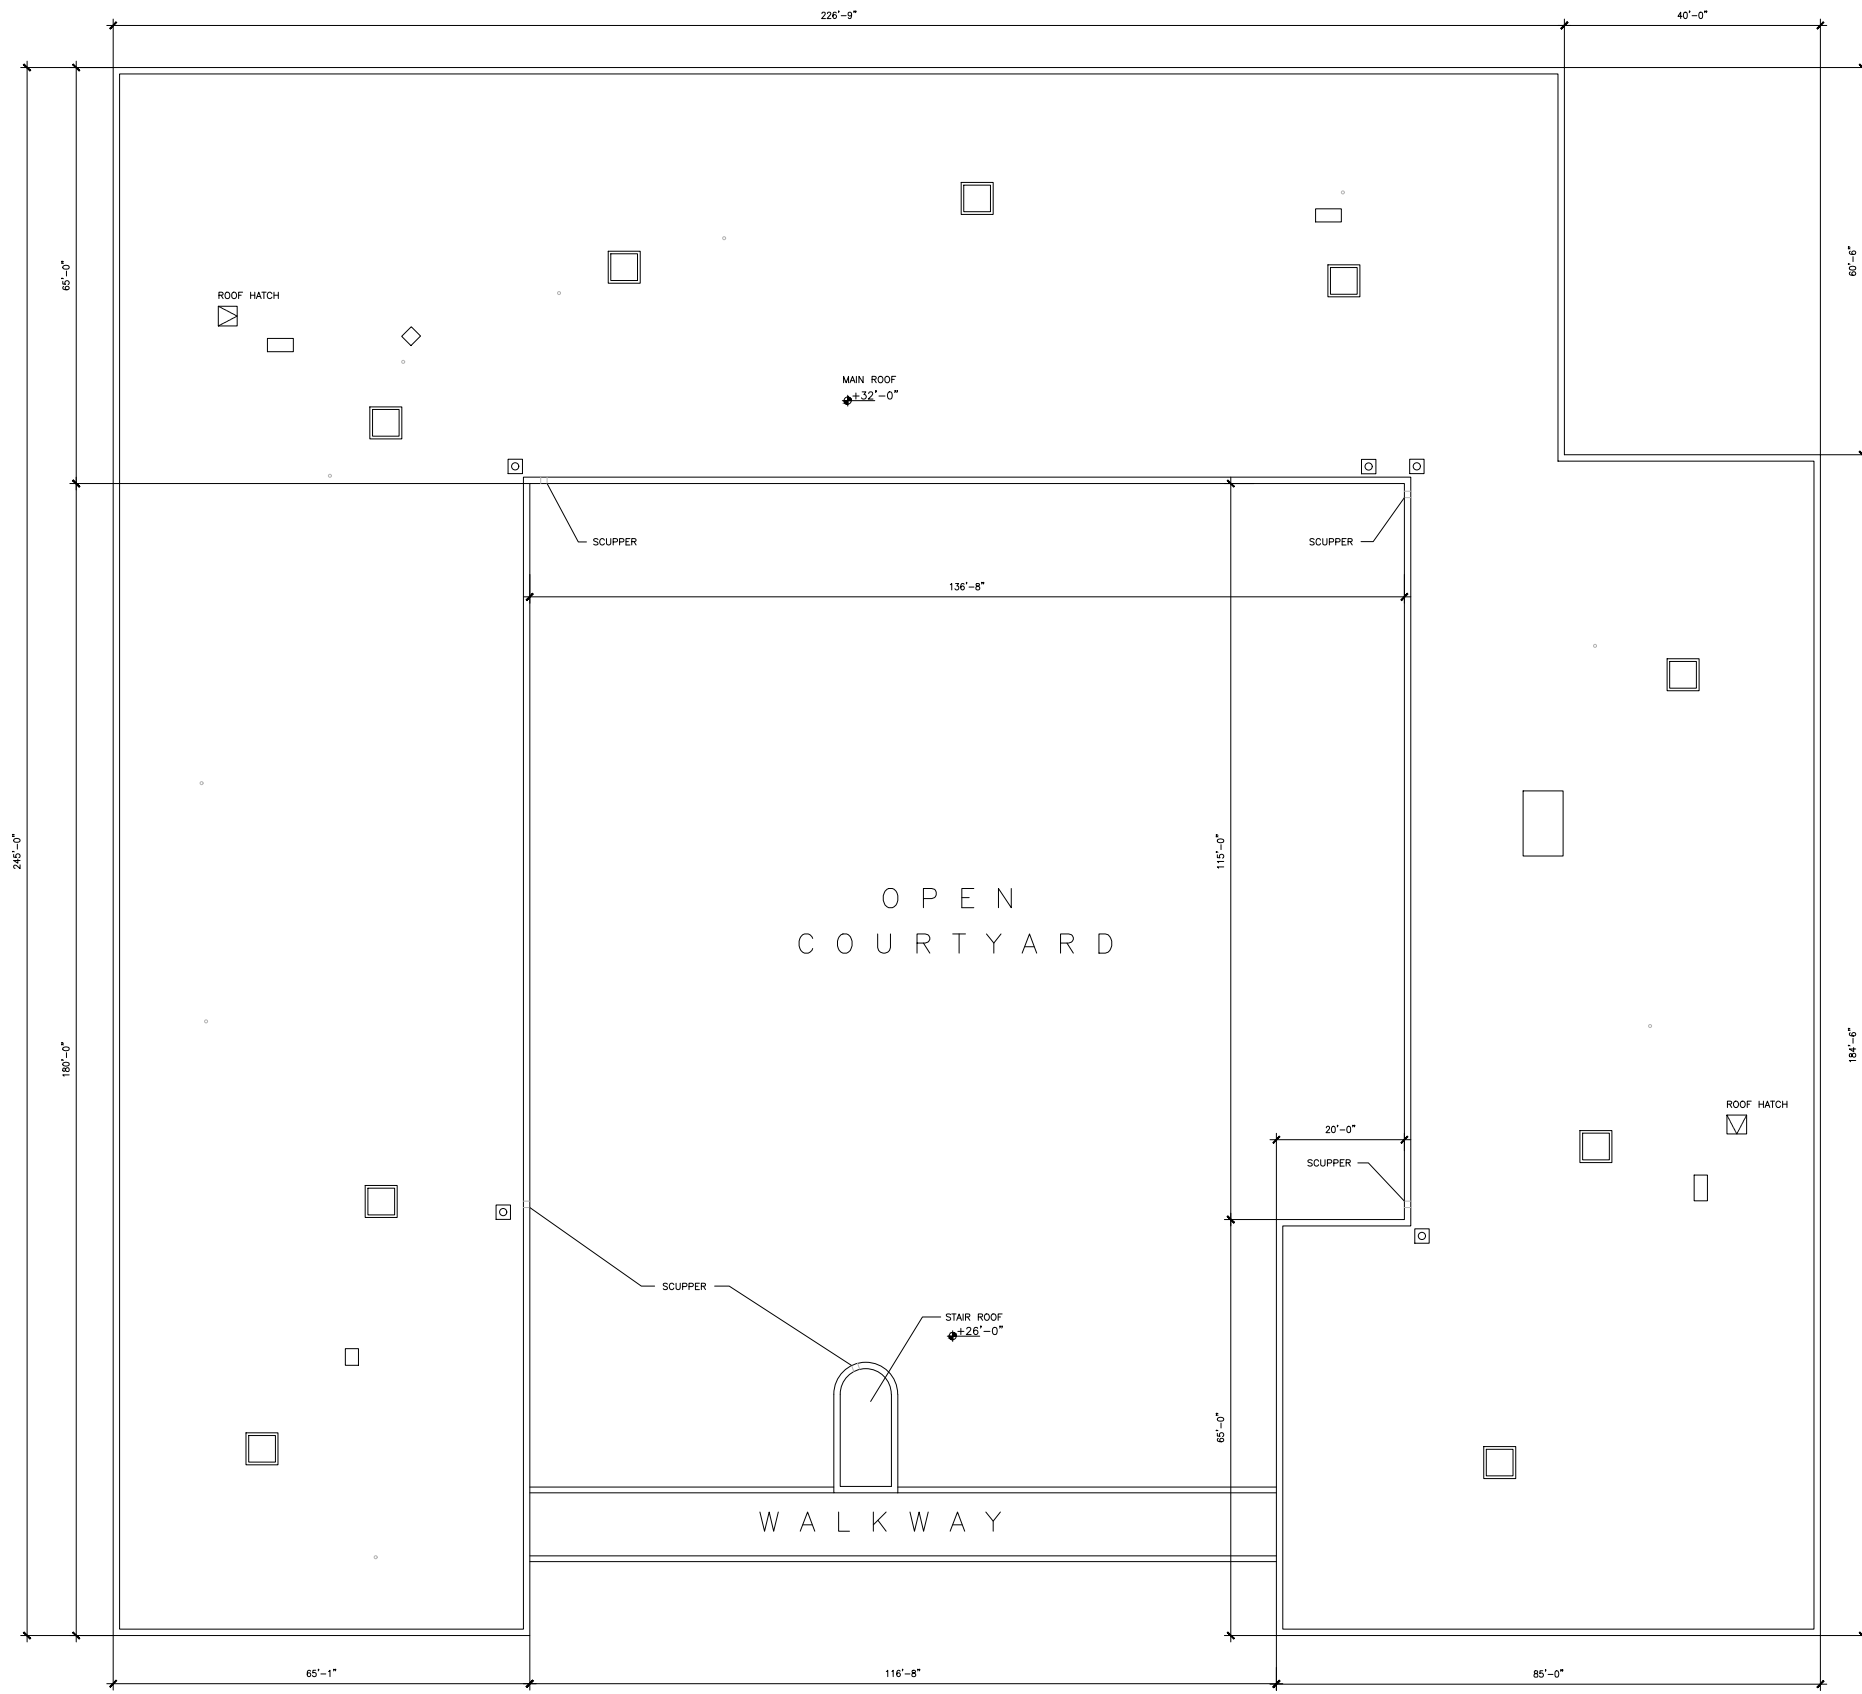

1 WILSON HALL - ROOF LEVEL  
 SCALE: 1" = 30'



Oct 27, 2015 - 2:51 pm - 129\_AR.dwg  
 C:\Users\gramer\AppData\Local\Temp\AcPublish\_1632\


**MONTANA**  
 STATE UNIVERSITY  
 CAMPUS PLANNING,  
 DESIGN & CONSTRUCTION  
 BOZEMAN, MONTANA  
 PHONE: 406.994.5413 FAX: 406.994.5665

INDEX #	<b>53</b>
BUILDING #	<b>129</b>