



1 VISUAL COMMUNICATIONS BUILDING - FIRST LEVEL  
 SCALE: 1" = 20'

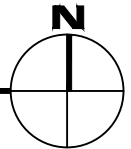

Dec 16, 2016 - 9:37am - 132\_A1.dwg  
 HeVis Com/Building Plan - Book Copy

**M MONTANA STATE UNIVERSITY**  
 CAMPUS PLANNING,  
 DESIGN & CONSTRUCTION  
 BOZEMAN, MONTANA  
 PHONE: 406.994.5413 FAX: 406.994.5665

INDEX #	<b>55</b>
BUILDING #	<b>132</b>

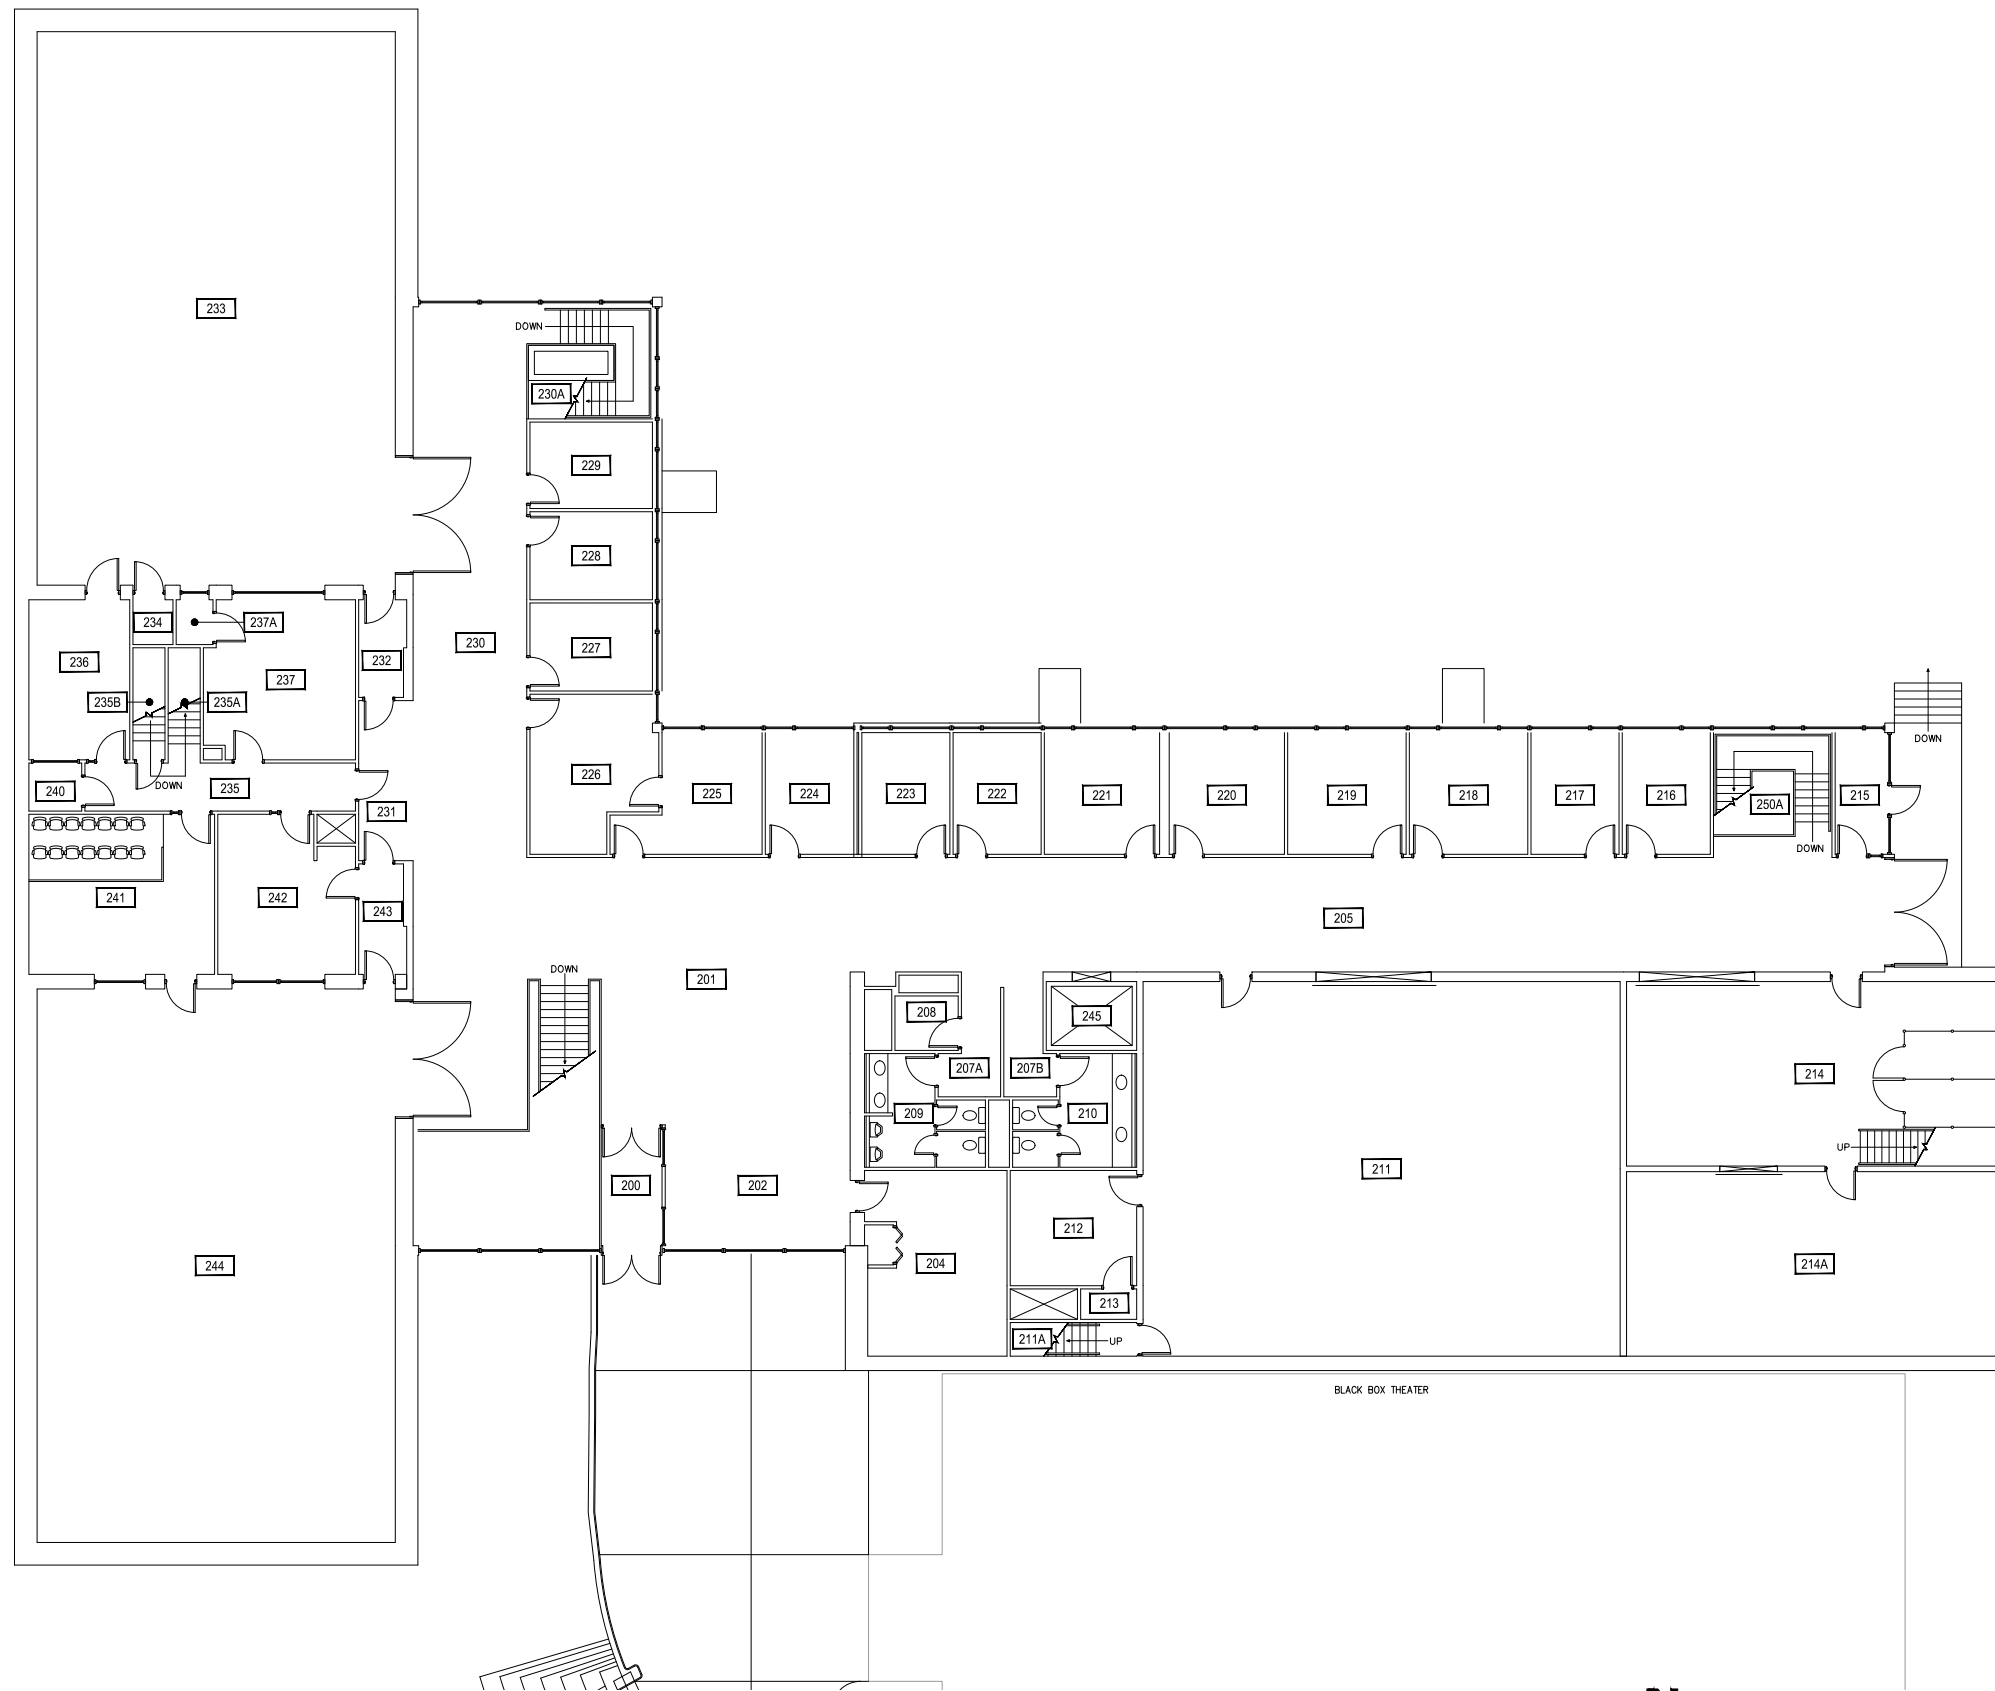

1

**VISUAL COMMUNICATIONS BUILDING - SECOND LEVEL**

SCALE: 1" = 20'




Dec 16, 2016 - 9:37am - 132\_A2.dwg  
HeVis Com Building Plan - Book Copy

**M MONTANA STATE UNIVERSITY**  
CAMPUS PLANNING,  
DESIGN & CONSTRUCTION  
BOZEMAN, MONTANA  
PHONE: 406.994.5413 FAX: 406.994.5665

INDEX #	<b>55</b>
BUILDING #	<b>132</b>


Dec 16, 2016 - 9:37am - 132\_A3.dwg  
HeVis Com/Building Plan - Book Copy

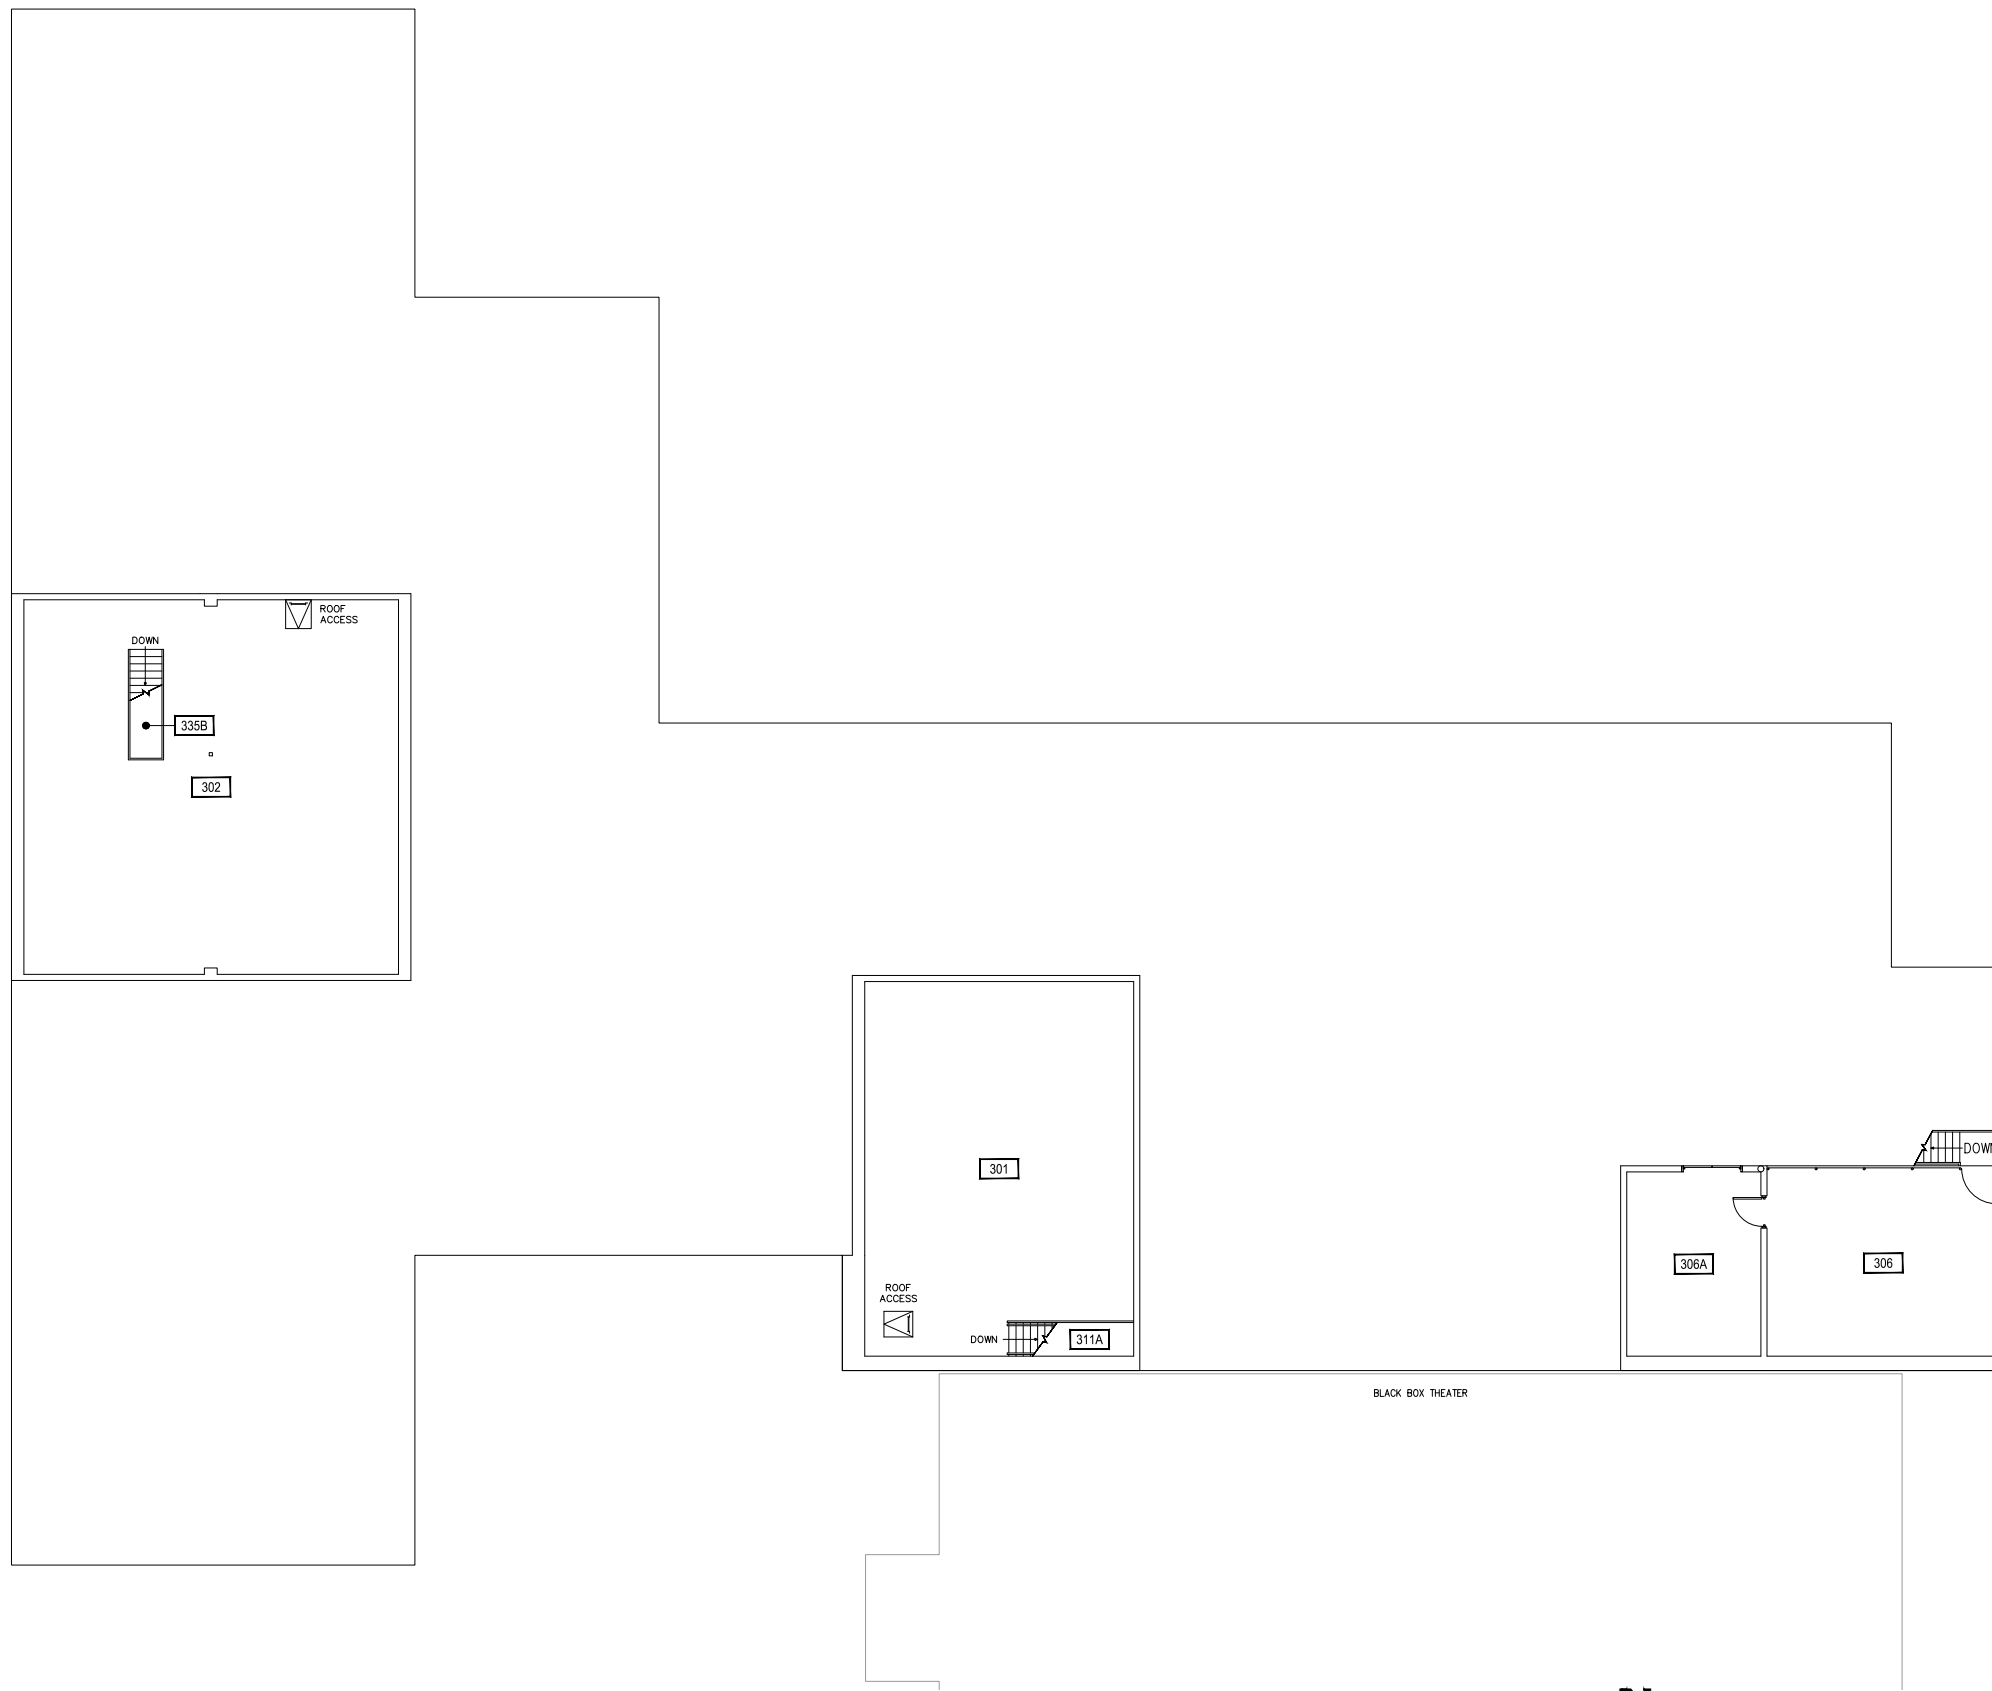

1


**VISUAL COMMUNICATIONS BUILDING - THIRD LEVEL**

SCALE: 1" = 20'

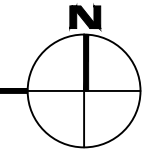

**M** MONTANA  
STATE UNIVERSITY  
CAMPUS PLANNING,  
DESIGN & CONSTRUCTION  
BOZEMAN, MONTANA  
PHONE: 406.994.5413 FAX: 406.994.5665

INDEX #	<b>55</b>
BUILDING #	<b>132</b>

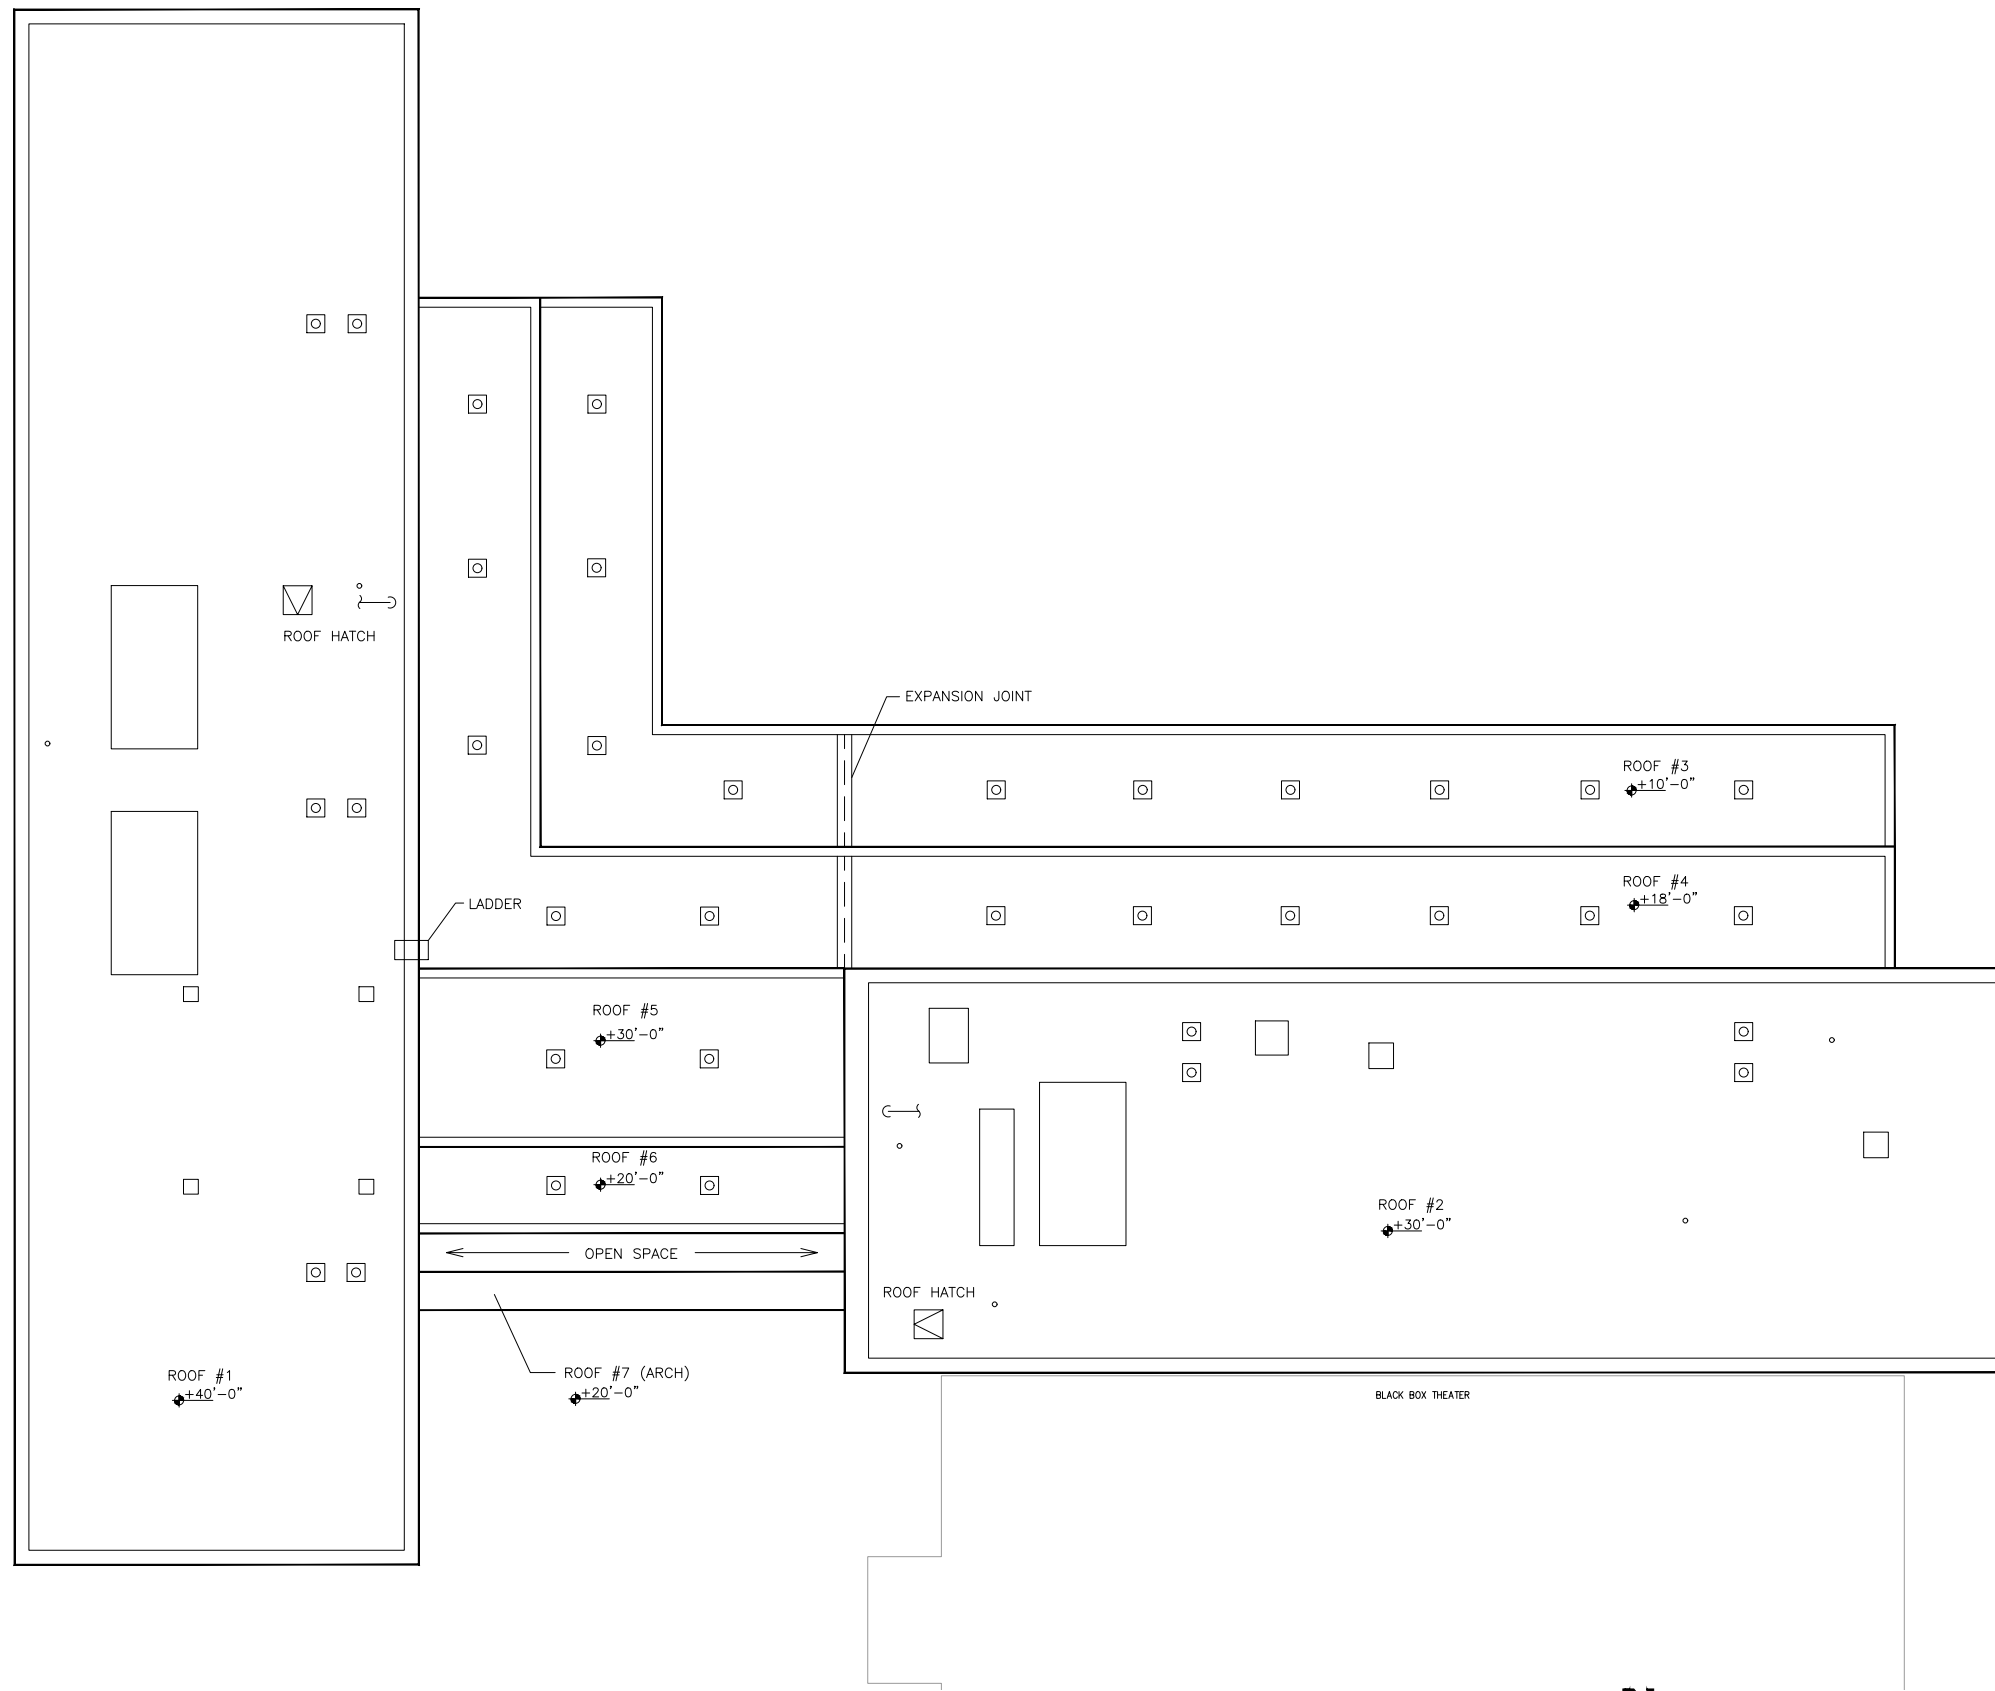

1

**VISUAL COMMUNICATIONS BUILDING - ROOF LEVEL**

SCALE: 1" = 20'

