




1 TIETZ HALL - FIRST LEVEL
 SCALE: 1" = 20'



Dec 21, 2016 - 7:47am - 133_A1.dwg
 H:\Tietz Hall\Building Plan - Book Copy\

M MONTANA STATE UNIVERSITY
 CAMPUS PLANNING,
 DESIGN & CONSTRUCTION
 BOZEMAN, MONTANA
 PHONE: 406.994.5413 FAX: 406.994.5665

INDEX #	54
BUILDING #	133

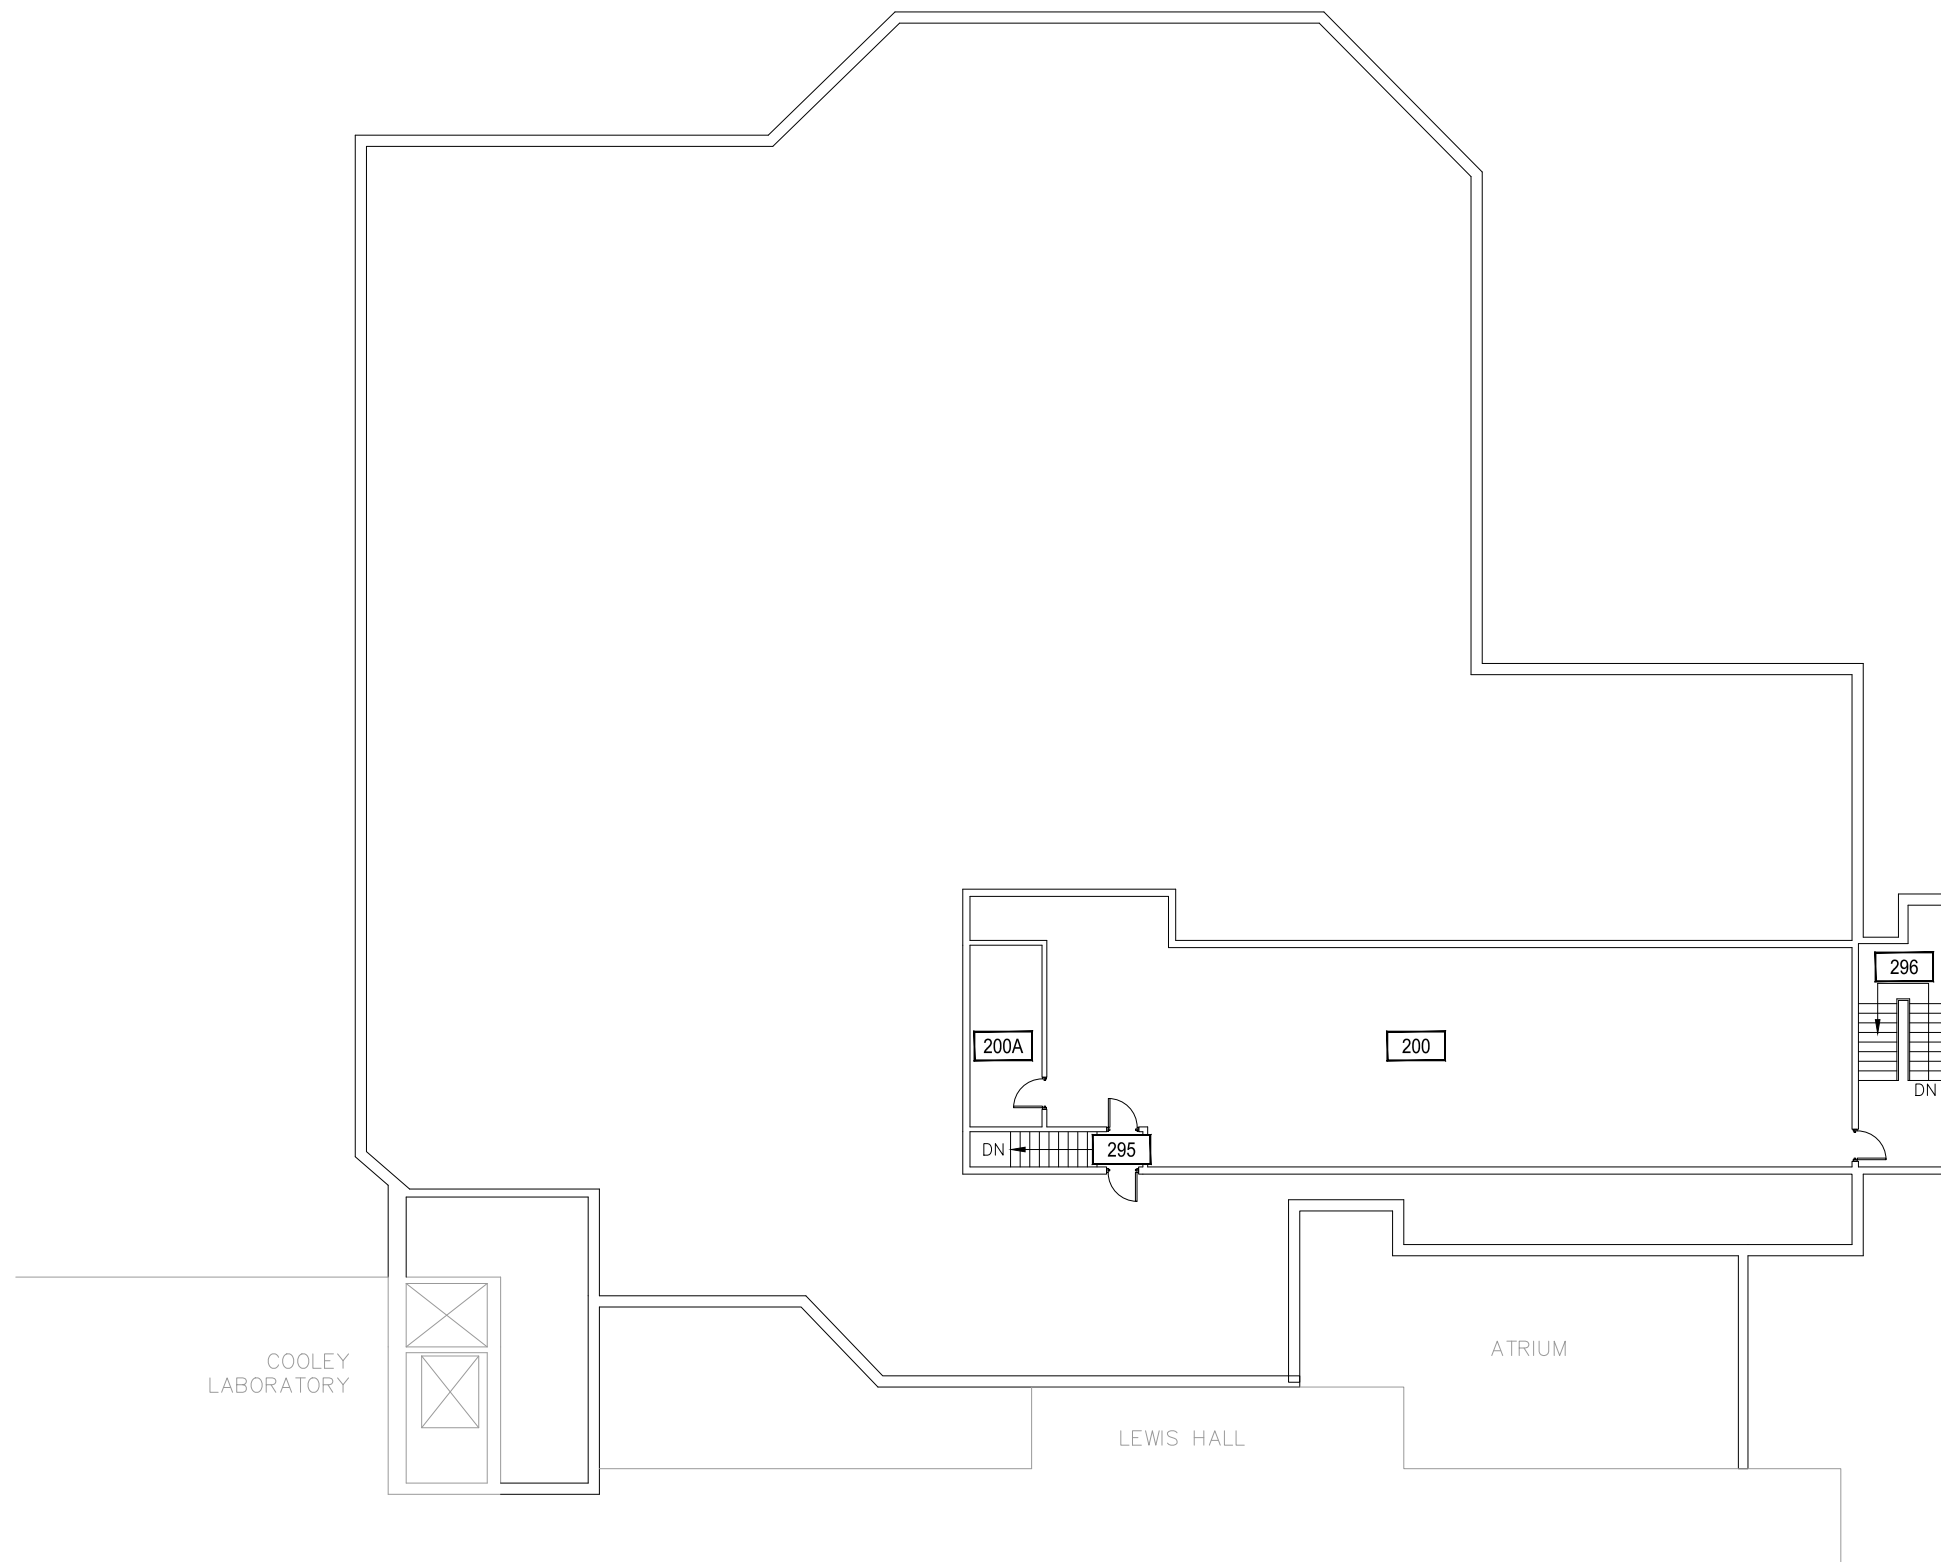

1

TIETZ HALL - SECOND LEVEL

SCALE: 1" = 20'




Dec 21, 2016 - 7:47am - 133_A2.dwg
H:\Tietz Hall\Building Plan - Book Copy\

M MONTANA
STATE UNIVERSITY
CAMPUS PLANNING,
DESIGN & CONSTRUCTION
BOZEMAN, MONTANA
PHONE: 406.994.5413 FAX: 406.994.5665

INDEX #	54
BUILDING #	133

Dec 21, 2016 - 7:47am - 133_AK.dwg
H:\Tietz Hall\Building Plan - Book Copy\

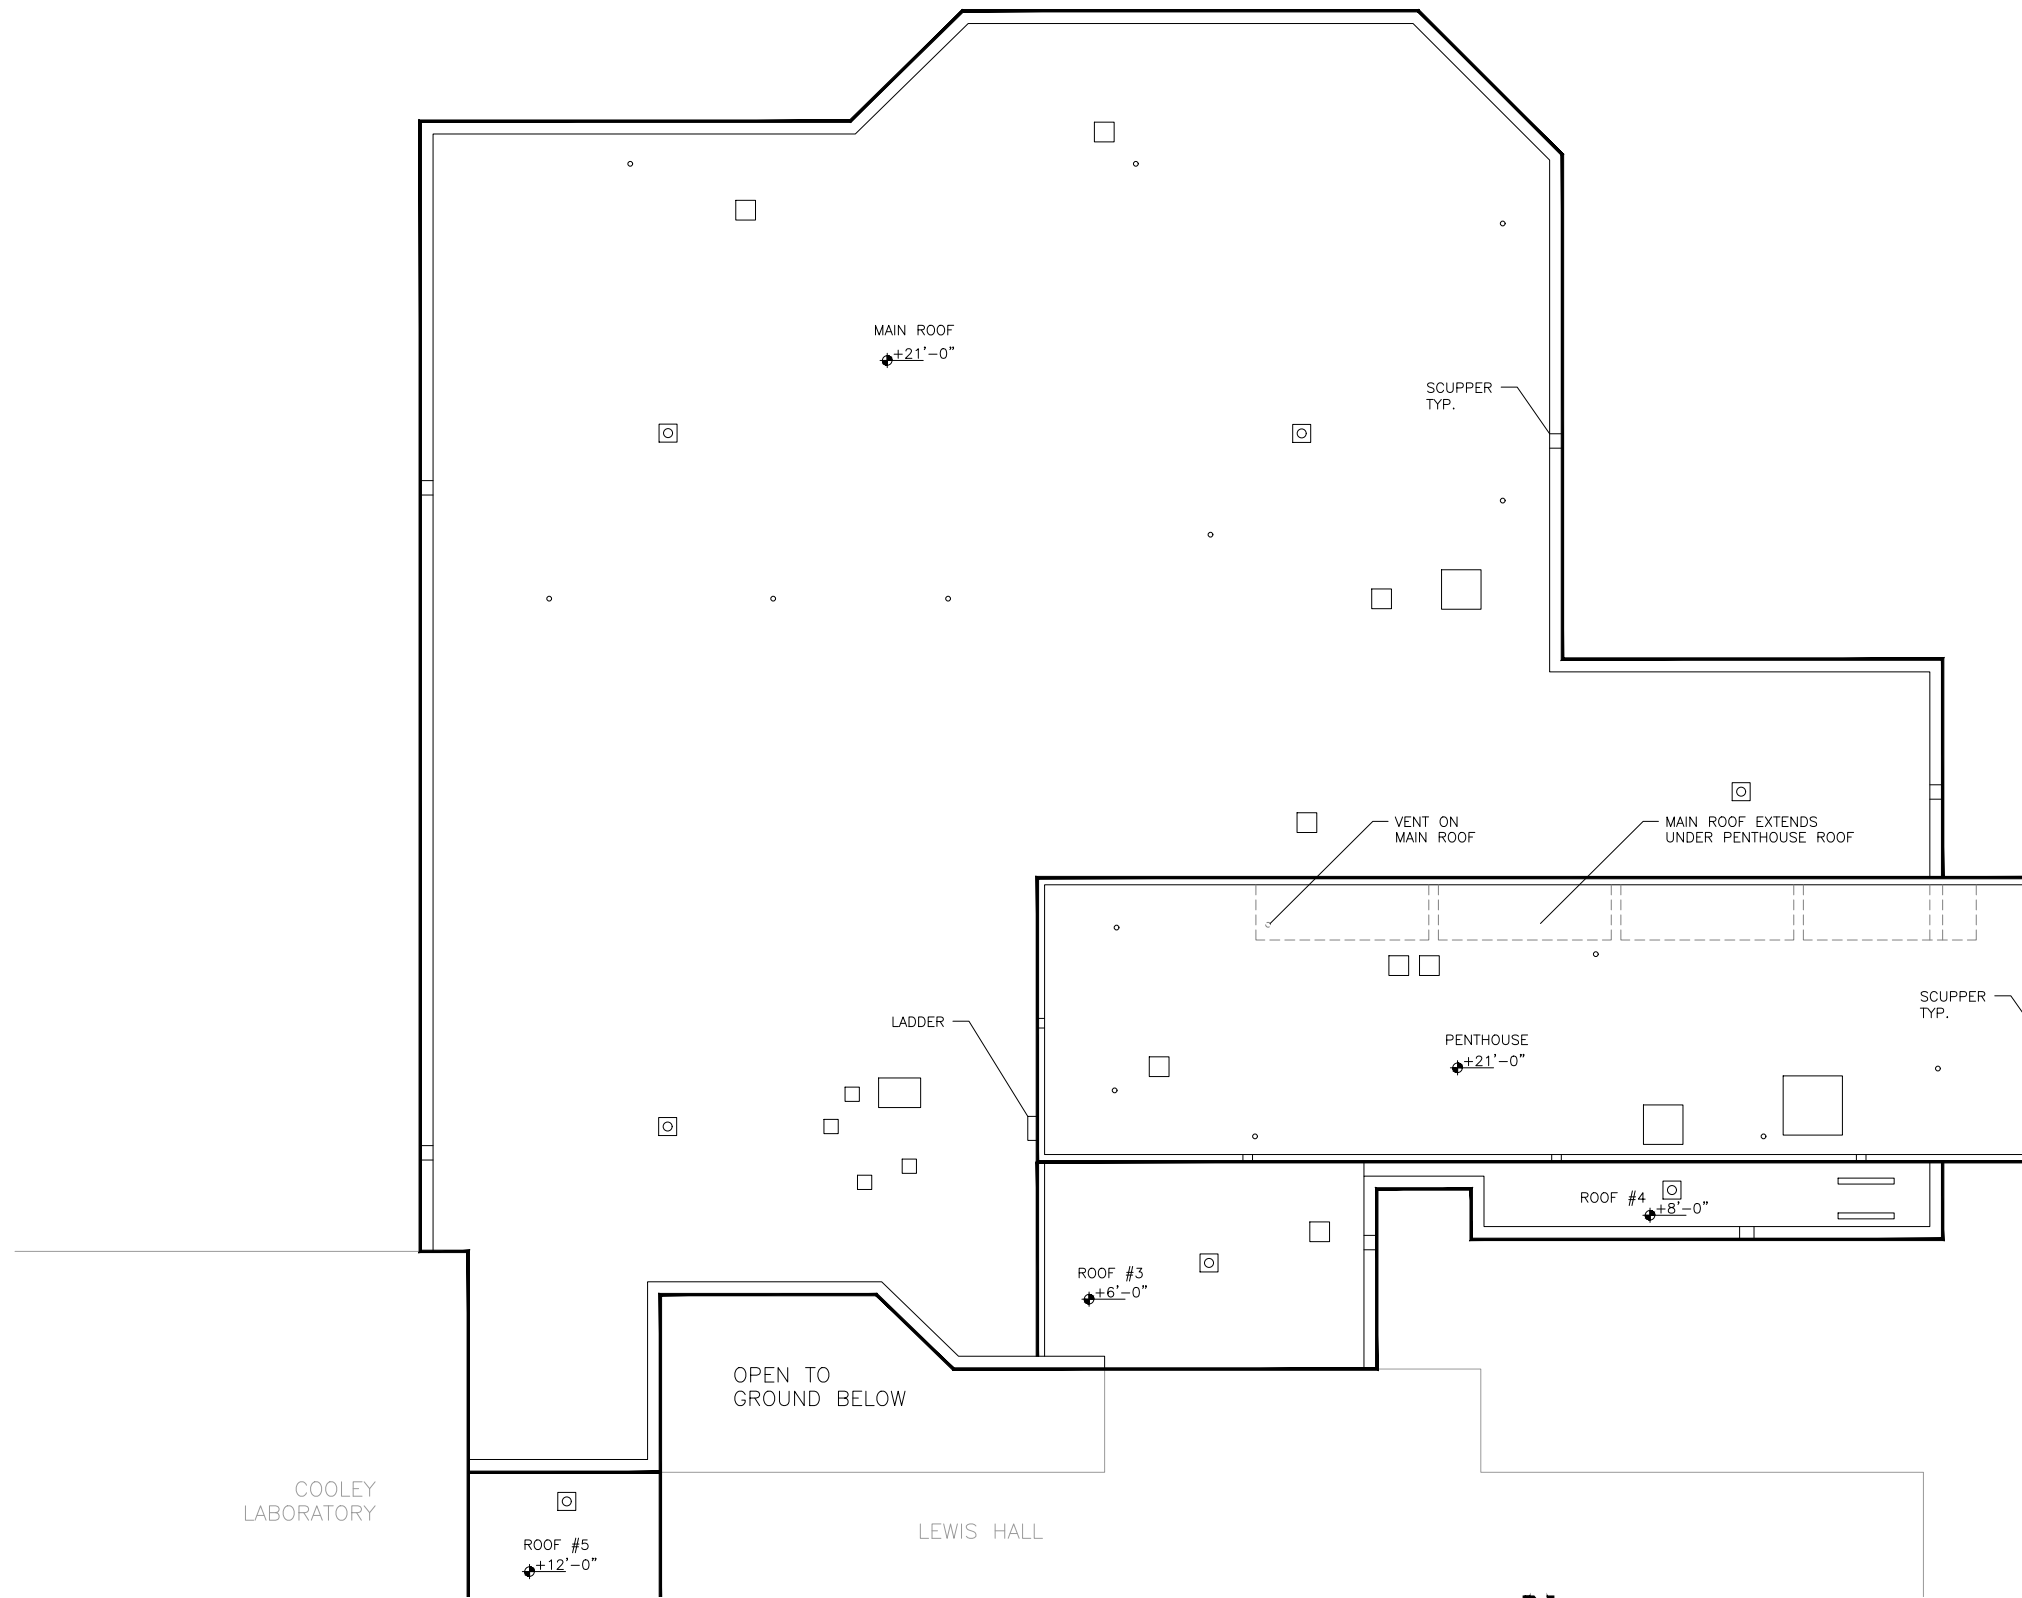

1 TIETZ HALL - ROOF LEVEL
SCALE: 1" = 20'



M MONTANA STATE UNIVERSITY
CAMPUS PLANNING,
DESIGN & CONSTRUCTION
BOZEMAN, MONTANA
PHONE: 406.994.5413 FAX: 406.994.5665

INDEX #	54
BUILDING #	133