



Dec 27, 2016 - 10:51am - 138102_A1_Blacksmith.dwg
H:\MOR-Tinsley Farm Complex\Building Plan - Book Copy\

 

1 MOR-TINSLEY FARM - BLACKSMITH
SCALE: 3/8" = 1'

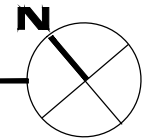

M MONTANA
STATE UNIVERSITY
CAMPUS PLANNING,
DESIGN & CONSTRUCTION
BOZEMAN, MONTANA
PHONE: 406.994.5413 FAX: 406.994.5665

INDEX #
105
BUILDING #
138102