



Dec 27, 2016 - 10:50am - I38103_A1_Equipment Shed.dwg
C:\Users\gary.gramer\AppData\Local\Temp\AcPublish_3260\

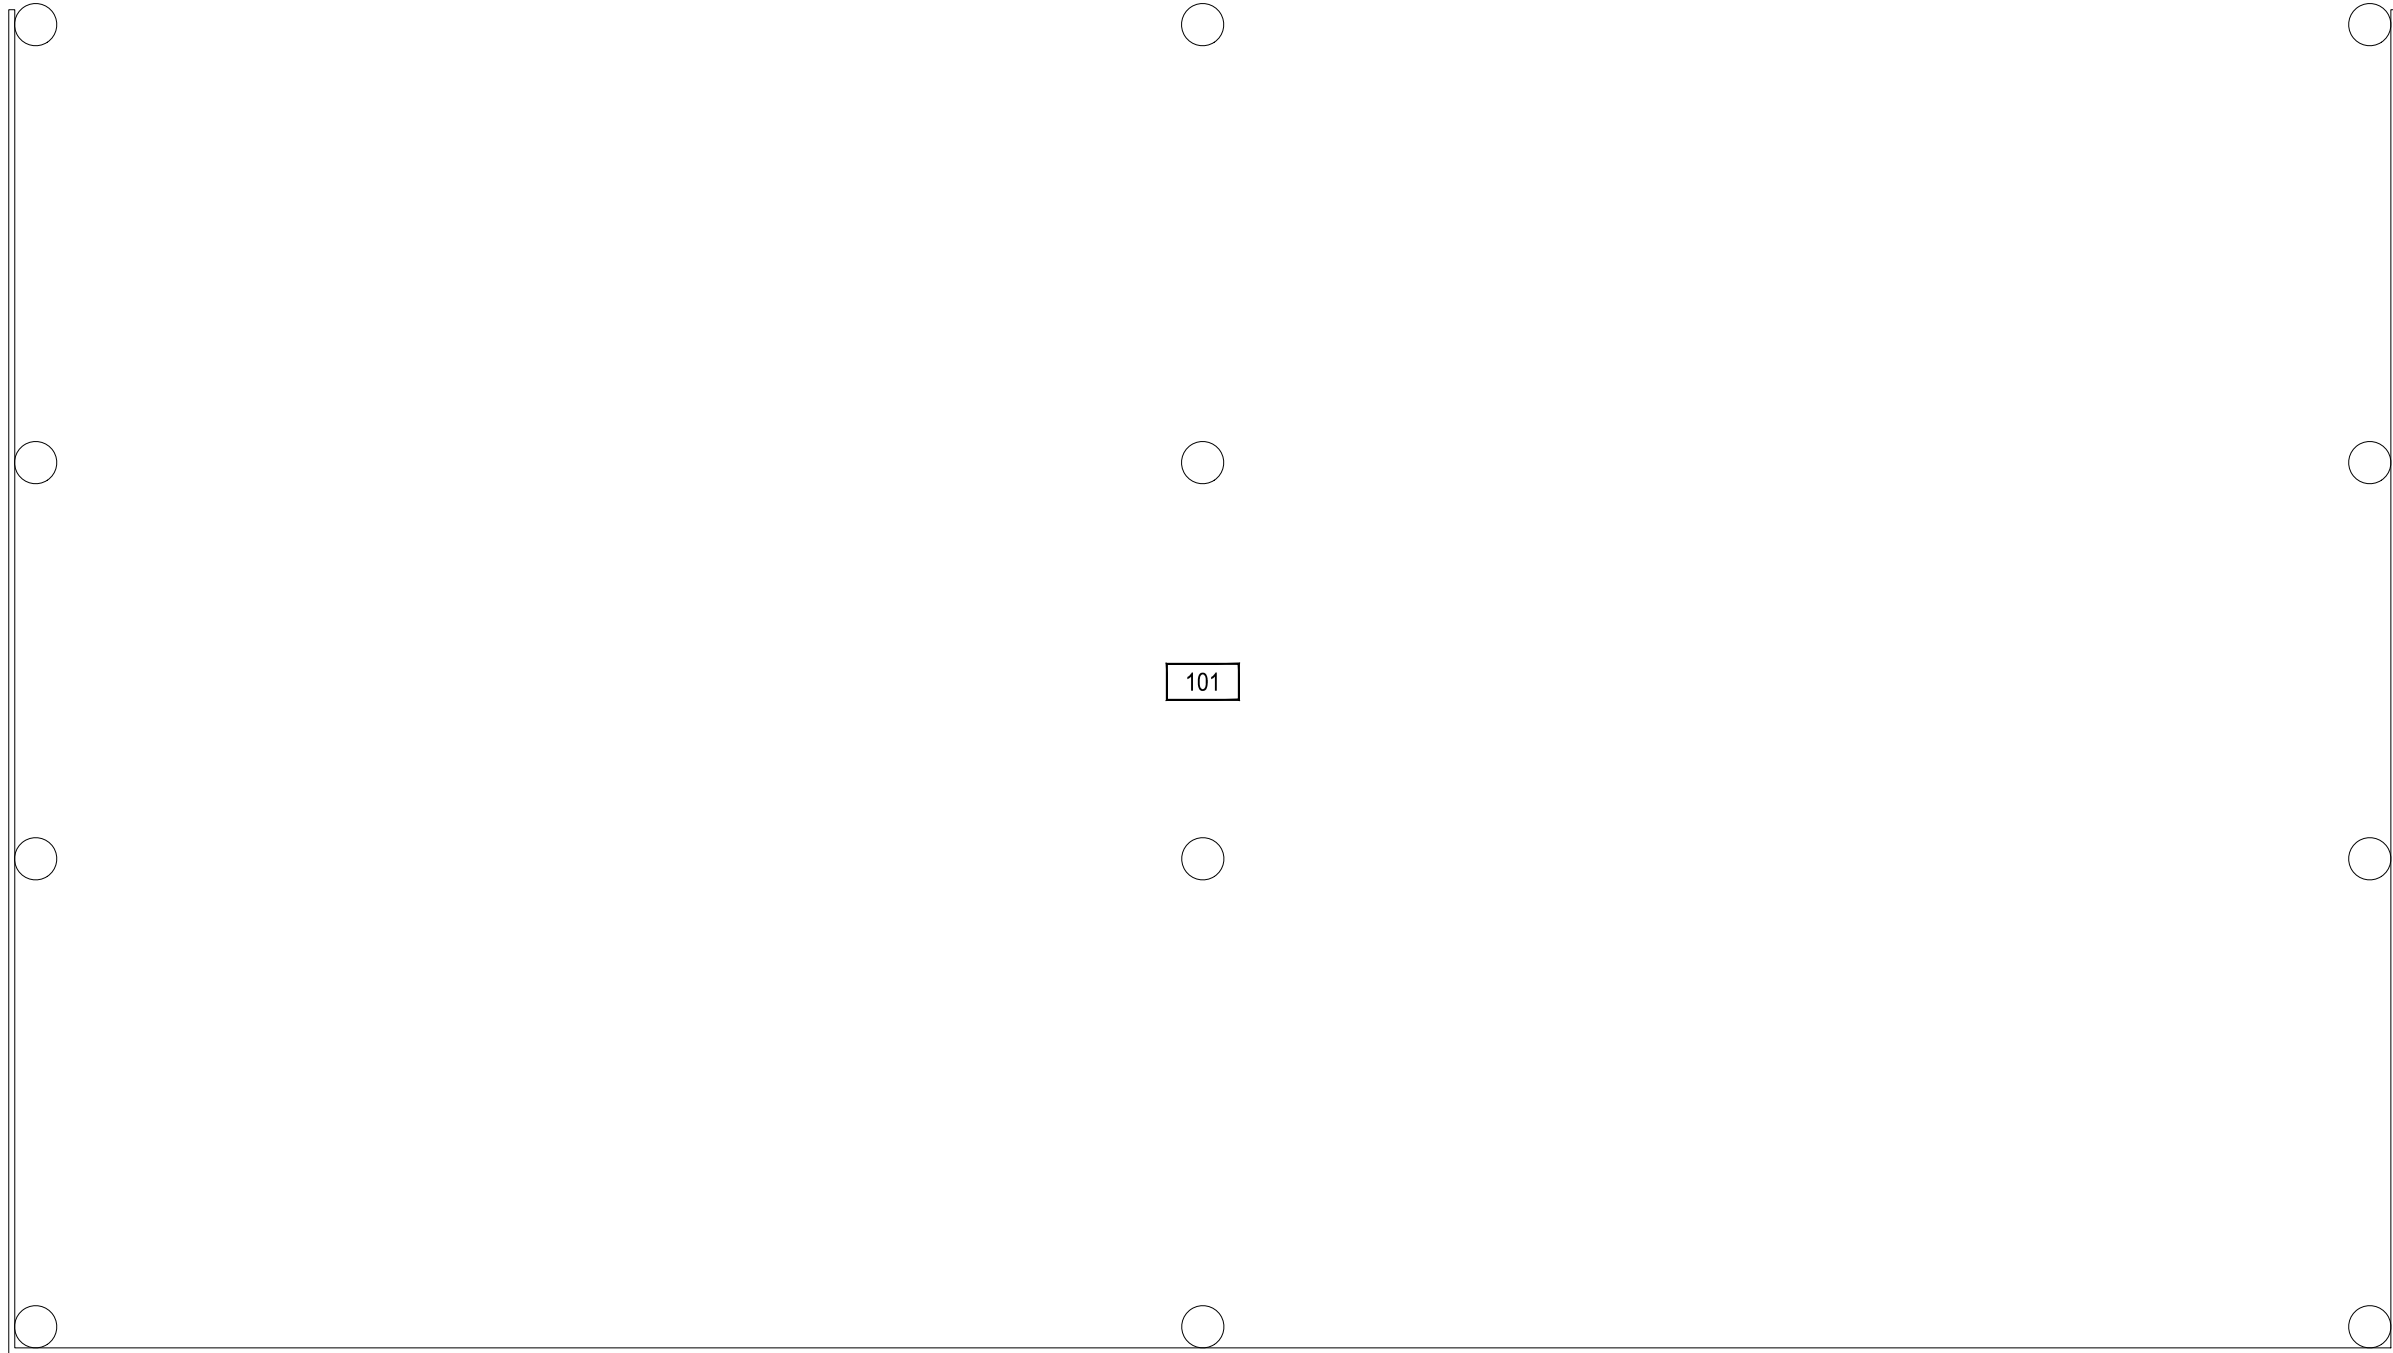

1

MOR-TINSLEY FARM - EQUIPMENT SHED

SCALE: 3/8" = 1'

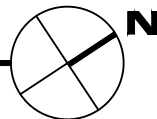

M MONTANA
STATE UNIVERSITY
CAMPUS PLANNING,
DESIGN & CONSTRUCTION
BOZEMAN, MONTANA
PHONE: 406.994.5413 FAX: 406.994.5665

INDEX #
105
BUILDING #
138103