



Dec 27, 2016 - 10:33am - I38106\_A1\_Chicken Coop.dwg  
C:\Users\gary.gramer\appdata\local\temp\AcPublish\_3260\

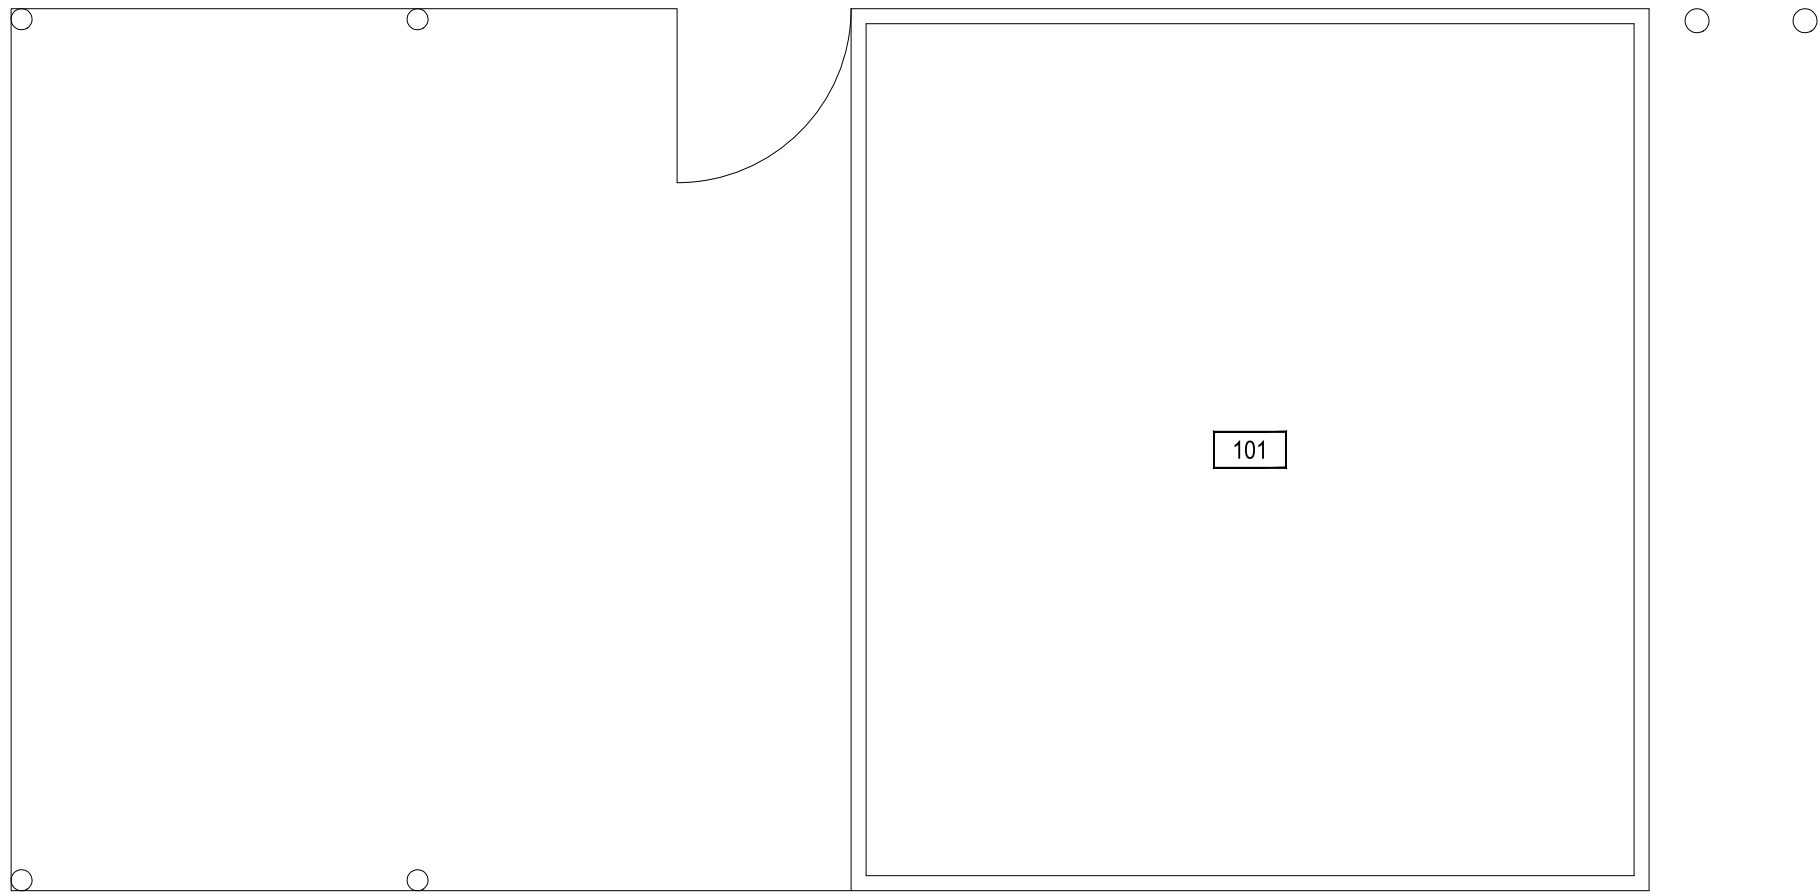

1 MOR-TINSLEY FARM - CHICKEN COOP  
SCALE: 3/8" = 1'

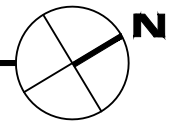

**M** MONTANA  
STATE UNIVERSITY  
CAMPUS PLANNING,  
DESIGN & CONSTRUCTION  
BOZEMAN, MONTANA  
PHONE: 406.994.5413 FAX: 406.994.5665

INDEX #  
**105**  
BUILDING #  
**138106**