

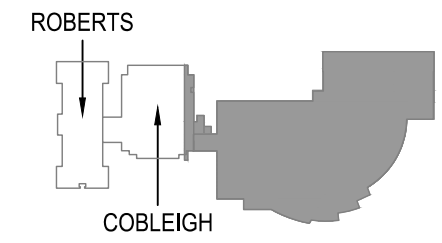
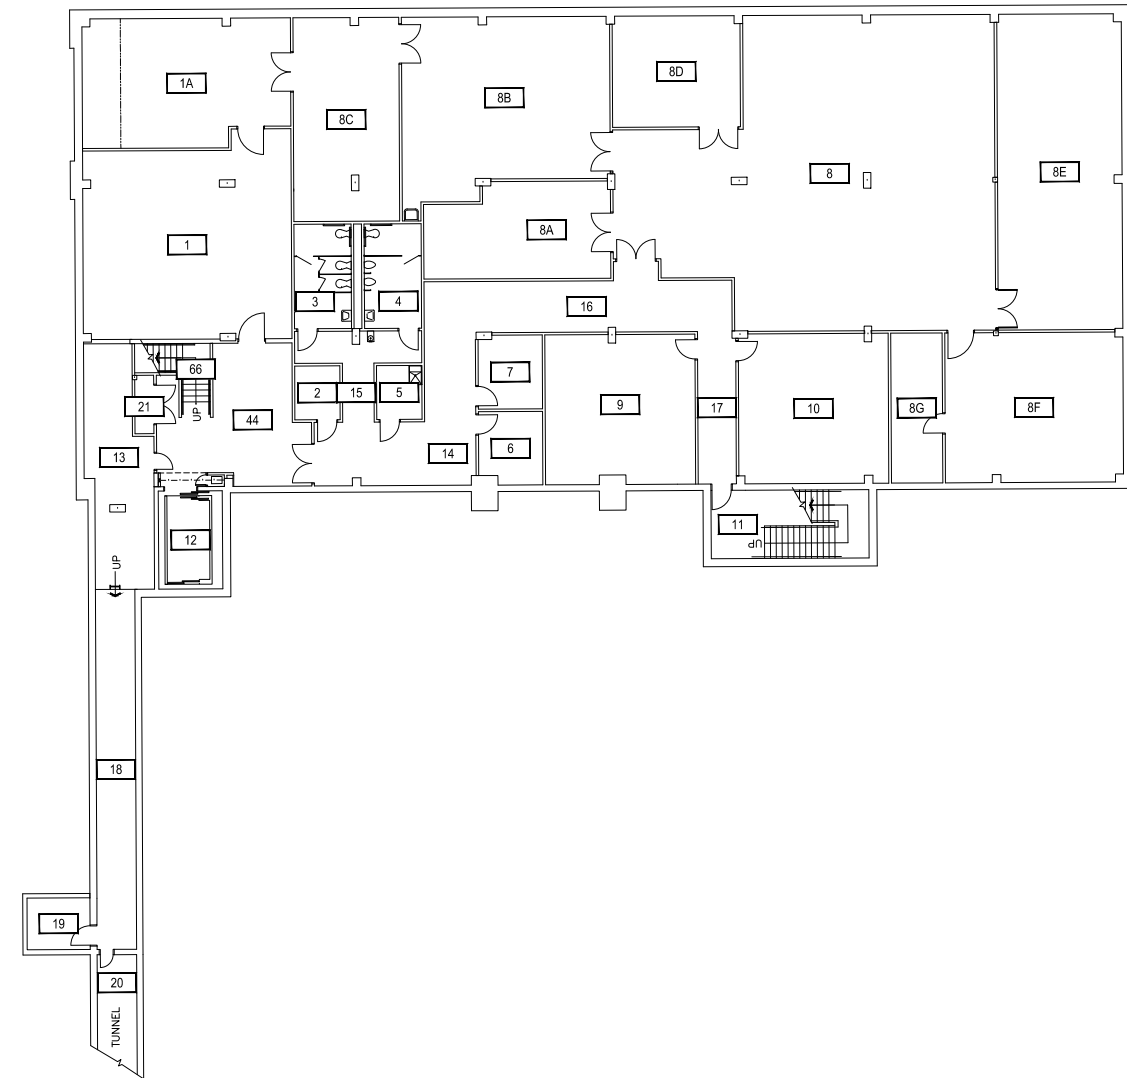


Mar 08, 2016 - 7:24am - E39_AB.dwg
H:\Barnard Hall\Building Plan - Book Copy\

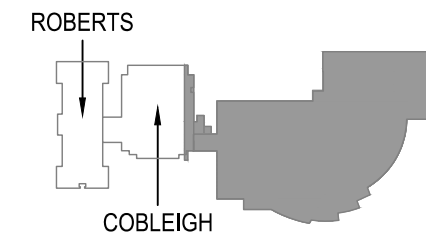

1 BARNARD HALL - BASEMENT LEVEL
SCALE: 1" = 30'

 MONTANA STATE UNIVERSITY CAMPUS PLANNING, DESIGN & CONSTRUCTION BOZEMAN, MONTANA PHONE: 406.994.5413 FAX: 406.994.5665	INDEX #	6
	BUILDING #	139


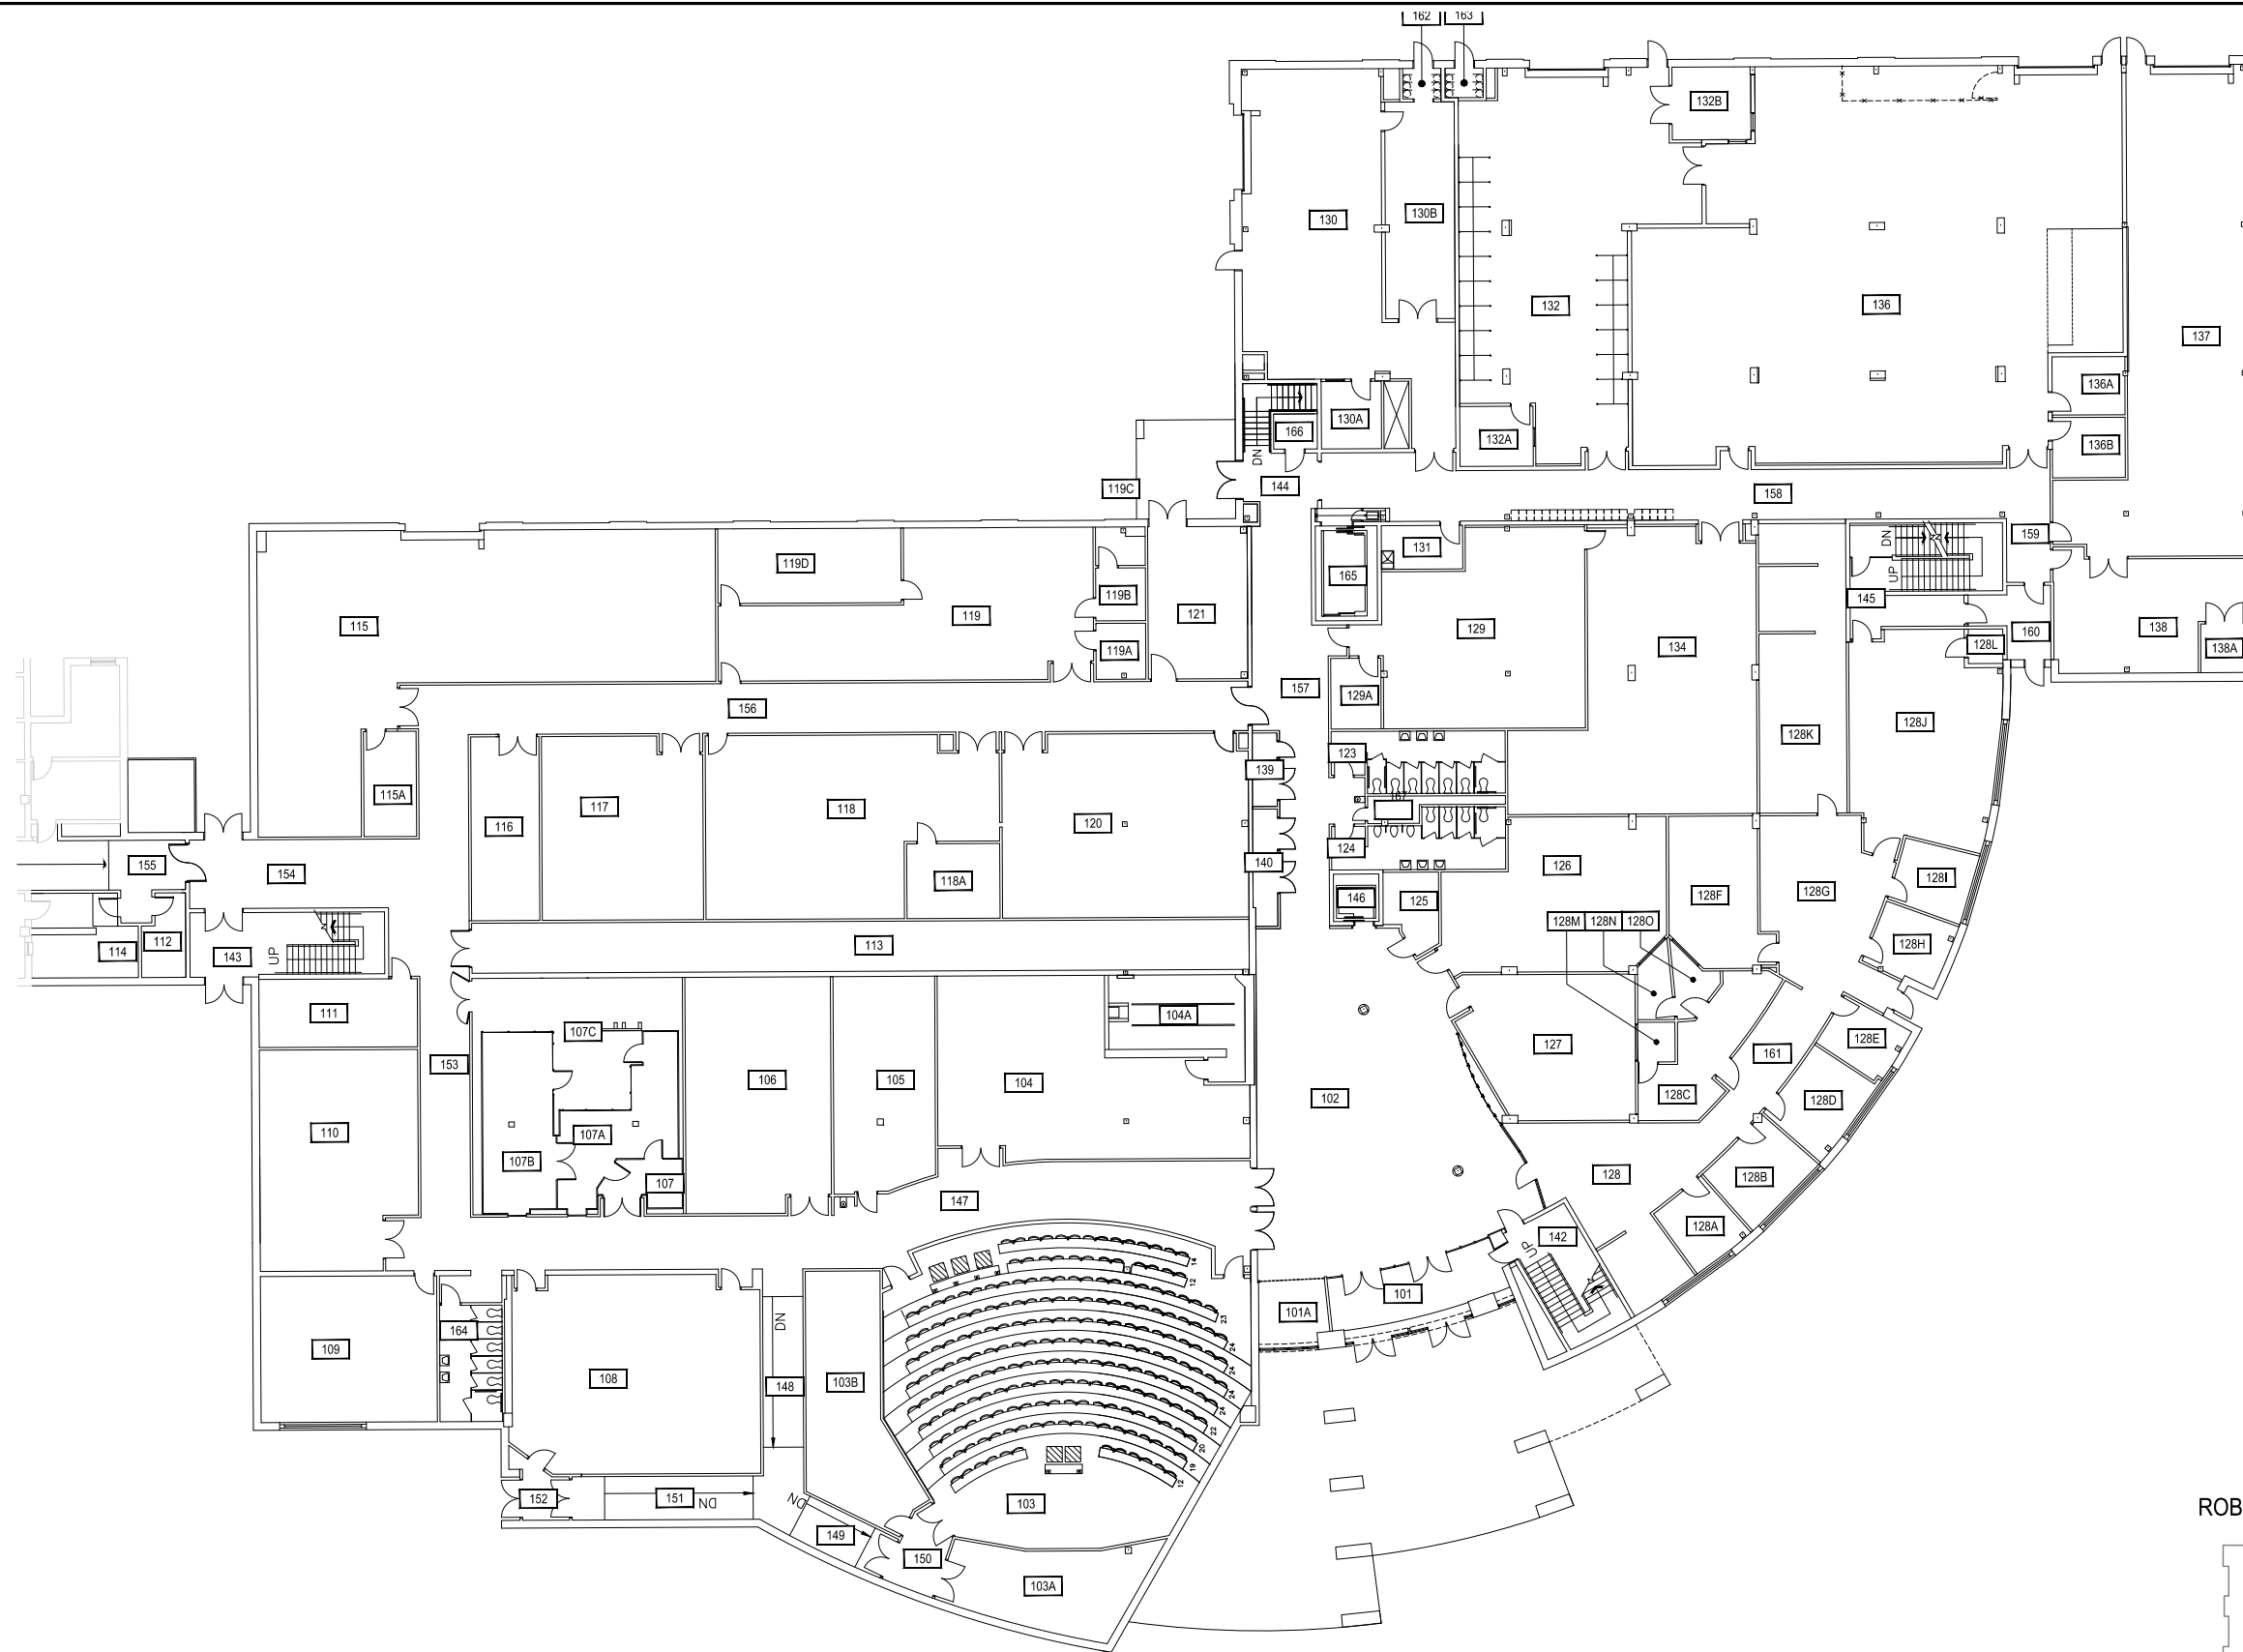


1
BARNARD HALL - FIRST LEVEL
 SCALE: 1" = 30'




Mar 08, 2016 - 7:24am - E39_A1.dwg
 H:\Barnard Hall\Building Plan - Book Copy\

MONTANA STATE UNIVERSITY CAMPUS PLANNING, DESIGN & CONSTRUCTION BOZEMAN, MONTANA PHONE: 406.994.5413 FAX: 406.994.5665	INDEX #
	6
	BUILDING #
	139

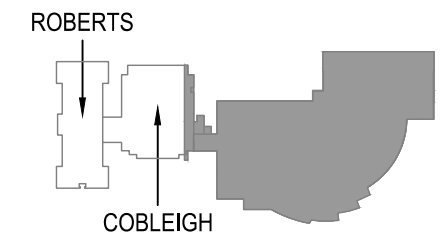
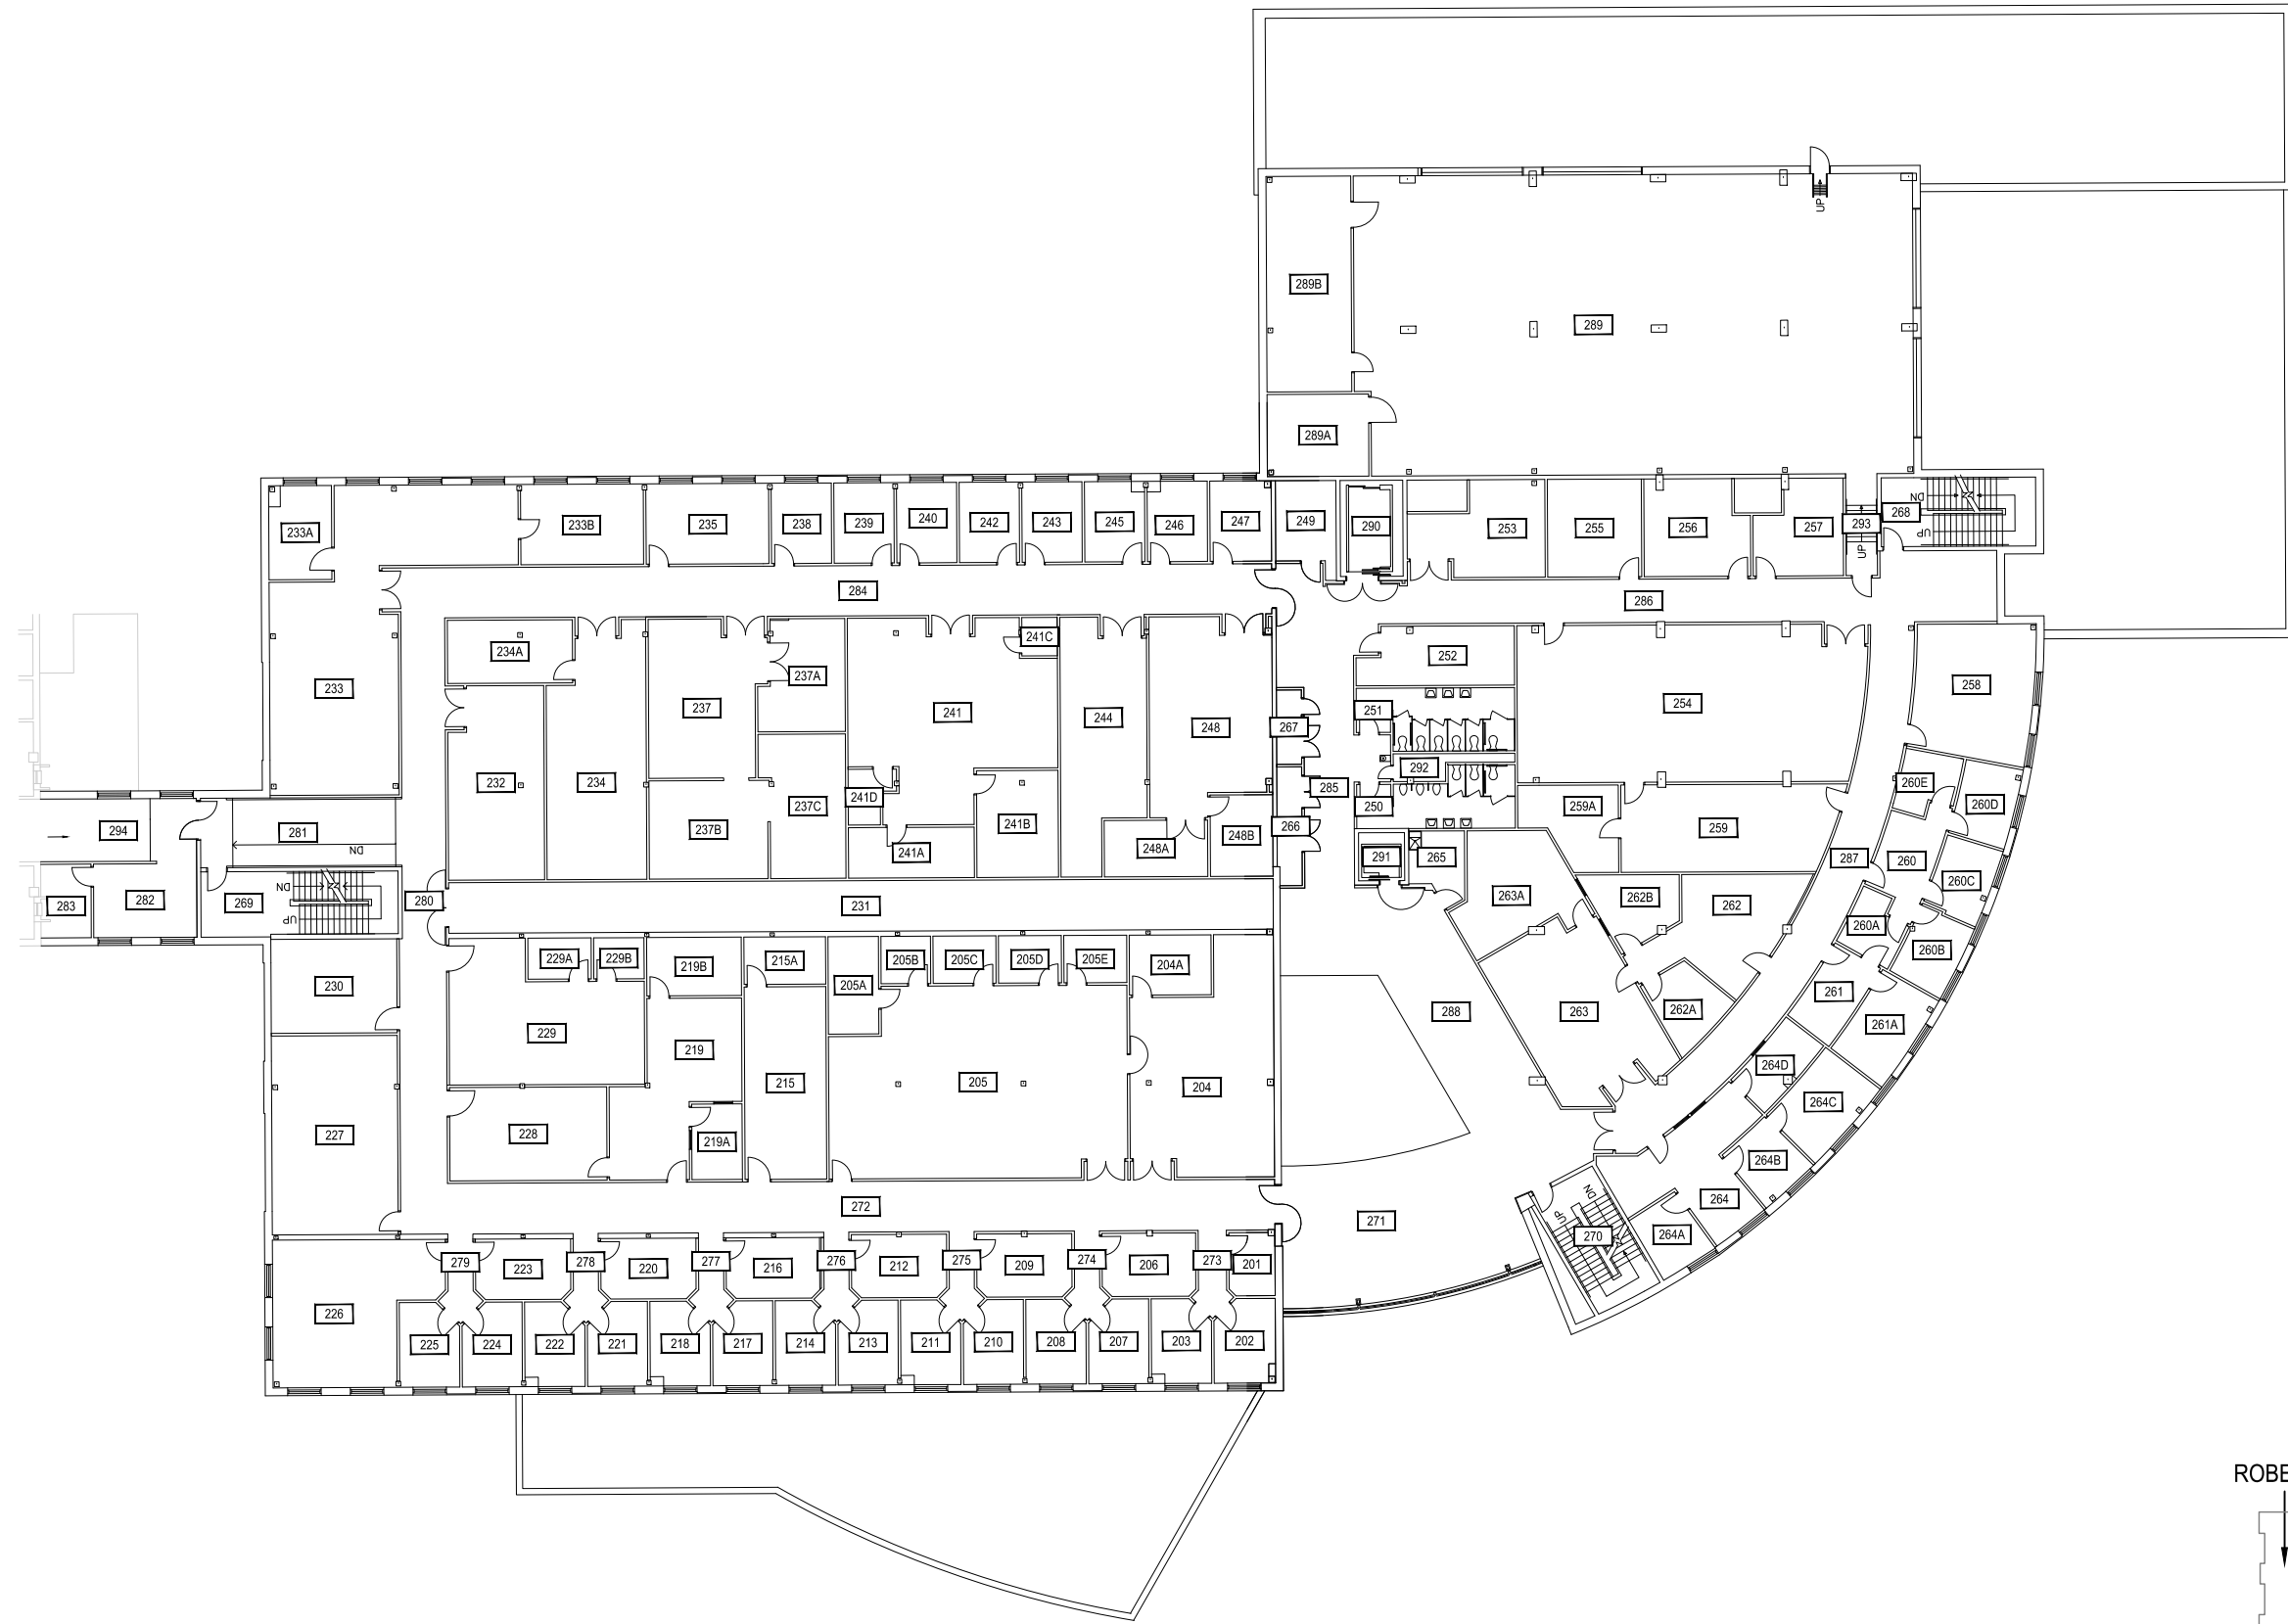


1 BARNARD HALL - SECOND LEVEL
 SCALE: 1" = 30'

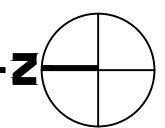

M MONTANA STATE UNIVERSITY
 CAMPUS PLANNING,
 DESIGN & CONSTRUCTION
 BOZEMAN, MONTANA
 PHONE: 406.994.5413 FAX: 406.994.5665



INDEX # **6**
 BUILDING # **139**

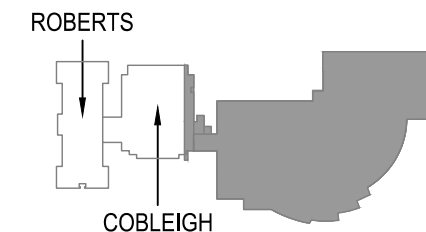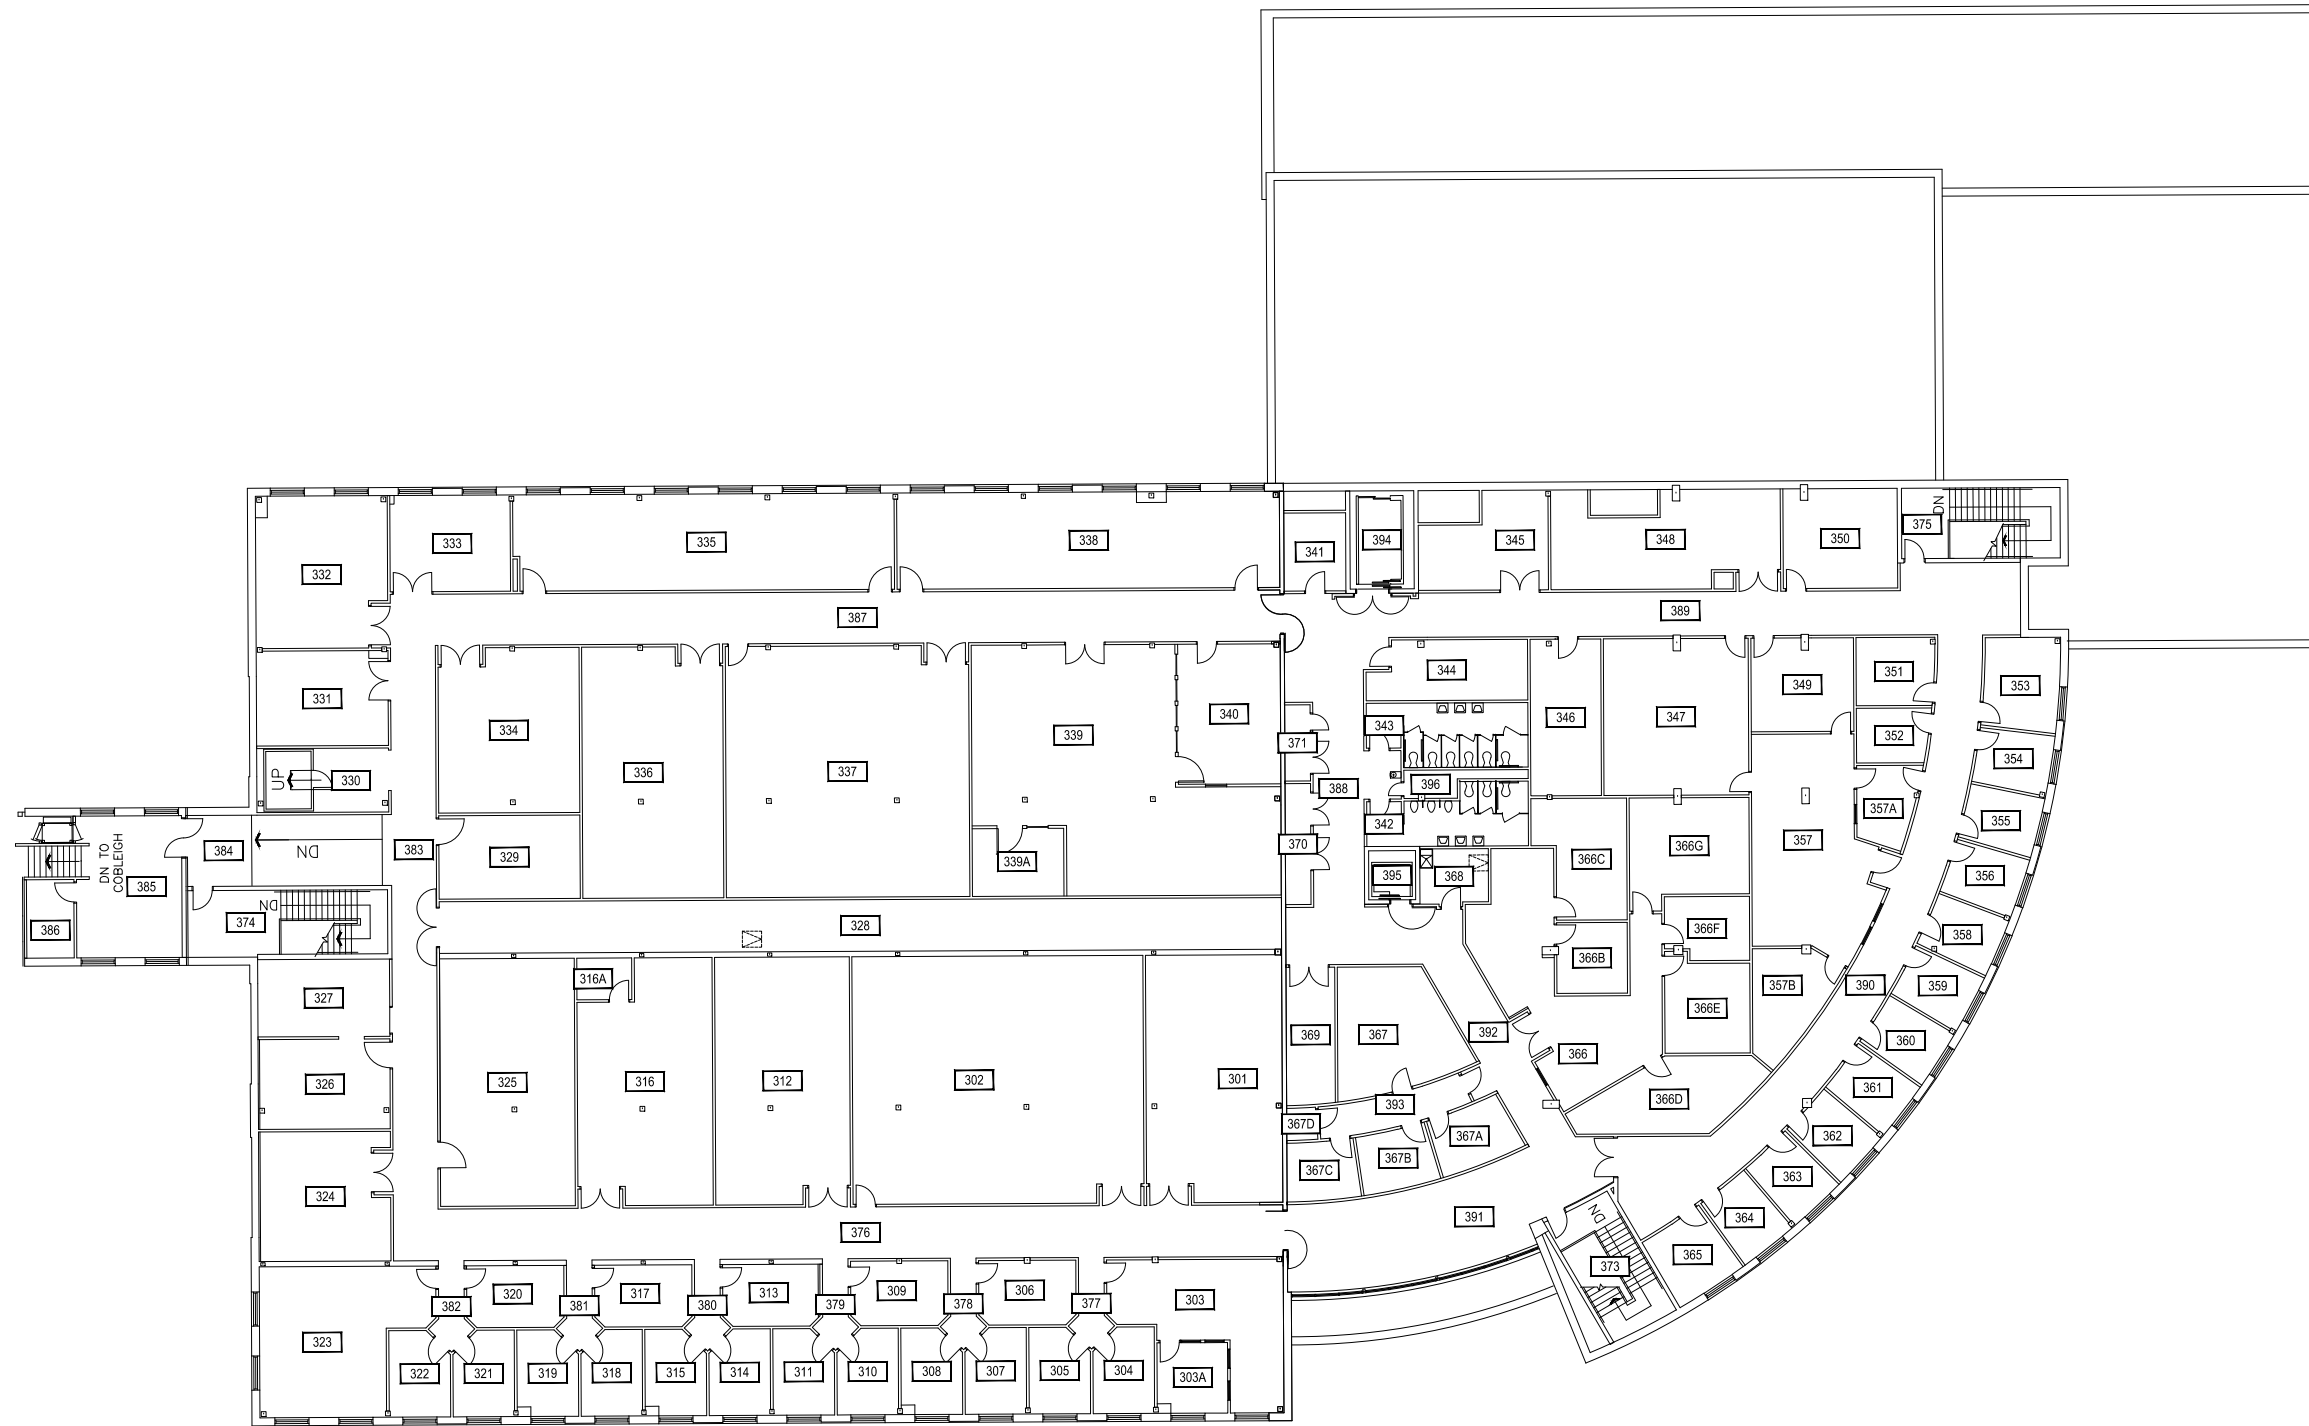

1 BARNARD HALL - THIRD LEVEL
 SCALE: 1" = 30'

MONTANA STATE UNIVERSITY CAMPUS PLANNING, DESIGN & CONSTRUCTION BOZEMAN, MONTANA PHONE: 406.994.5413 FAX: 406.994.5665	INDEX #	6
	BUILDING #	139

Mar 08, 2016 - 7:24am - E39_A4.dwg
H:\Barnard Hall\Building Plan - Book Copy\

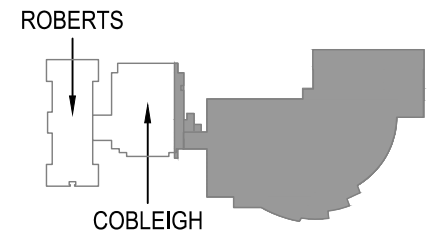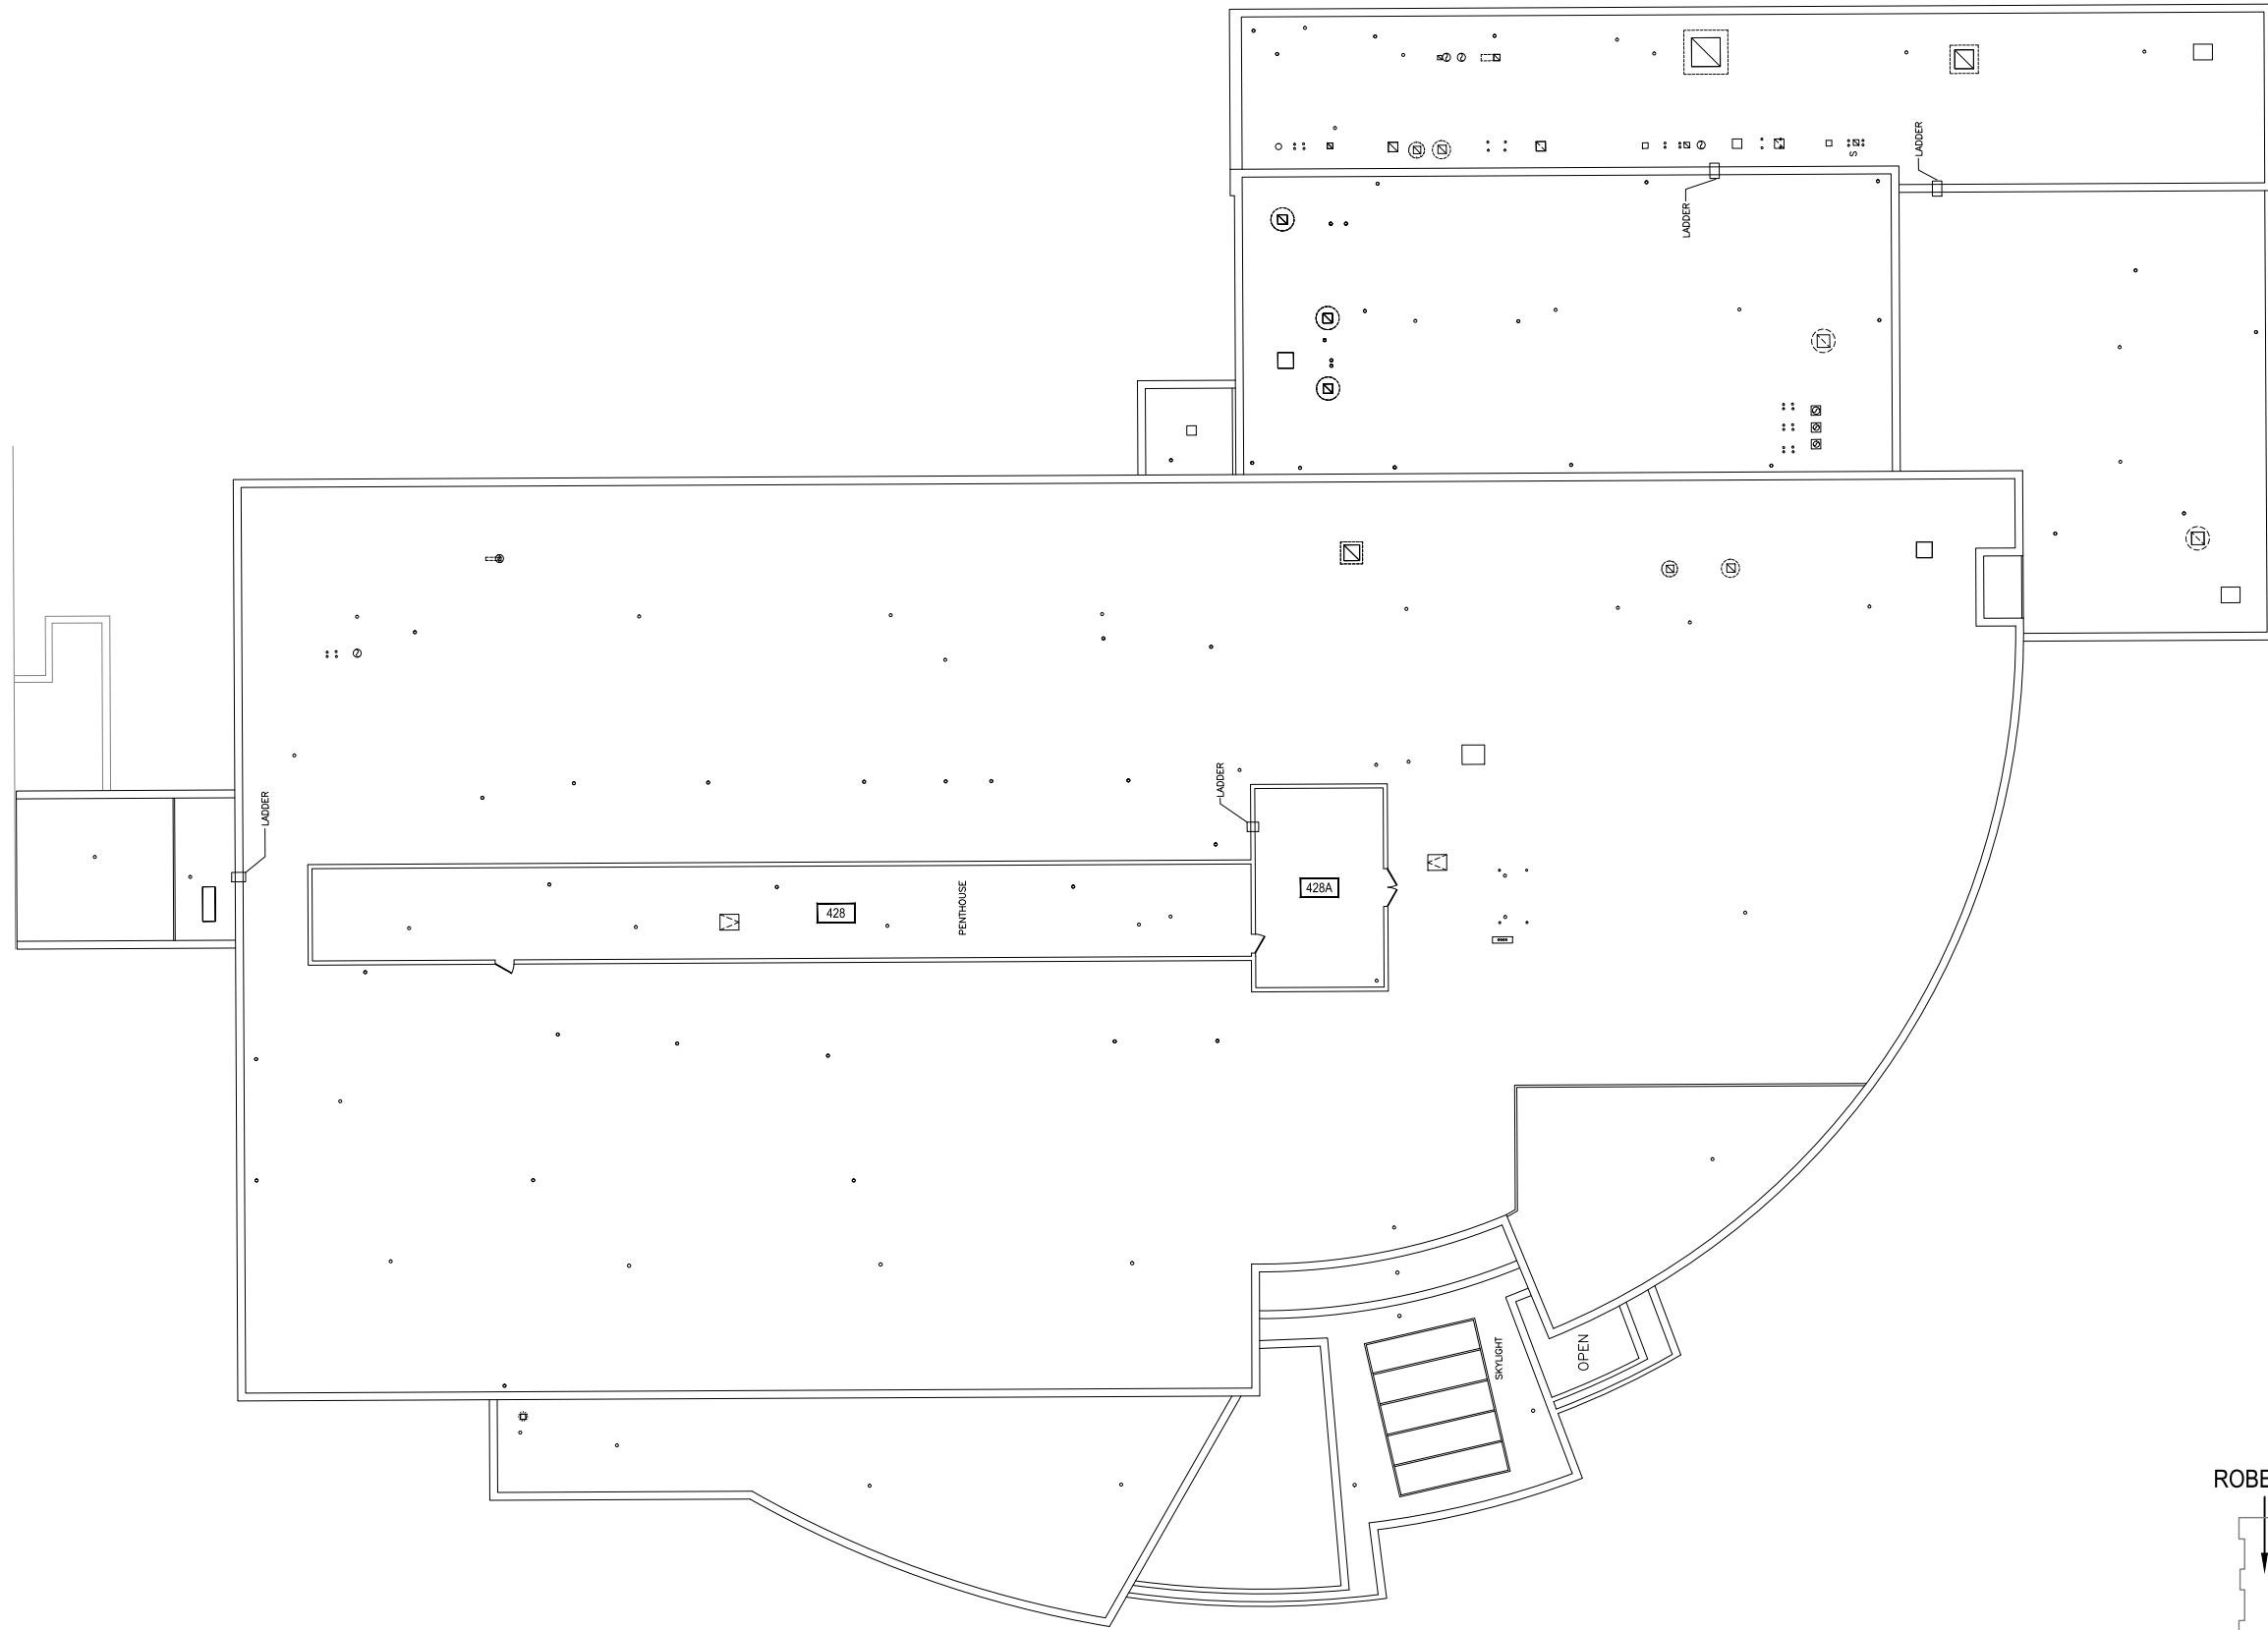

1

BARNARD HALL - PENTHOUSE LEVEL

SCALE: 1" = 30'




M MONTANA
STATE UNIVERSITY
CAMPUS PLANNING,
DESIGN & CONSTRUCTION
BOZEMAN, MONTANA
PHONE: 406.994.5413 FAX: 406.994.5665

INDEX #

6

BUILDING #

139

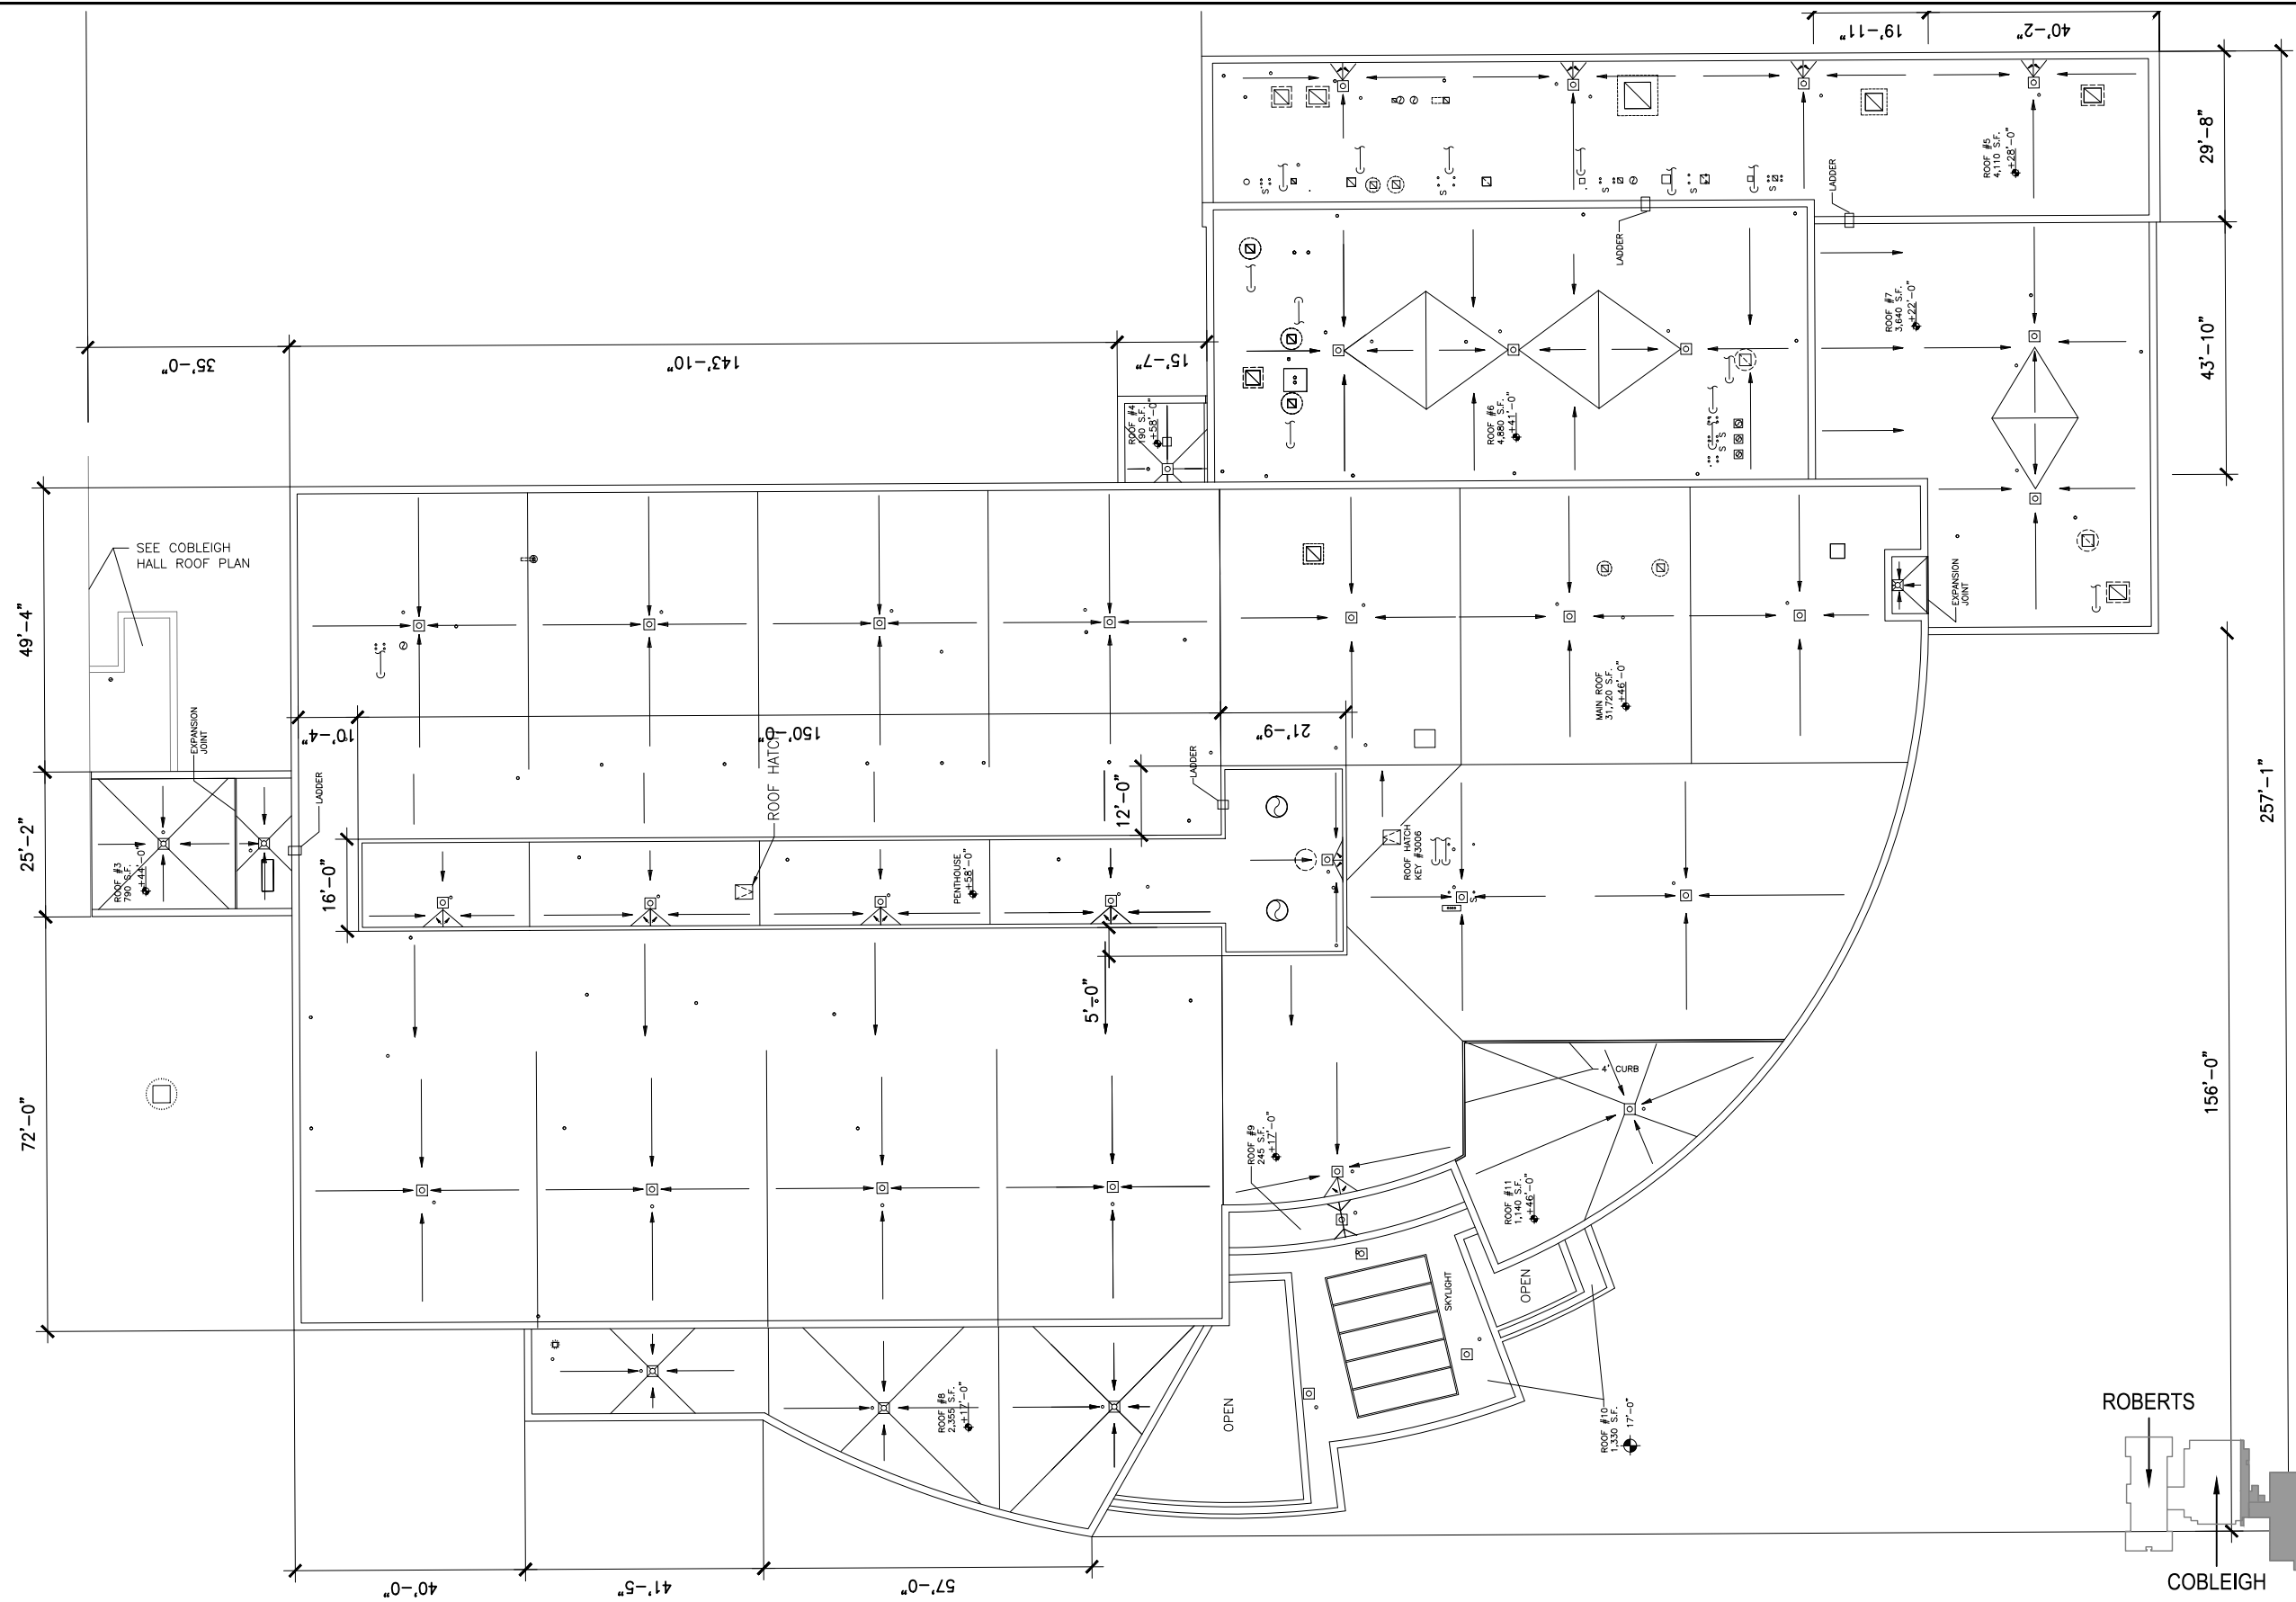

1

BARNARD HALL - ROOF LEVEL

SCALE: 1" = 30'

