

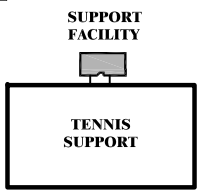


Jan 24, 2012 - 8:02am - 143_A1.dwg
H:\Tennis Facilities\Building Plan - Book Copy\143 Support Facility

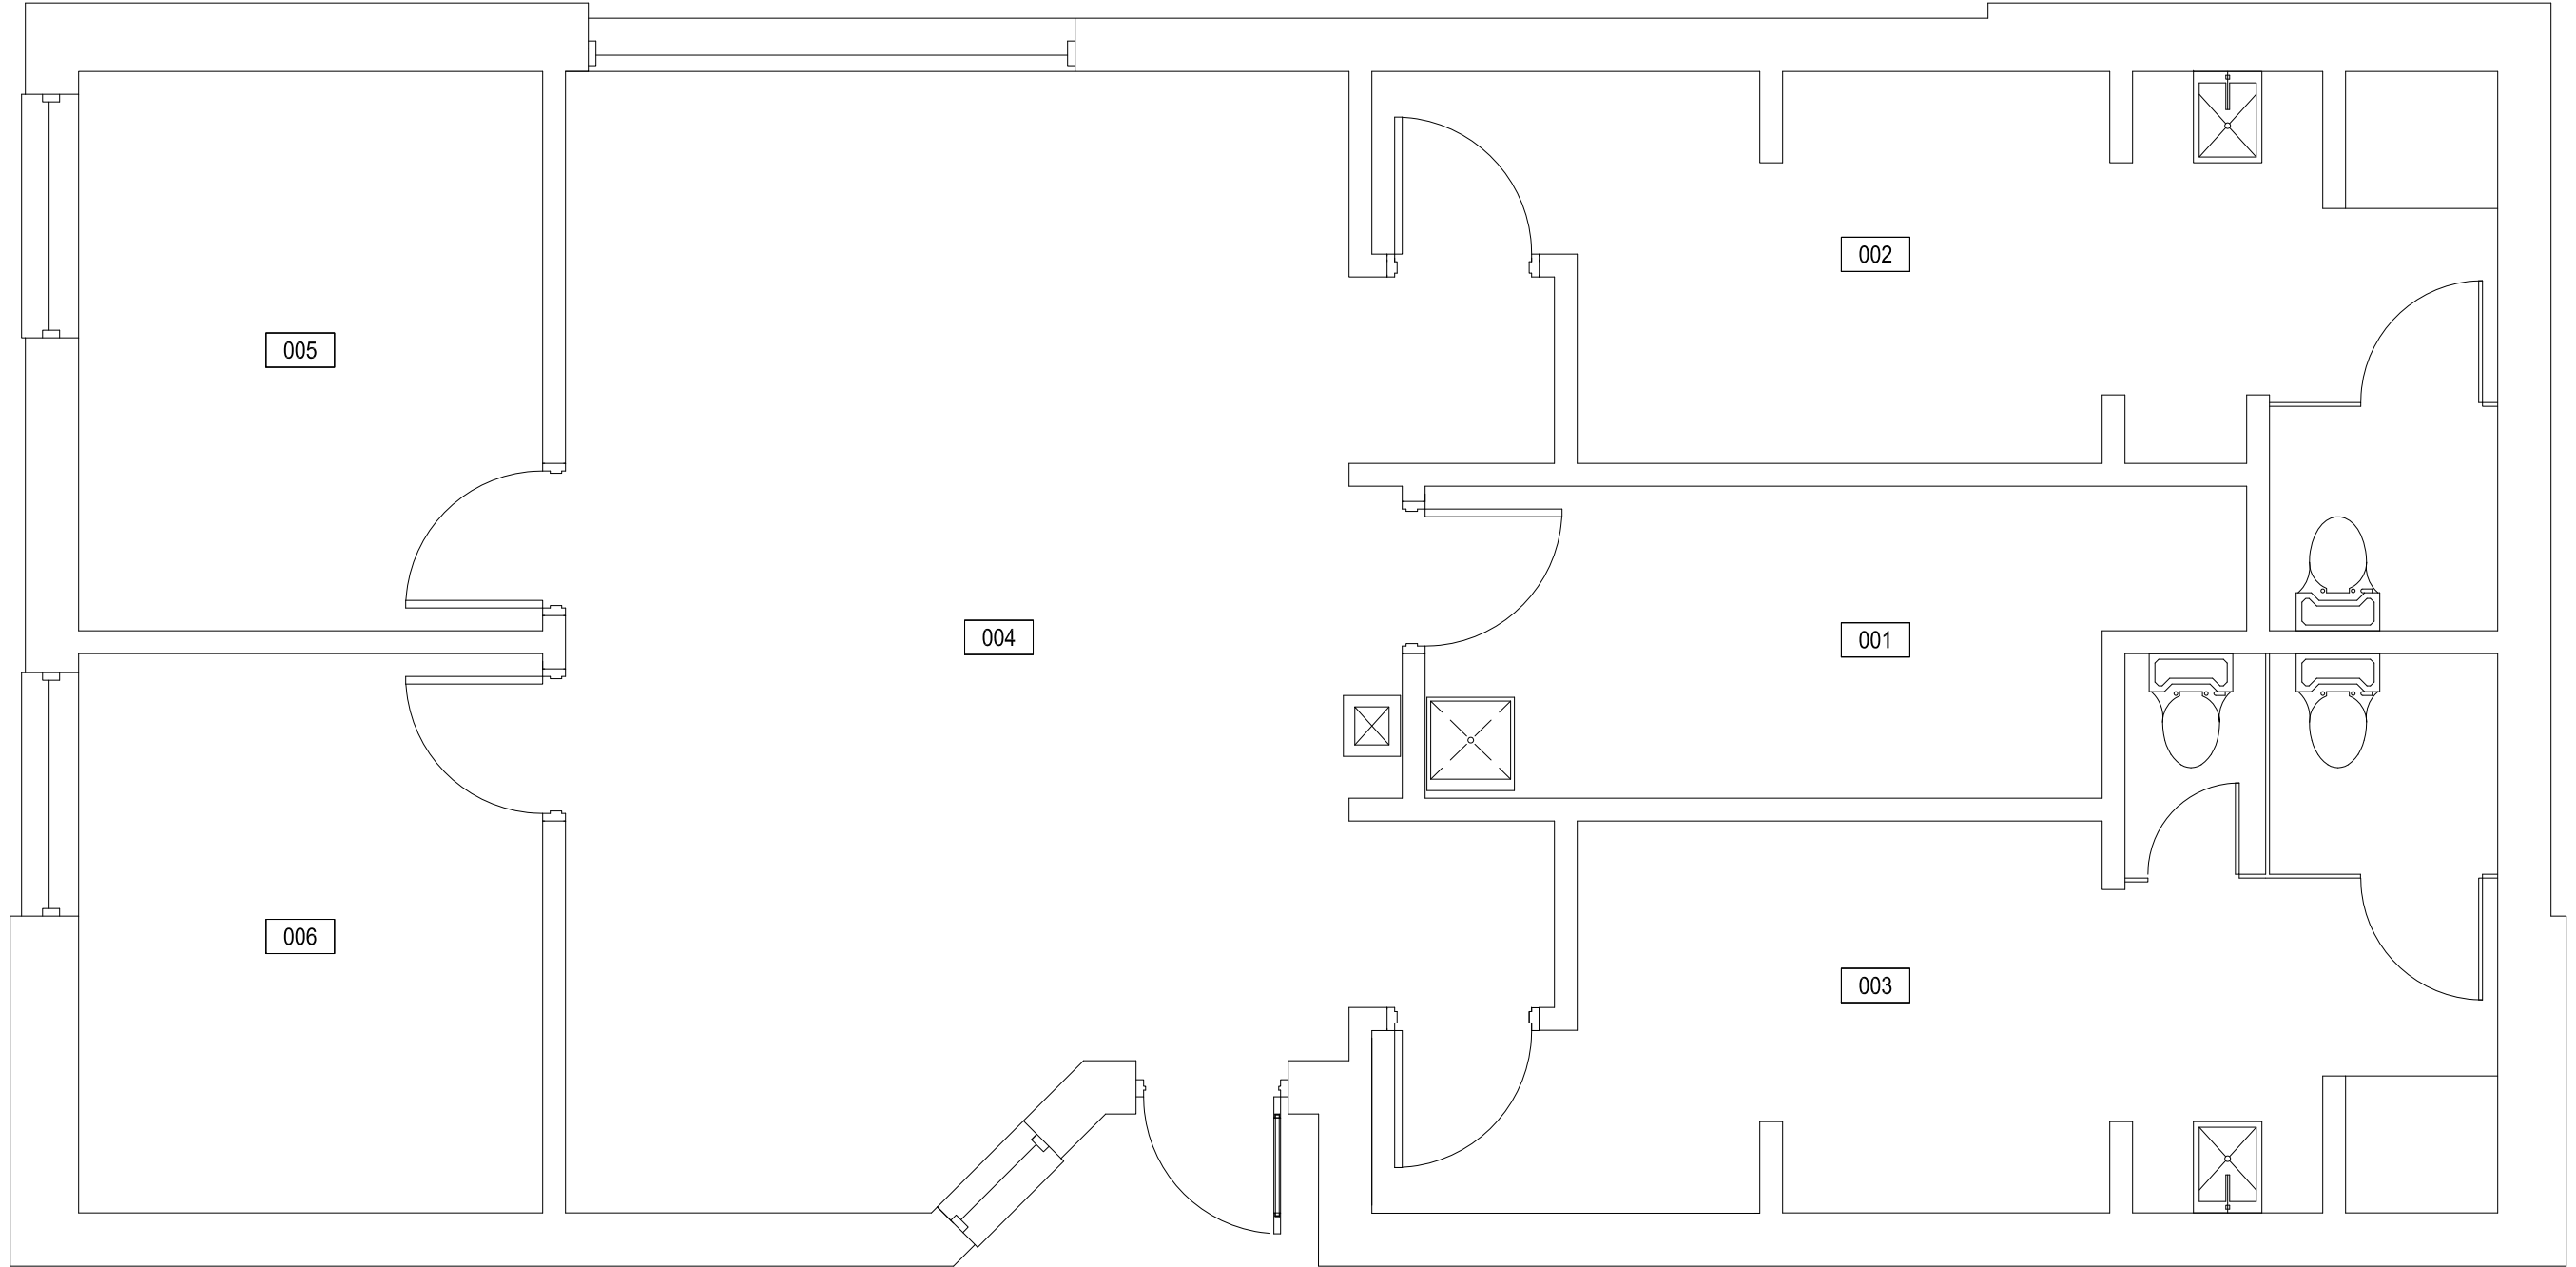



1 TENNIS SUPPORT FACILITY - FIRST LEVEL
SCALE: 1/4" = 1'

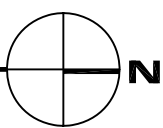


M MONTANA STATE UNIVERSITY
FACILITIES PLANNING,
DESIGN & CONSTRUCTION
BOZEMAN, MONTANA
PHONE: 406.994.4131 FAX: 406.994.6572

INDEX # **42**
BUILDING # **143**

Jan 24, 2012 - 8:01am - 143_AR.dwg
H:\Tennis Facilities\Building Plan - Book Copy\143 Support Facility\

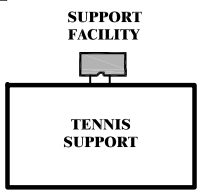 

1 TENNIS SUPPORT FACILITY - ROOF LEVEL
SCALE: 1/4" = 1'

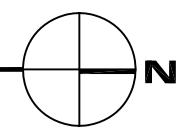

M MONTANA
STATE UNIVERSITY
FACILITIES PLANNING,
DESIGN & CONSTRUCTION
BOZEMAN, MONTANA
PHONE: 406.994.4131 FAX: 406.994.6572

INDEX #
42
BUILDING #
143