

1

BLACK BOX THEATER - FIRST LEVEL


SCALE: 3/32" = 1'



Dec 27, 2016 - 9:19am - 146_A1.dwg
H:\Black Box Theater\Building Plan Book\

M MONTANA
STATE UNIVERSITY
CAMPUS PLANNING,
DESIGN & CONSTRUCTION
BOZEMAN, MONTANA
PHONE: 406.994.5413 FAX: 406.994.5665

INDEX #	93
BUILDING #	146

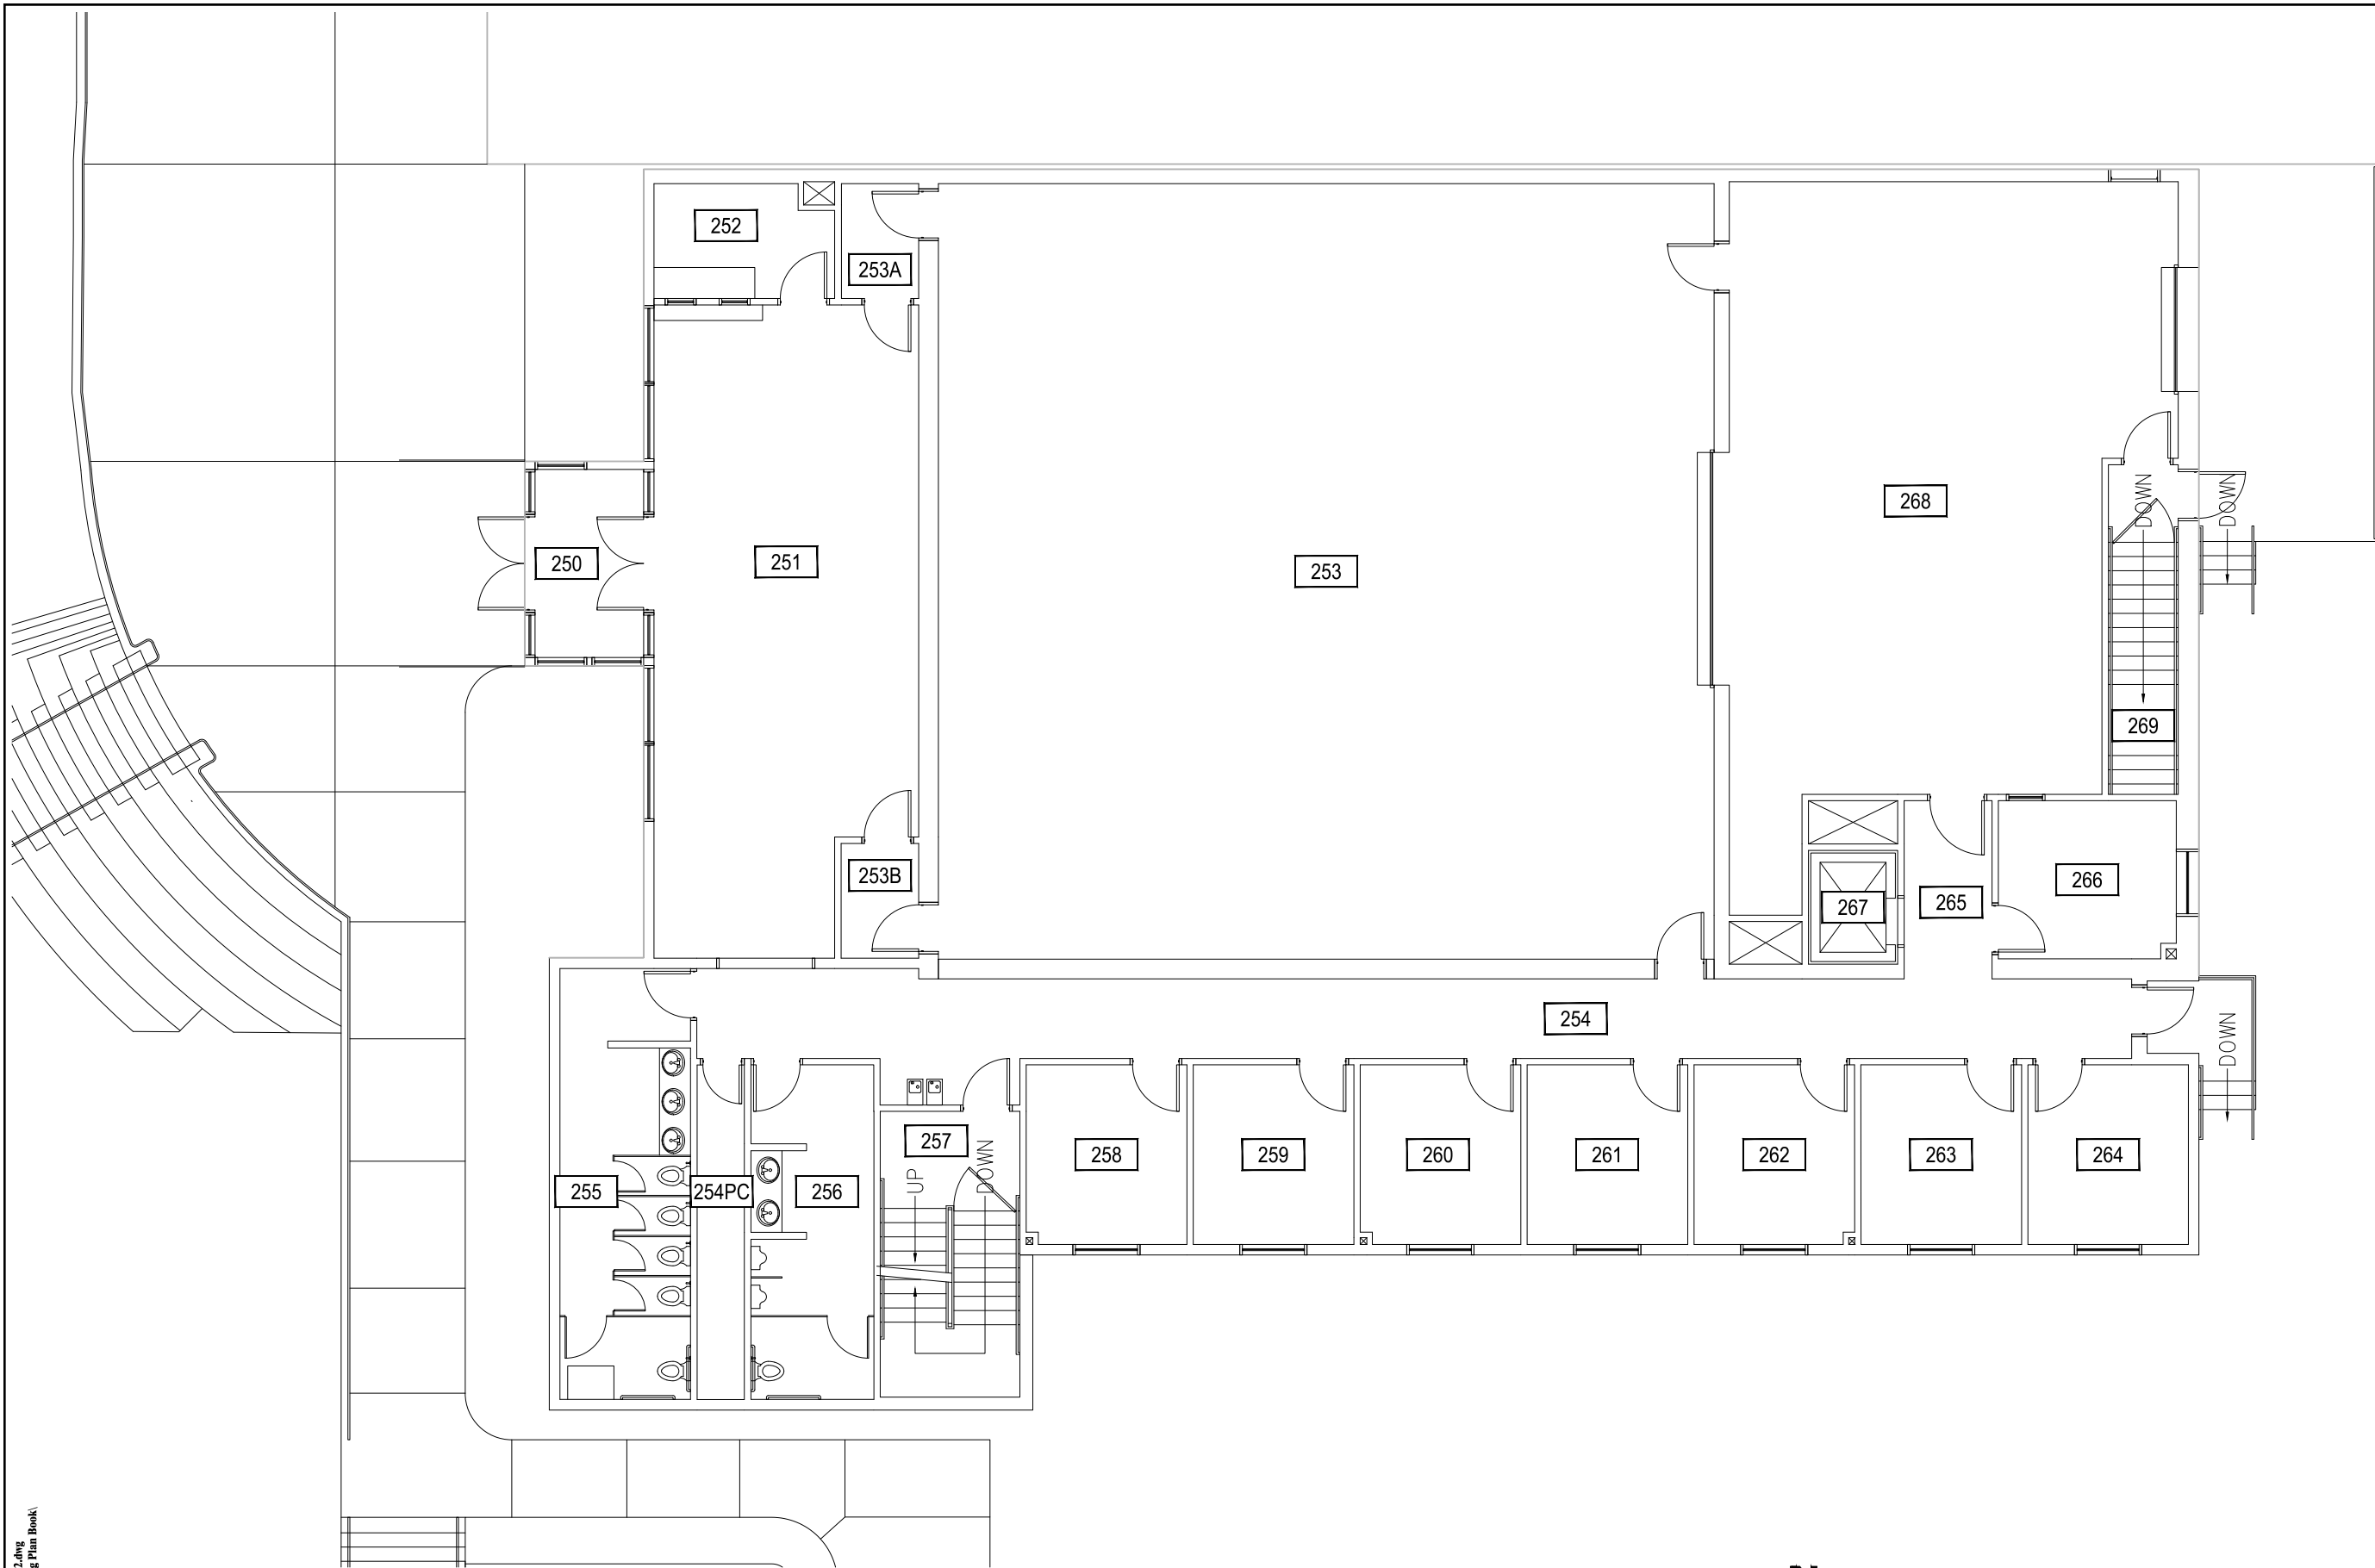

Dec 27, 2016 - 9:19am - 146_A2.dwg
 H:\Black Box Theater\Building Plan Book\

1

BLACK BOX THEATER - SECOND LEVEL

SCALE: 3/32" = 1'





MONTANA
 STATE UNIVERSITY
 CAMPUS PLANNING,
 DESIGN & CONSTRUCTION
 BOZEMAN, MONTANA
 PHONE: 406.994.5413 FAX: 406.994.5665

INDEX #

93

BUILDING #

146

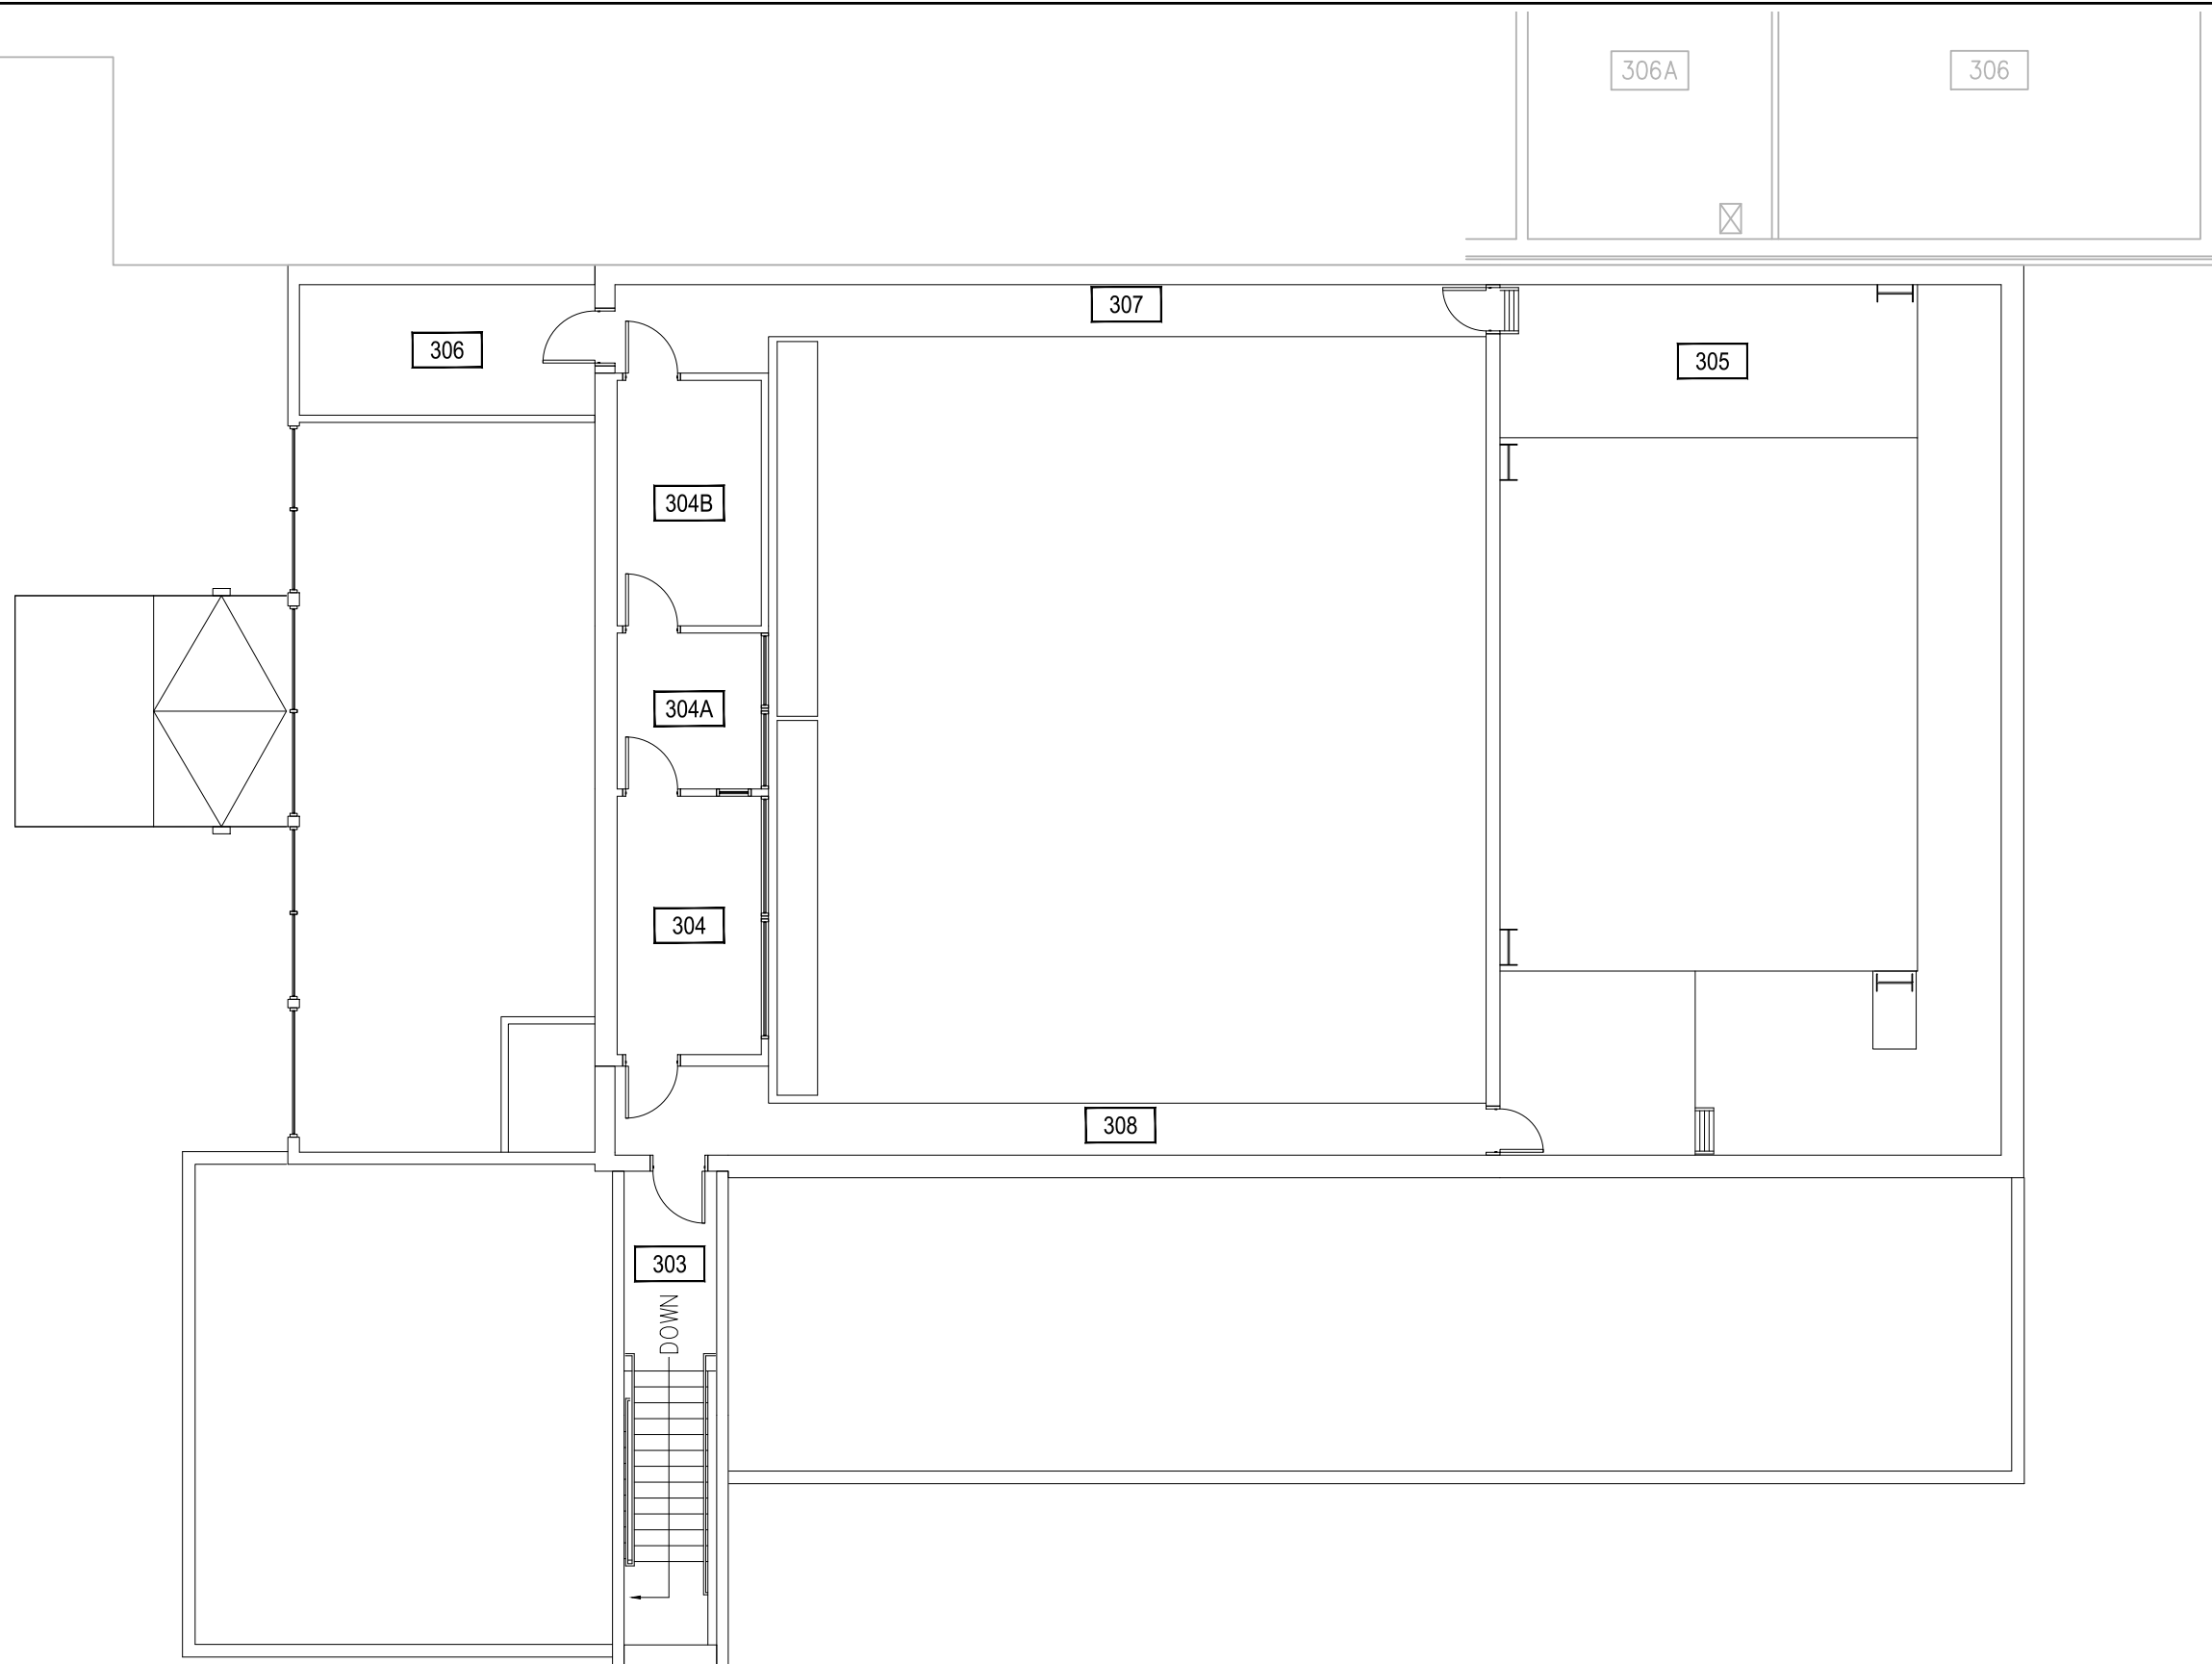

Dec 27, 2016 - 9:19am - 146_A3.dwg
 H:\Black Box Theater\Building Plan Book\

1

BLACK BOX THEATER - THIRD LEVEL

SCALE: 3/32" = 1'




M MONTANA
 STATE UNIVERSITY
 CAMPUS PLANNING,
 DESIGN & CONSTRUCTION
 BOZEMAN, MONTANA
 PHONE: 406.994.5413 FAX: 406.994.5665

INDEX #	93
BUILDING #	146

VISUAL COMMUNICATIONS
BUILDING

+25'-0"

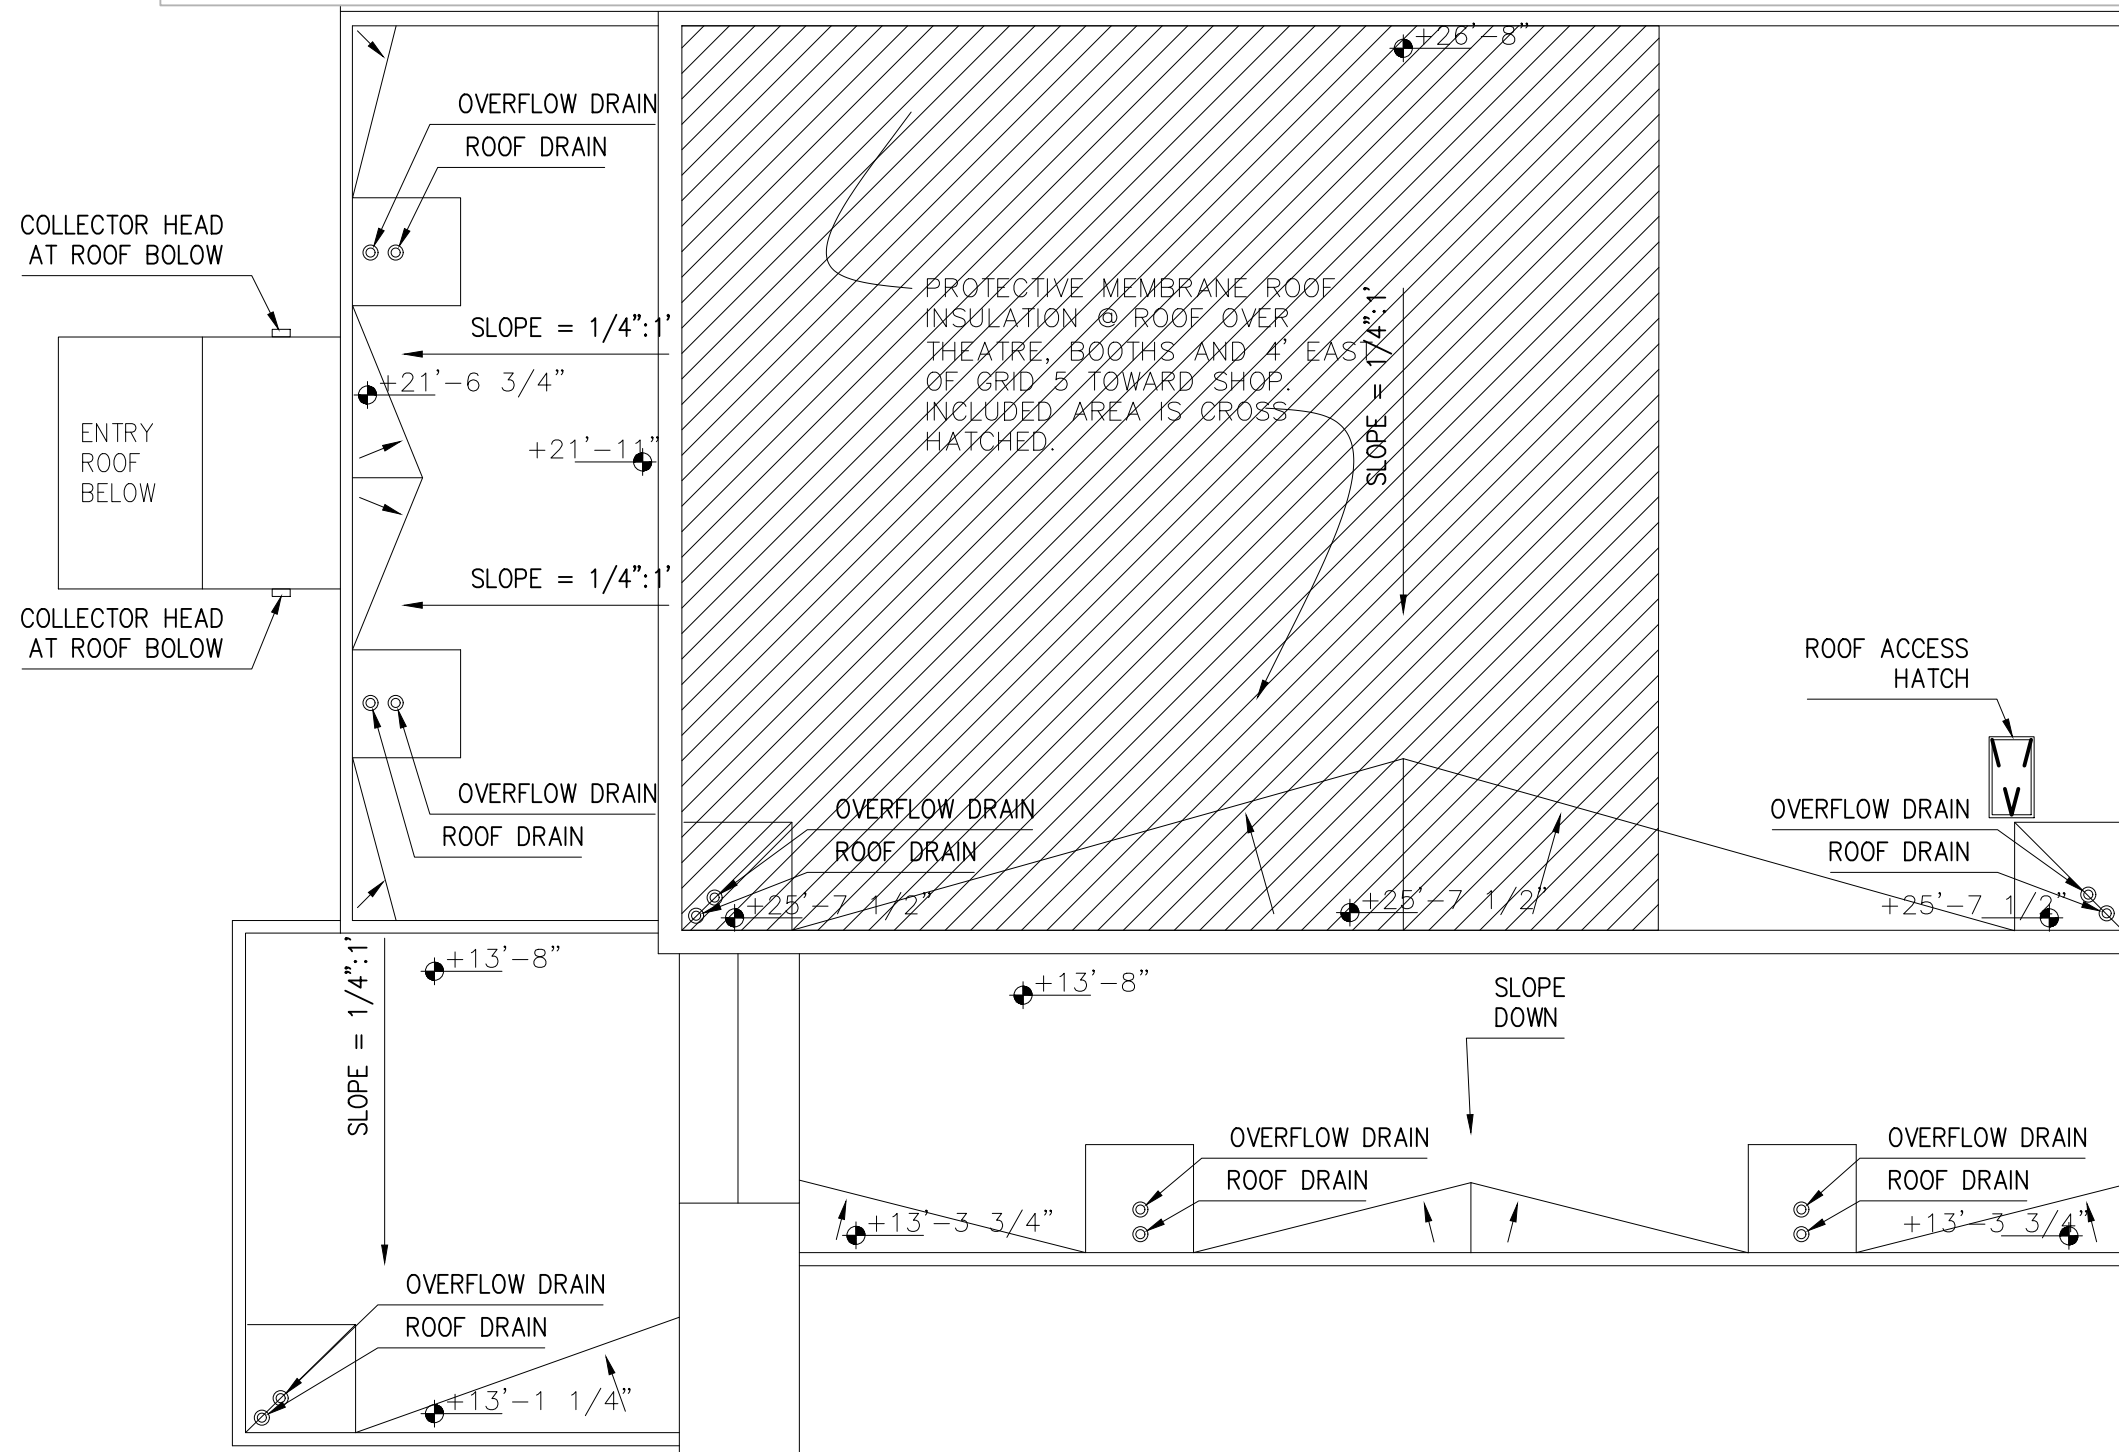

1

BLACK BOX THEATER - ROOF LEVEL

SCALE: 3/32" = 1'



Dec 27, 2016 - 9:19am - 146_AR.dwg
H:\Black Box Theater\Building Plan Book\

M MONTANA
STATE UNIVERSITY
CAMPUS PLANNING,
DESIGN & CONSTRUCTION
BOZEMAN, MONTANA
PHONE: 406.994.5413 FAX: 406.994.5665

INDEX #	93
BUILDING #	146