



Dec 27, 2016 - 7:58am - 155\_A1.dwg  
H:\Bobcat Stadium\Building Plan - Book Copy\

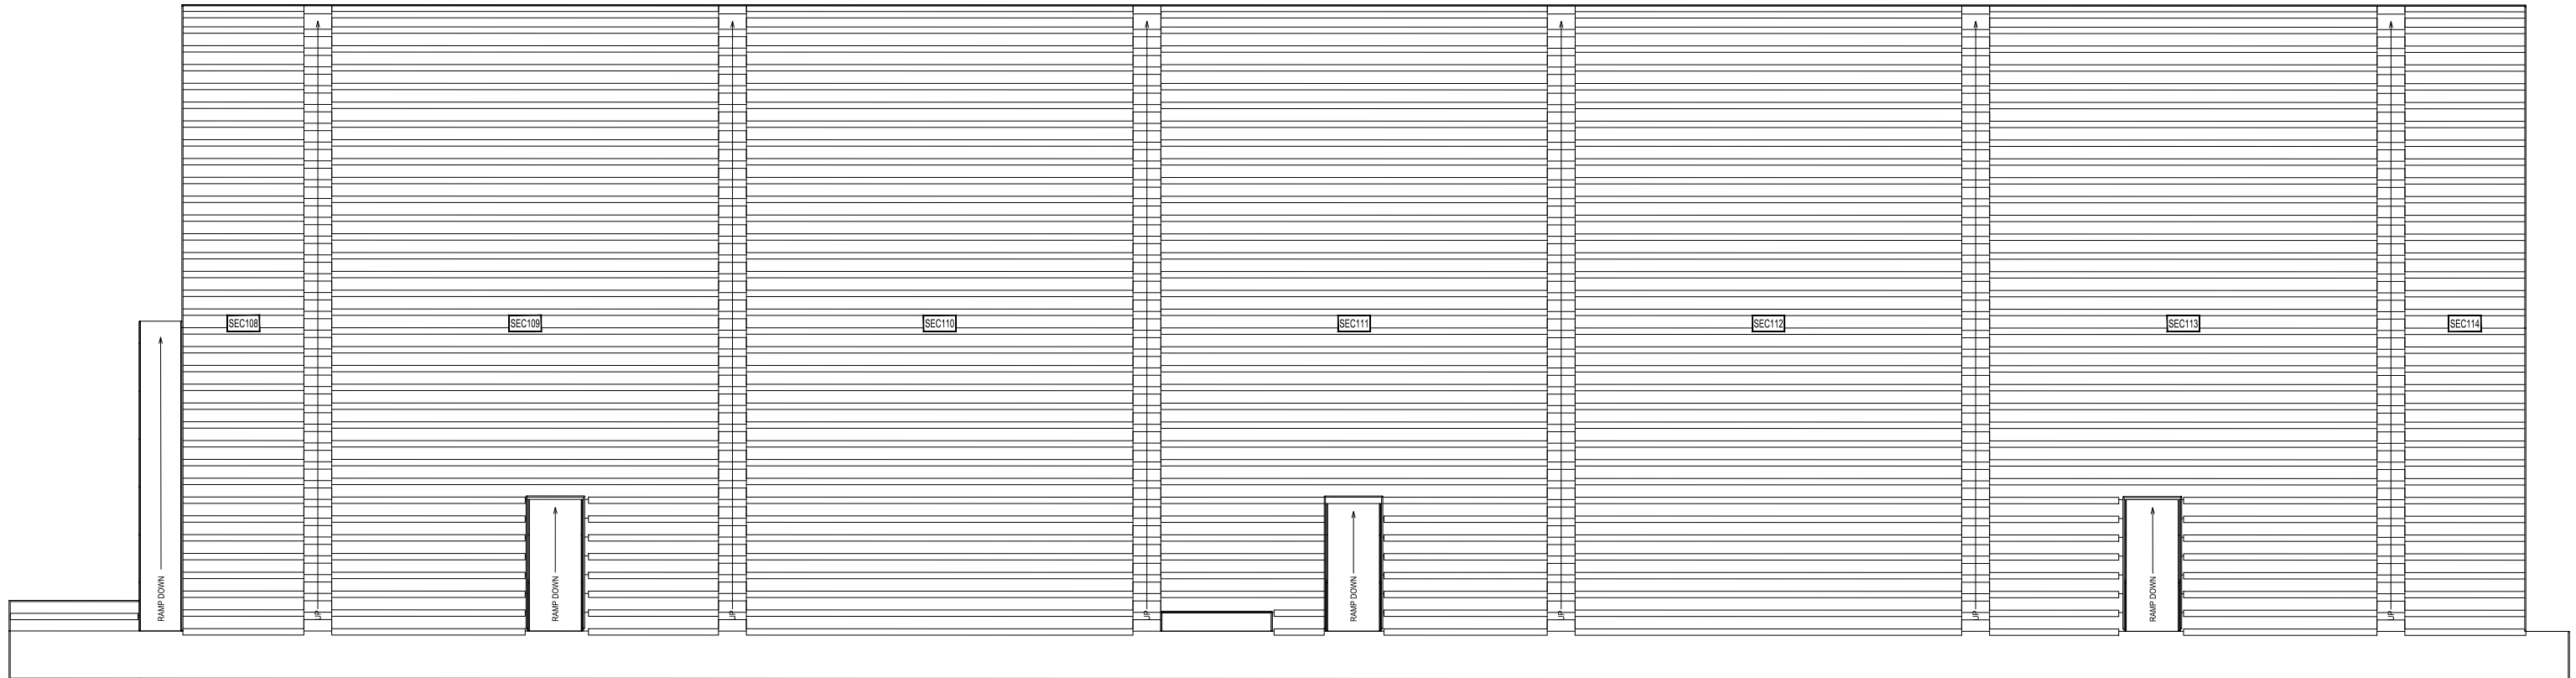

1

**BOBCAT STADIUM (NE BLEACHERS) - FIRST LEVEL**  
SCALE: 1" = 20'

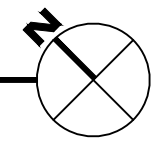

**M MONTANA STATE UNIVERSITY**  
CAMPUS PLANNING,  
DESIGN & CONSTRUCTION  
BOZEMAN, MONTANA  
PHONE: 406.994.5413 FAX: 406.994.5665

INDEX #	<b>66</b>
BUILDING #	<b>155</b>