


Dec 27, 2016 - 8:02am - 156101\_AB.dwg  
C:\Users\gary.gramer\appdata\local\temp\AcPublish\_3260

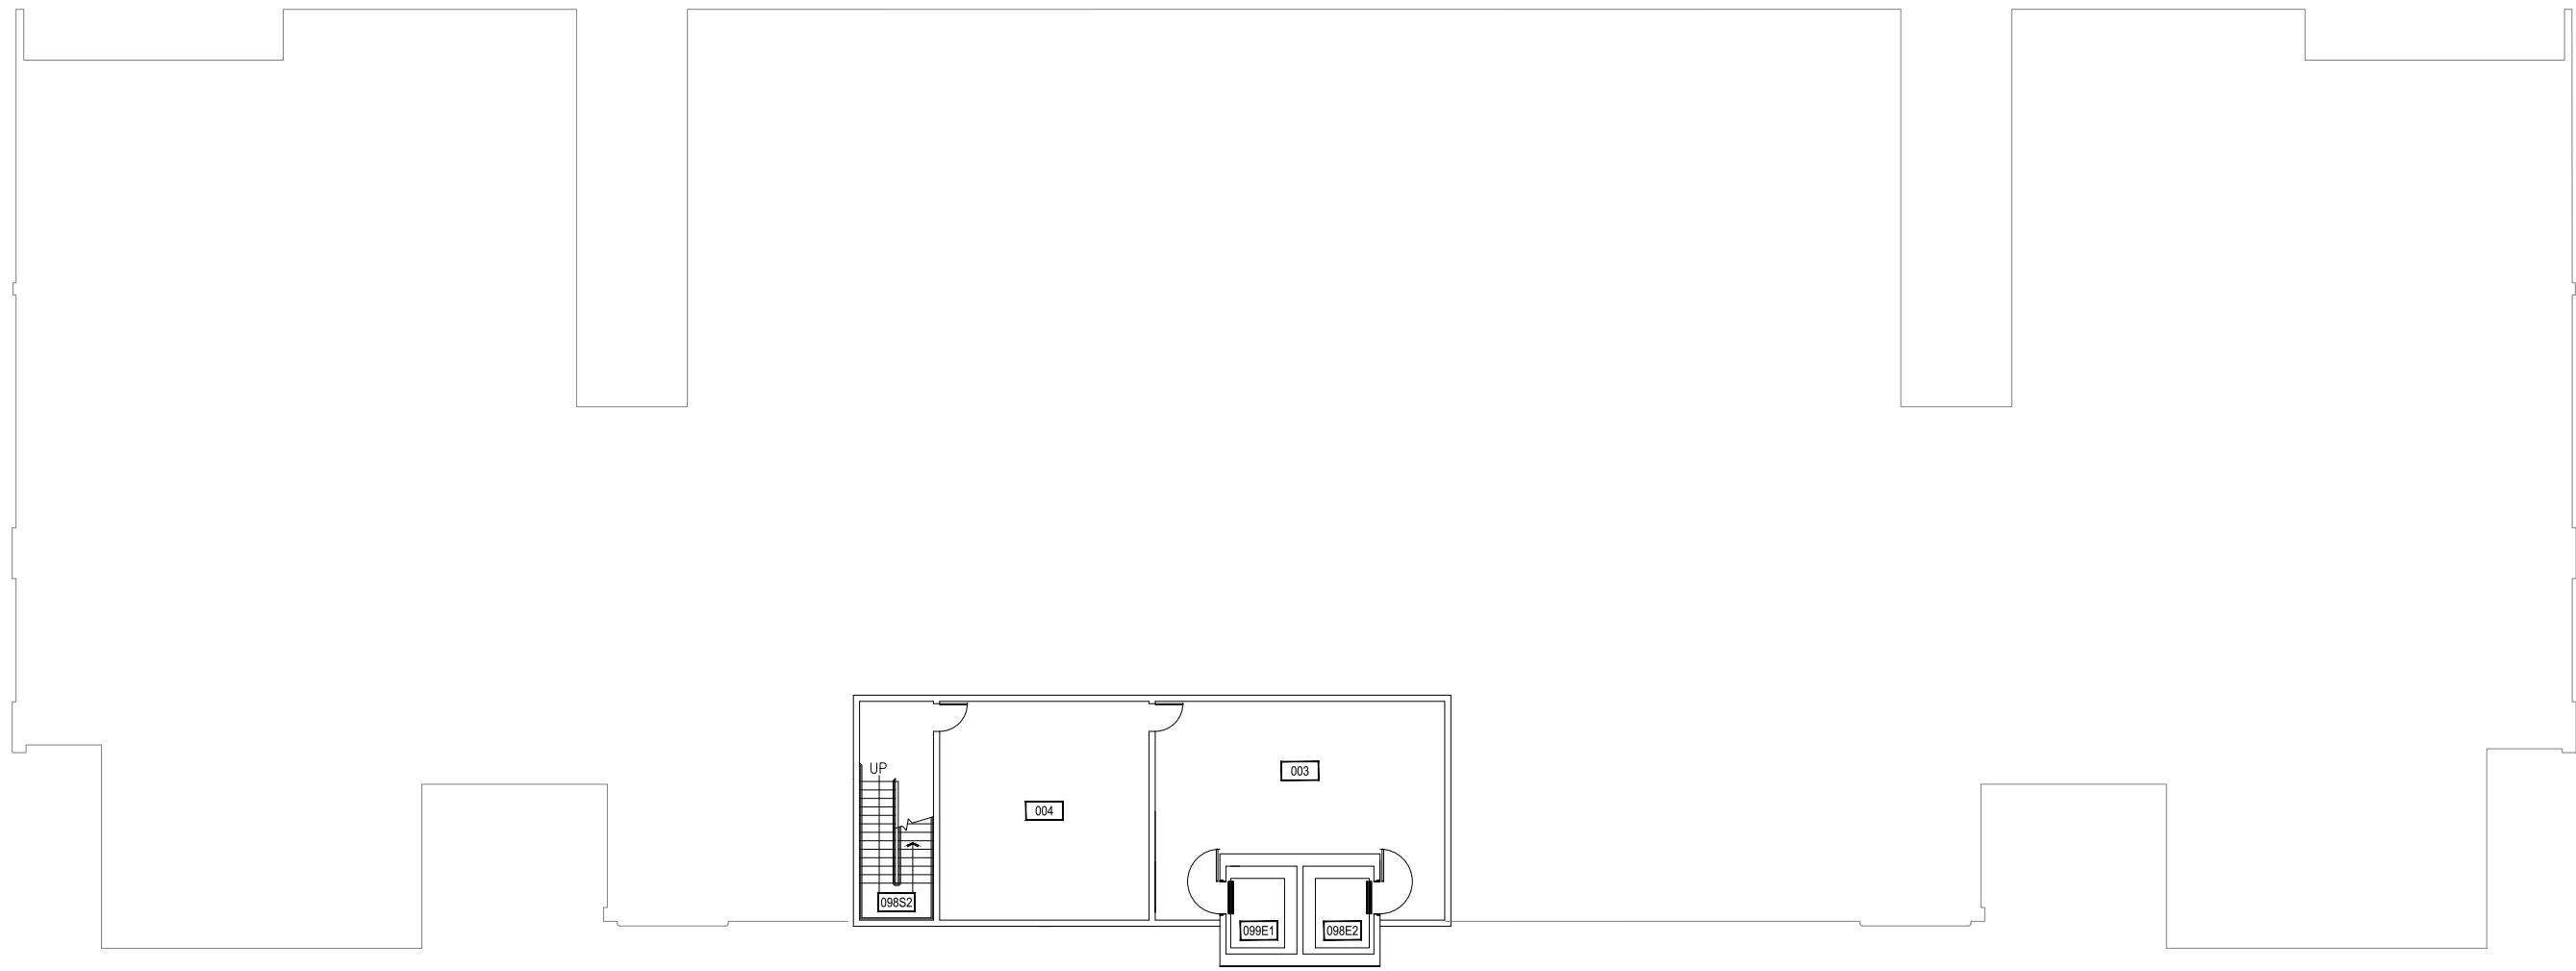


BASEMENT LEVEL

1


BOBCAT STADIUM BOOSTERS - WEST (SW) - BASEMENT LEVEL

SCALE: 1" = 20'

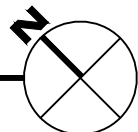


**M** MONTANA  
STATE UNIVERSITY  
CAMPUS PLANNING,  
DESIGN & CONSTRUCTION  
BOZEMAN, MONTANA  
PHONE: 406.994.5413 FAX: 406.994.5665

INDEX #  
**66**  
BUILDING #  
**156101**

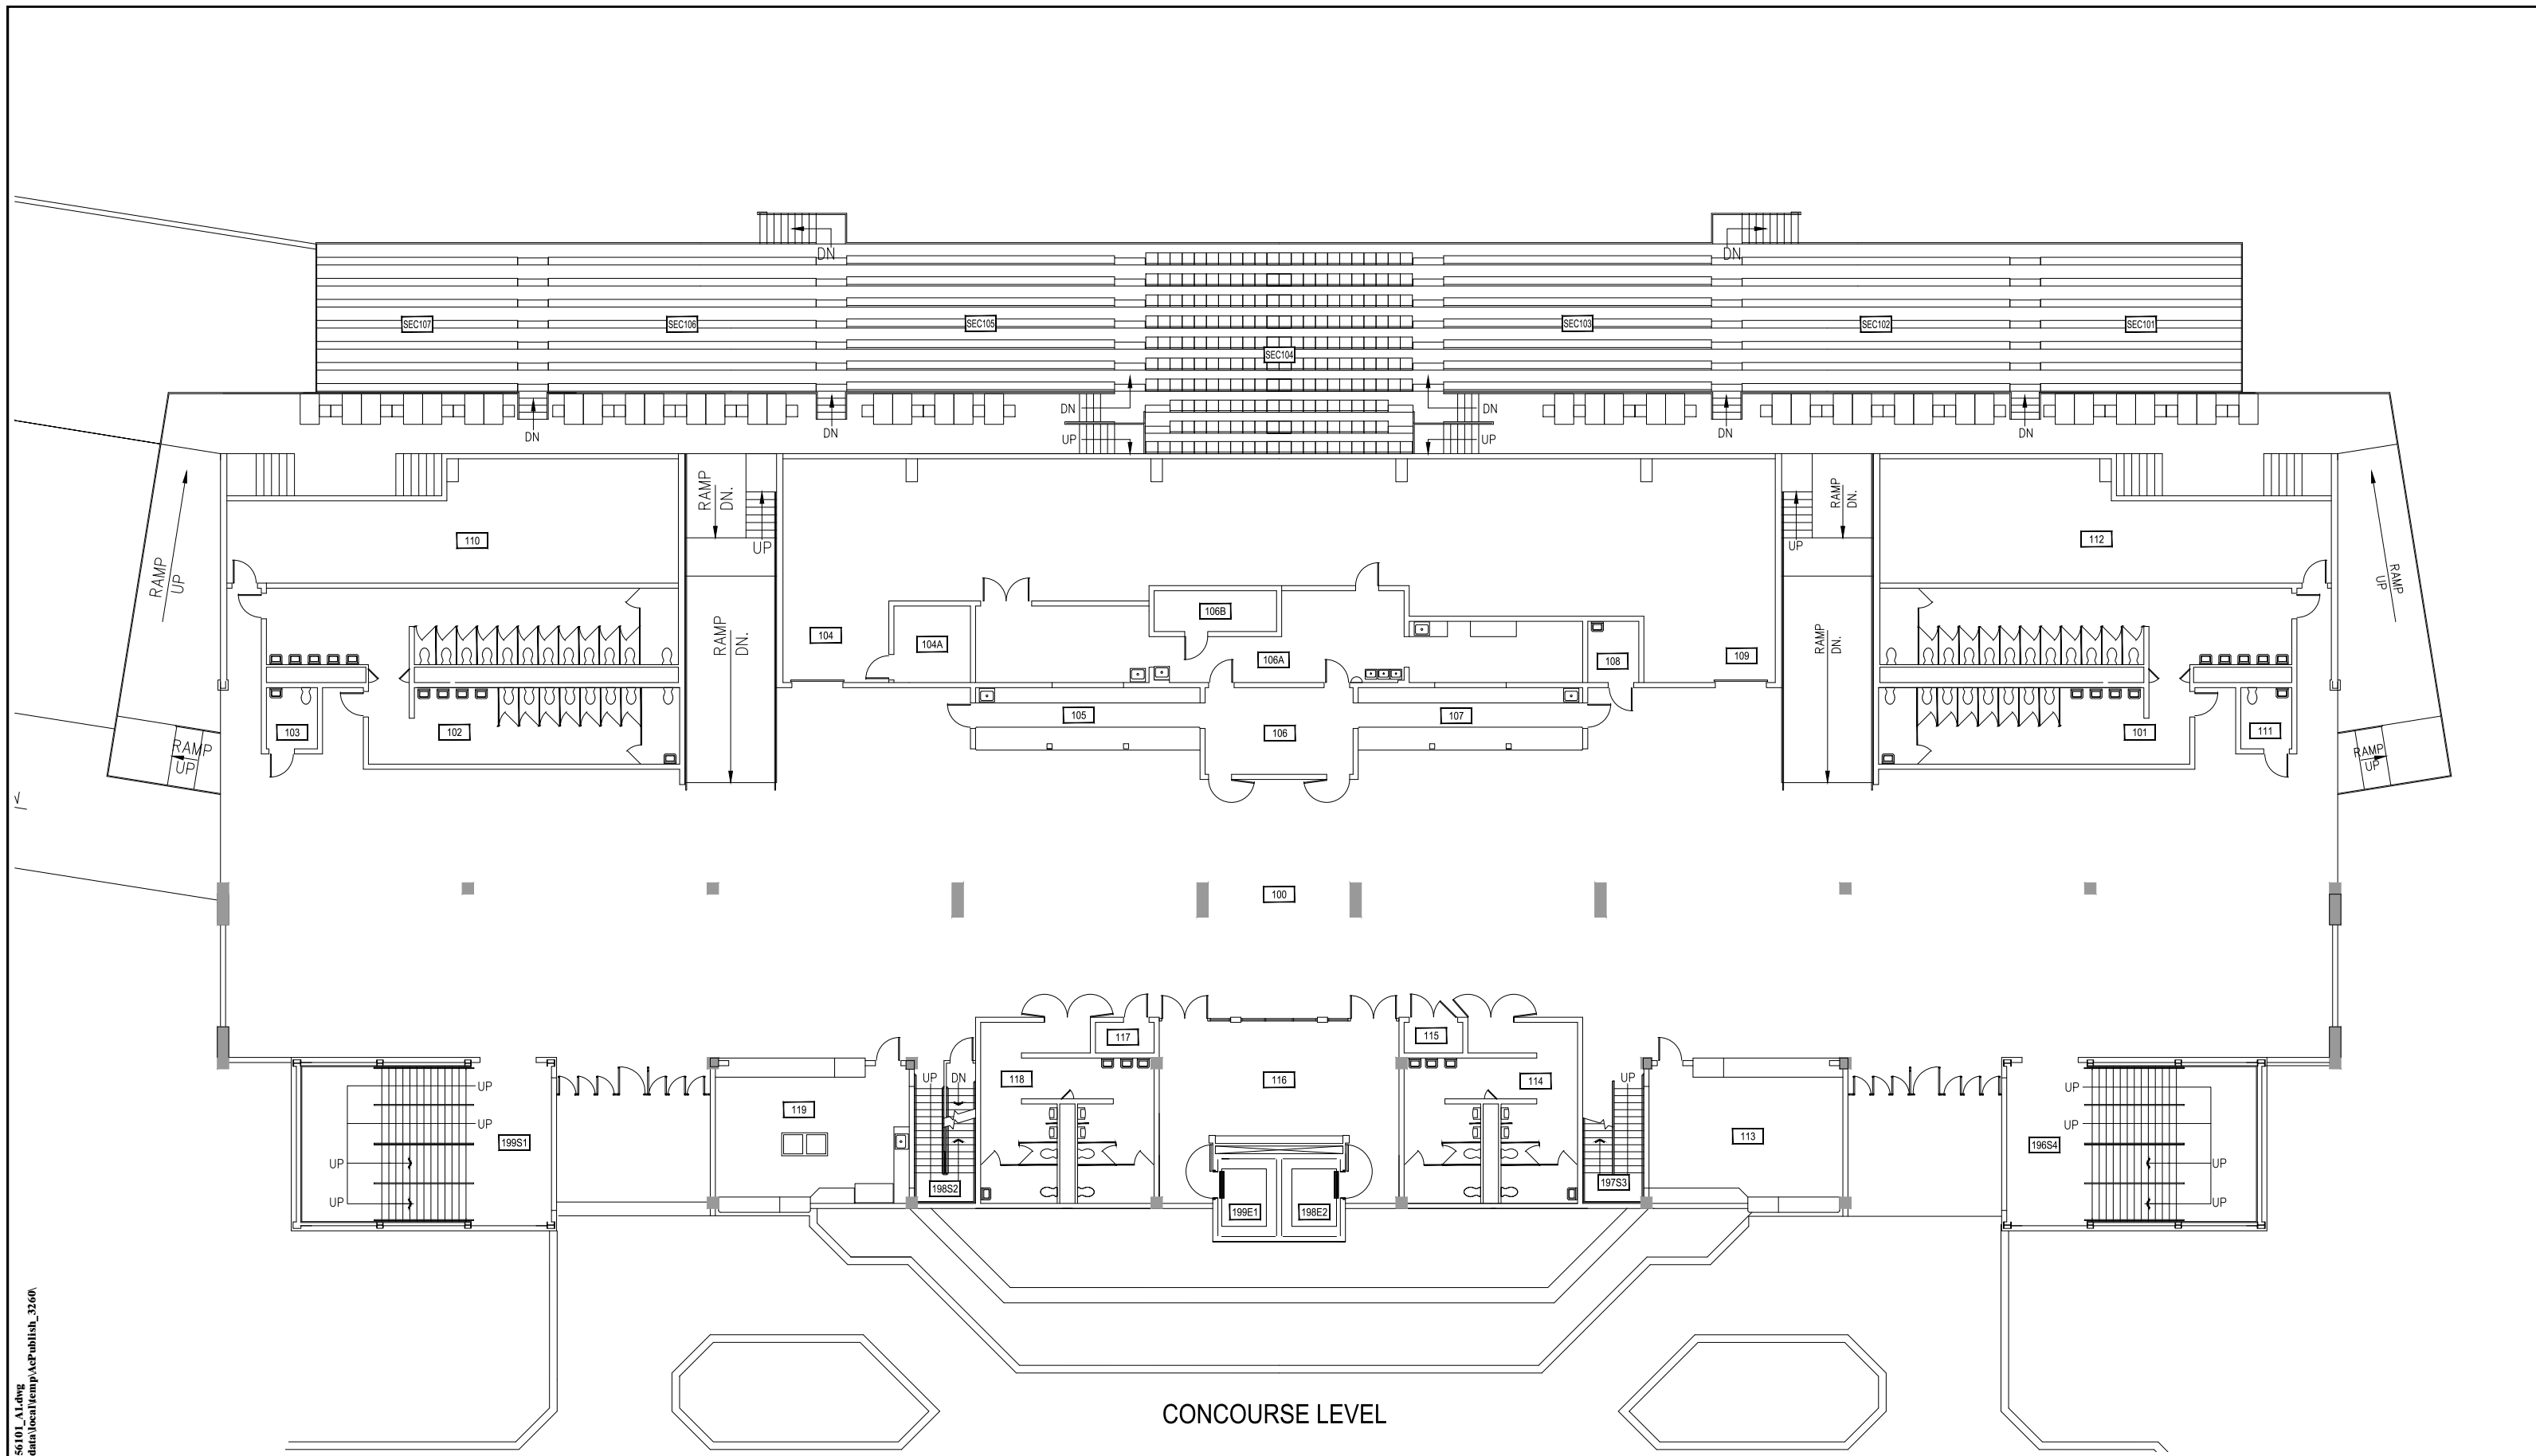


Dec 27, 2016 - 8:02am - 156101\_A1.dwg  
 C:\Users\gary.gramer\appdata\local\temp\AcPublish\_3260

1 BOBCAT STADIUM BOOSTERS - WEST (SW) - FIRST LEVEL  
 SCALE: 1" = 20'

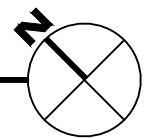


**M** MONTANA STATE UNIVERSITY  
 CAMPUS PLANNING,  
 DESIGN & CONSTRUCTION  
 BOZEMAN, MONTANA  
 PHONE: 406.994.5413 FAX: 406.994.5665

INDEX #  
**66**  
 BUILDING #  
**156101**

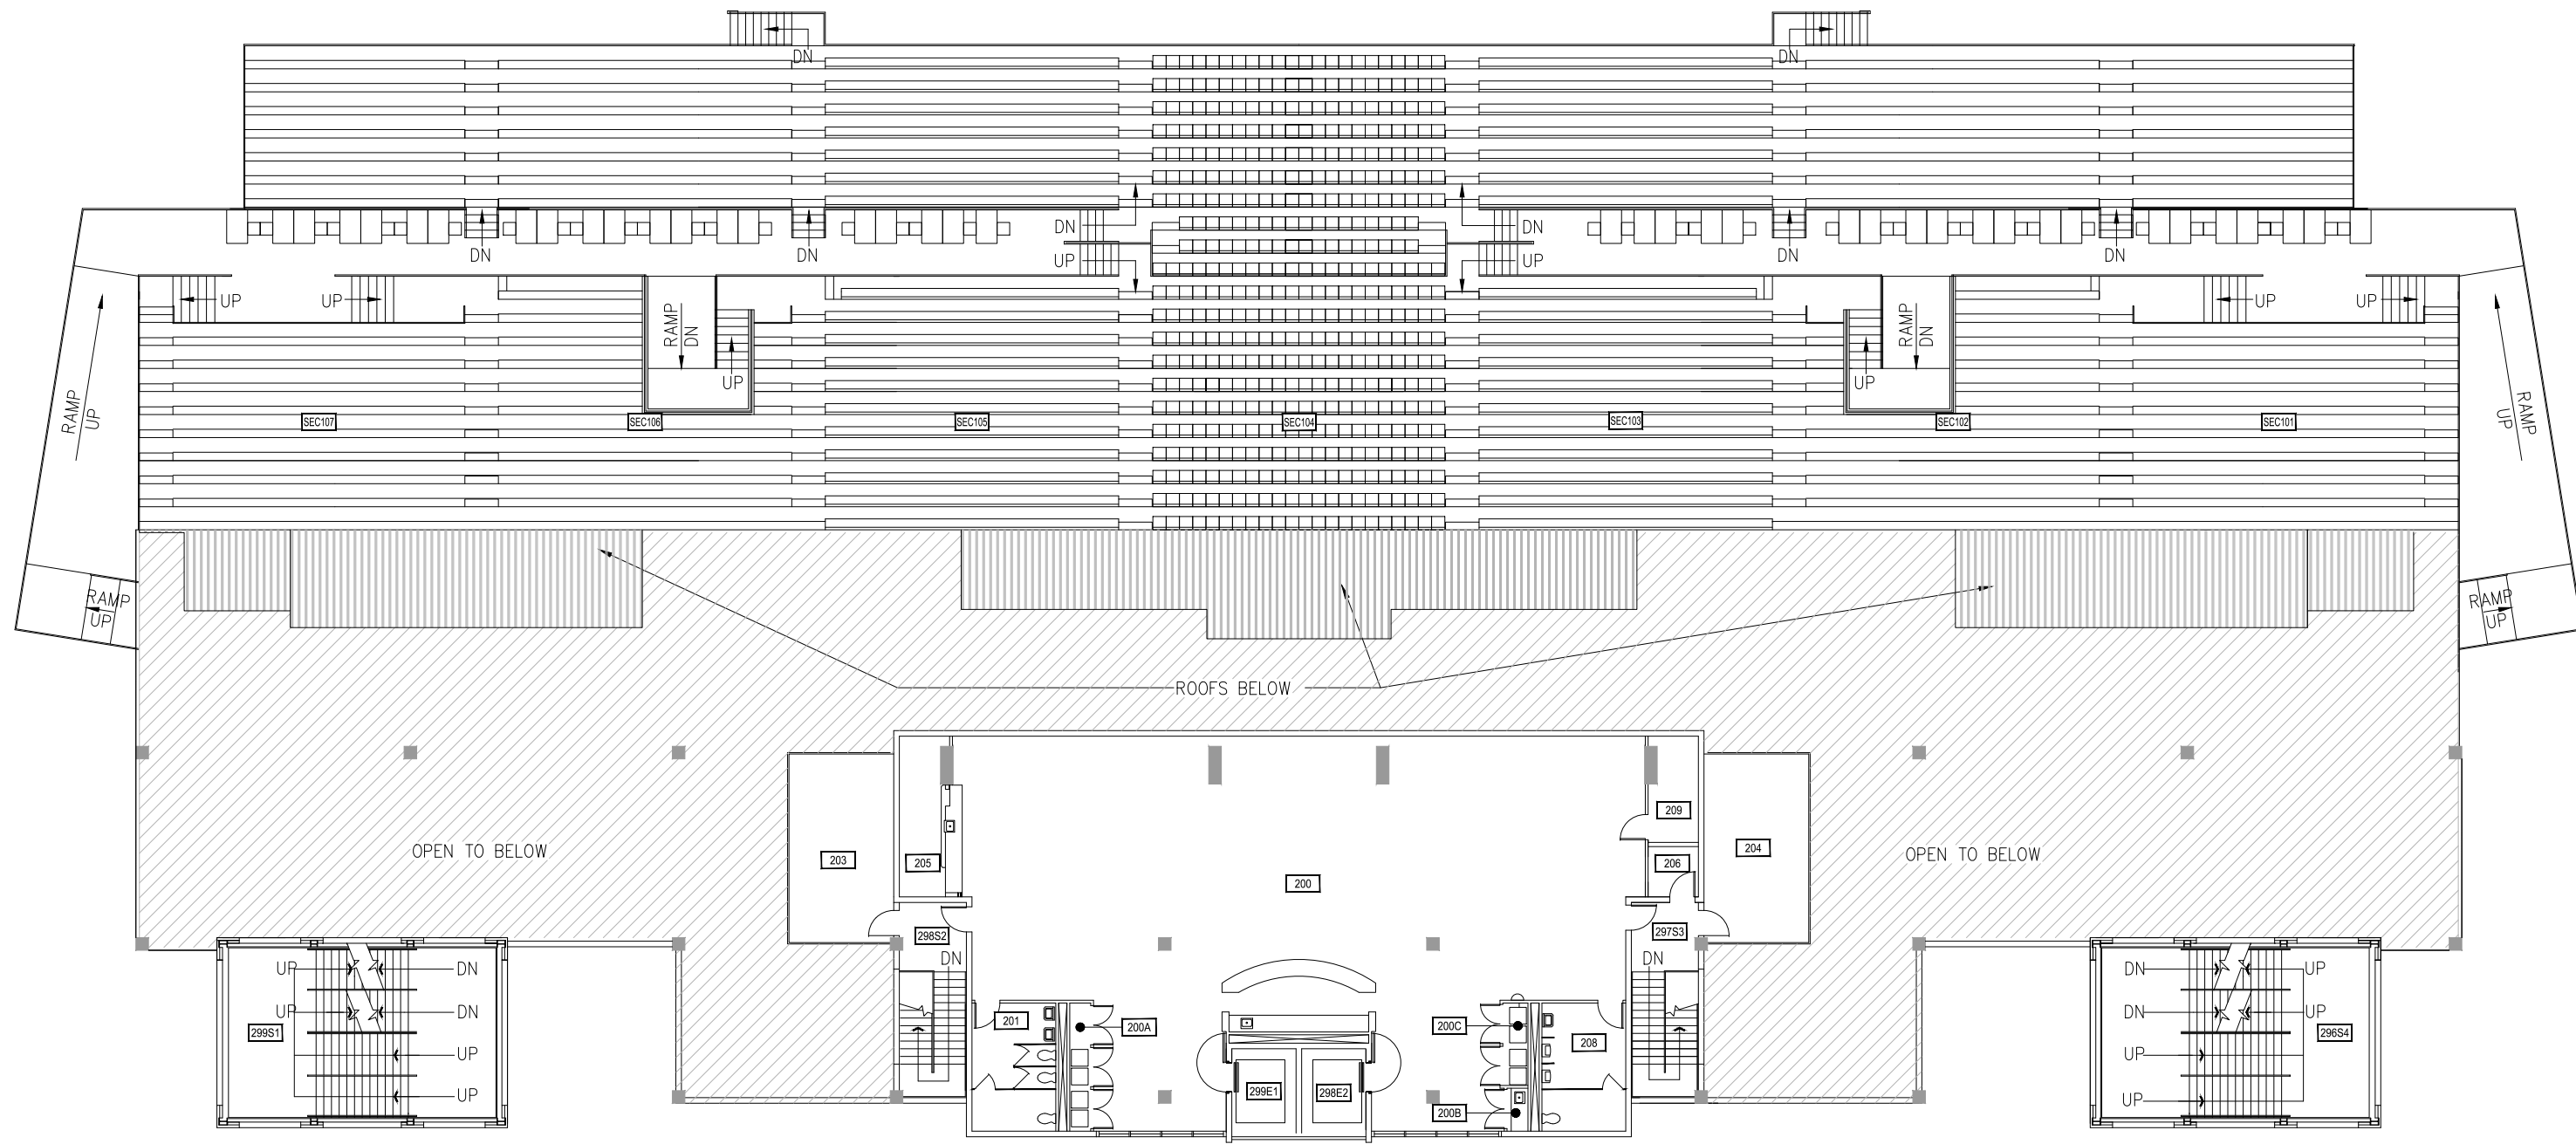


CORPORATE LEVEL

1 BOBCAT STADIUM BOOSTERS - WEST (SW) - SECOND LEVEL  
 SCALE: 1" = 20'

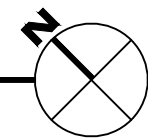

**M** MONTANA STATE UNIVERSITY  
 CAMPUS PLANNING,  
 DESIGN & CONSTRUCTION  
 BOZEMAN, MONTANA  
 PHONE: 406.994.5413 FAX: 406.994.5665

INDEX #  
**66**  
 BUILDING #  
**156101**

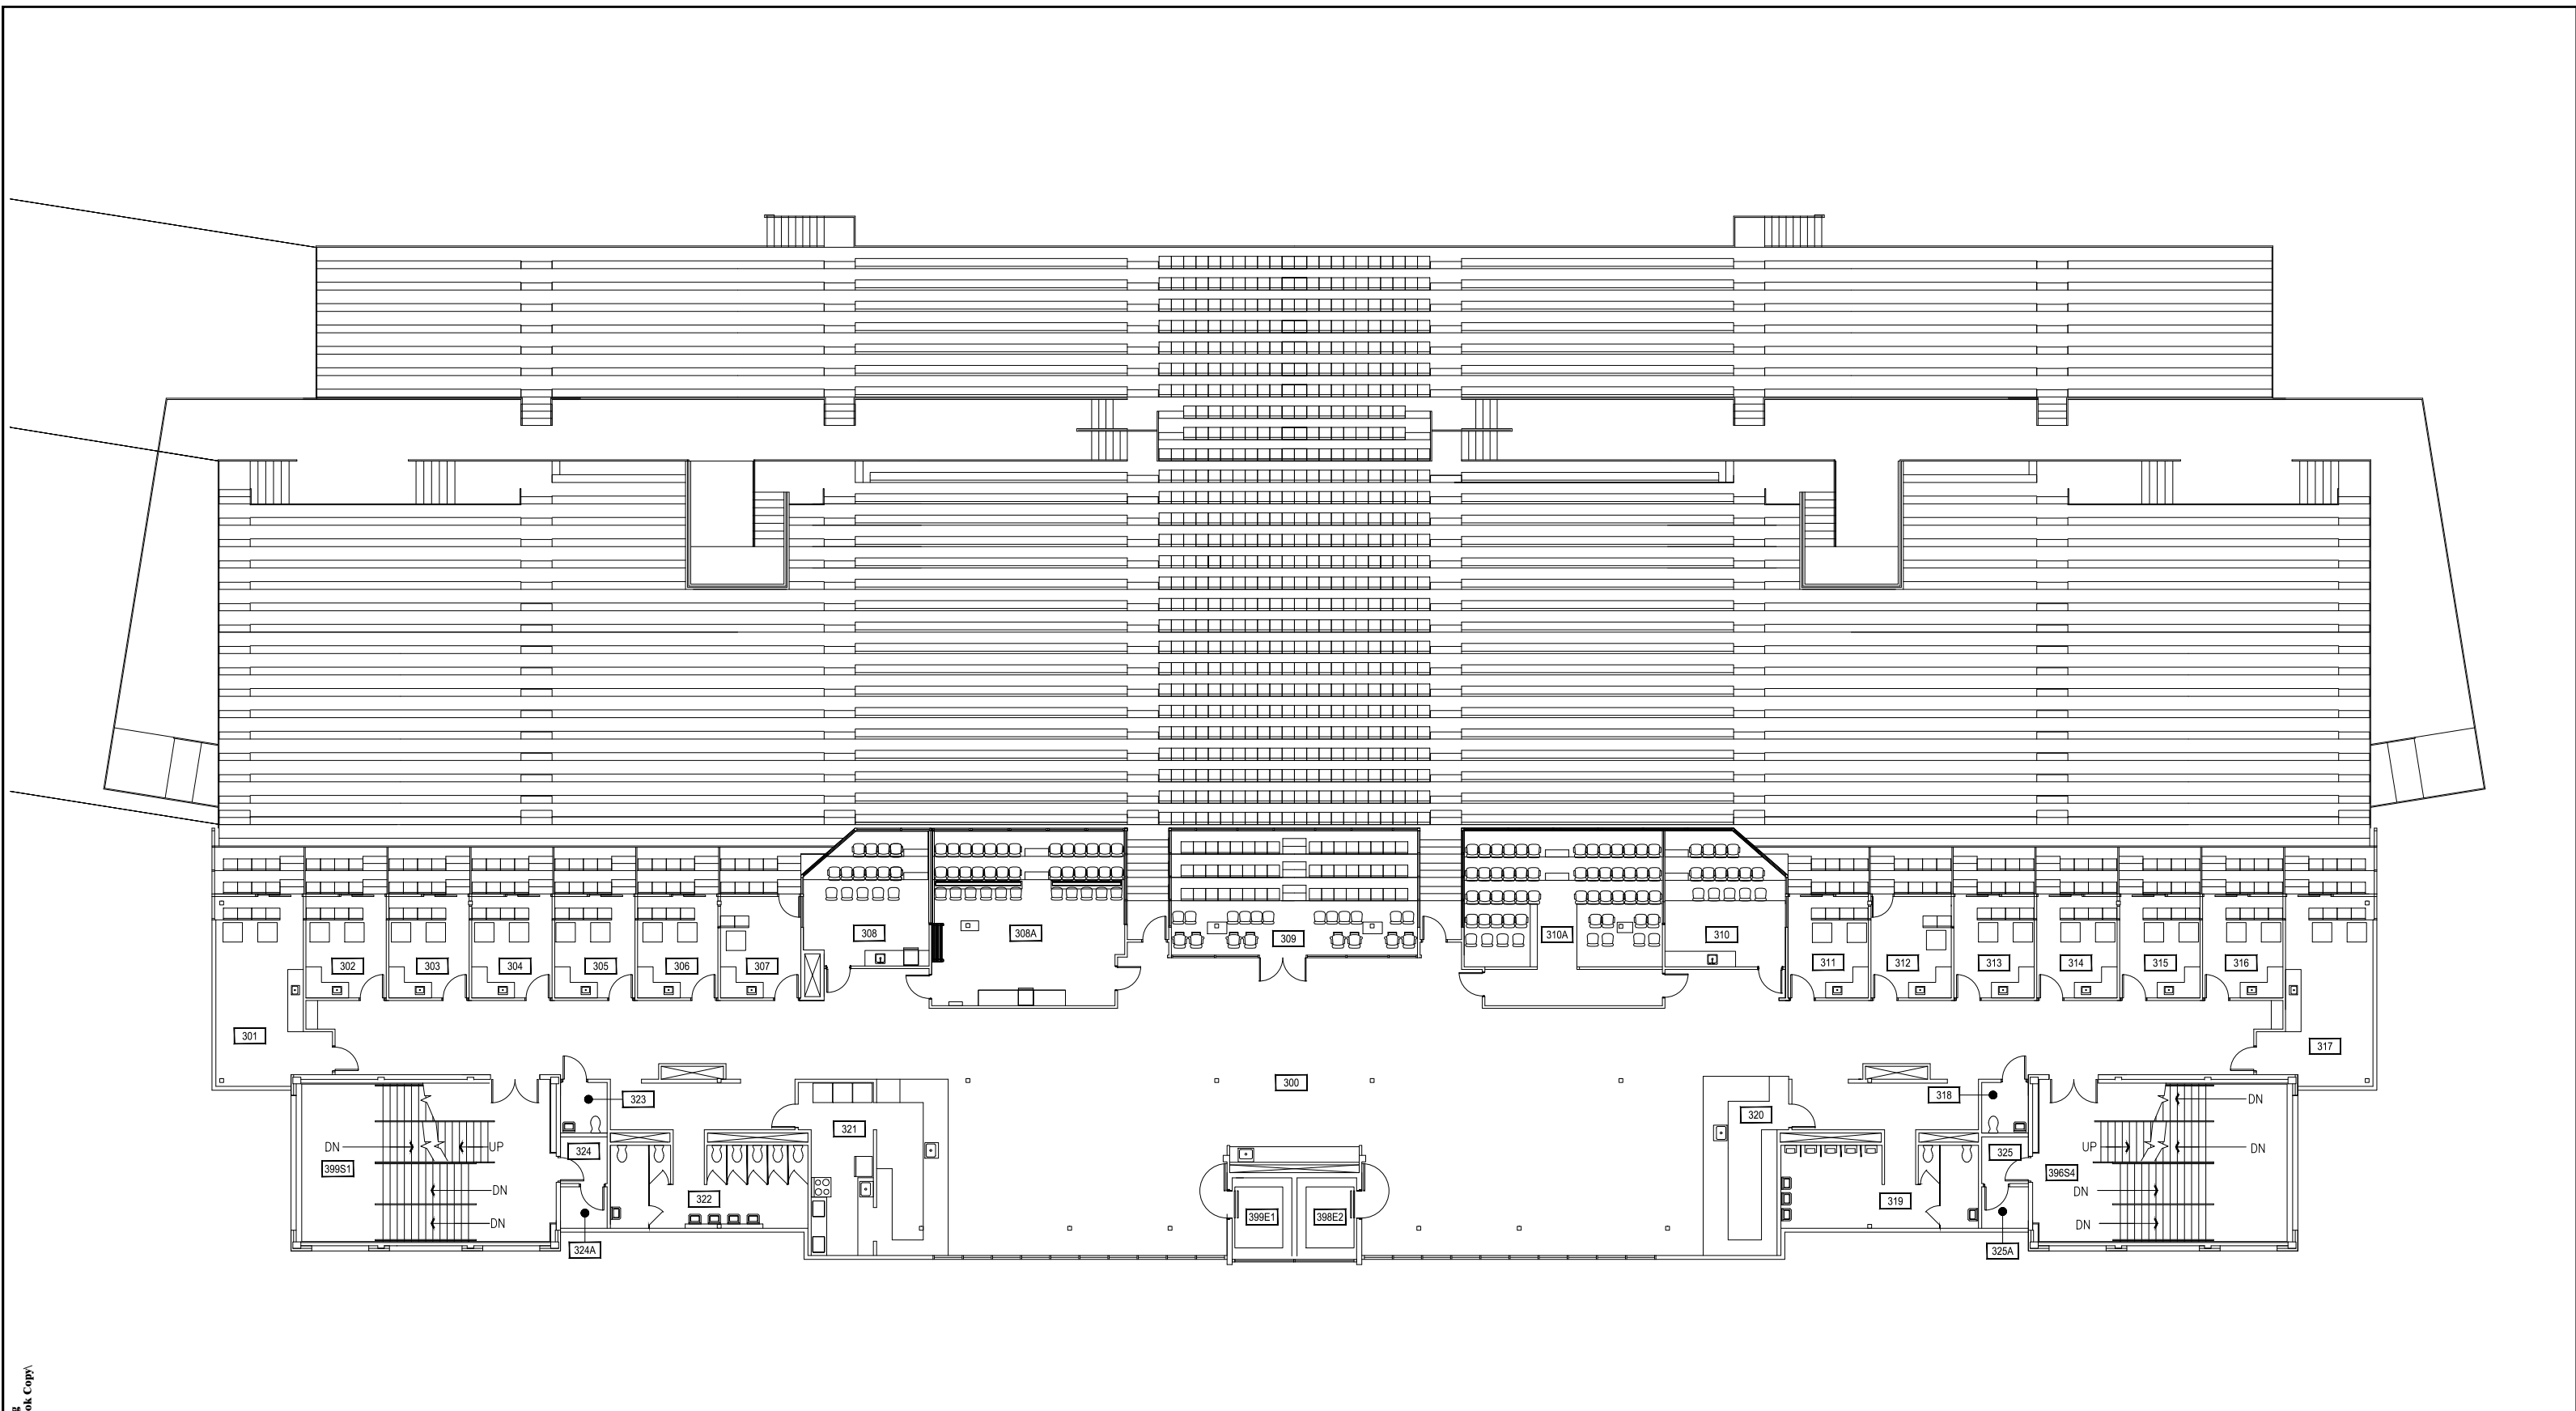


CLUB BOX LEVEL

1

**BOBCAT STADIUM BOOSTERS - WEST (SW) - THIRD LEVEL**


SCALE: 1" = 20'

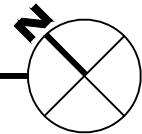

**M MONTANA STATE UNIVERSITY**  
 CAMPUS PLANNING,  
 DESIGN & CONSTRUCTION  
 BOZEMAN, MONTANA  
 PHONE: 406.994.5413 FAX: 406.994.5665

INDEX # **66**  
 BUILDING # **156101**

Dec 27, 2016 - 8:02am - 156101\_A3.dwg  
 H:\Bobcat Stadium\Building Plan - Book Copy\

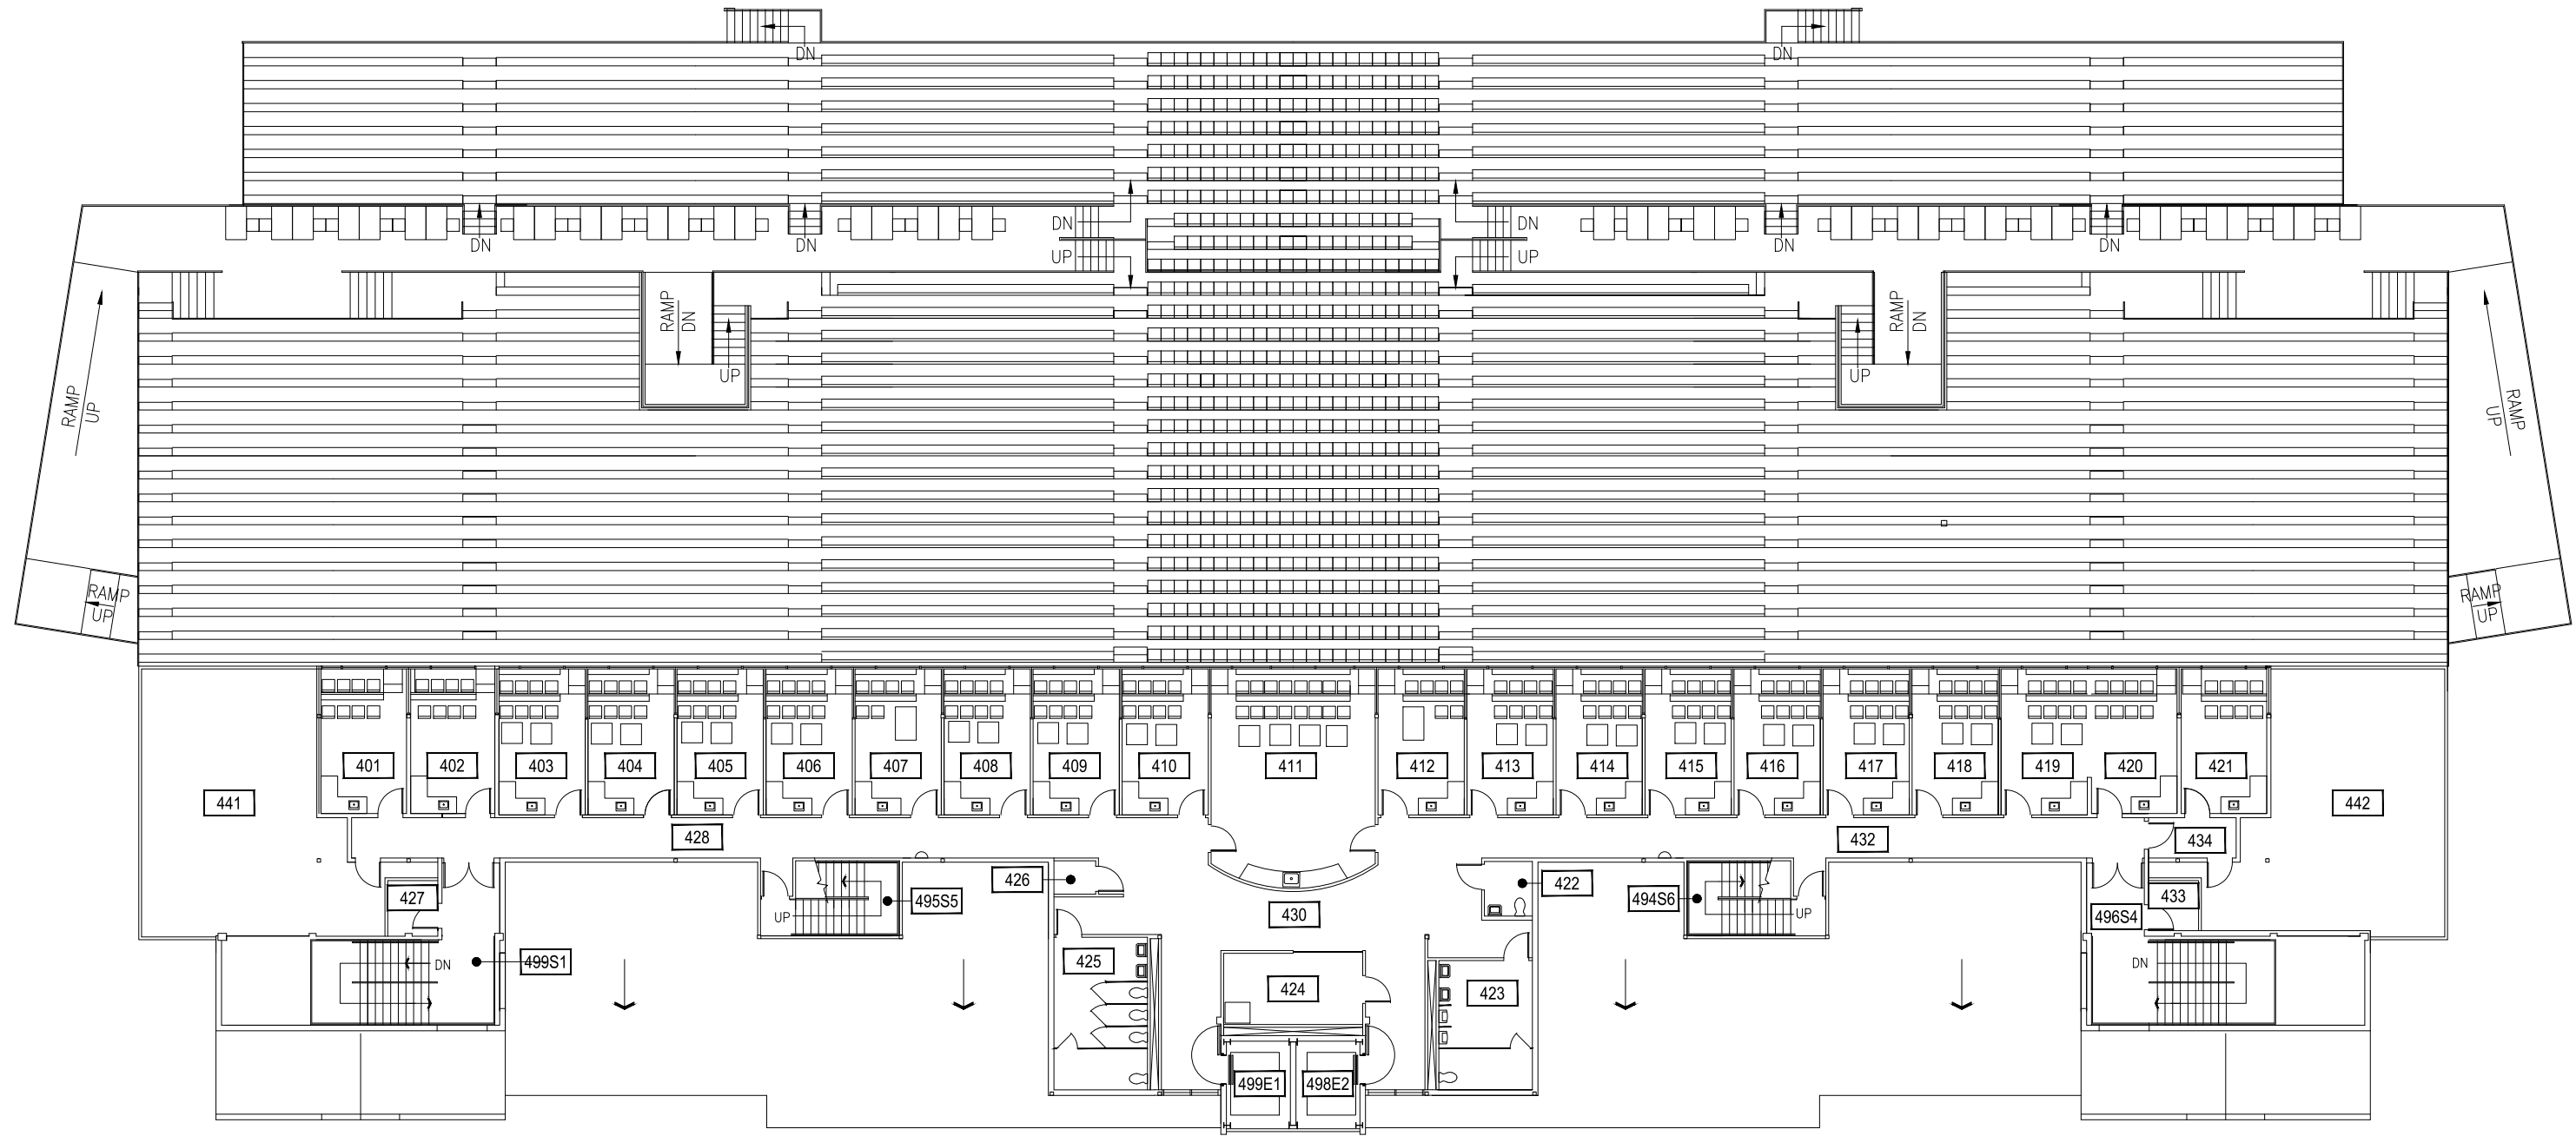

SKY BOX LEVEL

1 BOBCAT STADIUM BOOSTERS - WEST (SW) - FOURTH LEVEL

SCALE: 1" = 20'


**M** MONTANA STATE UNIVERSITY

CAMPUS PLANNING,  
DESIGN & CONSTRUCTION  
BOZEMAN, MONTANA  
PHONE: 406.994.5413 FAX: 406.994.5665

INDEX # **66**

BUILDING # **156101**

Dec 27, 2016 - 8:02am - 156101\_A4.dwg  
H:\Bobcat Stadium\Building Plan - Book Copy\

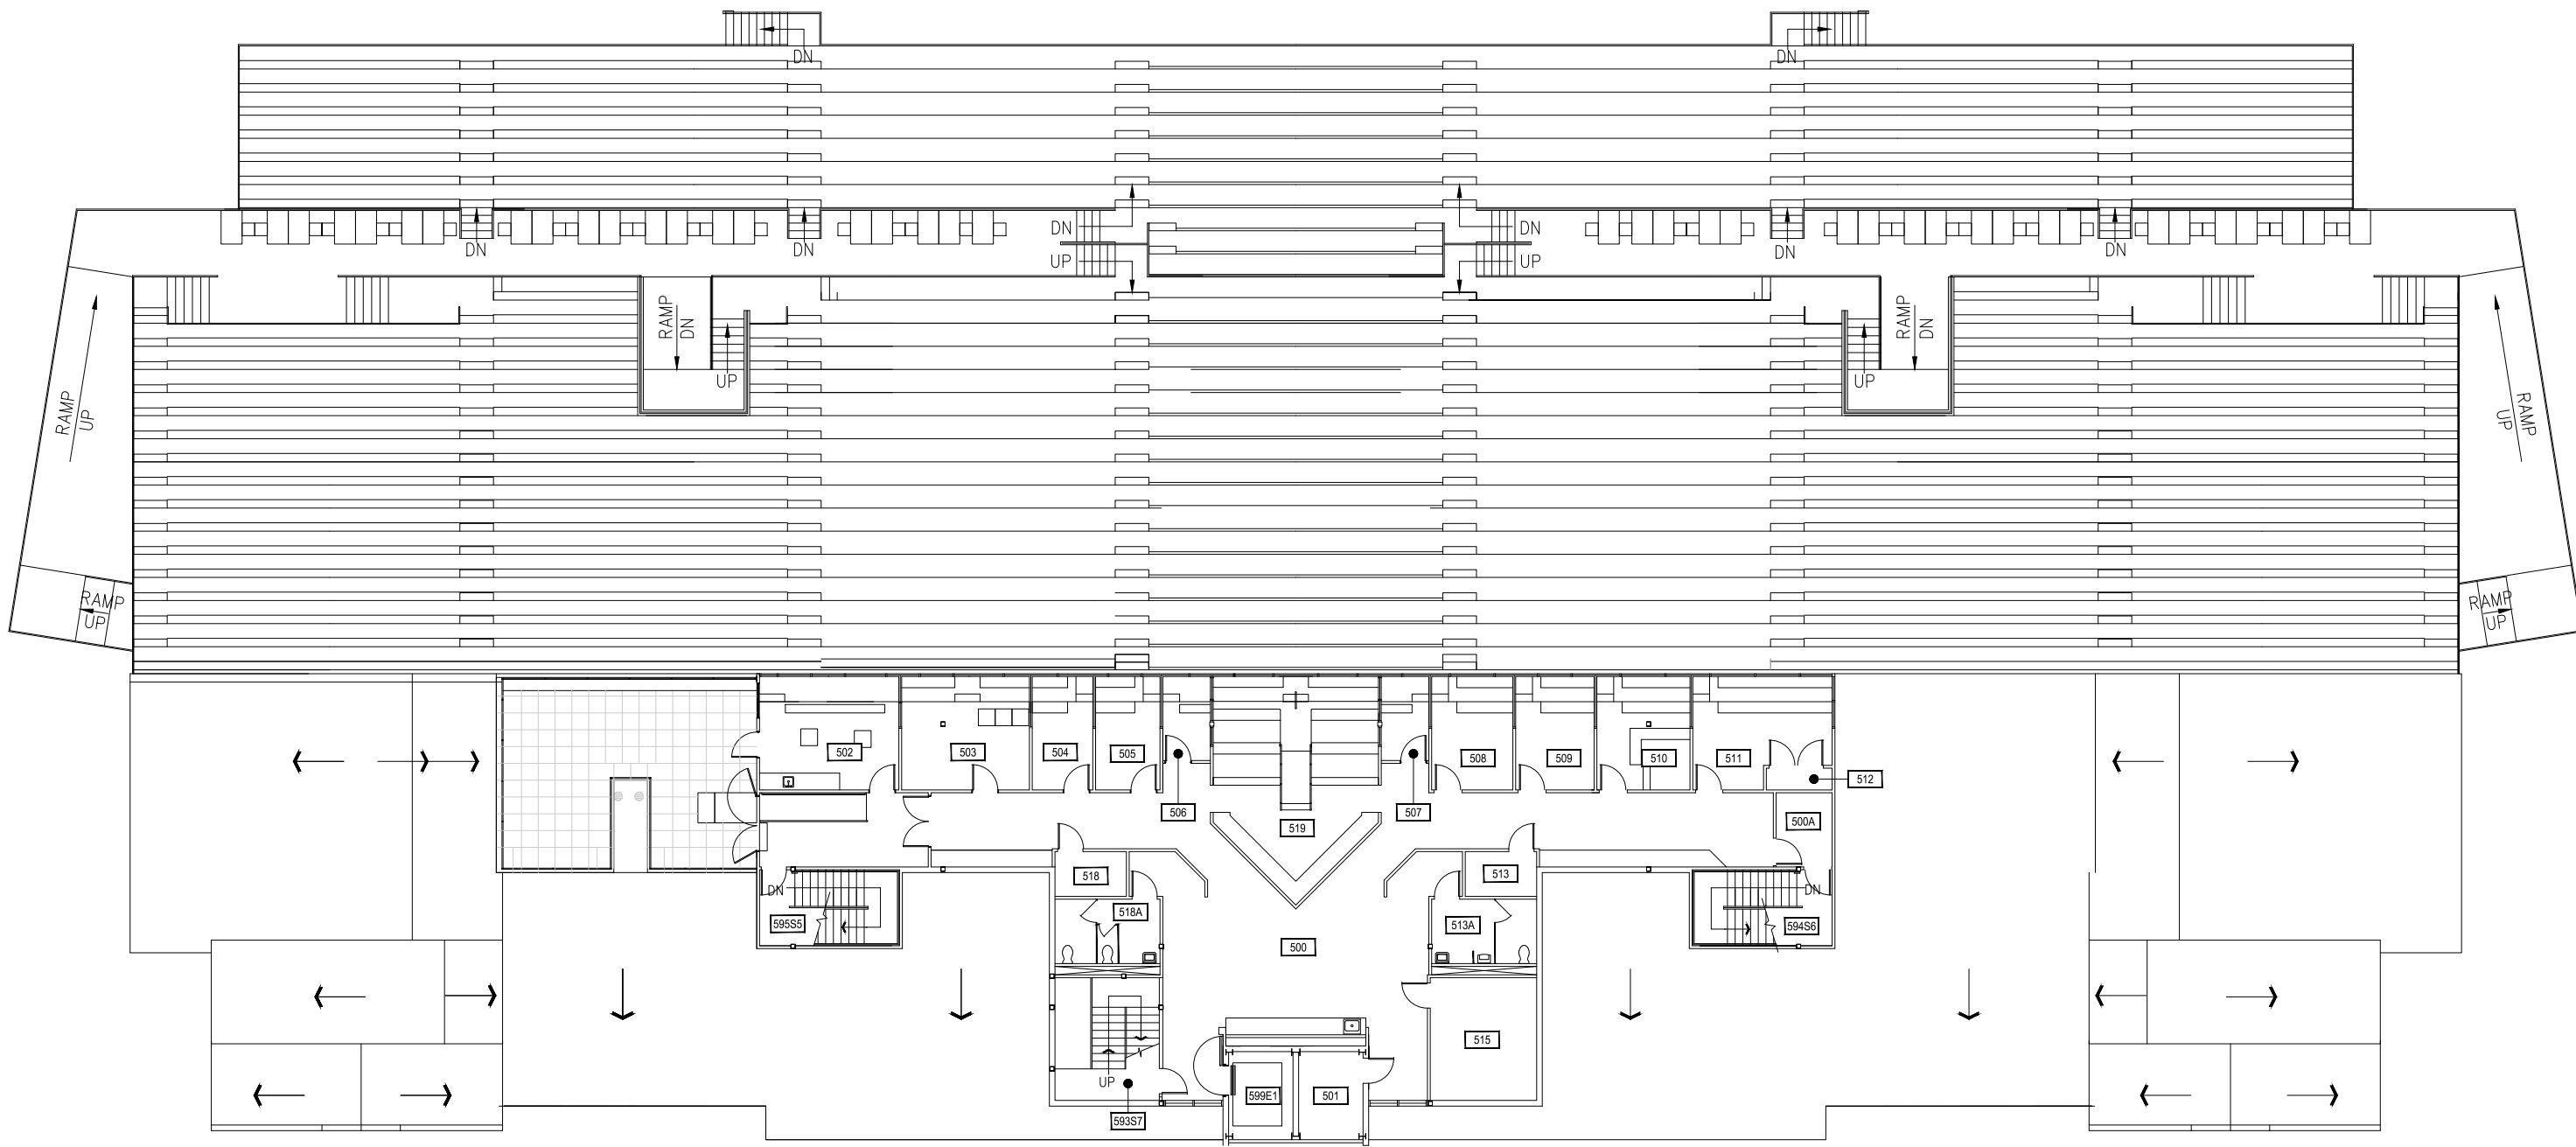


PRESS BOX LEVEL

1

BOBCAT STADIUM BOOSTERS - WEST (SW) - FIFTH LEVEL


SCALE: 1" = 20'

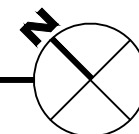

**M** MONTANA STATE UNIVERSITY  
 CAMPUS PLANNING,  
 DESIGN & CONSTRUCTION  
 BOZEMAN, MONTANA  
 PHONE: 406.994.5413 FAX: 406.994.5665

INDEX # **66**  
 BUILDING # **156101**

Dec 27, 2016 - 8:02am - 156101\_A5.dwg  
 H:\Bobcat Stadium\Building Plan - Book Copy\

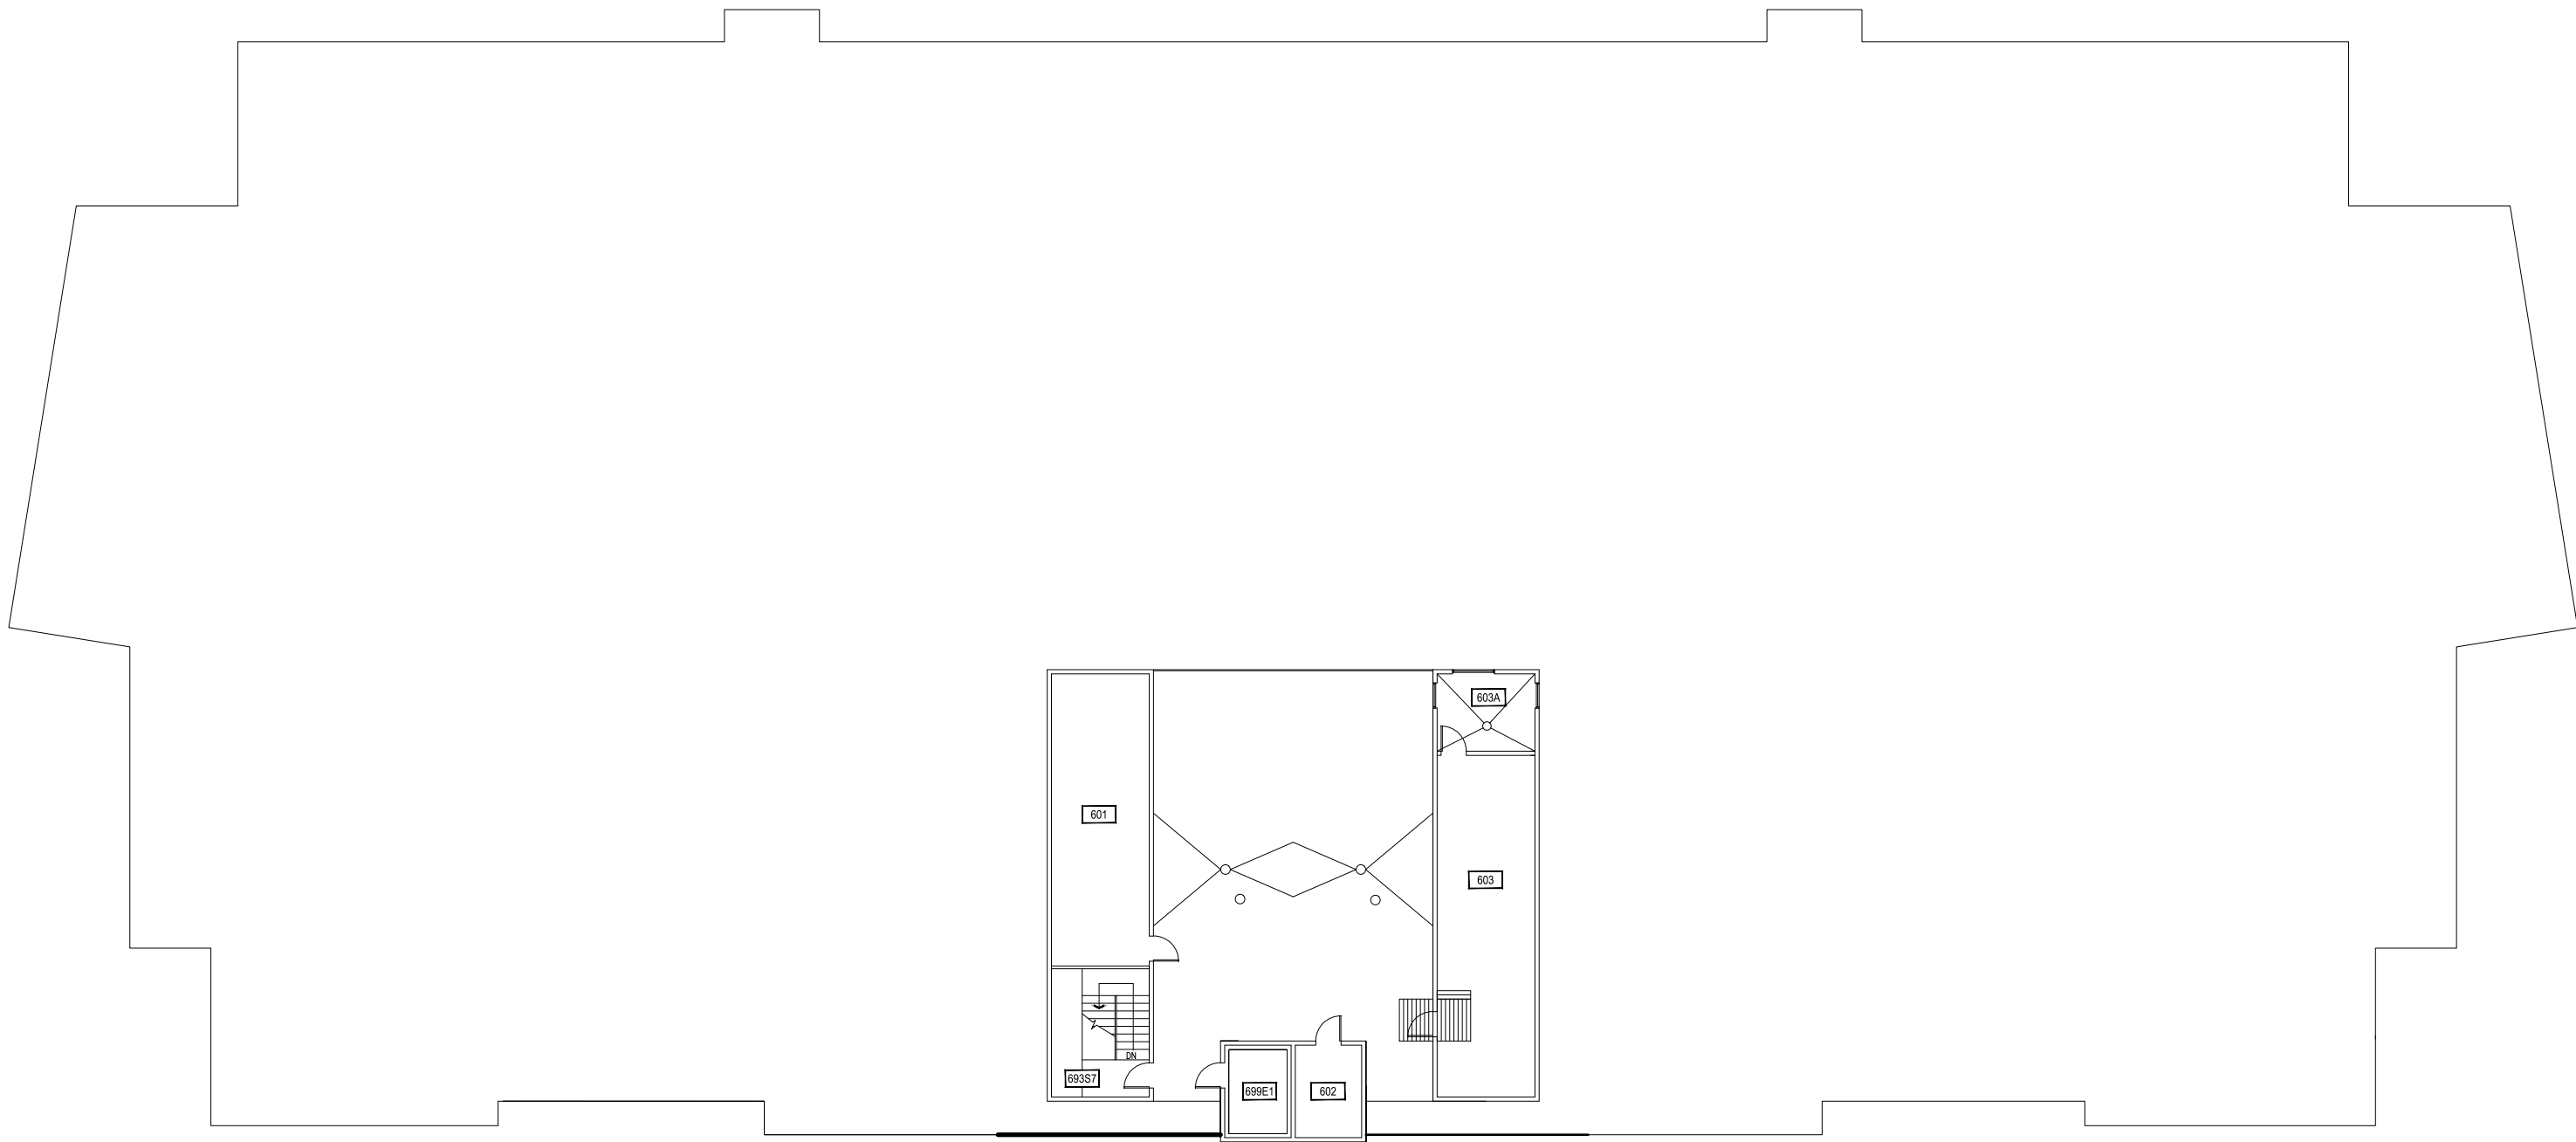


PENTHOUSE LEVEL

1


**BOBCAT STADIUM BOOSTERS - WEST (SW) - SIXTH LEVEL**

SCALE: 1" = 20'

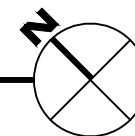

**M MONTANA STATE UNIVERSITY**  
 CAMPUS PLANNING,  
 DESIGN & CONSTRUCTION  
 BOZEMAN, MONTANA  
 PHONE: 406.994.5413 FAX: 406.994.5665

INDEX # **66**  
 BUILDING # **156101**

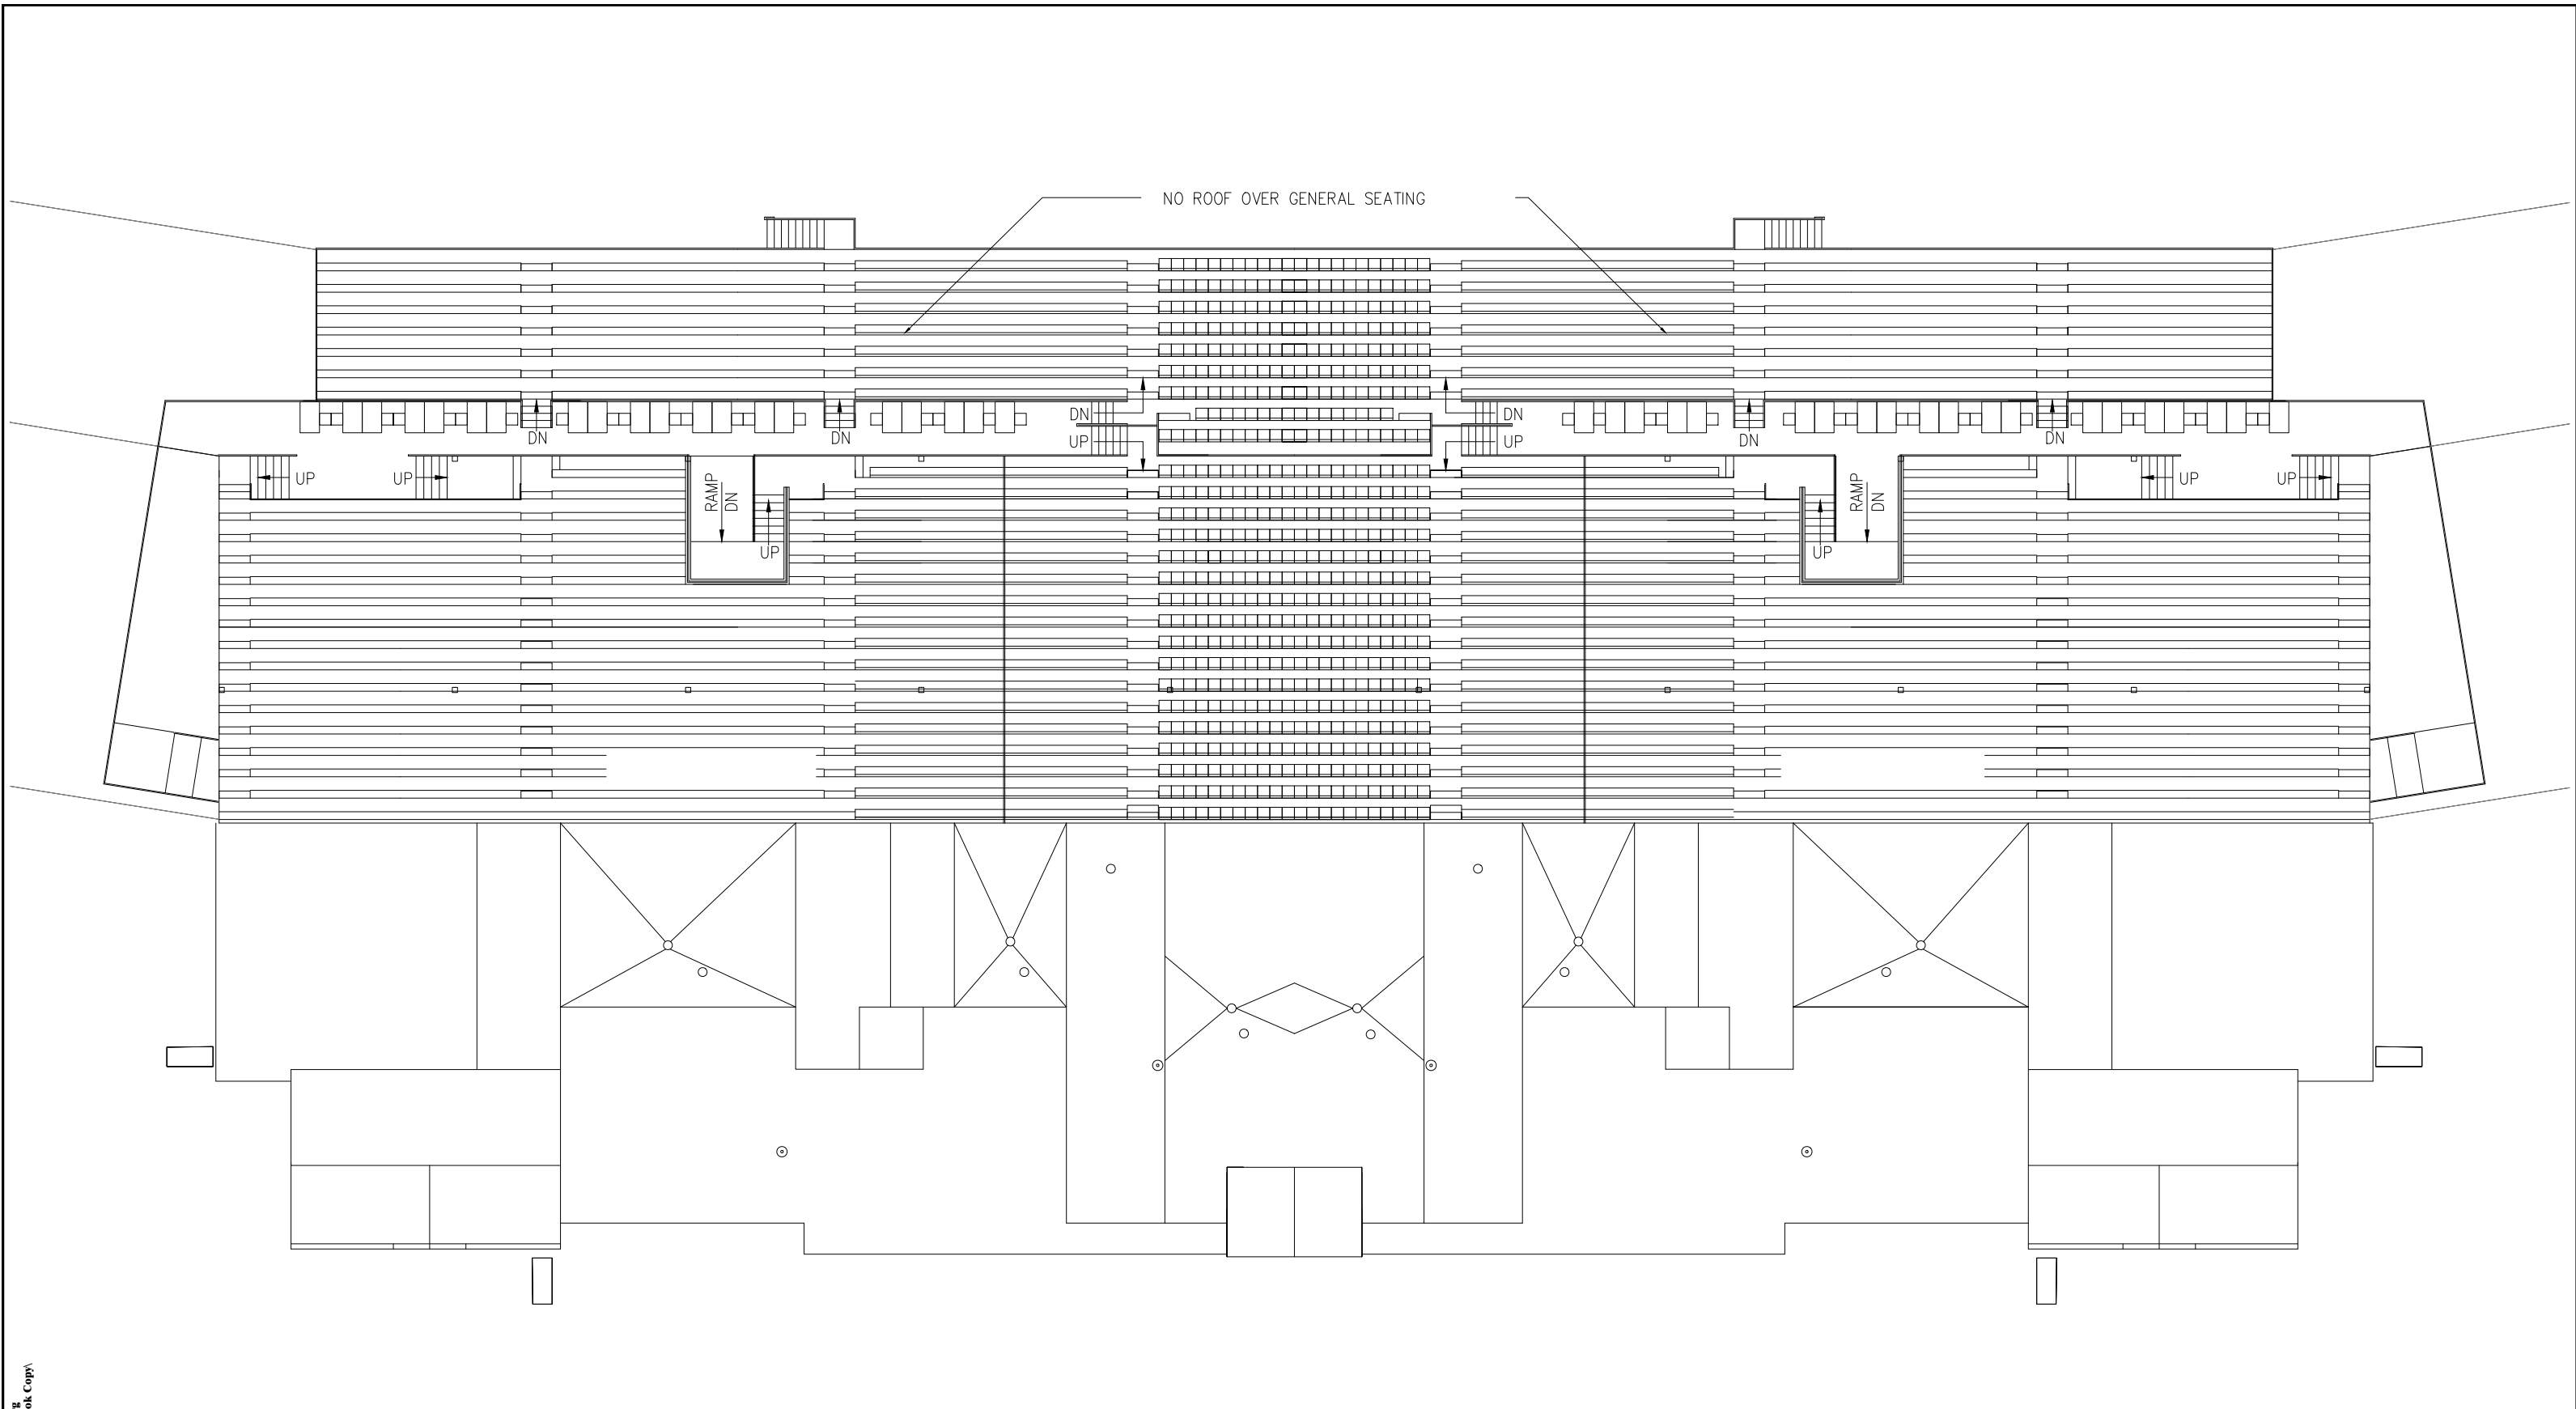


NO ROOF OVER GENERAL SEATING

ROOF LEVEL

1

BOBCAT STADIUM BOOSTERS - WEST (SW) - ROOF LEVEL

SCALE: 1" = 20'

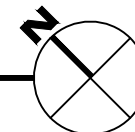

Dec 27, 2016 - 8:02am - 156101\_AR.dwg  
H:\Bobcat Stadium\Building Plan - Book Copy\

**M** MONTANA STATE UNIVERSITY  
CAMPUS PLANNING,  
DESIGN & CONSTRUCTION  
BOZEMAN, MONTANA  
PHONE: 406.994.5413 FAX: 406.994.5665

INDEX # **66**  
BUILDING # **156101**