



CONCOURSE LEVEL

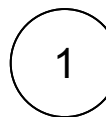

BOBCAT STADIUM ENDZONE - SOUTH (SE) - FIRST LEVEL

SCALE: 1" = 30'

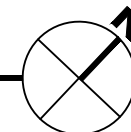

Dec 27, 2016 - 8:11am - 157101_L1.dwg
 C:\Users\gary.gramer\appdata\local\temp\AcPublish_3260


M MONTANA STATE UNIVERSITY
 CAMPUS PLANNING,
 DESIGN & CONSTRUCTION
 BOZEMAN, MONTANA
 PHONE: 406.994.5413 FAX: 406.994.5665

INDEX #

66

BUILDING #

157101

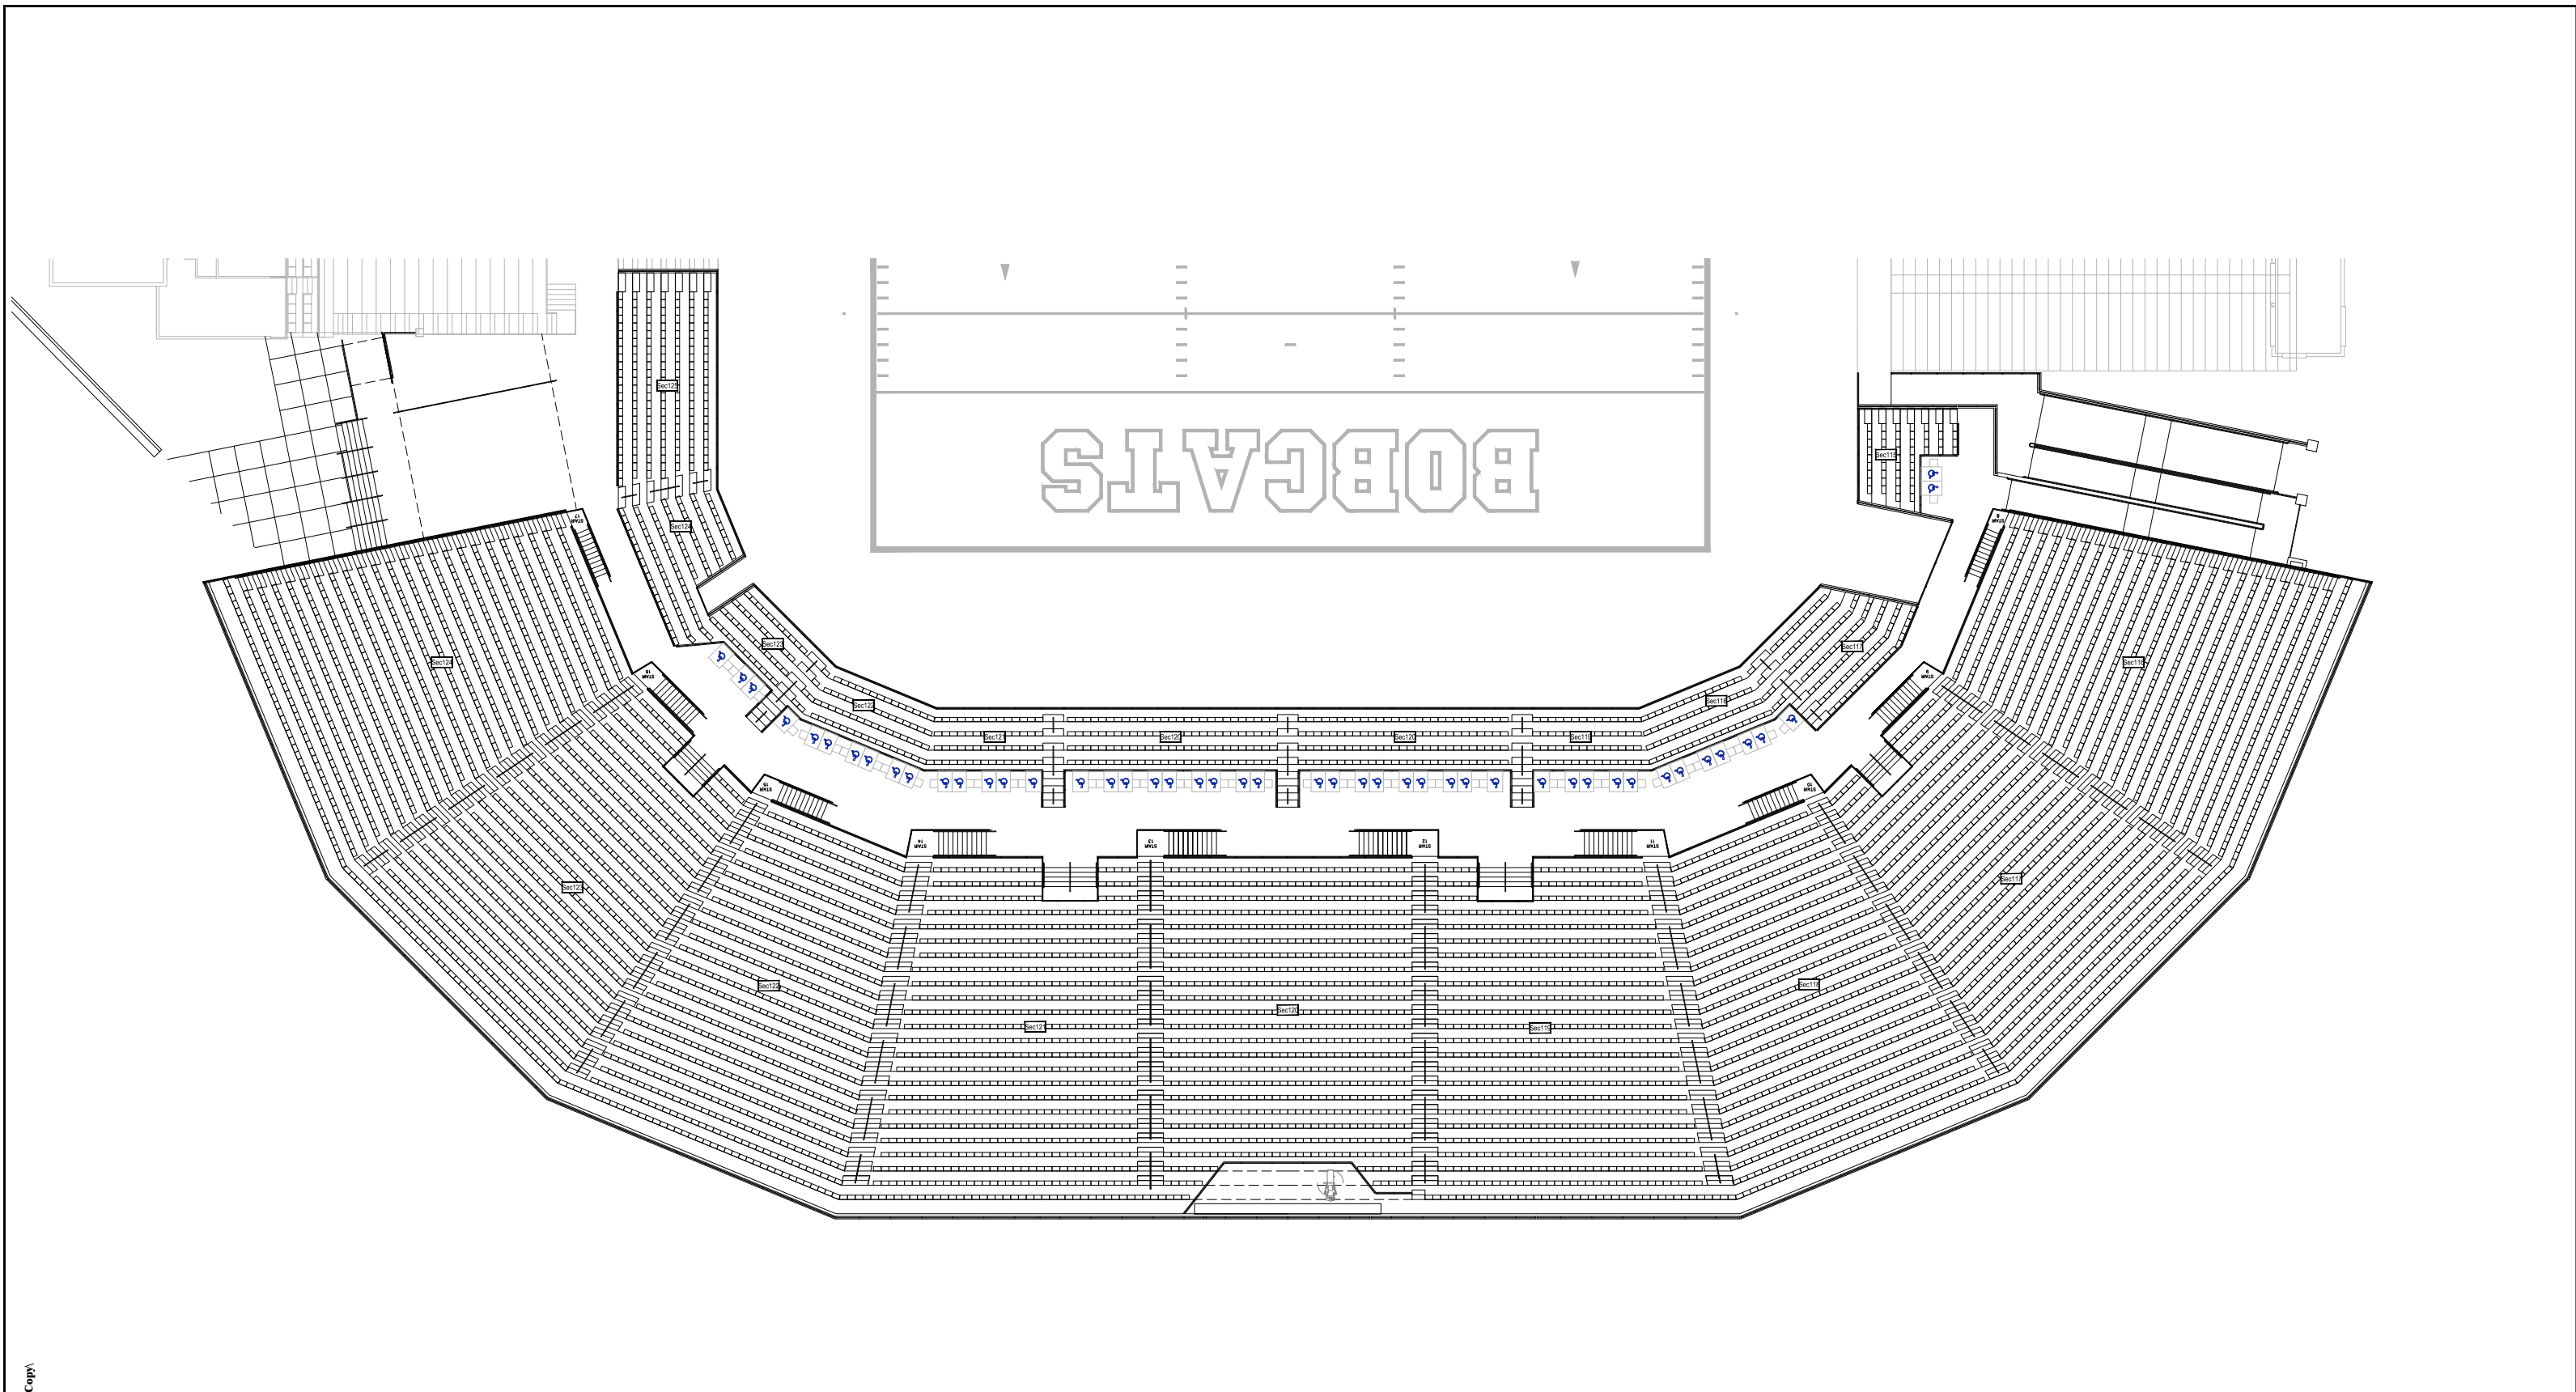

SEATING LEVEL

1

BOBCAT STADIUM ENDZONE - SOUTH (SE) - SECOND LEVEL

SCALE: 1" = 30'



Dec 27, 2016 - 8:11am - 157101_A2.dwg
H:\Bobcat Stadium\Building Plan - Book Copy\

M MONTANA STATE UNIVERSITY
CAMPUS PLANNING,
DESIGN & CONSTRUCTION
BOZEMAN, MONTANA
PHONE: 406.994.5413 FAX: 406.994.5665

INDEX # **66**
BUILDING # **157101**