



Dec 27, 2016 - 8:39am - 159\_A1.dwg  
C:\Users\gary.gramer\appdata\local\temp\AcPublish\_3260

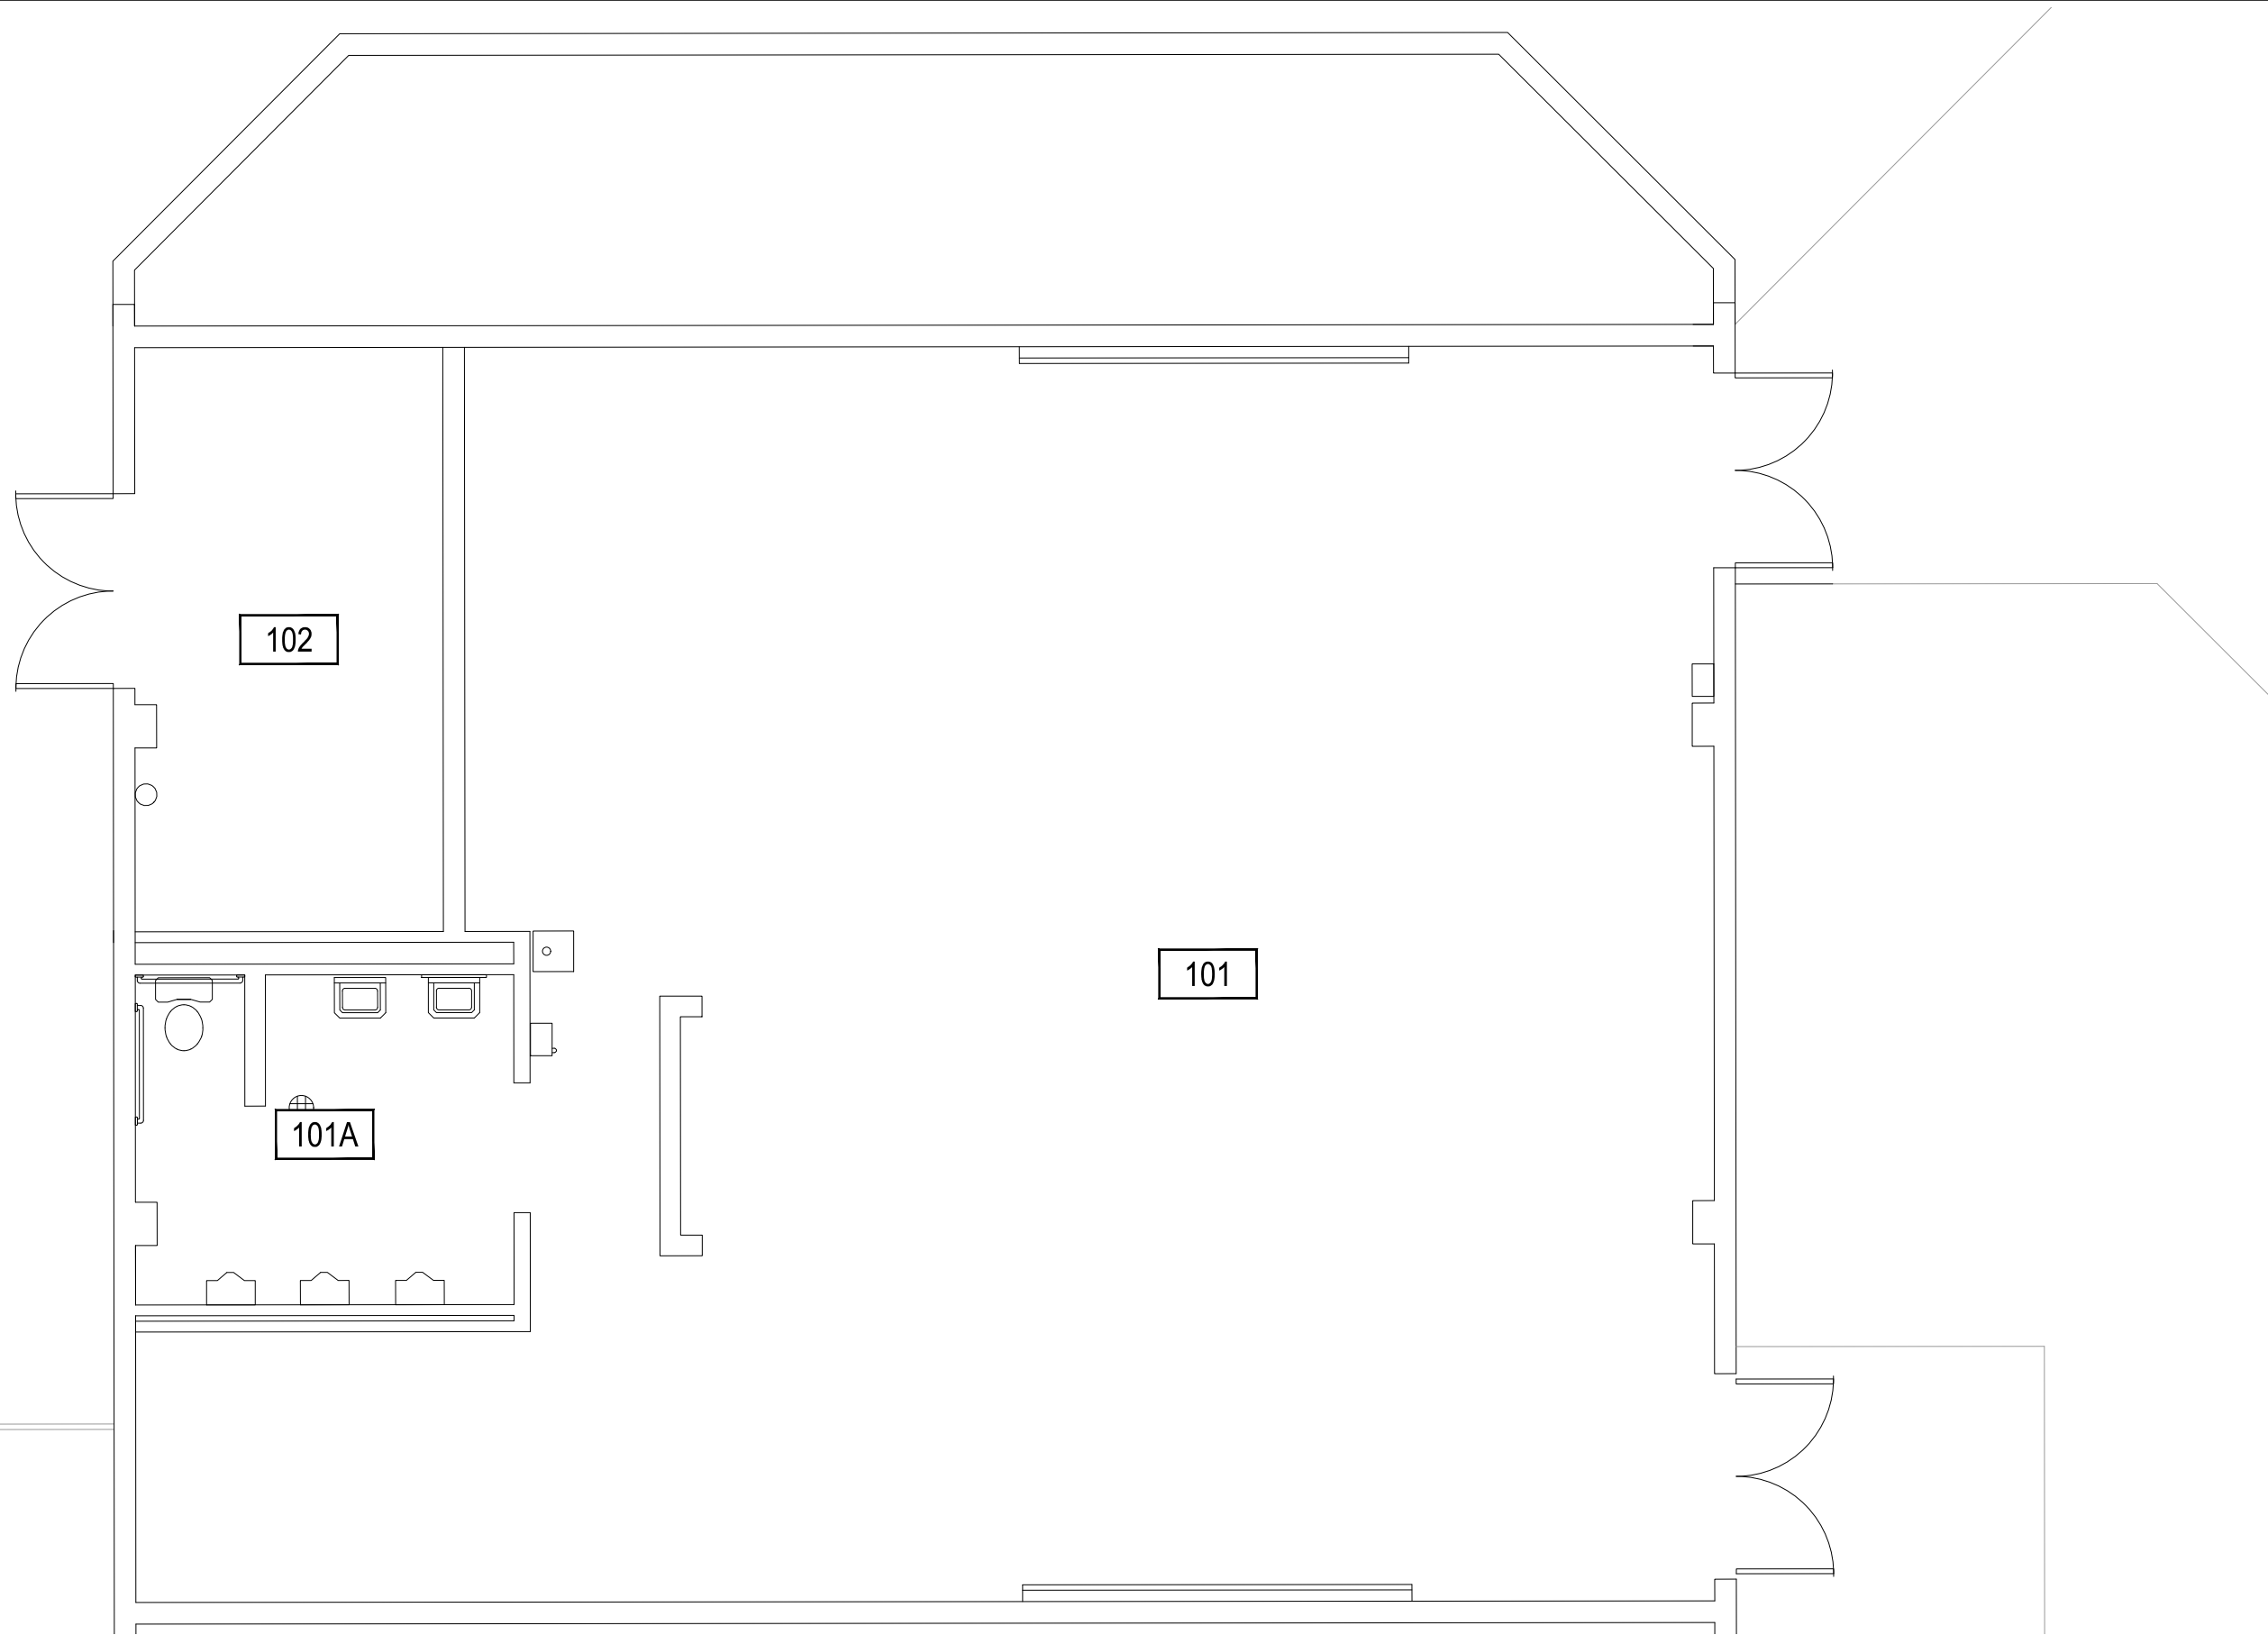

1

**BOBCAT STADIUM - HOME LOCKER ROOM - FIRST LEVEL**

SCALE: 3/16" = 1'

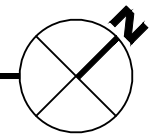

**M** MONTANA  
STATE UNIVERSITY  
CAMPUS PLANNING,  
DESIGN & CONSTRUCTION  
BOZEMAN, MONTANA  
PHONE: 406.994.5413 FAX: 406.994.5665

INDEX #	<b>66</b>
BUILDING #	<b>159</b>