


Dec 27, 2016 - 8:43am - 160_A1.dwg
H:\Bobcat Stadium\Building Plan - Book Copy\

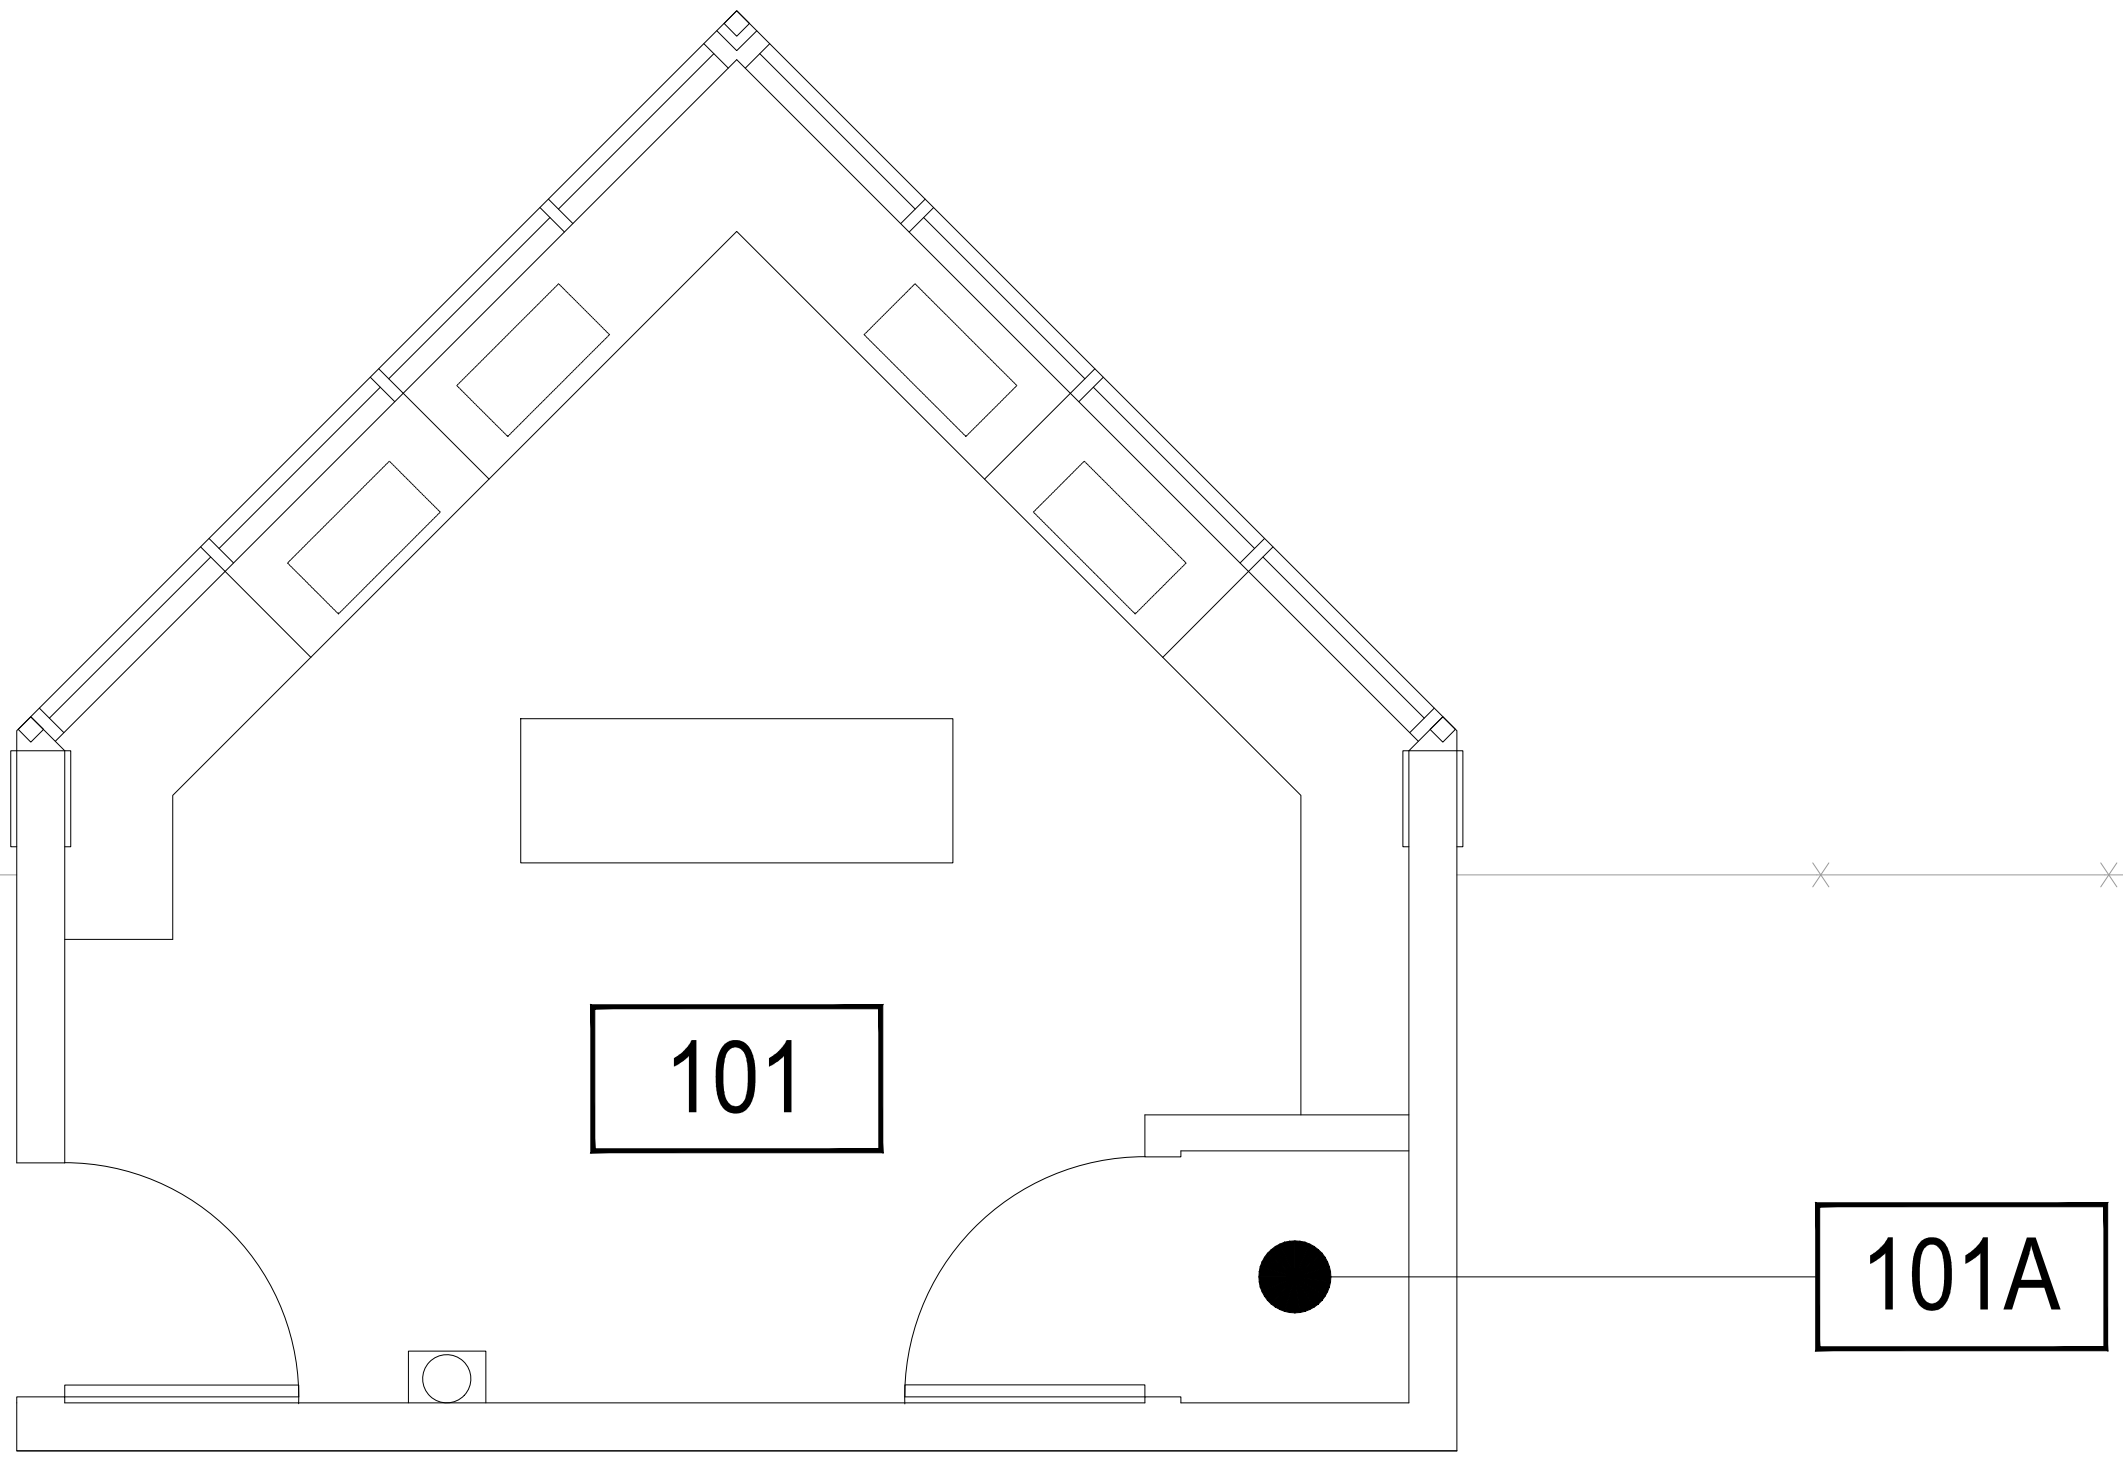

NW TICKET BOOTH

1 BOBCAT STADIUM - TICKET BOOTH - FIRST LEVEL

SCALE: 3/8" = 1'

M MONTANA STATE UNIVERSITY
CAMPUS PLANNING,
DESIGN & CONSTRUCTION
BOZEMAN, MONTANA
PHONE: 406.994.5413 FAX: 406.994.5665

INDEX #	66
BUILDING #	160