



Dec 27, 2016 - 8:46am - 162\_A1.dwg  
H:\Bobcat Stadium\Building Plan - Book Copy\

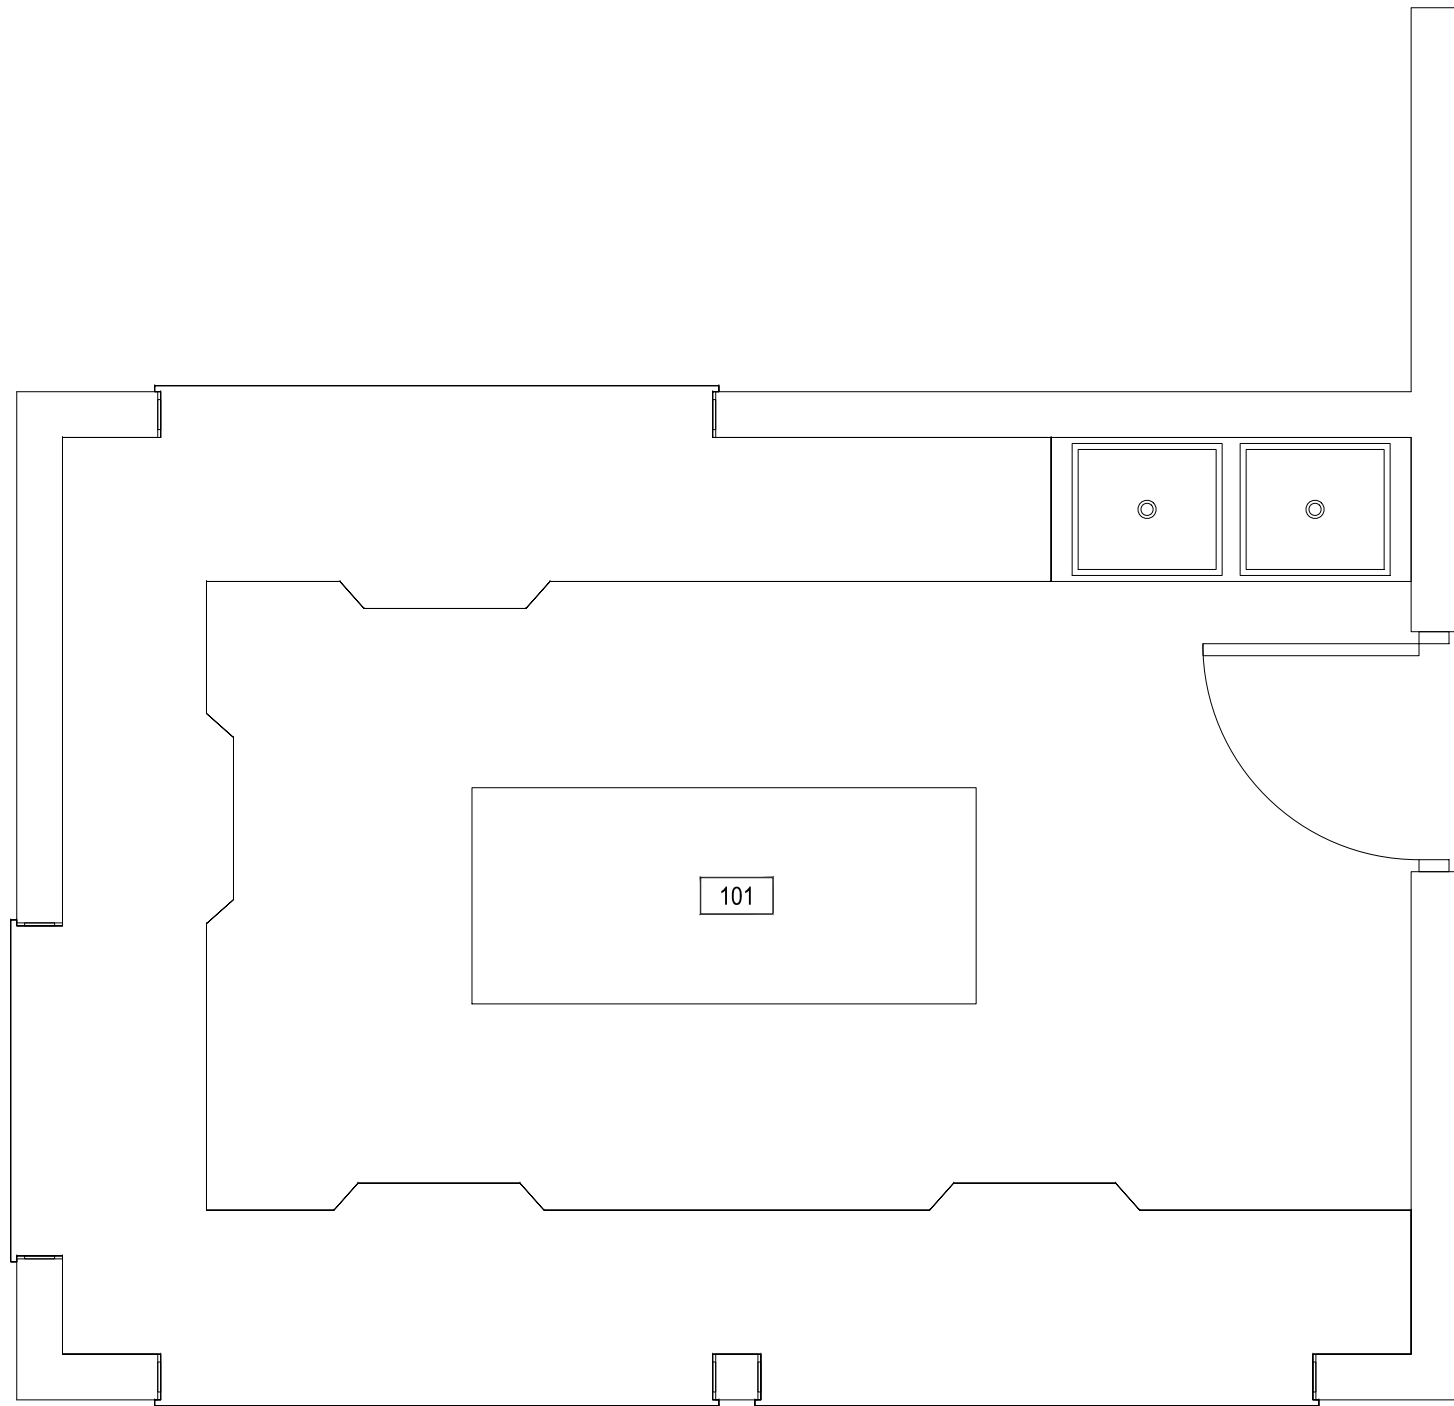

1

BOBCAT STADIUM - CONCESSION BUILDING #1 - FIRST LEVEL

SCALE: 3/8" = 1'

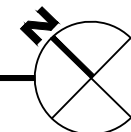

**M** MONTANA  
STATE UNIVERSITY  
CAMPUS PLANNING,  
DESIGN & CONSTRUCTION  
BOZEMAN, MONTANA  
PHONE: 406.994.5413 FAX: 406.994.5665


INDEX #

66

BUILDING #

162


Dec 27, 2016 - 8:46am - 162\_AR.dwg  
H:\Bobcat Stadium\Building Plan - Book Copy\

 

1

BOBCAT STADIUM - CONCESSION BUILDING #1 - ROOF LEVEL

SCALE: 3/8" = 1'

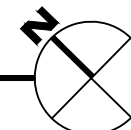

**M** MONTANA  
STATE UNIVERSITY  
CAMPUS PLANNING,  
DESIGN & CONSTRUCTION  
BOZEMAN, MONTANA  
PHONE: 406.994.5413 FAX: 406.994.5665

INDEX #	<b>66</b>
BUILDING #	<b>162</b>