



Dec 27, 2016 - 8:47am - 163_A1.dwg
H:\Bobcat Stadium\Building Plan - Book Copy\

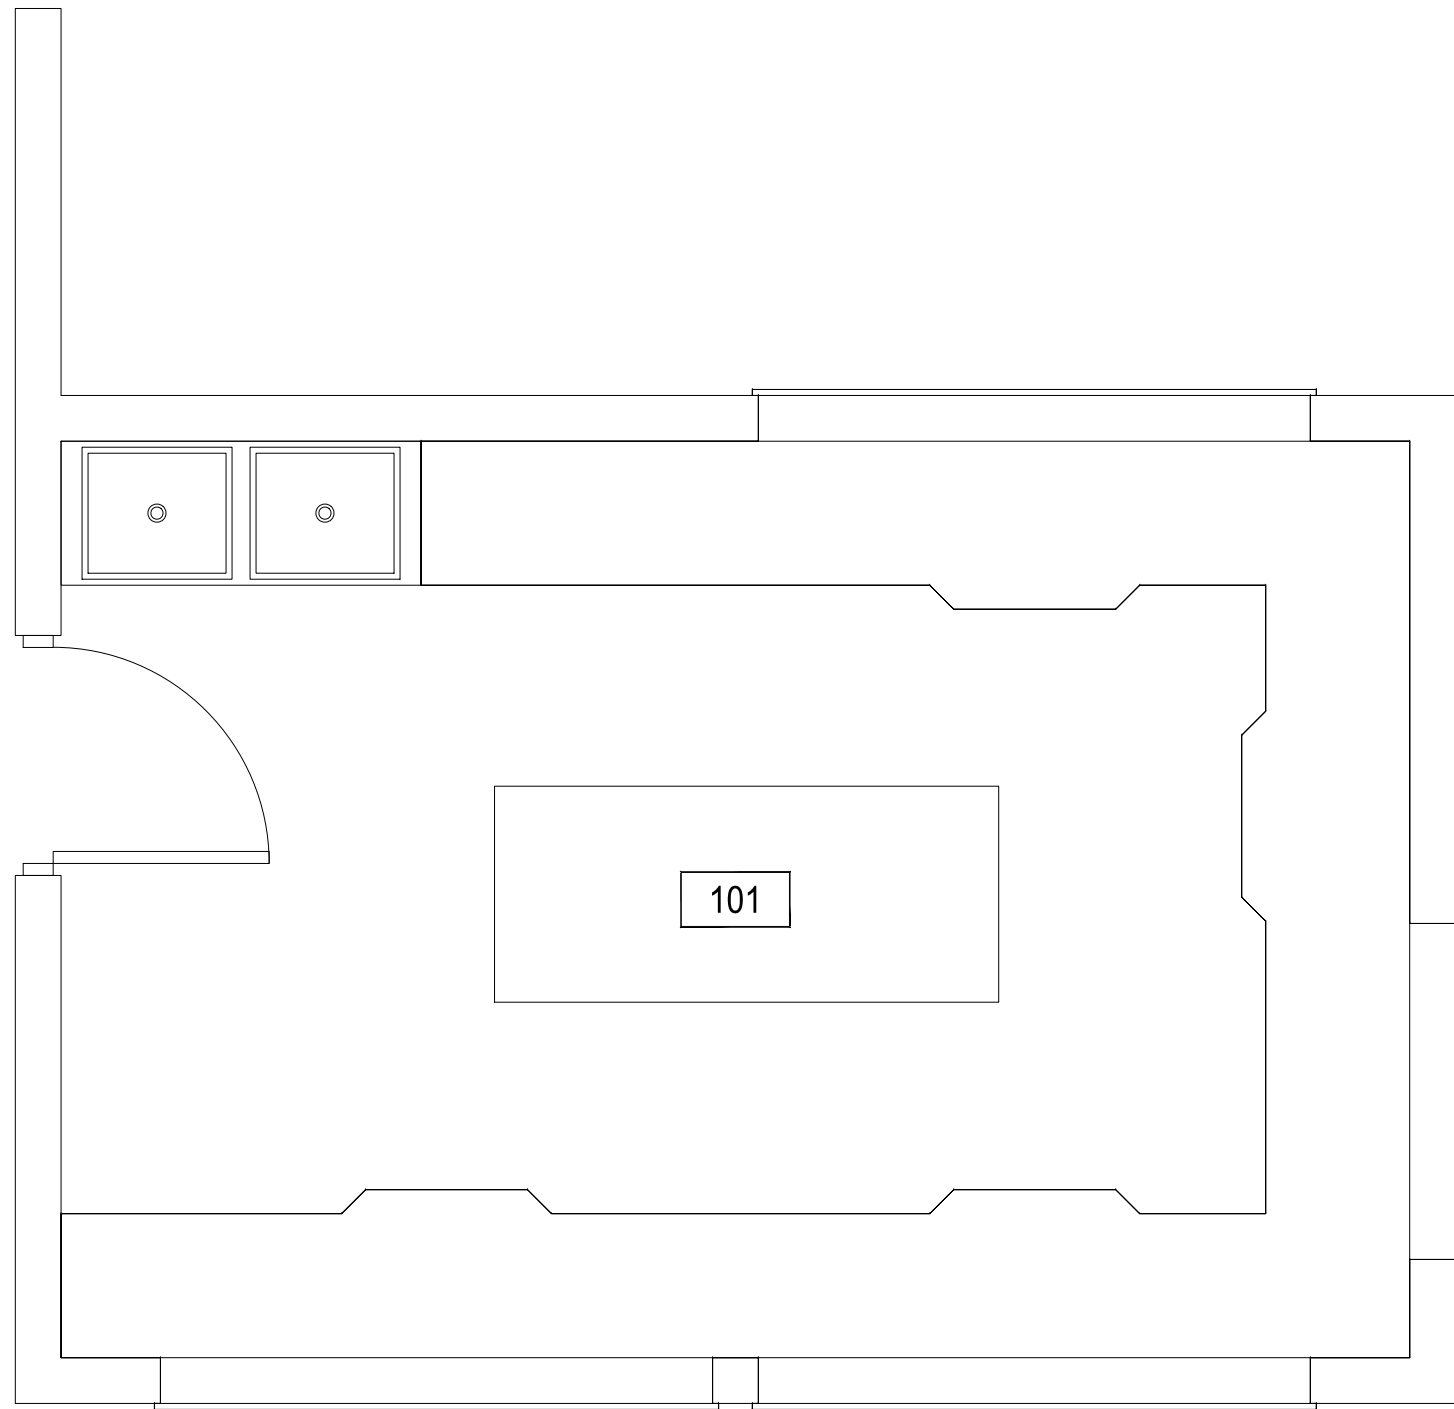

1

BOBCAT STADIUM - CONCESSION BUILDING #2 - FIRST LEVEL


SCALE: 3/8" = 1'

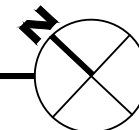

M MONTANA
STATE UNIVERSITY
CAMPUS PLANNING,
DESIGN & CONSTRUCTION
BOZEMAN, MONTANA
PHONE: 406.994.5413 FAX: 406.994.5665

INDEX #	66
BUILDING #	163


Dec 27, 2016 - 8:47am - 163_AR.dwg
H:\Bobcat Stadium\Building Plan - Book Copy\

 

1

BOBCAT STADIUM - CONCESSION BUILDING #2 - ROOF LEVEL

SCALE: 3/8" = 1'

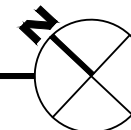

M MONTANA
STATE UNIVERSITY
CAMPUS PLANNING,
DESIGN & CONSTRUCTION
BOZEMAN, MONTANA
PHONE: 406.994.5413 FAX: 406.994.5665

INDEX #

66

BUILDING #

163