

104CU

102RR


101RR

103RR

1


BOBCAT STADIUM - RESTROOM #1 (NE) - FIRST LEVEL

SCALE: 3/16" = 1'

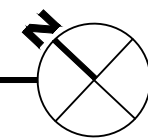

M MONTANA STATE UNIVERSITY
 CAMPUS PLANNING,
 DESIGN & CONSTRUCTION
 BOZEMAN, MONTANA
 PHONE: 406.994.5413 FAX: 406.994.5665


INDEX #	66
BUILDING #	164

 

1

BOBCAT STADIUM - RESTROOM #1 (NE) - ROOF LEVEL

SCALE: 3/16" = 1'

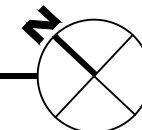

M MONTANA
STATE UNIVERSITY
CAMPUS PLANNING,
DESIGN & CONSTRUCTION
BOZEMAN, MONTANA
PHONE: 406.994.5413 FAX: 406.994.5665

INDEX #	66
BUILDING #	164