


1


**BOBCAT STADIUM - RESTROOM #2 (NE) - FIRST LEVEL**

SCALE: 3/16" = 1'

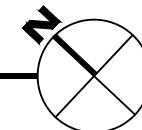

**M MONTANA STATE UNIVERSITY**  
 CAMPUS PLANNING,  
 DESIGN & CONSTRUCTION  
 BOZEMAN, MONTANA  
 PHONE: 406.994.5413 FAX: 406.994.5665

INDEX #	<b>66</b>
BUILDING #	<b>165</b>

 


Dec 27, 2016 - 8:50am - 165\_AR.dwg  
H:\Bobcat Stadium\Building Plan - Book Copy\

1

**BOBCAT STADIUM - RESTROOM #2 (NE) - ROOF LEVEL**

SCALE: 3/16" = 1'

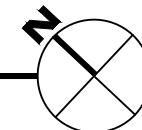

**M** MONTANA  
STATE UNIVERSITY  
CAMPUS PLANNING,  
DESIGN & CONSTRUCTION  
BOZEMAN, MONTANA  
PHONE: 406.994.5413 FAX: 406.994.5665

INDEX #

**66**

BUILDING #

**165**