


Dec 16, 2016 - 09:30am - 185_A1.dwg
 H:\University Police Department Incident Command Post\Building Plan Book\

1


UPD INCIDENT COMMAND POST - FIRST LEVEL

SCALE: 1/4" = 1'

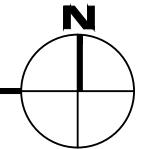


MONTANA
 STATE UNIVERSITY
 CAMPUS PLANNING,
 DESIGN & CONSTRUCTION
 BOZEMAN, MONTANA
 PHONE: 406.994.5413 FAX: 406.994.5665

INDEX #	150
BUILDING #	185

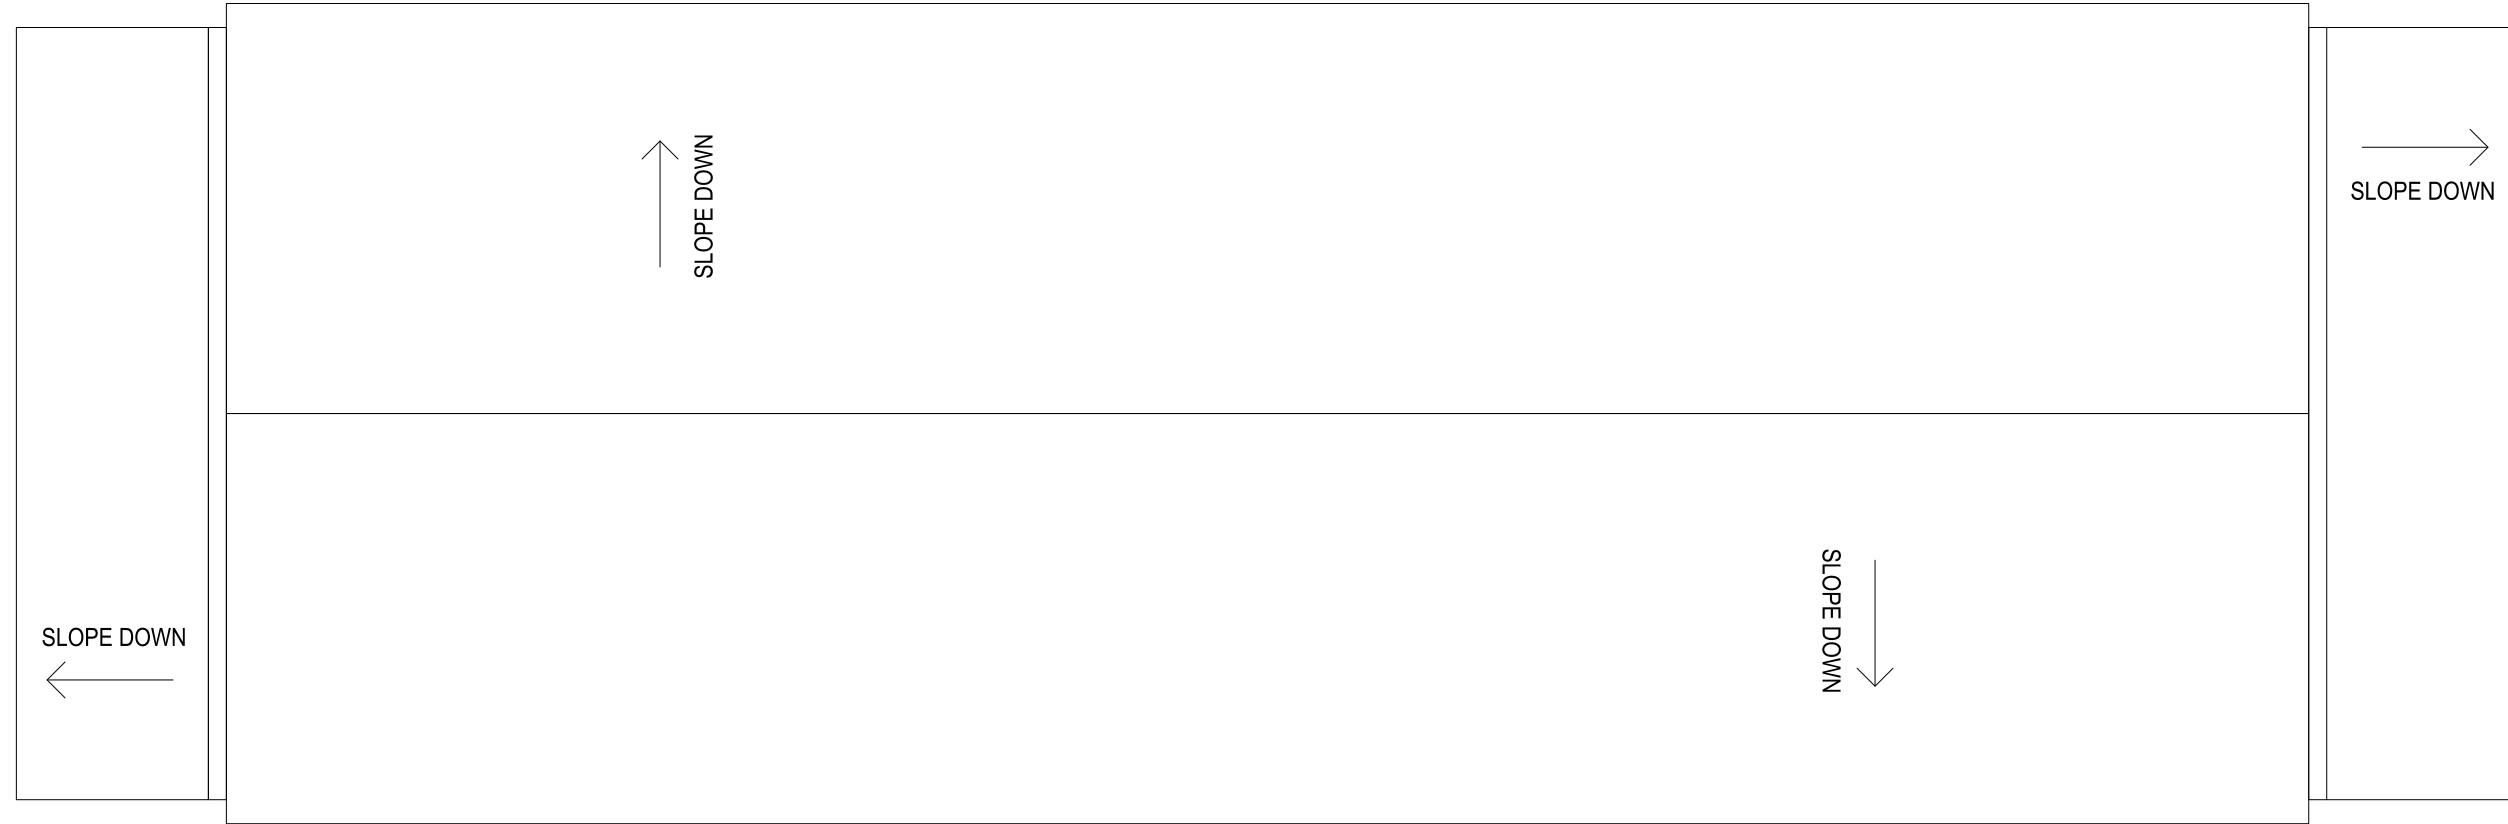

Dec 16, 2016 - 09:30am - 185_AR.dwg
H:\University Police Department Incident Command Post\Building Plan Book\

1

UPD INCIDENT COMMAND POST - ROOF LEVEL

SCALE: 1/4" = 1'



M MONTANA STATE UNIVERSITY
 CAMPUS PLANNING,
 DESIGN & CONSTRUCTION
 BOZEMAN, MONTANA
 PHONE: 406.994.5413 FAX: 406.994.5665

INDEX #	150
BUILDING #	185