


Jun 01, 2015 - 10:41am - 225\_A1.dwg  
H:\Records Management Facility\Building Plan - Book Copy\

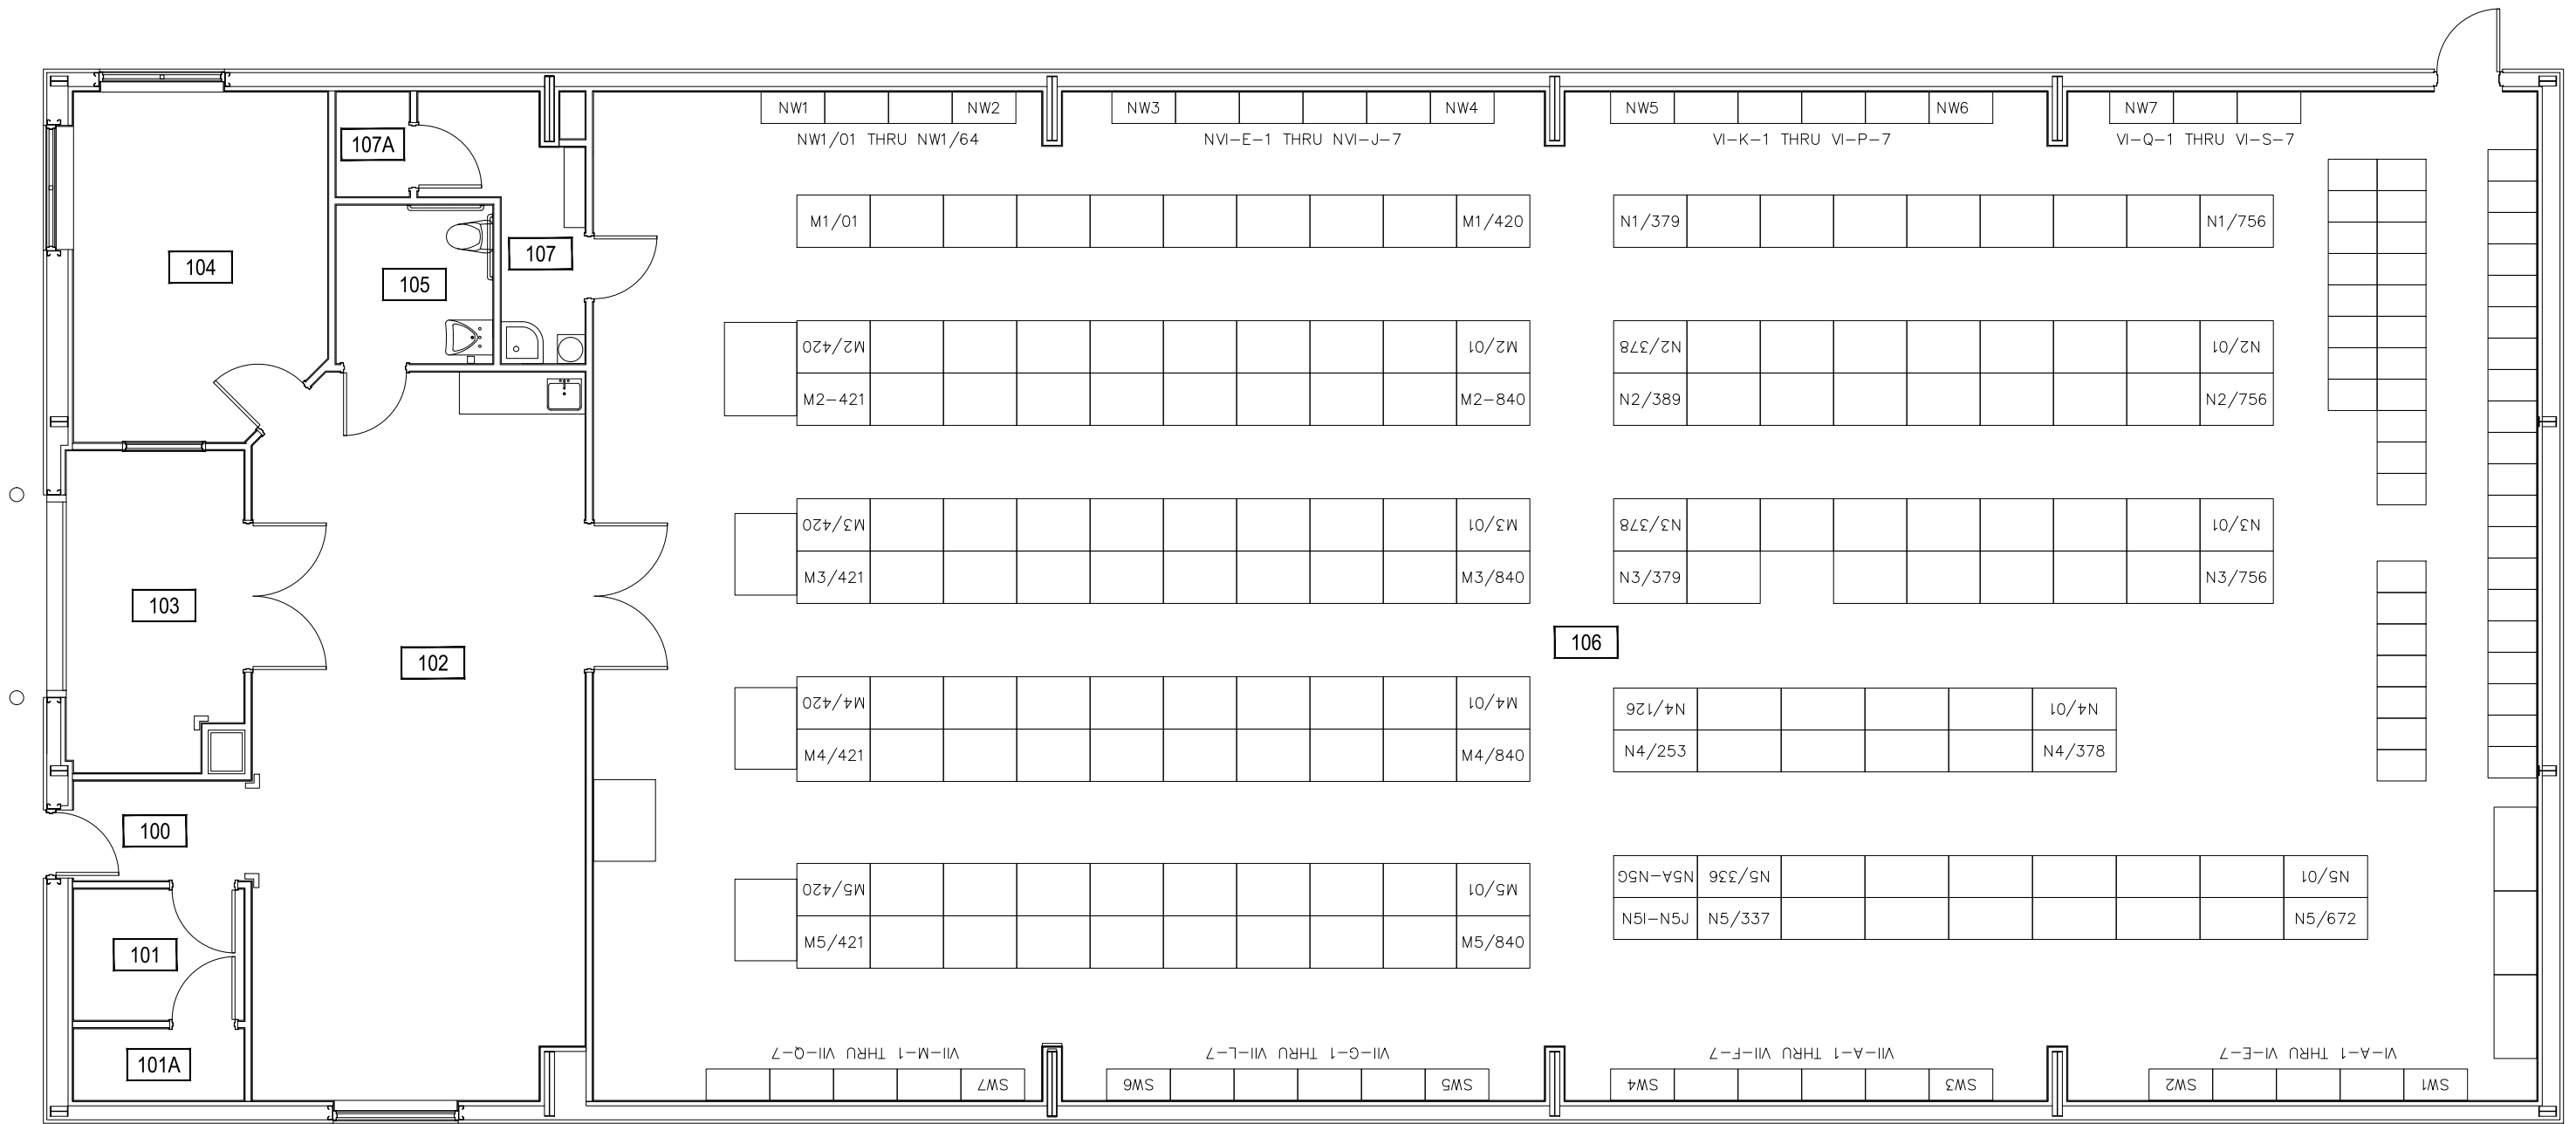

1

# RECORDS MANAGEMENT FACILITY - FIRST LEVEL

SCALE: 1/8" = 1'



**M** MONTANA STATE UNIVERSITY  
 CAMPUS PLANNING,  
 DESIGN & CONSTRUCTION  
 BOZEMAN, MONTANA  
 PHONE: 406.994.5413 FAX: 406.994.5665


INDEX #

68

BUILDING #

225

Jun 01, 2015 - 10:41am - 225\_AR.dwg  
H:\Records Management Facility\Building Plan - Book Copy\

 

1

RECORDS MANAGEMENT FACILITY - ROOF LEVEL

SCALE: 1/8" = 1'



**M** MONTANA  
STATE UNIVERSITY  
CAMPUS PLANNING,  
DESIGN & CONSTRUCTION  
BOZEMAN, MONTANA  
PHONE: 406.994.5413 FAX: 406.994.5665

INDEX #	<b>68</b>
BUILDING #	<b>225</b>