


SWINGLE
HEALTH
CENTER

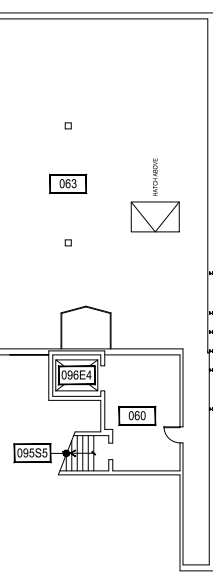

1


STRAND UNION BUILDING - BASEMENT LEVEL

SCALE: 1/32" = 1'



M MONTANA
STATE UNIVERSITY
CAMPUS PLANNING,
DESIGN & CONSTRUCTION
BOZEMAN, MONTANA
PHONE: 406.994.5413 FAX: 406.994.5665

INDEX #	12
BUILDING #	304

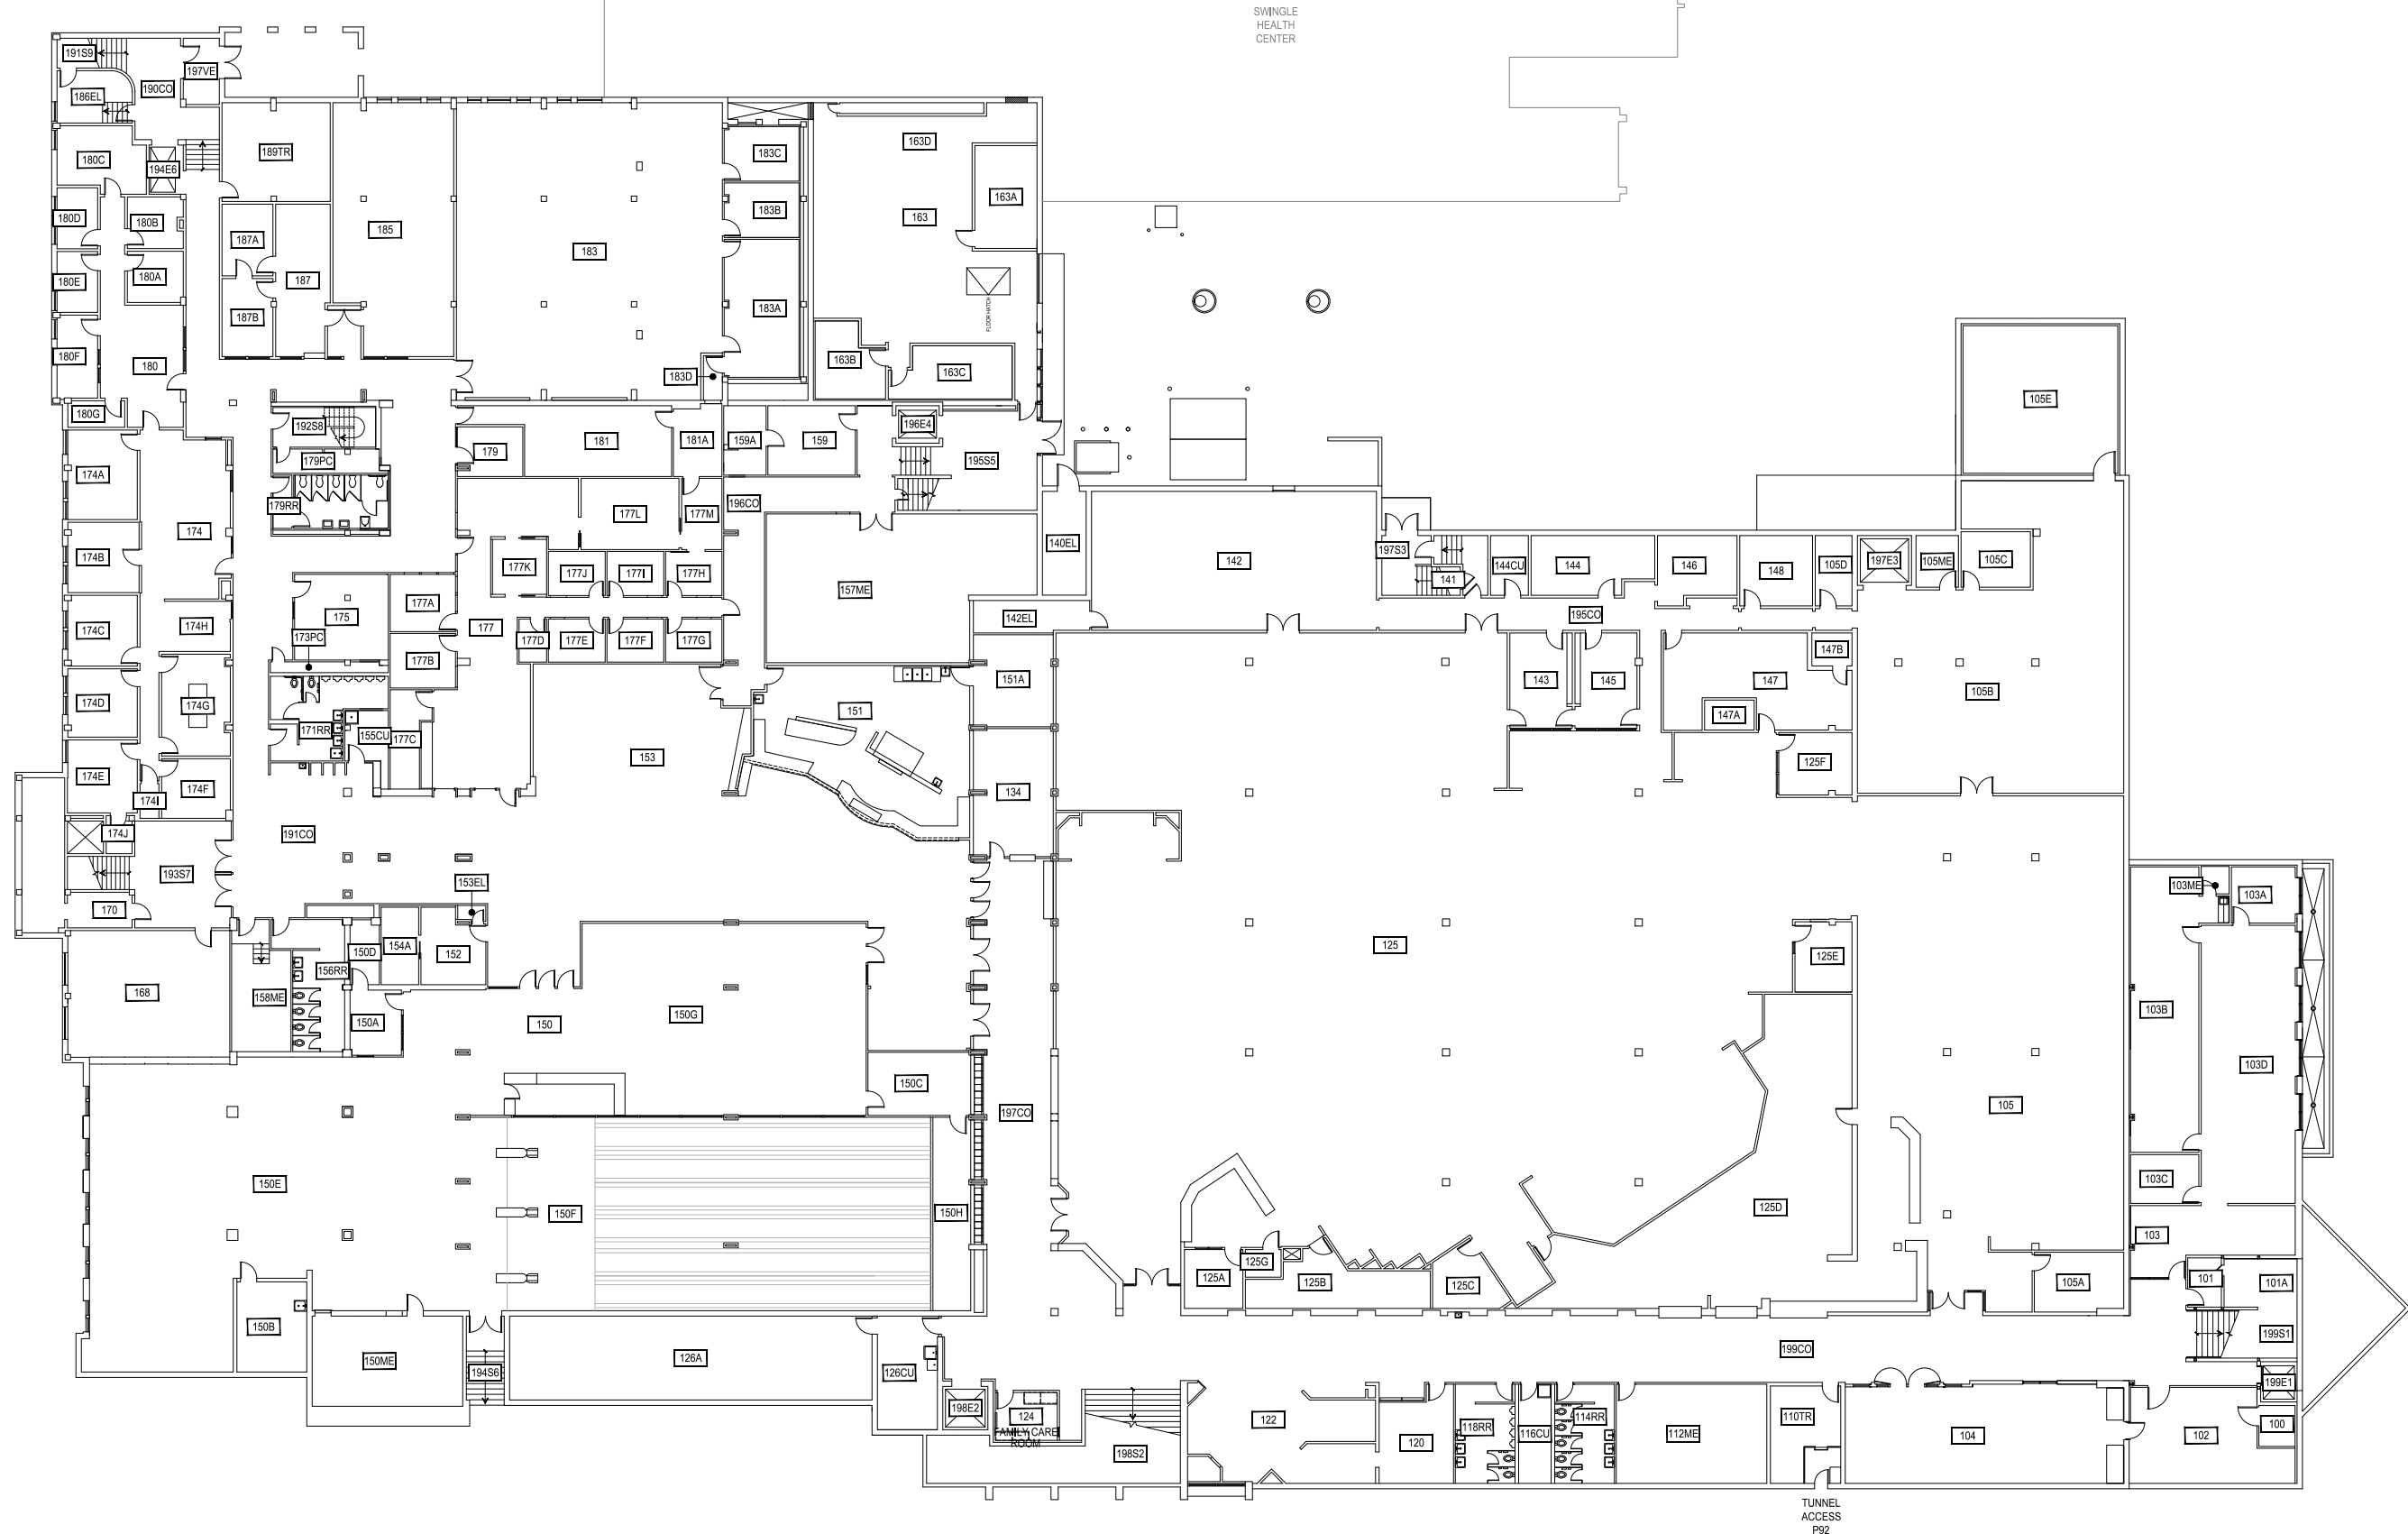

1

STRAND UNION BUILDING - FIRST LEVEL

SCALE: 1/32" = 1'




M MONTANA STATE UNIVERSITY
 CAMPUS PLANNING, DESIGN & CONSTRUCTION
 BOZEMAN, MONTANA
 PHONE: 406.994.5413 FAX: 406.994.5665

INDEX #
12
 BUILDING #
304

Jun 02, 2015 - 7:18am - 304_A1.dwg
 C:\Users\gary.gramer\AppData\Local\Temp\ACPublish_79441

SWINGLE
HEALTH
CENTER

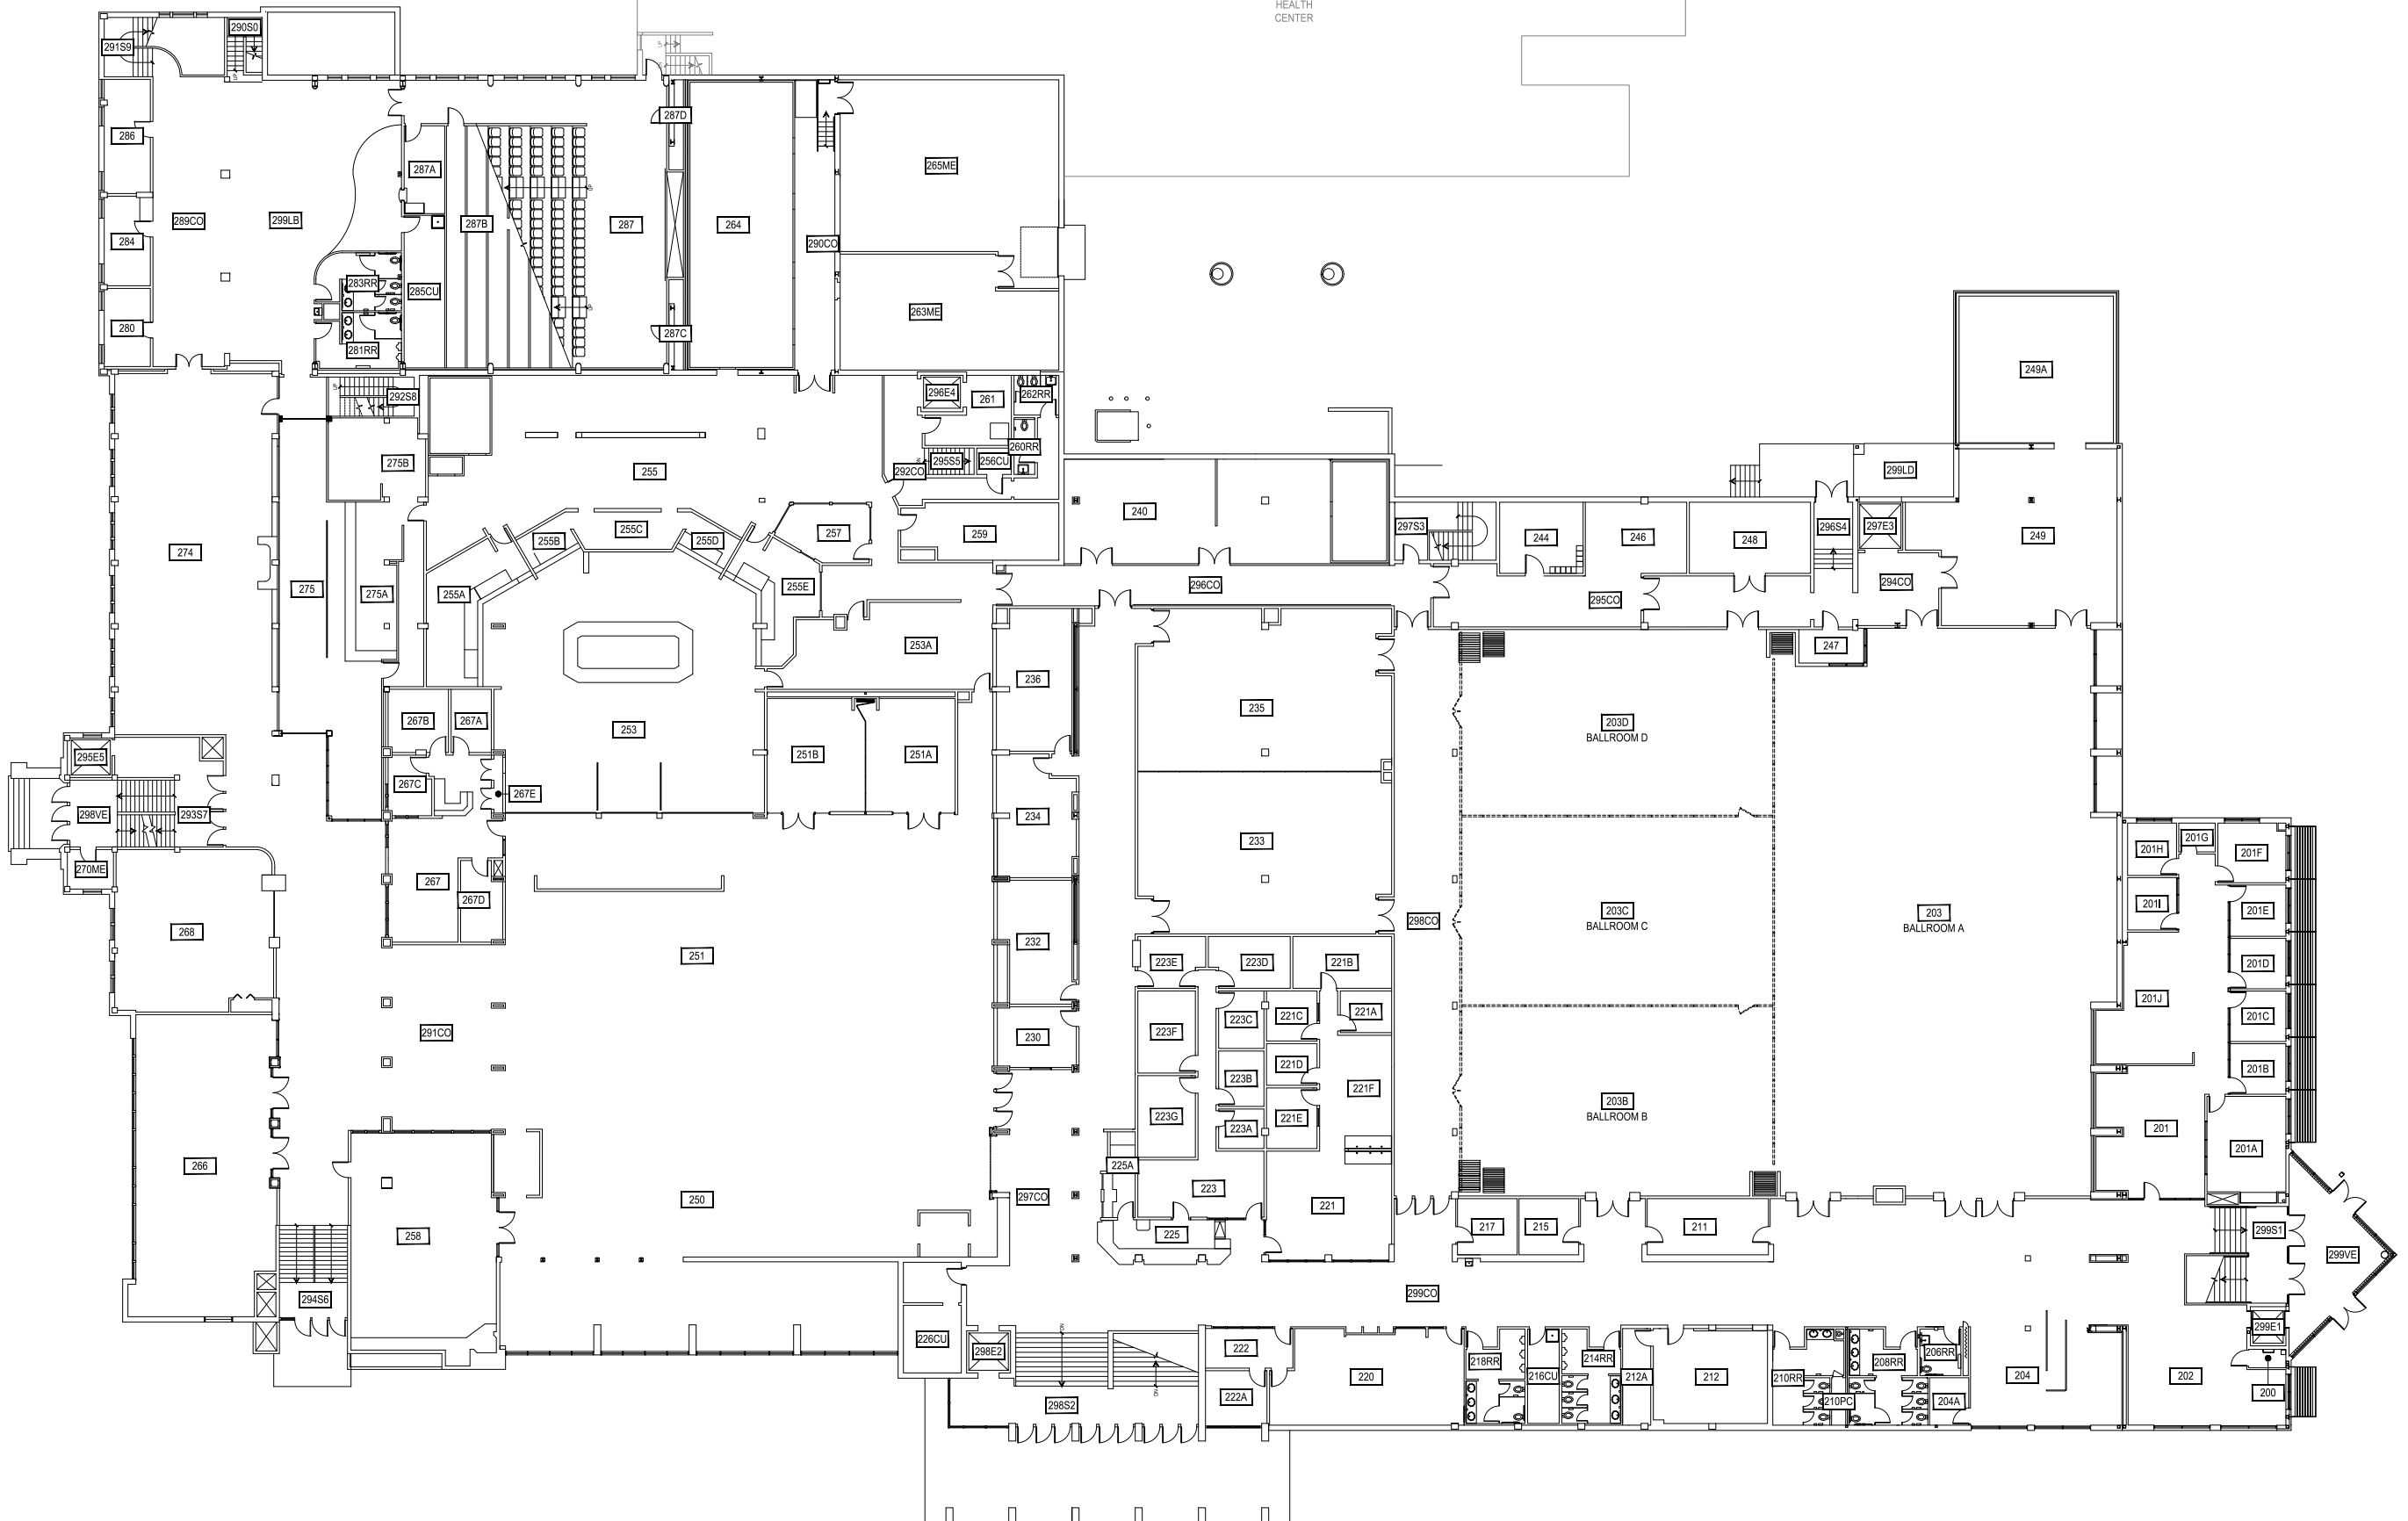

1

STRAND UNION BUILDING - SECOND LEVEL

SCALE: 1/32" = 1'



M MONTANA
STATE UNIVERSITY
CAMPUS PLANNING,
DESIGN & CONSTRUCTION
BOZEMAN, MONTANA
PHONE: 406.994.5413 FAX: 406.994.5665

INDEX #
12
BUILDING #
304

SWINGLE
HEALTH
CENTER




1 STRAND UNION BUILDING - THIRD LEVEL
SCALE: 1/32" = 1'

M MONTANA STATE UNIVERSITY
CAMPUS PLANNING,
DESIGN & CONSTRUCTION
BOZEMAN, MONTANA
PHONE: 406.994.5413 FAX: 406.994.5665

INDEX #	12
BUILDING #	304

Jun 02, 2015 - 7:18am - 304_A3.dwg
C:\Users\garnier\AppData\Local\Temp\ACPublish_79441

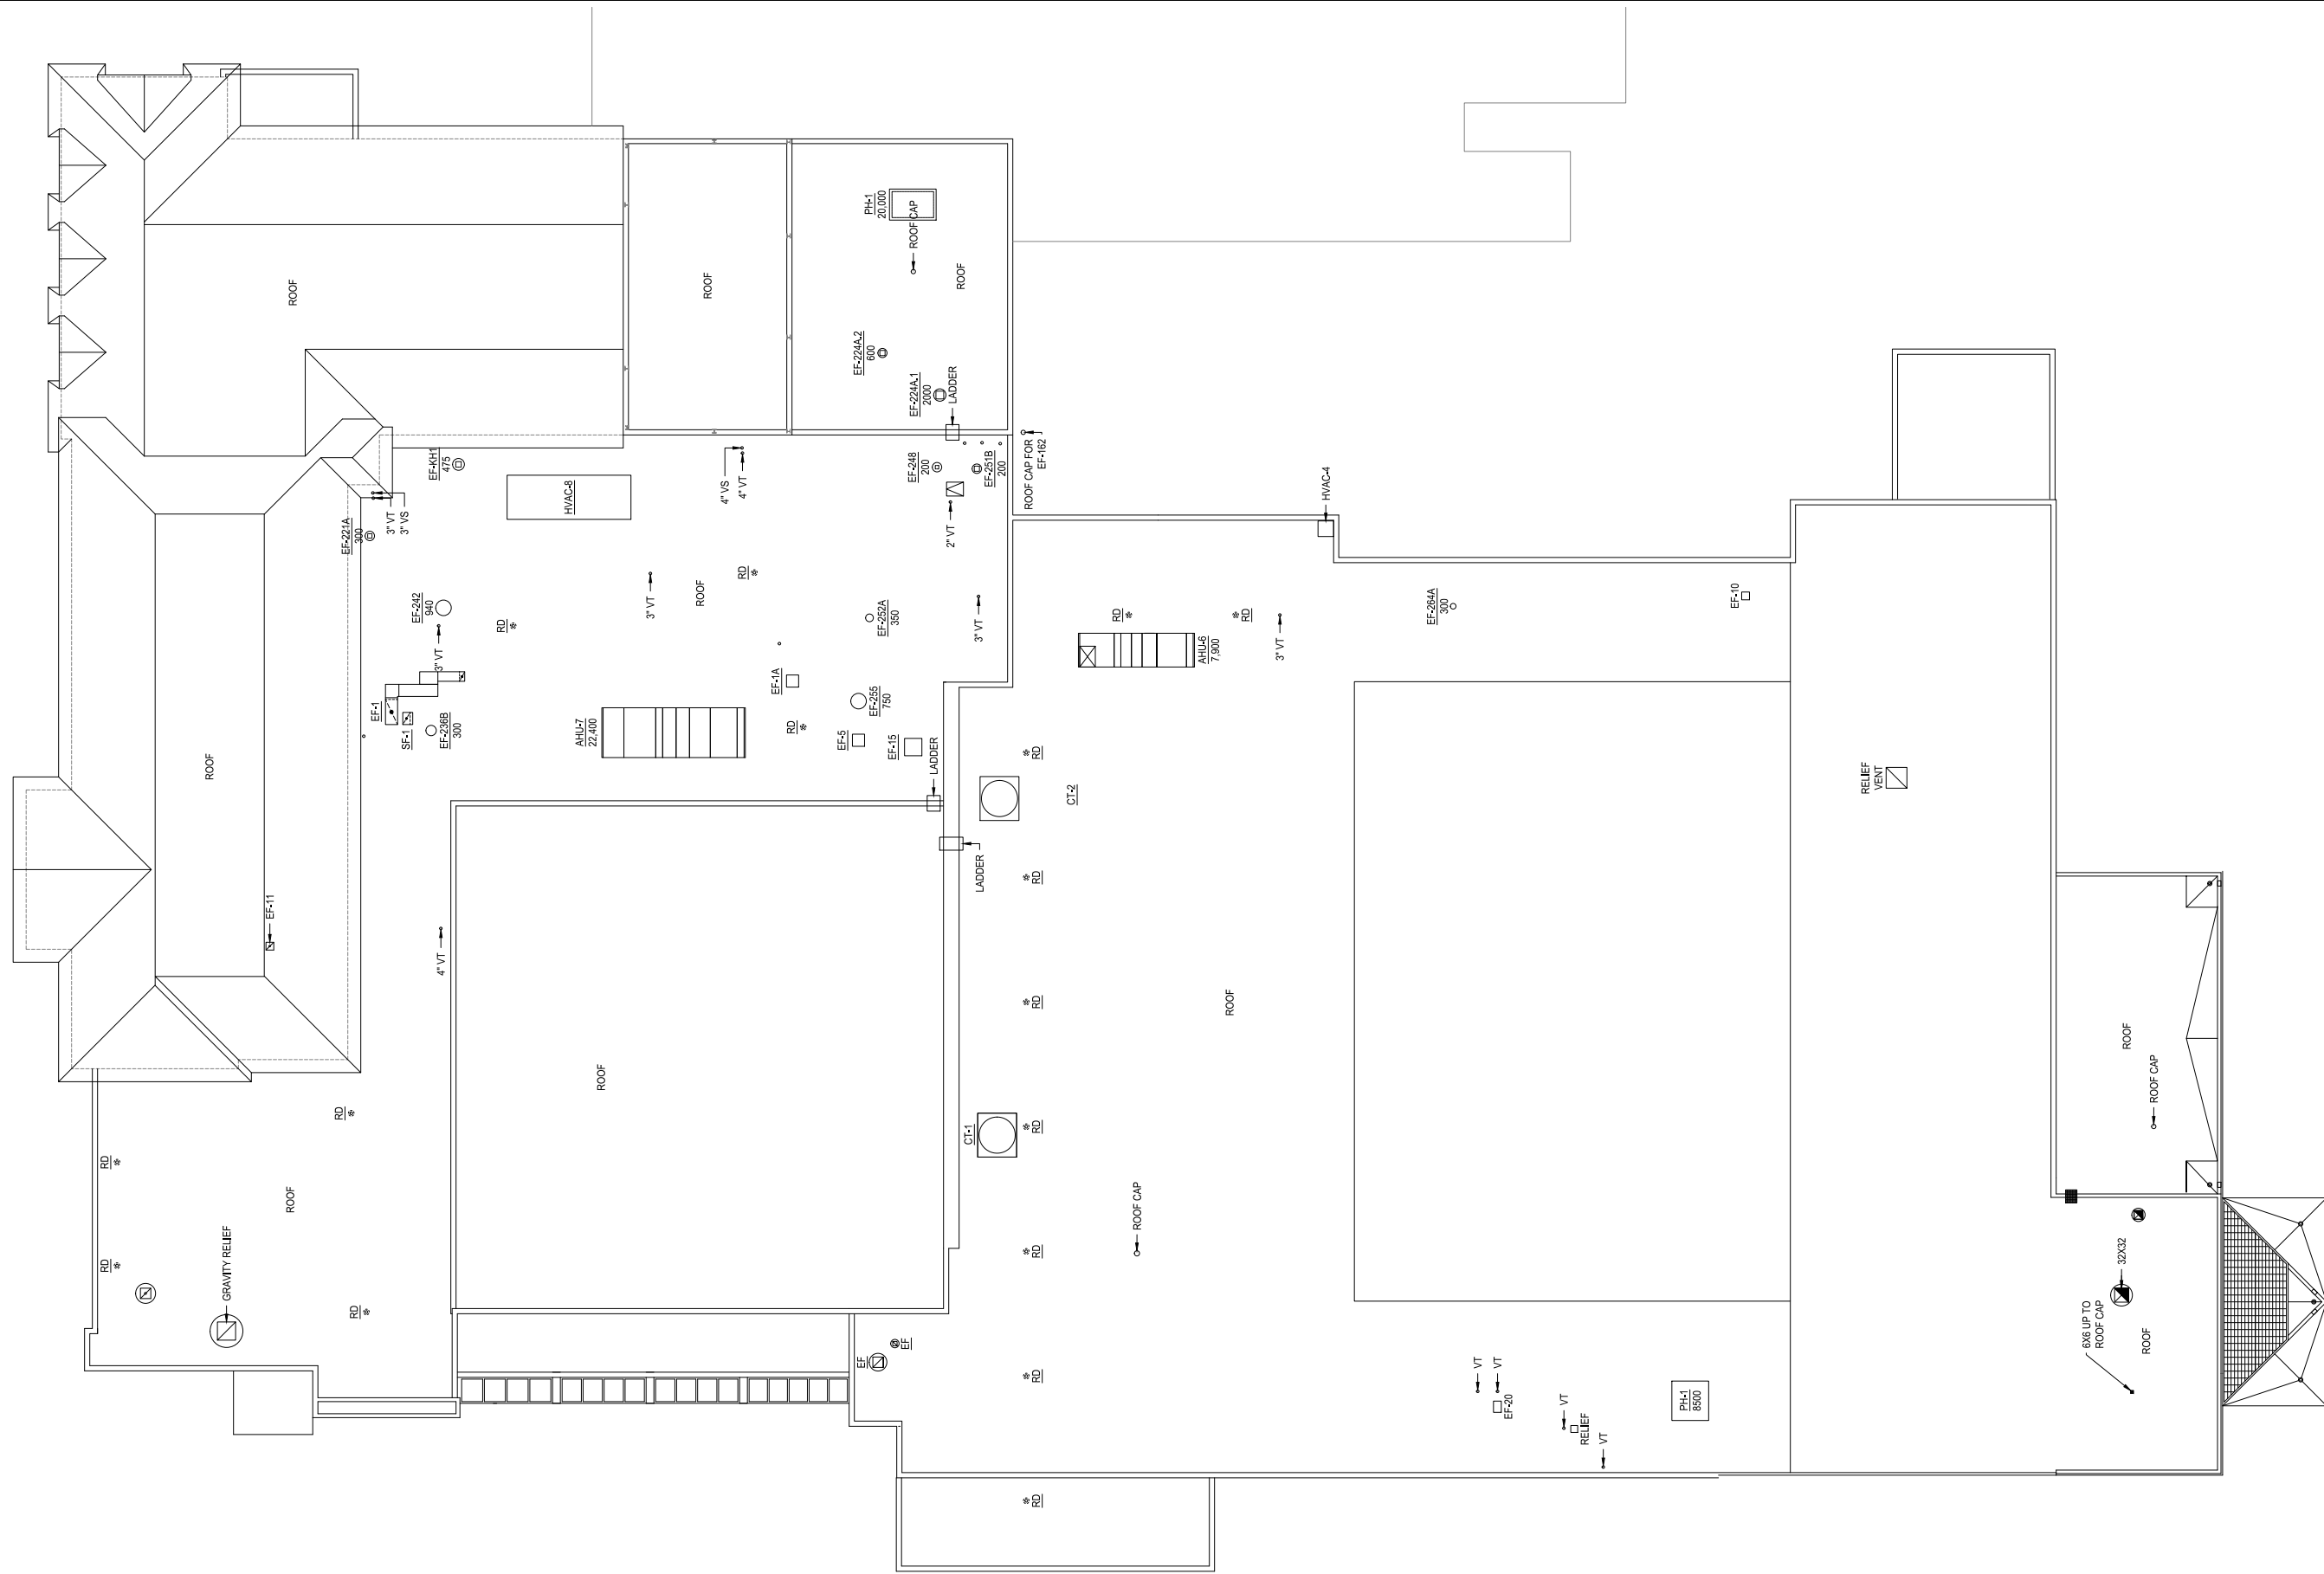

1 STRAND UNION BUILDING - ROOF LEVEL
SCALE: 1/32" = 1'

M MONTANA STATE UNIVERSITY
CAMPUS PLANNING,
DESIGN & CONSTRUCTION
BOZEMAN, MONTANA
PHONE: 406.994.5413 FAX: 406.994.5665

INDEX #	12
BUILDING #	304