


Oct 05, 2012 - 12:24pm - 308\_A1.dwg  
C:\Users\gary.gramer\AppData\Local\Temp\AcPublish\_3960\

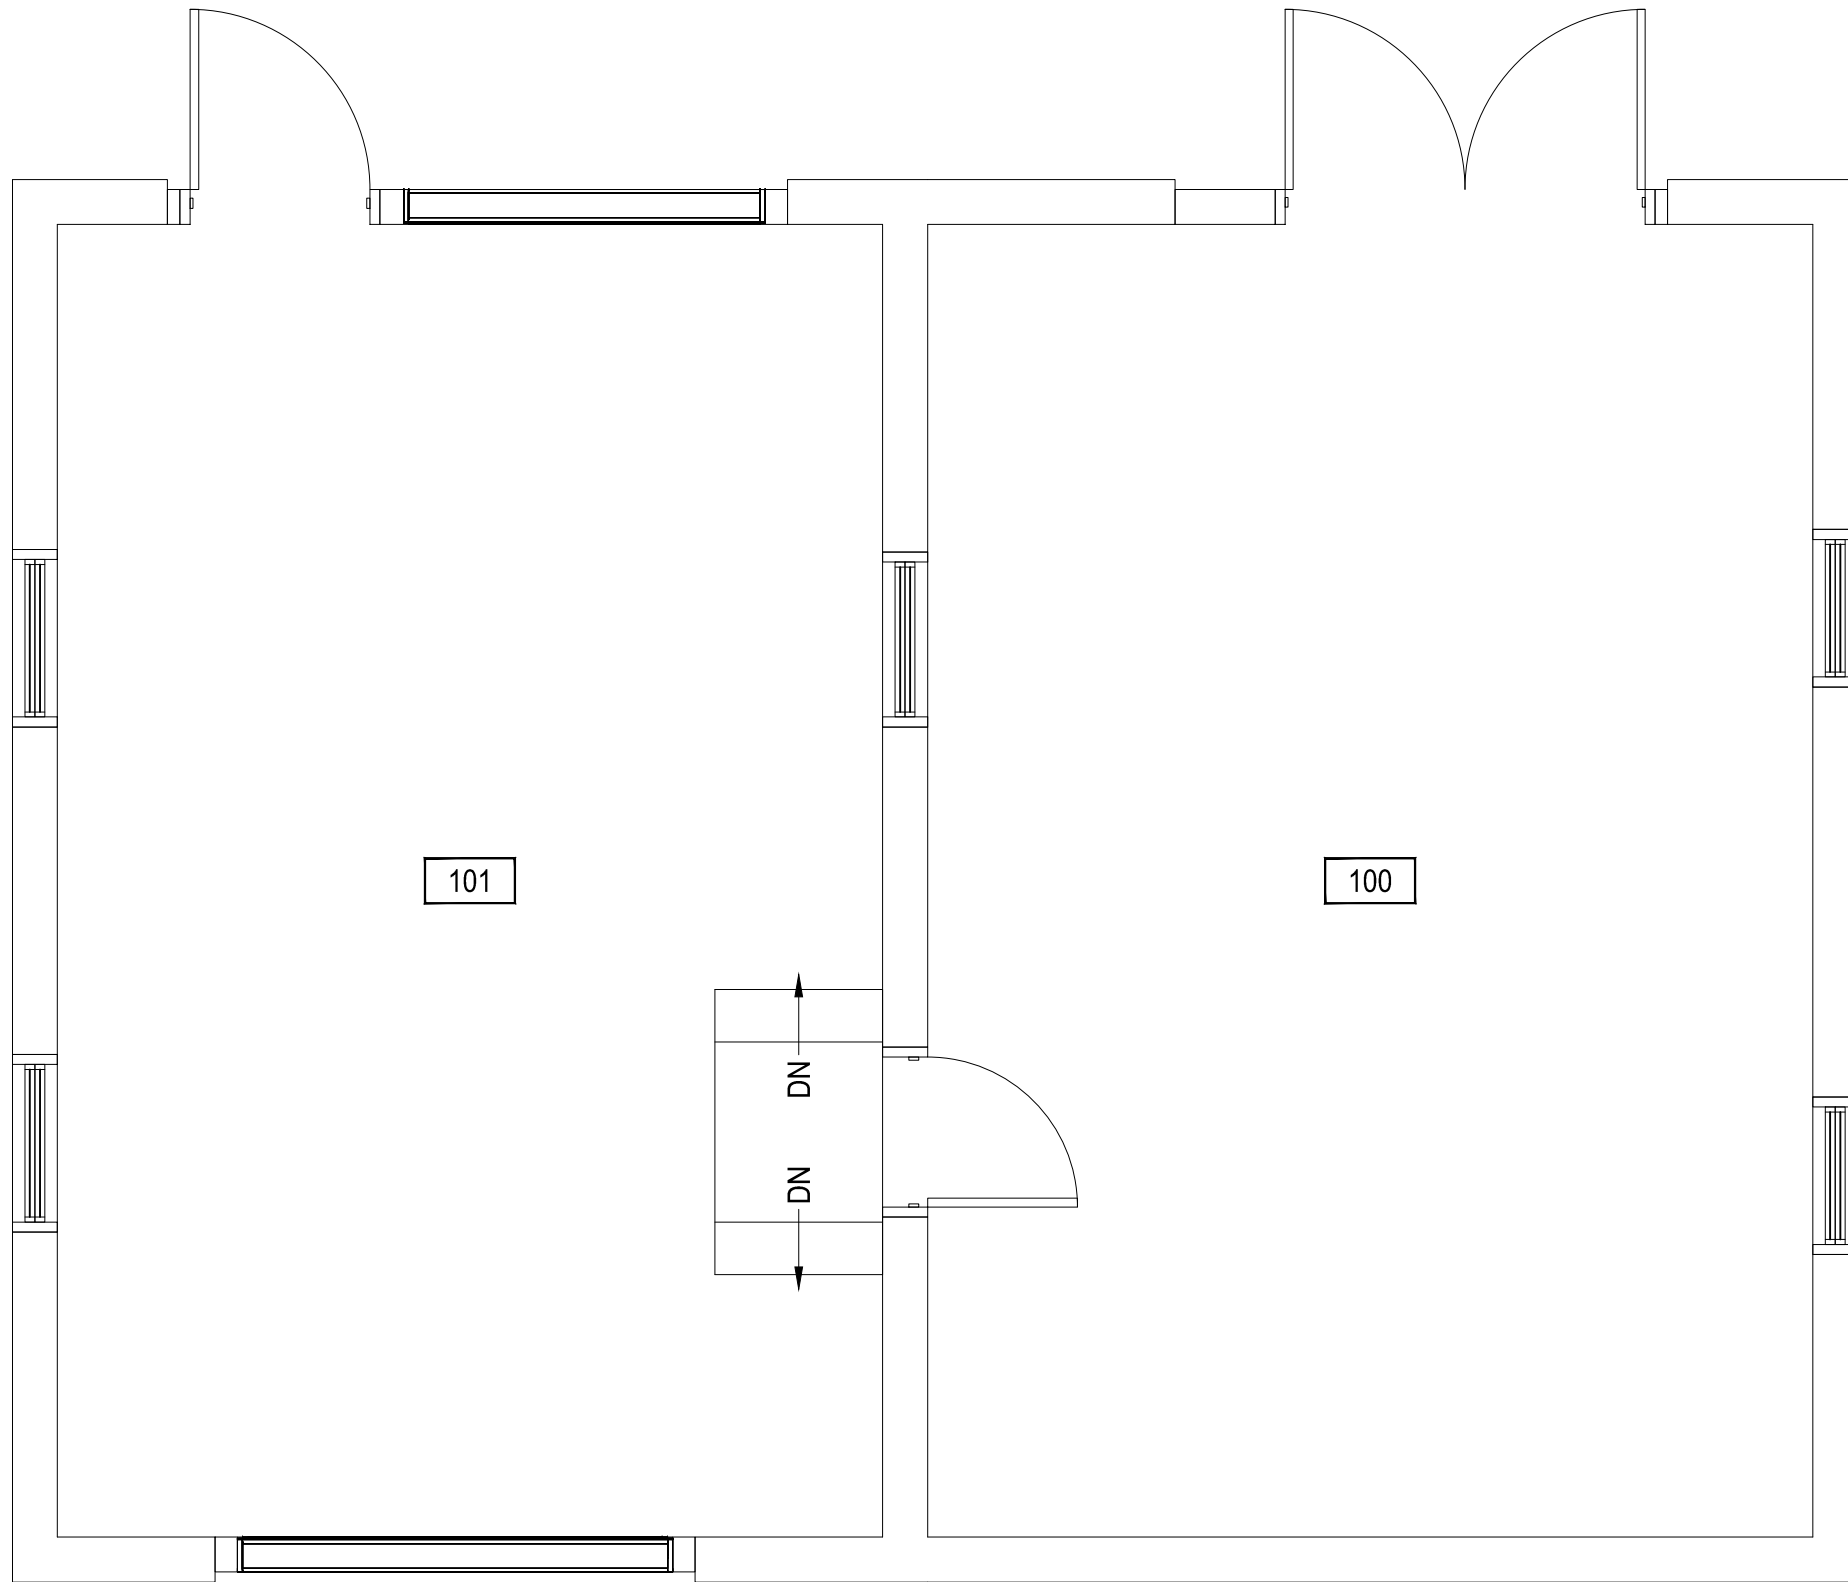

1

FS HEAT PLANT GENERATOR BUILDING - FIRST LEVEL

SCALE: 5/16" = 1'



**M** MONTANA  
STATE UNIVERSITY  
FACILITIES PLANNING,  
DESIGN & CONSTRUCTION  
BOZEMAN, MONTANA  
PHONE: 406.994.4131 FAX: 406.994.6572

INDEX #

**100**

BUILDING #

**308**