
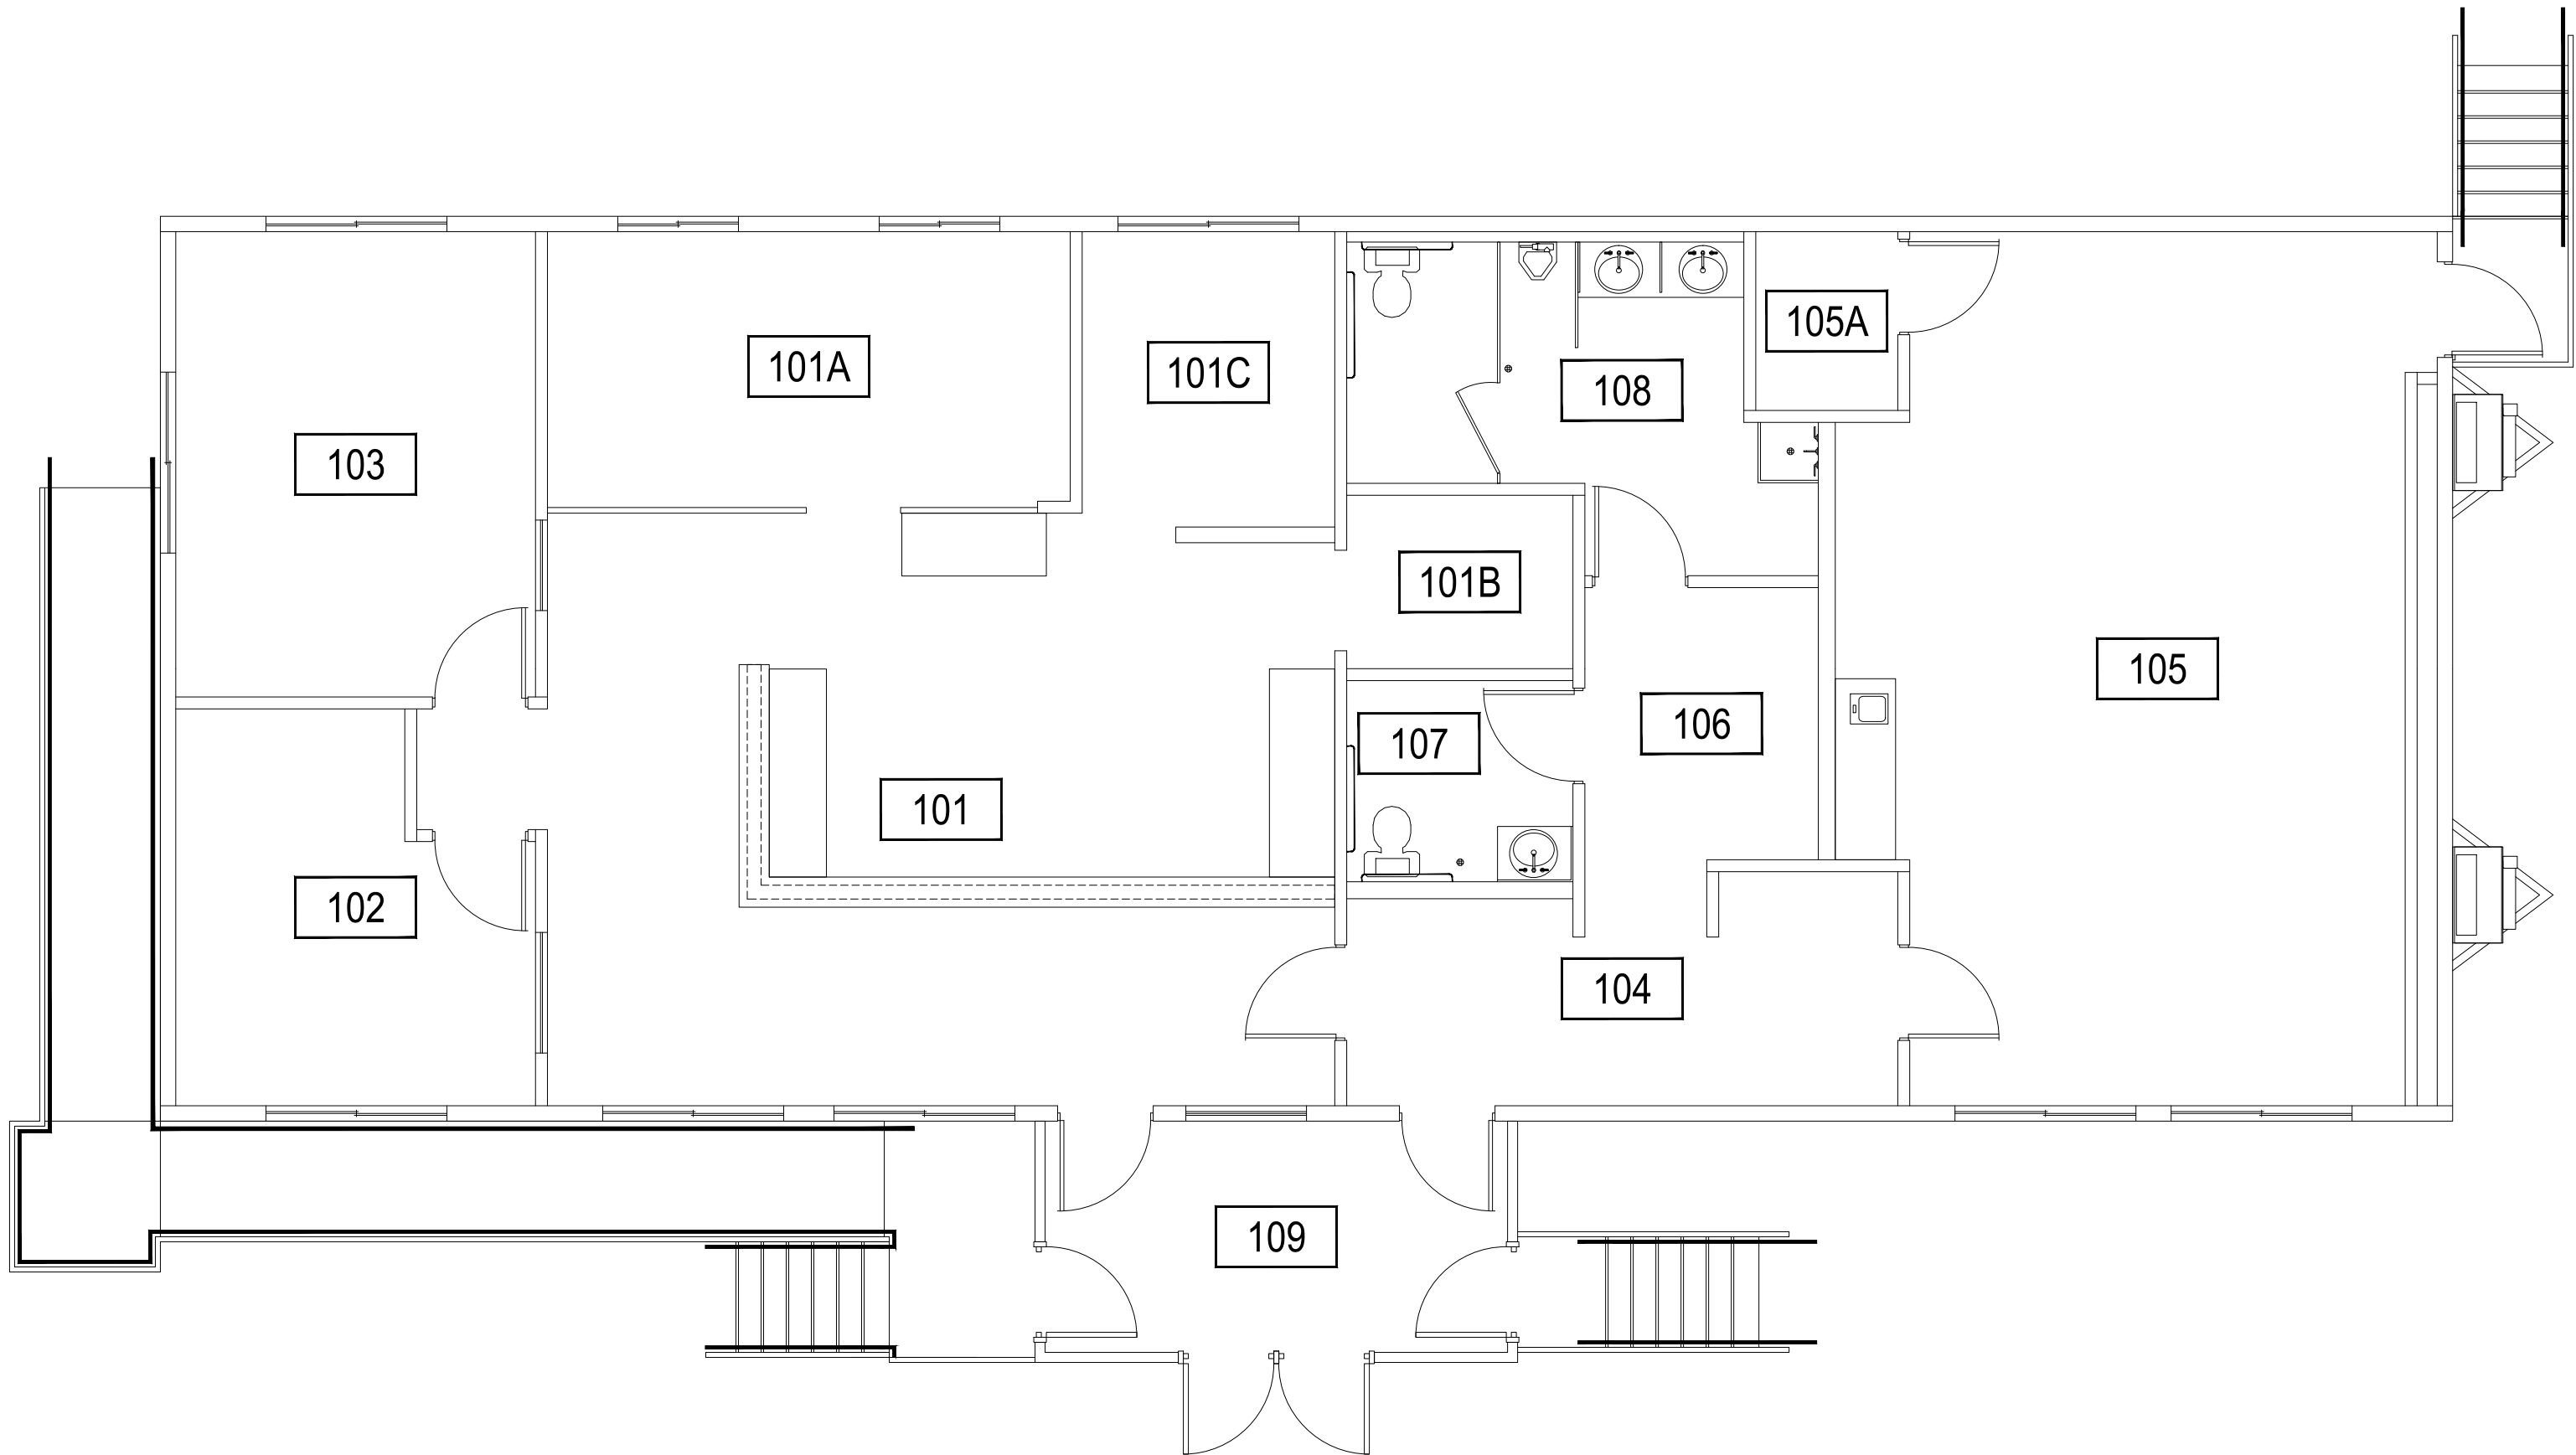


Dec 27, 2016 - 10:11 am - 310_A1.dwg
H:\Plew Yard\Building Plan Book\

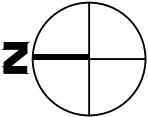

1 FS WORK CONTROL MODULAR - FIRST LEVEL 
SCALE: 3/16" = 1'

M MONTANA STATE UNIVERSITY
CAMPUS PLANNING,
DESIGN & CONSTRUCTION
BOZEMAN, MONTANA
PHONE: 406.994.5413 FAX: 406.994.5665

INDEX # **100**
BUILDING # **310**