


Oct 05, 2012 - 12:53pm - 312\_A1.dwg  
C:\Users\gary.gramer\appdata\local\temp\AcPublish\_3960

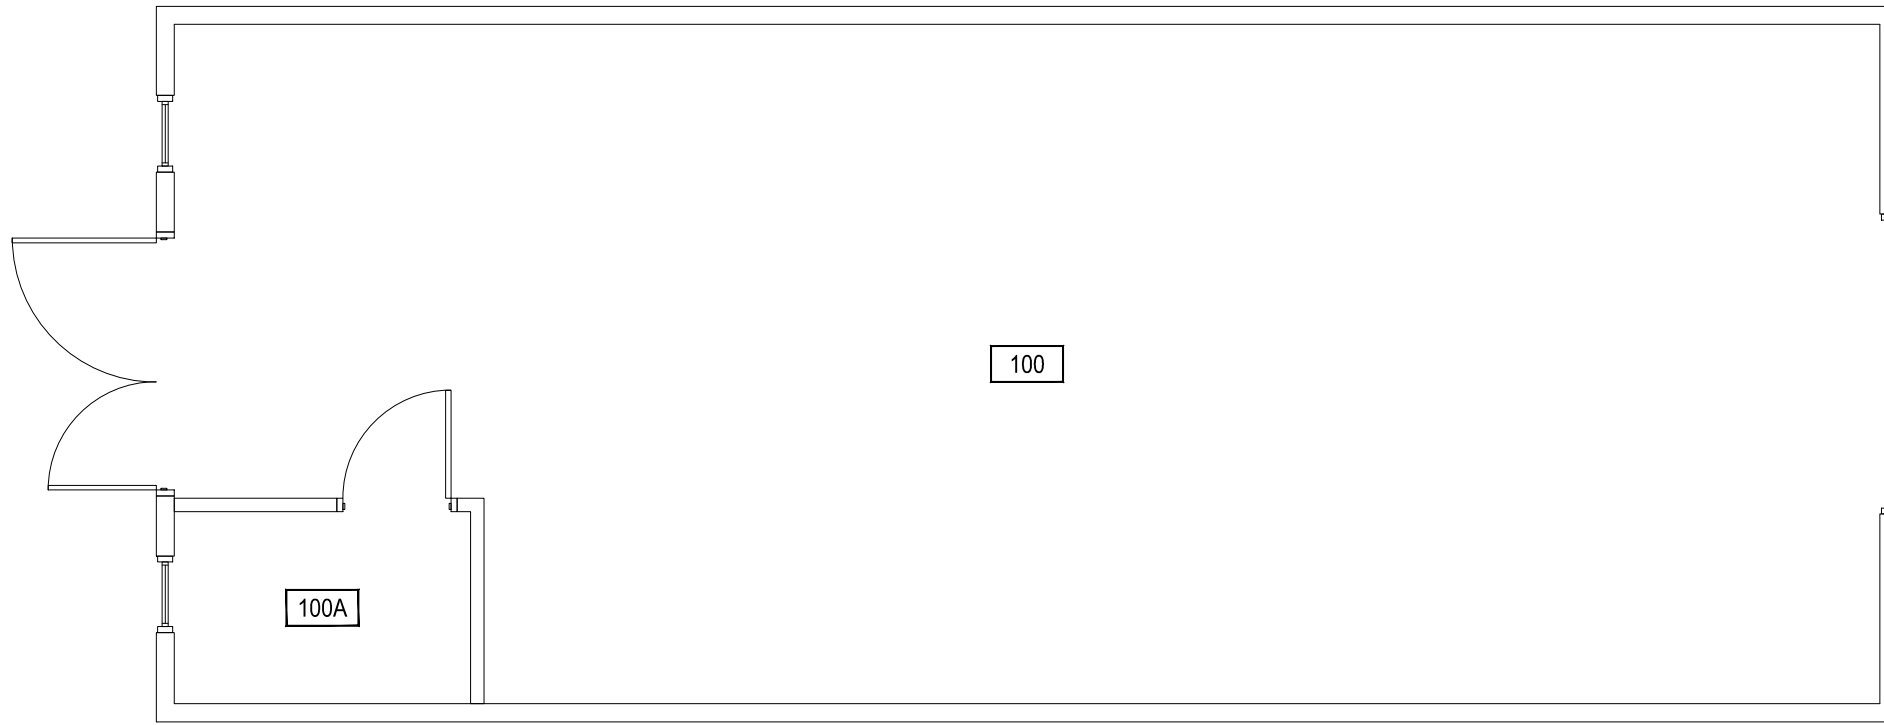

1

FS HEAT PLANT STORAGE - FIRST LEVEL

SCALE: 3/16" = 1'



**M** MONTANA  
STATE UNIVERSITY  
FACILITIES PLANNING,  
DESIGN & CONSTRUCTION  
BOZEMAN, MONTANA  
PHONE: 406.994.4131 FAX: 406.994.6572

INDEX #	<b>100</b>
BUILDING #	<b>312</b>