



1


PLEW BUILDING - BASEMENT LEVEL

SCALE: 1" = 12'

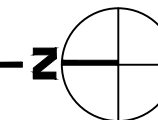

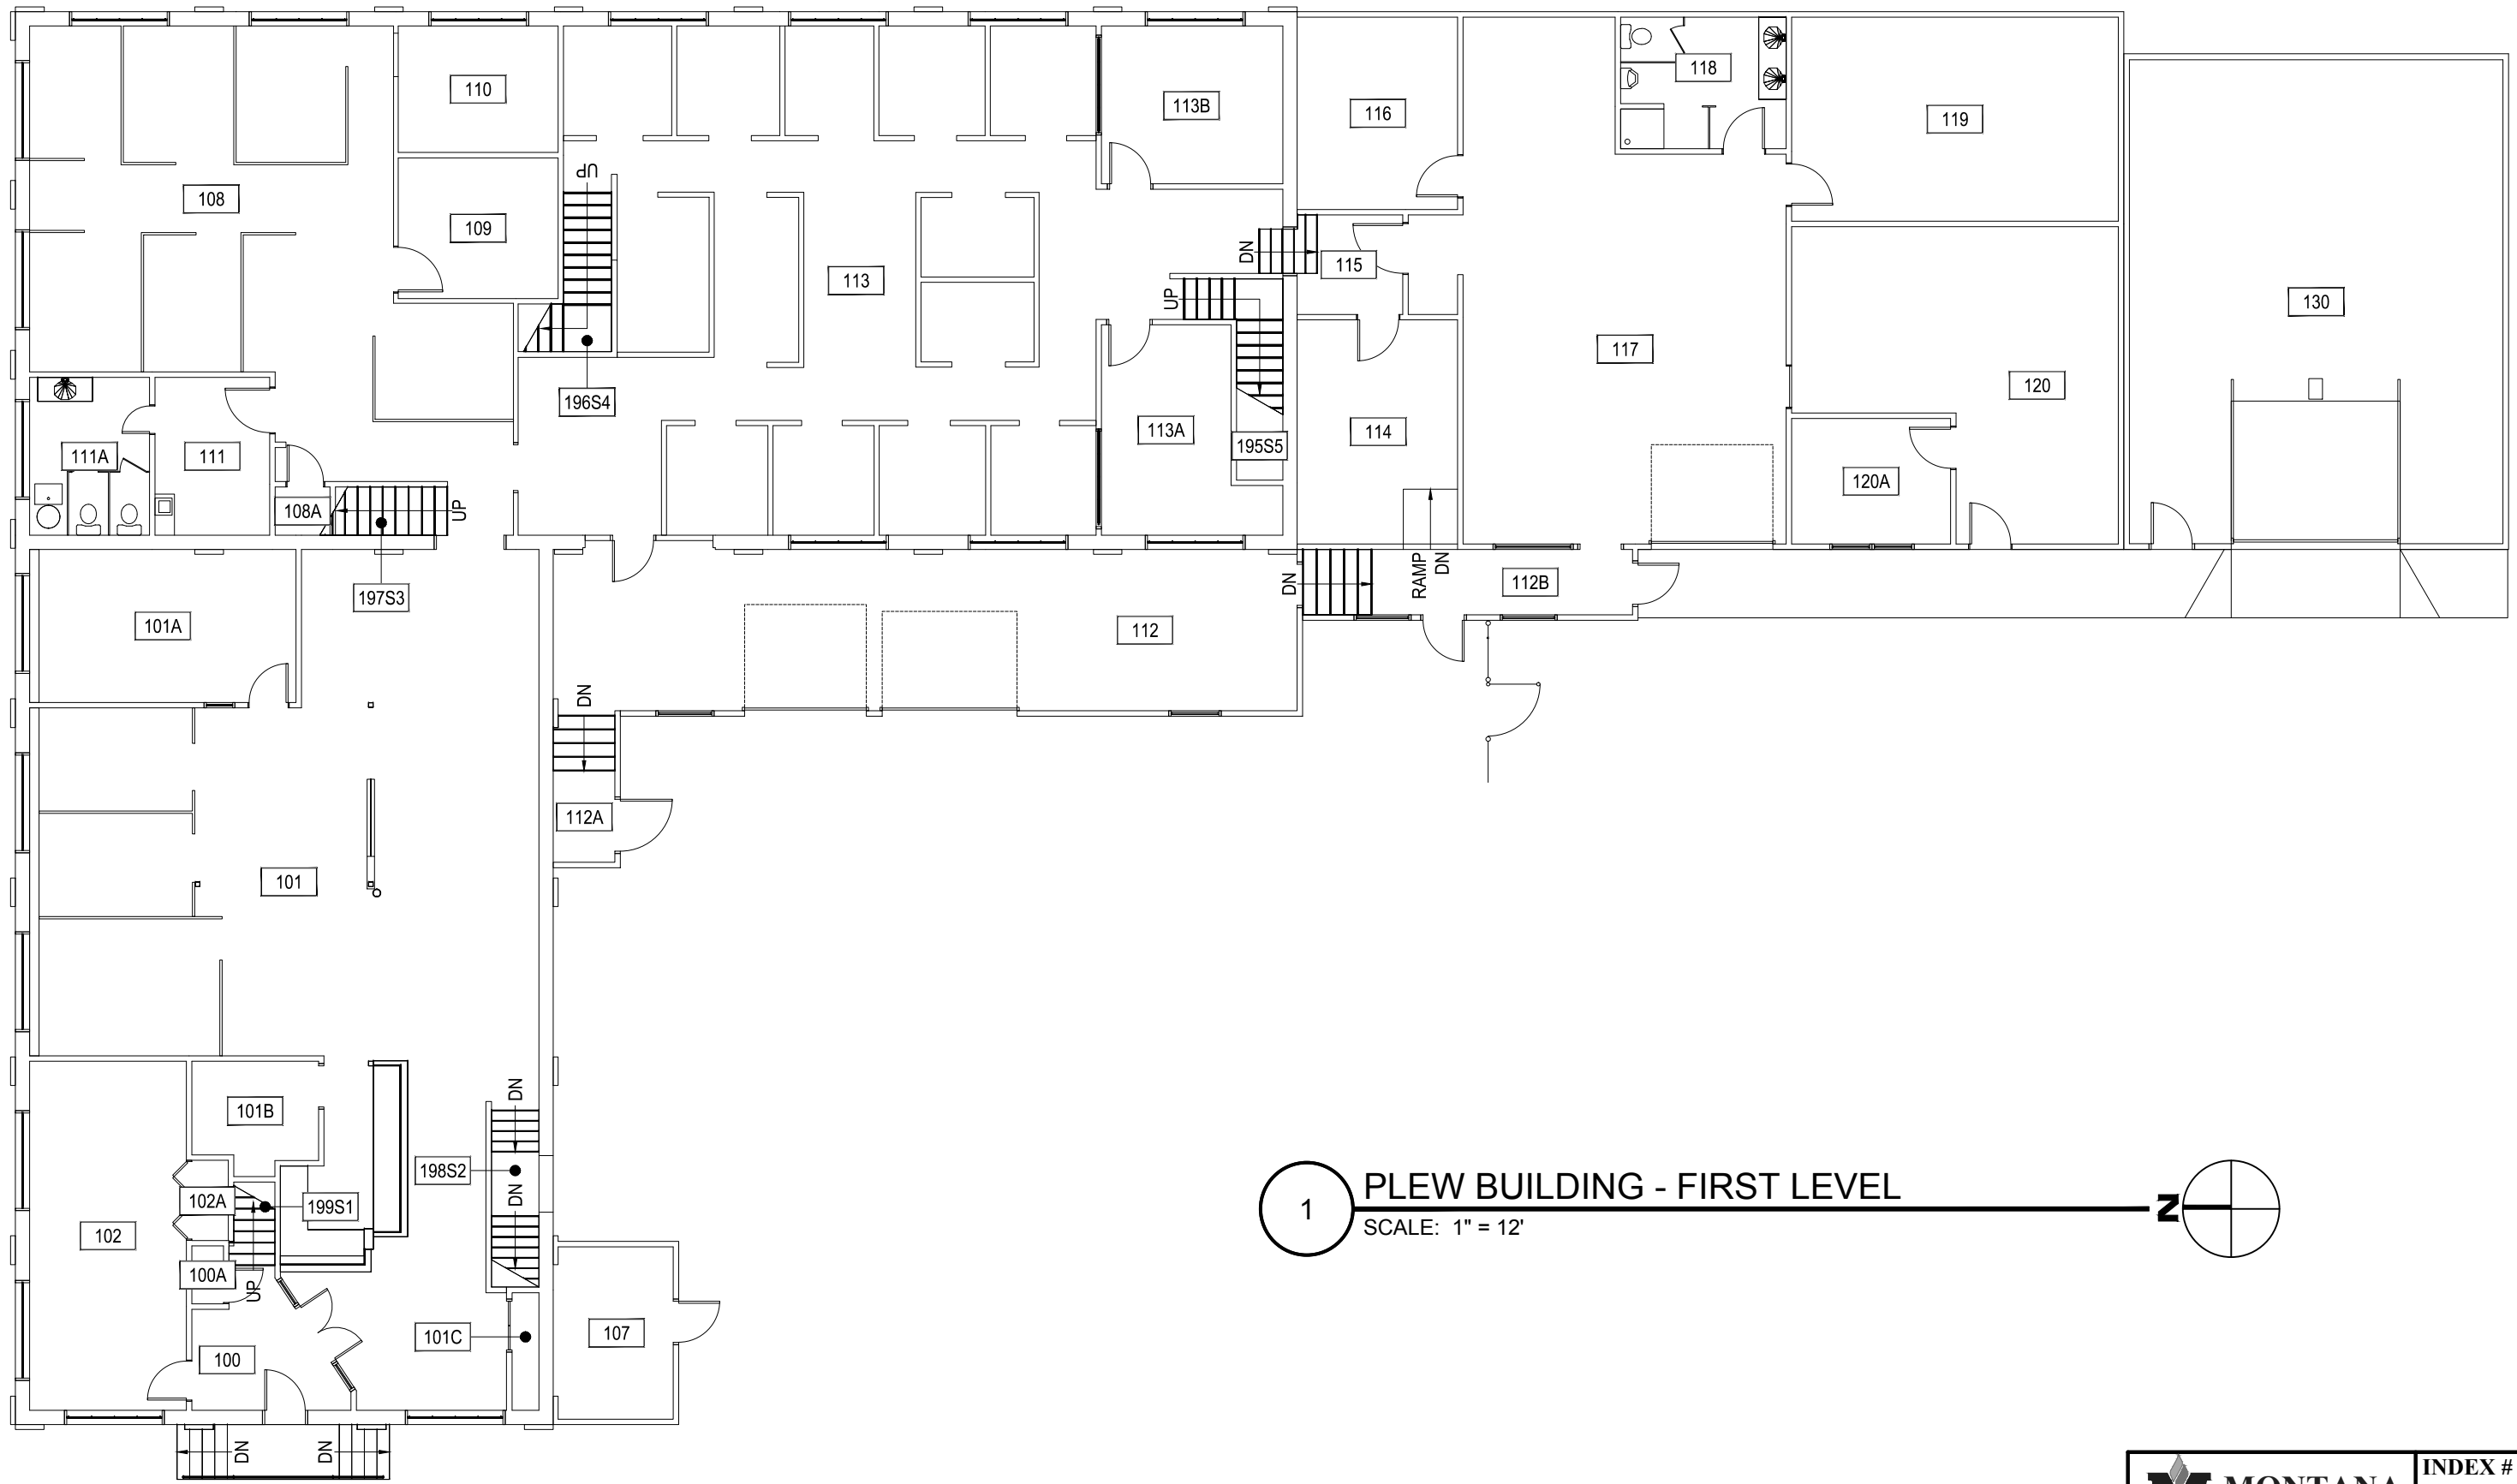

1 PLEW BUILDING - FIRST LEVEL  
 SCALE: 1" = 12'

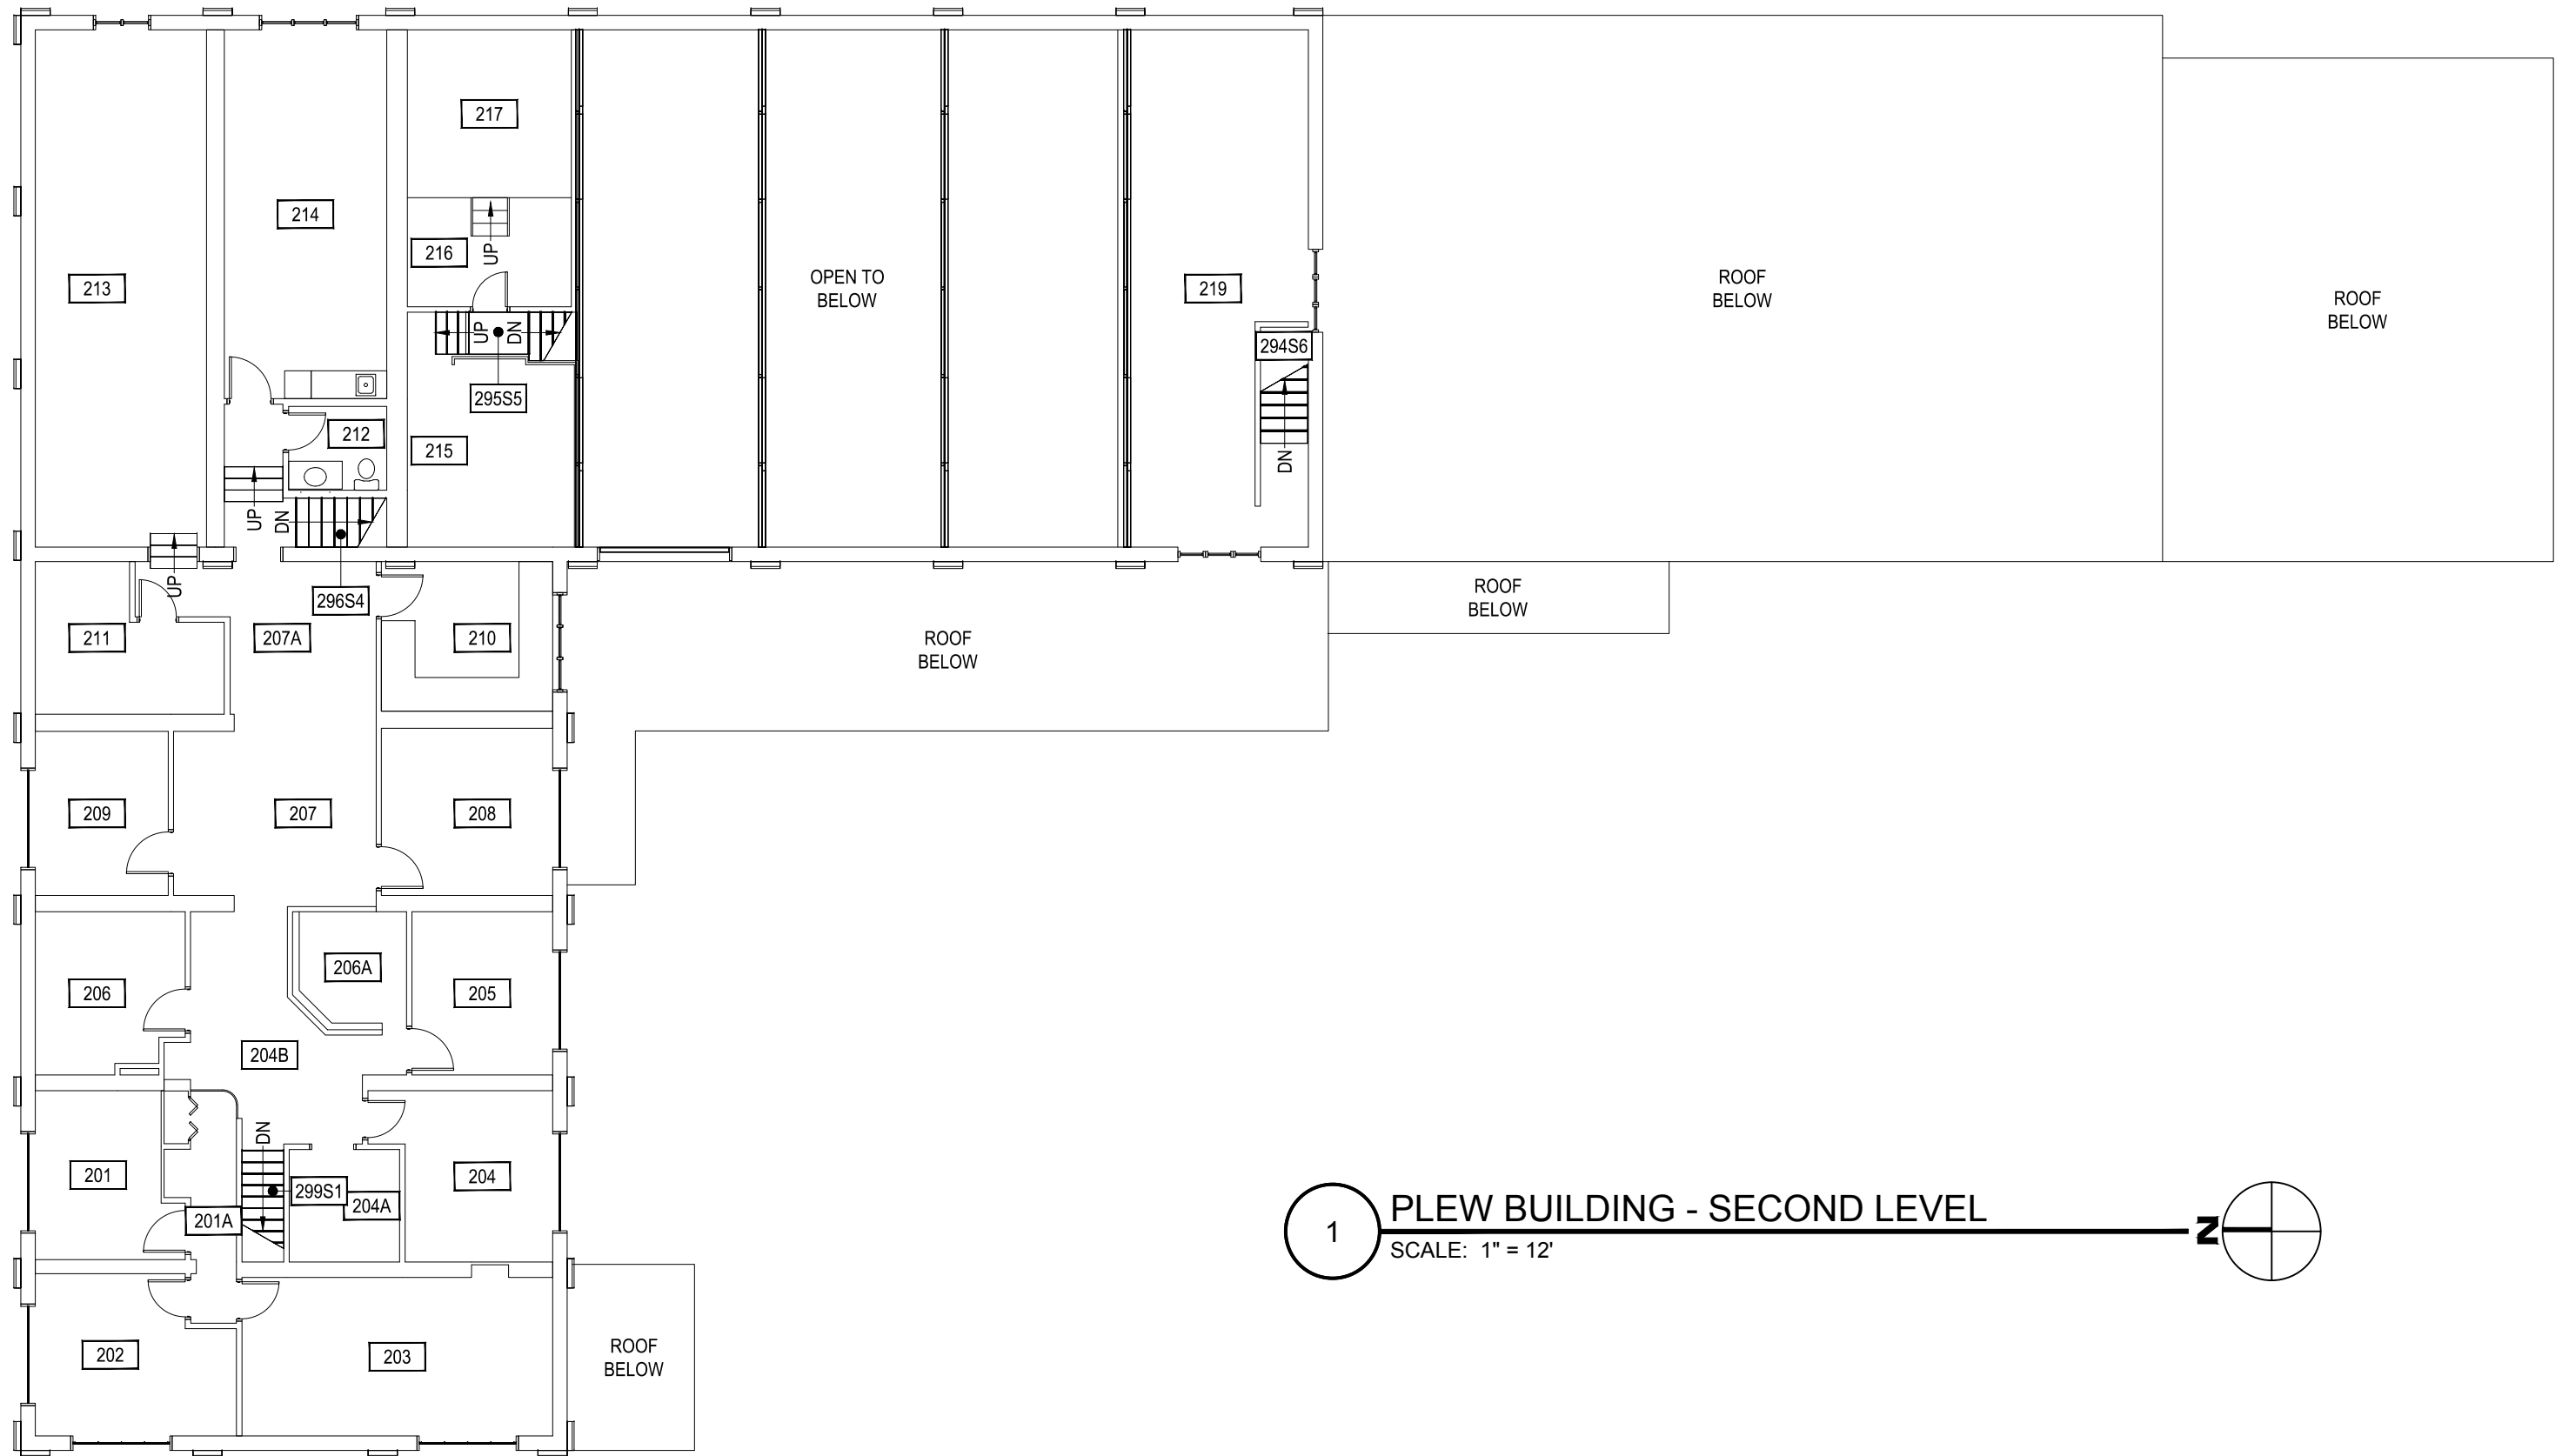


1

PLEW BUILDING - SECOND LEVEL

SCALE: 1" = 12'



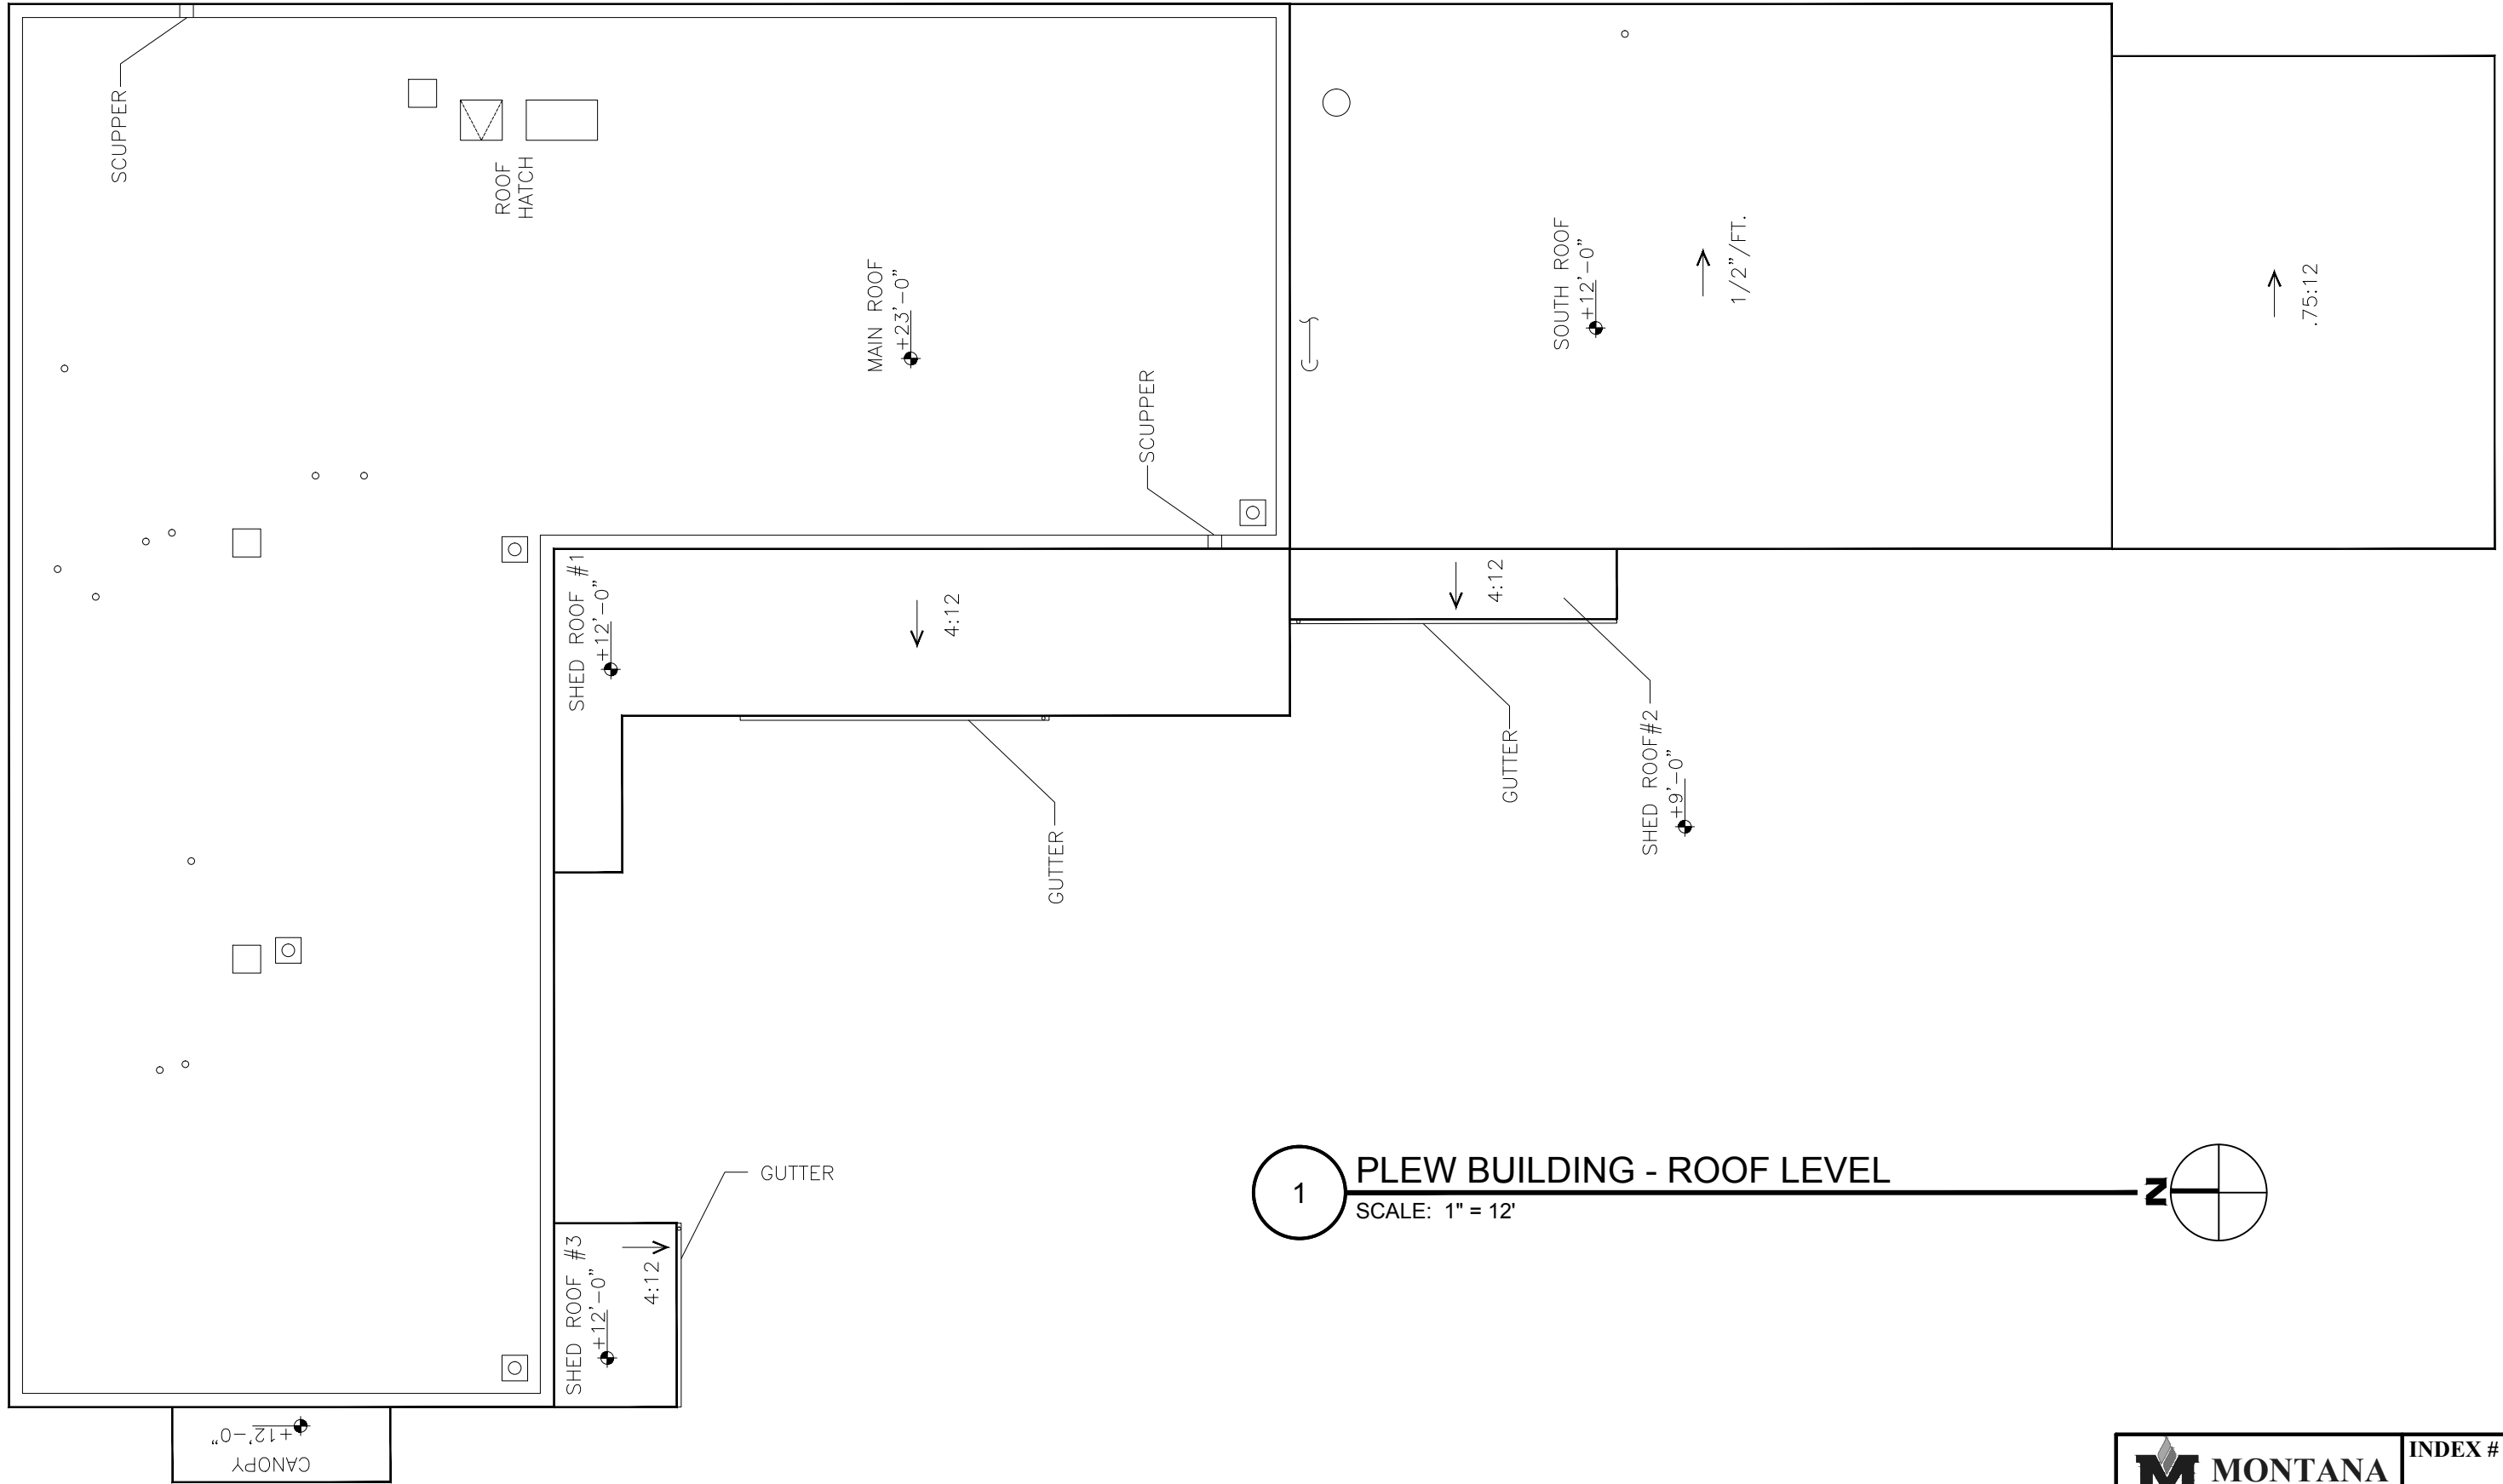

1 PLEW BUILDING - ROOF LEVEL  
 SCALE: 1" = 12'