


Dec 27, 2016 - 10:26am - 326_A1.dwg
H:\New Yard\Building Plan Book\

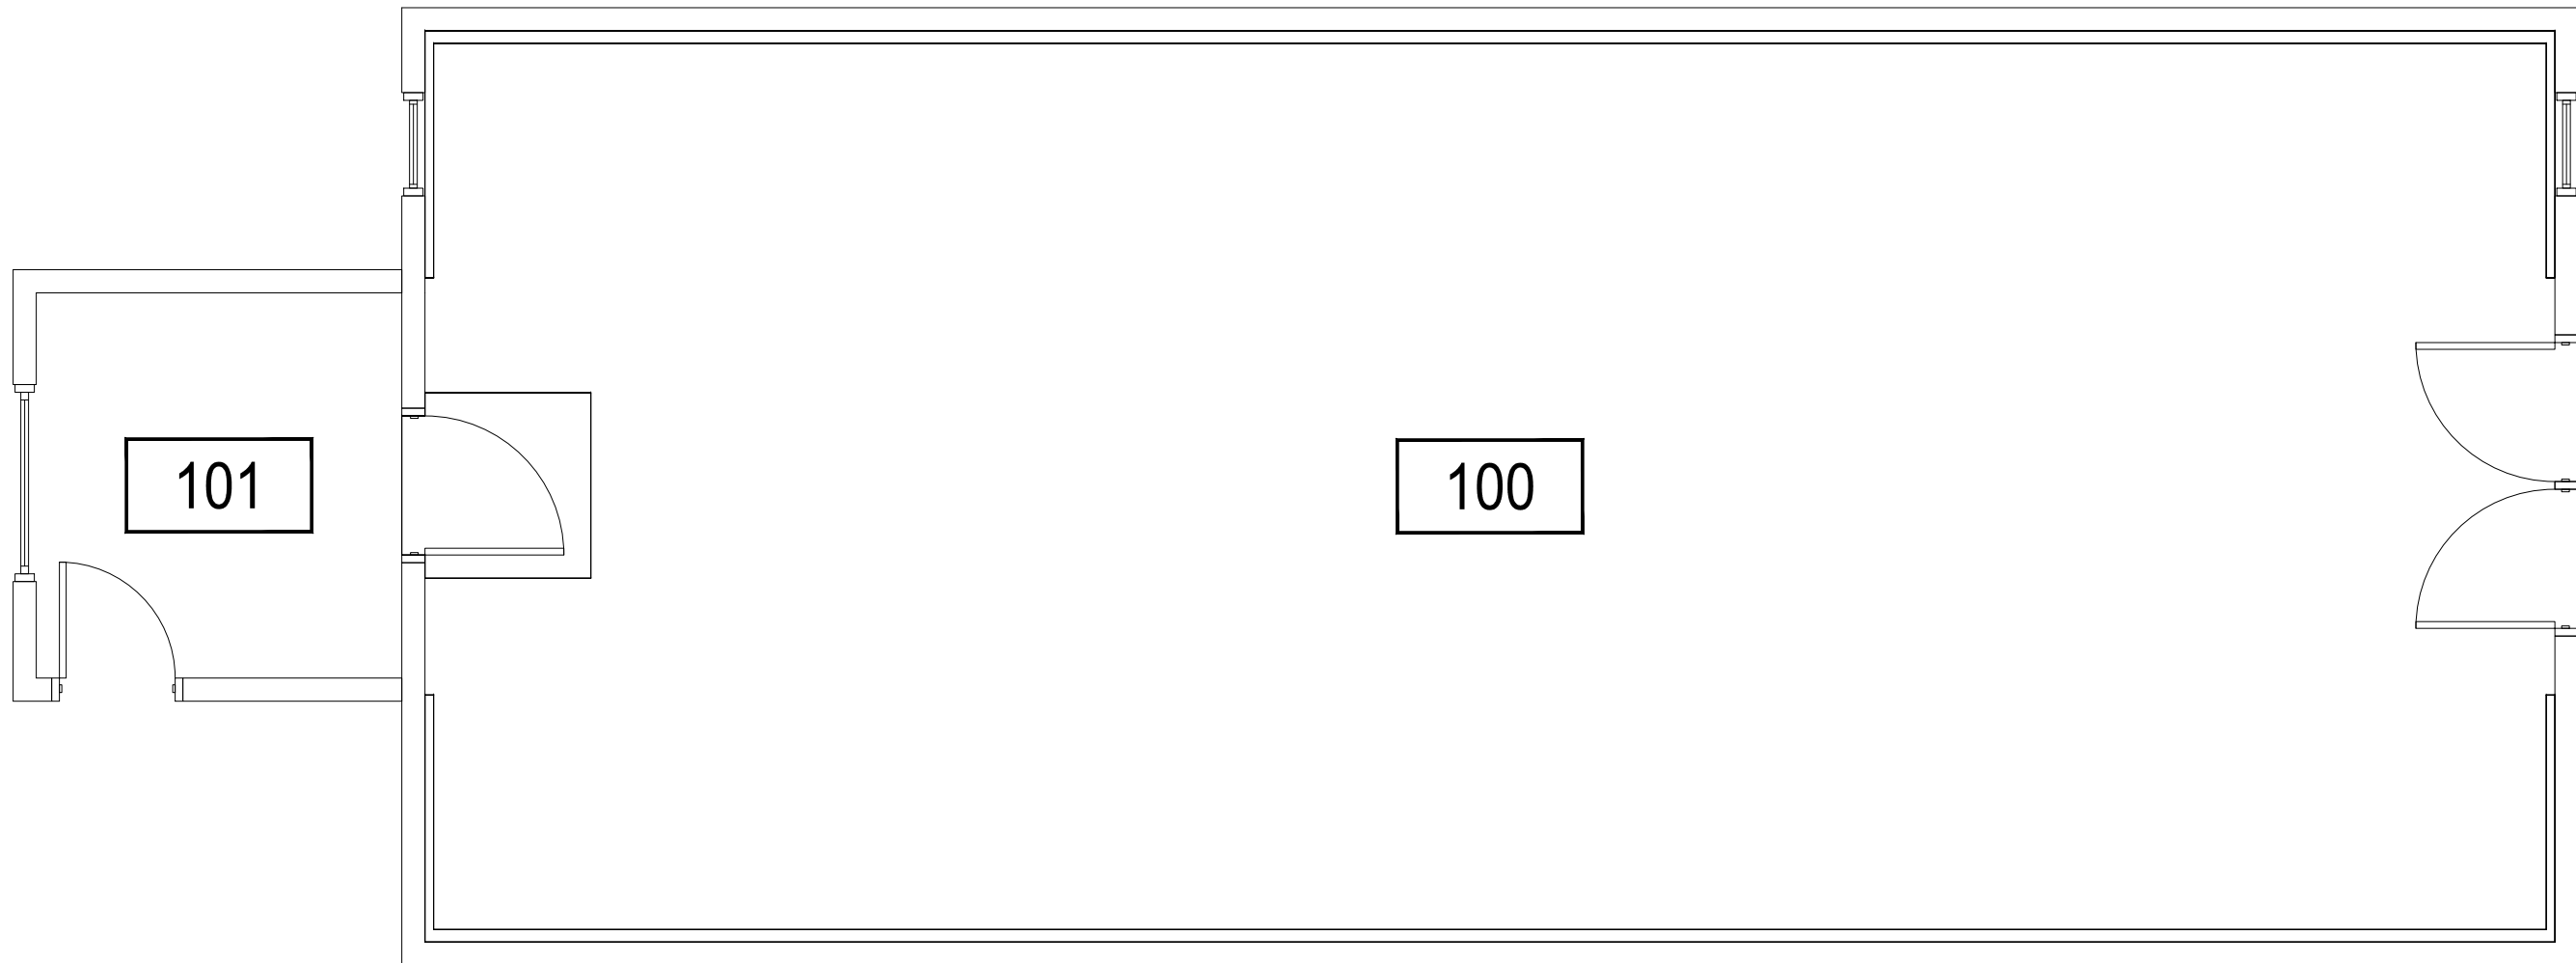

1

FS CUSTODIAL QUONSET - FIRST LEVEL
SCALE: 1/4" = 1'



M MONTANA
STATE UNIVERSITY
CAMPUS PLANNING,
DESIGN & CONSTRUCTION
BOZEMAN, MONTANA
PHONE: 406.994.5413 FAX: 406.994.5665

INDEX #
100
BUILDING #
326