
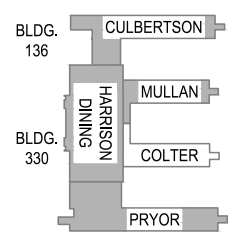


Mar 20, 2015 - 3:41 pm - 330102_AB.dwg
C:\Users\gary.gramer\appdata\local\temp\AcPublish_6428\


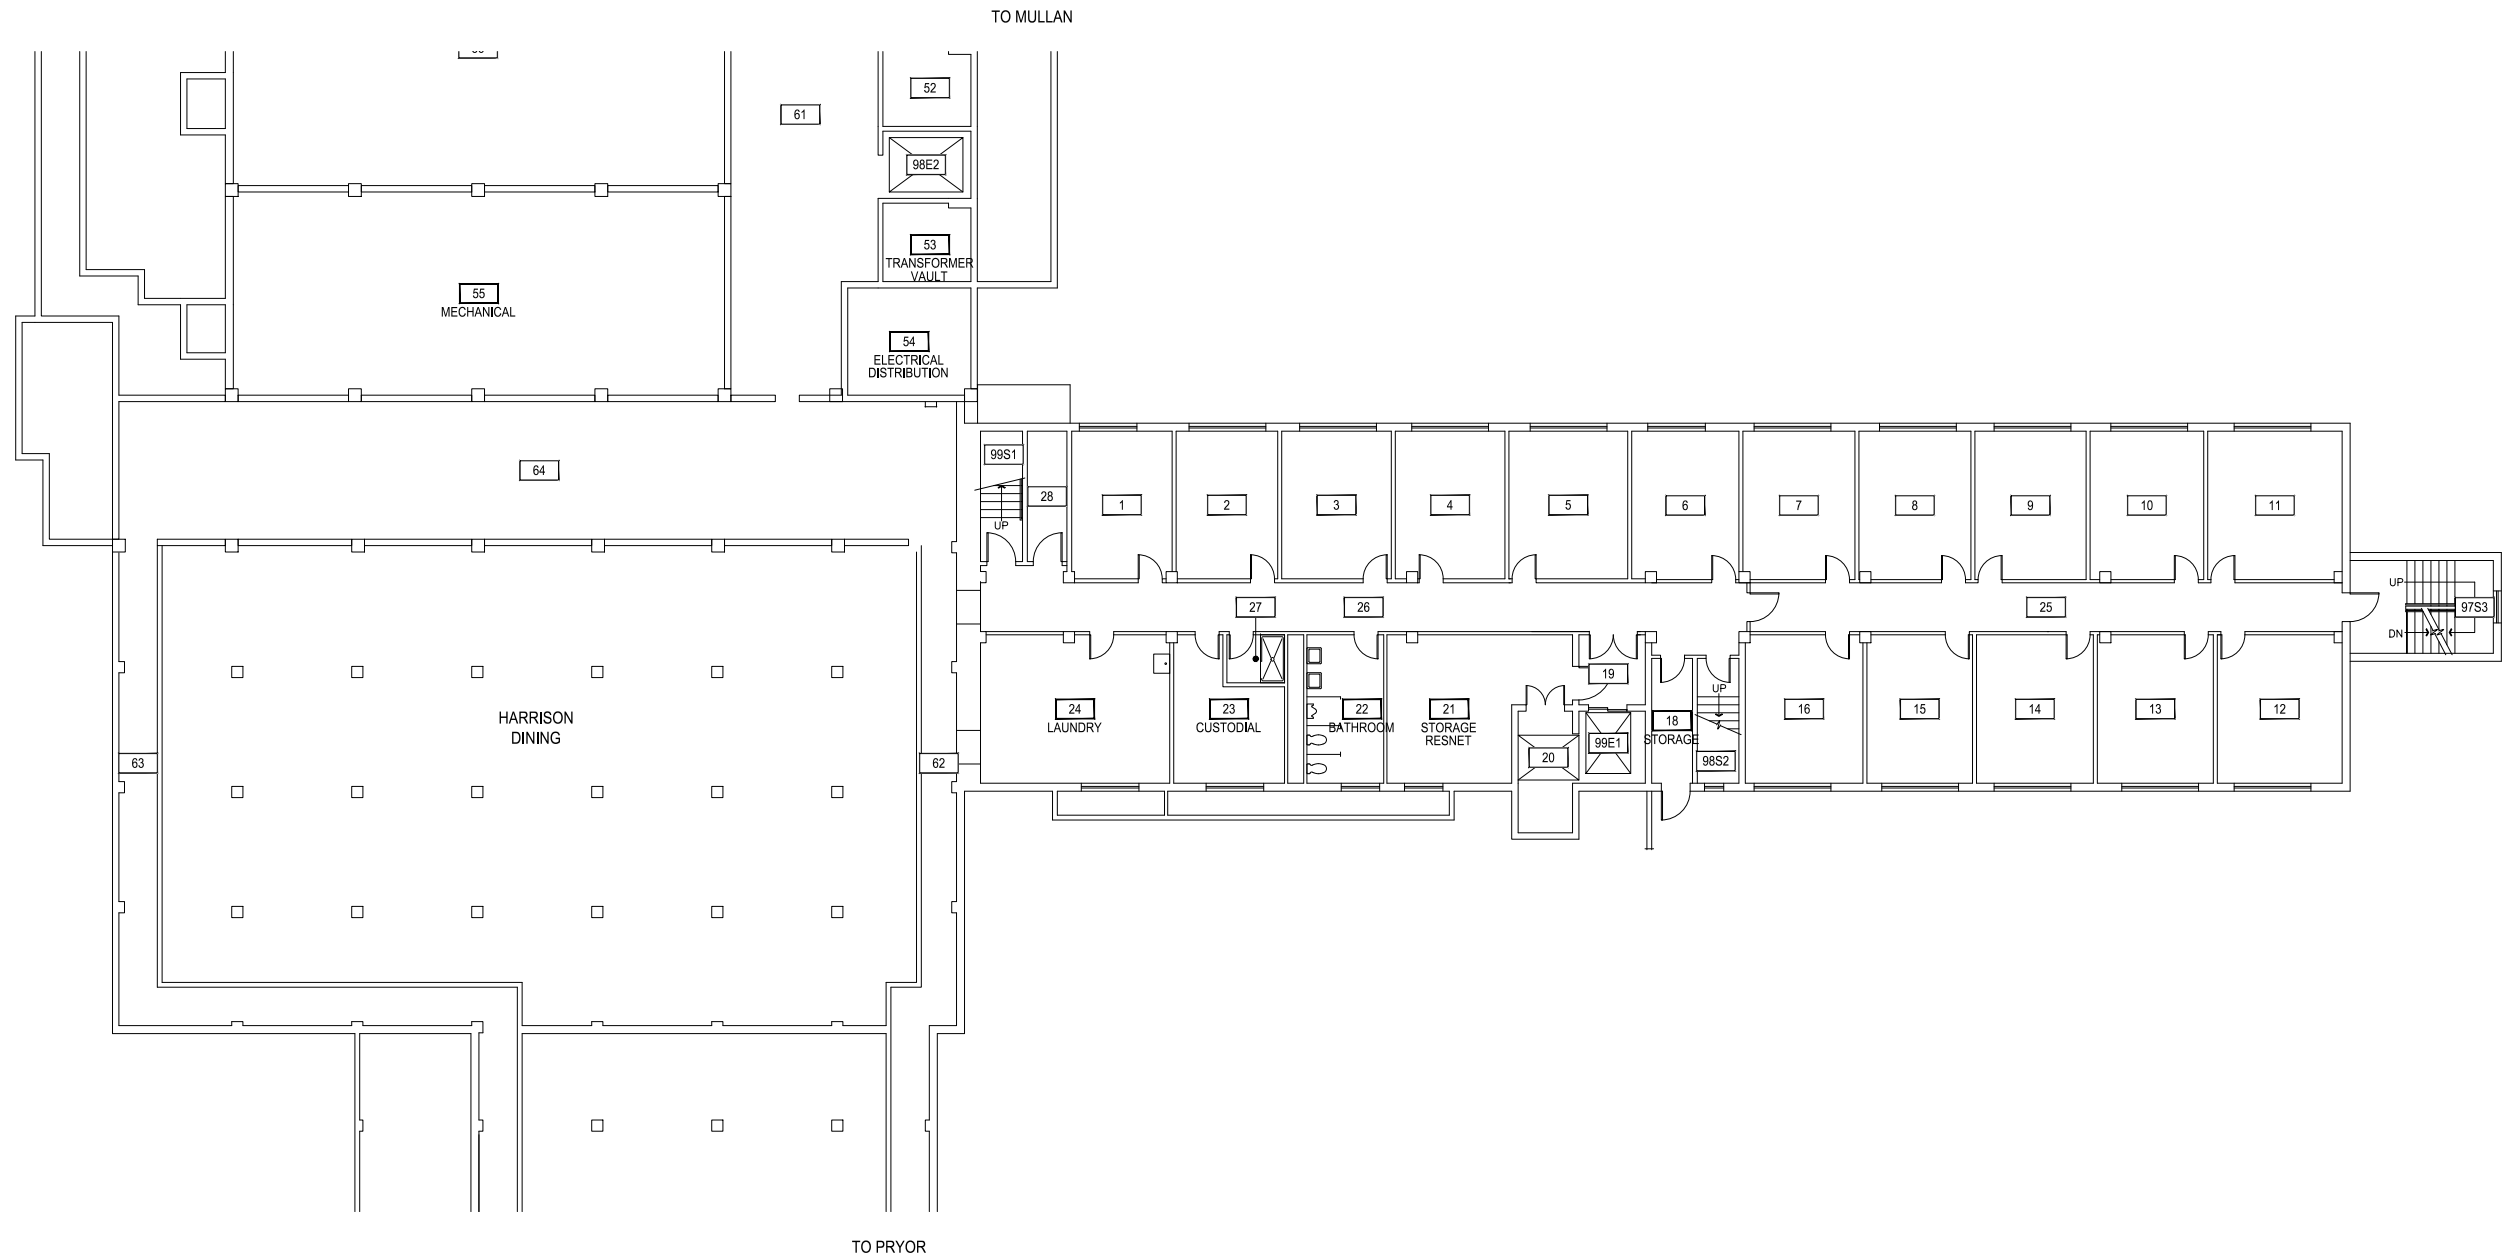


1 COLTER HALL - BASEMENT LEVEL
SCALE: 1" = 20'


M MONTANA STATE UNIVERSITY
CAMPUS PLANNING,
DESIGN & CONSTRUCTION
BOZEMAN, MONTANA
PHONE: 406.994.5413 FAX: 406.994.5665

INDEX #
34
BUILDING #
330102

Mar 20, 2015 - 3:41pm - 330102_A1.dwg
H:\Johnstone Center (Lewis & Clark)\Colter Hall\Building Plan - Book Copy\

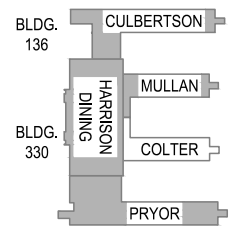
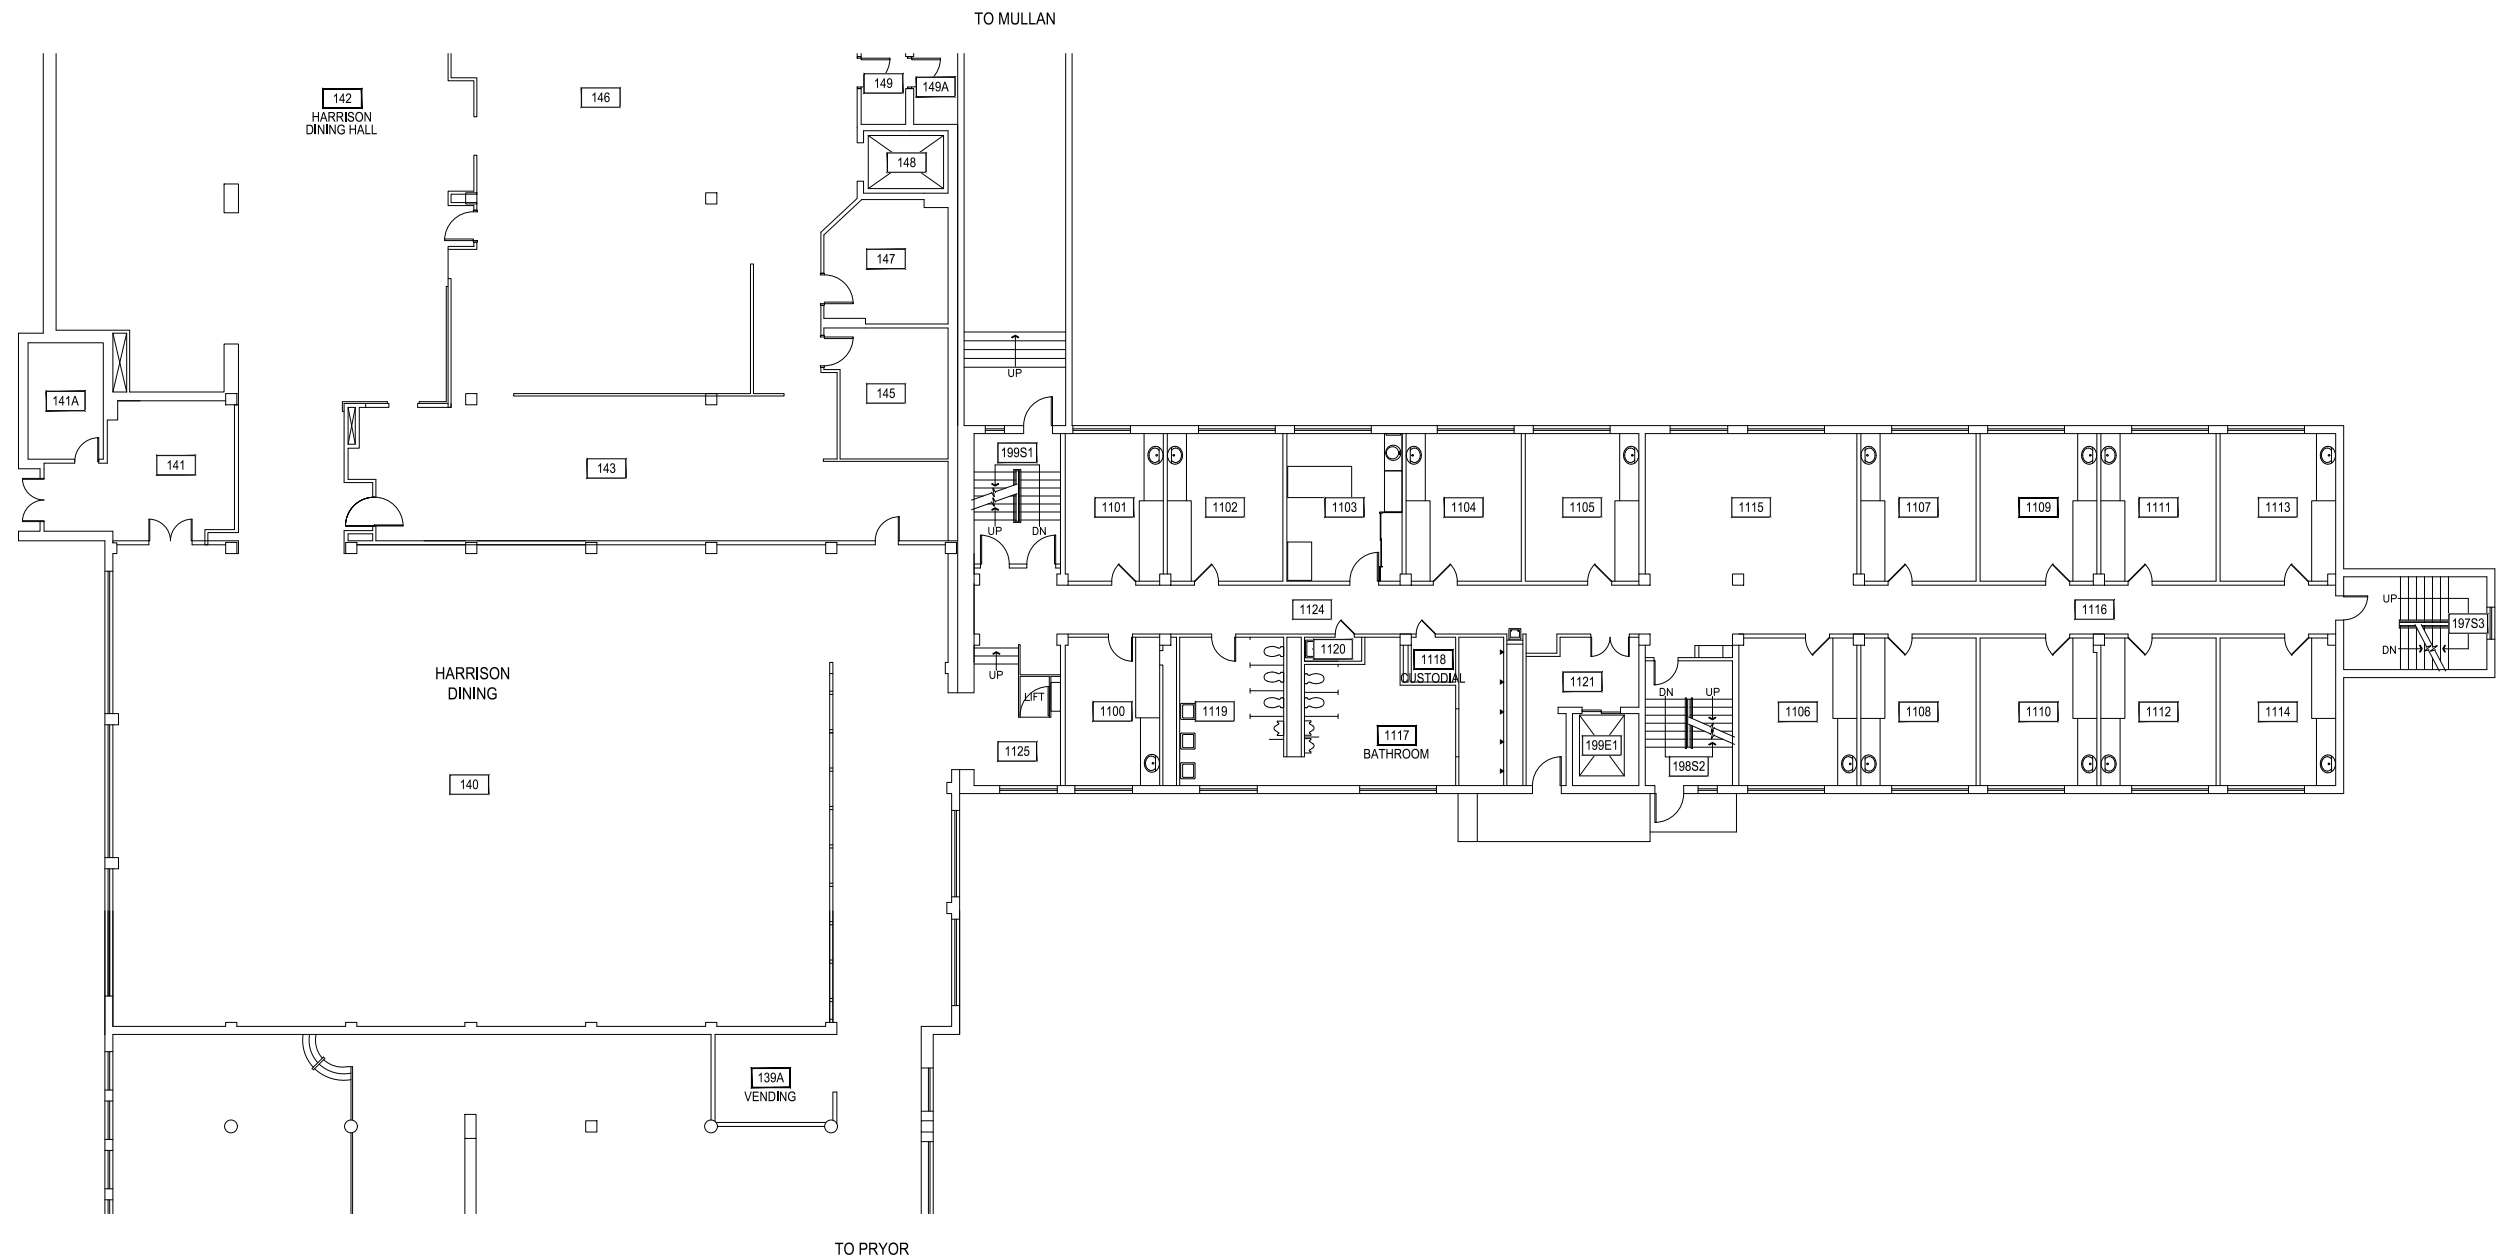


1 COLTER HALL - FIRST LEVEL
SCALE: 1" = 20'

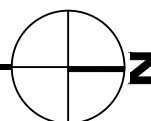


M MONTANA STATE UNIVERSITY
CAMPUS PLANNING,
DESIGN & CONSTRUCTION
BOZEMAN, MONTANA
PHONE: 406.994.5413 FAX: 406.994.5665

INDEX #
34
BUILDING #
330102

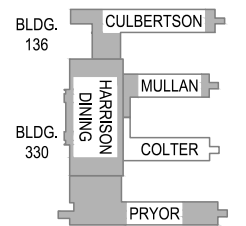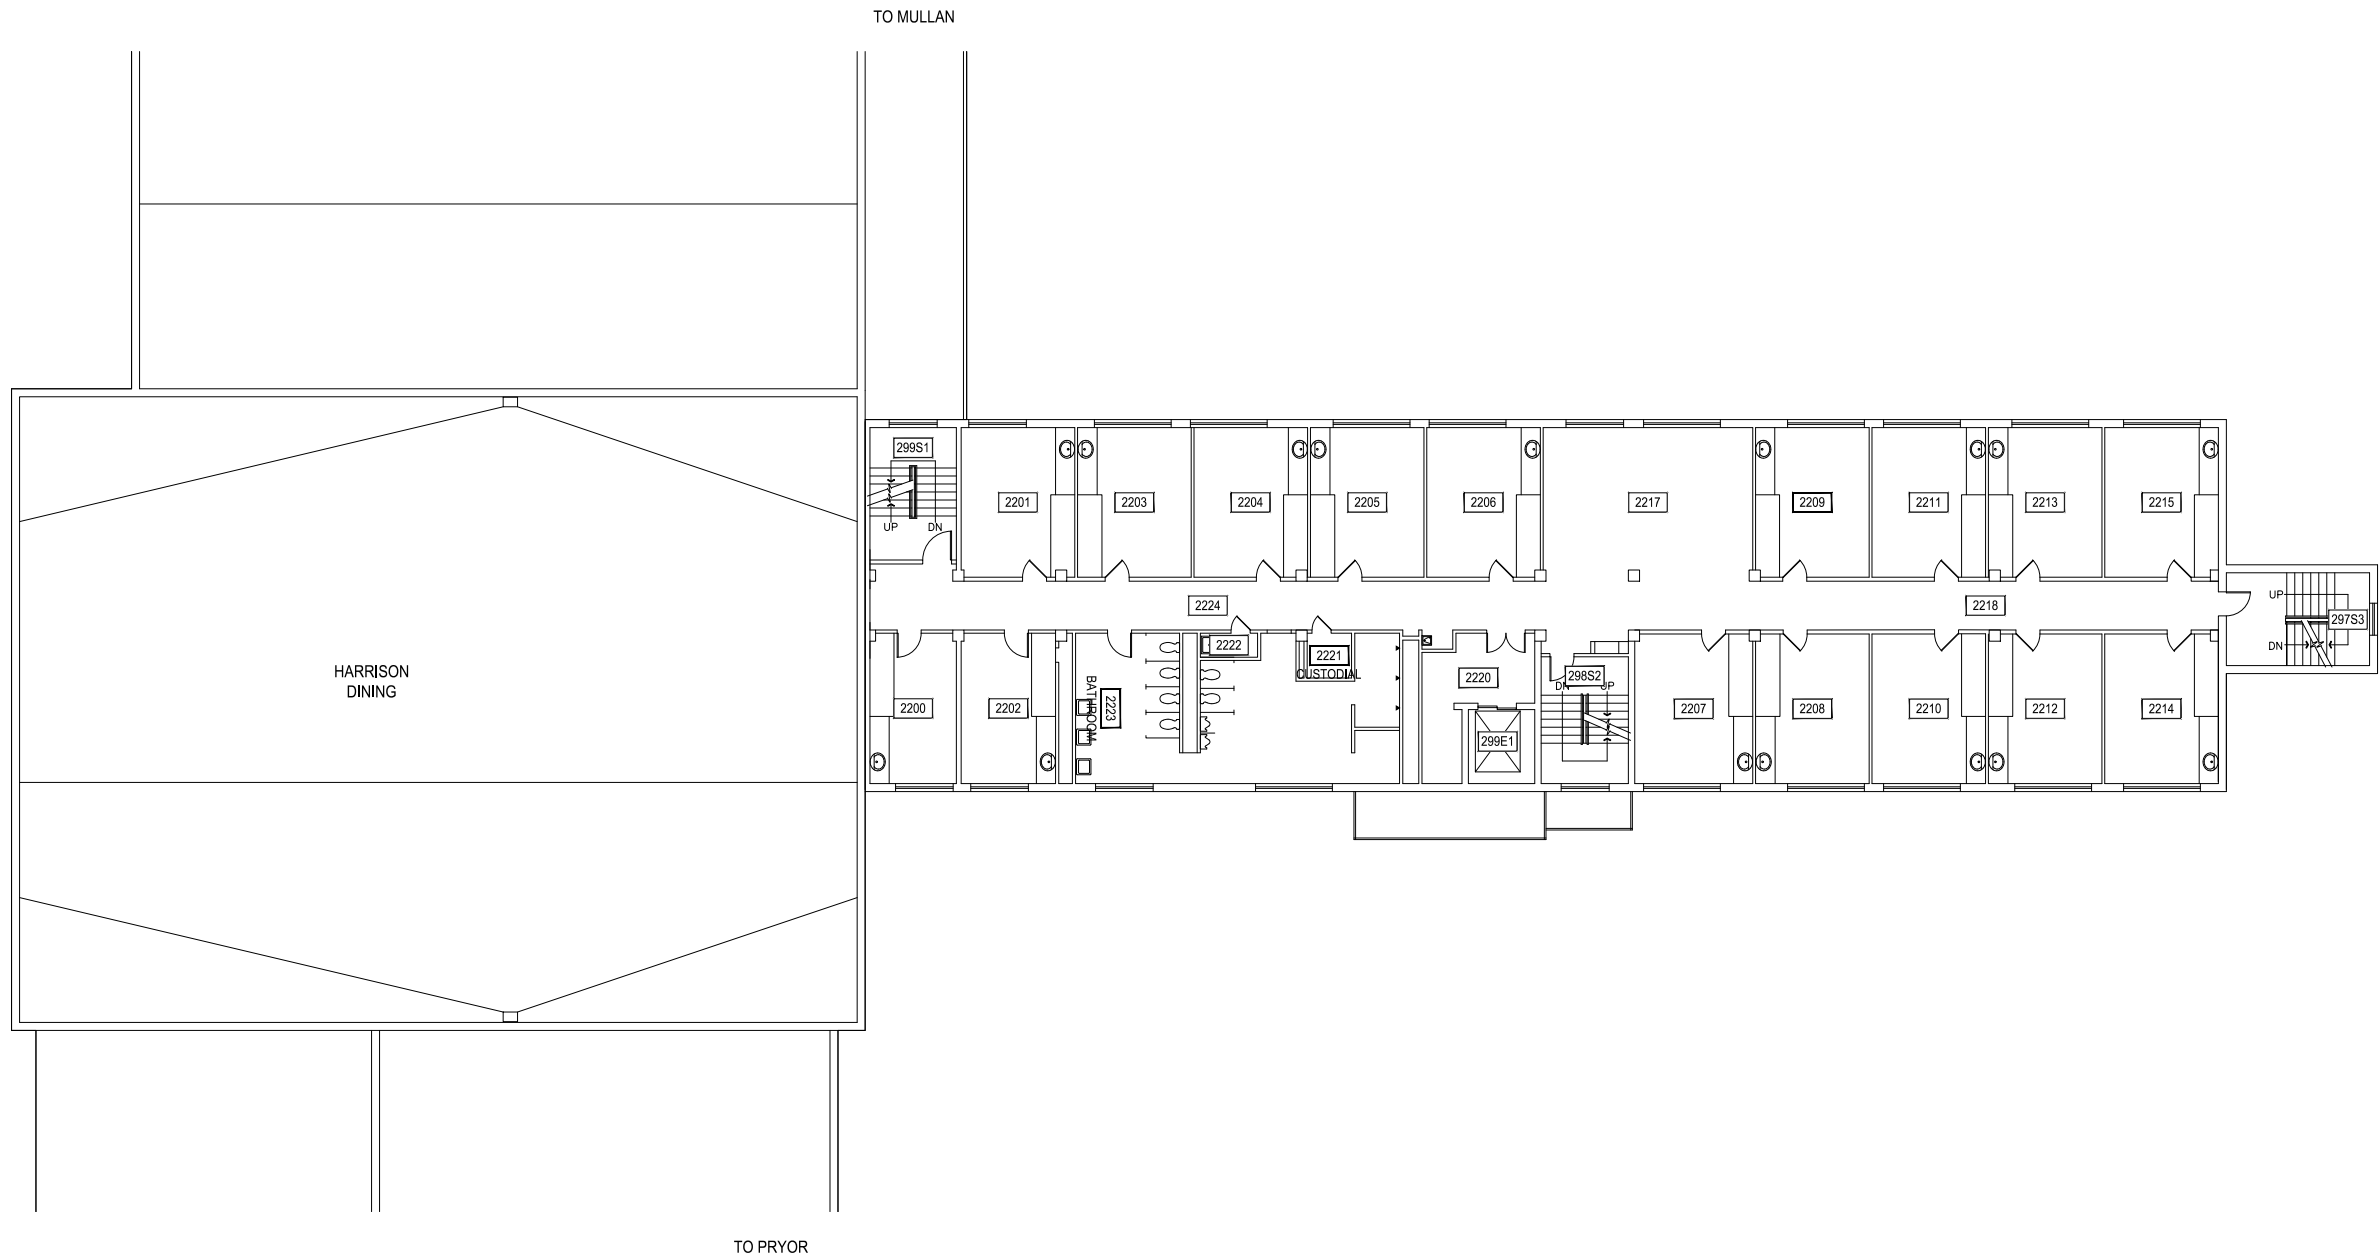

Mar 20, 2015 - 3:41pm - 330102_A2.dwg
 H:\Johnstone Center (Lewis & Clark)\Colter Hall\Building Plan - Book Copy\



1
COLTER HALL - SECOND LEVEL
 SCALE: 1" = 20'

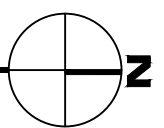

M MONTANA STATE UNIVERSITY
 CAMPUS PLANNING,
 DESIGN & CONSTRUCTION
 BOZEMAN, MONTANA
 PHONE: 406.994.5413 FAX: 406.994.5665

INDEX #
34
BUILDING #
330102

Mar 20, 2015 - 3:41 pm - 330102_A3.dwg
H:\Johnstone Center (Lewis & Clark)\Colter Hall\Building Plan - Book Copy\

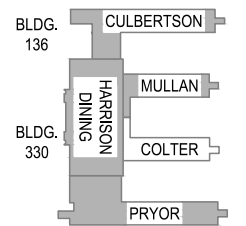
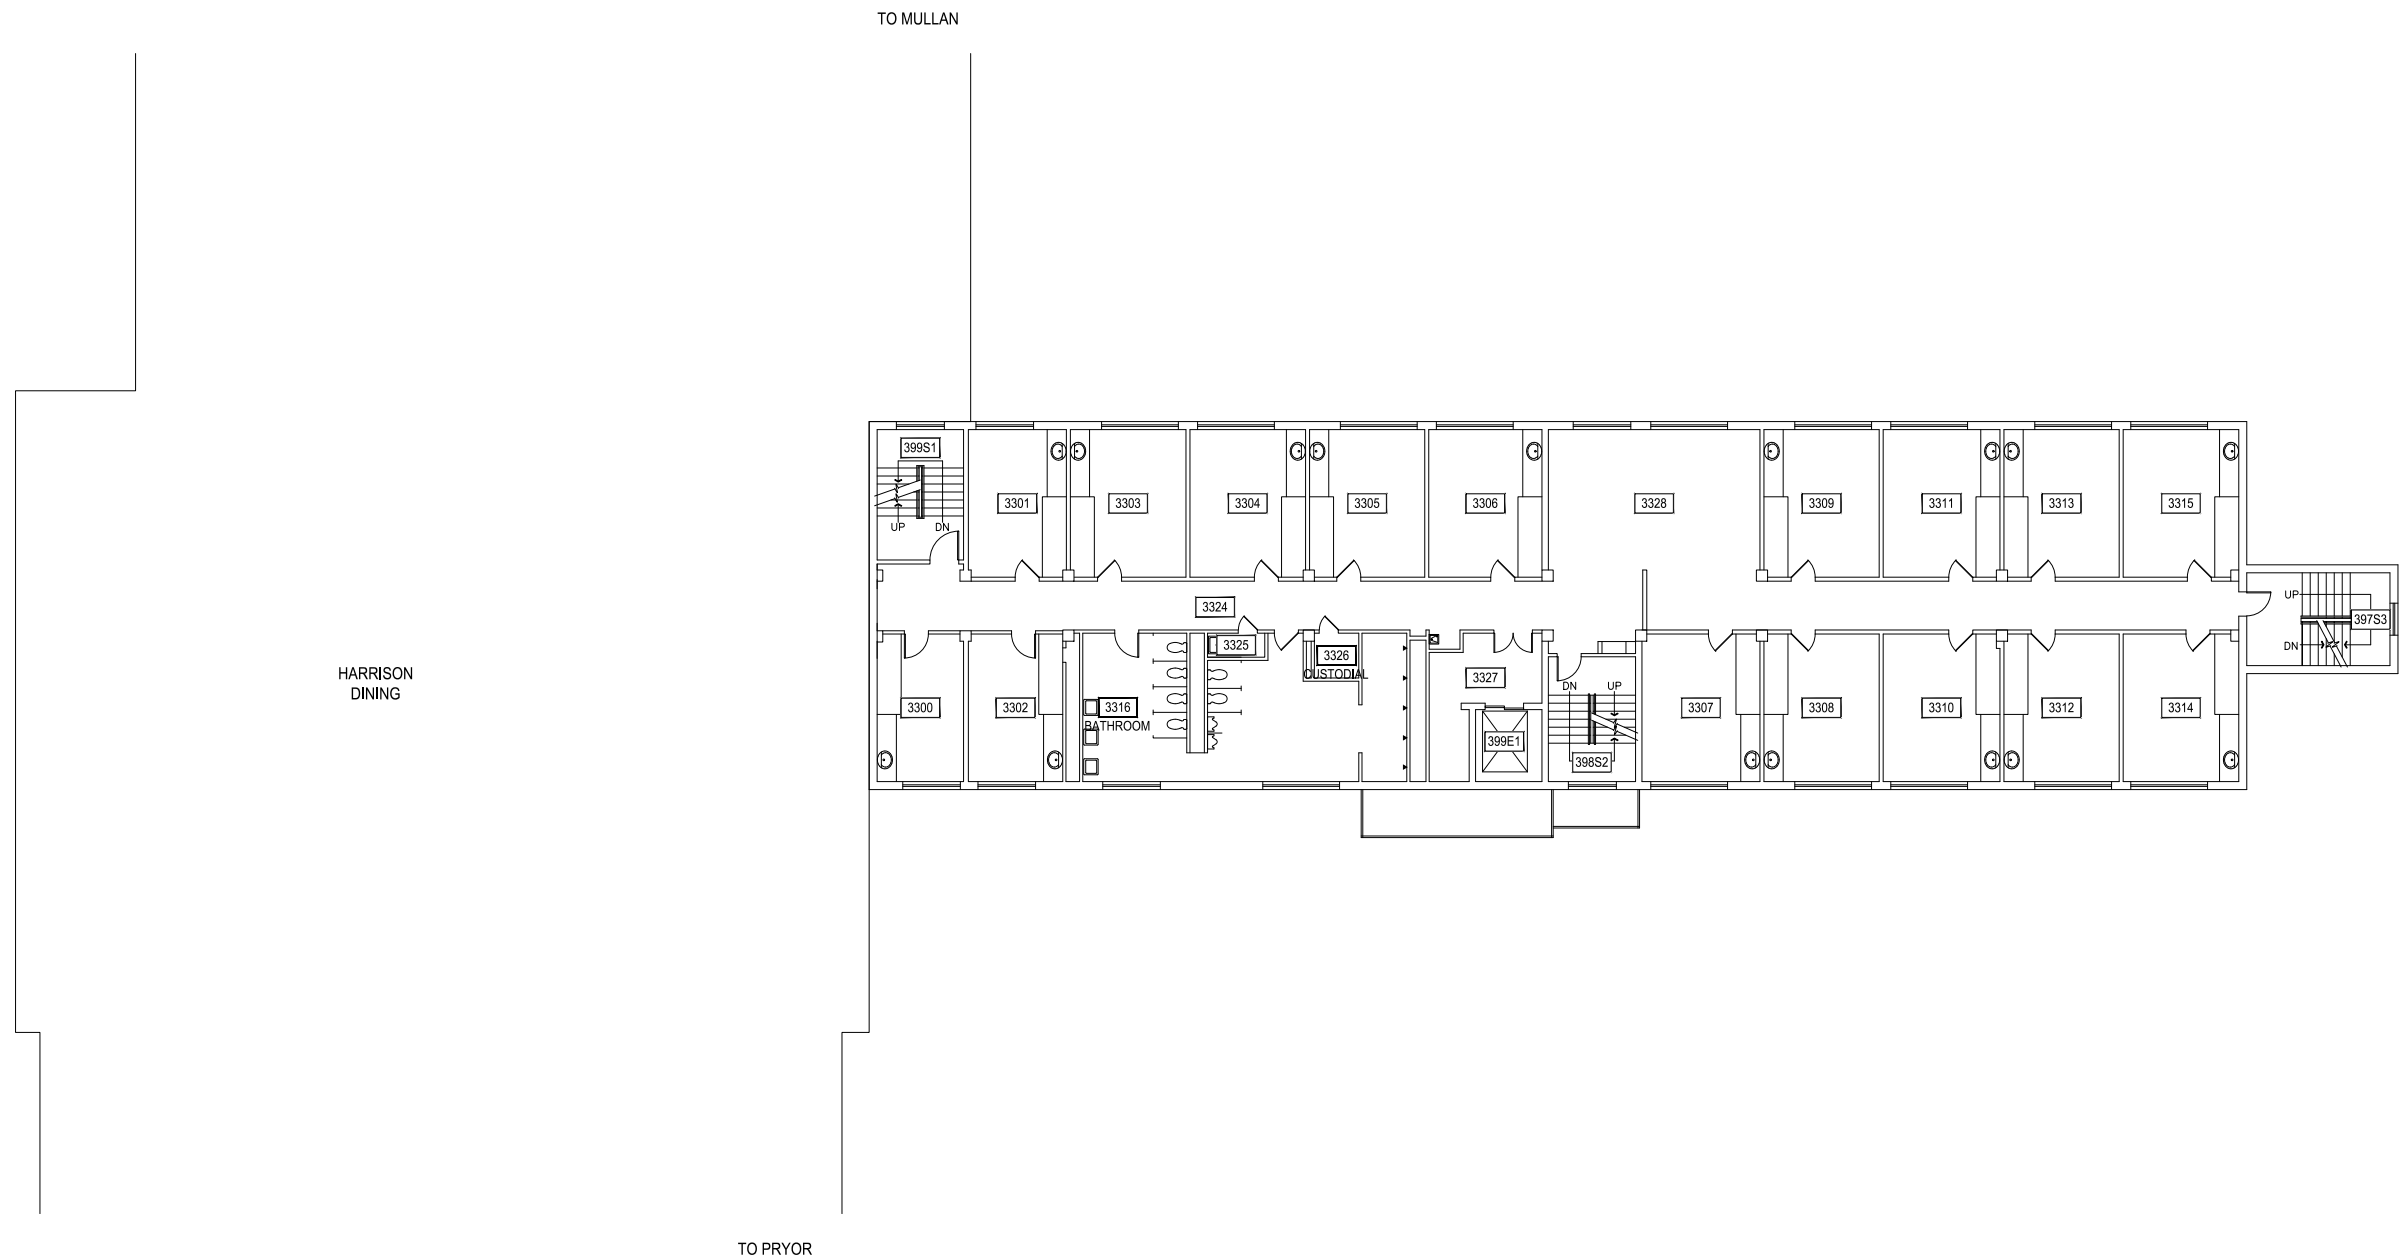


1 COLTER HALL - THIRD LEVEL
SCALE: 1" = 20'


M MONTANA STATE UNIVERSITY
CAMPUS PLANNING,
DESIGN & CONSTRUCTION
BOZEMAN, MONTANA
PHONE: 406.994.5413 FAX: 406.994.5665

INDEX #
34
BUILDING #
330102

Mar 20, 2015 - 3:41 pm - 330102_A4.dwg
H:\Johnstone Center (Lewis & Clark)\Colter Hall\Building Plan - Book Copy\

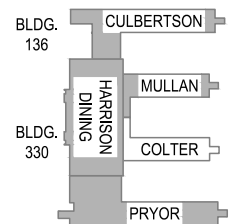
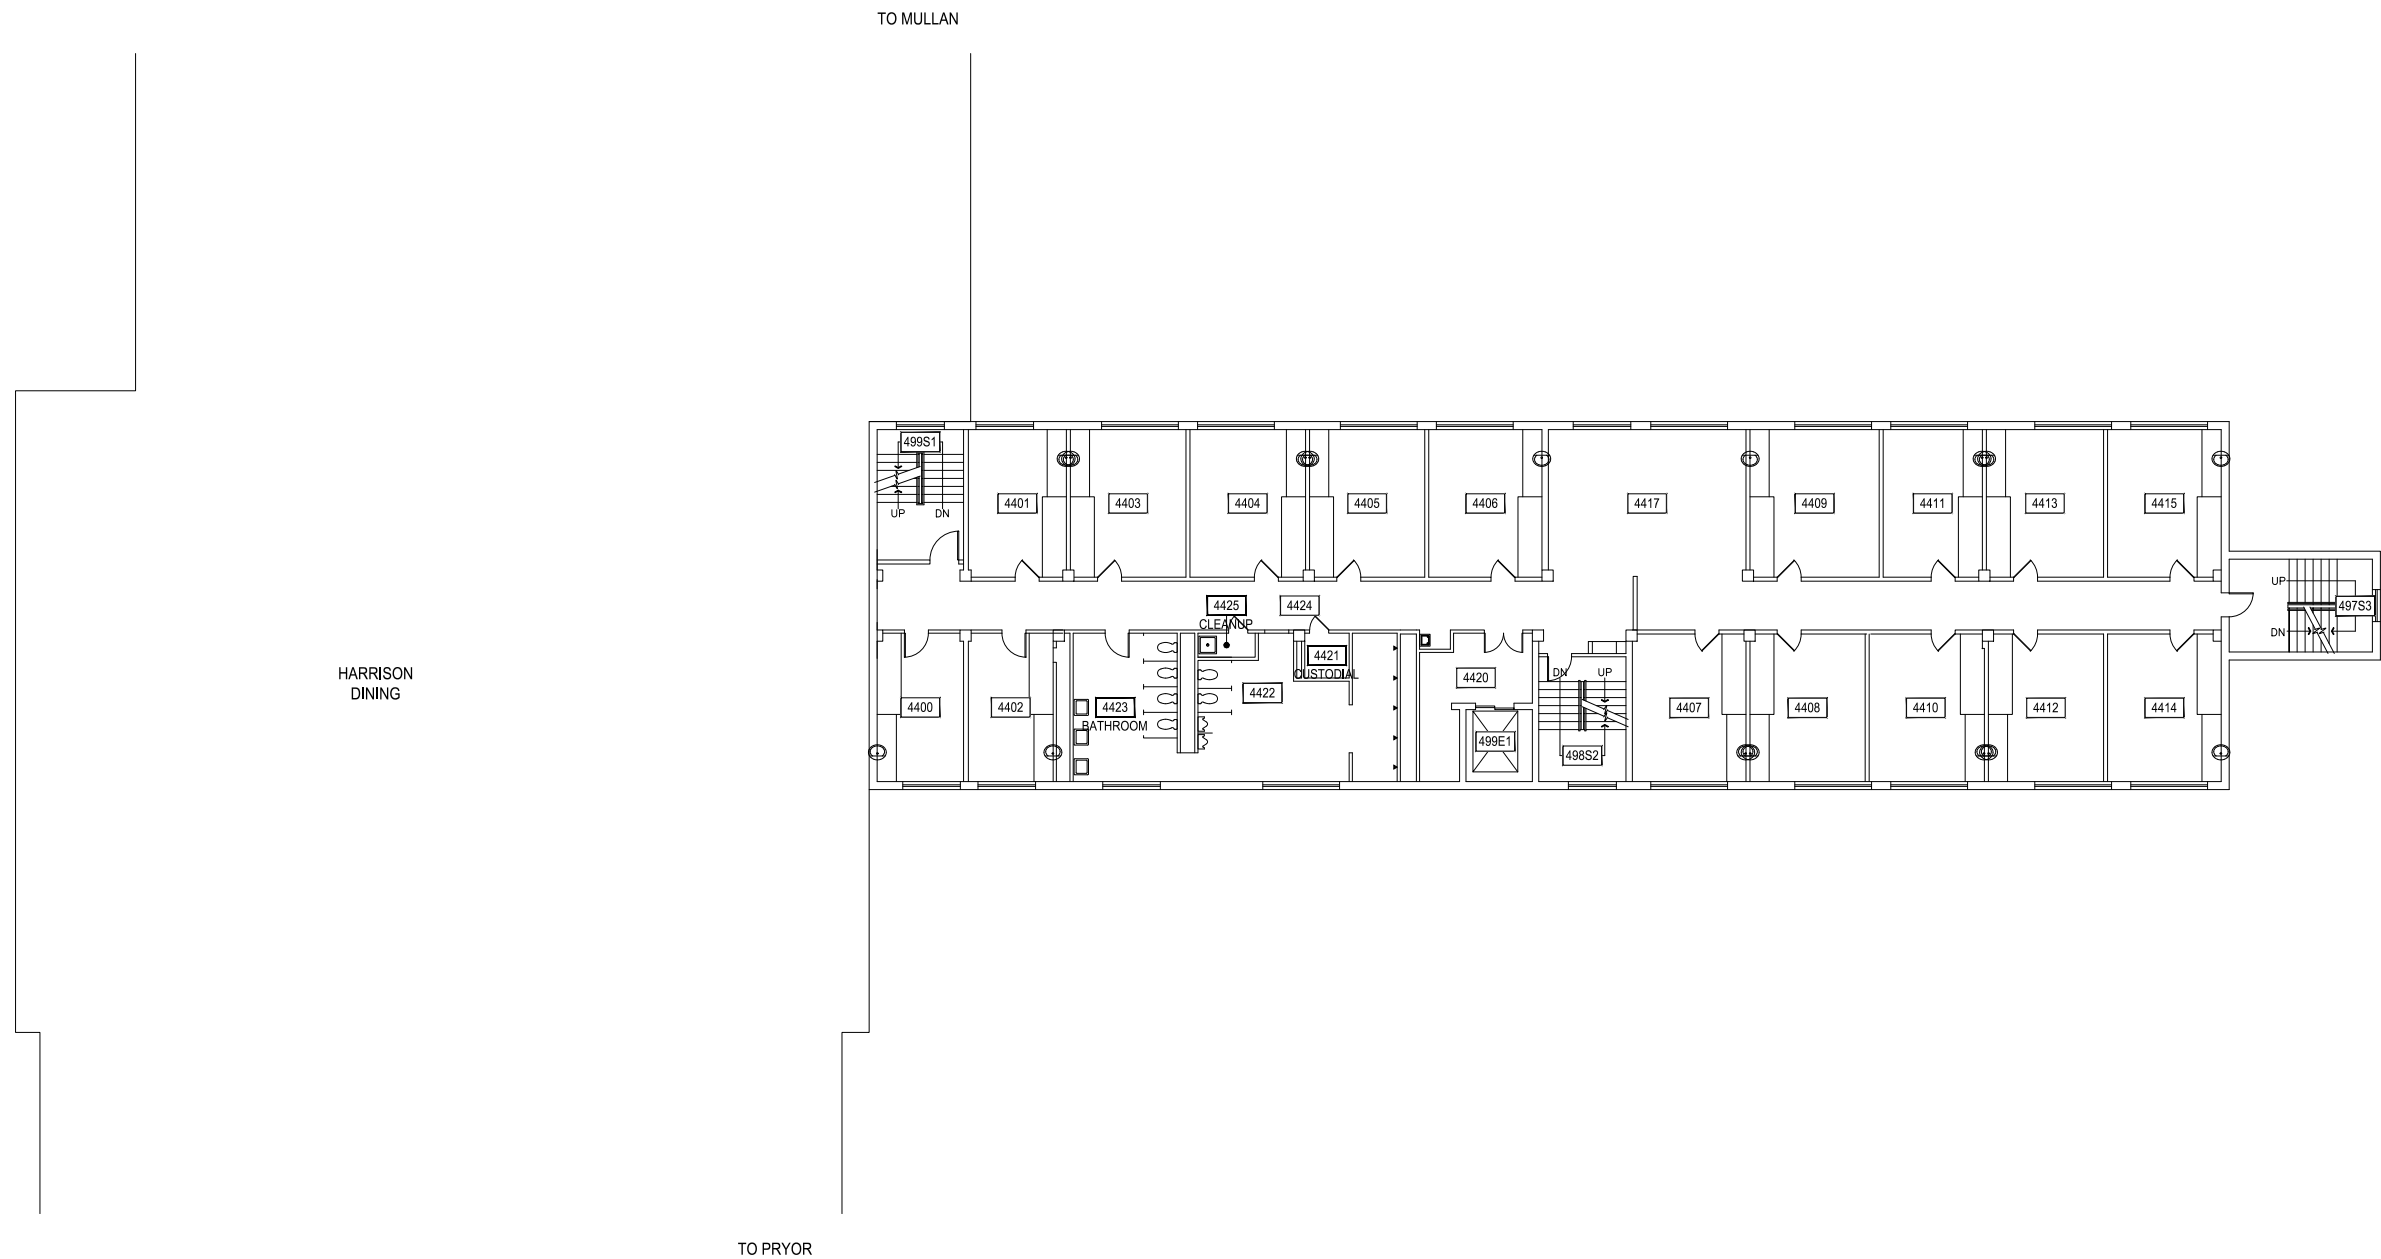


1 COLTER HALL - FOURTH LEVEL
SCALE: 1" = 20'

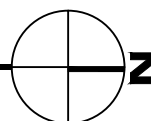


M MONTANA STATE UNIVERSITY
CAMPUS PLANNING,
DESIGN & CONSTRUCTION
BOZEMAN, MONTANA
PHONE: 406.994.5413 FAX: 406.994.5665

INDEX #
34
BUILDING #
330102

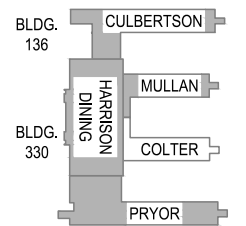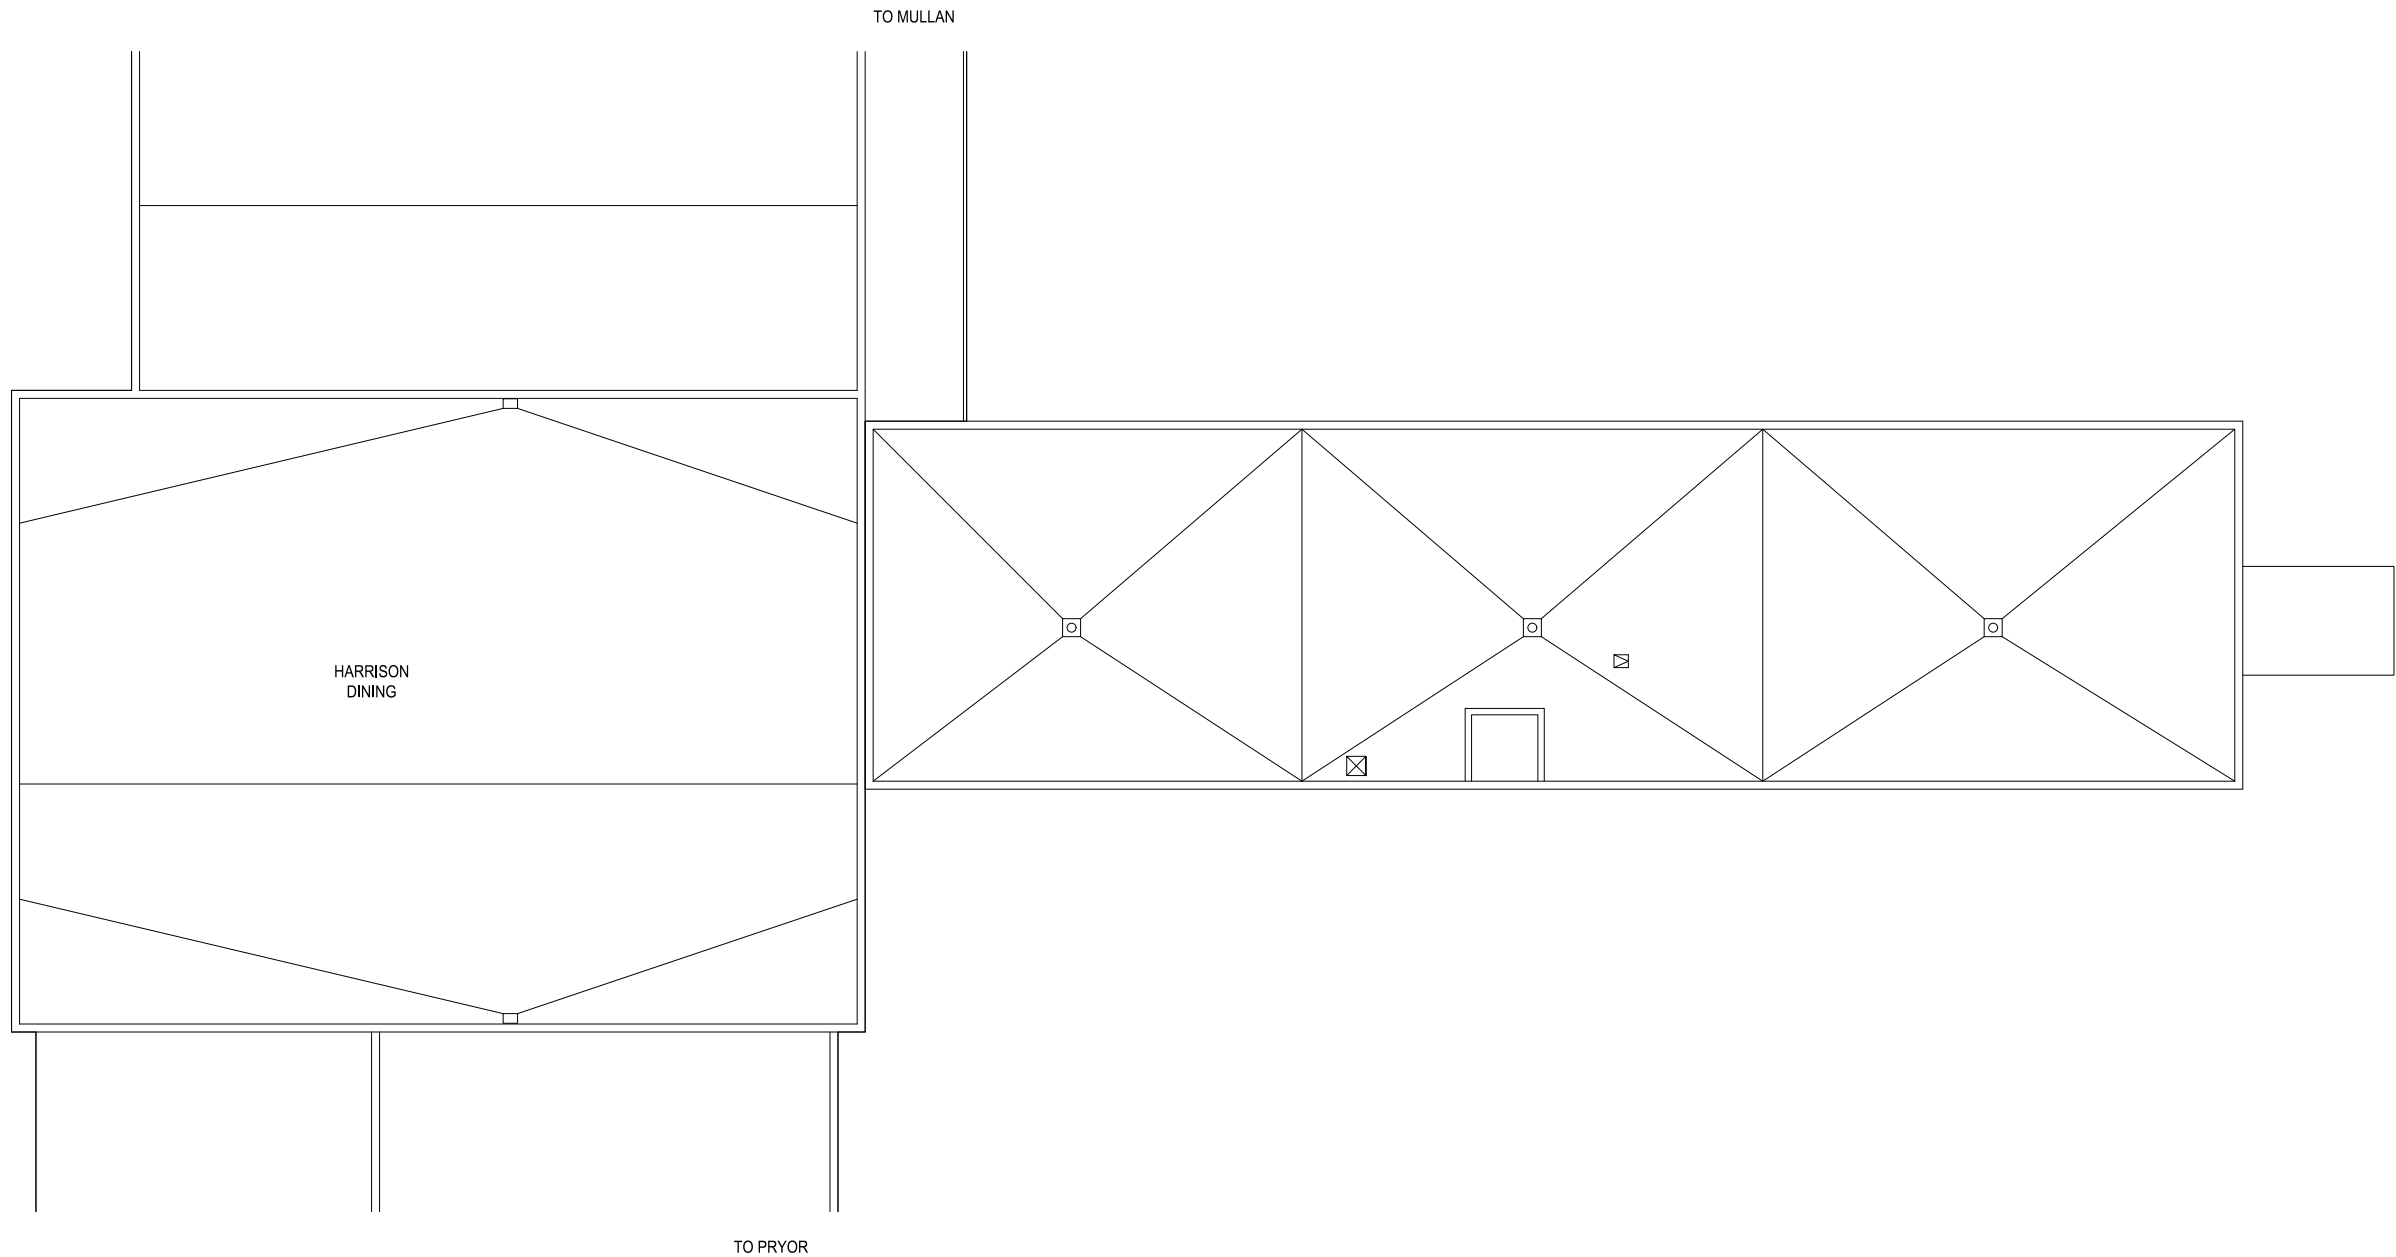

1
COLTER HALL - ROOF LEVEL
 SCALE: 1" = 20'

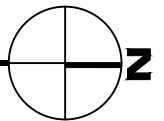

M MONTANA STATE UNIVERSITY
 CAMPUS PLANNING,
 DESIGN & CONSTRUCTION
 BOZEMAN, MONTANA
 PHONE: 406.994.5413 FAX: 406.994.5665

INDEX #
34
BUILDING #
330102

Mar 20, 2015 - 3:41 pm - 330102_AR.dwg
 C:\Users\gary.gramer\appdata\local\temp\AcPublish_6428\