



Mar 23, 2015 - 11:15am - 330104_AB.dwg
 H:\Johnstone Center (Lewis & Clark)\Harrison\Plan Book\

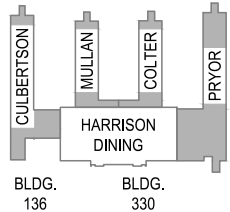


1
HARRISON DINING FACILITY - BASEMENT LEVEL

SCALE: 1' = 15'


MONTANA STATE UNIVERSITY CAMPUS PLANNING, DESIGN & CONSTRUCTION BOZEMAN, MONTANA PHONE: 406.994.5413 FAX: 406.994.5665	INDEX #
	34
	BUILDING #
	330104

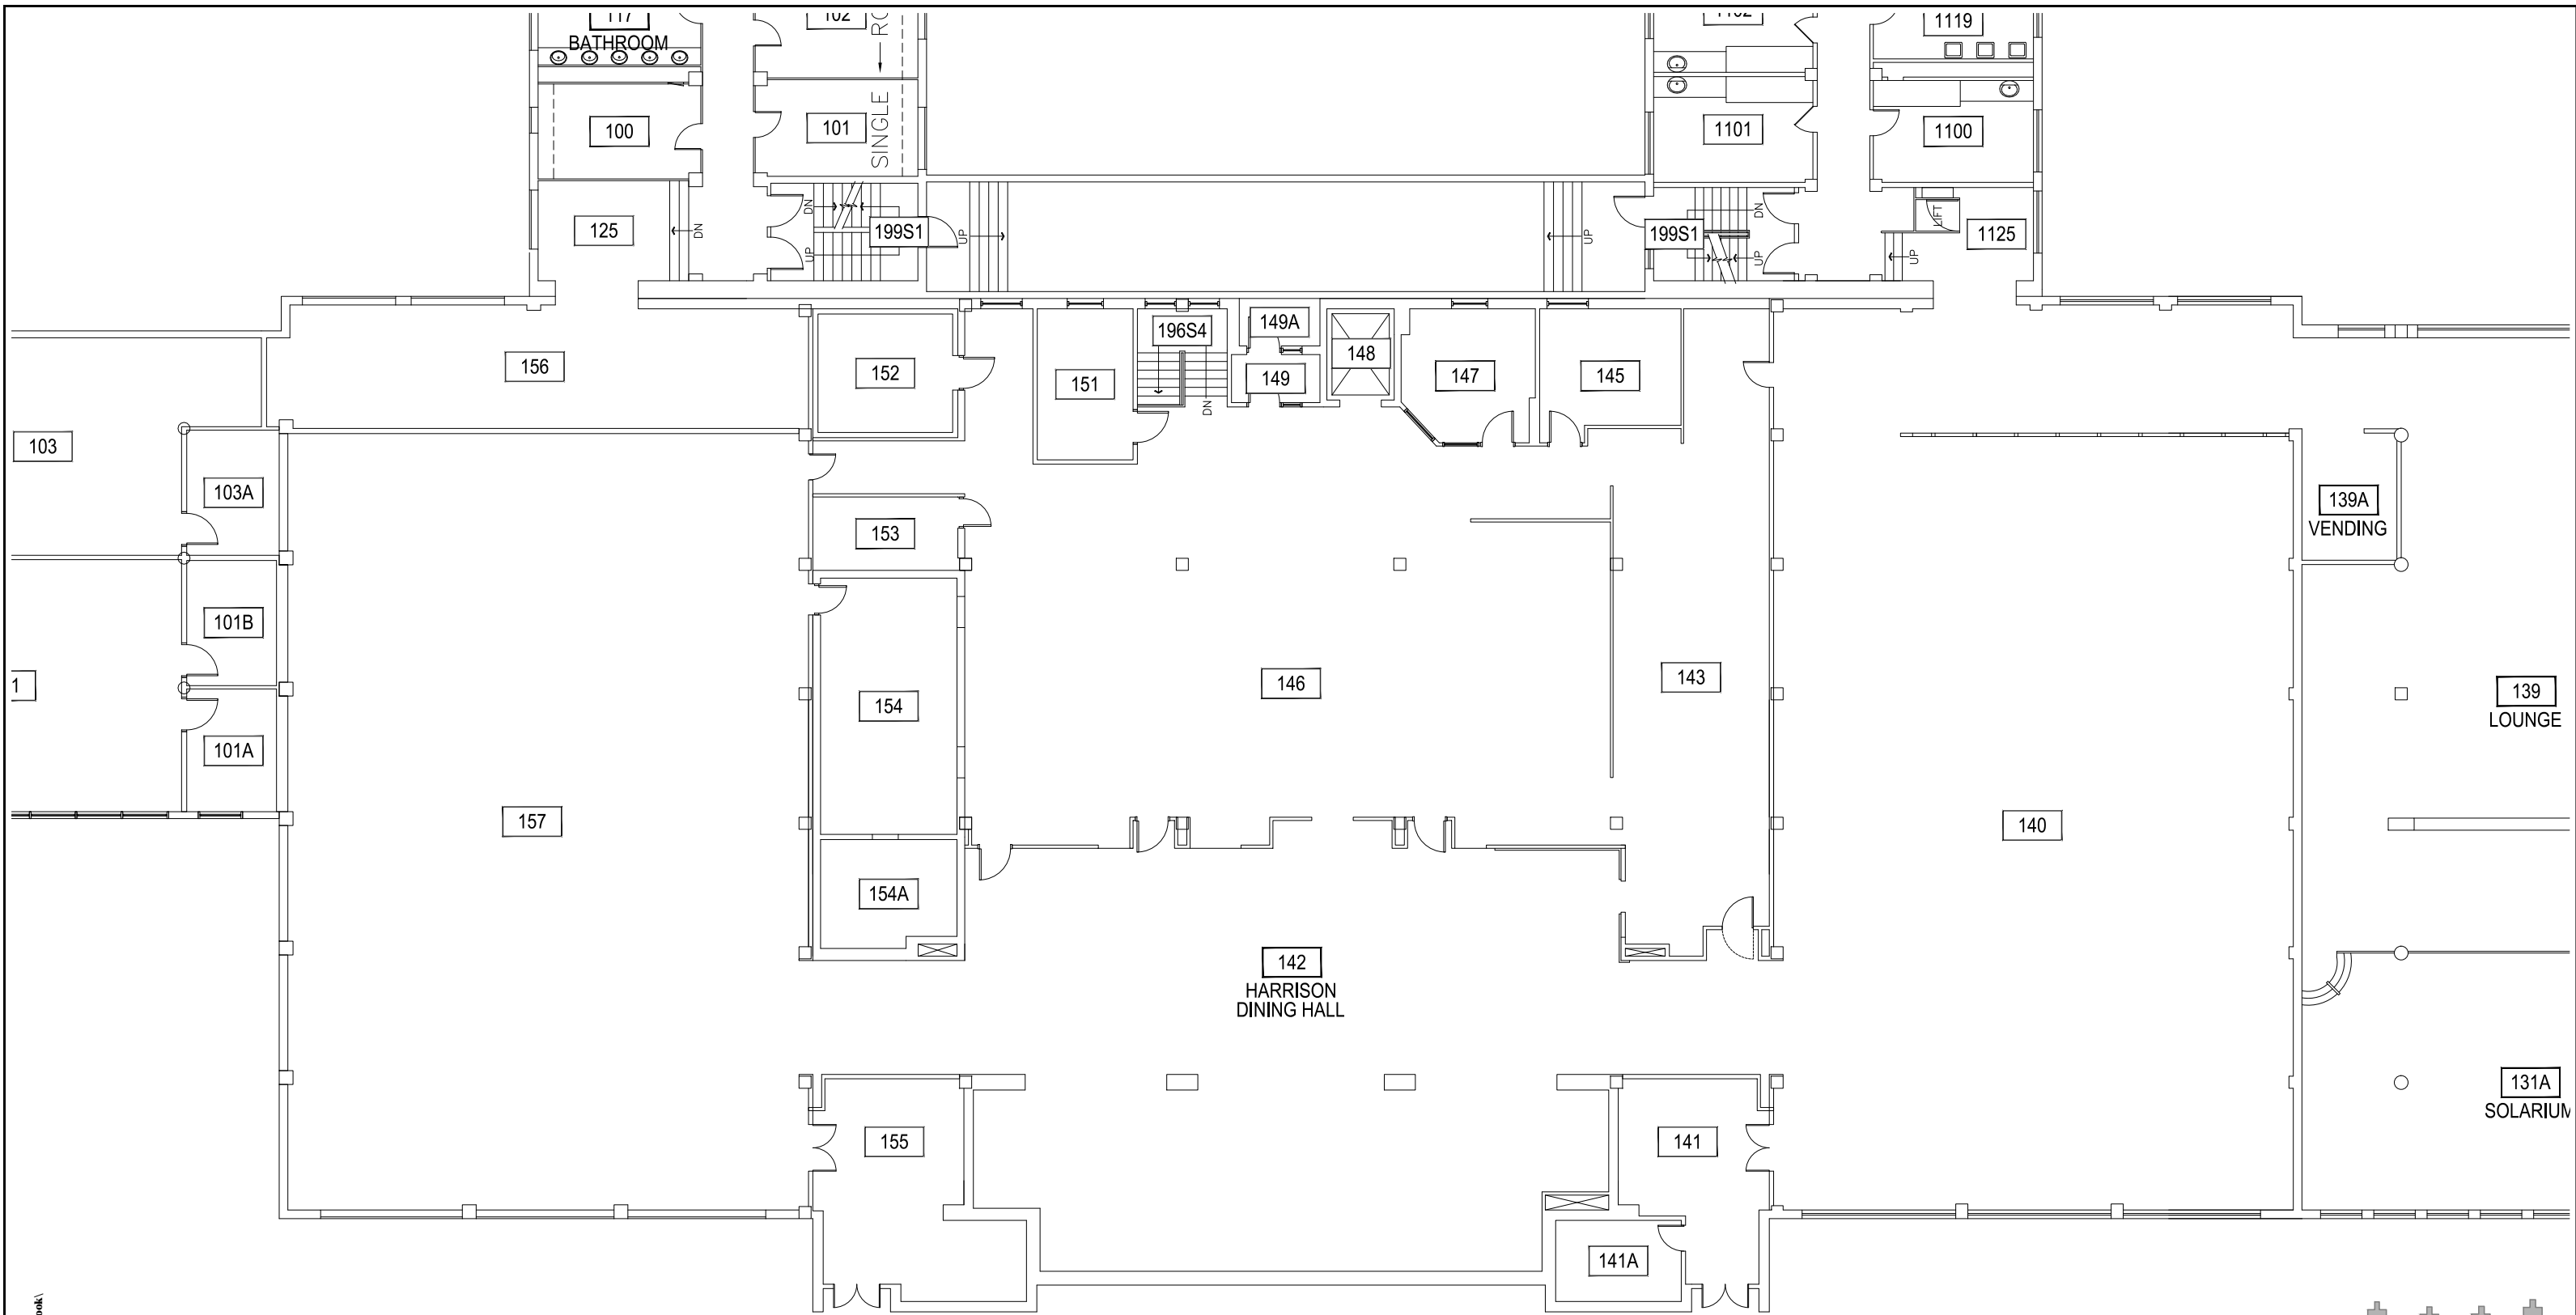

Mar 23, 2015 - 11:15am - 330104_A1.dwg
 H:\Johnstone Center (Lewis & Clark)\Harrison\Plan Book\

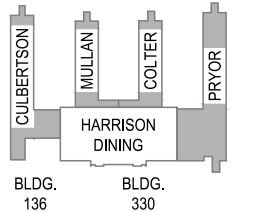


1
HARRISON DINING FACILITY - FIRST LEVEL
 SCALE: 1" = 15'

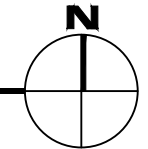

M MONTANA STATE UNIVERSITY
 CAMPUS PLANNING,
 DESIGN & CONSTRUCTION
 BOZEMAN, MONTANA
 PHONE: 406.994.5413 FAX: 406.994.5665



INDEX #
34
BUILDING #
330104

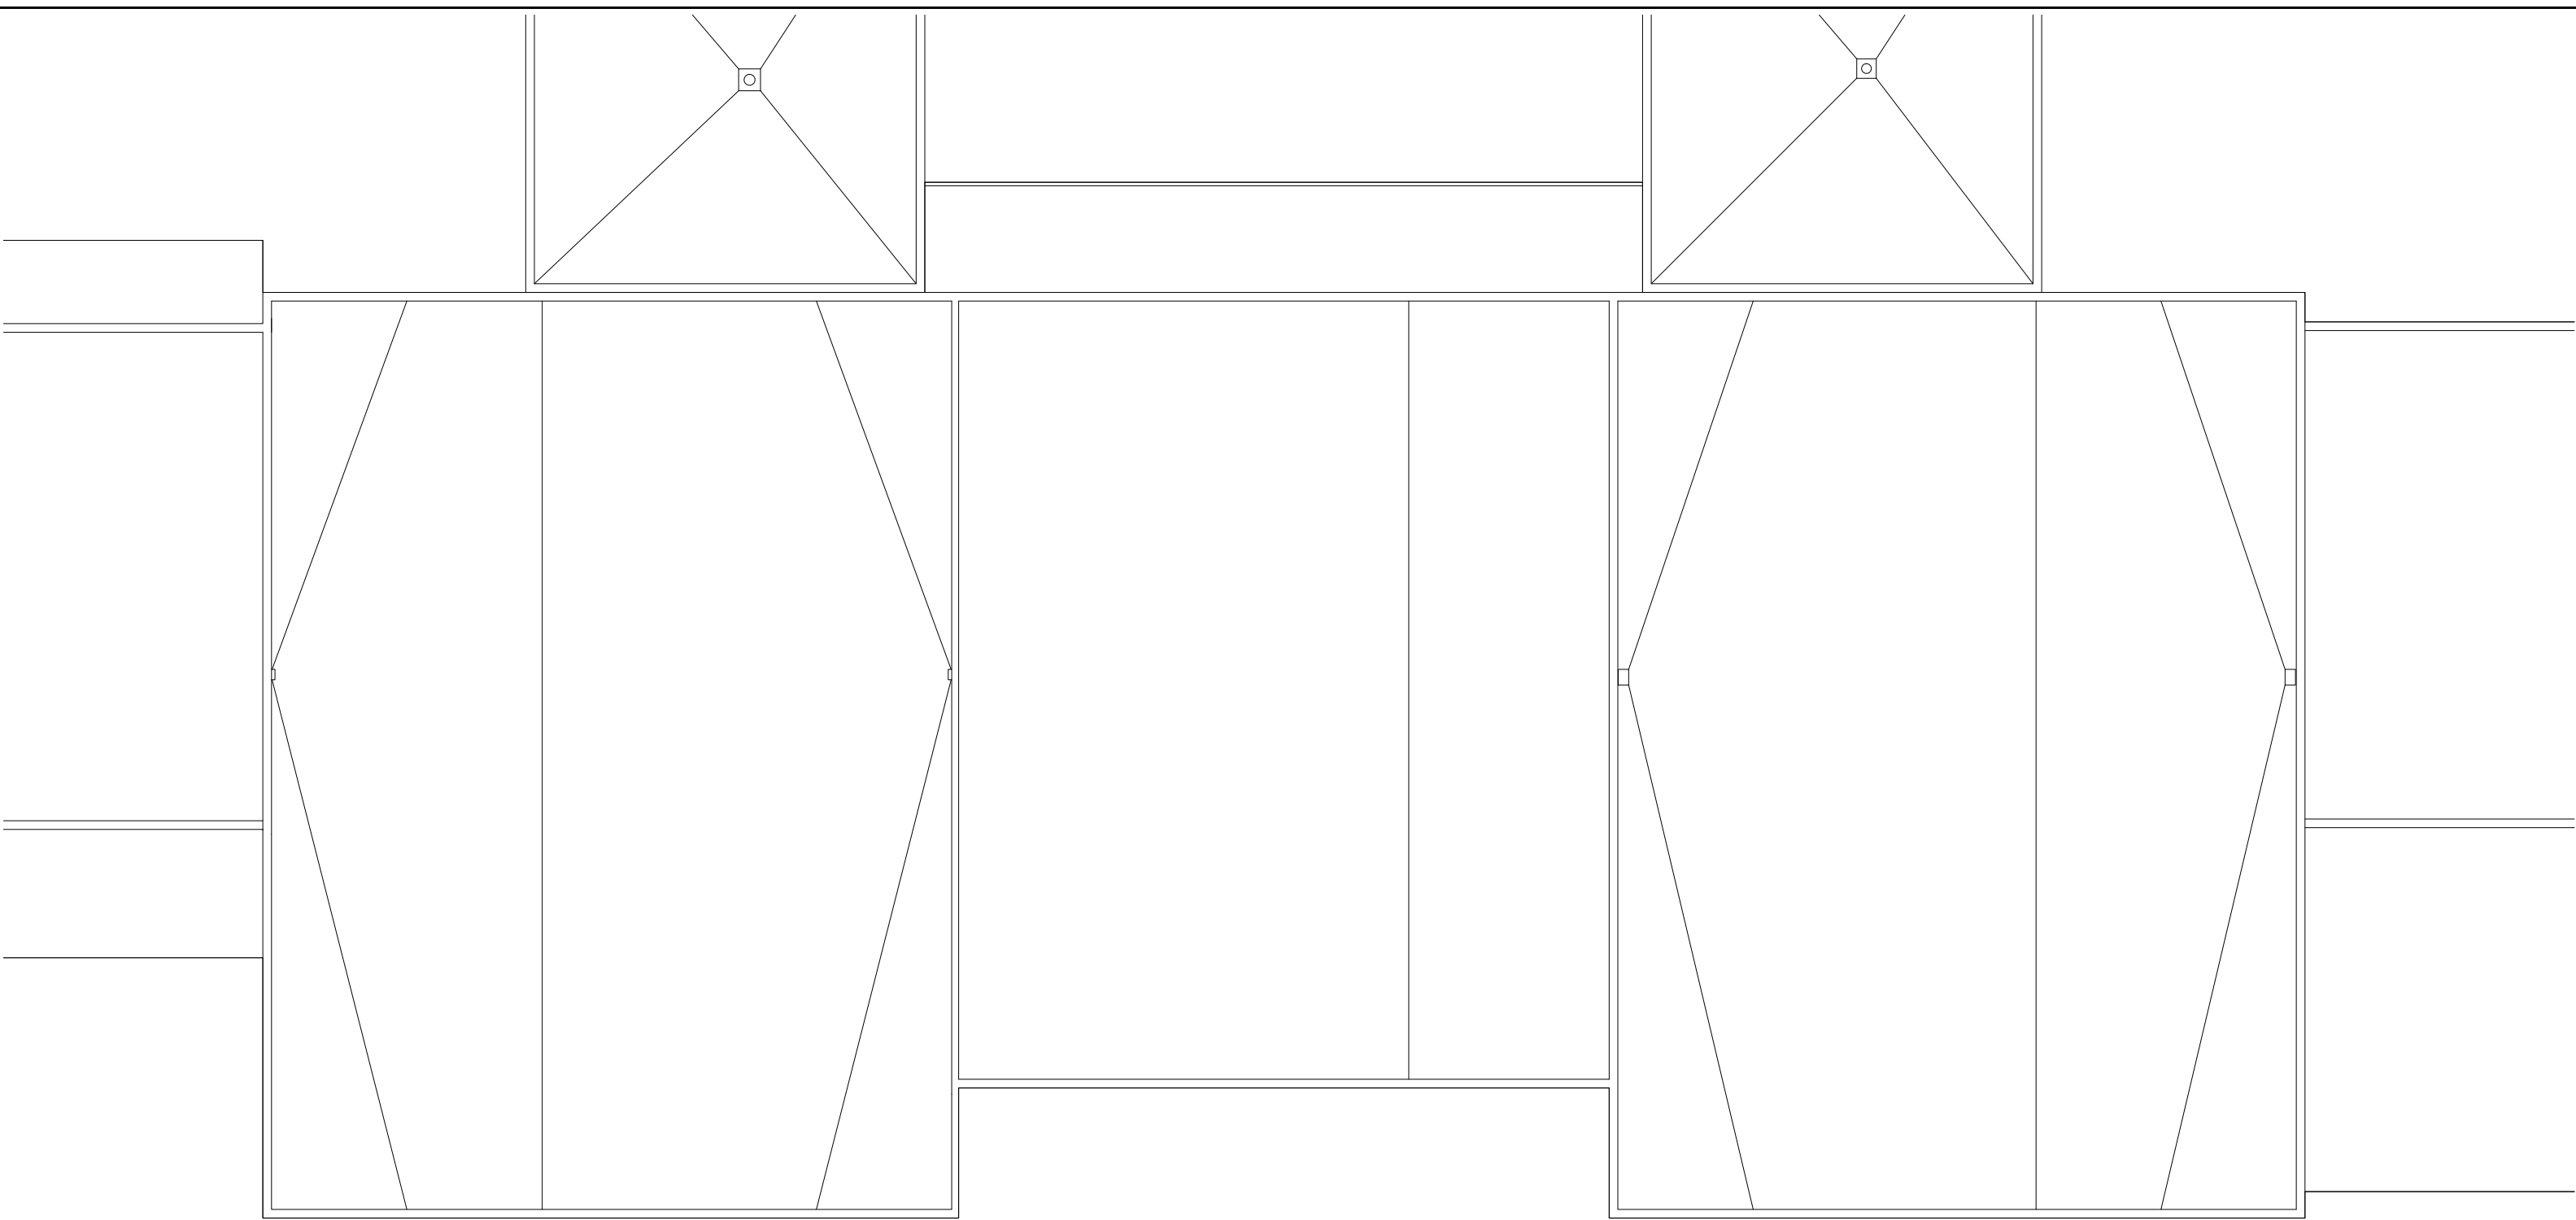

Mar 23, 2015 - 11:15am - 330104_AR.dwg
 H:\Johnstone Center (Lewis & Clark)\Harrison\Plan Book\

1
HARRISON DINING FACILITY - ROOF LEVEL

SCALE: 1' = 15'

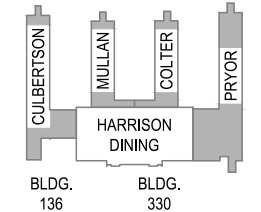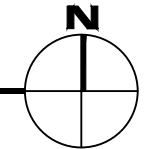

M MONTANA STATE UNIVERSITY
 CAMPUS PLANNING,
 DESIGN & CONSTRUCTION
 BOZEMAN, MONTANA
 PHONE: 406.994.5413 FAX: 406.994.5665

INDEX #
34
BUILDING #
330104