

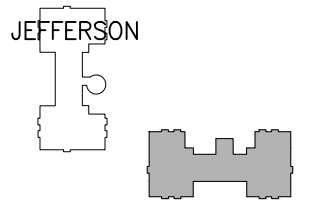


Apr 07, 2015 - 3:38pm - 334\_AB.dwg  
H:\Headwaters Complex\Madison Hall\Building Plan - Book Copy

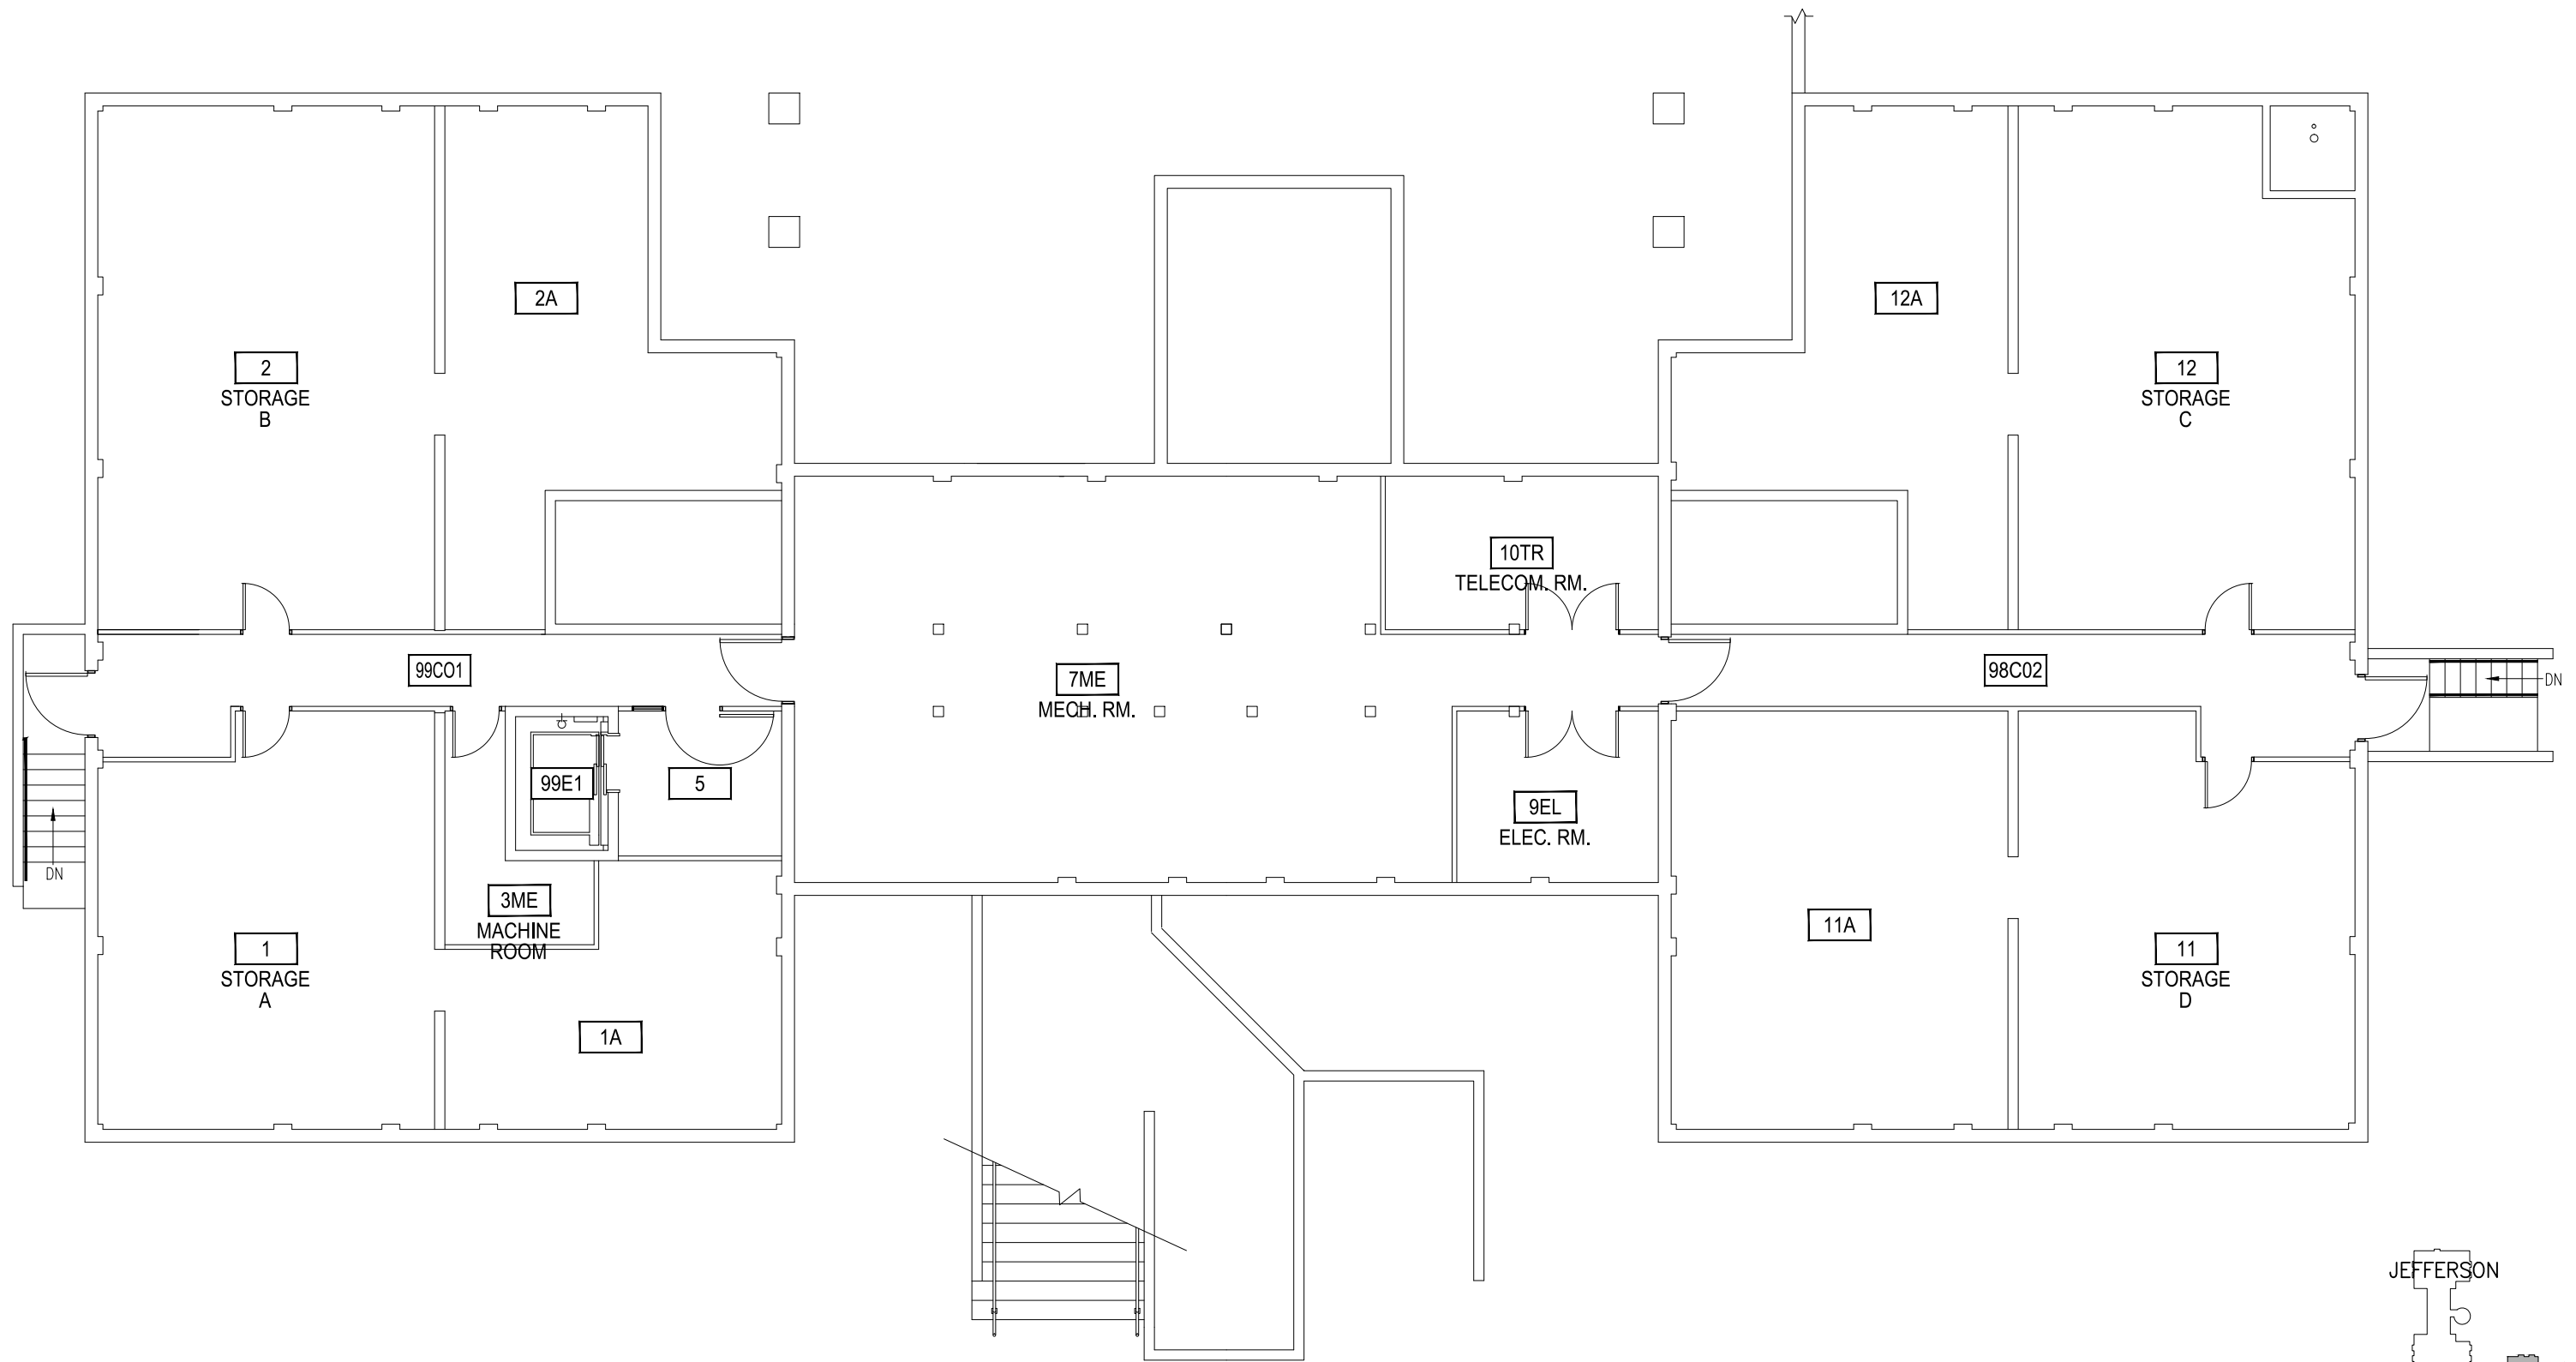



**1** MADISON HALL - BASEMENT LEVEL  
SCALE: 3/32" = 1'

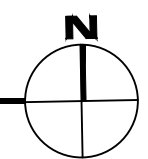


**M** MONTANA STATE UNIVERSITY  
CAMPUS PLANNING,  
DESIGN & CONSTRUCTION  
BOZEMAN, MONTANA  
PHONE: 406.994.5413 FAX: 406.994.5665

INDEX #  
**64**  
BUILDING #  
**334**

Apr 07, 2015 - 3:38pm - 334\_A1.dwg  
H:\Headwaters Complex\Madison Hall\Building Plan - Book Copy

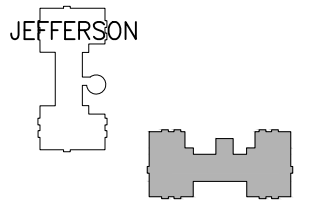
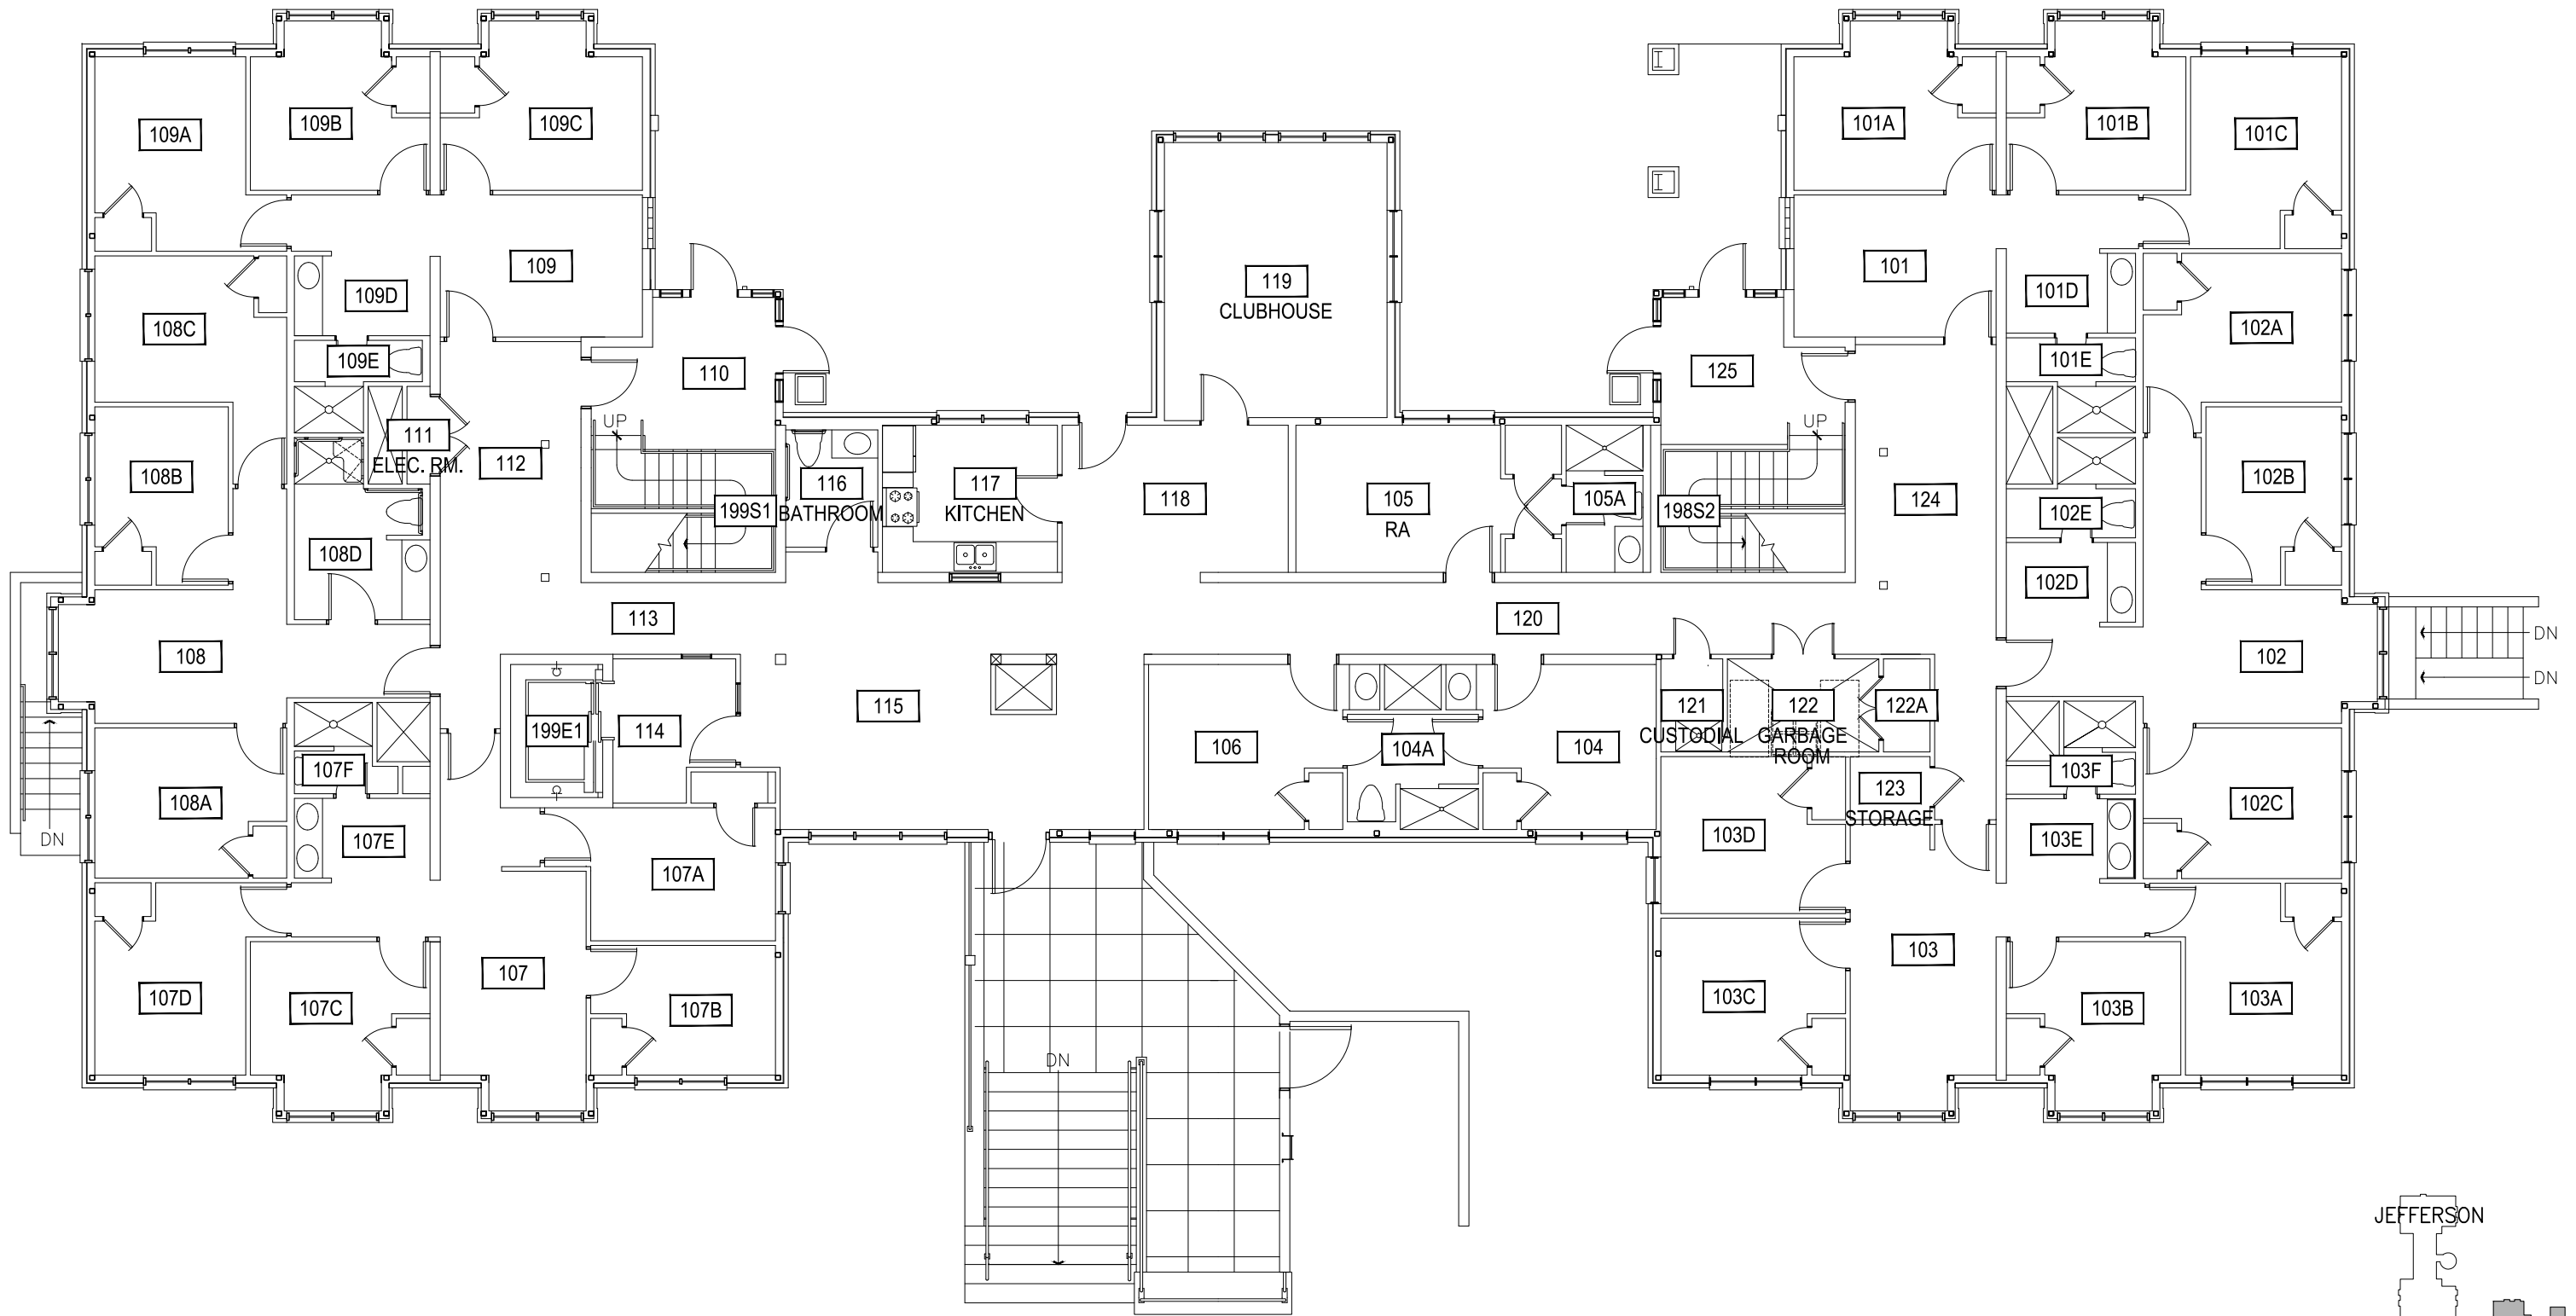


**1** MADISON HALL - FIRST LEVEL  
SCALE: 3/32" = 1'

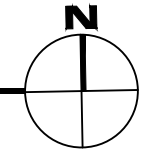


**M** MONTANA STATE UNIVERSITY  
CAMPUS PLANNING,  
DESIGN & CONSTRUCTION  
BOZEMAN, MONTANA  
PHONE: 406.994.5413 FAX: 406.994.5665

INDEX #  
**64**  
BUILDING #  
**334**

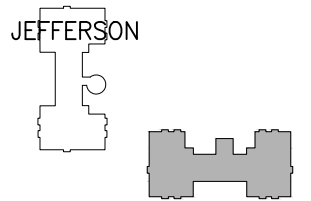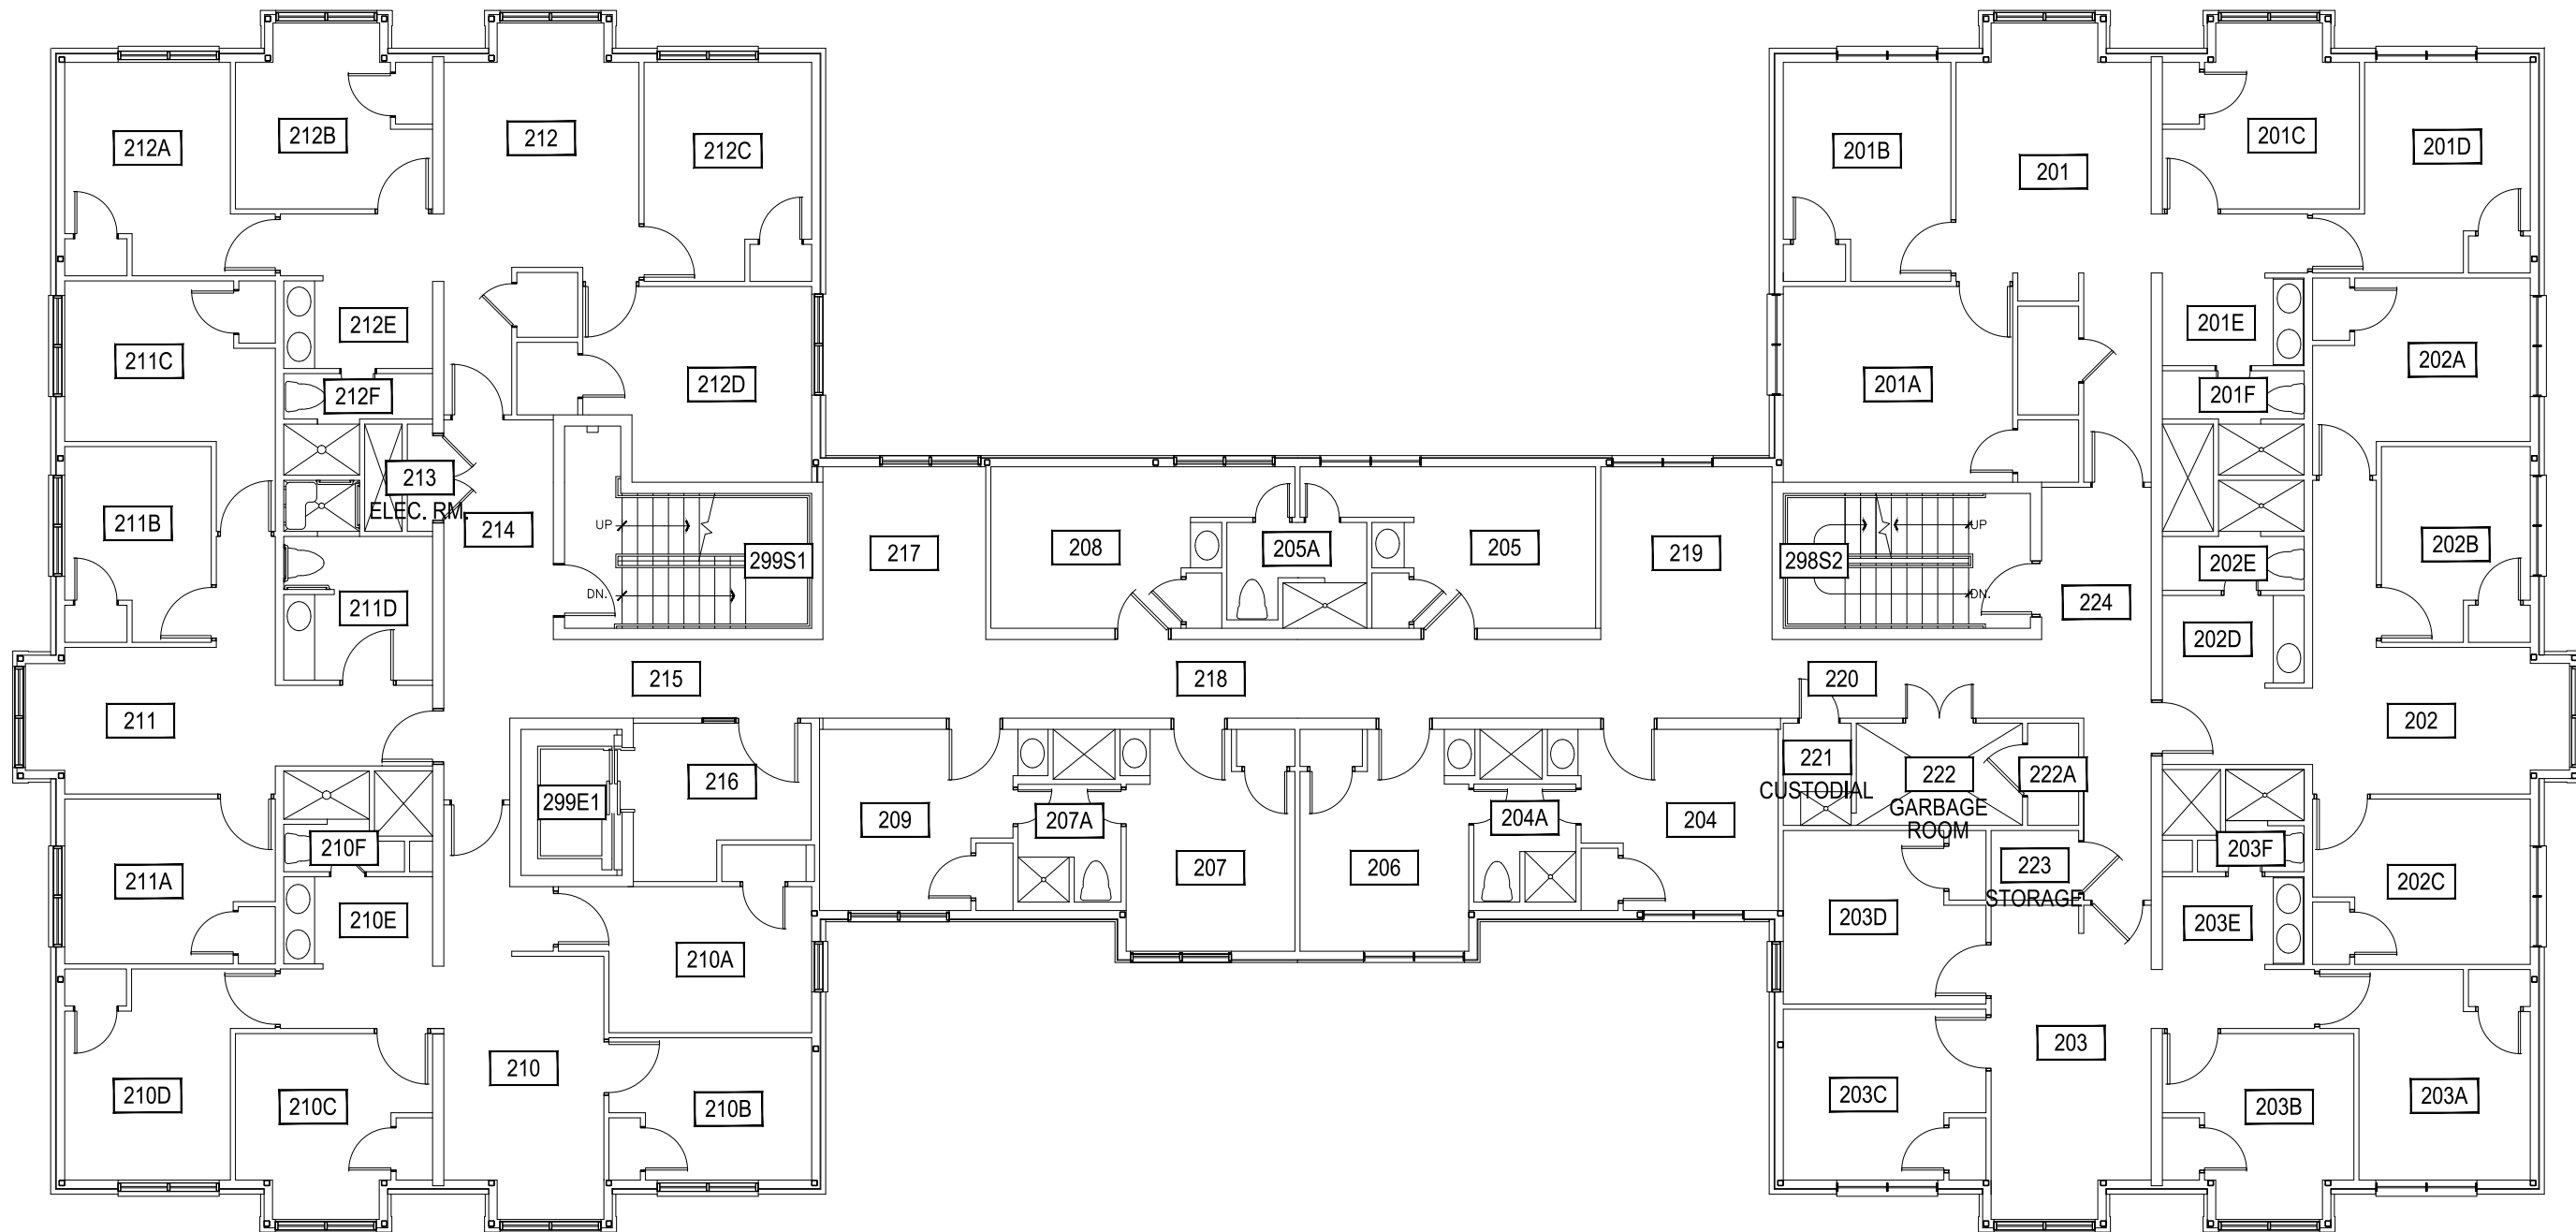



**1** MADISON HALL - SECOND LEVEL  
SCALE: 3/32" = 1'

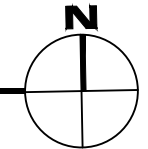


**M** MONTANA STATE UNIVERSITY  
CAMPUS PLANNING,  
DESIGN & CONSTRUCTION  
BOZEMAN, MONTANA  
PHONE: 406.994.5413 FAX: 406.994.5665

INDEX #  
**64**  
BUILDING #  
**334**

Apr 07, 2015 - 3:38pm - 334\_A3.dwg  
H:\Headwaters Complex\Madison Hall\Building Plan - Book Copy

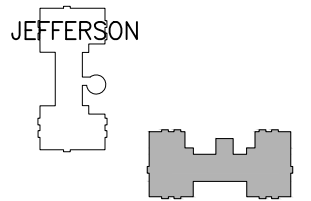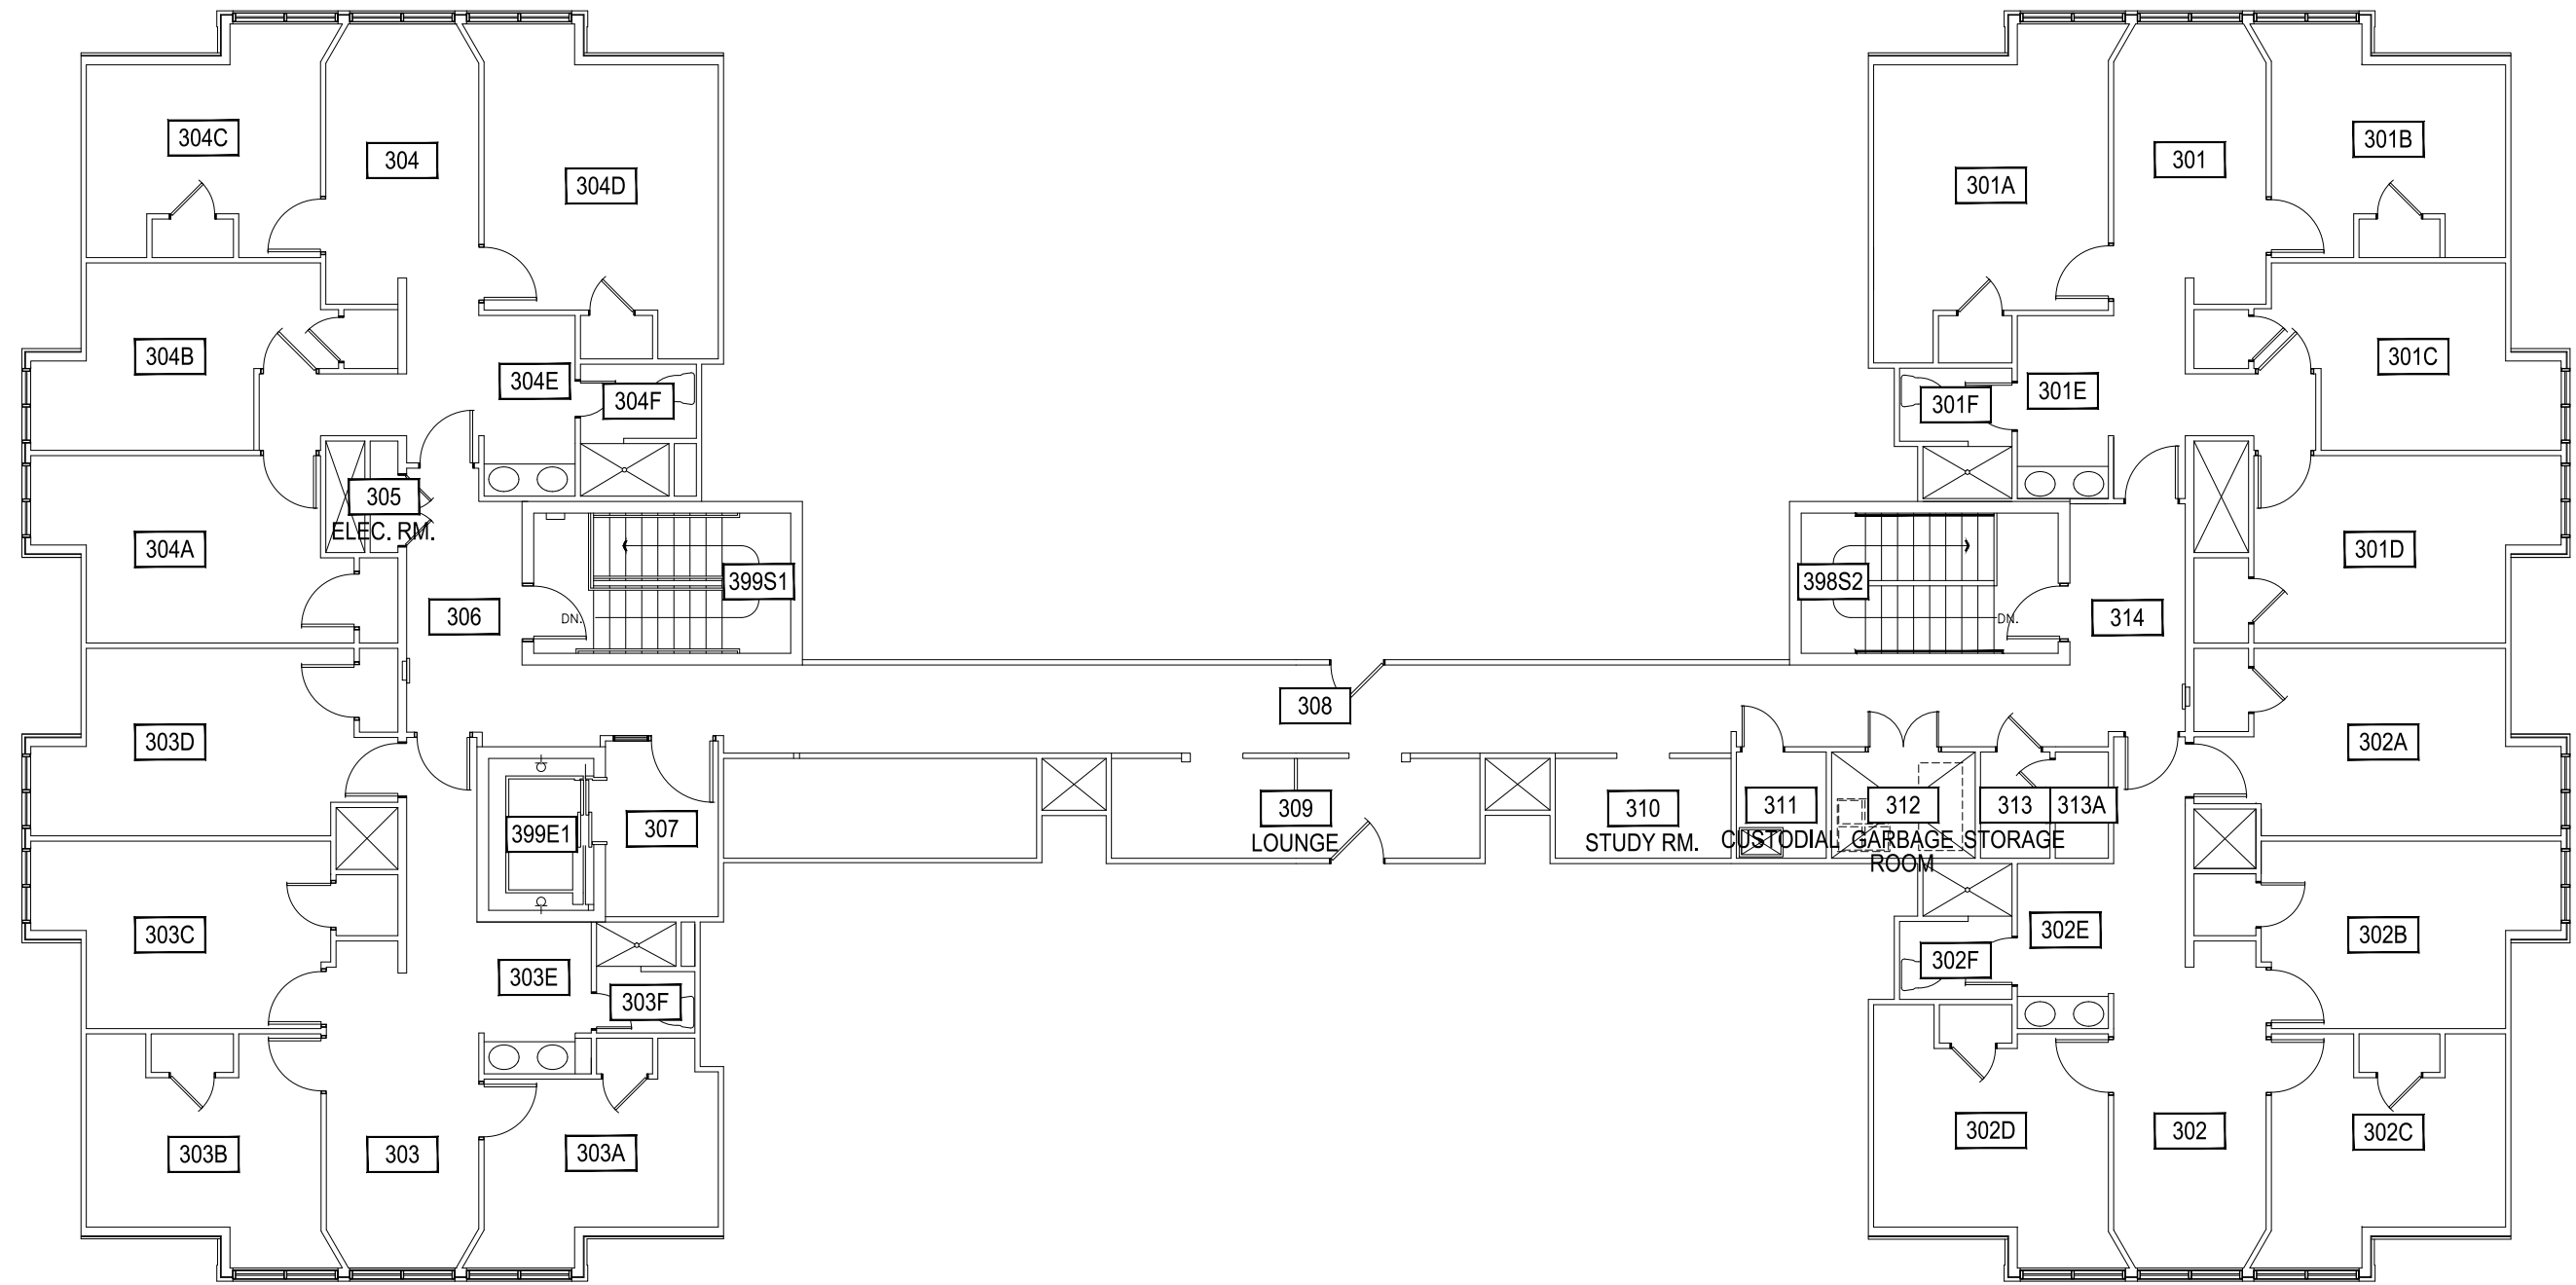



**1** MADISON HALL - THIRD LEVEL  
SCALE: 3/32" = 1'

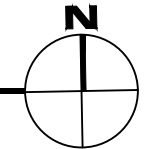

**M** MONTANA STATE UNIVERSITY  
CAMPUS PLANNING,  
DESIGN & CONSTRUCTION  
BOZEMAN, MONTANA  
PHONE: 406.994.5413 FAX: 406.994.5665

INDEX #  
**64**  
BUILDING #  
**334**

Apr 07, 2015 - 3:38pm - 334\_AR.dwg  
H:\Headwaters Complex\Madison Hall\Building Plan - Book Copy

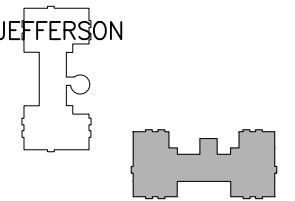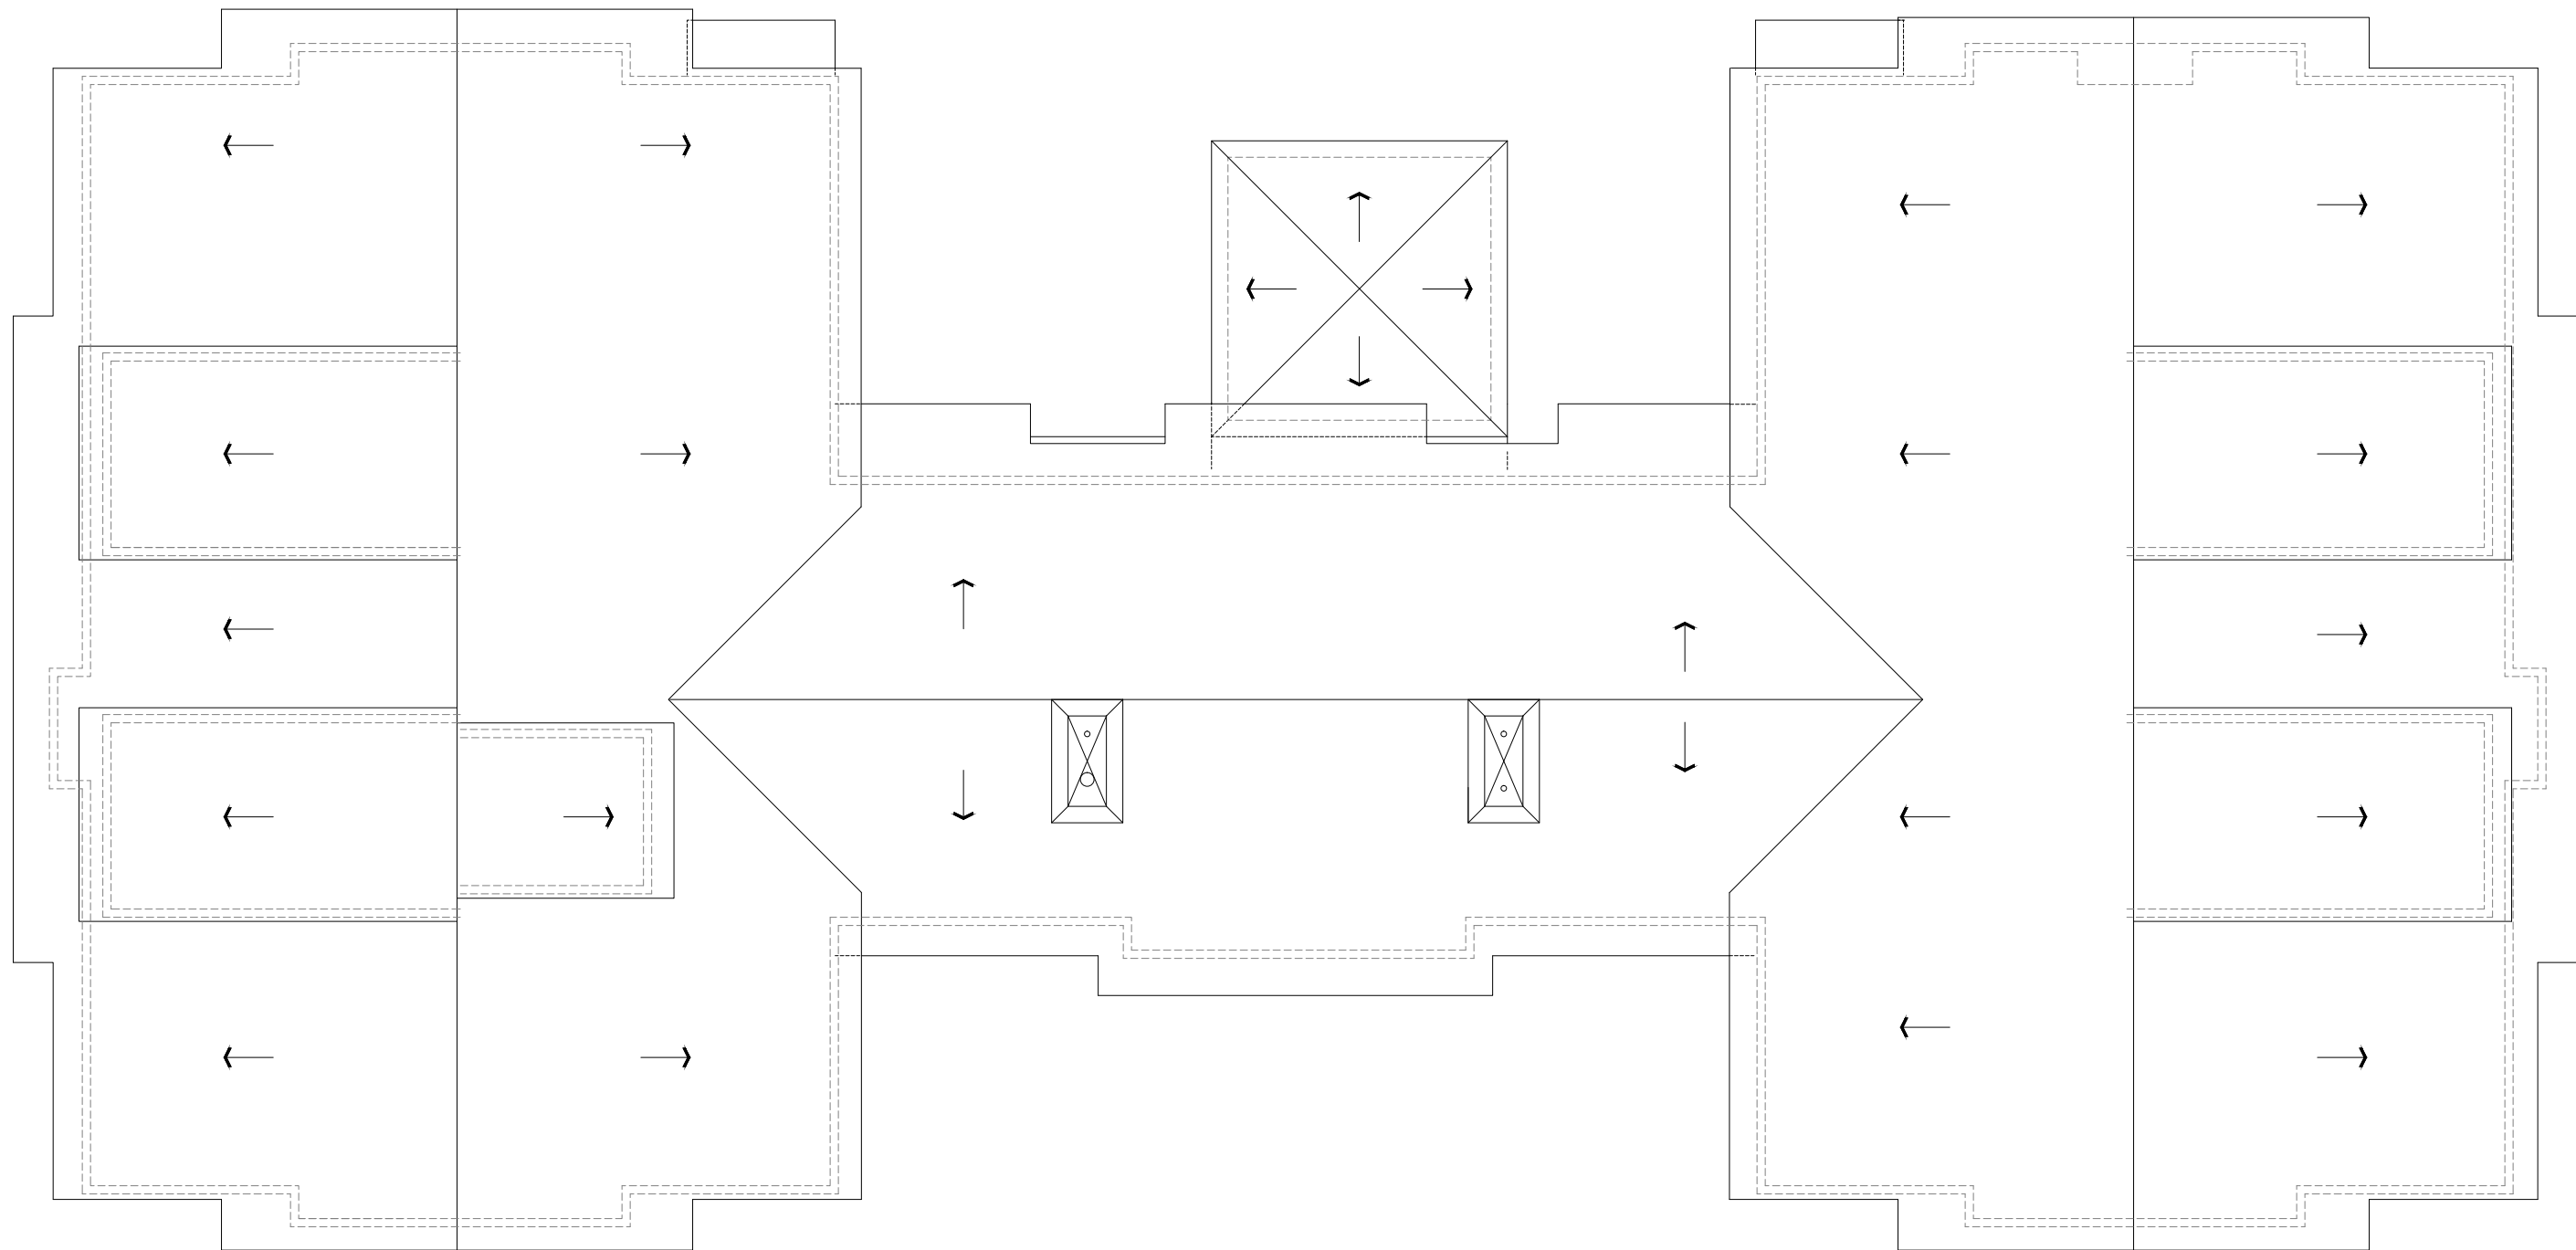

1

### MADISON HALL - ROOF LEVEL

SCALE: 3/32" = 1'



**M** MONTANA STATE UNIVERSITY  
CAMPUS PLANNING,  
DESIGN & CONSTRUCTION  
BOZEMAN, MONTANA  
PHONE: 406.994.5413 FAX: 406.994.5665

INDEX #	<b>64</b>
BUILDING #	<b>334</b>