




Dec 27, 2016 - 7:50am - 335_A1.dwg
H:\Hendwaters Complex\Jefferson Hall\Building Plan - Book Copy

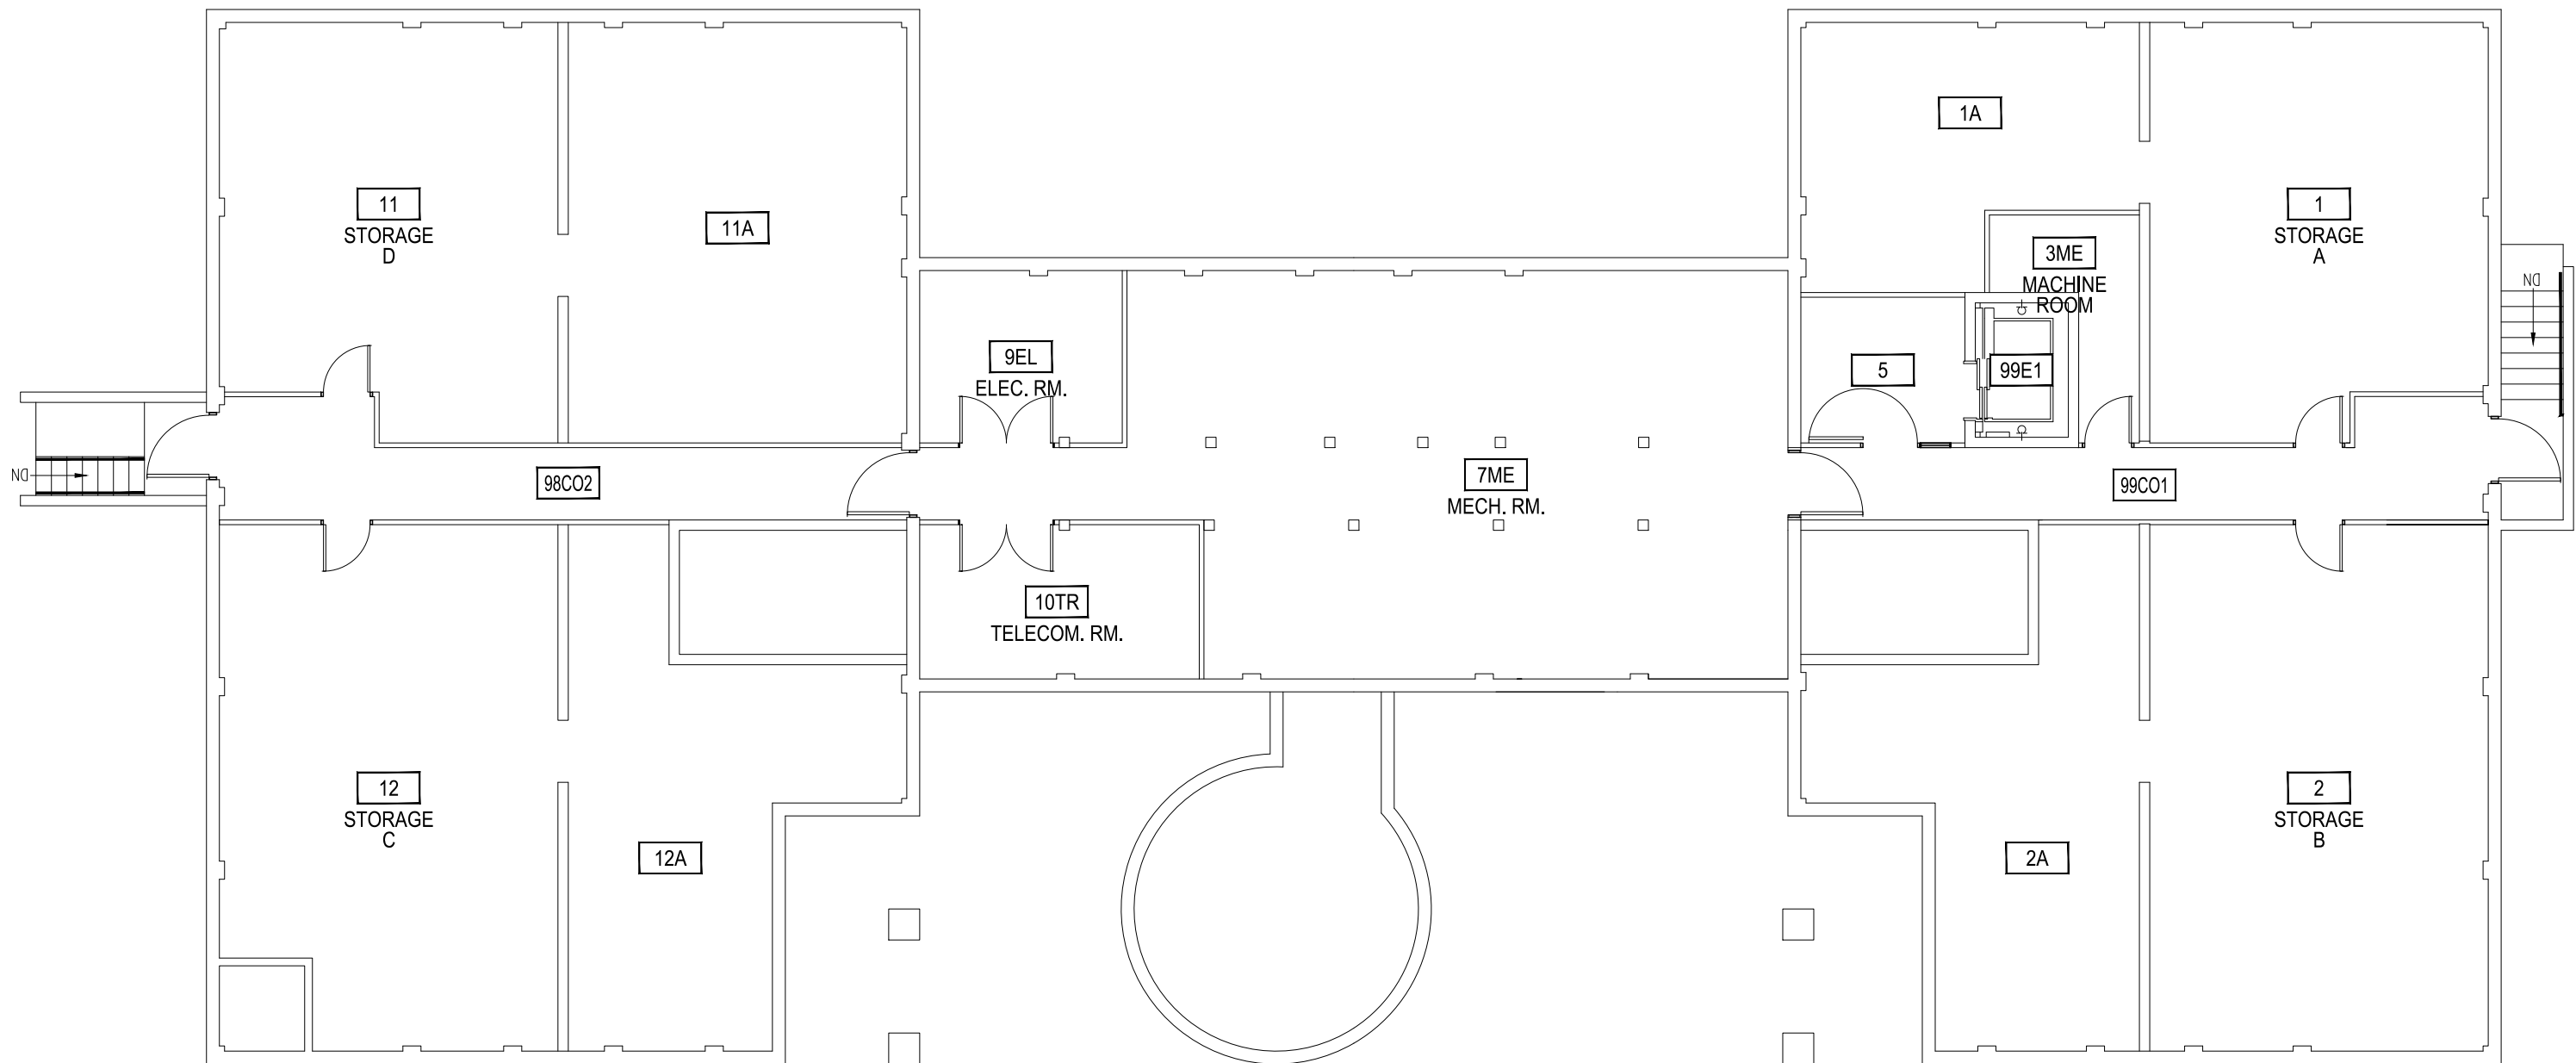

1

JEFFERSON HALL - BASEMENT LEVEL



SCALE: 3/32" = 1'

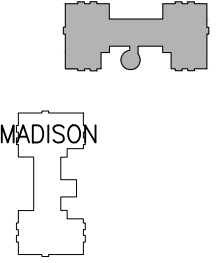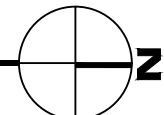

M MONTANA STATE UNIVERSITY
CAMPUS PLANNING,
DESIGN & CONSTRUCTION
BOZEMAN, MONTANA
PHONE: 406.994.5413 FAX: 406.994.5665

INDEX #	65
BUILDING #	335

Dec 27, 2016 - 7:50am - 335 - A1.dwg
H:\Hendwaters Complex\Jefferson Hall\Building Plan - Book Copy

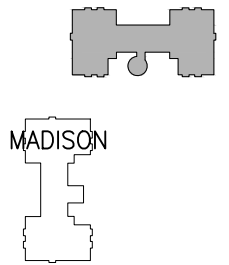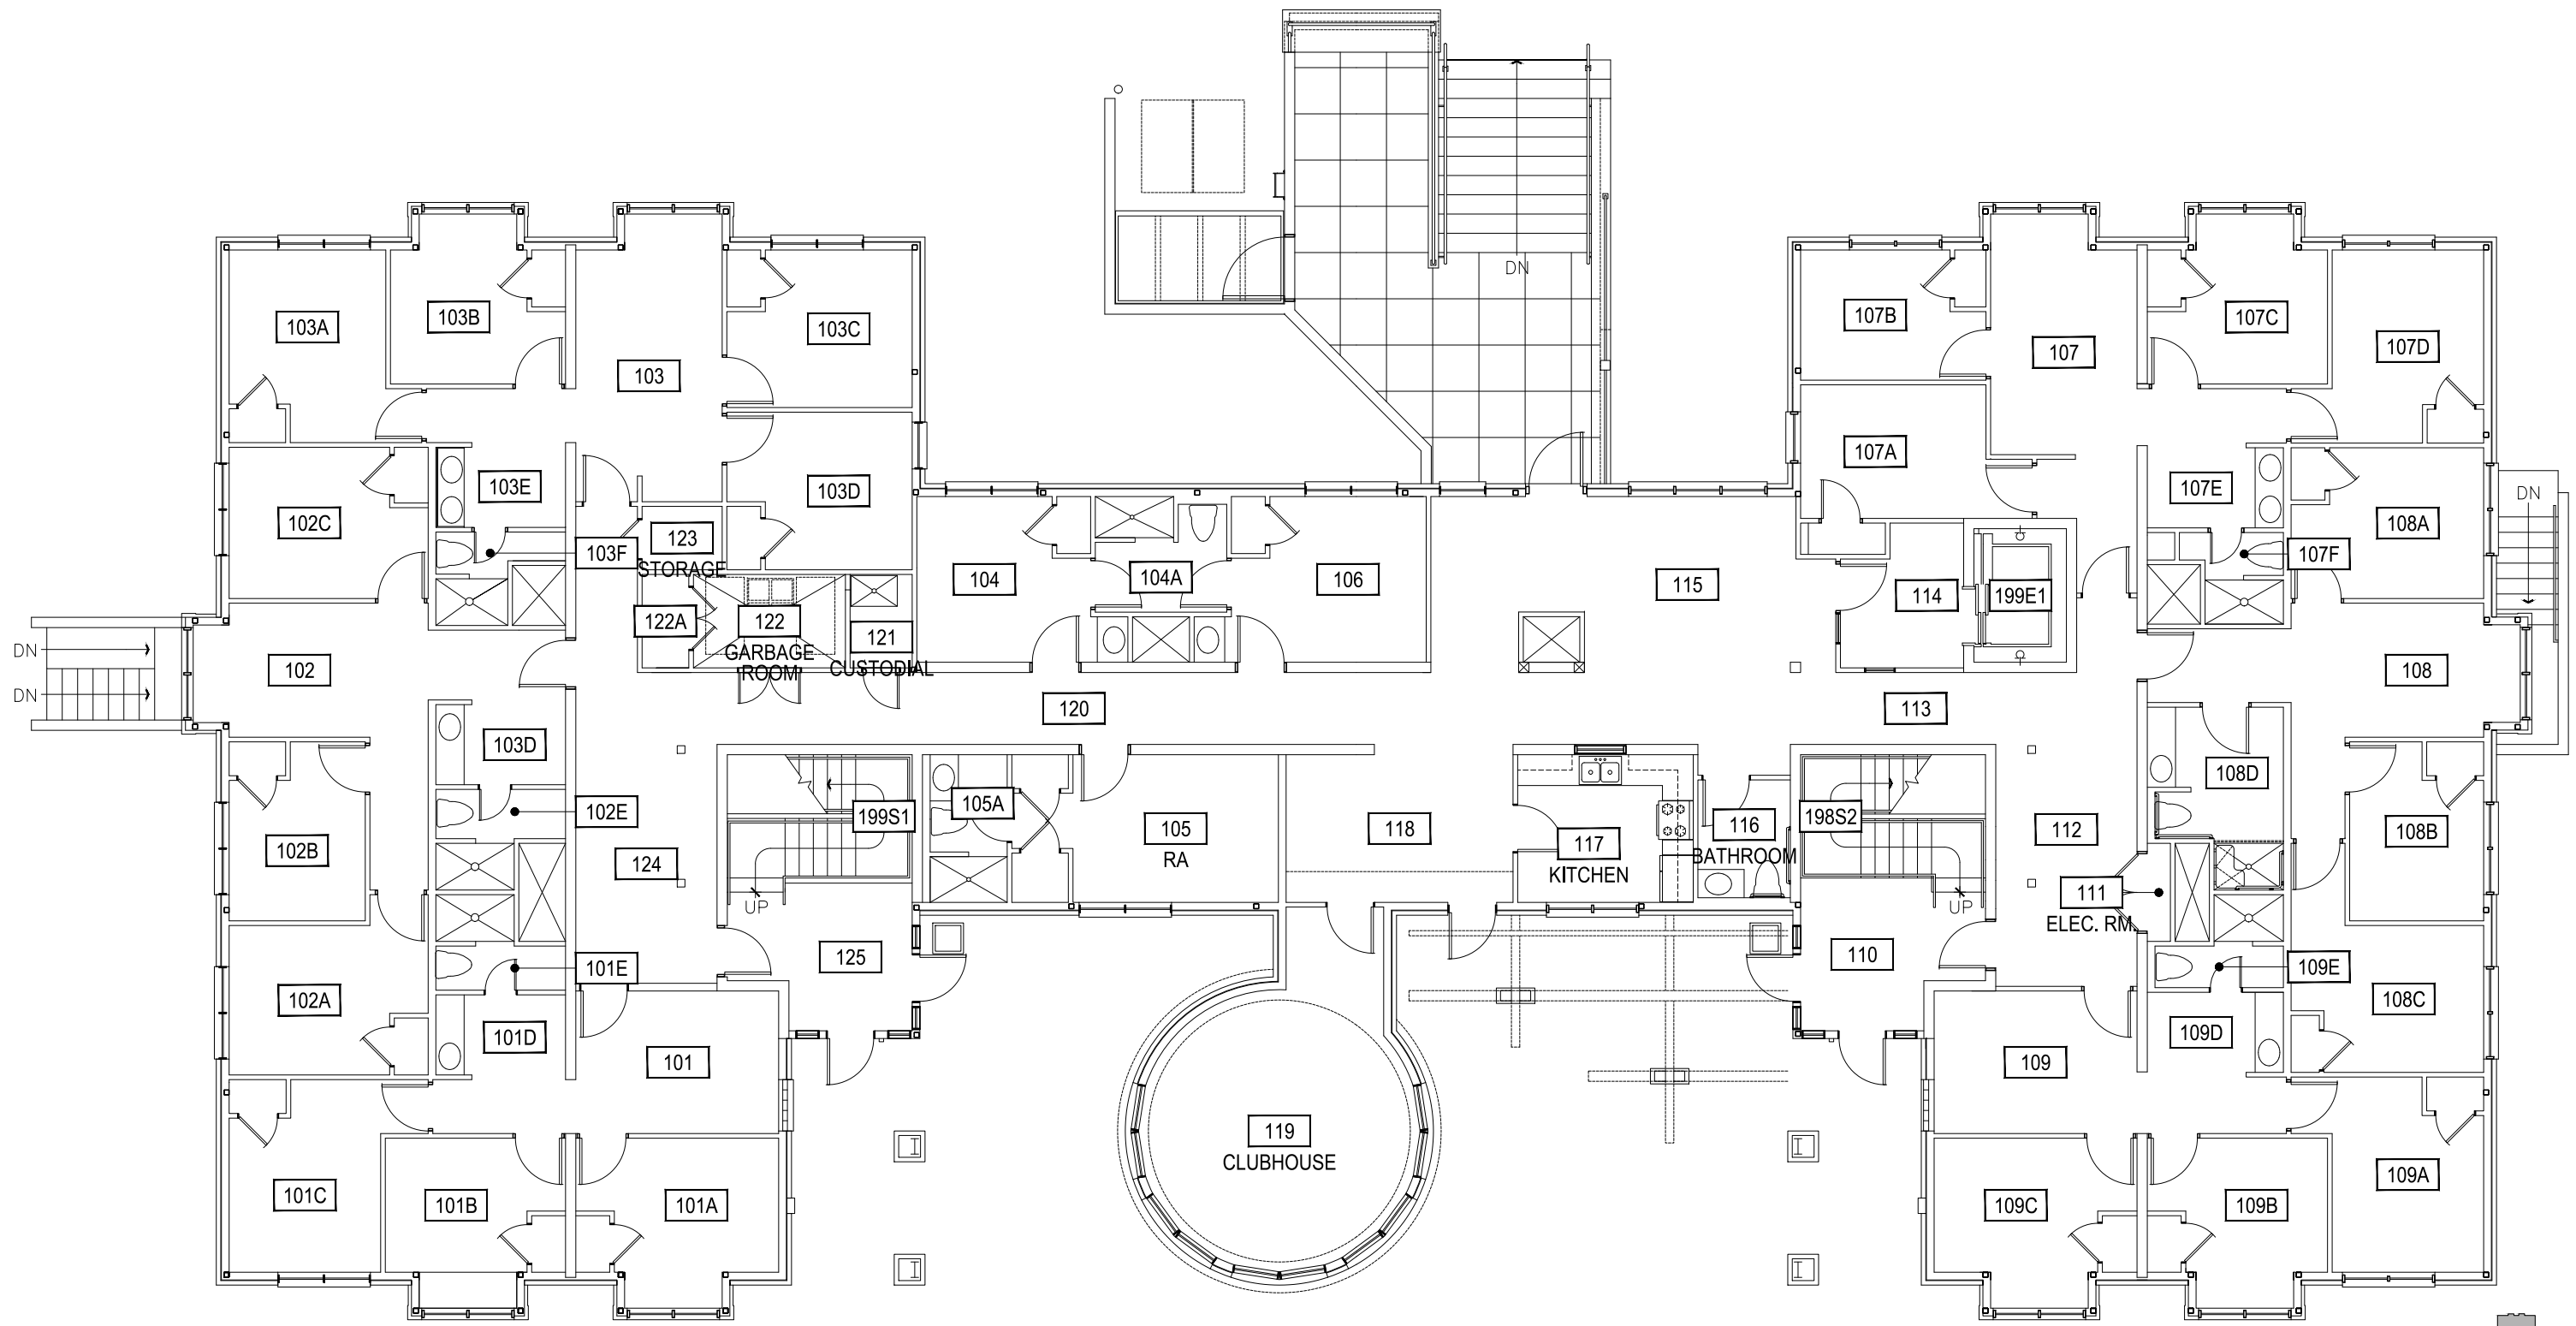




1 JEFFERSON HALL - FIRST LEVEL
SCALE: 3/32" = 1'



M MONTANA STATE UNIVERSITY
CAMPUS PLANNING,
DESIGN & CONSTRUCTION
BOZEMAN, MONTANA
PHONE: 406.994.5413 FAX: 406.994.5665

INDEX #
65
BUILDING #
335


Dec 27, 2016 - 7:50am - 335_A2.dwg
H:\Hendwaters Complex\Jefferson Hall\Building Plan - Book Copy

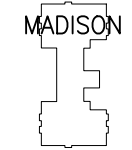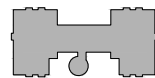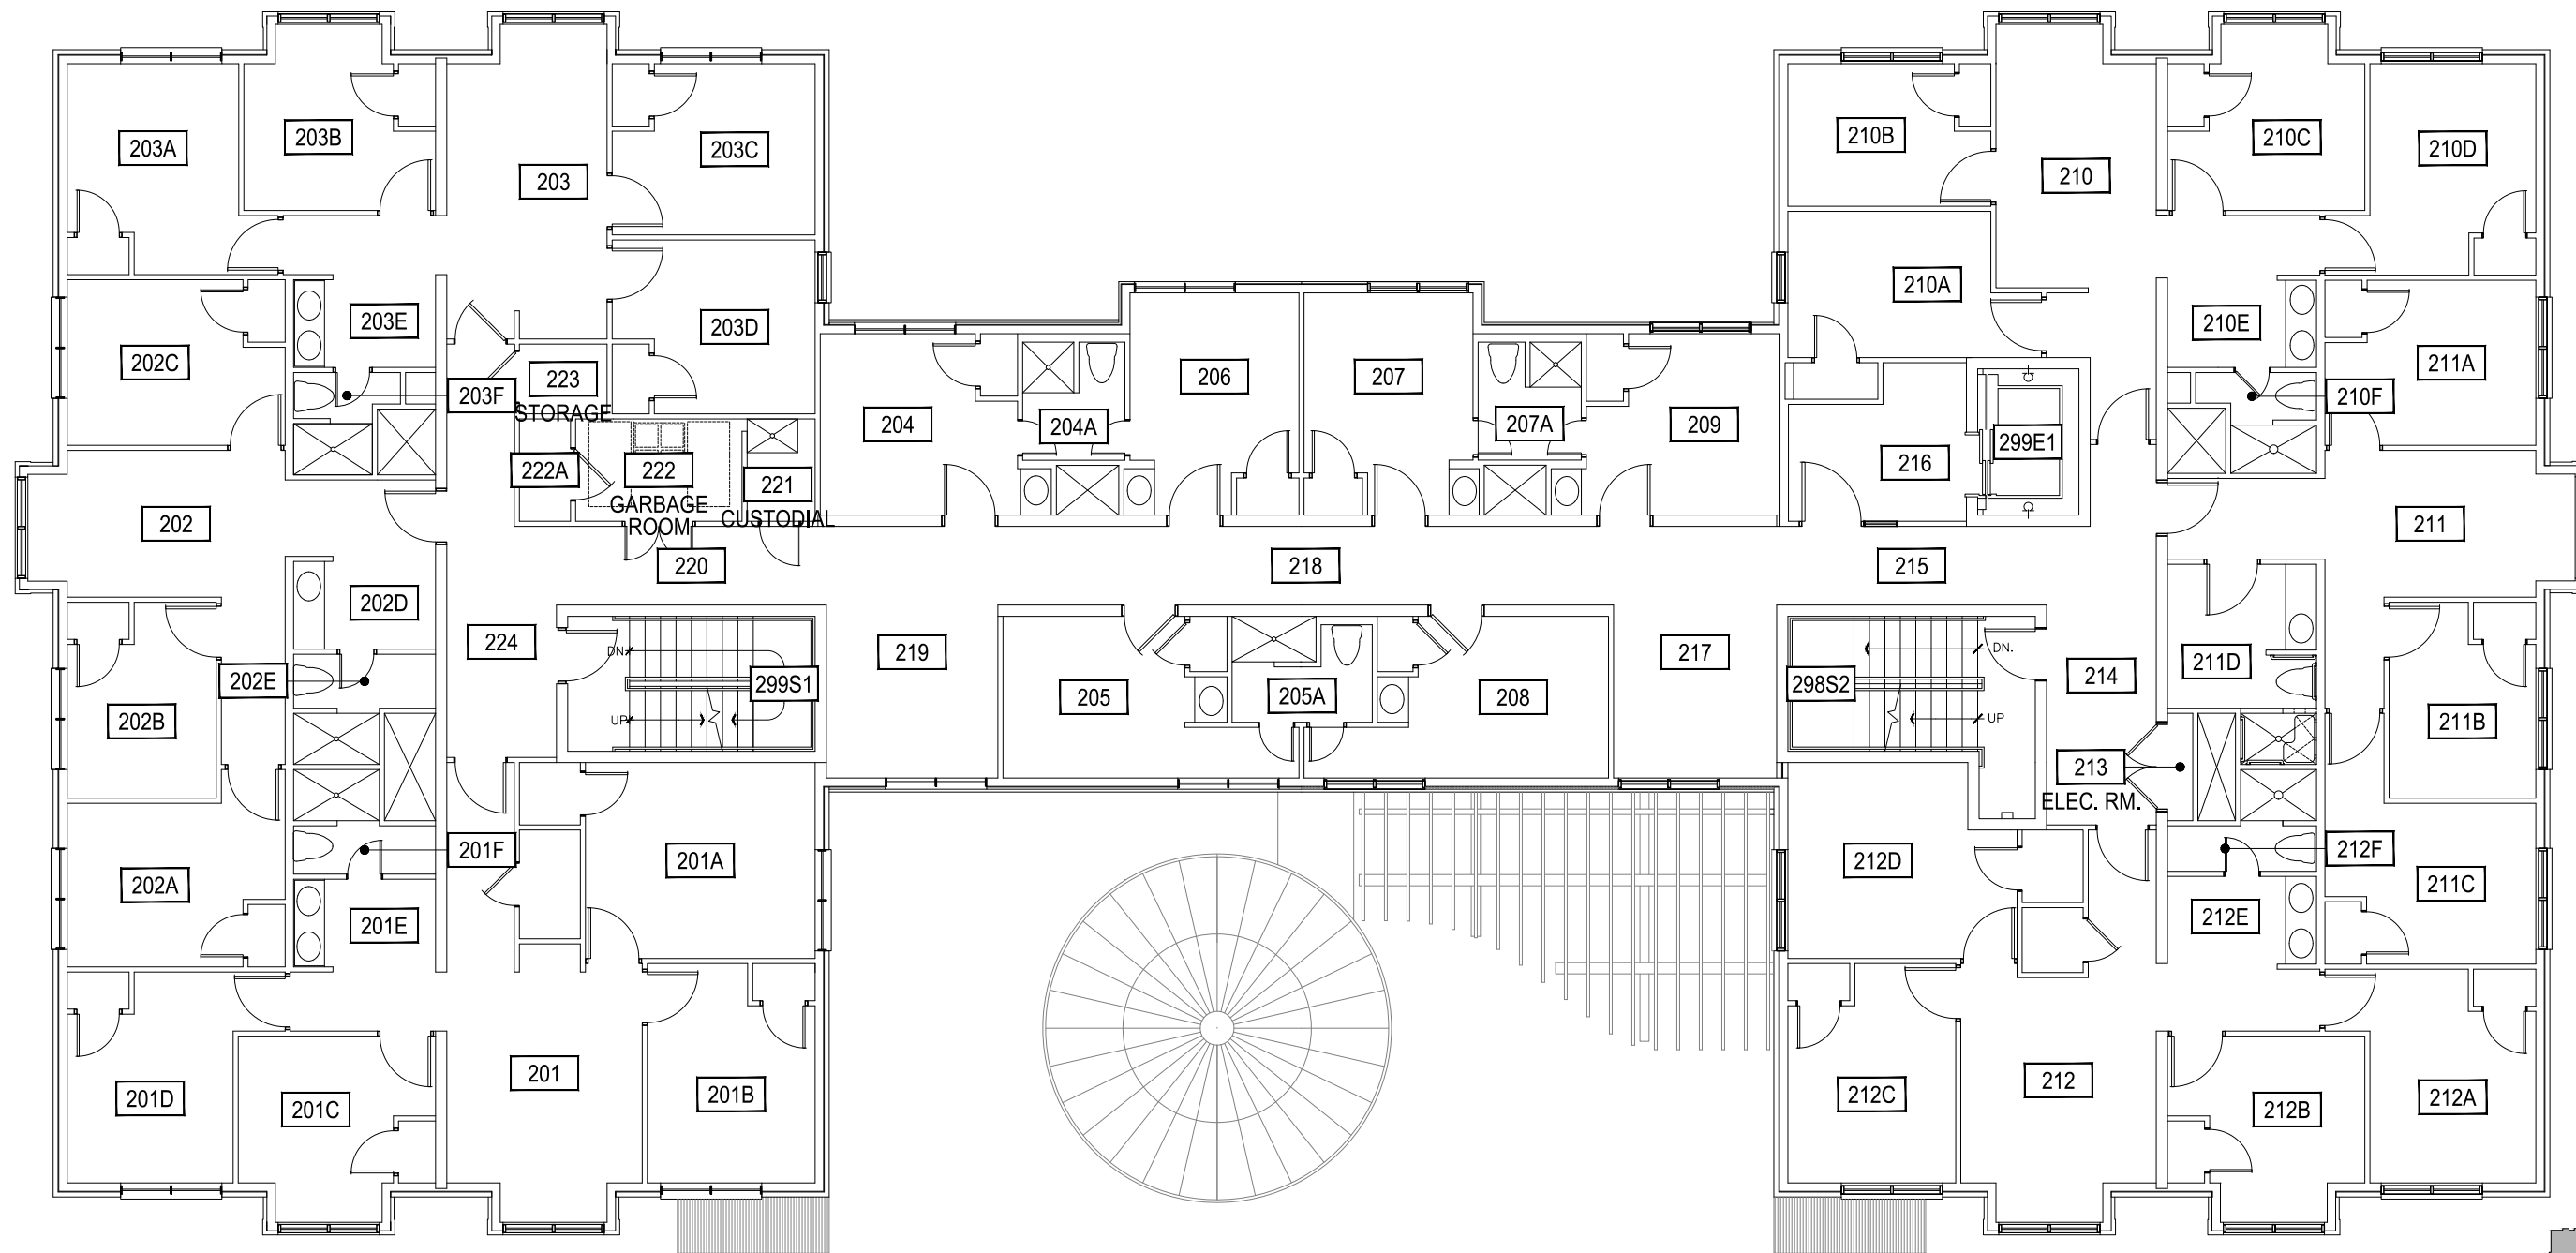

1

JEFFERSON HALL - SECOND LEVEL




SCALE: 3/32" = 1'

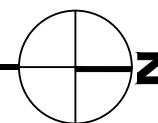

M MONTANA STATE UNIVERSITY
CAMPUS PLANNING,
DESIGN & CONSTRUCTION
BOZEMAN, MONTANA
PHONE: 406.994.5413 FAX: 406.994.5665

INDEX #
65
BUILDING #
335


Dec 27, 2016 - 7:51 am - 335_A3.dwg
H:\Hendwaters Complex\Jefferson Hall\Building Plan - Book Copy

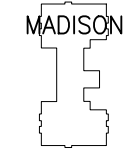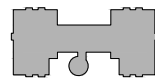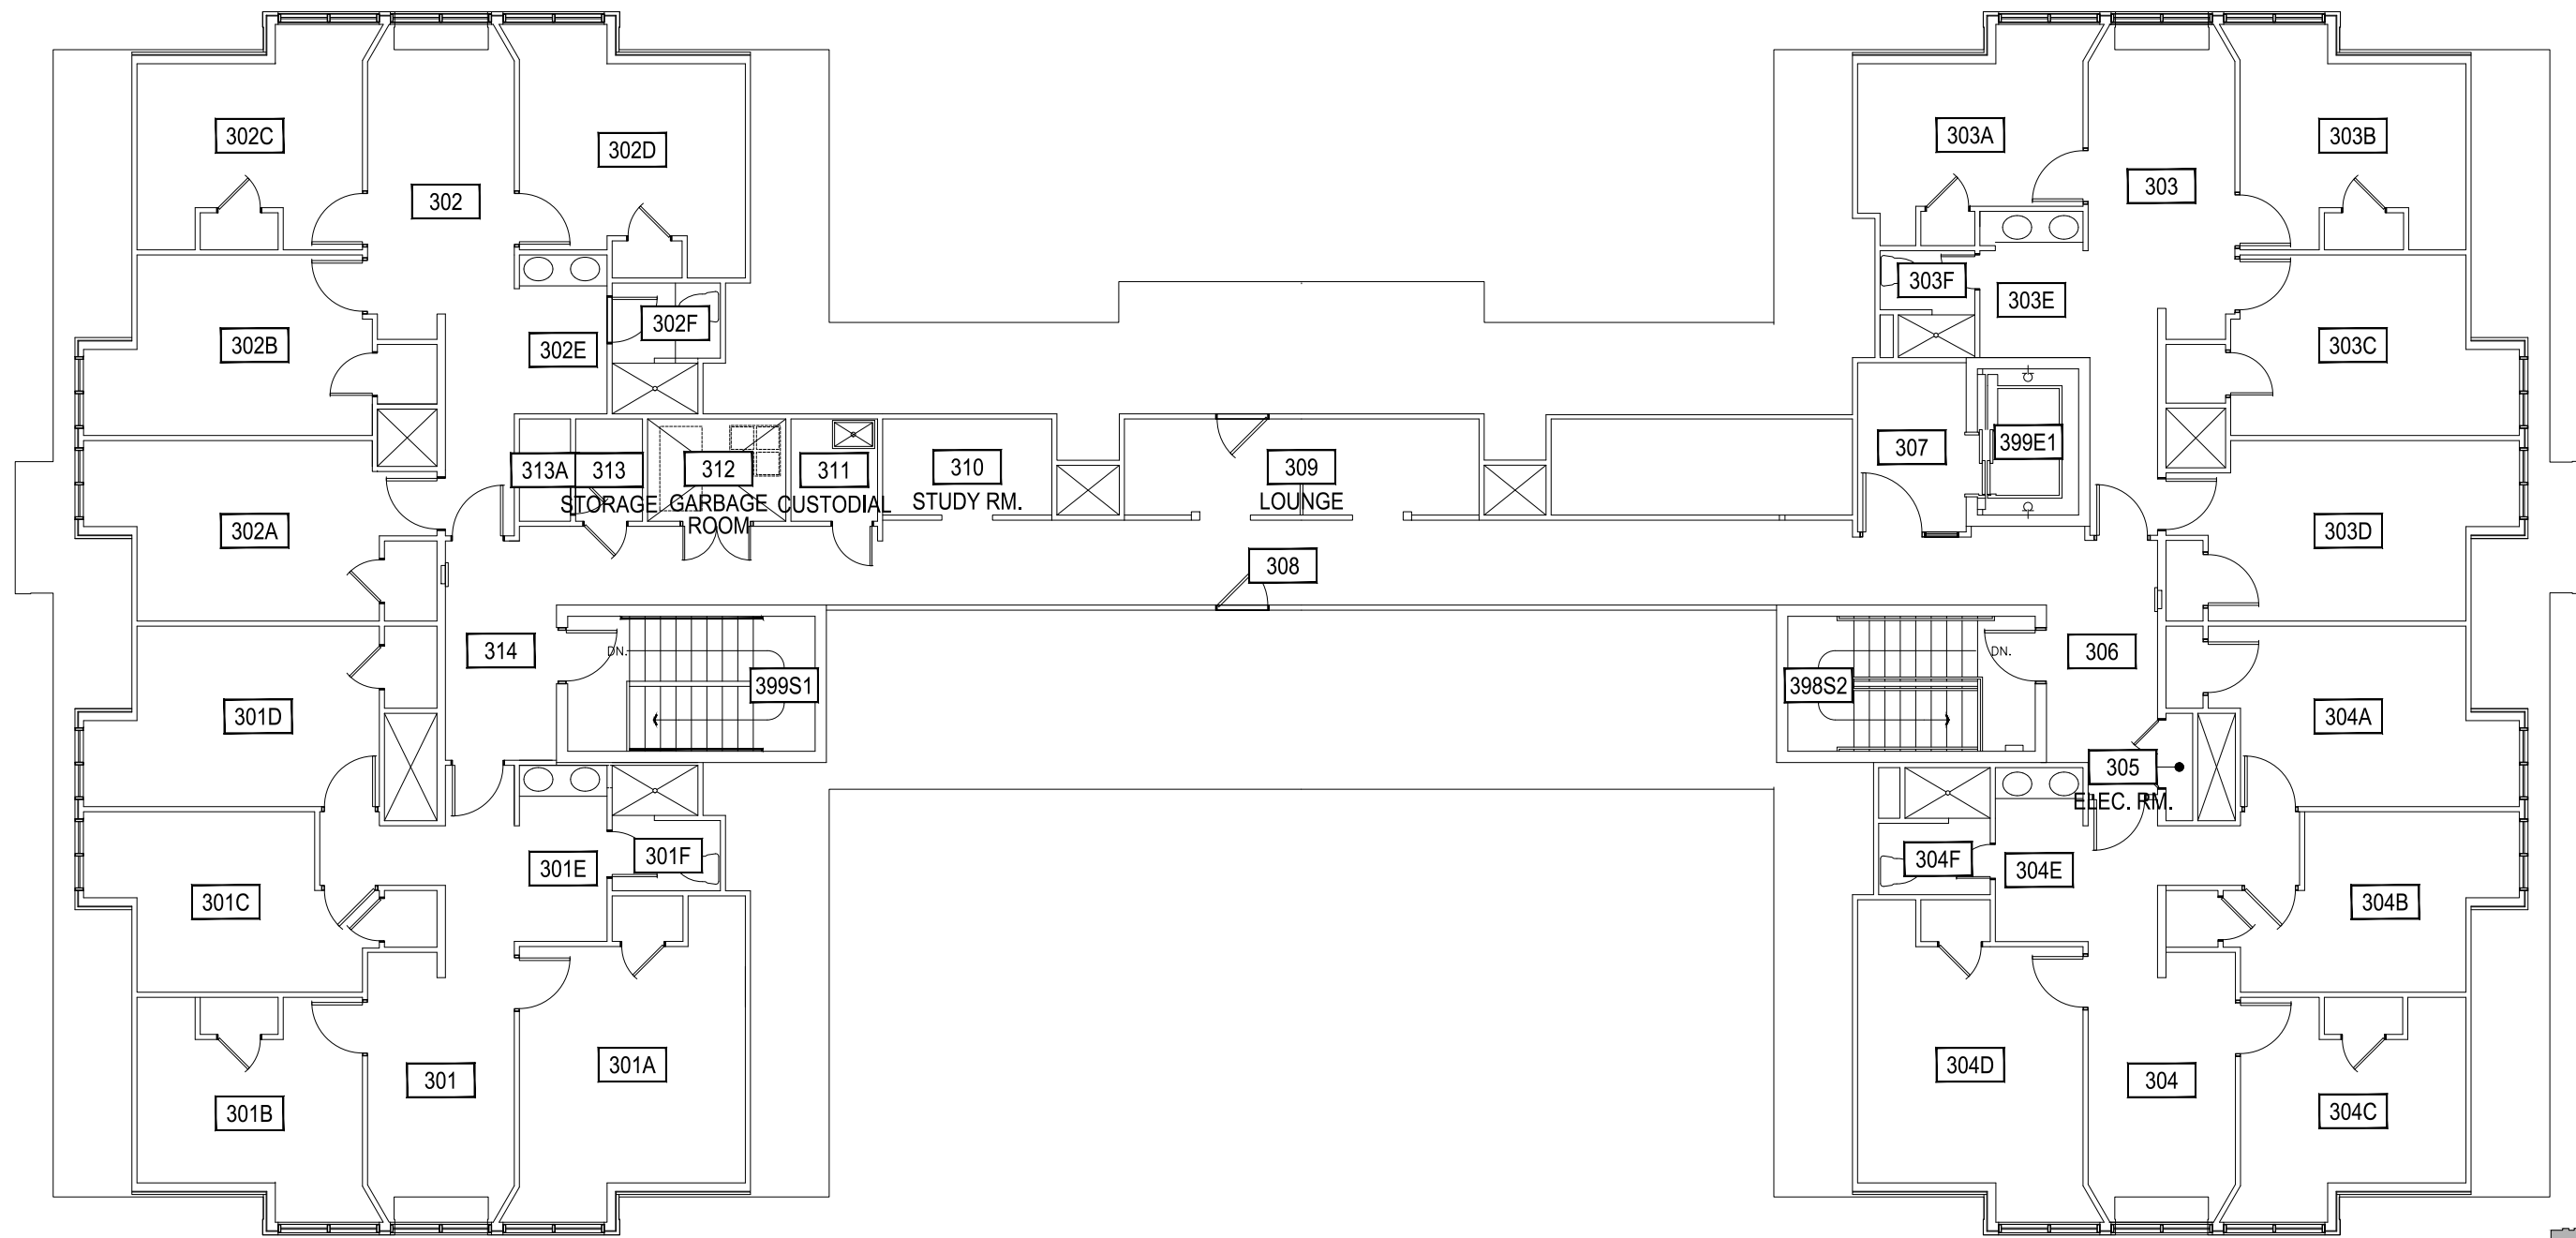

1

JEFFERSON HALL - THIRD LEVEL




SCALE: 3/32" = 1'

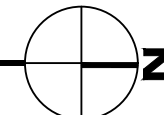

M MONTANA STATE UNIVERSITY
CAMPUS PLANNING,
DESIGN & CONSTRUCTION
BOZEMAN, MONTANA
PHONE: 406.994.5413 FAX: 406.994.5665

INDEX #
65
BUILDING #
335


Dec 27, 2016 - 7:51 am - 335 - AR.dwg
H:\Hendwaters Complex\Jefferson Hall\Building Plan - Book Copy

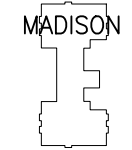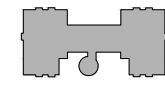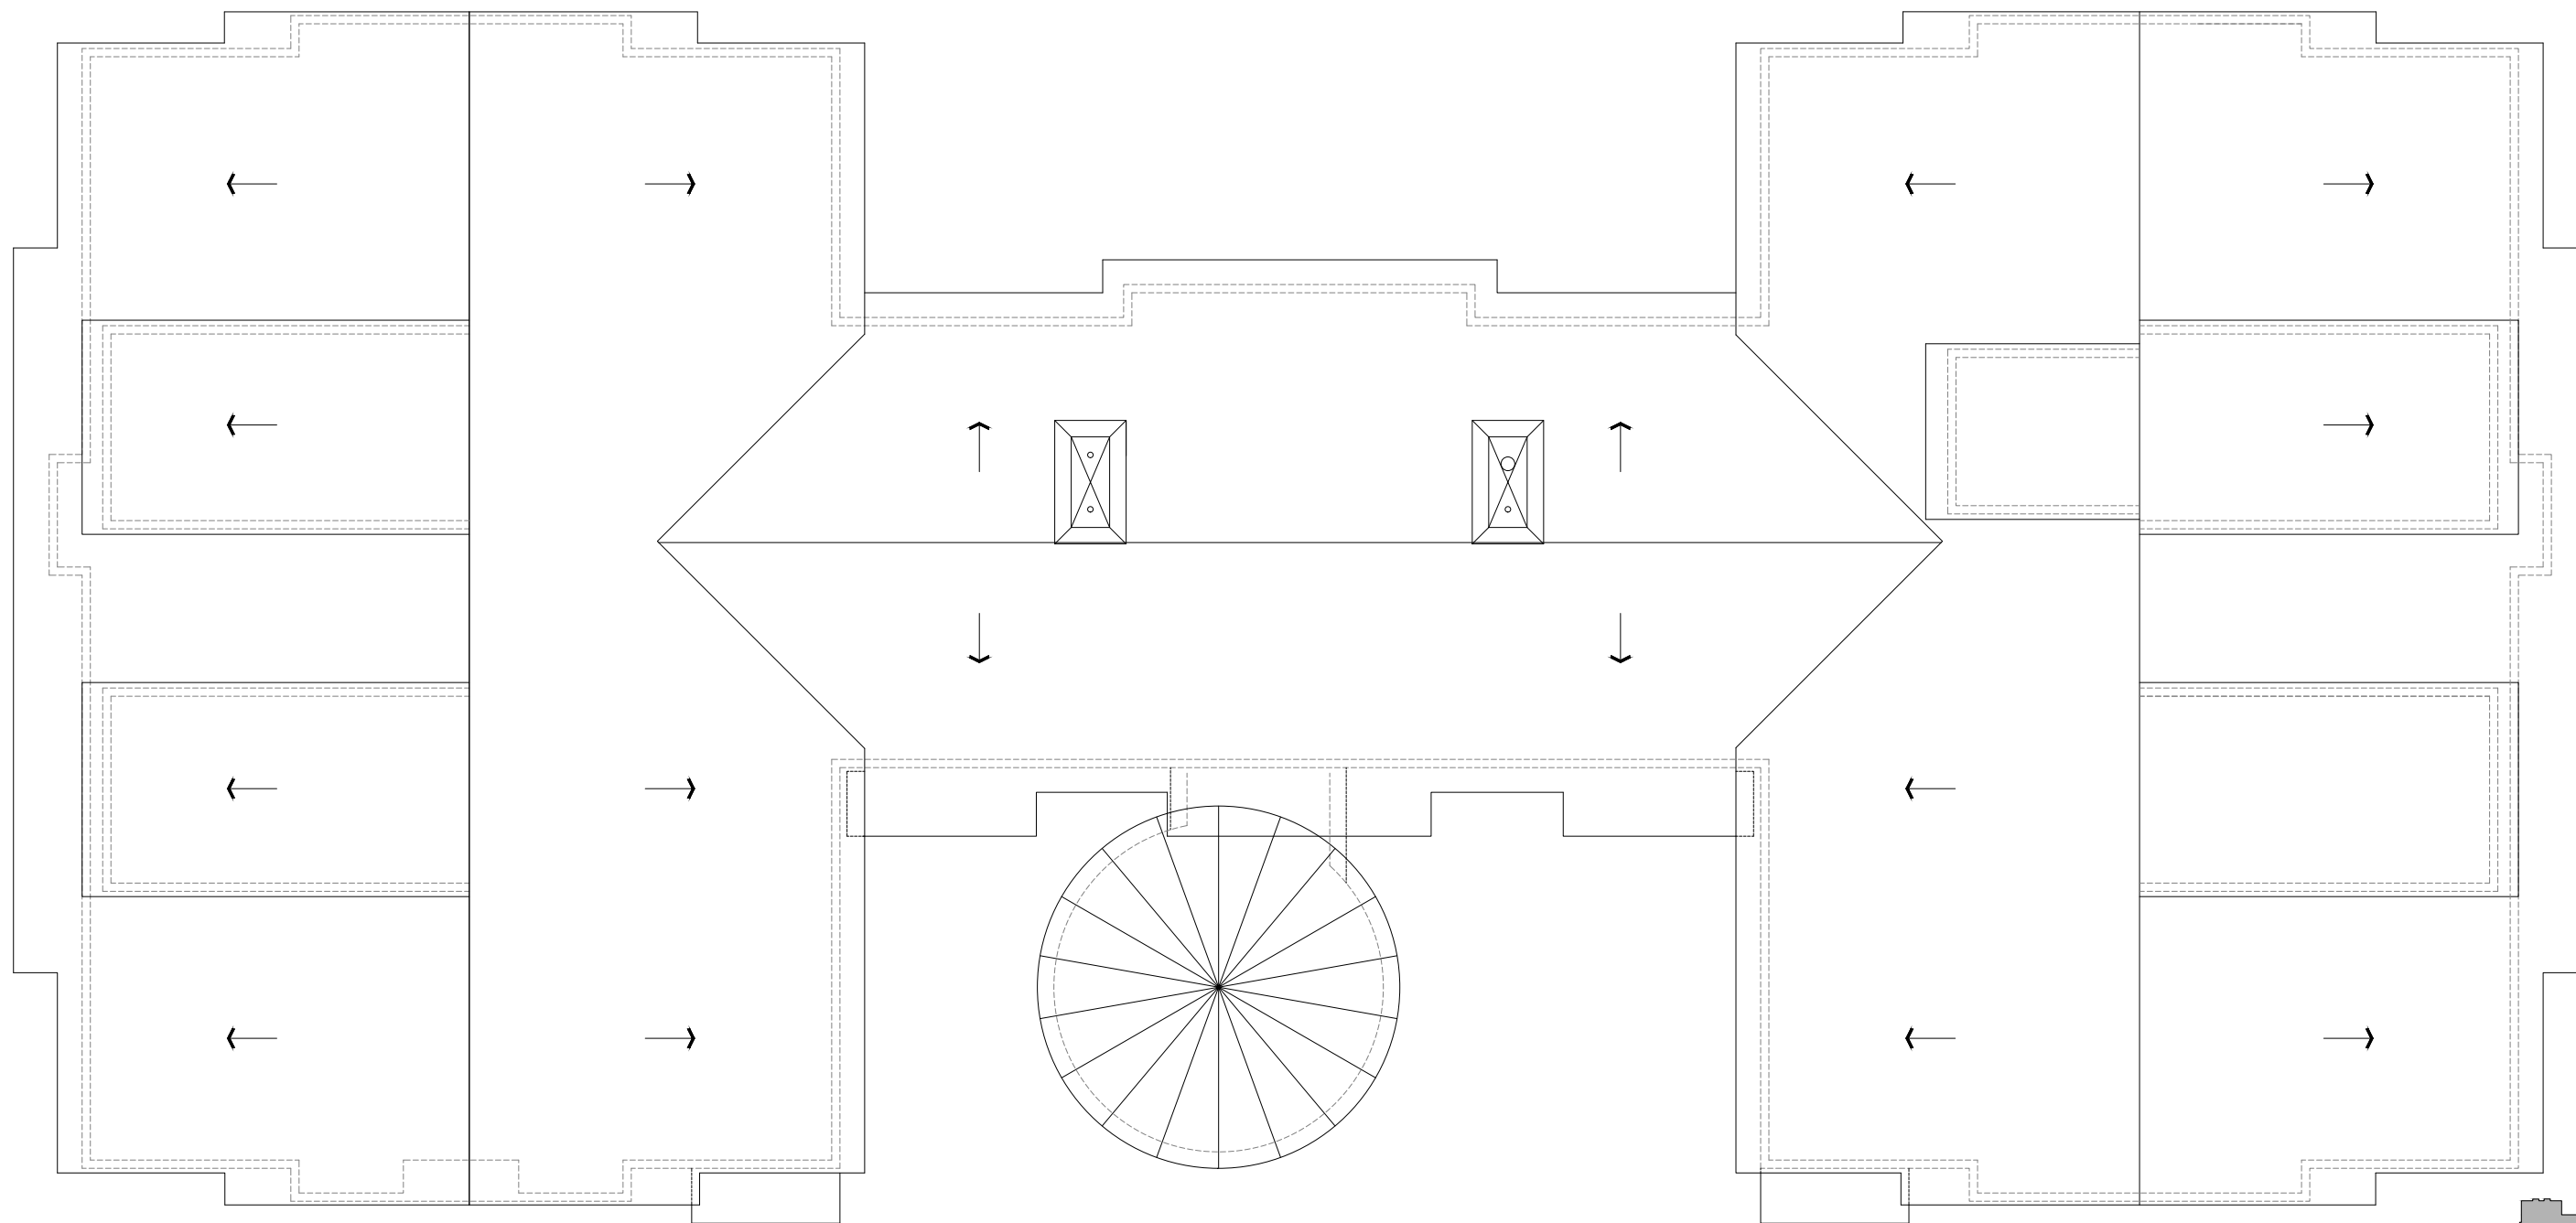

1

JEFFERSON HALL - ROOF LEVEL

SCALE: 3/32" = 1'

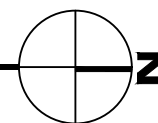

M MONTANA
STATE UNIVERSITY
CAMPUS PLANNING,
DESIGN & CONSTRUCTION
BOZEMAN, MONTANA
PHONE: 406.994.5413 FAX: 406.994.5665

INDEX #
65
BUILDING #
335