


1

HAPNER HALL - BASEMENT LEVEL

SCALE: 1" = 30'



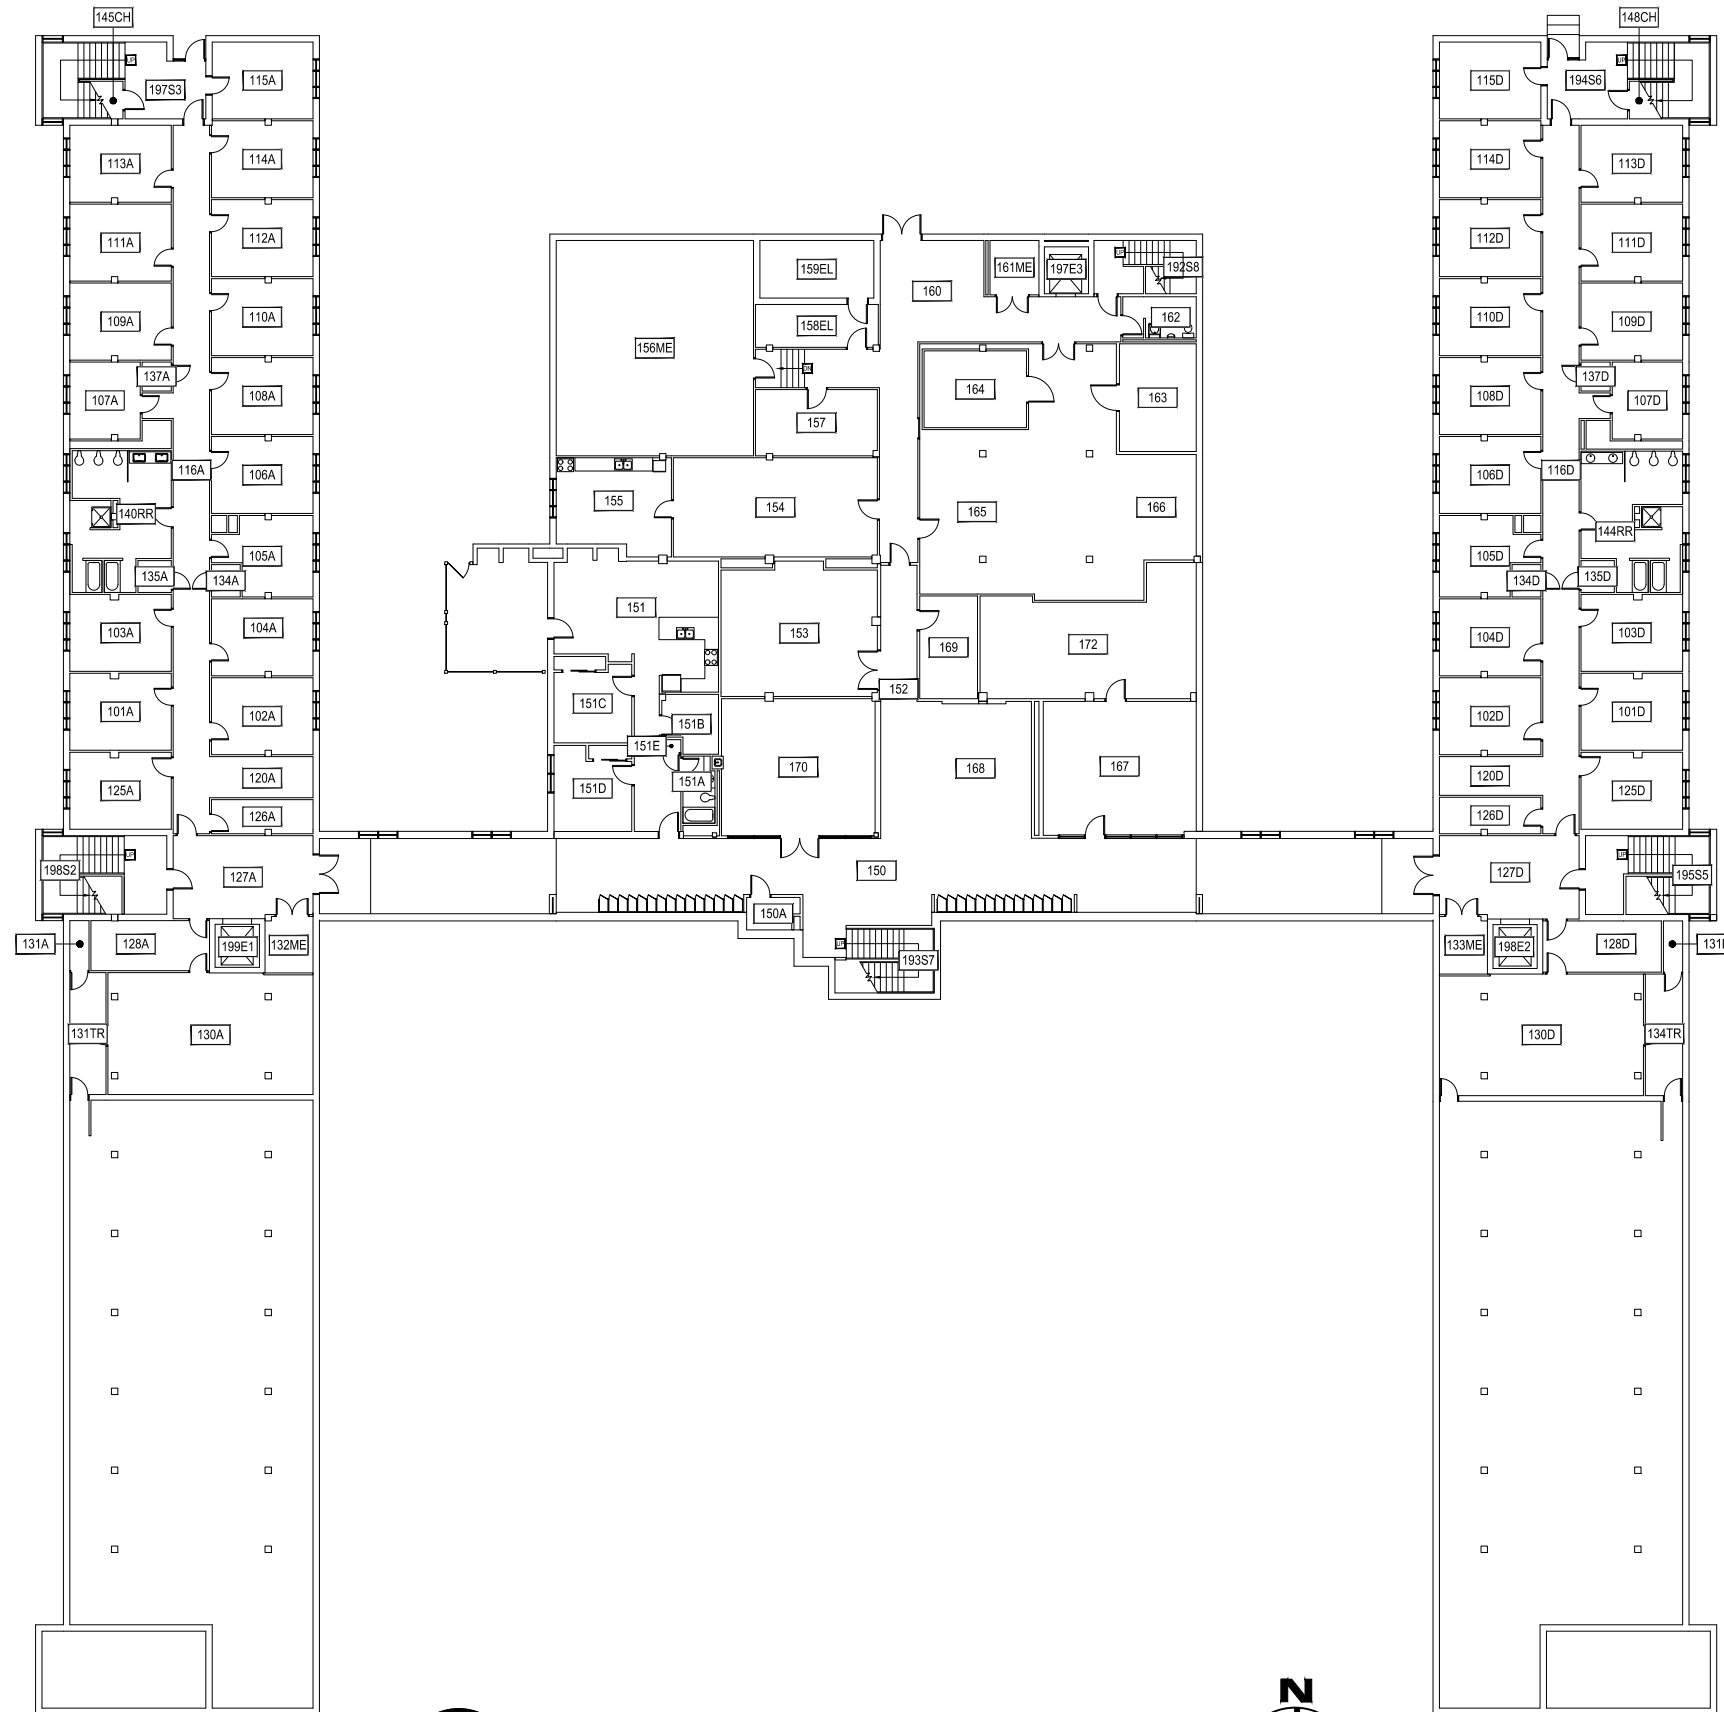


1

### HAPNER HALL - FIRST LEVEL

SCALE: 1" = 30'



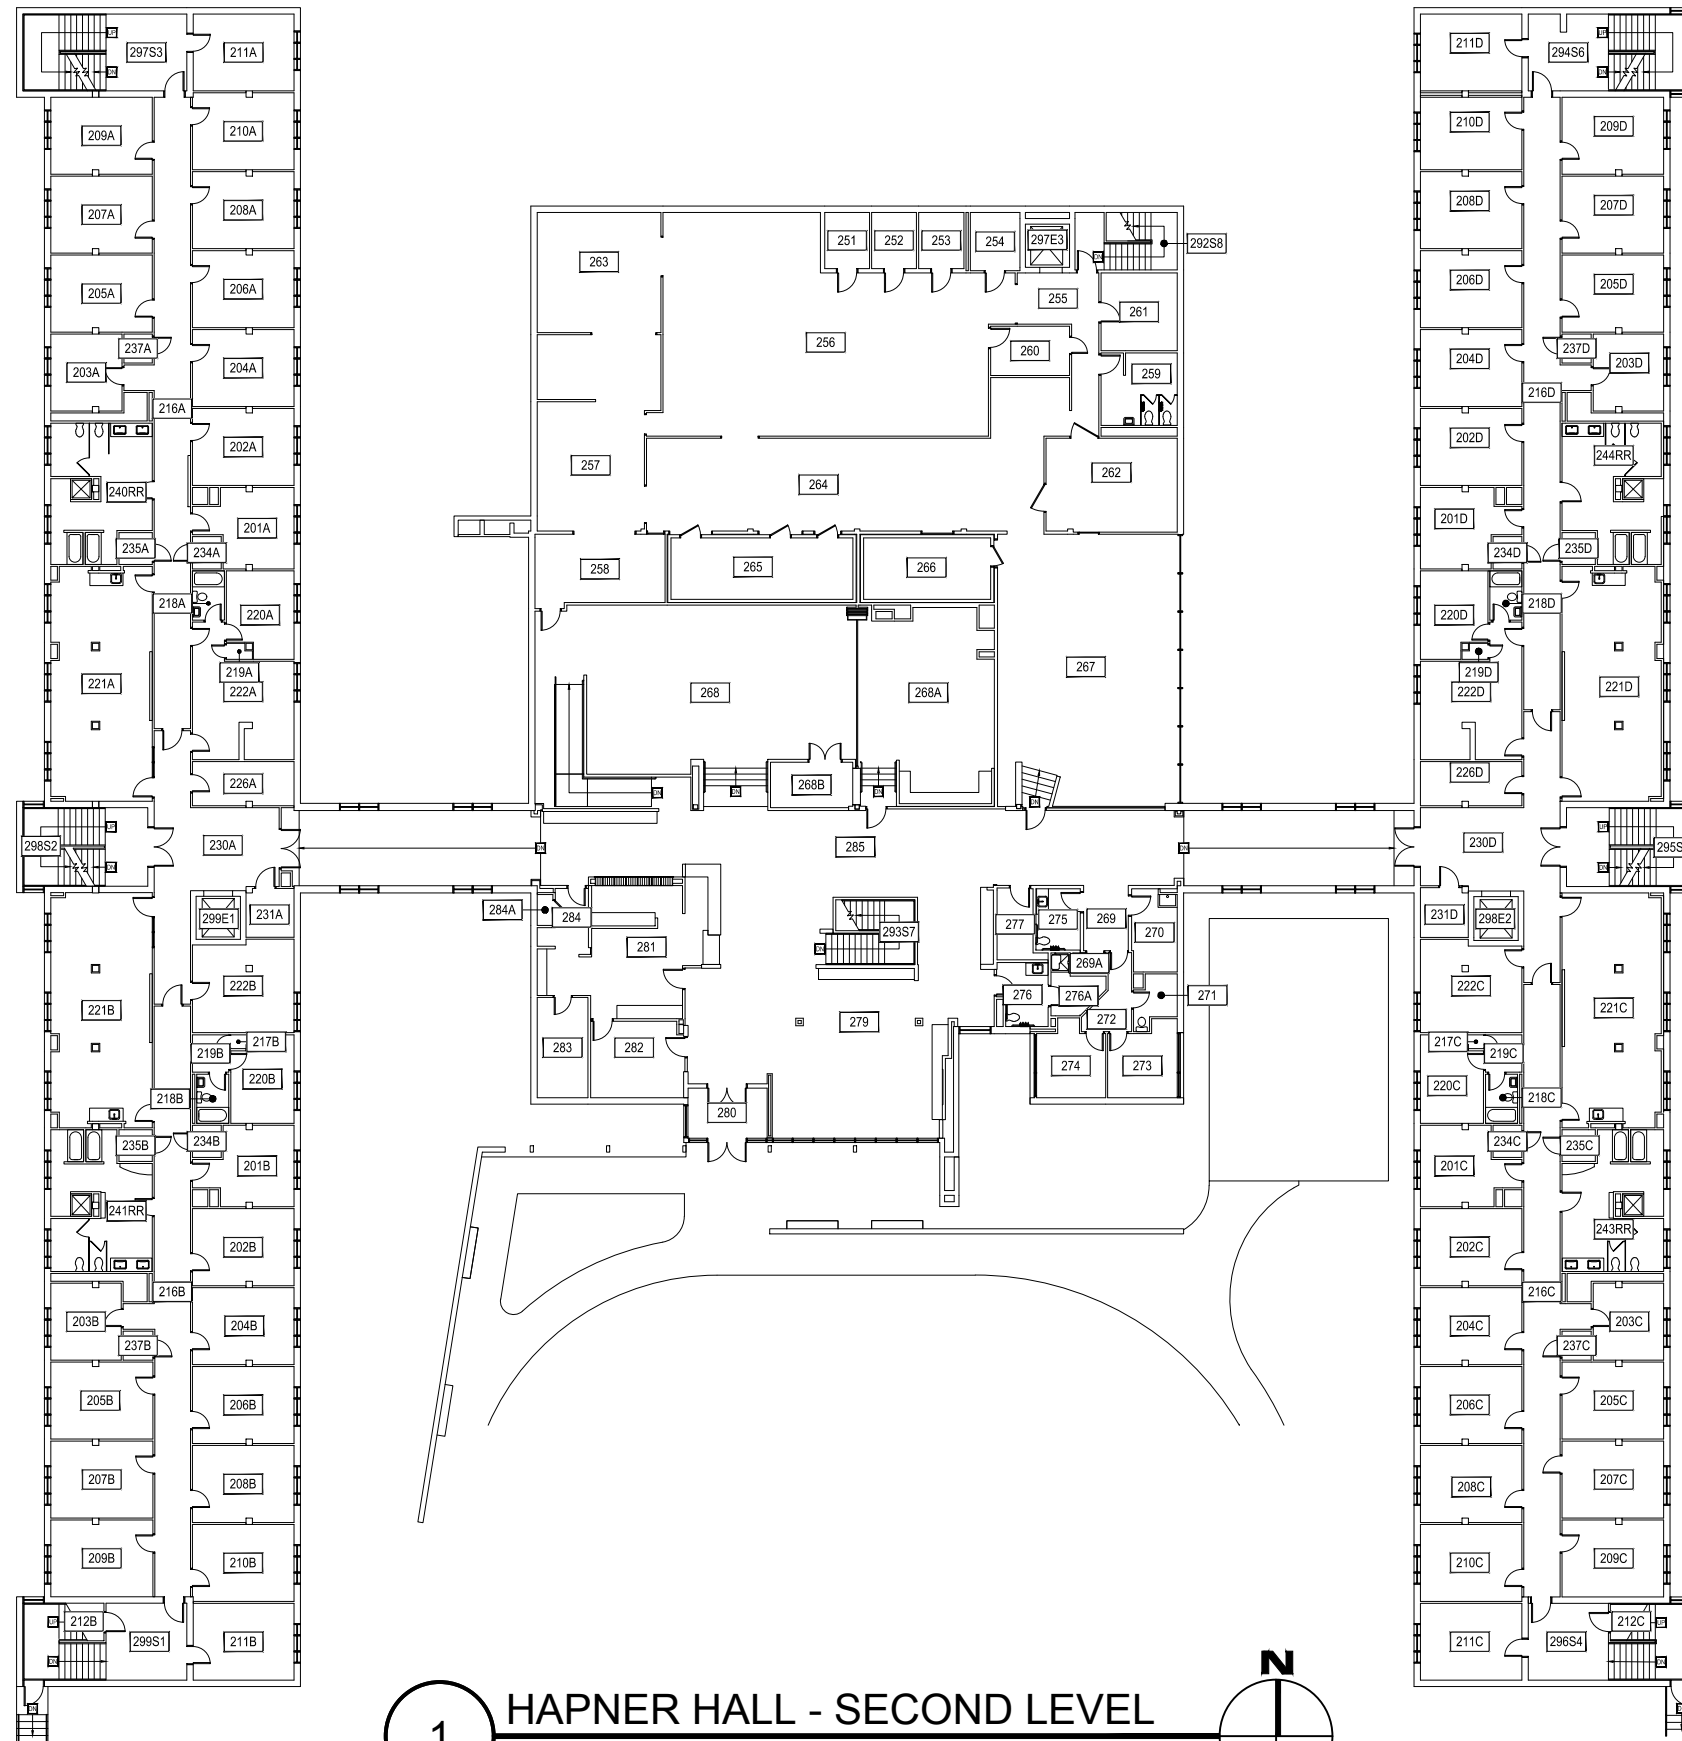


1

### HAPNER HALL - SECOND LEVEL

SCALE: 1" = 30'



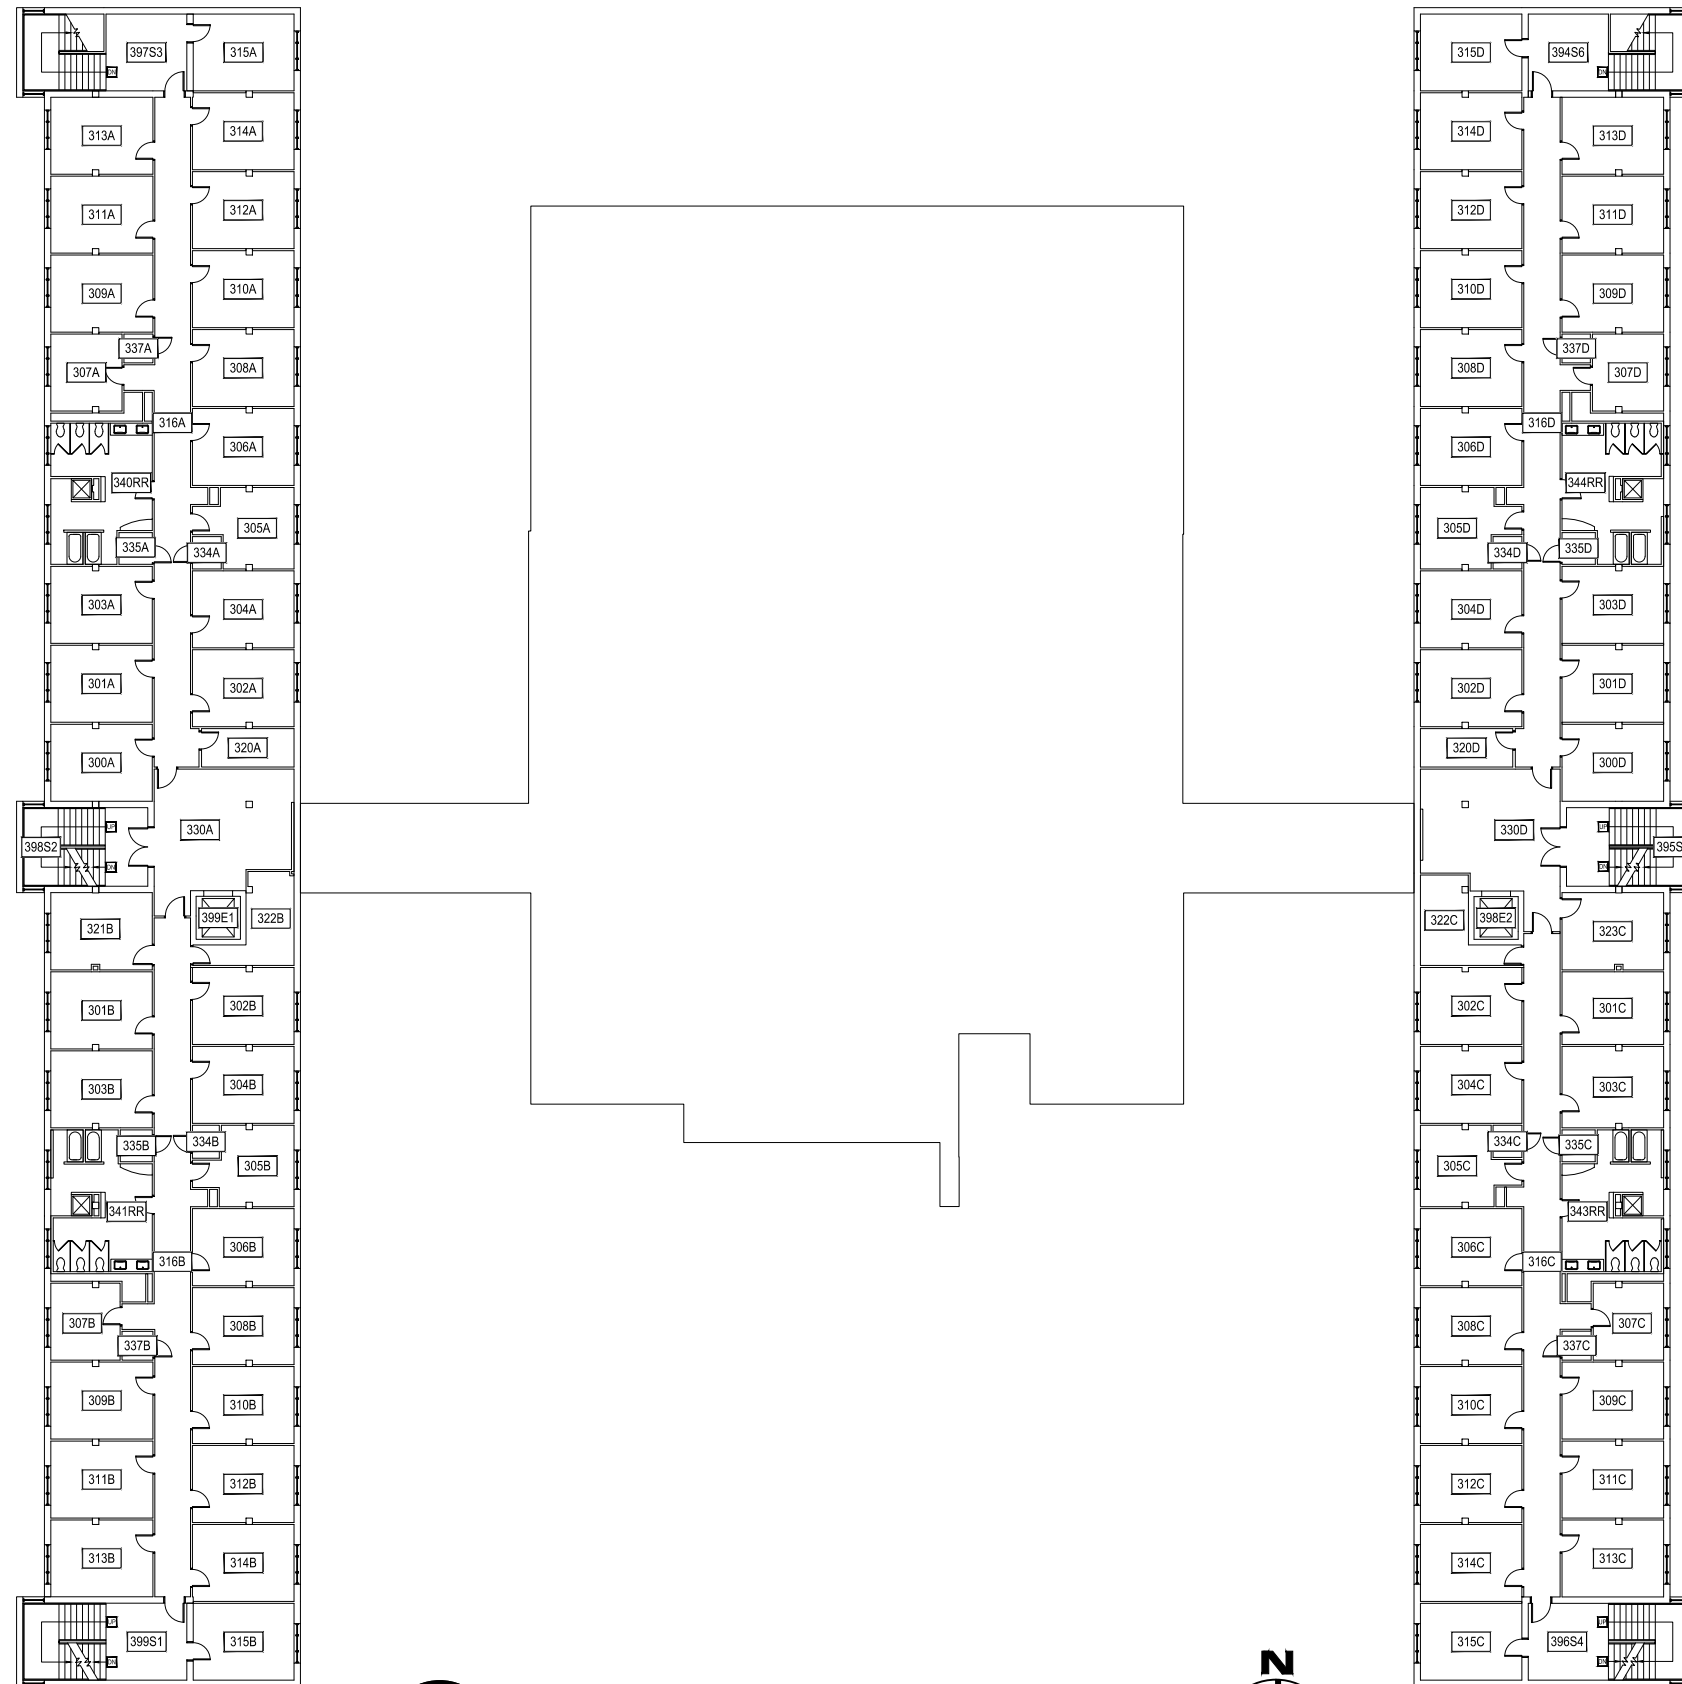


1

### HAPNER HALL - THIRD LEVEL

SCALE: 1" = 30'



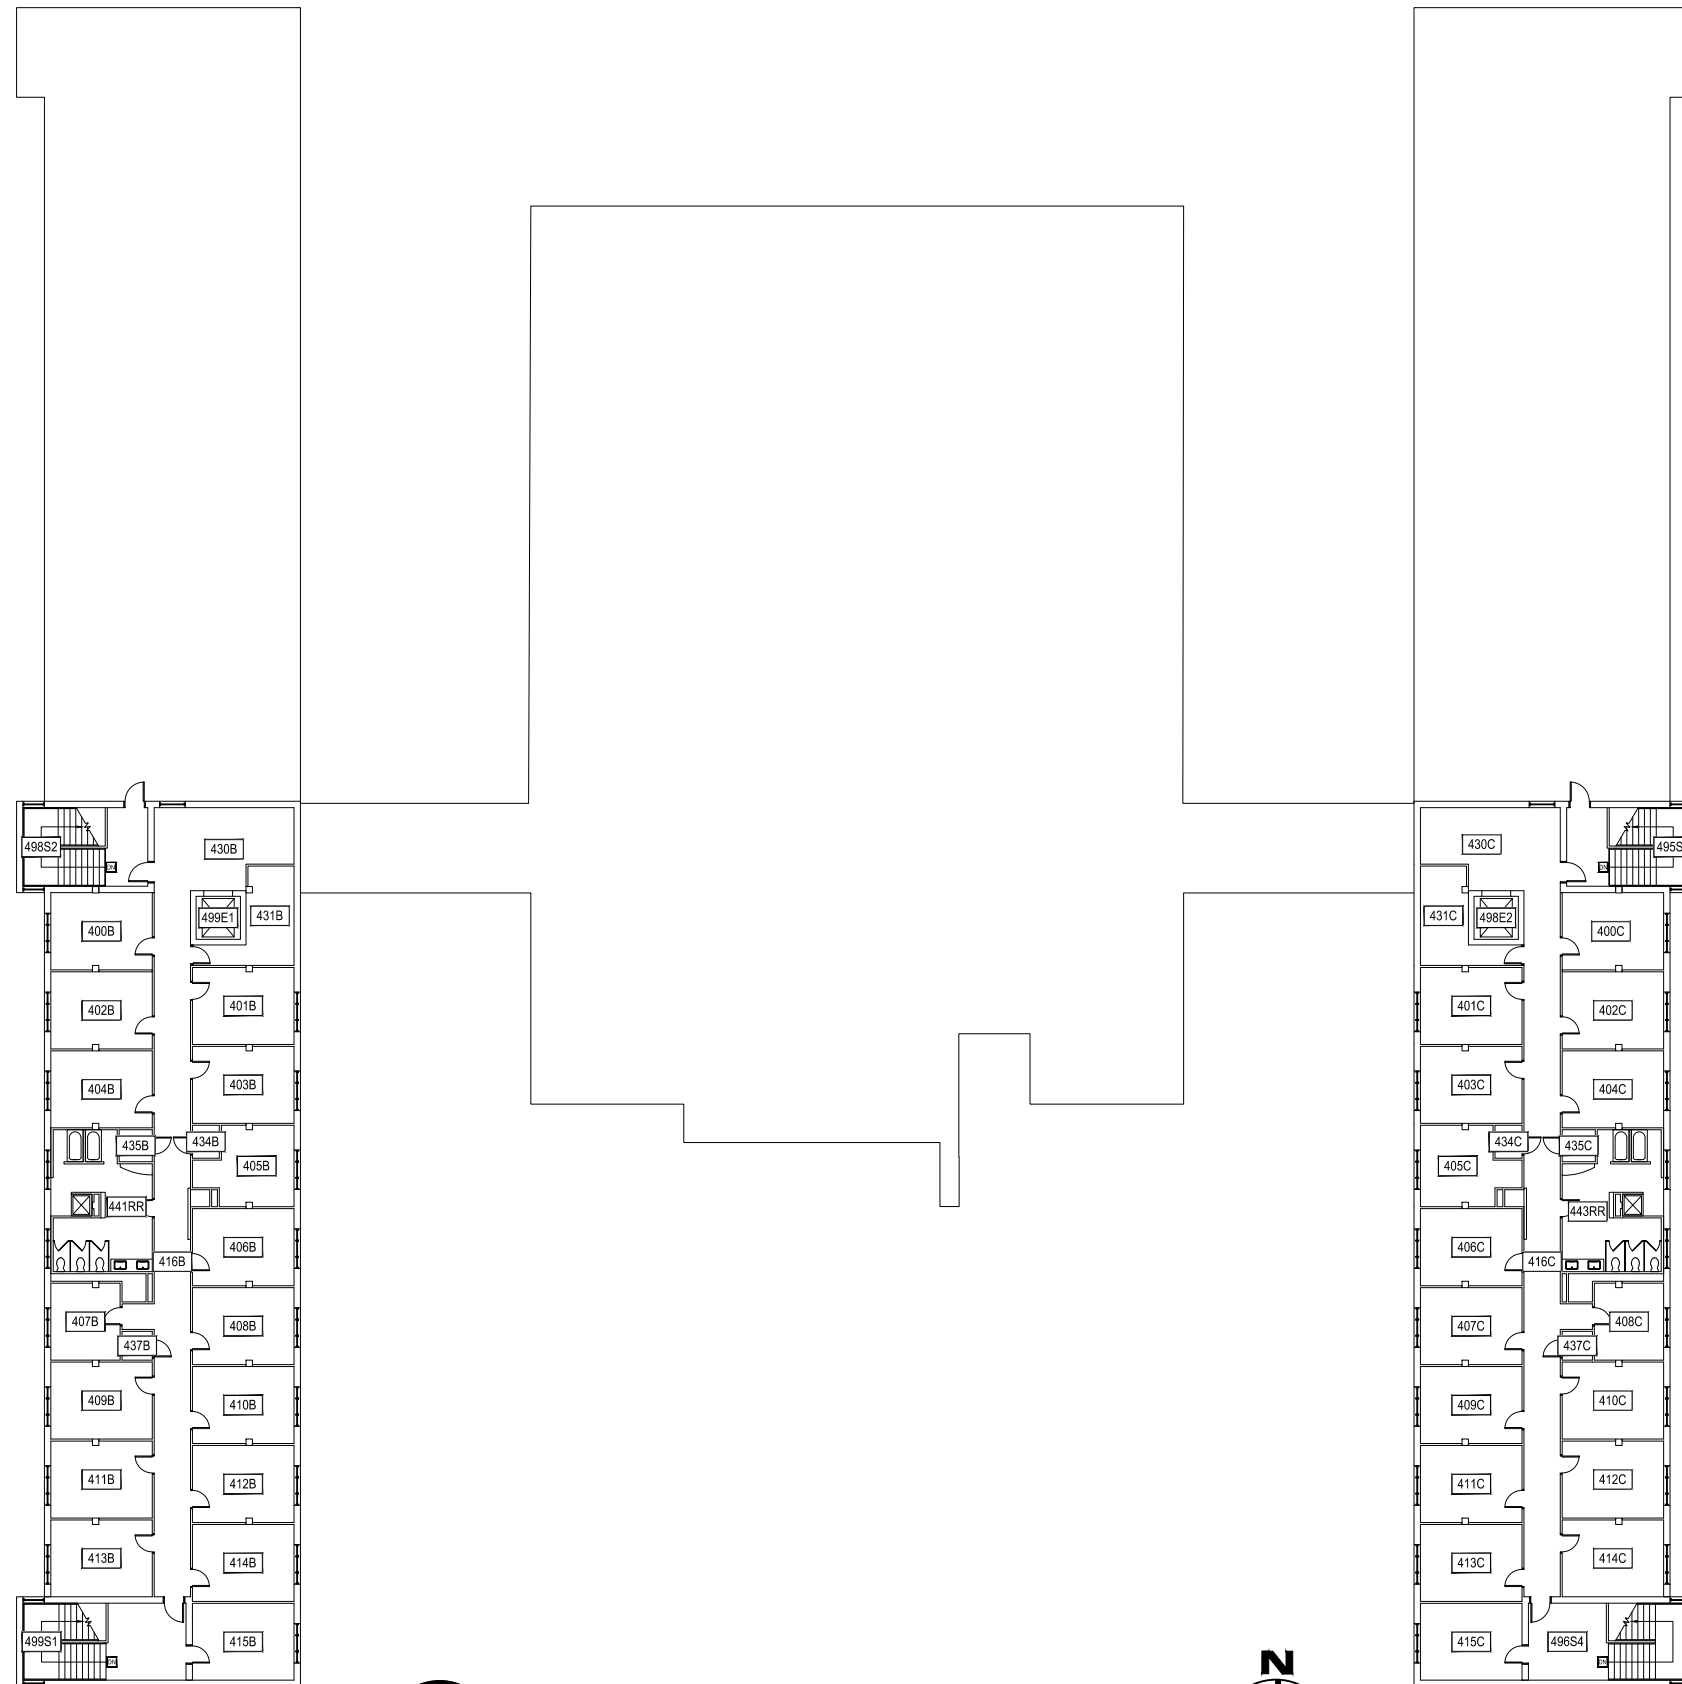

1


### HAPNER HALL - FOURTH LEVEL

SCALE: 1" = 30'



**M** MONTANA  
STATE UNIVERSITY  
CAMPUS PLANNING,  
DESIGN & CONSTRUCTION  
BOZEMAN, MONTANA  
PHONE: 406.994.5413 FAX: 406.994.5665

INDEX #	<b>33</b>
BUILDING #	<b>336</b>

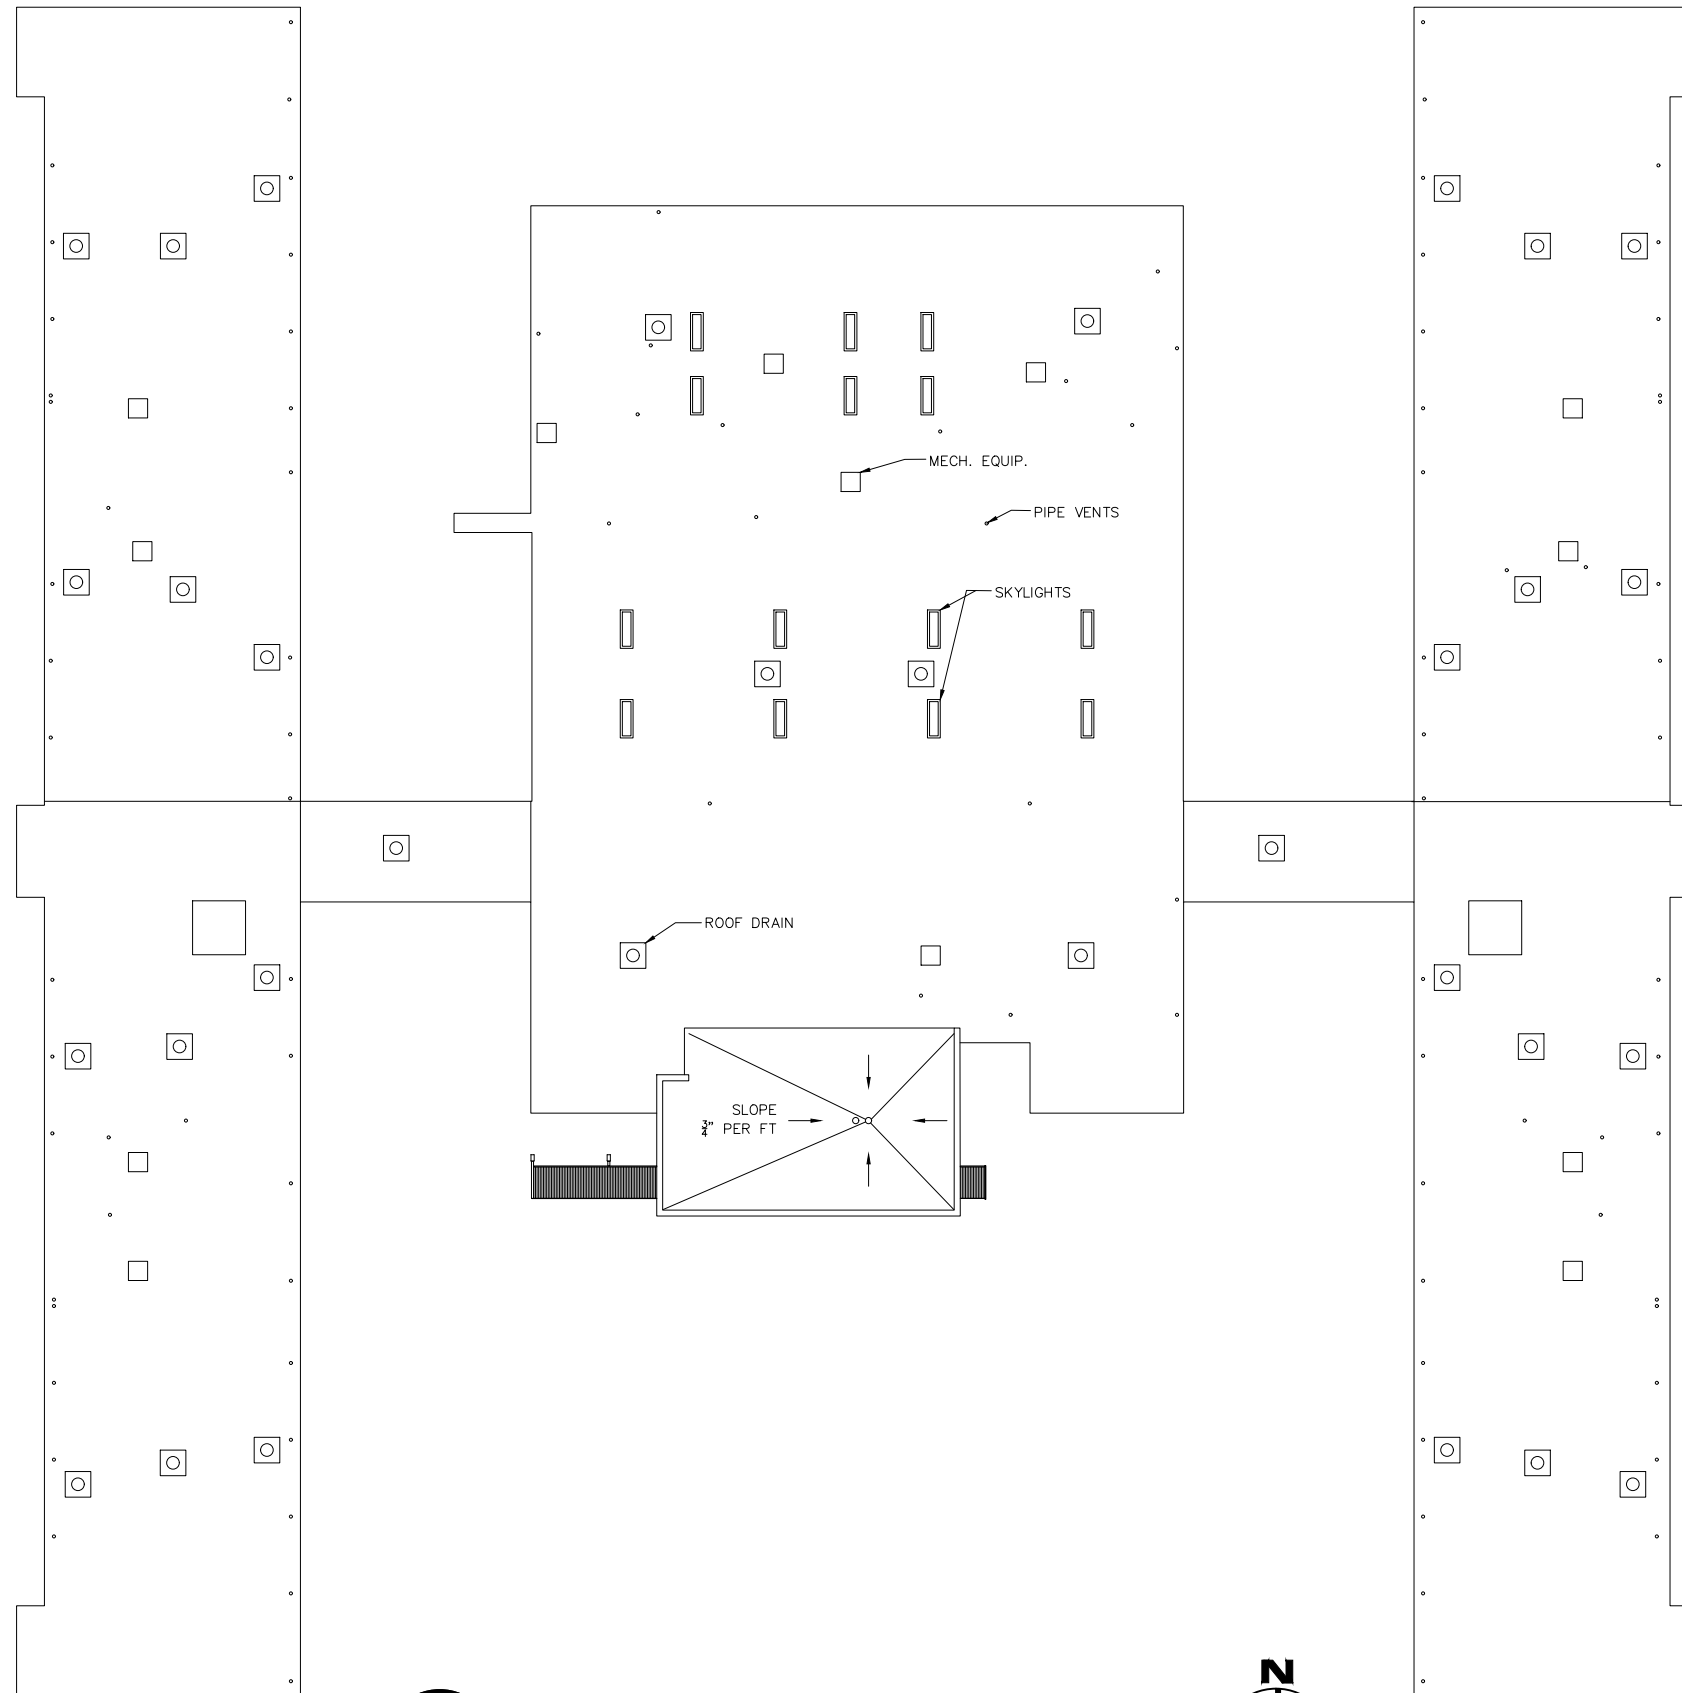

1

### HAPNER HALL - ROOF LEVEL

SCALE: 1" = 30'

