




1 SOUTH HEDGES HALL - BASEMENT LEVEL  
 SCALE: 1/16" = 1'

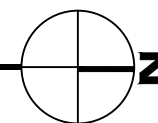

Jun 01, 2015 - 3:49pm - 340\_AB.dwg  
 H:\Hedges Dorms\South Hedges\Building Plan - Book Copy\



<b>MONTANA STATE UNIVERSITY</b> CAMPUS PLANNING, DESIGN & CONSTRUCTION BOZEMAN, MONTANA PHONE: 406.994.5413 FAX: 406.994.5665	INDEX #
	<b>45</b>
	BUILDING #
	<b>340</b>

Jun 01, 2015 - 3:49pm - 340\_A1.dwg  
H:\Hedges Dorms\South Hedges\Building Plan - Book Copy\

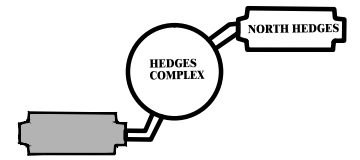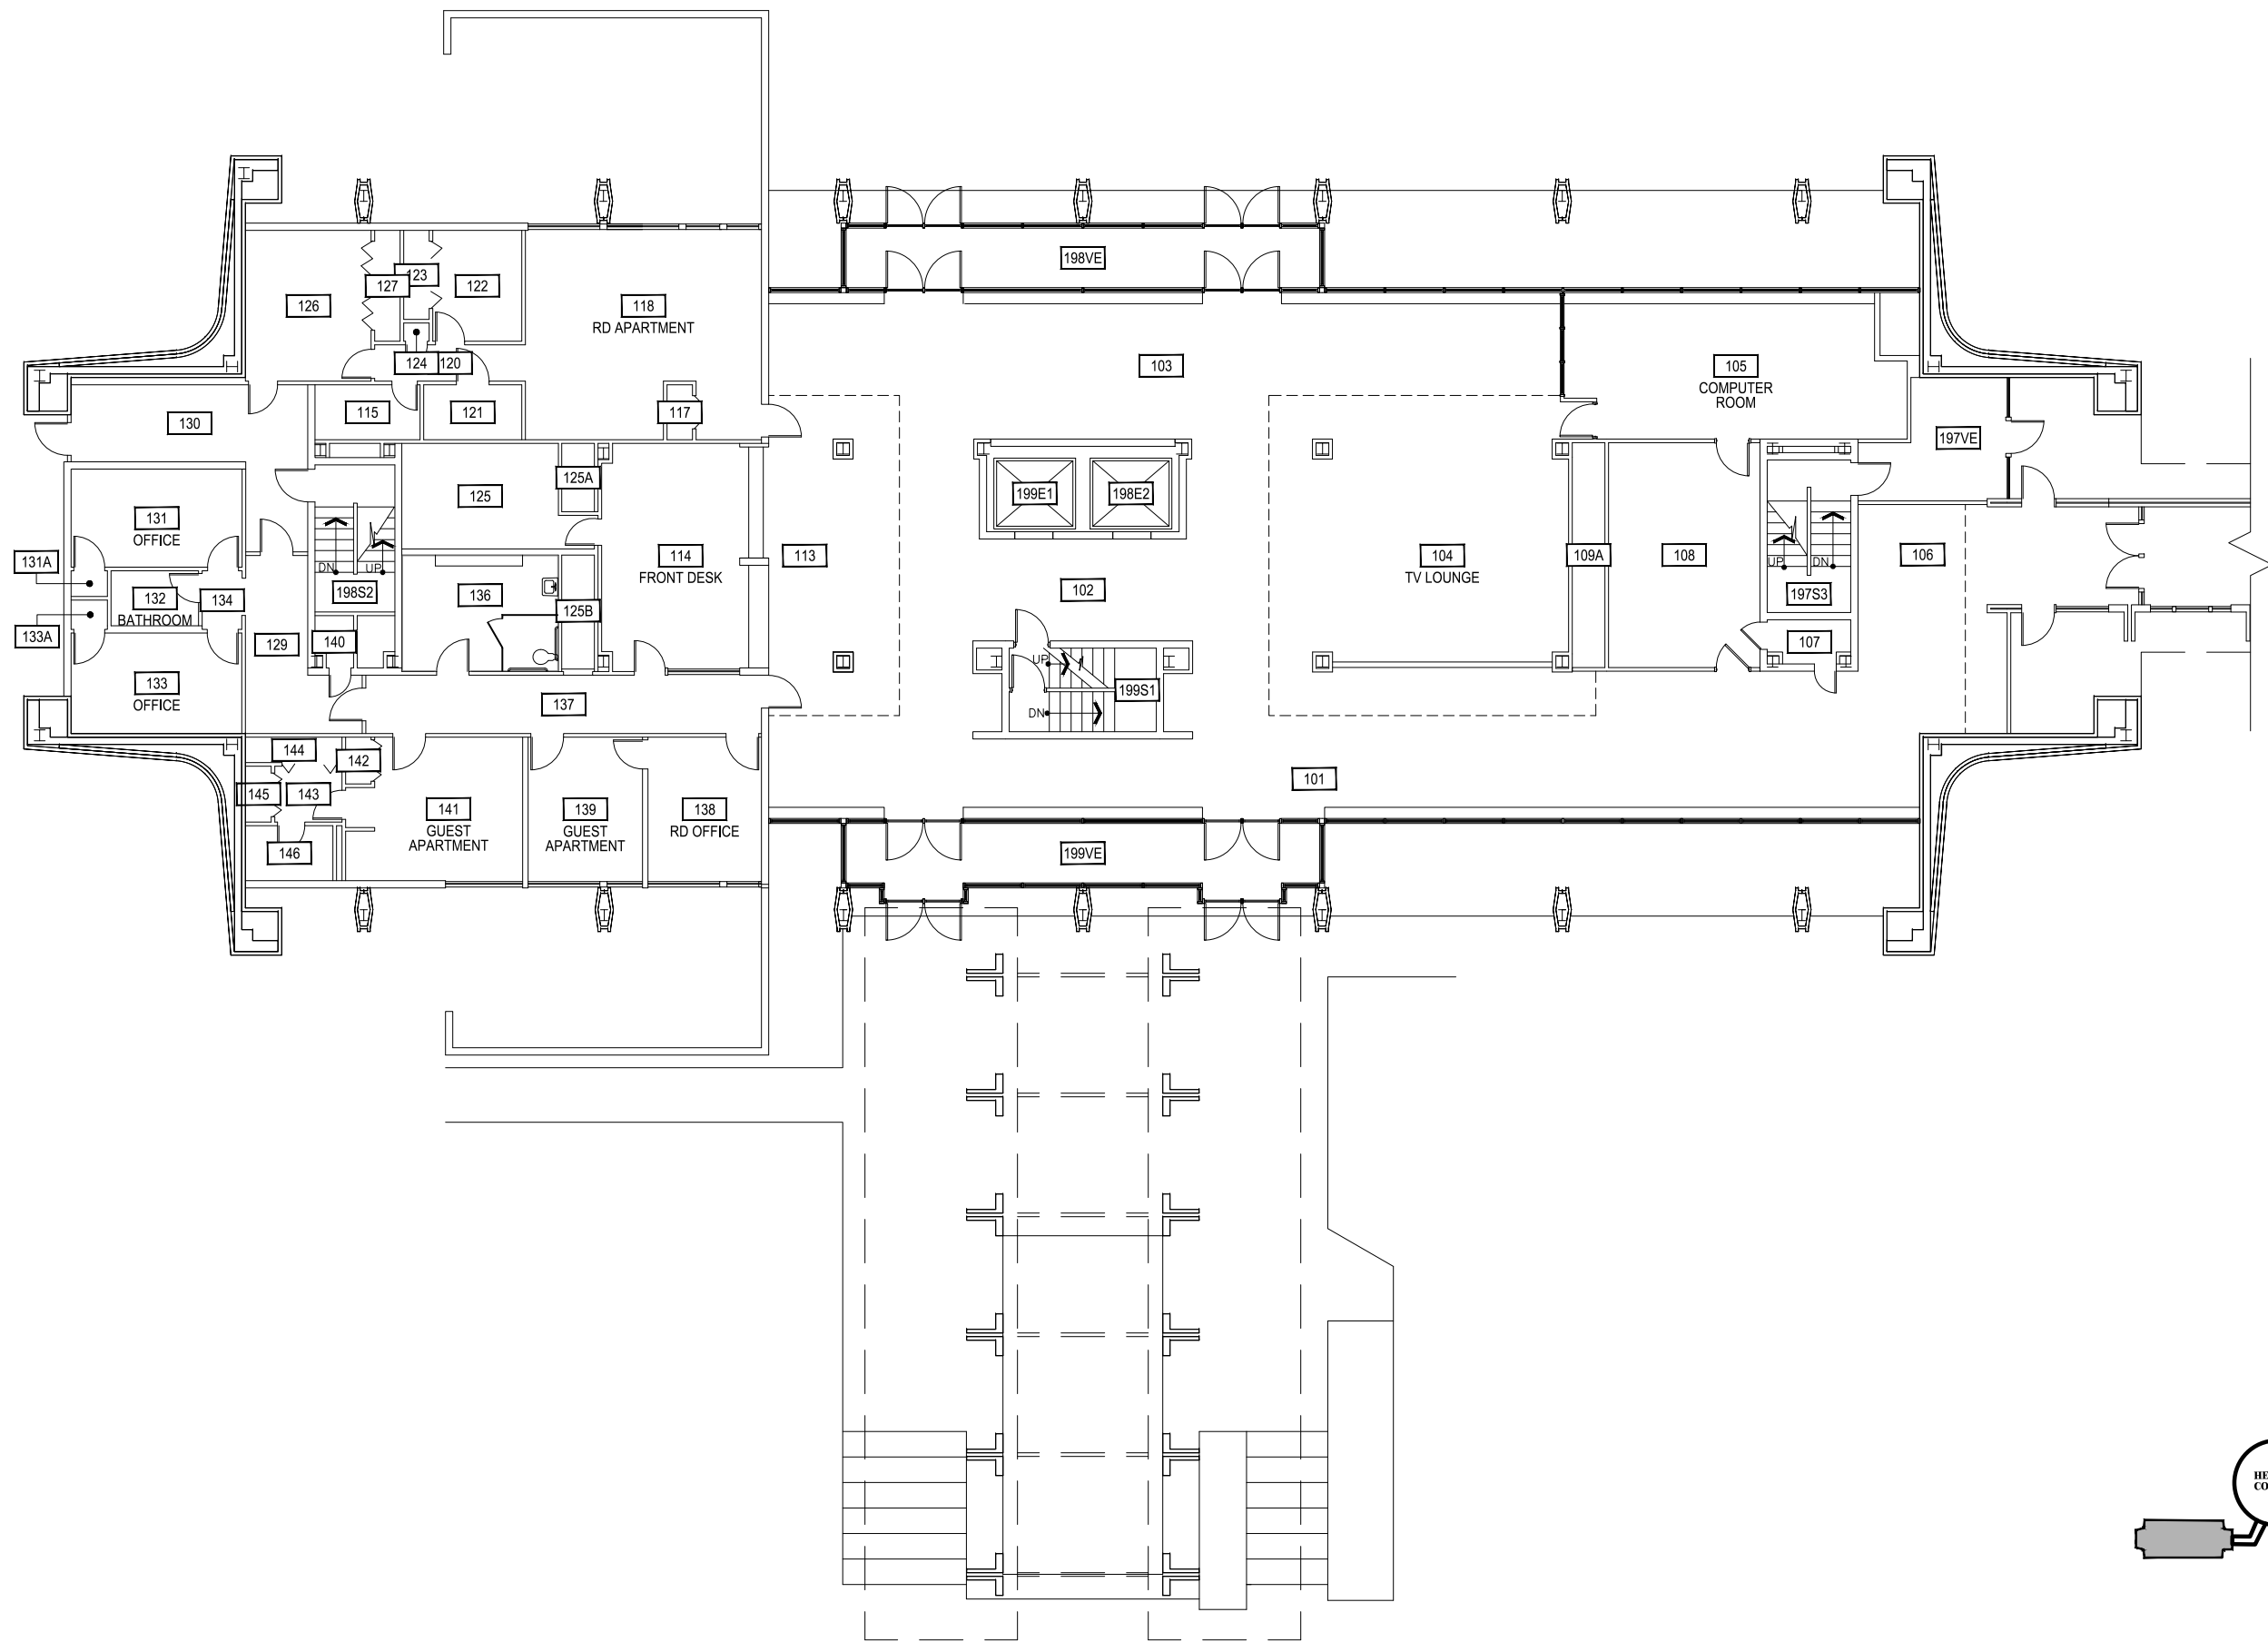

1 SOUTH HEDGES HALL - FIRST LEVEL  
SCALE: 1/16" = 1'

 <b>MONTANA STATE UNIVERSITY</b> CAMPUS PLANNING, DESIGN & CONSTRUCTION BOZEMAN, MONTANA PHONE: 406.994.5413 FAX: 406.994.5665	INDEX #
	<b>45</b>
	BUILDING #
	<b>340</b>

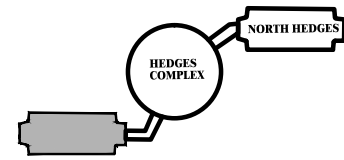
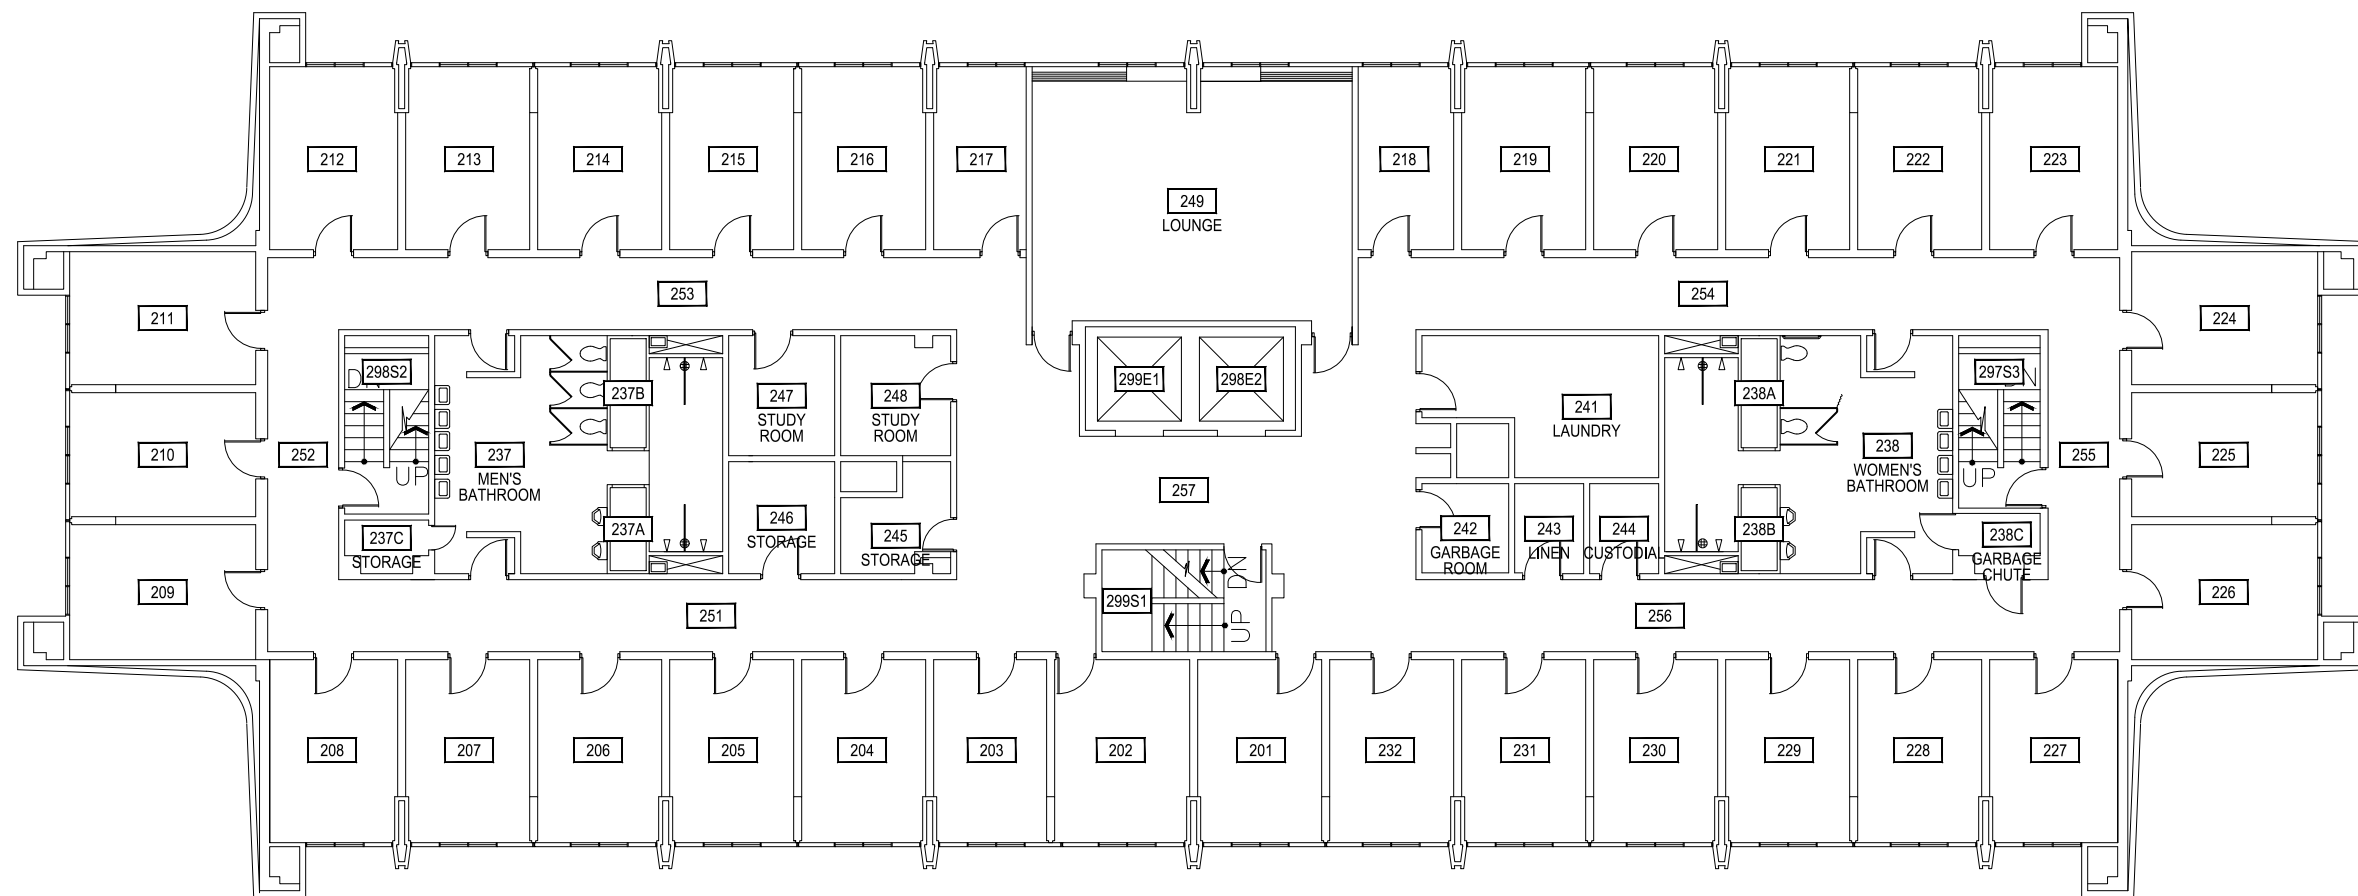


1 SOUTH HEDGES HALL - SECOND LEVEL


SCALE: 1/16" = 1'

<b>MONTANA STATE UNIVERSITY</b> CAMPUS PLANNING, DESIGN & CONSTRUCTION BOZEMAN, MONTANA PHONE: 406.994.5413 FAX: 406.994.5665	INDEX #
	<b>45</b>
	BUILDING #
	<b>340</b>

Jun 01, 2015 - 3:49pm - 340\_A1.dwg  
 H:\Hedges Dorms\South Hedges\Building Plan - Book Copy\

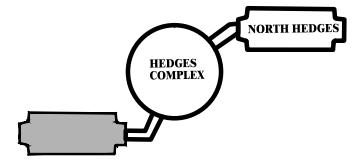
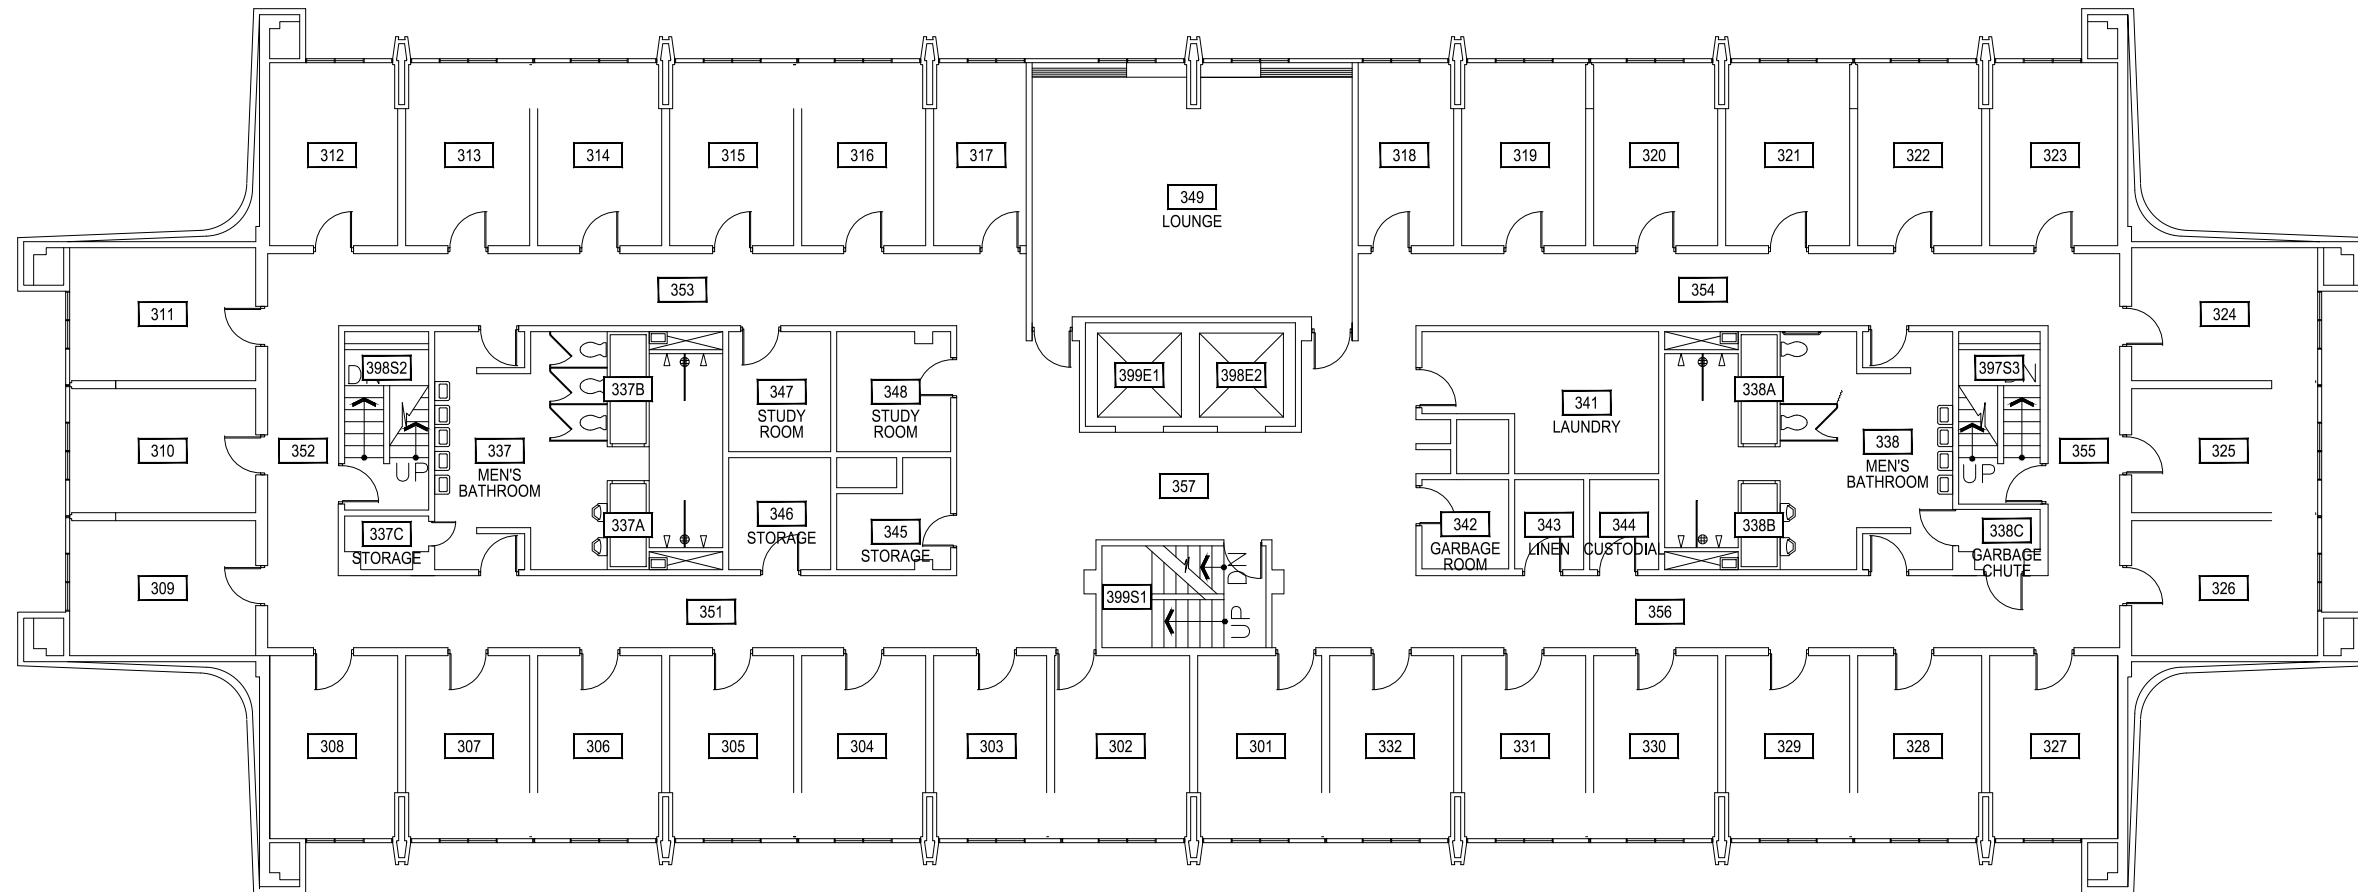


1 SOUTH HEDGES HALL - THIRD LEVEL  
 SCALE: 1/16" = 1'

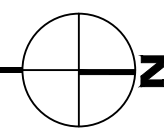


**M** MONTANA STATE UNIVERSITY  
 CAMPUS PLANNING,  
 DESIGN & CONSTRUCTION  
 BOZEMAN, MONTANA  
 PHONE: 406.994.5413 FAX: 406.994.5665

INDEX #  
**45**  
 BUILDING #  
**340**

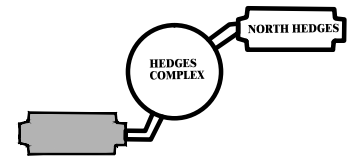
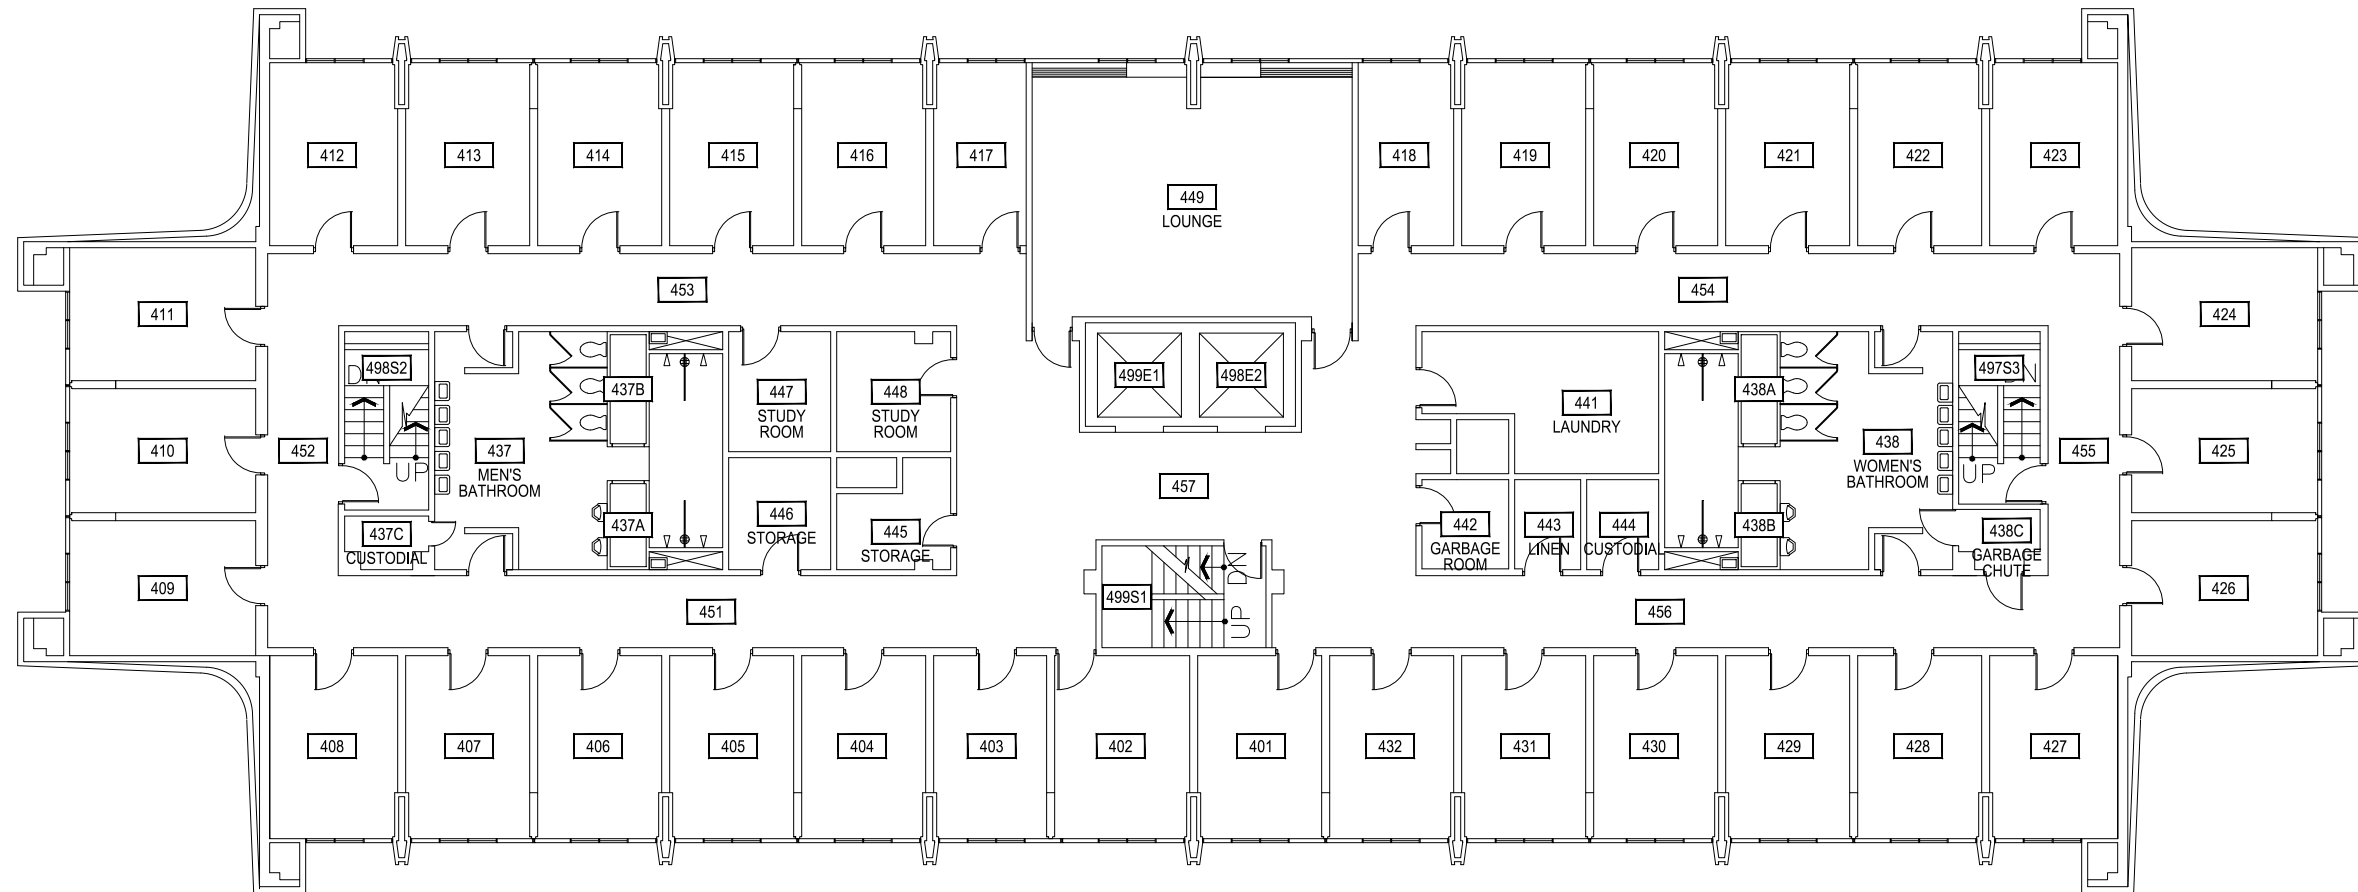


1 SOUTH HEDGES HALL - FOURTH LEVEL  
 SCALE: 1/16" = 1'

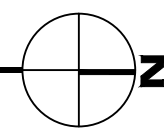


Jun 01, 2015 - 3:49pm - 340\_A4.dwg  
 H:\Hedges Dorms\South Hedges\Building Plan - Book Copy\

 <b>MONTANA STATE UNIVERSITY</b> CAMPUS PLANNING, DESIGN & CONSTRUCTION BOZEMAN, MONTANA PHONE: 406.994.5413 FAX: 406.994.5665	INDEX #
	<b>45</b>
	BUILDING #
	<b>340</b>

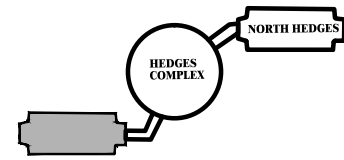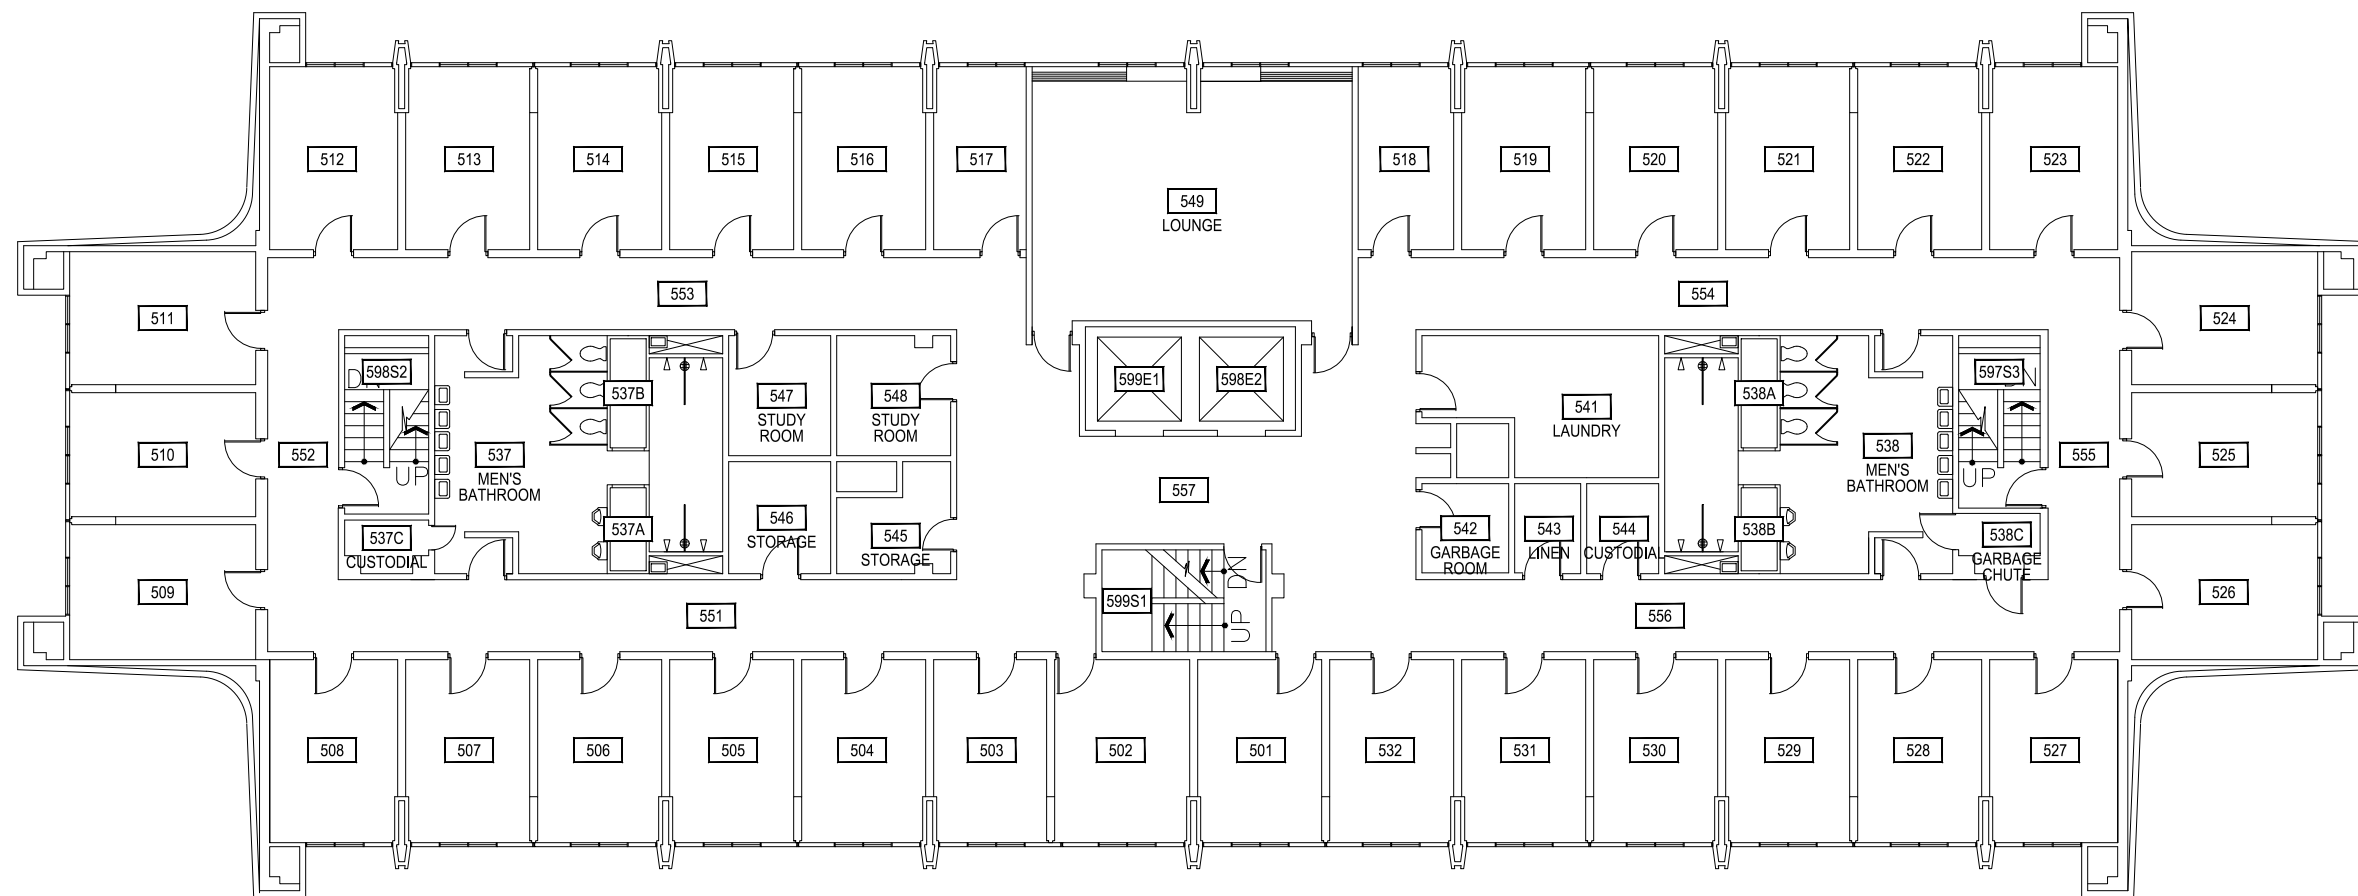



1 SOUTH HEDGES HALL - FIFTH LEVEL  
 SCALE: 1/16" = 1'

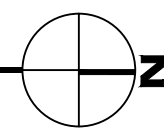


Jun 01, 2015 - 3:49pm - 340\_AS.dwg  
 H:\Hedges Dorms\South Hedges\Building Plan - Book Copy\

**M** MONTANA STATE UNIVERSITY  
 CAMPUS PLANNING,  
 DESIGN & CONSTRUCTION  
 BOZEMAN, MONTANA  
 PHONE: 406.994.5413 FAX: 406.994.5665

INDEX #	45
BUILDING #	340

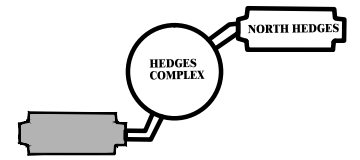
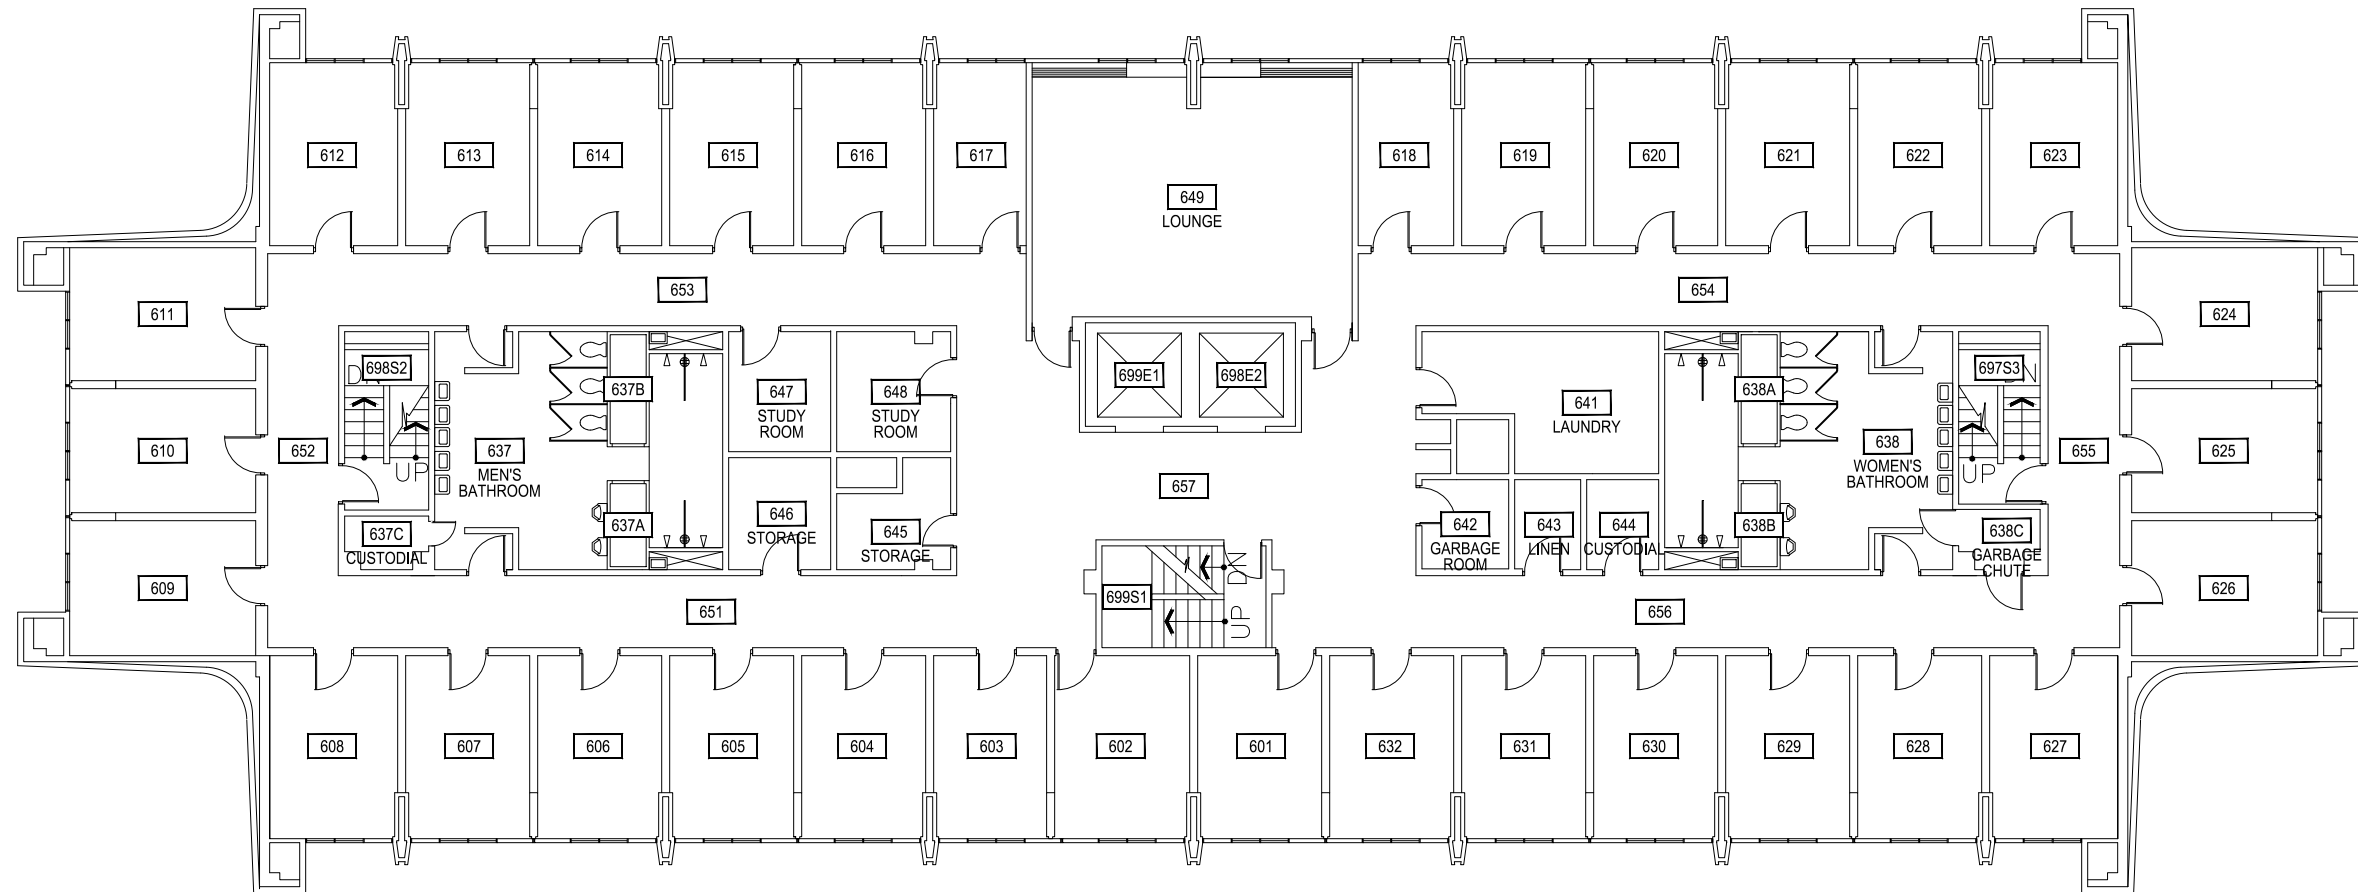


1 SOUTH HEDGES HALL - SIXTH LEVEL  
 SCALE: 1/16" = 1'

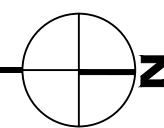

Jun 01, 2015 - 3:49pm - 340\_A6.dwg  
 H:\Hedges Dorms\South Hedges\Building Plan - Book Copy\

<b>MONTANA STATE UNIVERSITY</b> CAMPUS PLANNING, DESIGN & CONSTRUCTION BOZEMAN, MONTANA PHONE: 406.994.5413 FAX: 406.994.5665	INDEX #
	<b>45</b>
	BUILDING #
	<b>340</b>

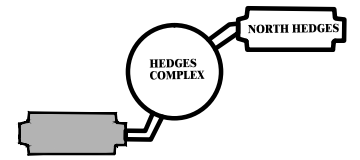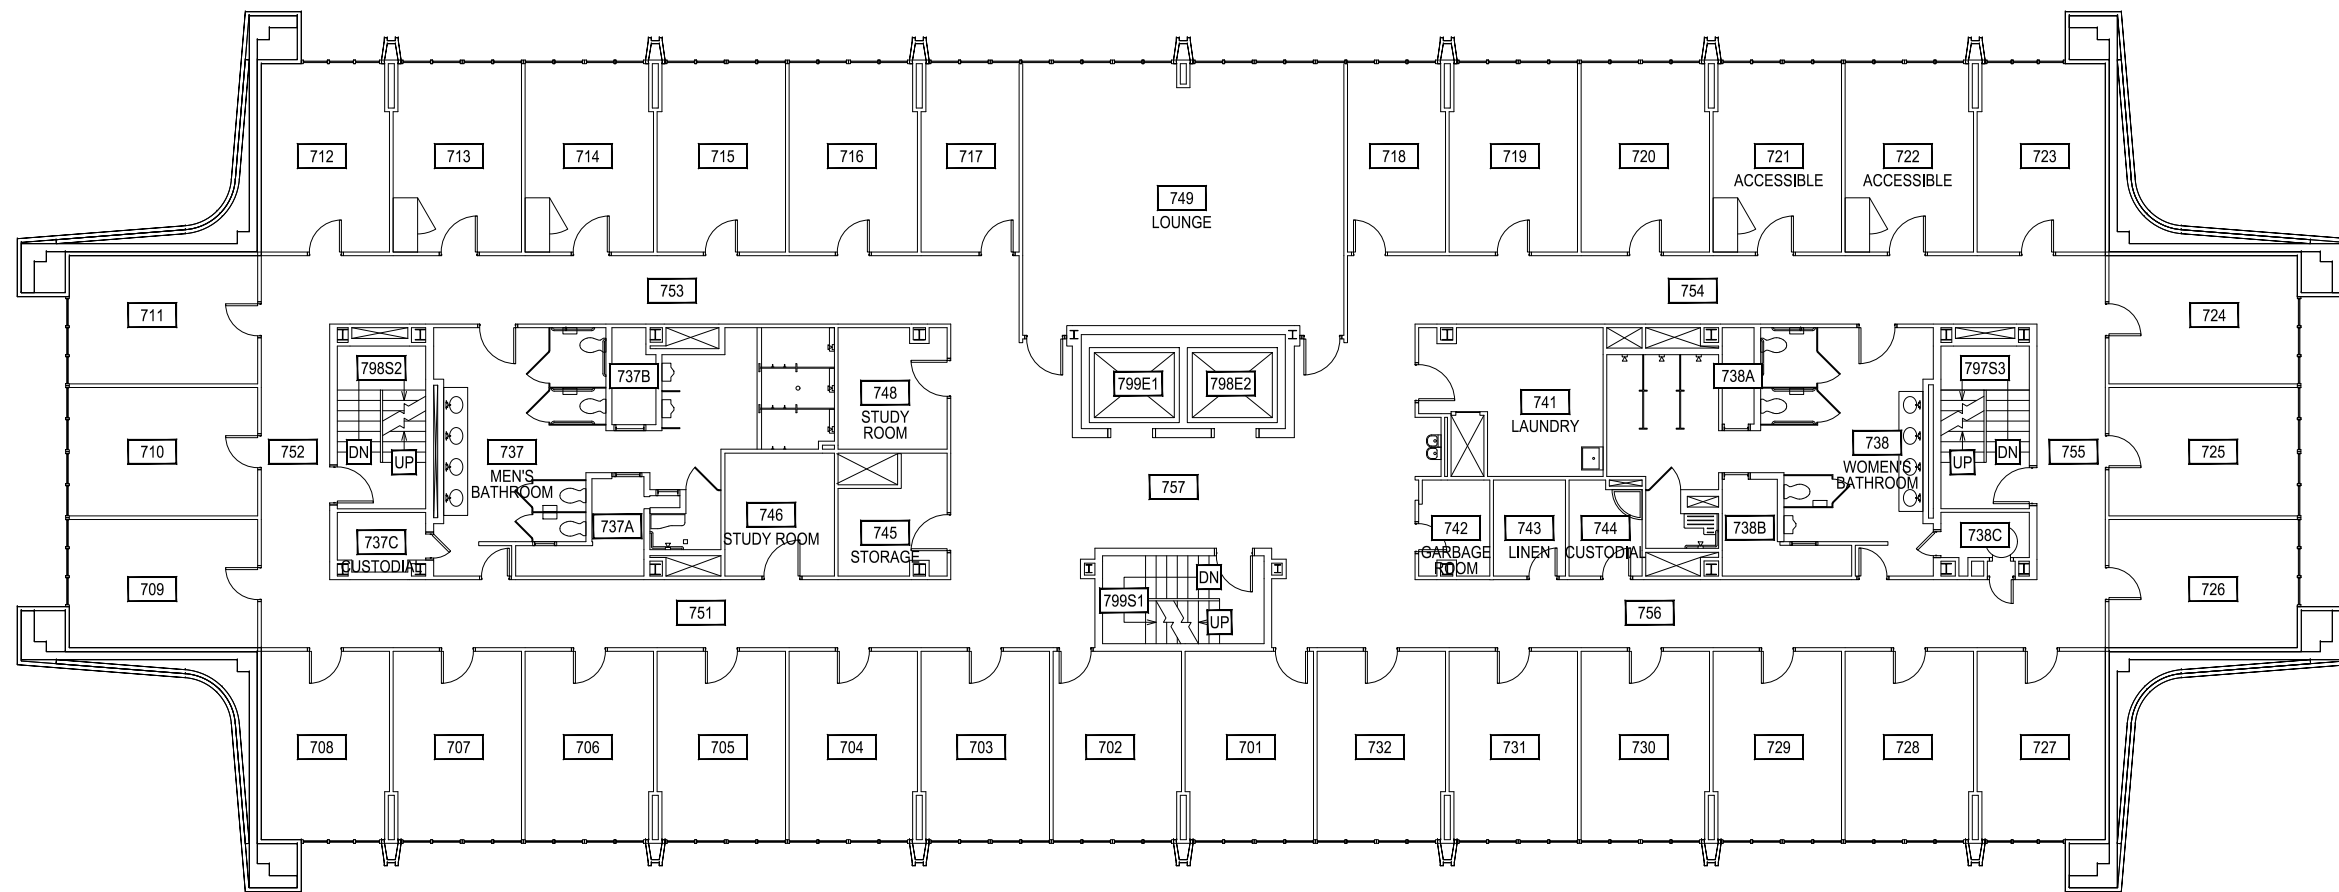



1 SOUTH HEDGES HALL - SEVENTH LEVEL

SCALE: 1/16" = 1'


Jun 01, 2015 - 3:49pm - 340\_A7.dwg  
H:\Hedges Dorms\South Hedges\Building Plan - Book Copy\

<b>MONTANA STATE UNIVERSITY</b> CAMPUS PLANNING, DESIGN & CONSTRUCTION BOZEMAN, MONTANA PHONE: 406.994.5413 FAX: 406.994.5665	INDEX #
	<b>45</b>
	BUILDING #
	<b>340</b>



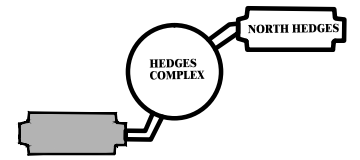
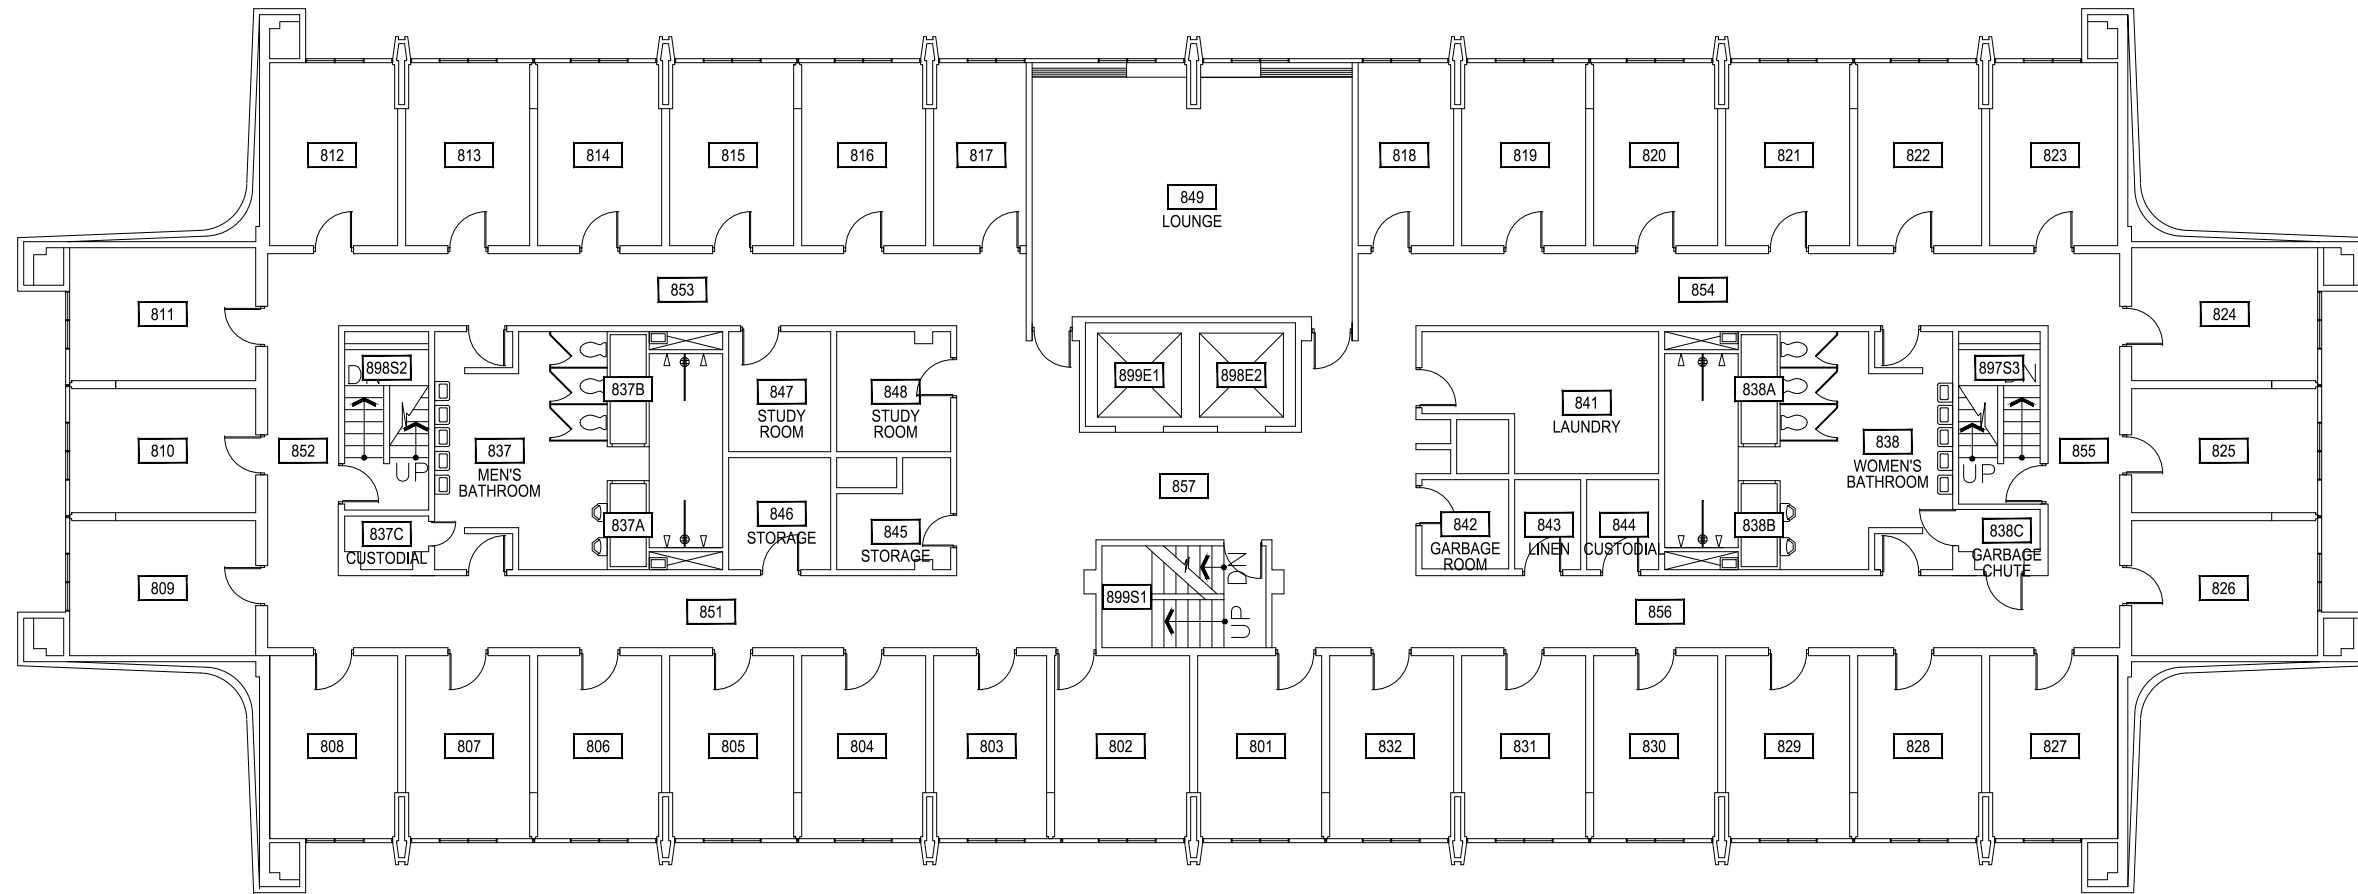


1 SOUTH HEDGES HALL - EIGHTH LEVEL  
 SCALE: 1/16" = 1'

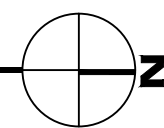


Jun 01, 2015 - 3:49pm - 340\_A8.dwg  
 H:\Hedges Dorms\South Hedges\Building Plan - Book Copy\

 <b>MONTANA STATE UNIVERSITY</b> CAMPUS PLANNING, DESIGN & CONSTRUCTION BOZEMAN, MONTANA PHONE: 406.994.5413 FAX: 406.994.5665	INDEX #
	<b>45</b>
	BUILDING #
	<b>340</b>

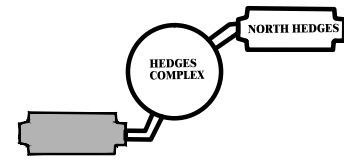
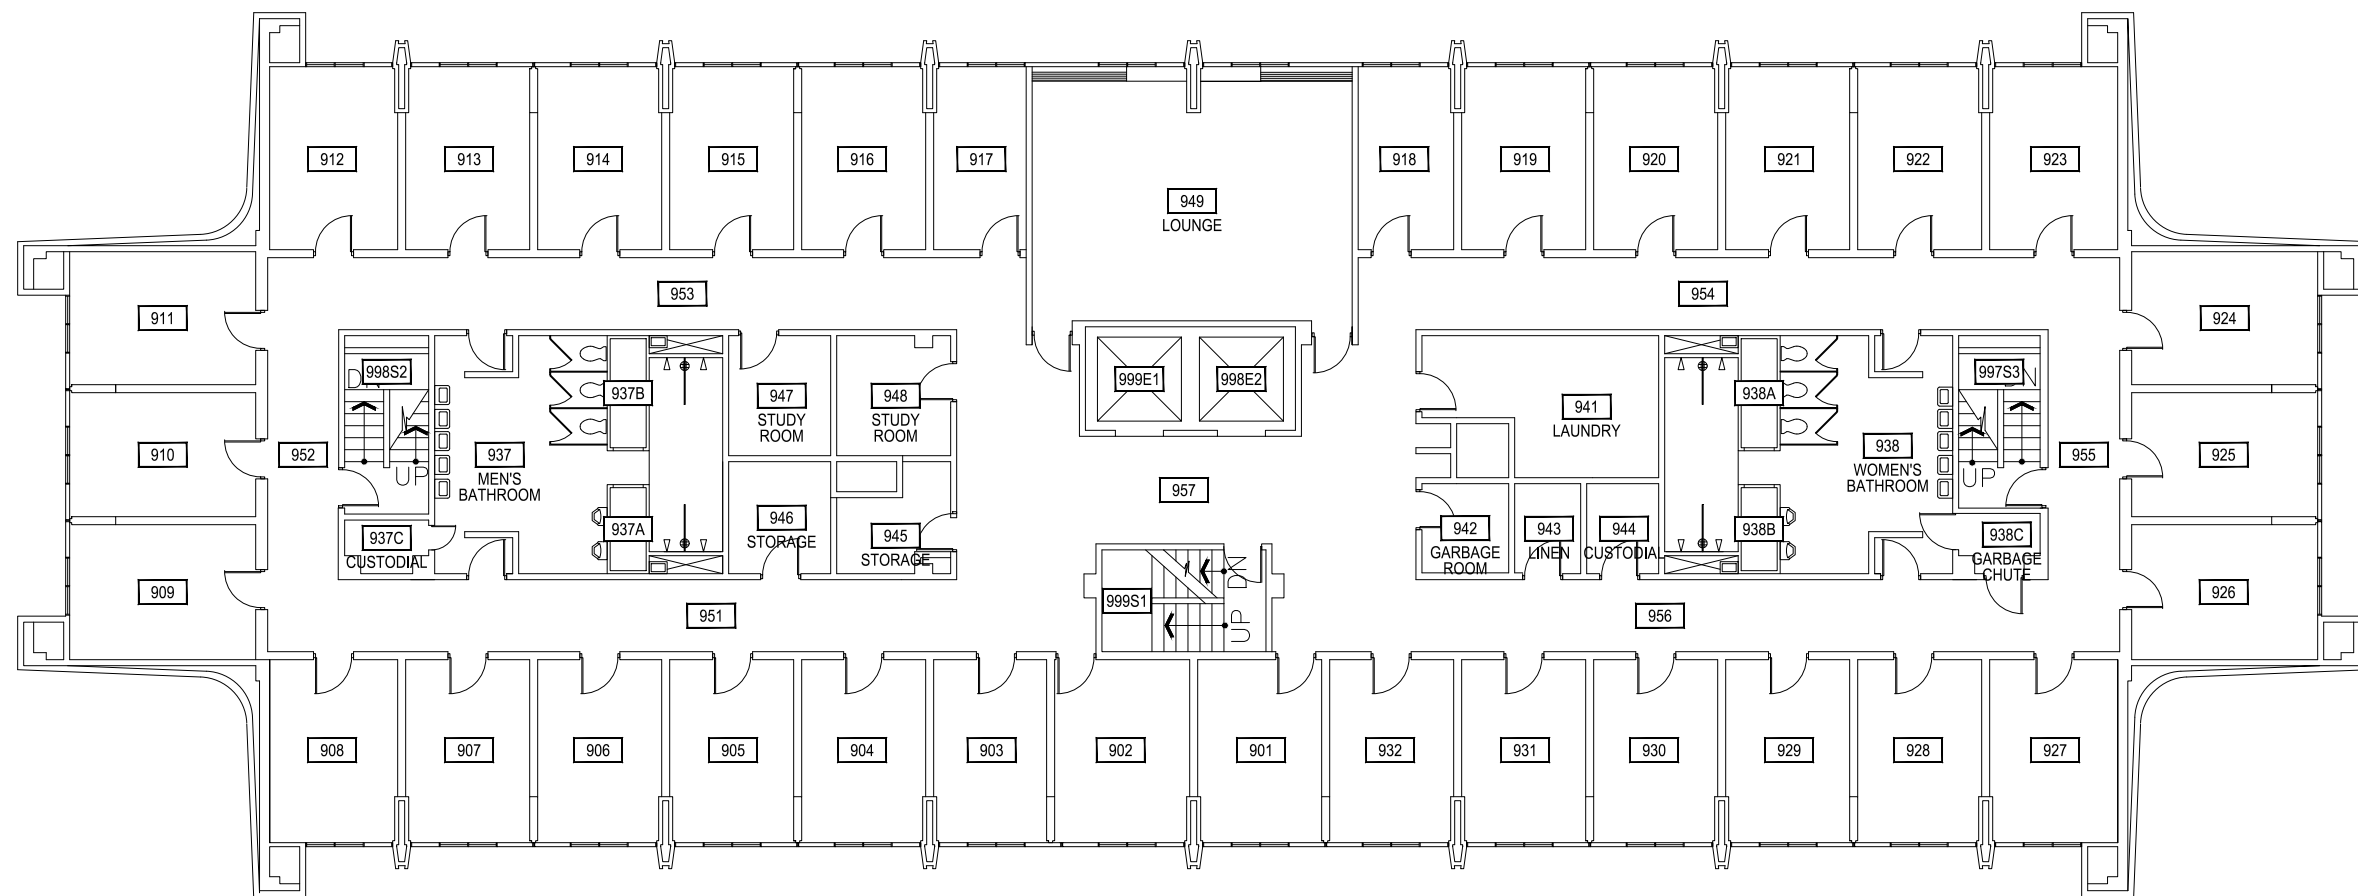


1 SOUTH HEDGES HALL - NINTH LEVEL  
 SCALE: 1/16" = 1'

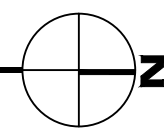


Jun 01, 2015 - 3:49pm - 340\_A9.dwg  
 H:\Hedges Dorms\South Hedges\Building Plan - Book Copy\


<b>MONTANA STATE UNIVERSITY</b> CAMPUS PLANNING, DESIGN & CONSTRUCTION BOZEMAN, MONTANA PHONE: 406.994.5413 FAX: 406.994.5665	INDEX #
	<b>45</b>
	BUILDING #
	<b>340</b>

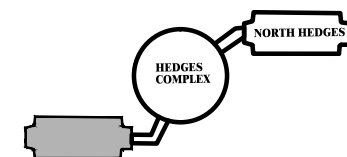
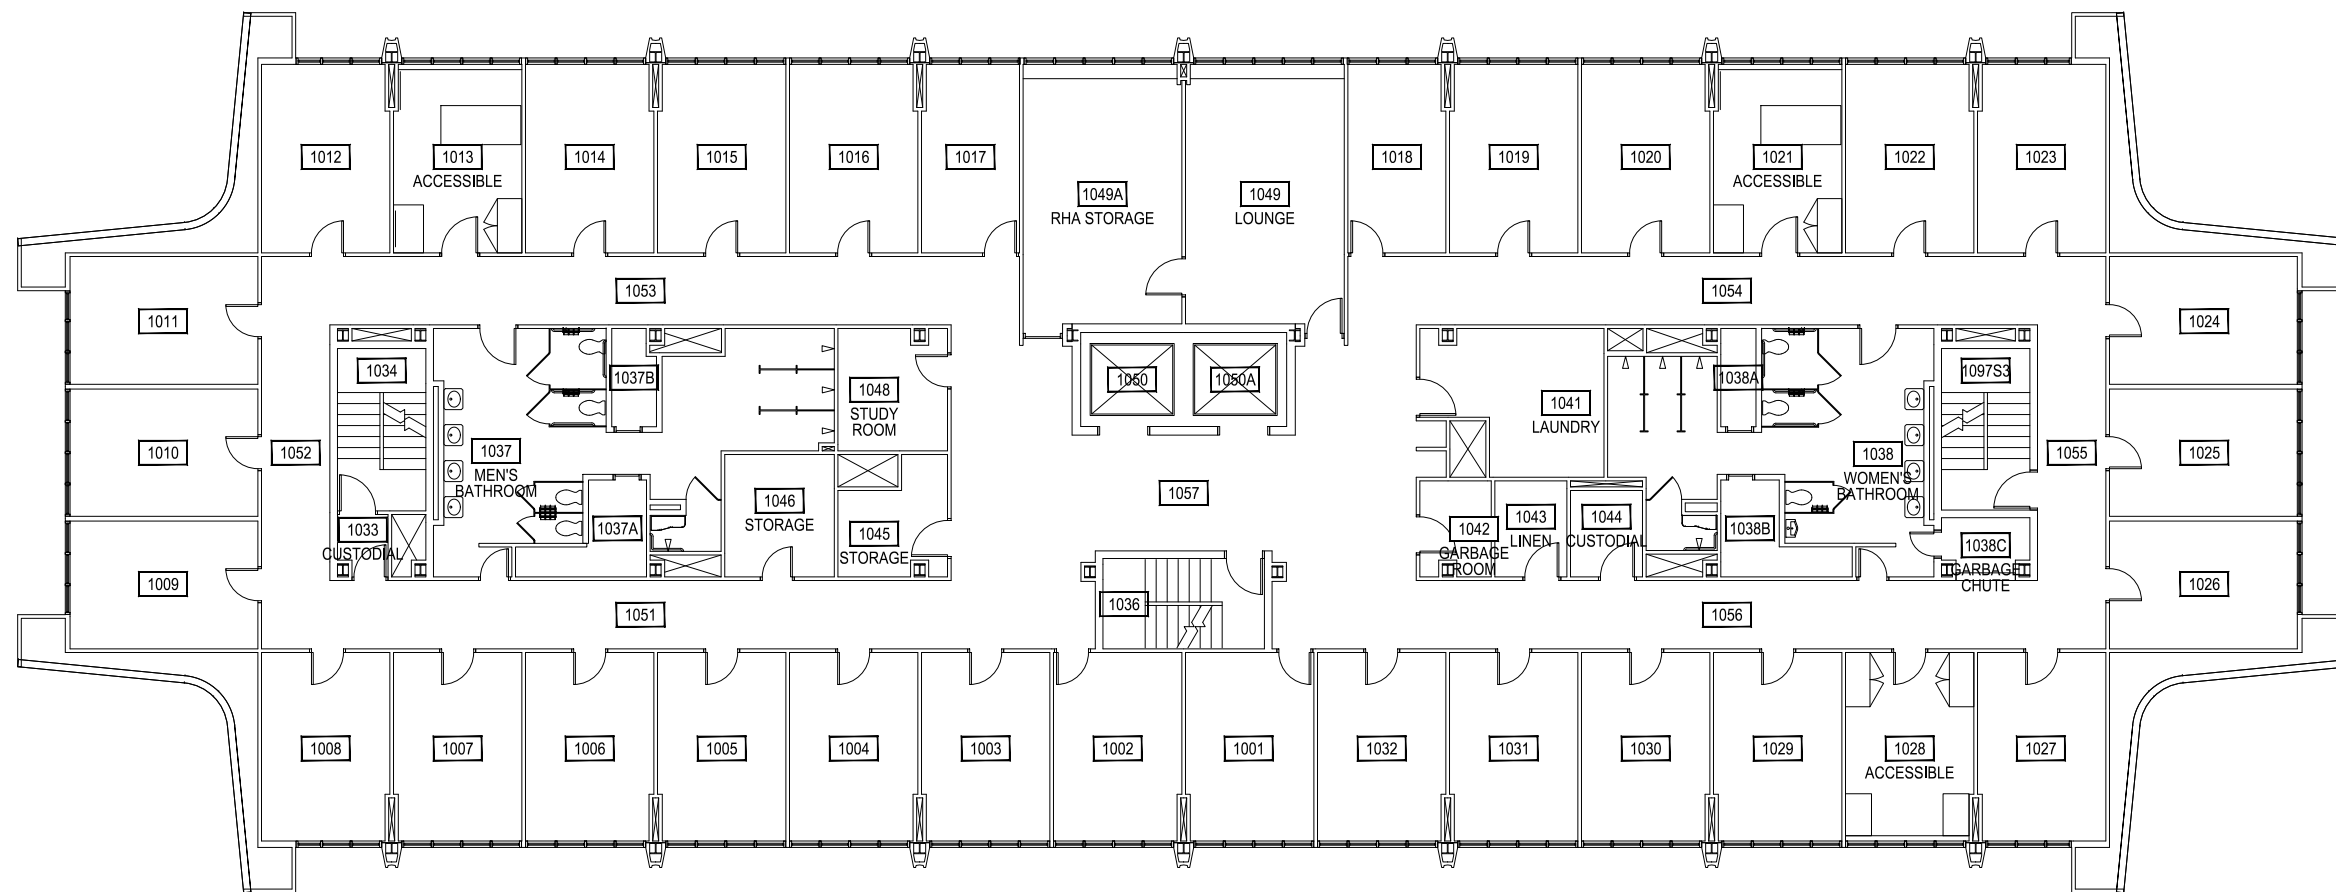


1 SOUTH HEDGES HALL - TENTH LEVEL  
 SCALE: 1/16" = 1'

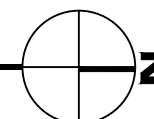

Jun 01, 2015 - 3:49pm - 340\_A10.dwg  
 H:\Hedges Dorms\South Hedges\Building Plan - Book Copy\

 <b>MONTANA STATE UNIVERSITY</b> CAMPUS PLANNING, DESIGN & CONSTRUCTION BOZEMAN, MONTANA PHONE: 406.994.5413 FAX: 406.994.5665	INDEX #
	<b>45</b>
	BUILDING #
	<b>340</b>

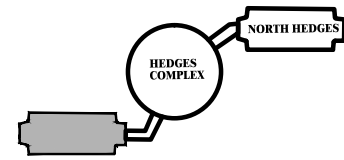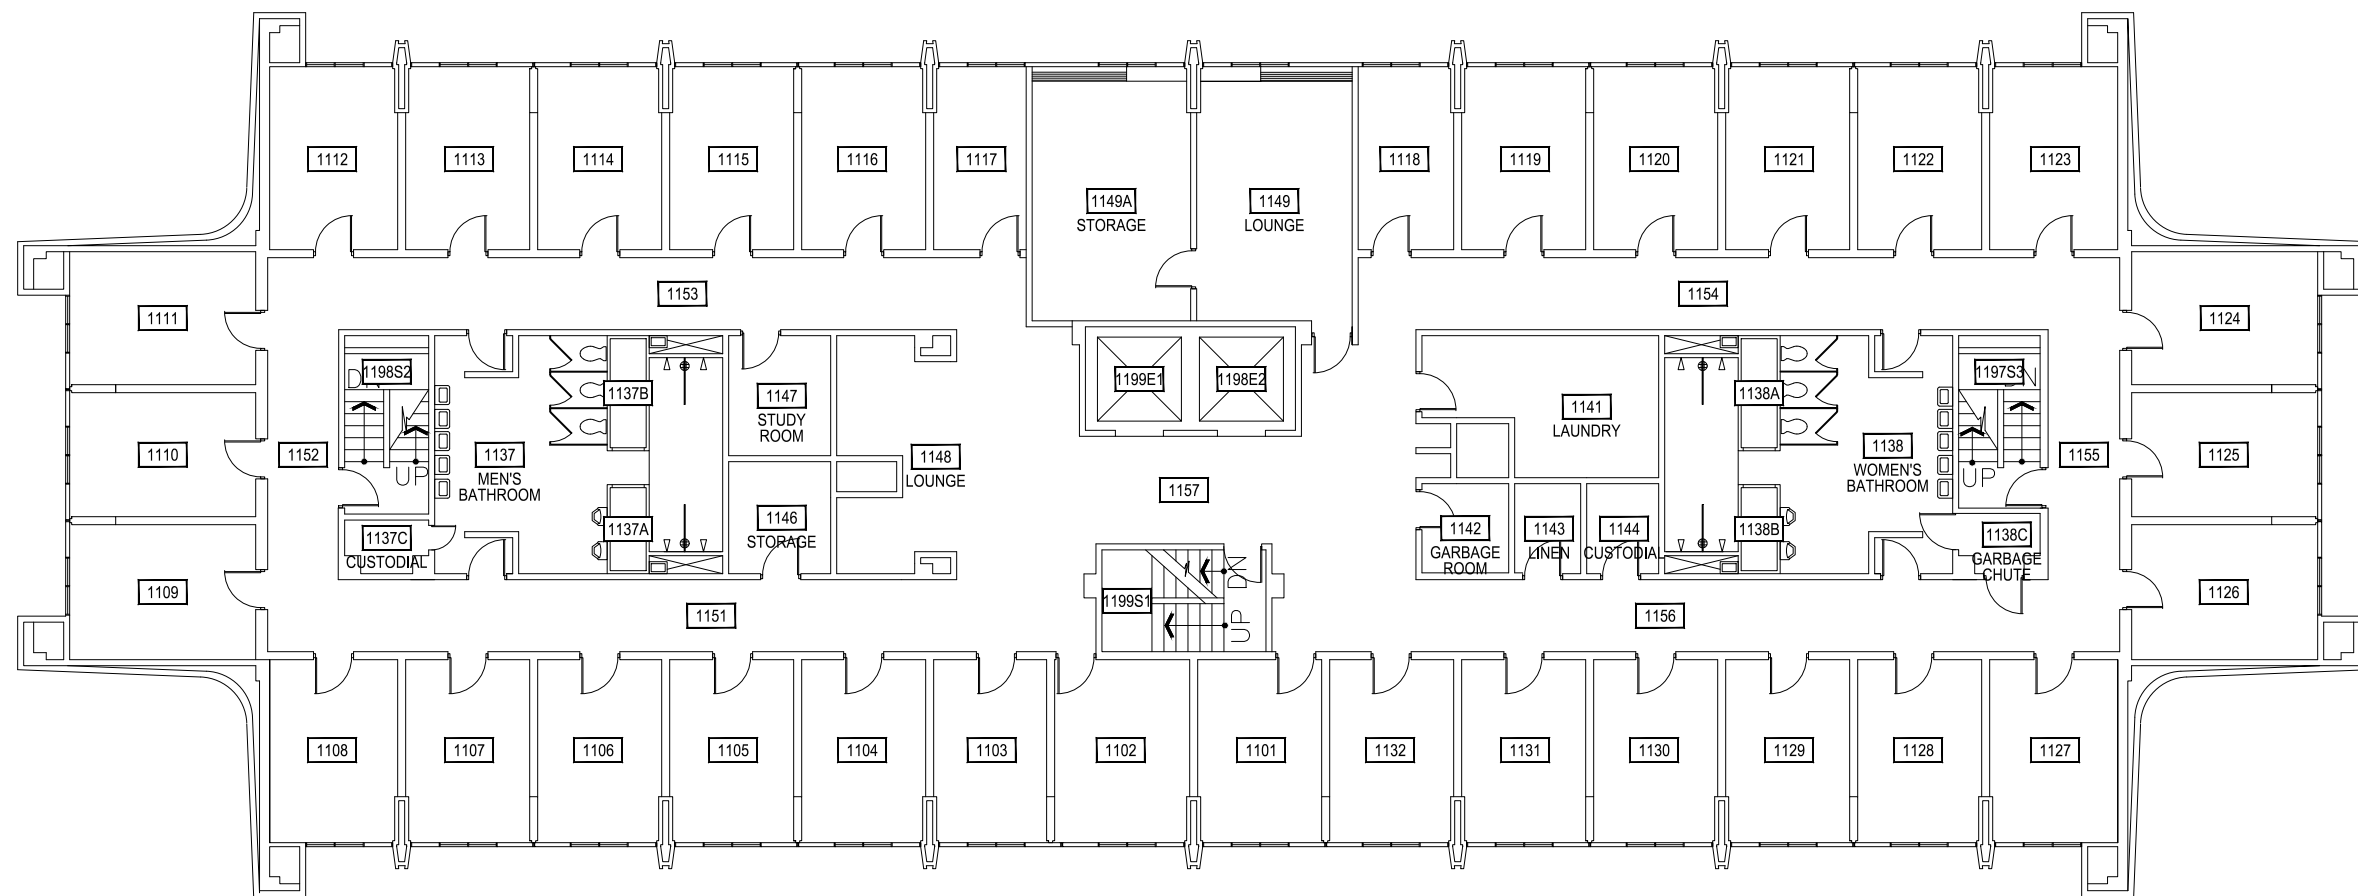



1 SOUTH HEDGES HALL - ELEVENTH LEVEL  
 SCALE: 1/16" = 1'



Jun 01, 2015 - 3:49pm - 340\_A11.dwg  
 H:\Hedges Dorms\South Hedges\Building Plan - Book Copy\

**M** MONTANA STATE UNIVERSITY  
 CAMPUS PLANNING,  
 DESIGN & CONSTRUCTION  
 BOZEMAN, MONTANA  
 PHONE: 406.994.5413 FAX: 406.994.5665

INDEX #  
**45**  
 BUILDING #  
**340**

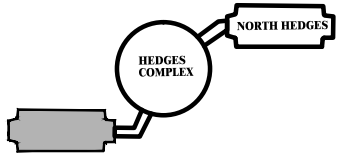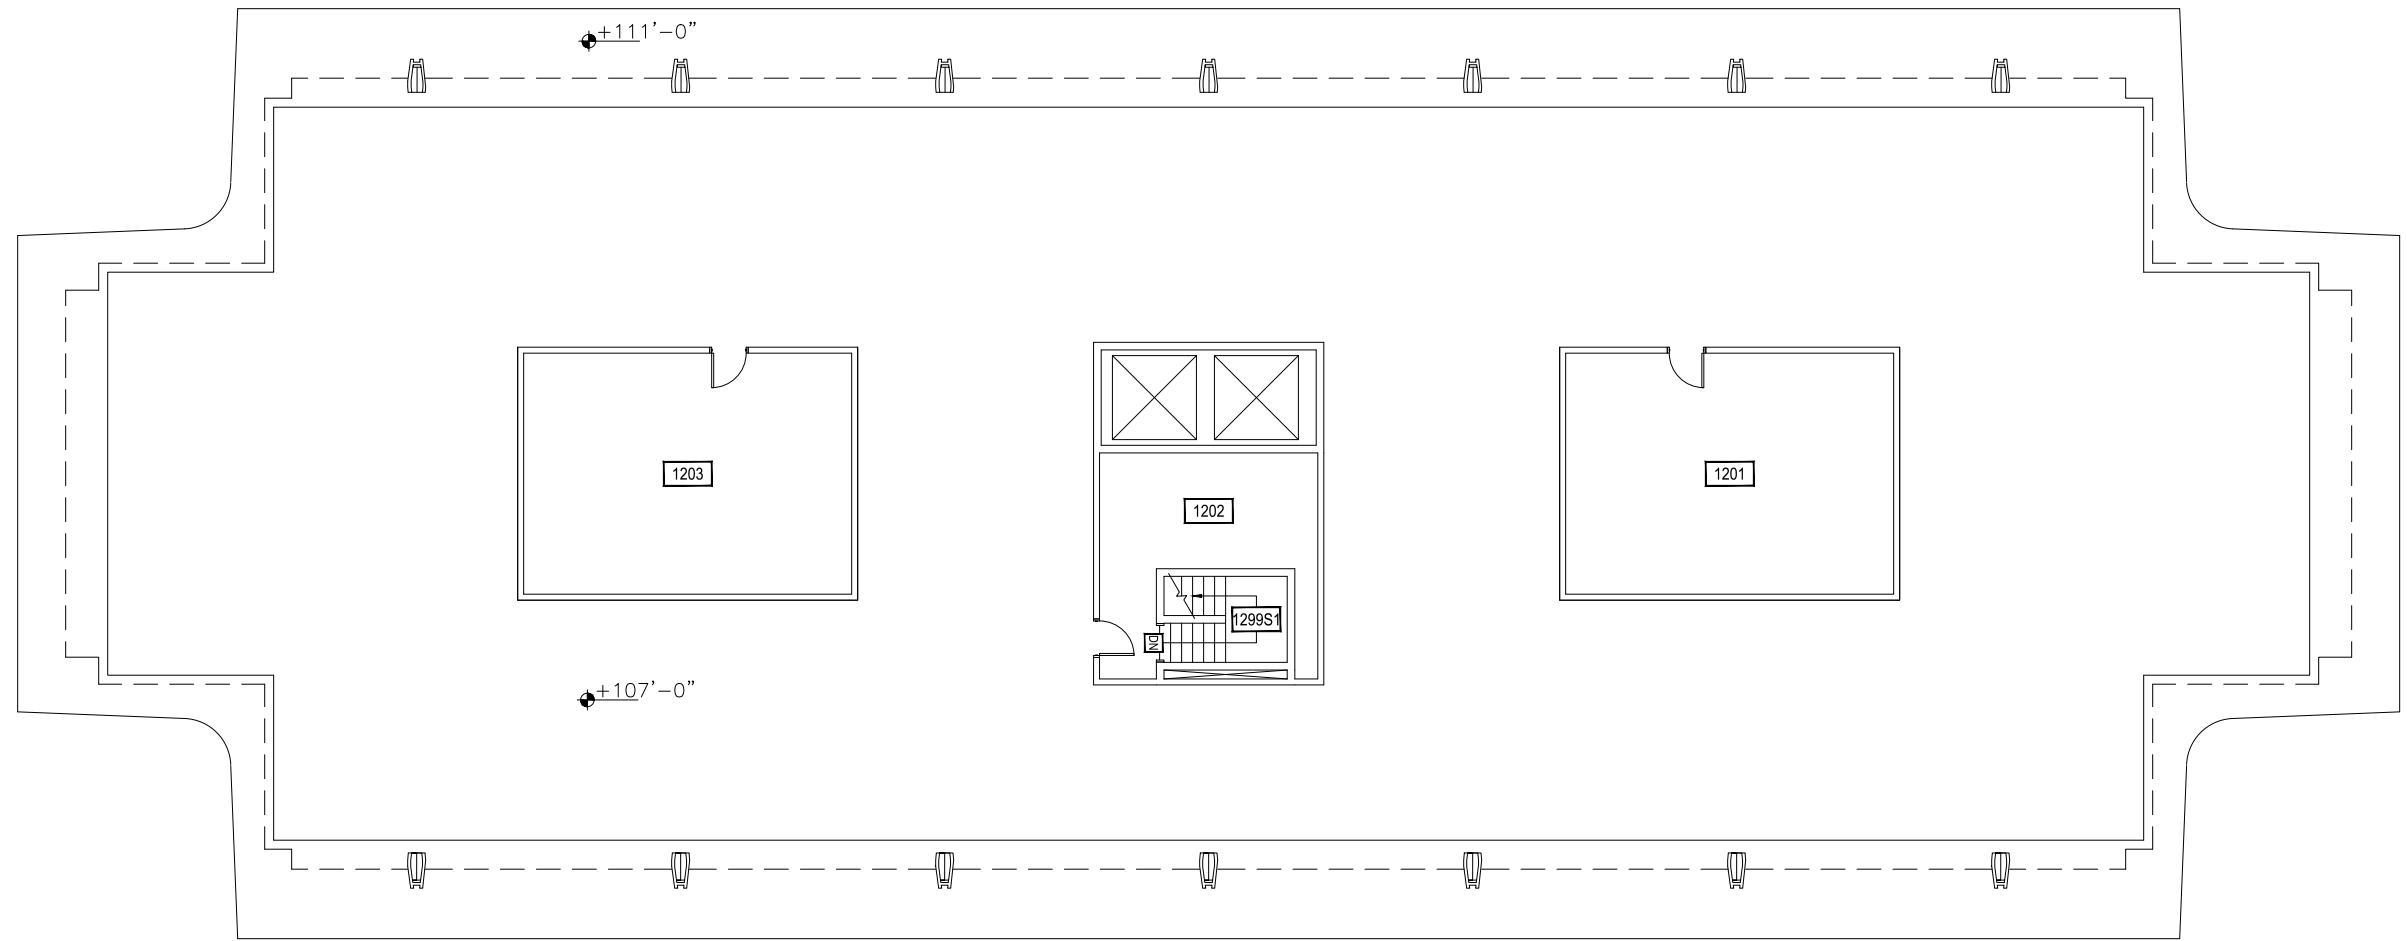


1 SOUTH HEDGES HALL - PENTHOUSE LEVEL 

SCALE: 1/16" = 1'

**M** MONTANA  
STATE UNIVERSITY  
CAMPUS PLANNING,  
DESIGN & CONSTRUCTION  
BOZEMAN, MONTANA  
PHONE: 406.994.5413 FAX: 406.994.5665

INDEX #	45
BUILDING #	340



Jun 01, 2015 - 3:49pm - 340\_AR.dwg  
H:\Hedges Dorms\South Hedges\Building Plan - Book Copy\

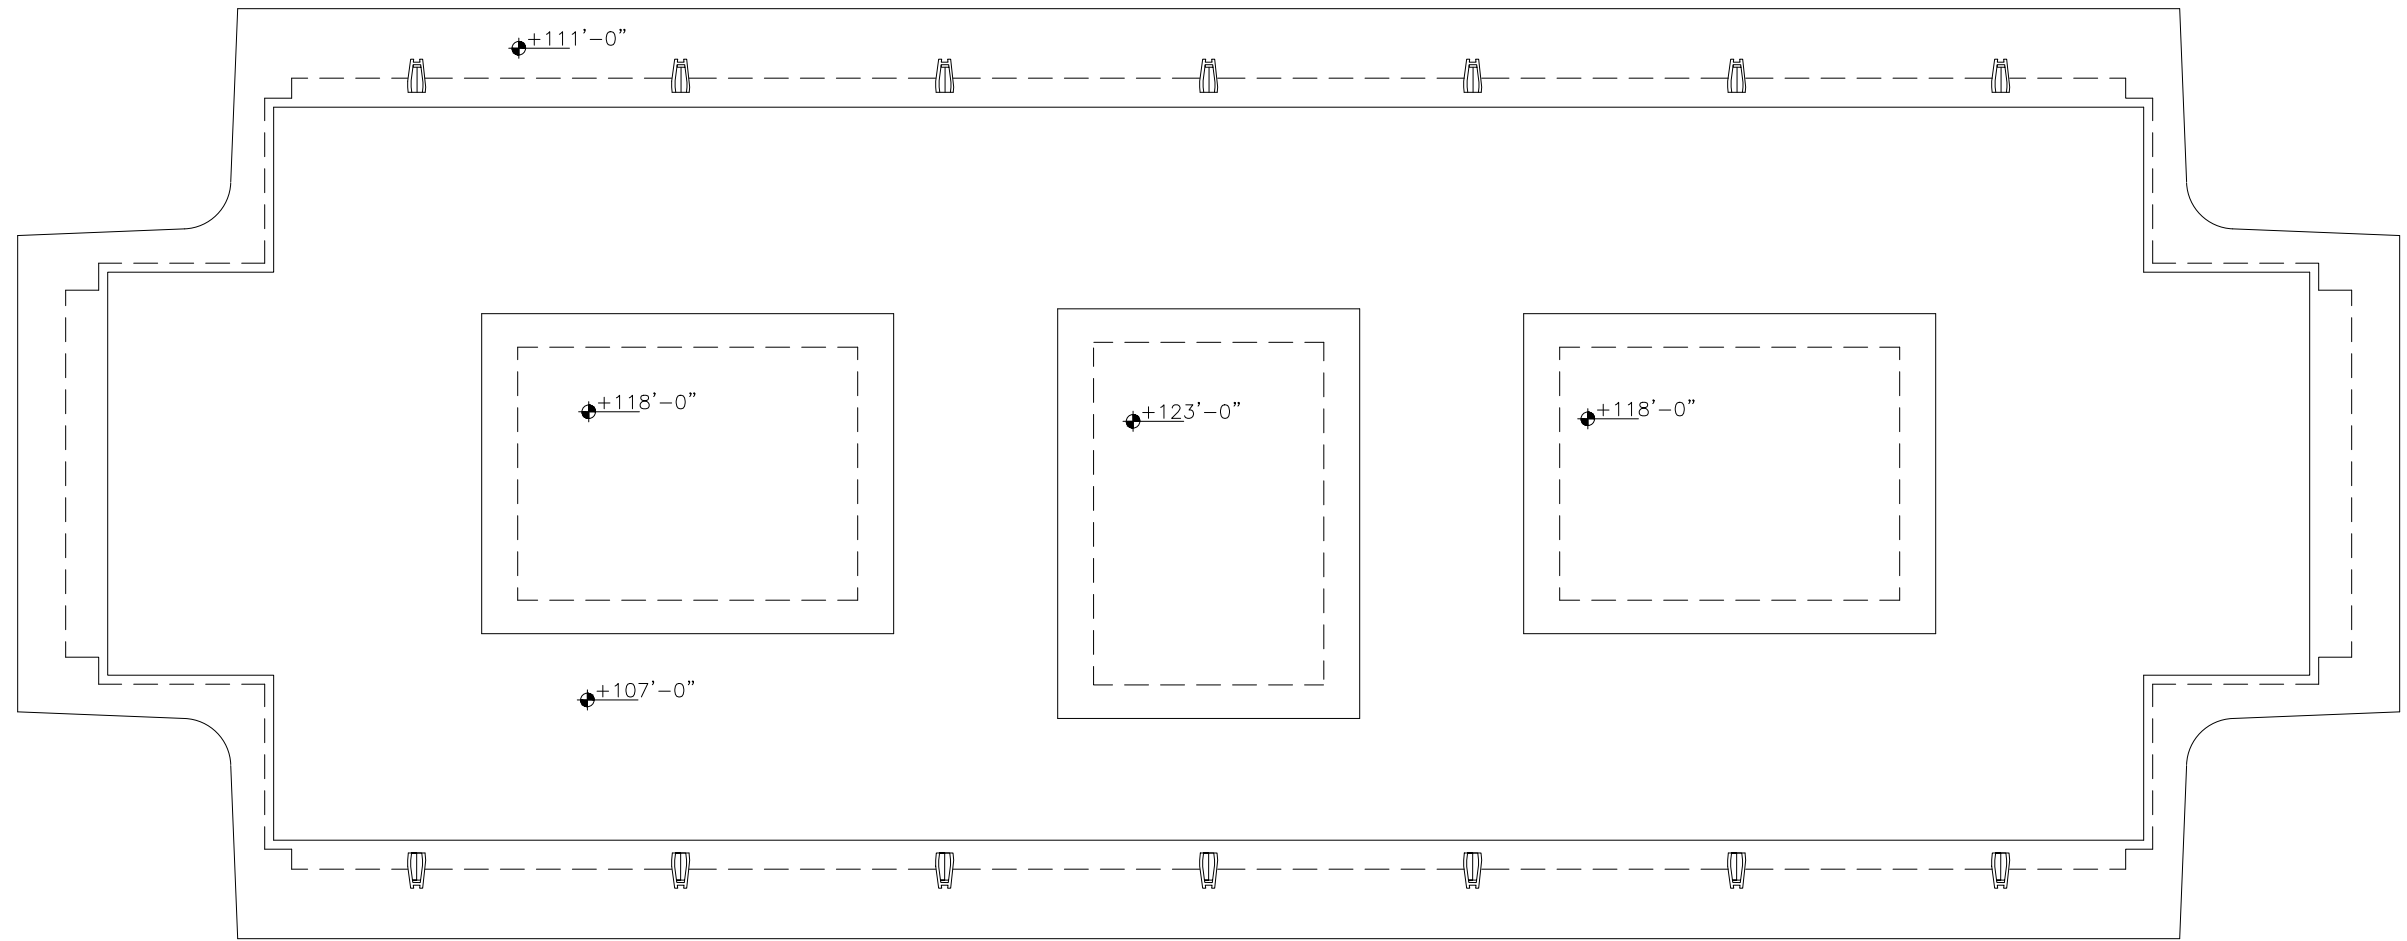

1

### SOUTH HEDGES HALL - ROOF LEVEL

SCALE: 1/16" = 1'

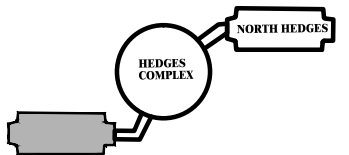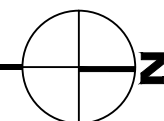

**M** MONTANA  
STATE UNIVERSITY  
CAMPUS PLANNING,  
DESIGN & CONSTRUCTION  
BOZEMAN, MONTANA  
PHONE: 406.994.5413 FAX: 406.994.5665

INDEX #	45
BUILDING #	340