



PRELIMINARY DATA  
AS-BUILT DRAWINGS NOT AVAILABLE

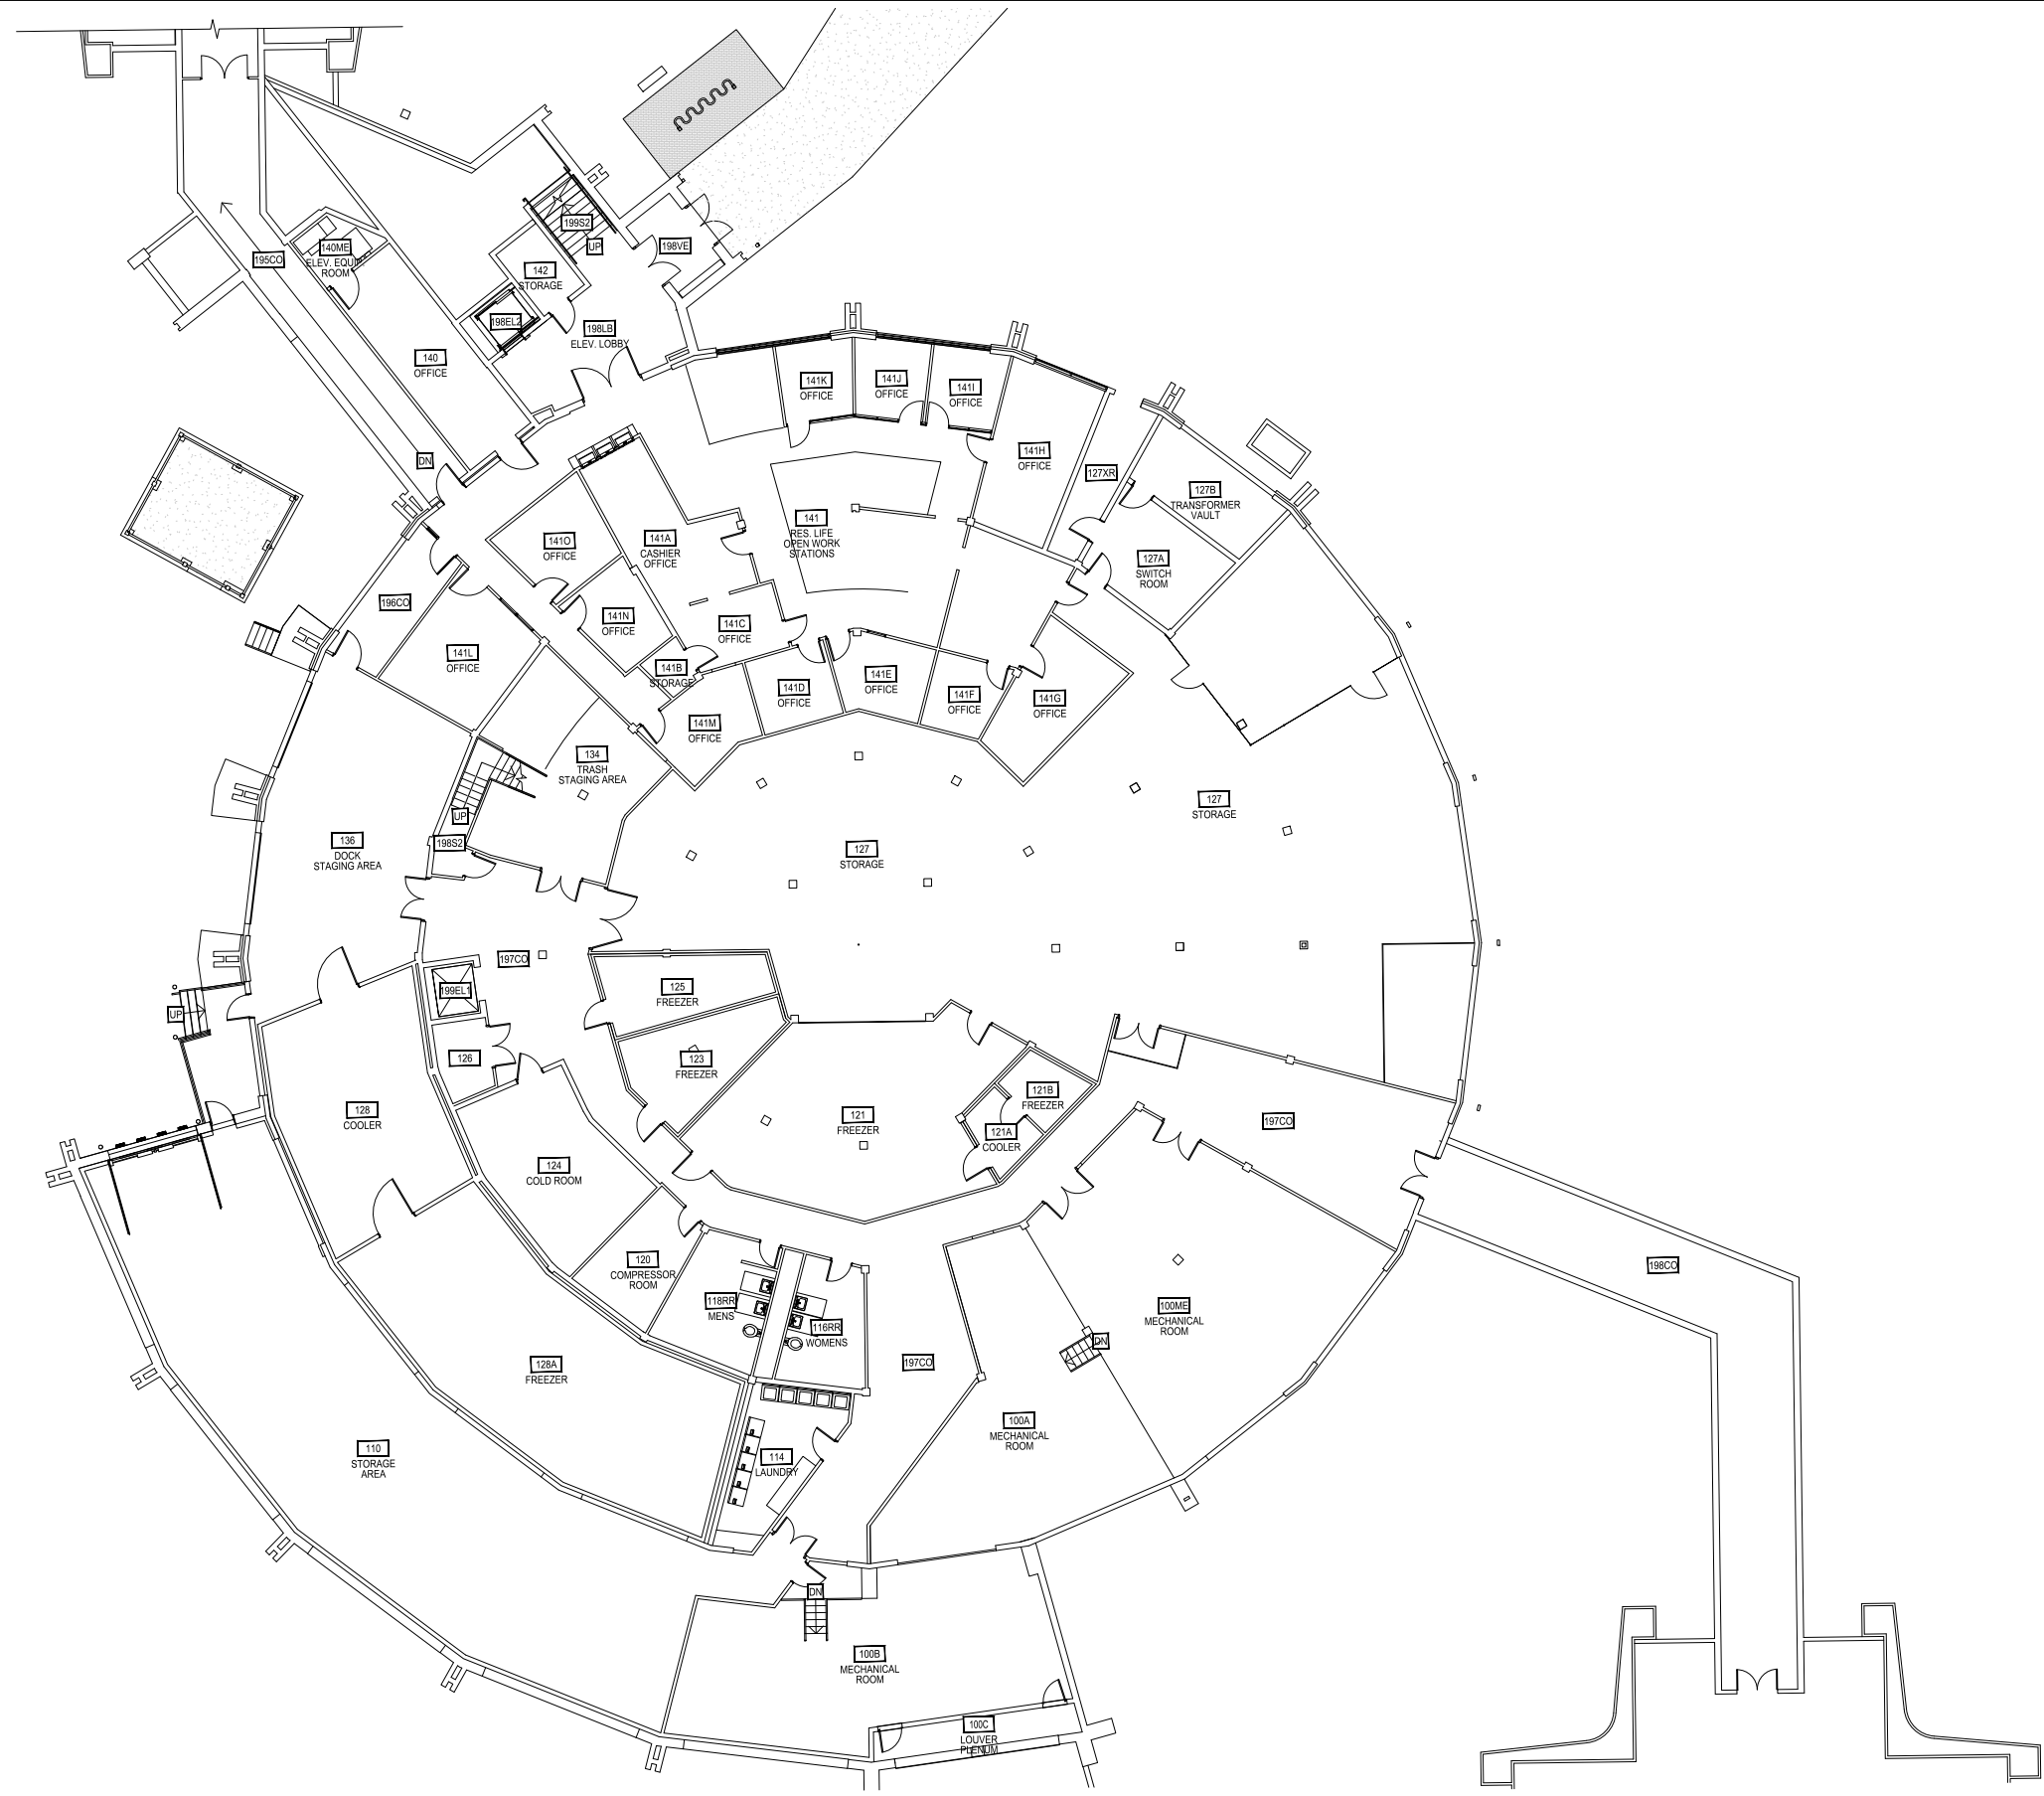

**1** MILLER DINING HALL - FIRST LEVEL  
SCALE: 1" = 25'

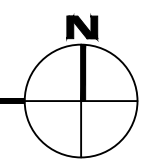


Oct 19, 2016 - 8:34am - 341\_A1.dwg  
H:\Hedges\Drawings\Miller Dining Hall\Building Plan - Book Copy

 <b>MONTANA STATE UNIVERSITY</b> CAMPUS PLANNING, DESIGN & CONSTRUCTION BOZEMAN, MONTANA PHONE: 406.994.5413 FAX: 406.994.5665	INDEX #
	<b>43</b>
	BUILDING #
	<b>341</b>



PRELIMINARY DATA  
AS-BUILT DRAWINGS NOT AVAILABLE

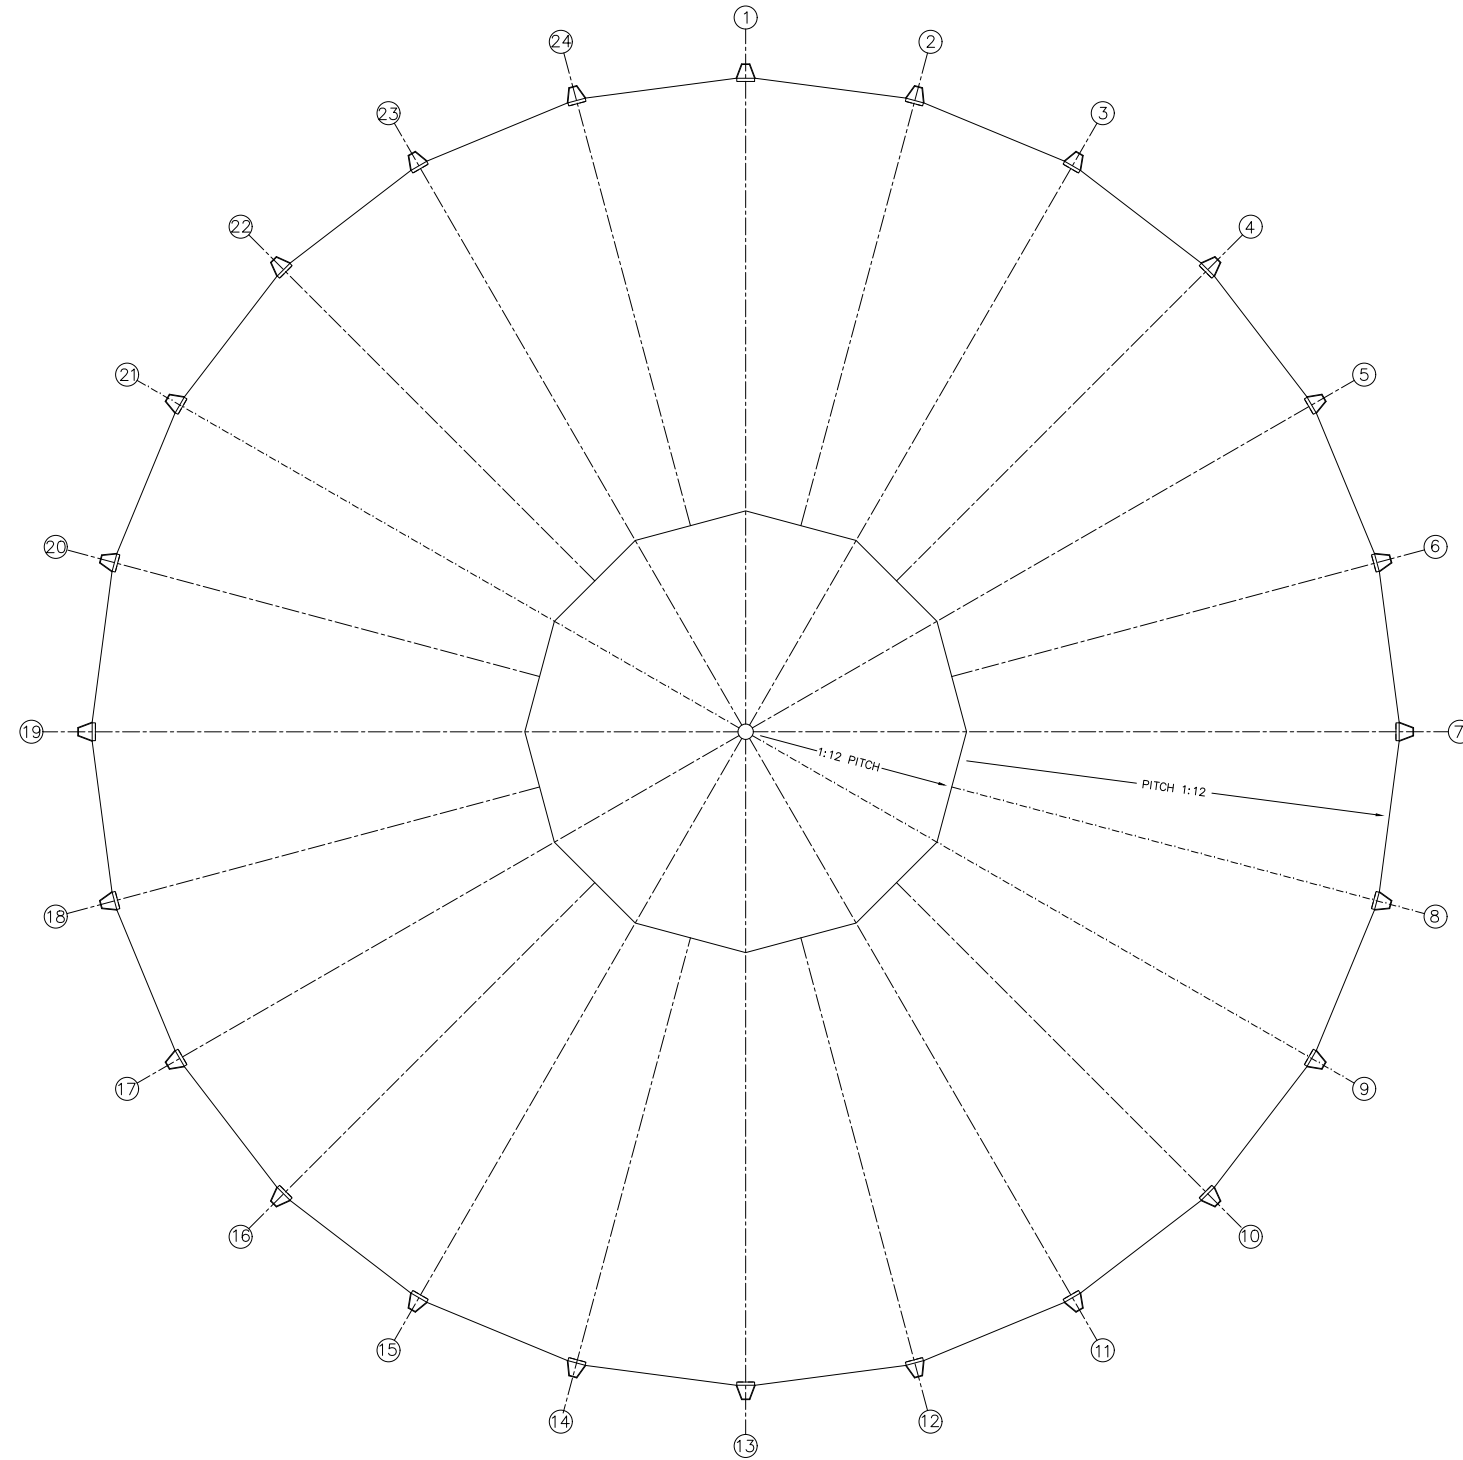

1

MILLER DINING HALL - ROOF LEVEL

SCALE: 1" = 25'



**M** MONTANA  
STATE UNIVERSITY  
CAMPUS PLANNING,  
DESIGN & CONSTRUCTION  
BOZEMAN, MONTANA  
PHONE: 406.994.5413 FAX: 406.994.5665

INDEX #  
**43**  
BUILDING #  
**341**