



Dec 27, 2016 - 10:40am - 349_A1.dwg
C:\Users\gary.grance\appdata\local\temp\AcPublish_3260

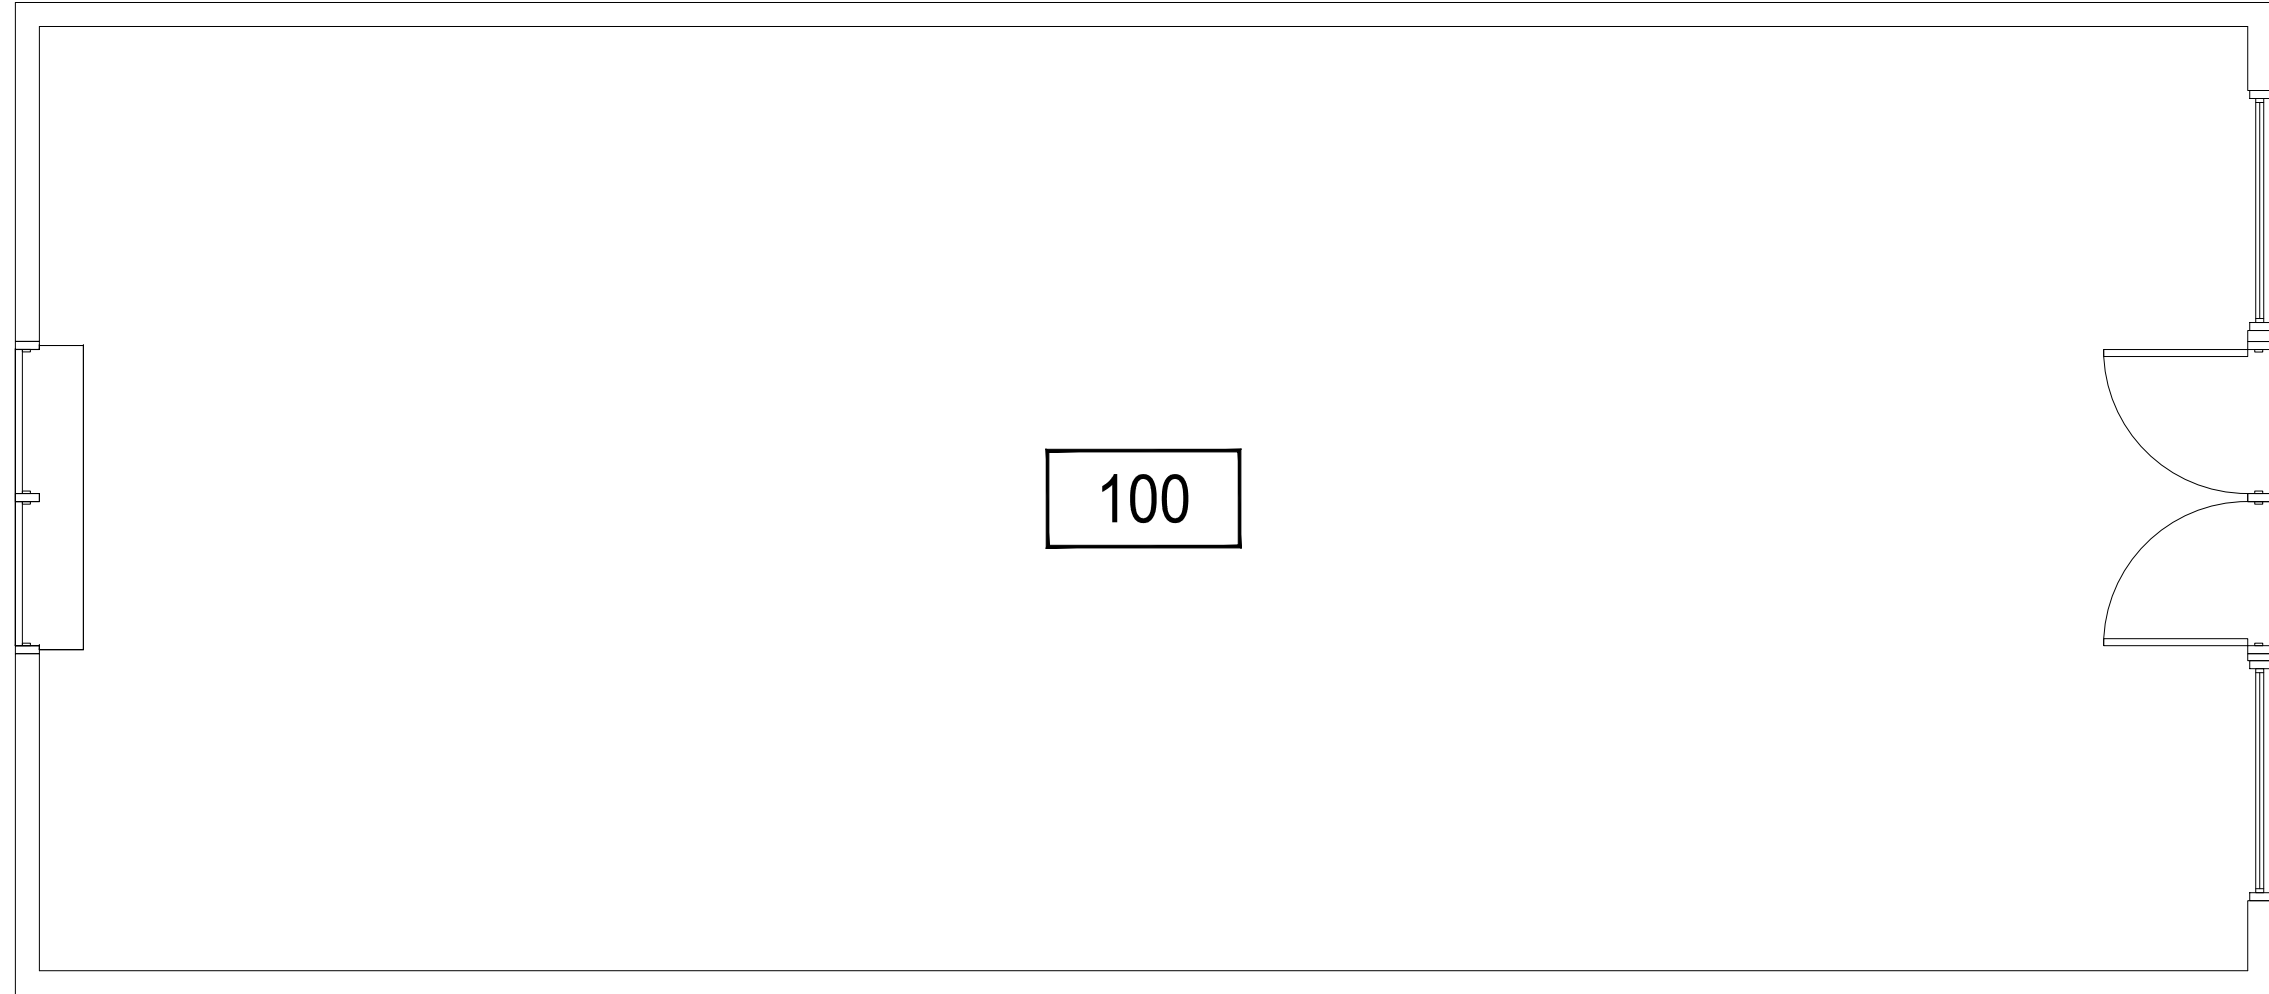

1

FS CUSTODIAL LAMP STORAGE QUONSET - FIRST LEVEL

SCALE: 1/4" = 1'

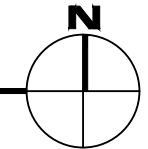

M MONTANA
STATE UNIVERSITY
CAMPUS PLANNING,
DESIGN & CONSTRUCTION
BOZEMAN, MONTANA
PHONE: 406.994.5413 FAX: 406.994.5665

INDEX #	100
BUILDING #	349