



Dec 27, 2016 - 10:42am - 350_A1.dwg
H:\Plew Yard\Building Plan Book

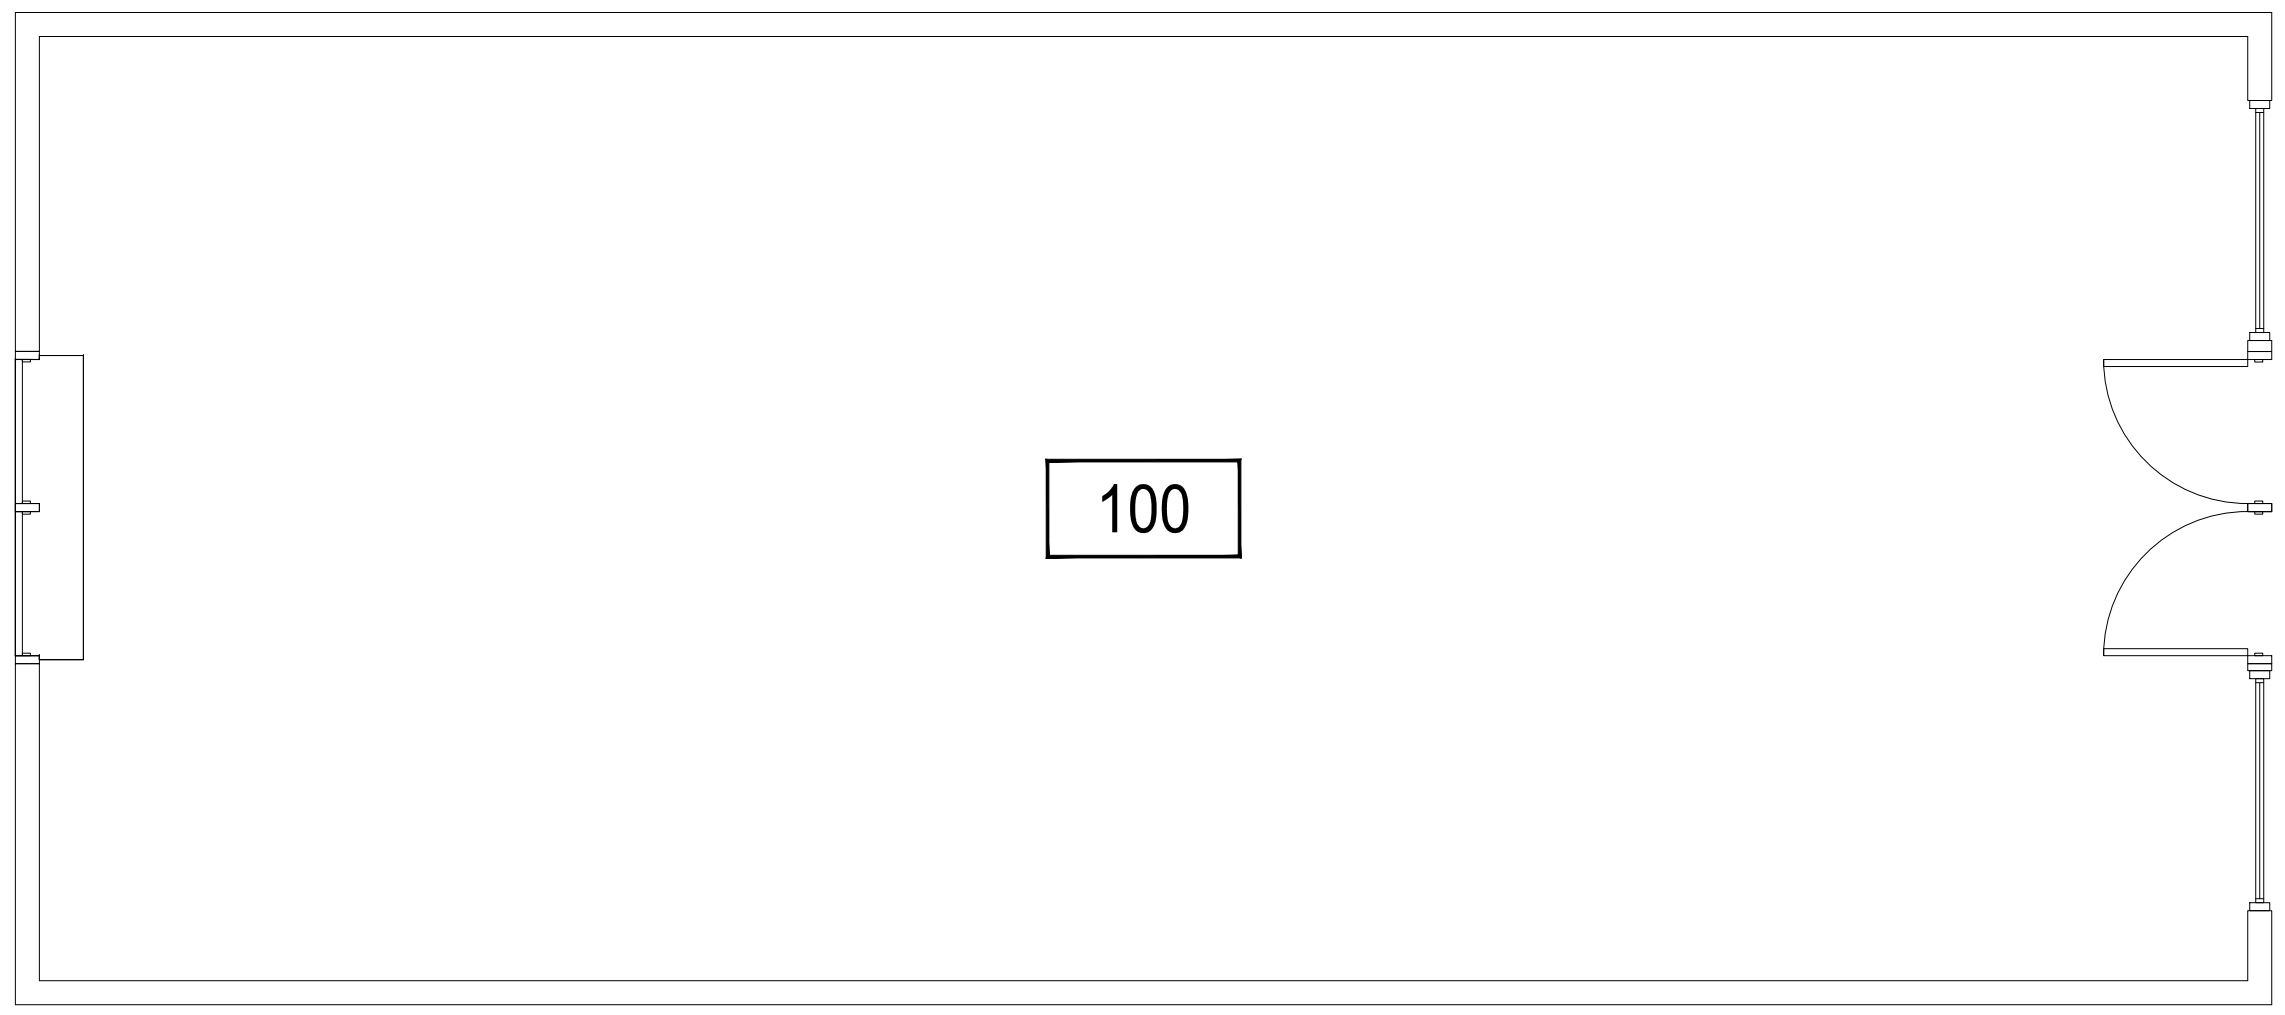

1 FS STORAGE QUONSET - FIRST LEVEL
SCALE: 1/4" = 1'

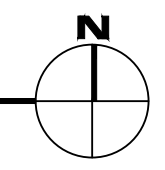

 MONTANA STATE UNIVERSITY CAMPUS PLANNING, DESIGN & CONSTRUCTION BOZEMAN, MONTANA PHONE: 406.994.5413 FAX: 406.994.5665	INDEX #
	100
	BUILDING #
	350