
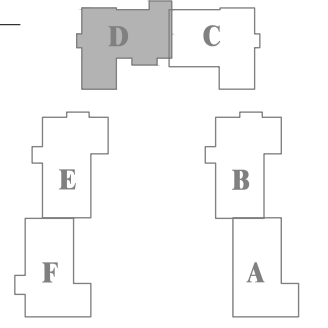
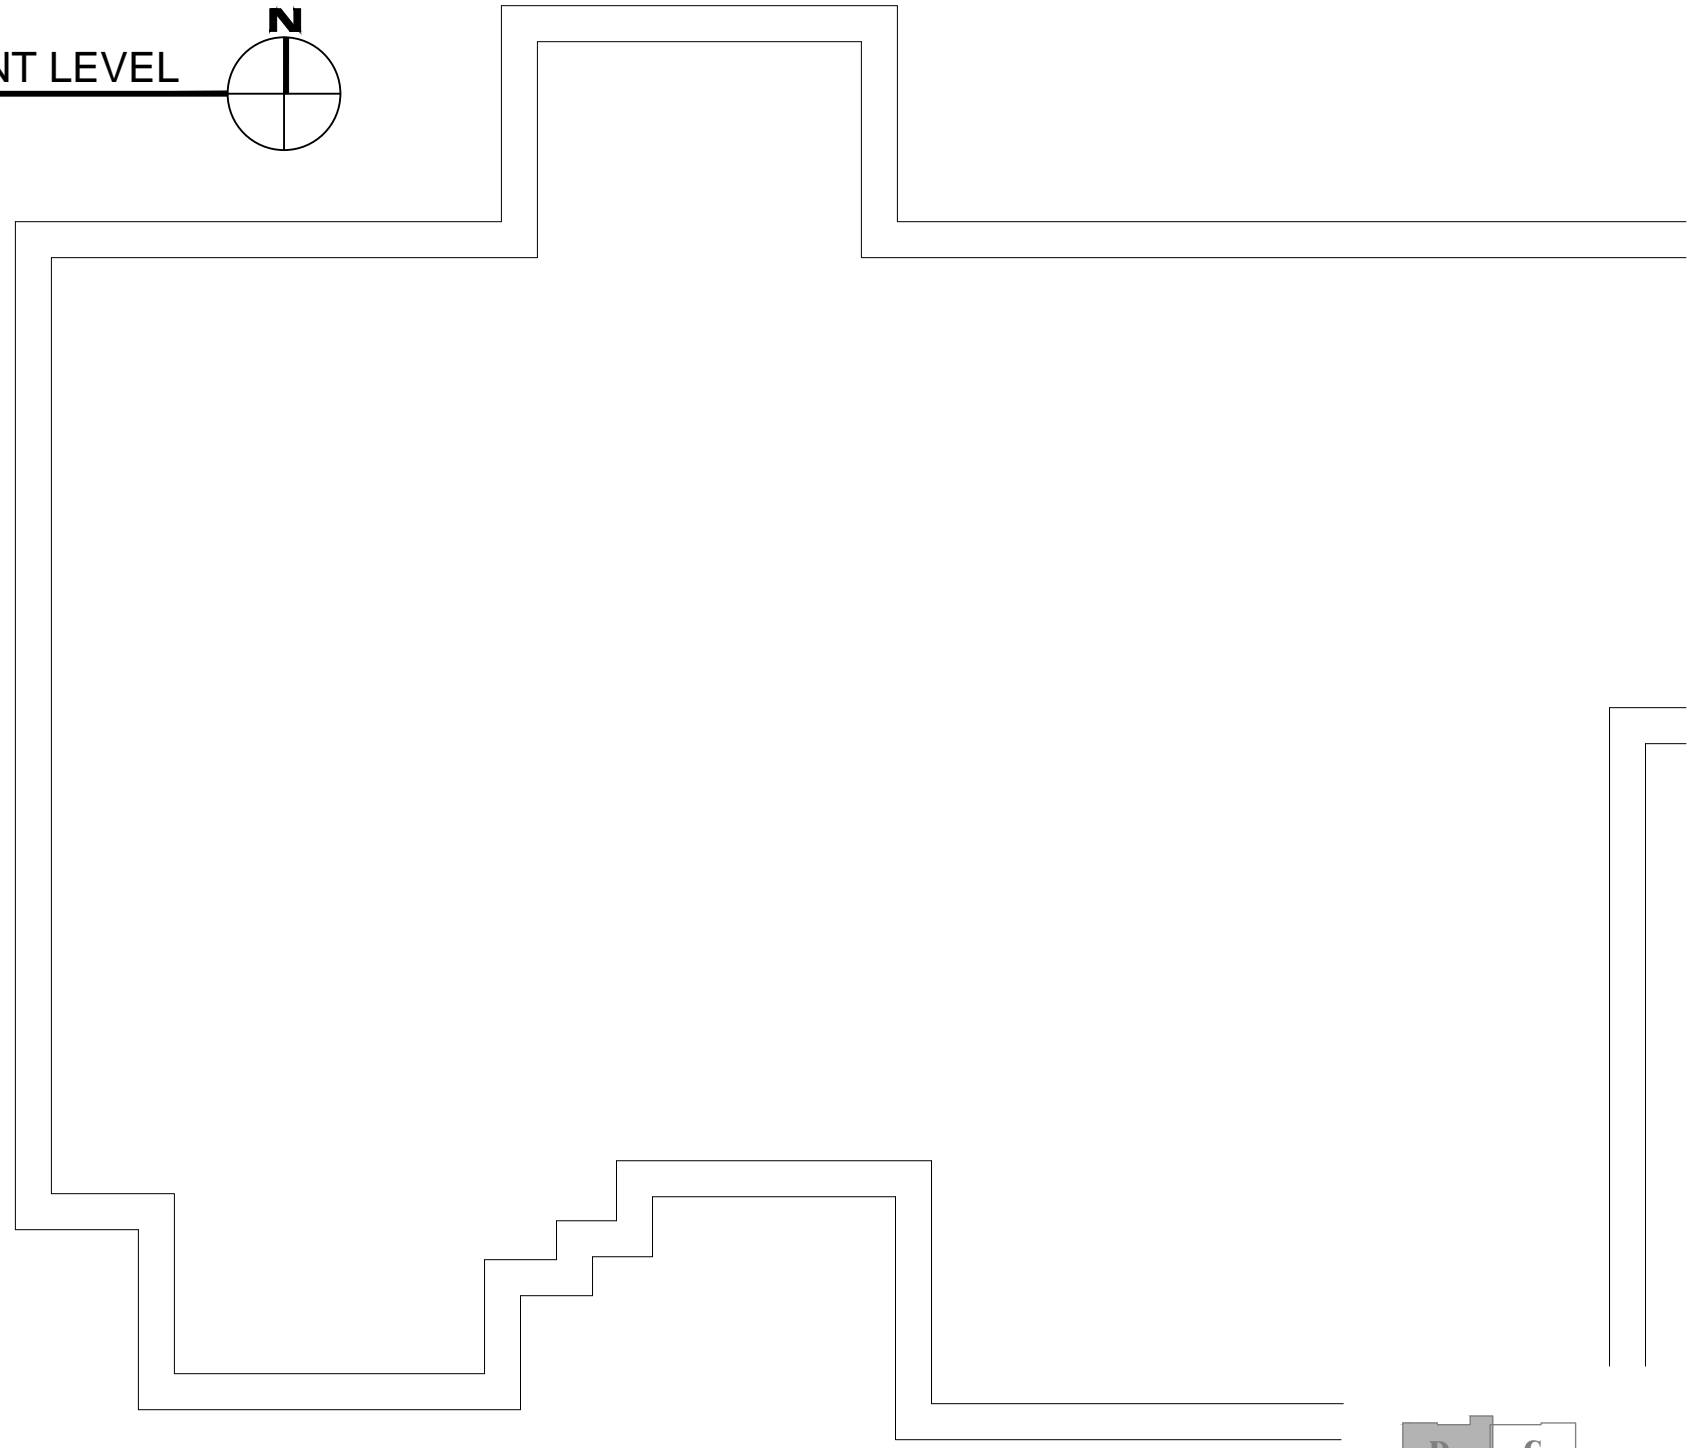


1

# ATKINSON QUADRANGLE RESIDENCE HALL D - SUB-BASEMENT LEVEL

SCALE: 3/16" = 1'

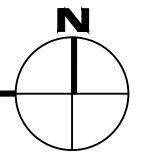

Mar 05, 2015 - 9:05am - 373\_S&D.dwg  
H:\Atkinson Quadrangle Residence Halls\Atkinson Quadrangle Residence Hall D\Building Plan - Book Copy\



**M** MONTANA STATE UNIVERSITY  
 CAMPUS PLANNING,  
 DESIGN & CONSTRUCTION  
 BOZEMAN, MONTANA  
 PHONE: 406.994.5413 FAX: 406.994.5665

INDEX #	<b>32</b>
BUILDING #	<b>373</b>

1

# ATKINSON QUADRANGLE RESIDENCE HALL D - BASEMENT LEVEL

SCALE: 3/16" = 1'

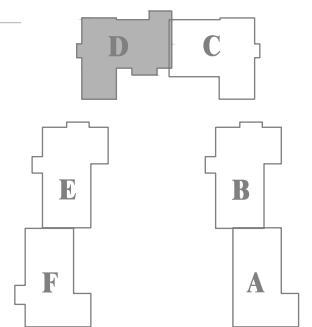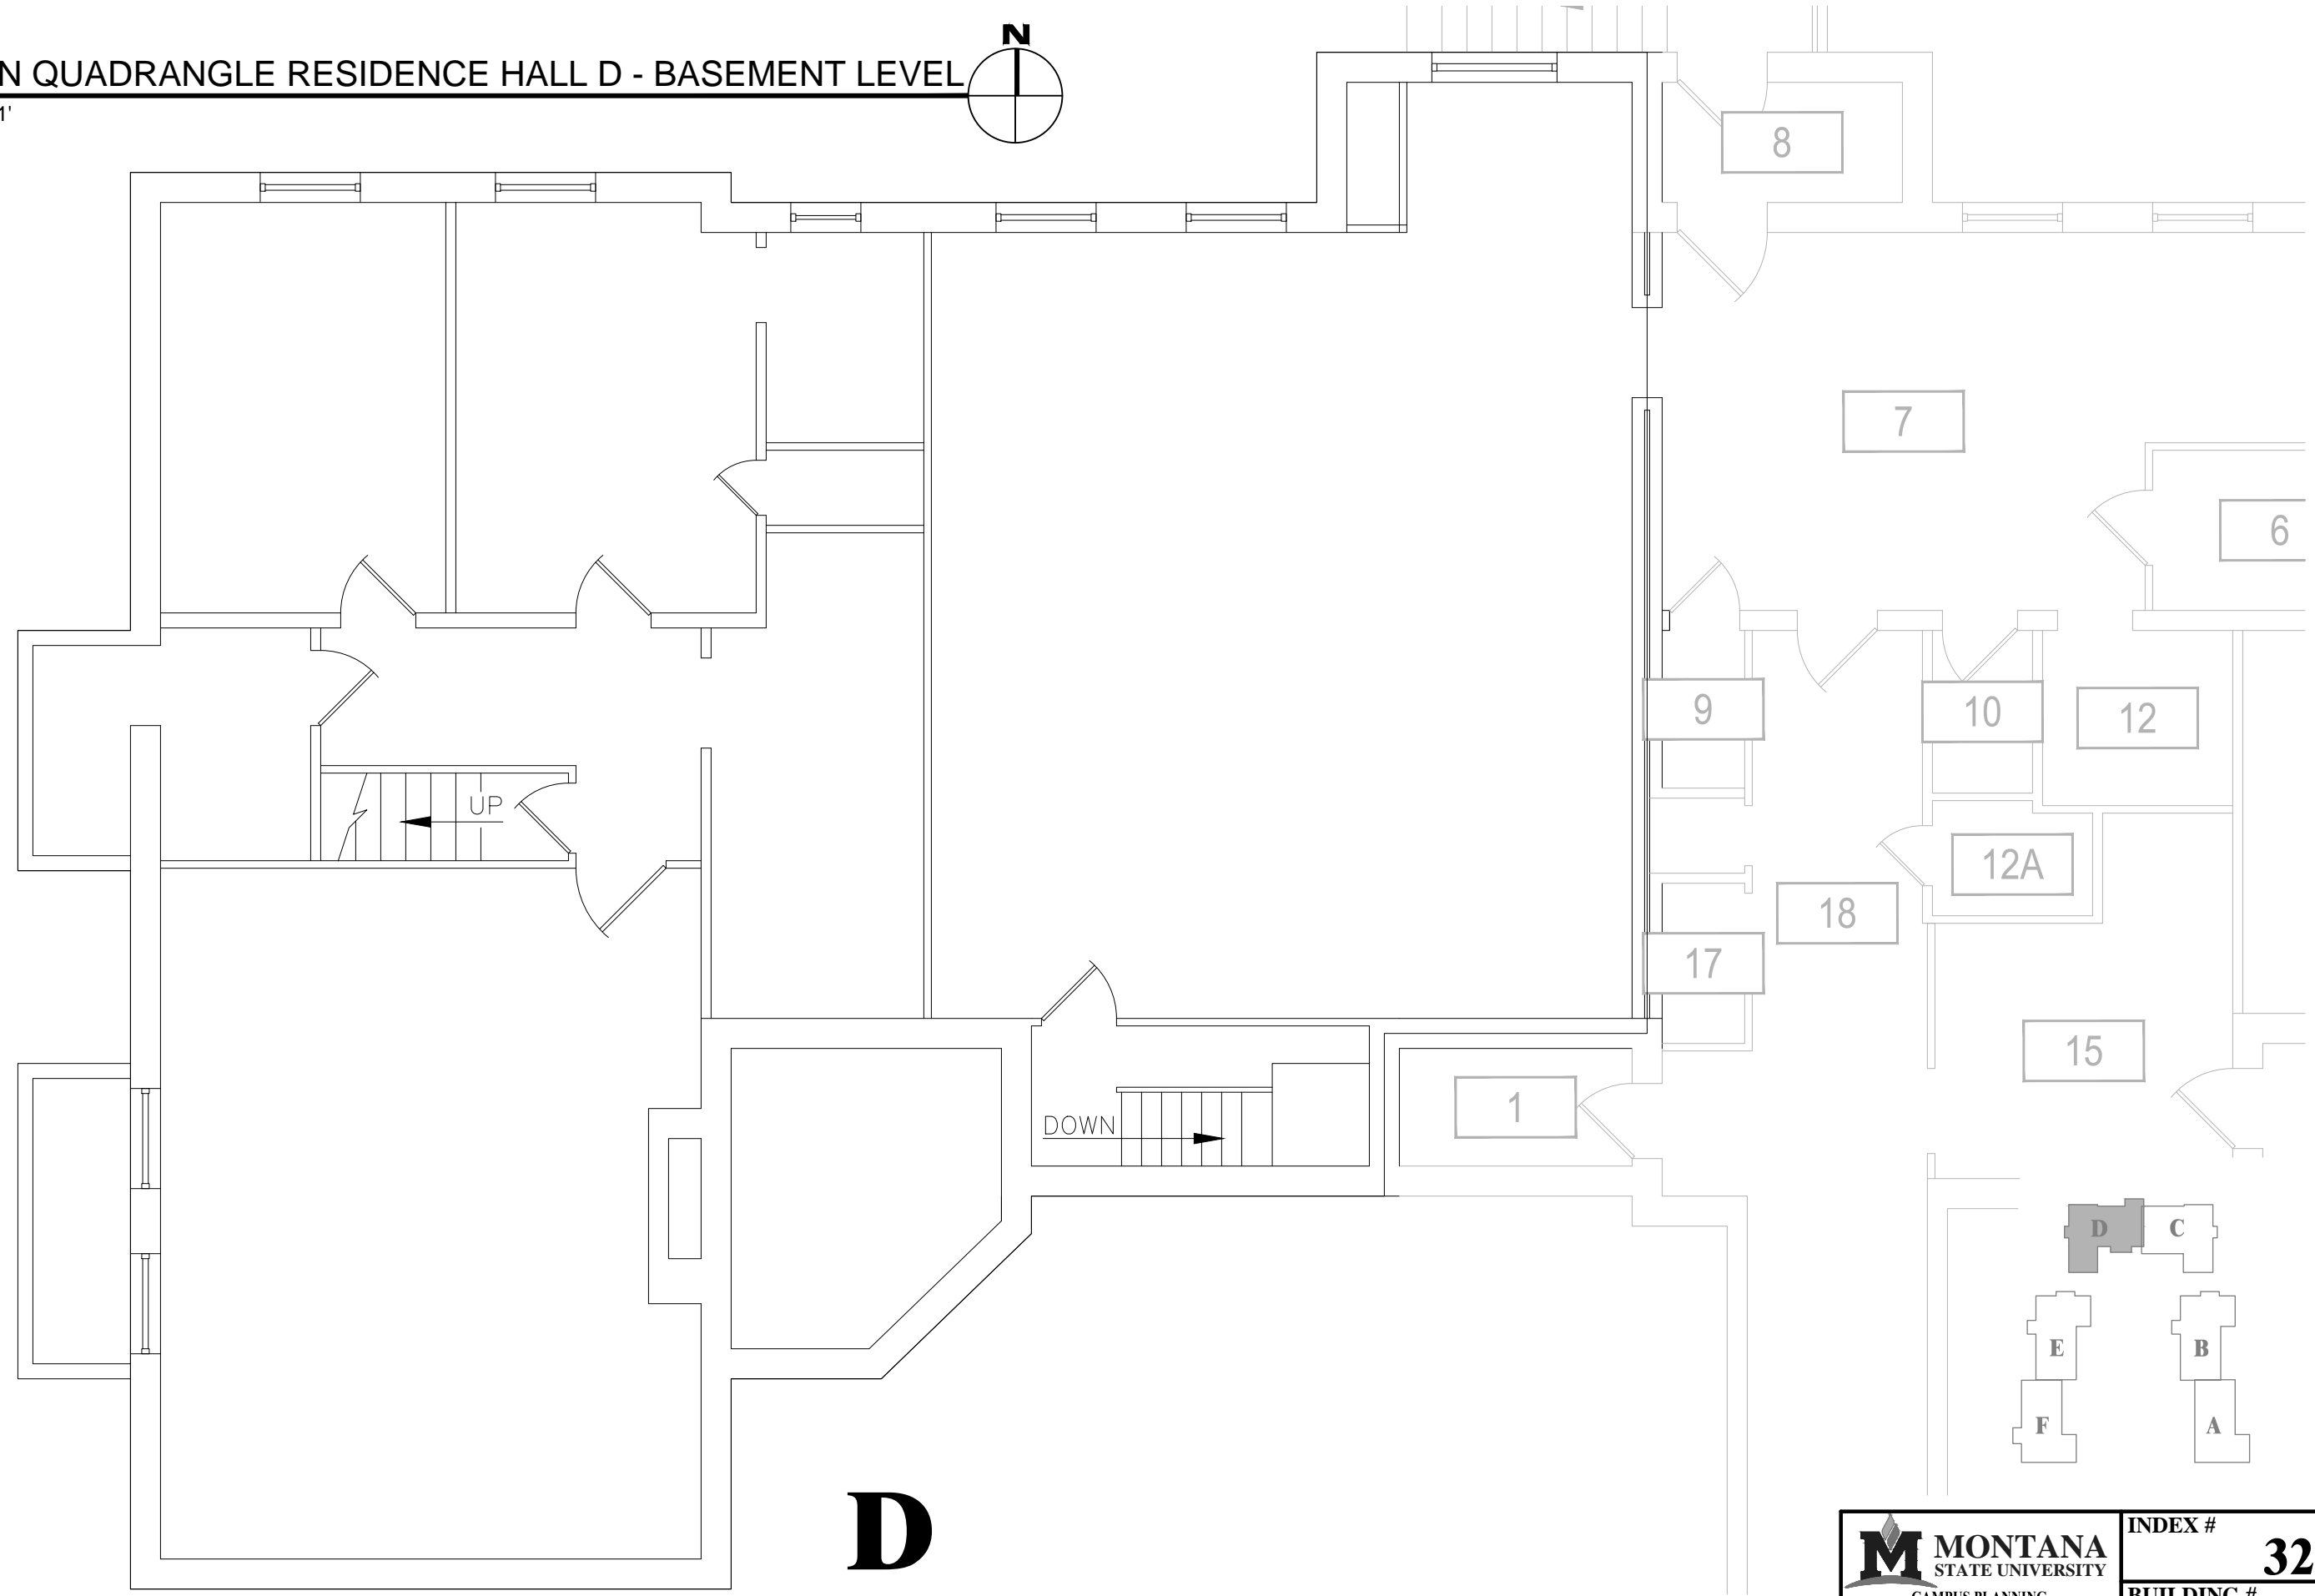

Mar 05, 2015 - 9:05am - 373\_Alt.dwg  
H:\Atkinson Quadrangle Residence Halls\Atkinson Quadrangle Residence Hall D\Building Plan - Book Copy\



**M** MONTANA STATE UNIVERSITY  
CAMPUS PLANNING,  
DESIGN & CONSTRUCTION  
BOZEMAN, MONTANA  
PHONE: 406.994.5413 FAX: 406.994.5665

INDEX # **32**  
BUILDING # **373**

1

# ATKINSON QUADRANGLE RESIDENCE HALL D - FIRST LEVEL

SCALE: 3/16" = 1'

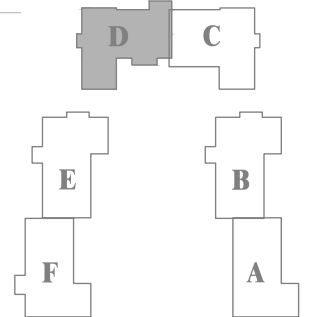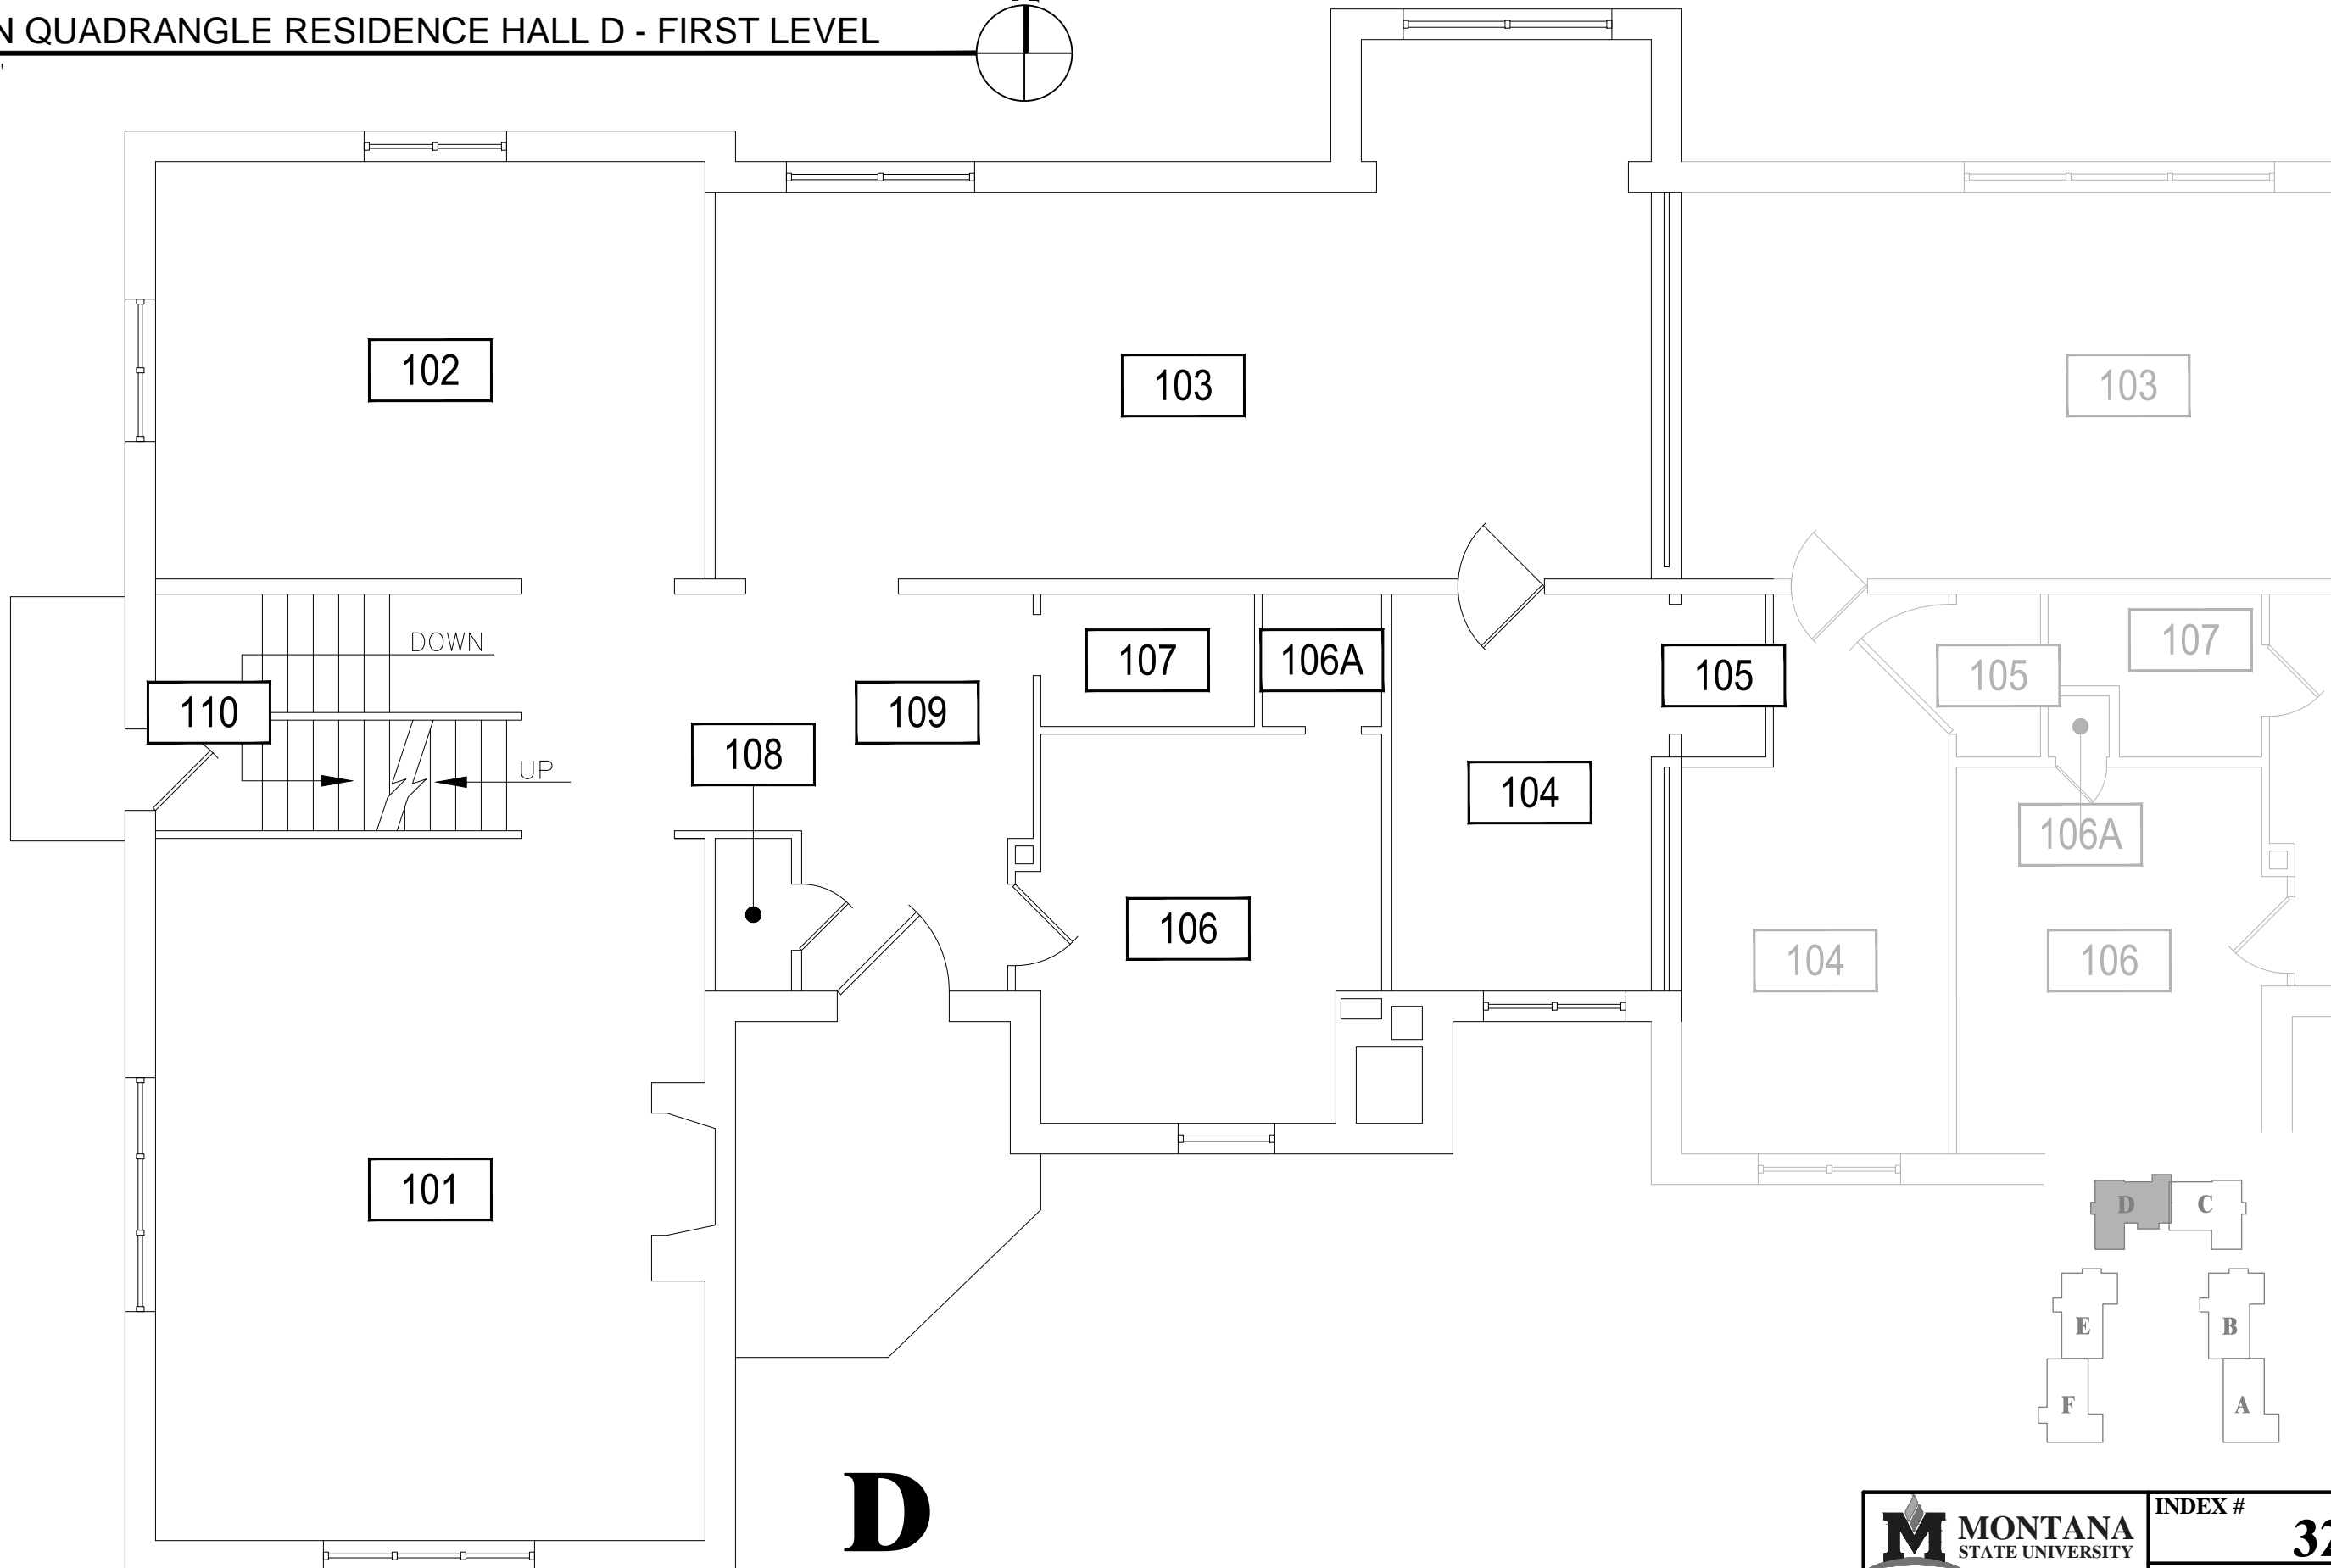

Mar 05, 2015 - 9:05am - 373\_A1.dwg  
H:\Atkinson Quadrangle Residence Halls\Atkinson Quadrangle Residence Hall D\Building Plan - Book Copy


**M** MONTANA STATE UNIVERSITY  
 CAMPUS PLANNING,  
 DESIGN & CONSTRUCTION  
 BOZEMAN, MONTANA  
 PHONE: 406.994.5413 FAX: 406.994.5665

INDEX # **32**  
 BUILDING # **373**

1

# ATKINSON QUADRANGLE RESIDENCE HALL D - SECOND LEVEL

SCALE: 3/16" = 1'

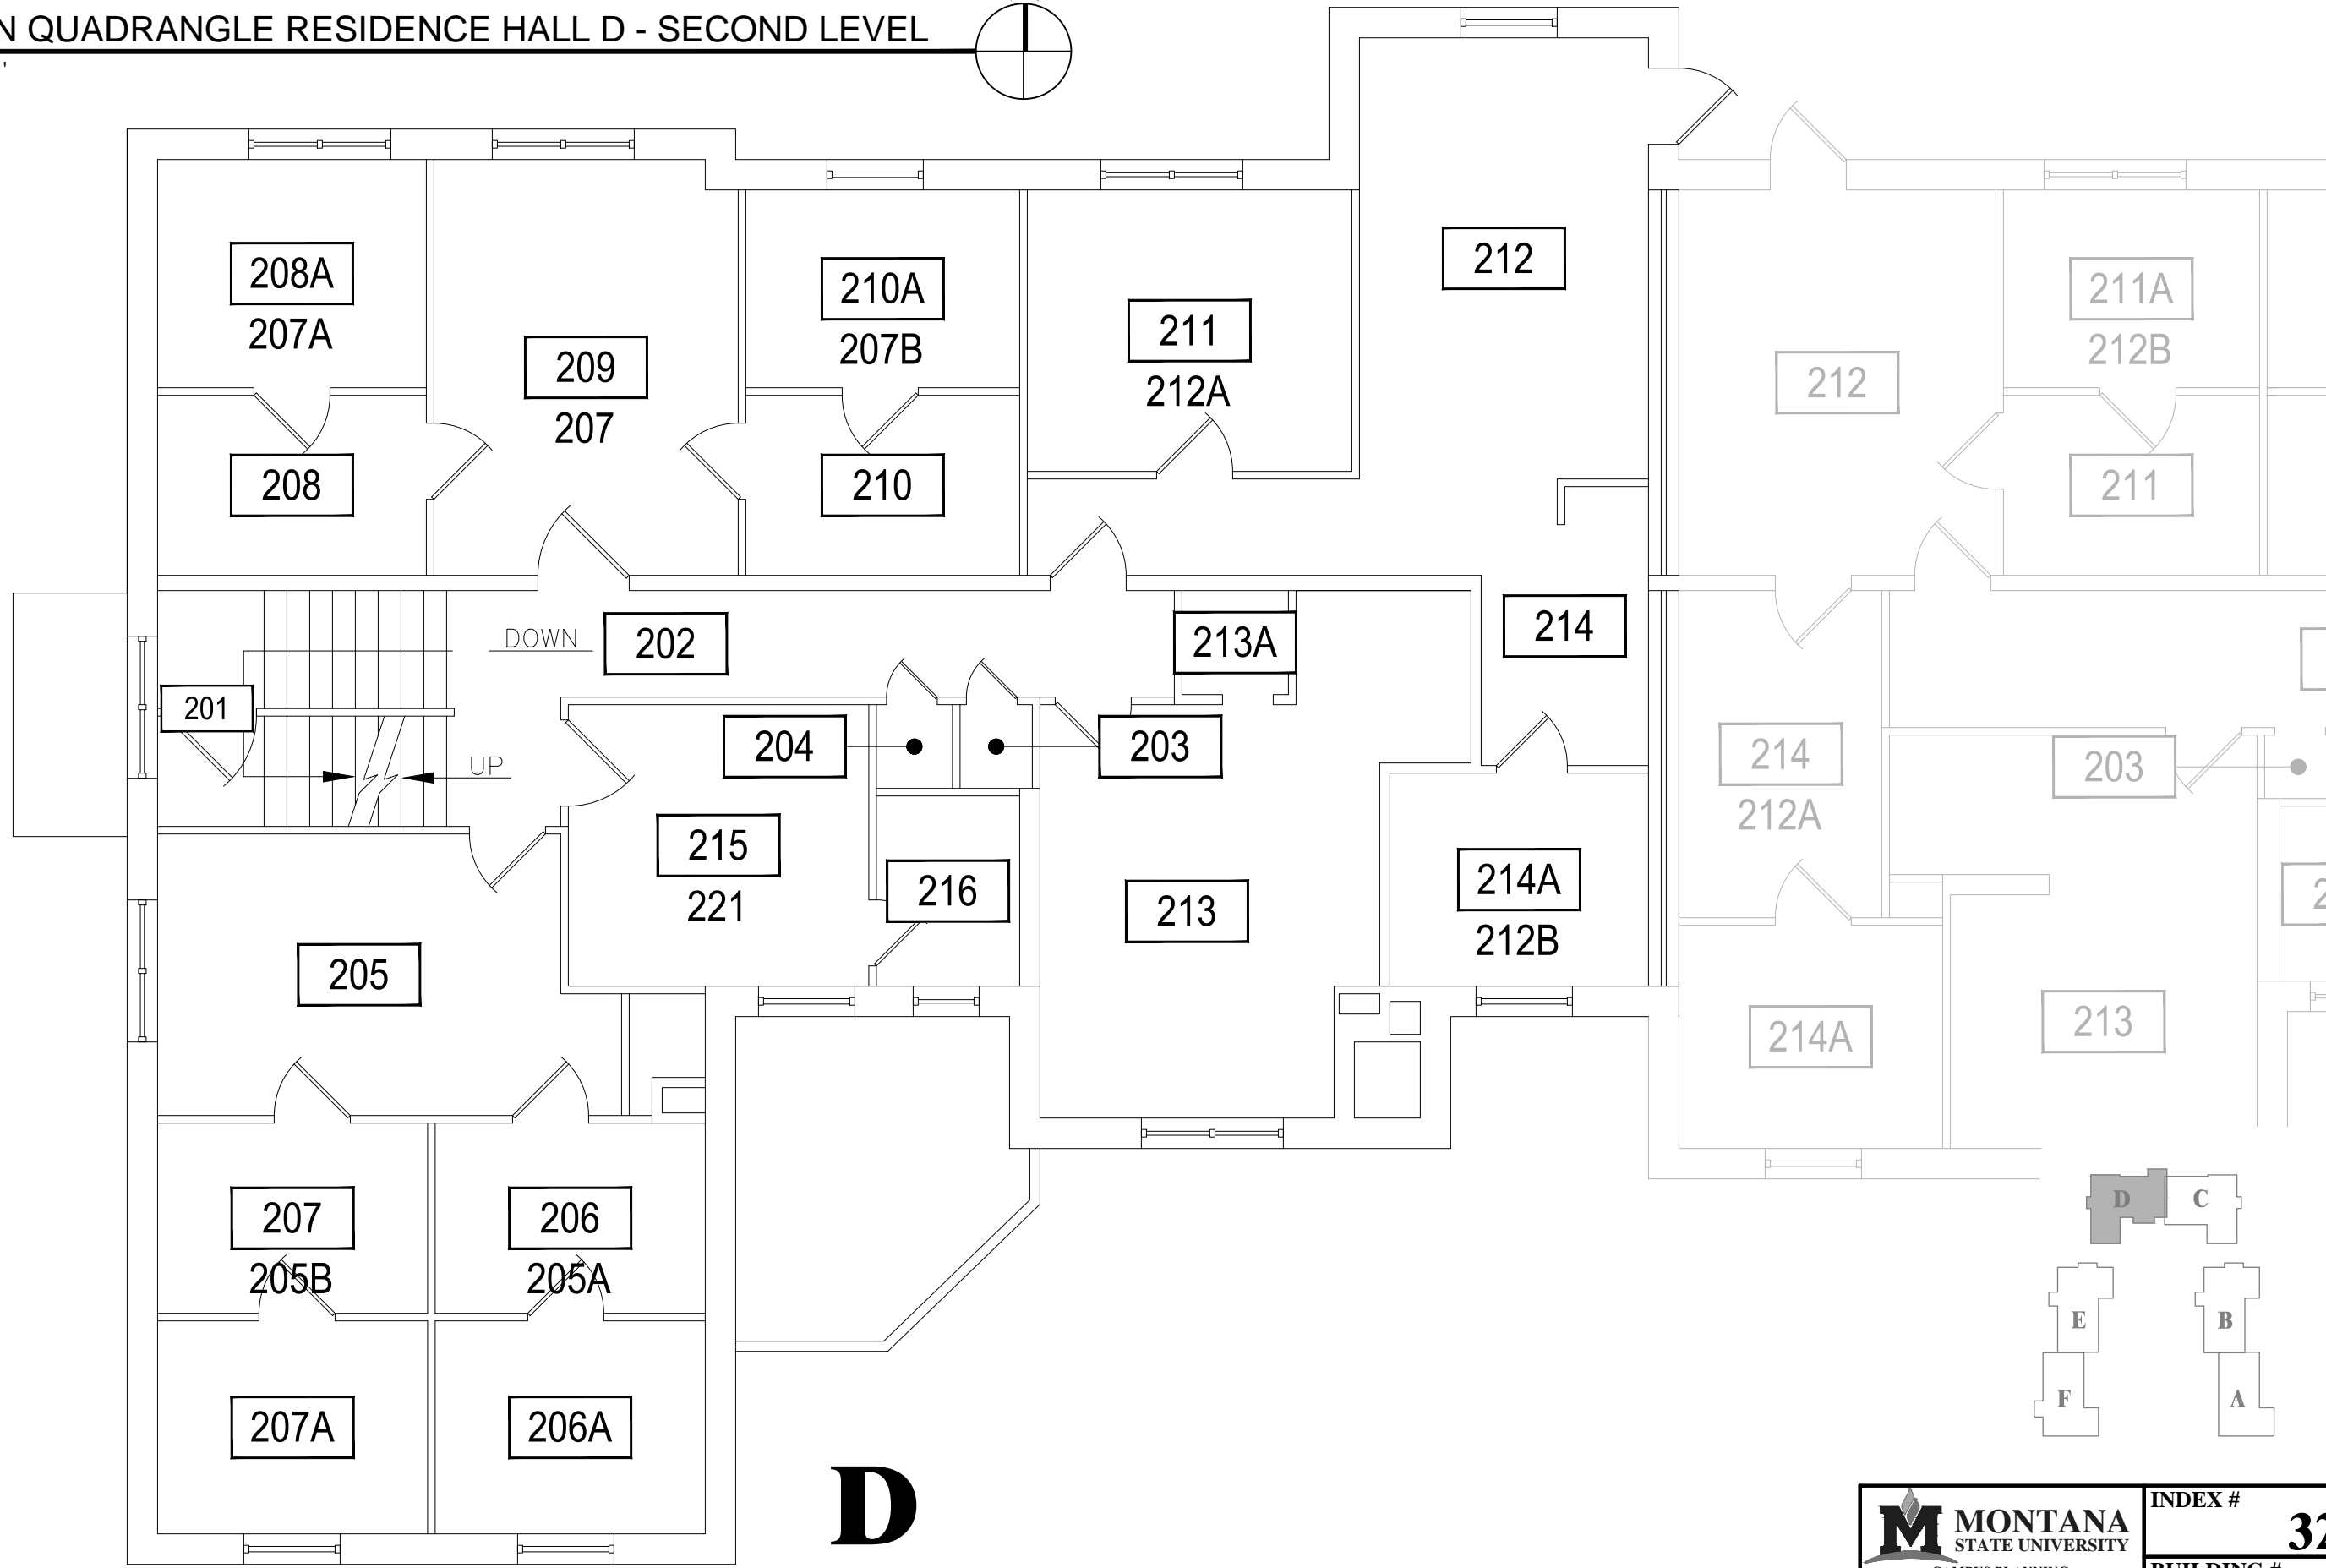

Mar 05, 2015 - 9:05am - 373\_A2.dwg  
H:\Atkinson Quadrangle Residence Halls\Atkinson Quadrangle Residence Hall D\Building Plan - Book Copy1


**M** MONTANA STATE UNIVERSITY  
 CAMPUS PLANNING, DESIGN & CONSTRUCTION  
 BOZEMAN, MONTANA  
 PHONE: 406.994.5413 FAX: 406.994.5665

INDEX #	32
BUILDING #	373

1

# ATKINSON QUADRANGLE RESIDENCE HALL D - THIRD LEVEL

SCALE: 3/16" = 1'

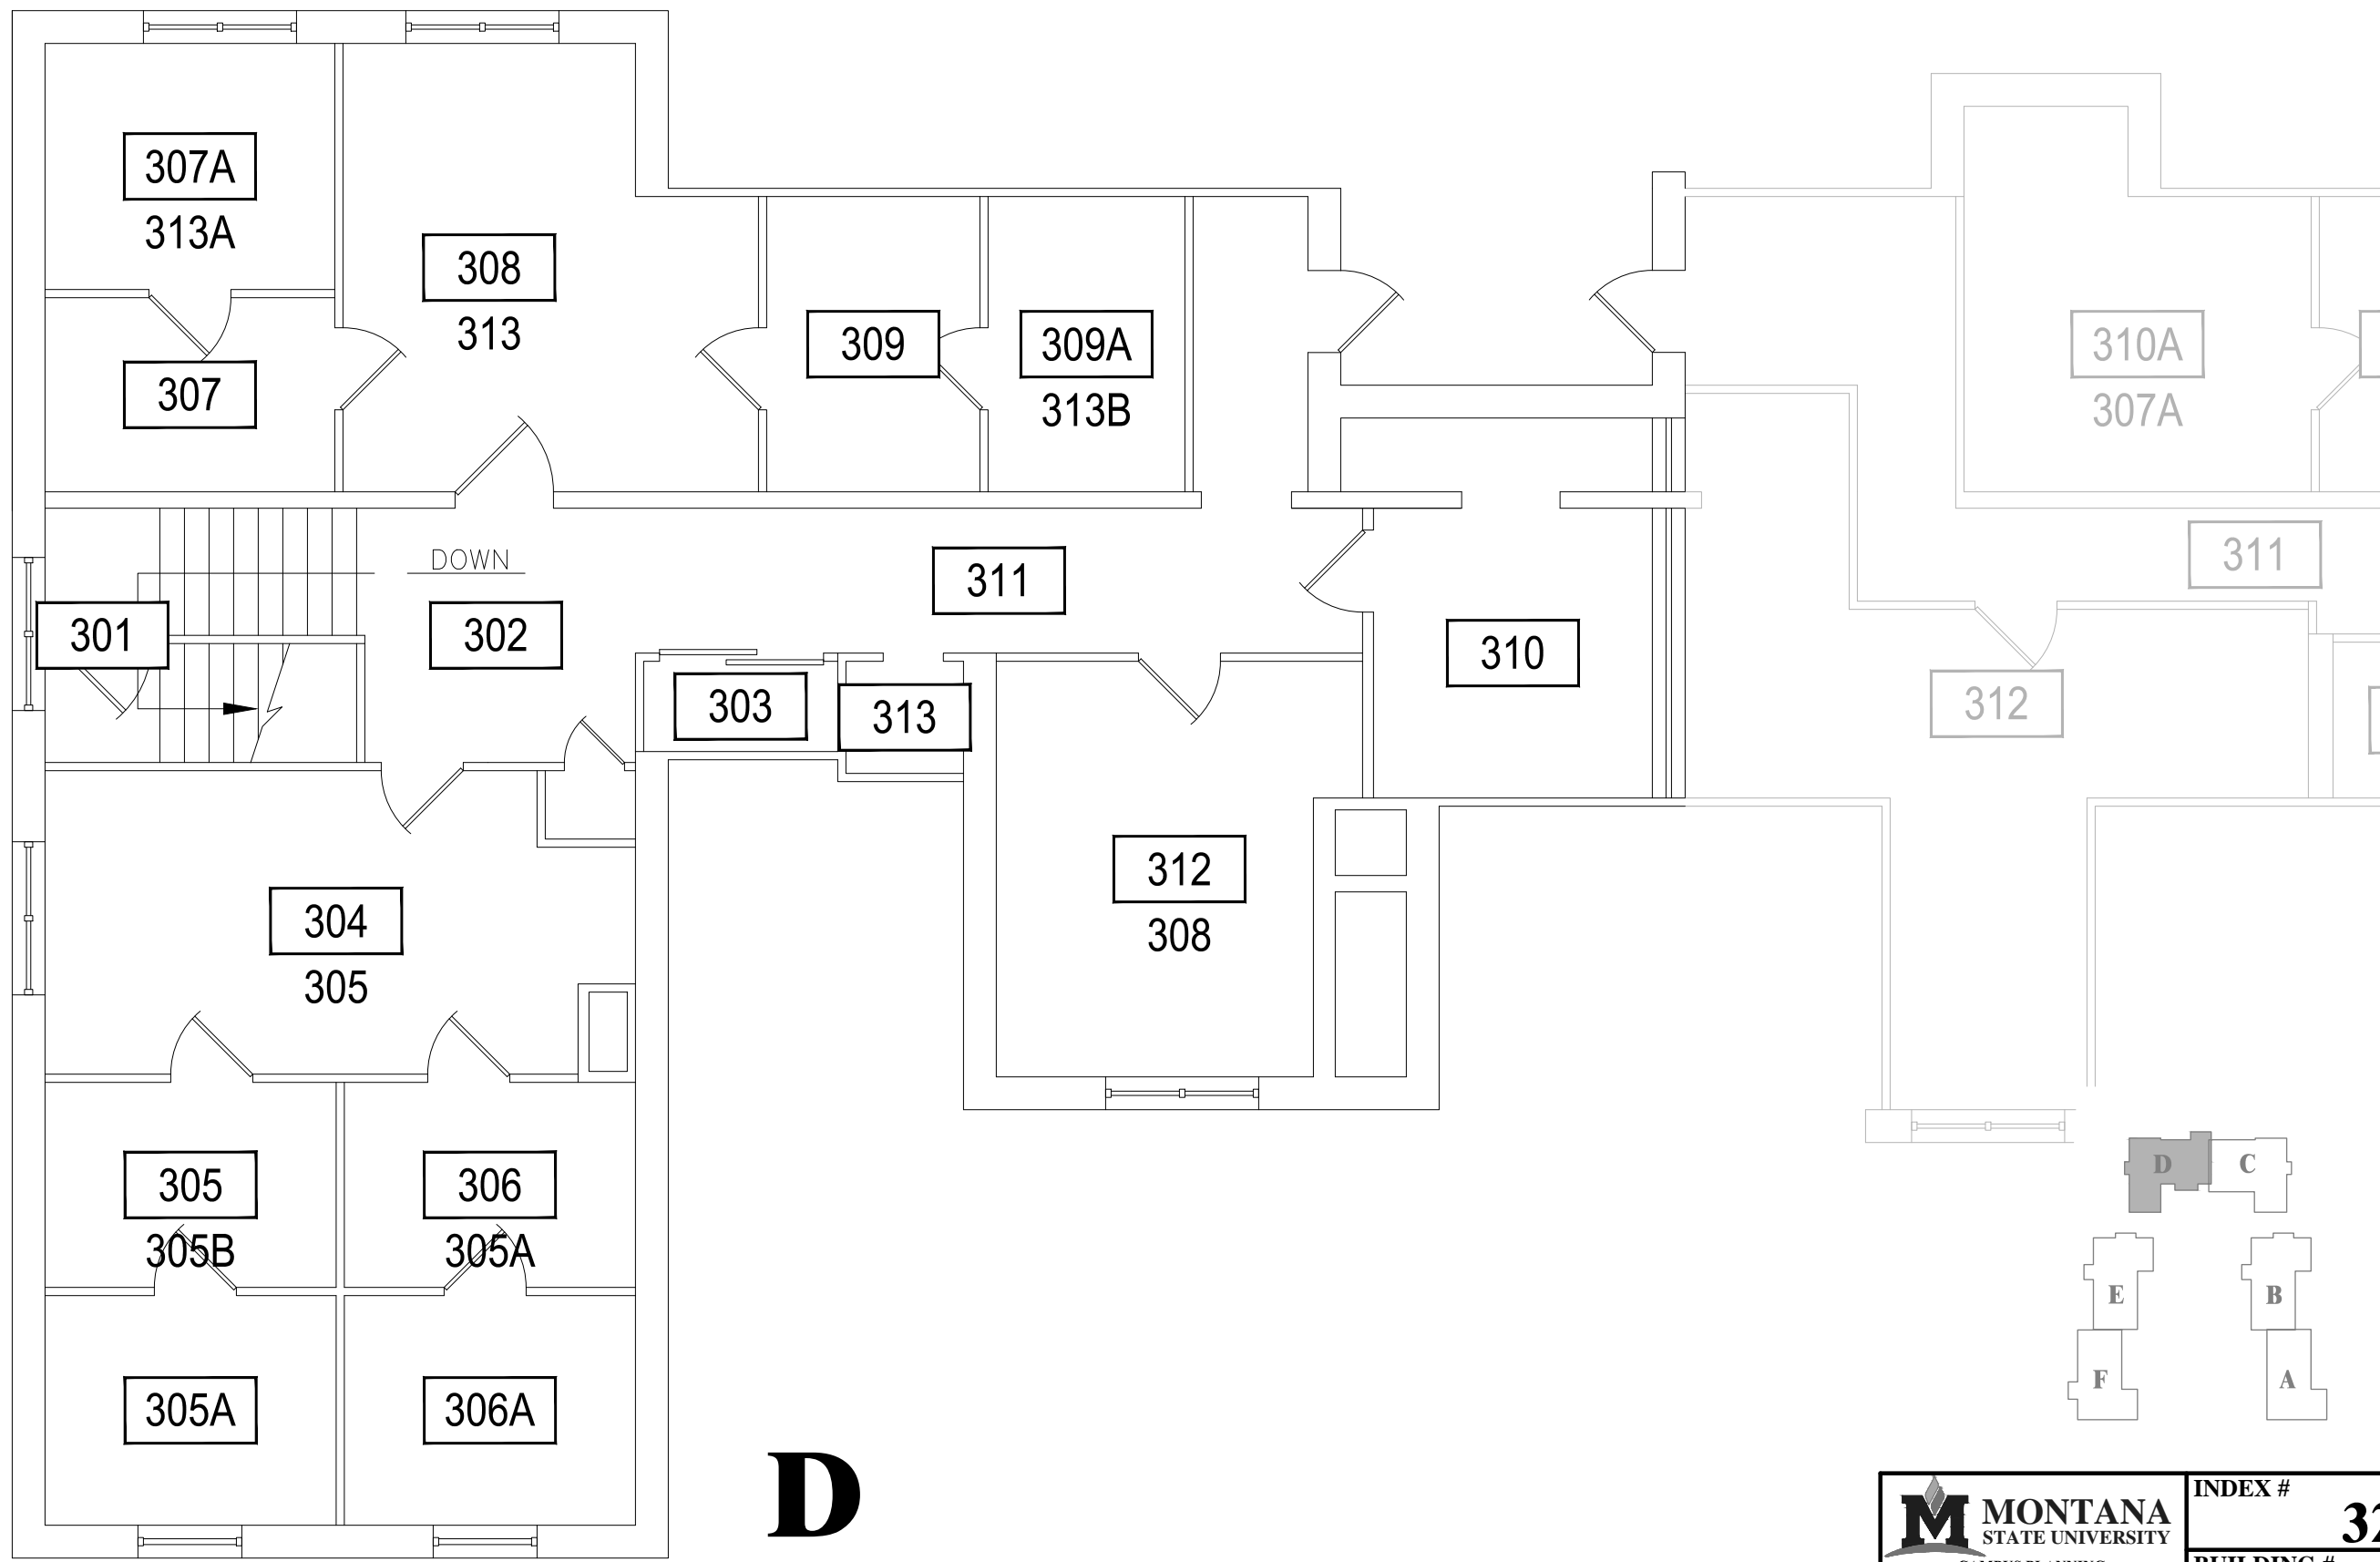

Mar 05, 2015 - 9:05am - 373\_A3.dwg  
H:\Atkinson Quadrangle Residence Halls\Atkinson Quadrangle Residence Hall D\Building Plan - Book Copy



**M** MONTANA STATE UNIVERSITY  
 CAMPUS PLANNING,  
 DESIGN & CONSTRUCTION  
 BOZEMAN, MONTANA  
 PHONE: 406.994.5413 FAX: 406.994.5665

INDEX #	32
BUILDING #	373

1

# ATKINSON QUADRANGLE RESIDENCE HALL D - ROOF LEVEL

SCALE: 3/16" = 1'

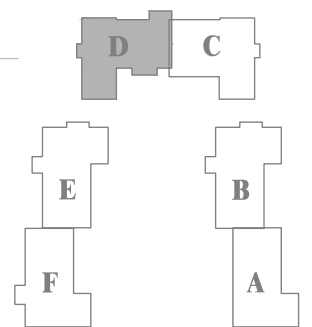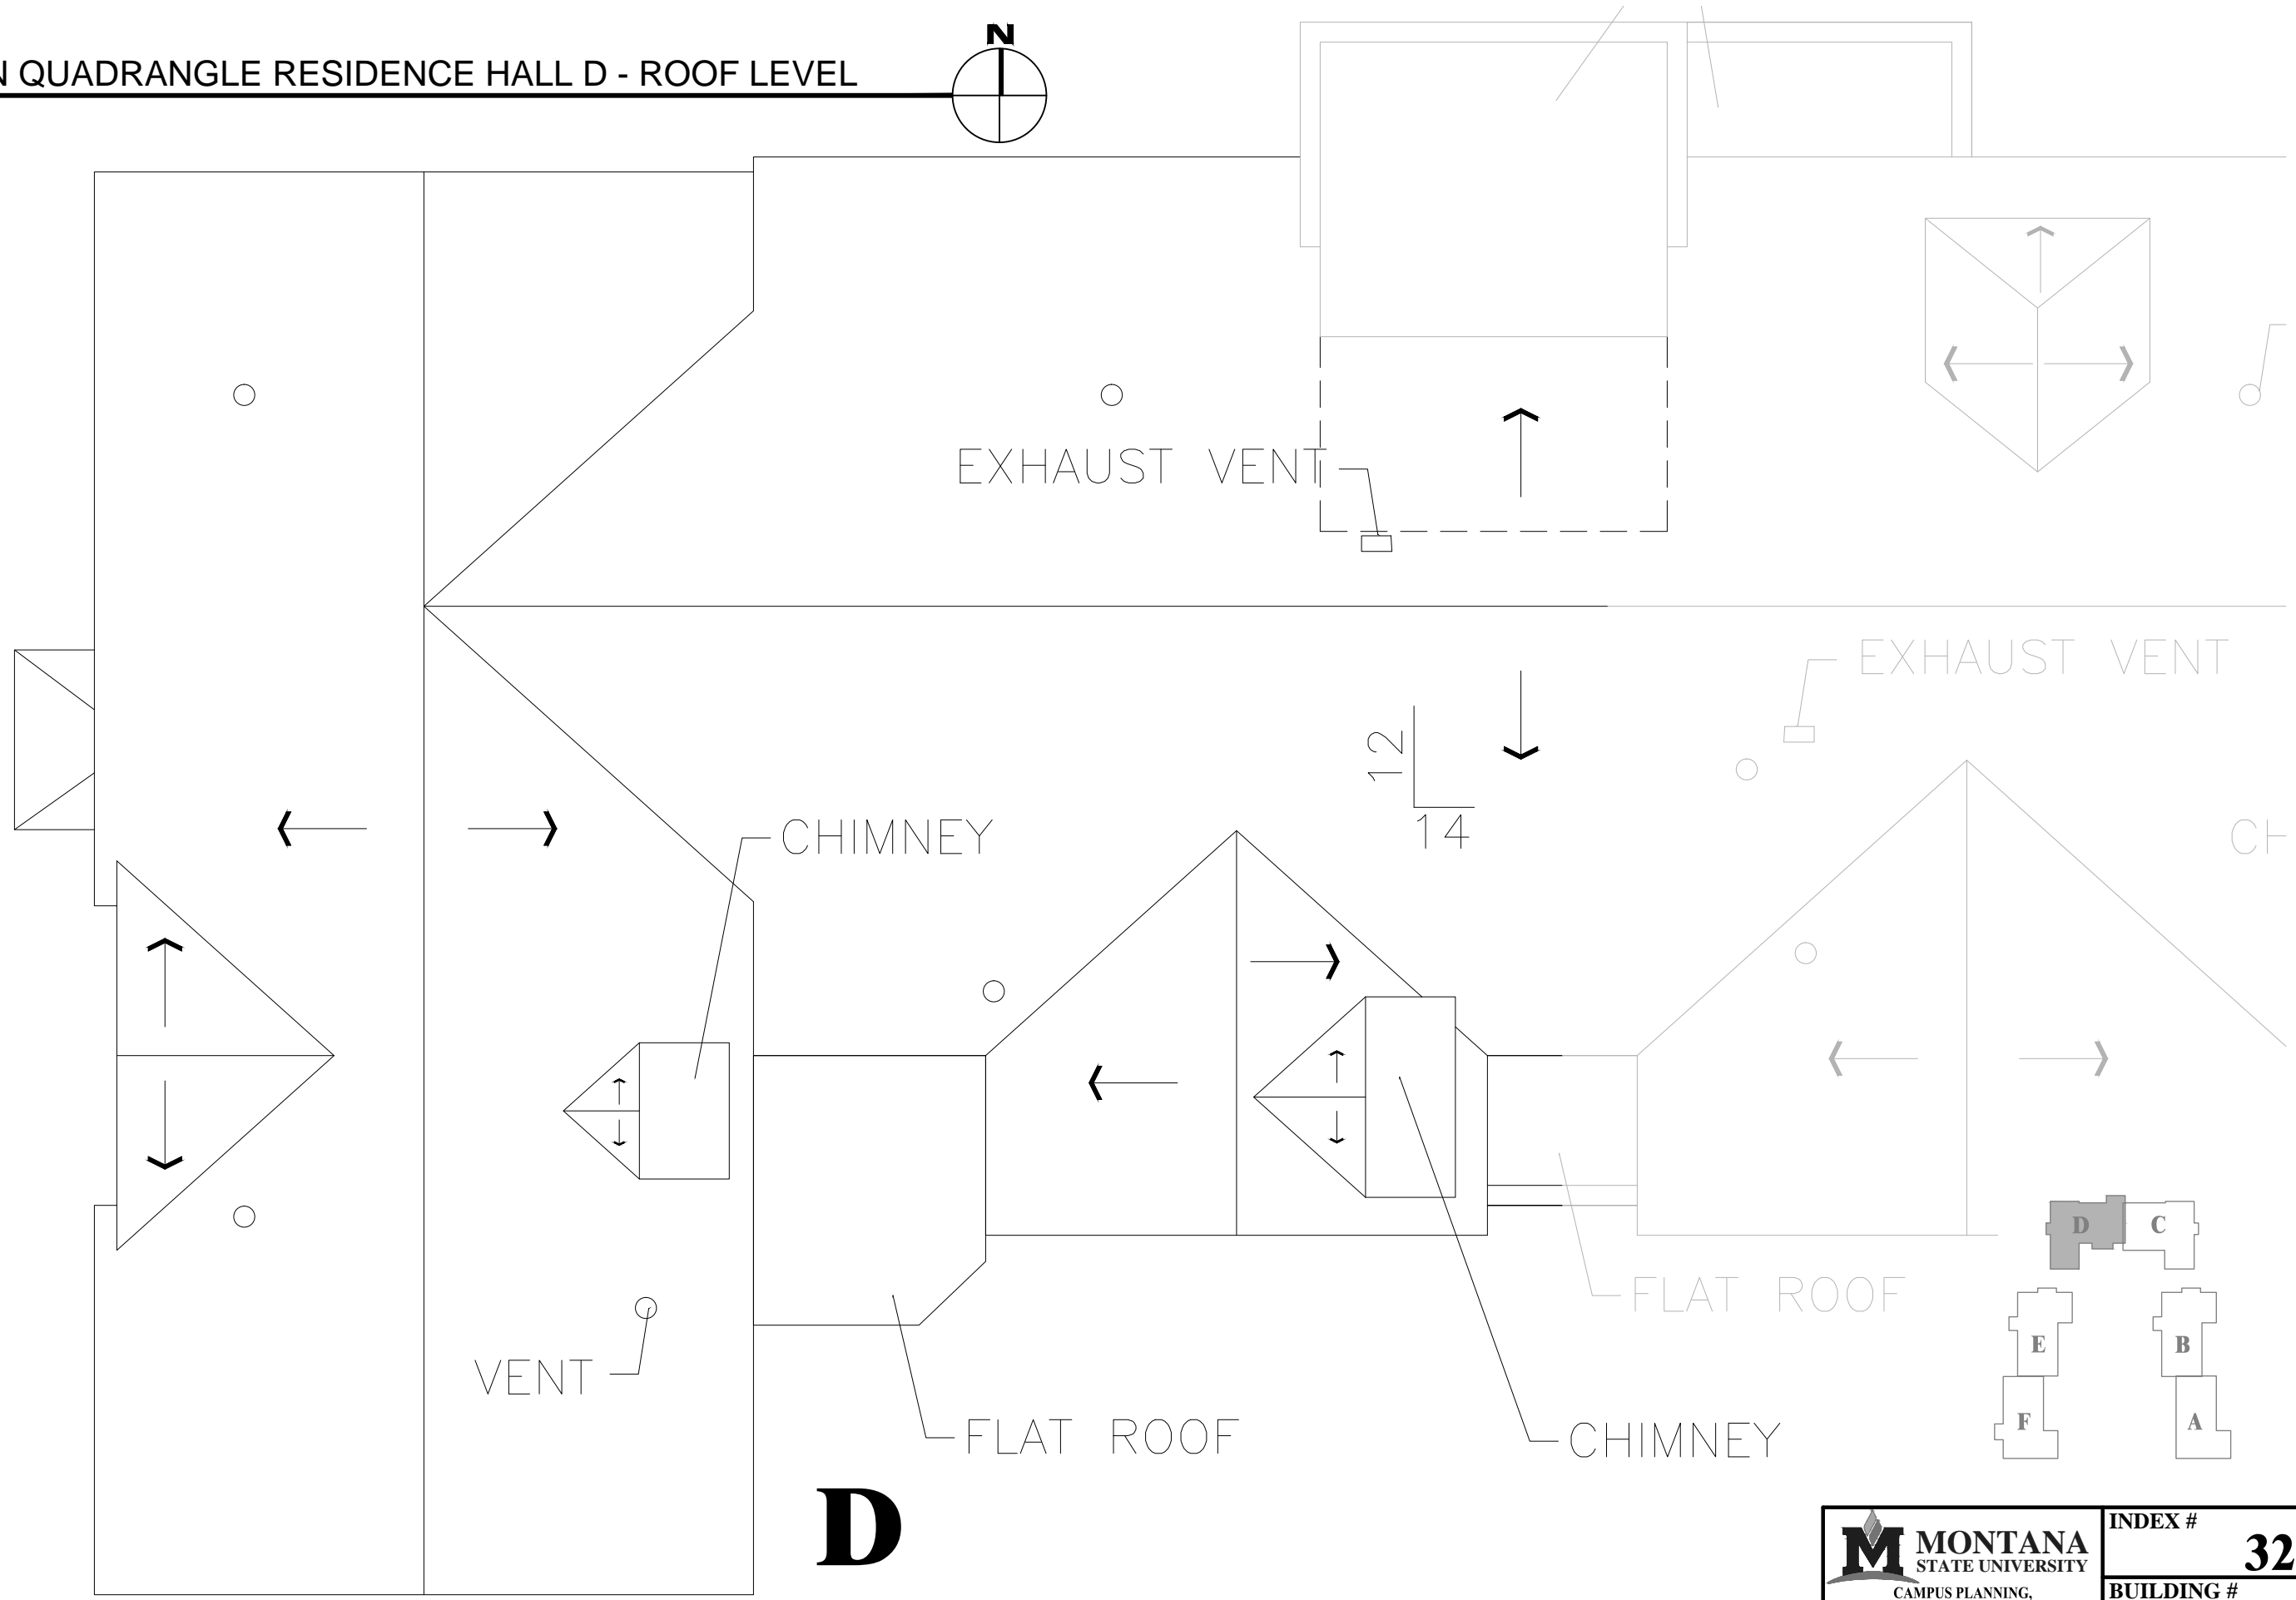

Mar 05, 2015 - 9:05am - 373\_A.R.dwg  
C:\Users\gery.gramer\appdata\local\temp\AcPublish\_2204

**M** MONTANA STATE UNIVERSITY  
 CAMPUS PLANNING,  
 DESIGN & CONSTRUCTION  
 BOZEMAN, MONTANA  
 PHONE: 406.994.5413 FAX: 406.994.5665

INDEX # **32**  
 BUILDING # **373**