

1


PLANT BIOSCIENCE BUILDING - BASEMENT LEVEL

SCALE 1" = 20'



M MONTANA
STATE UNIVERSITY
CAMPUS PLANNING,
DESIGN & CONSTRUCTION
BOZEMAN, MONTANA
PHONE: 406.994.5413 FAX: 406.994.5665

INDEX #	1
BUILDING #	400

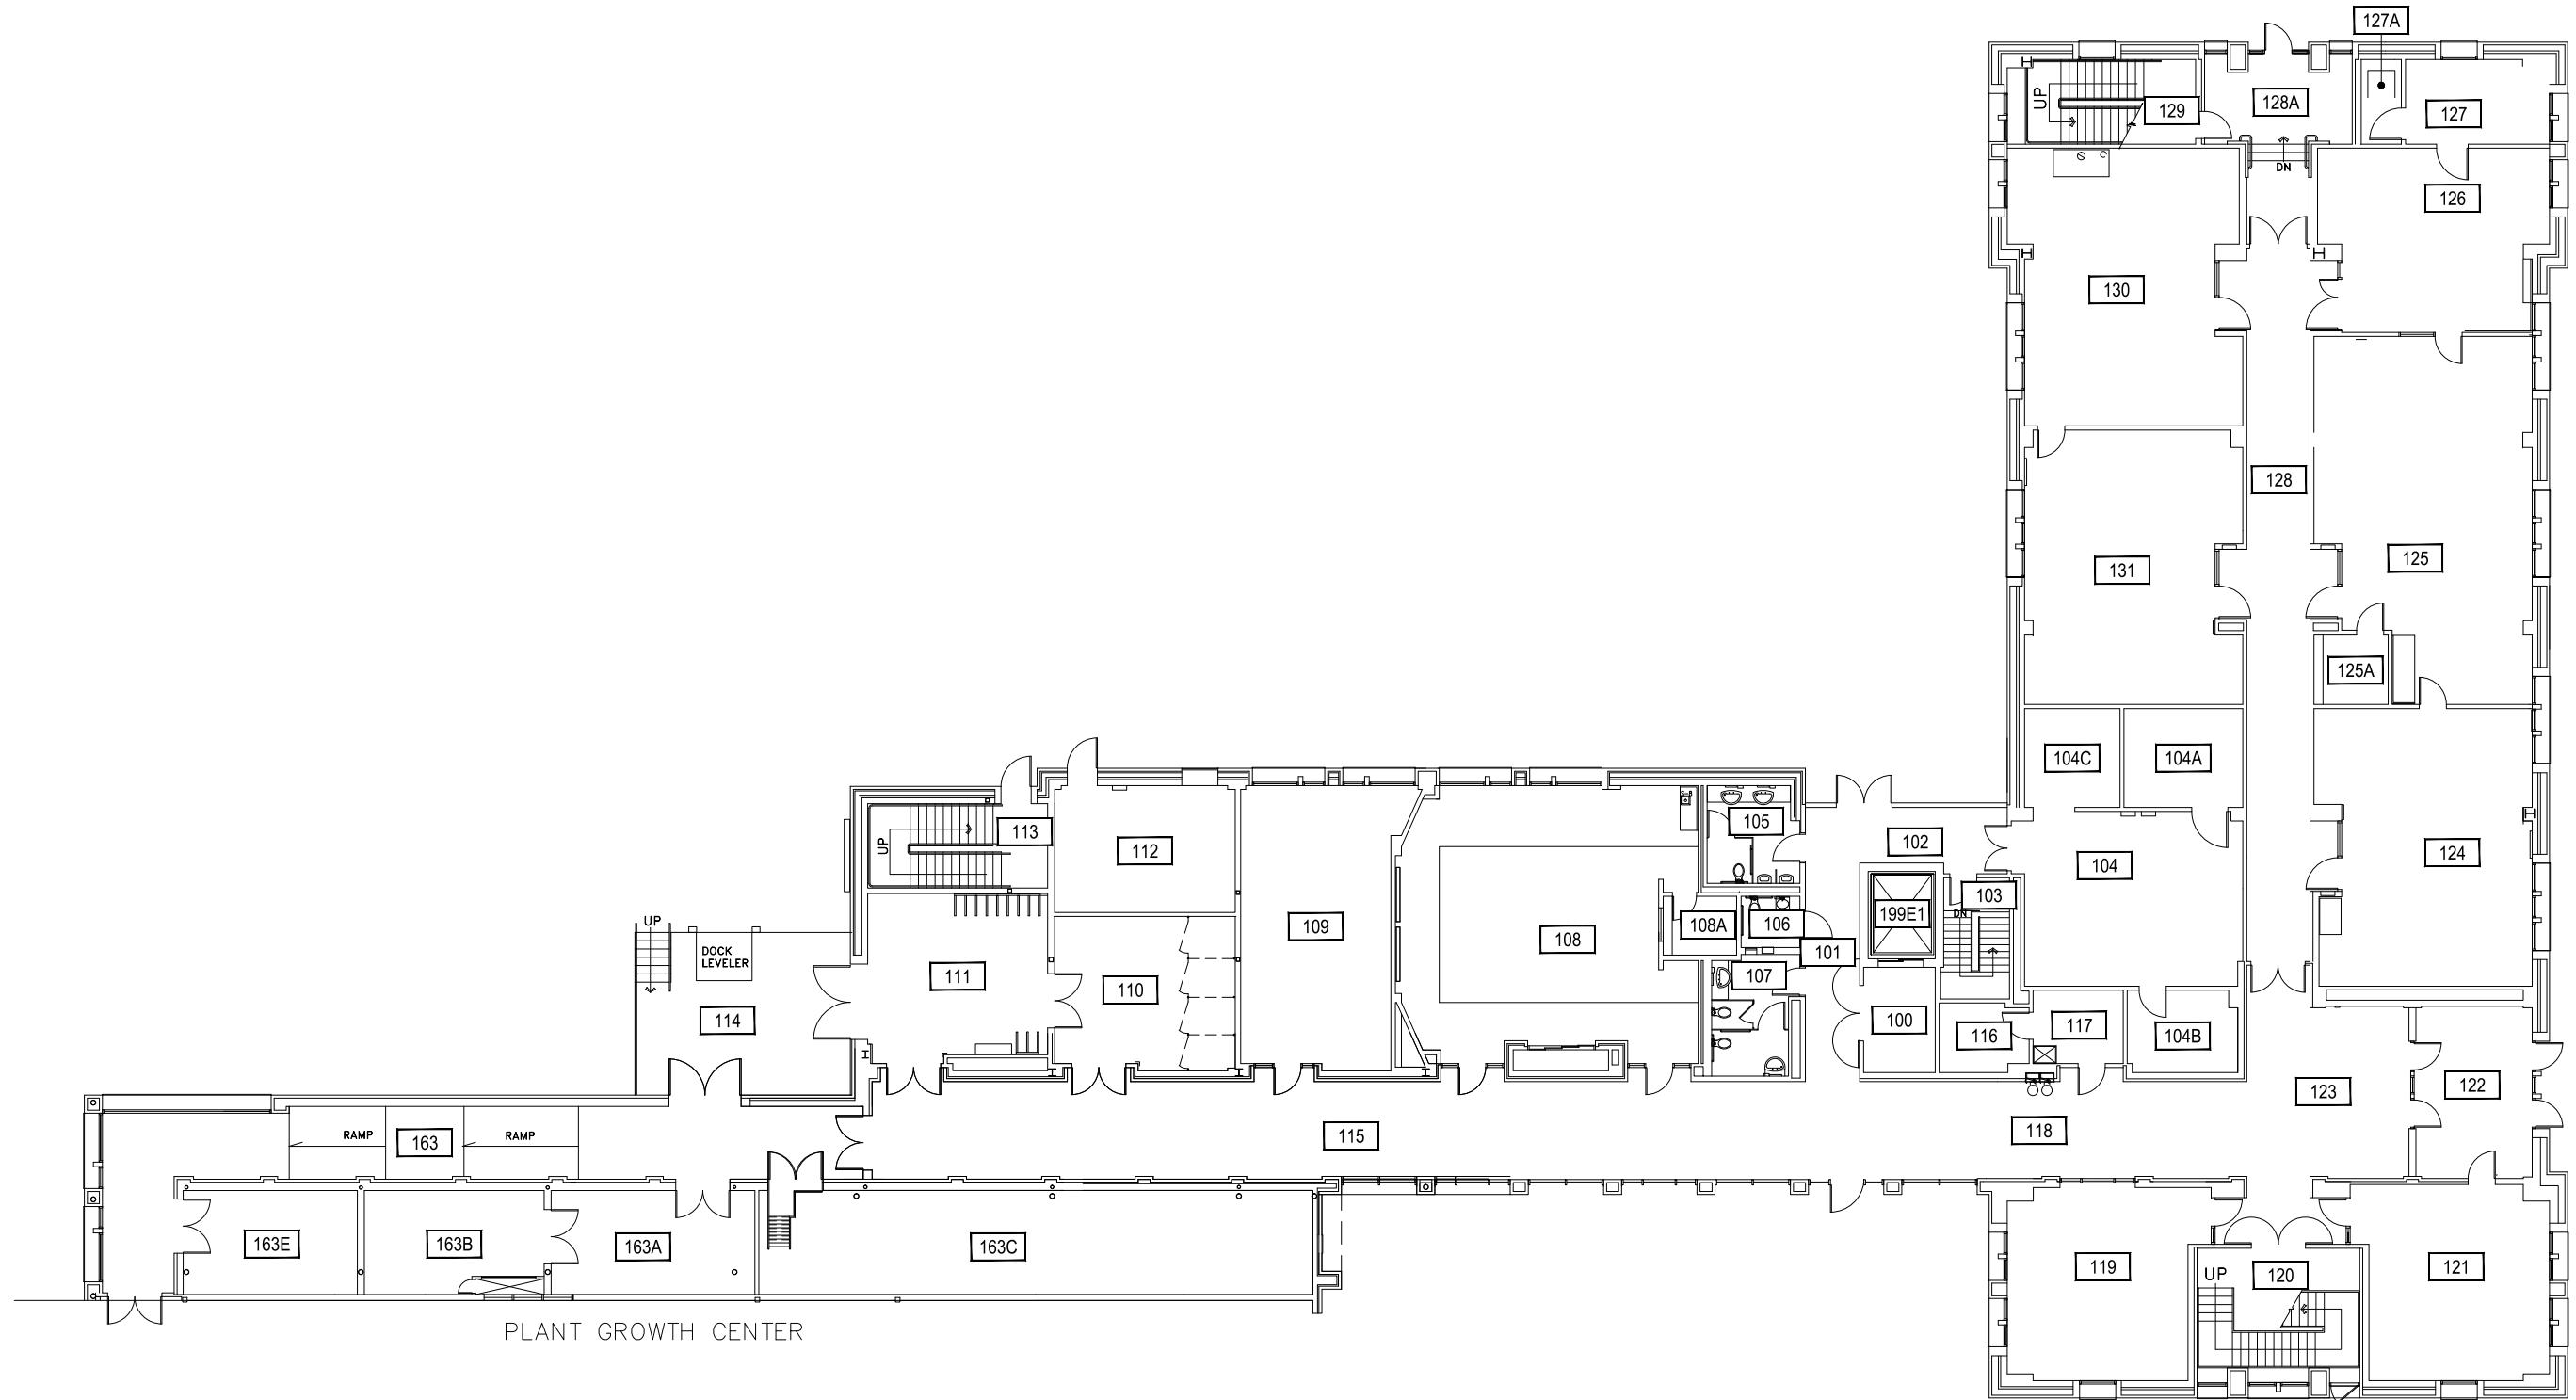

PLANT GROWTH CENTER


1

PLANT BIOSCIENCE BUILDING - FIRST LEVEL

SCALE 1" = 20'



Apr 08, 2015 - 8:08am - 400_A1.dwg
H:\Plant BioScience Building\Building Plan - Book Copy\

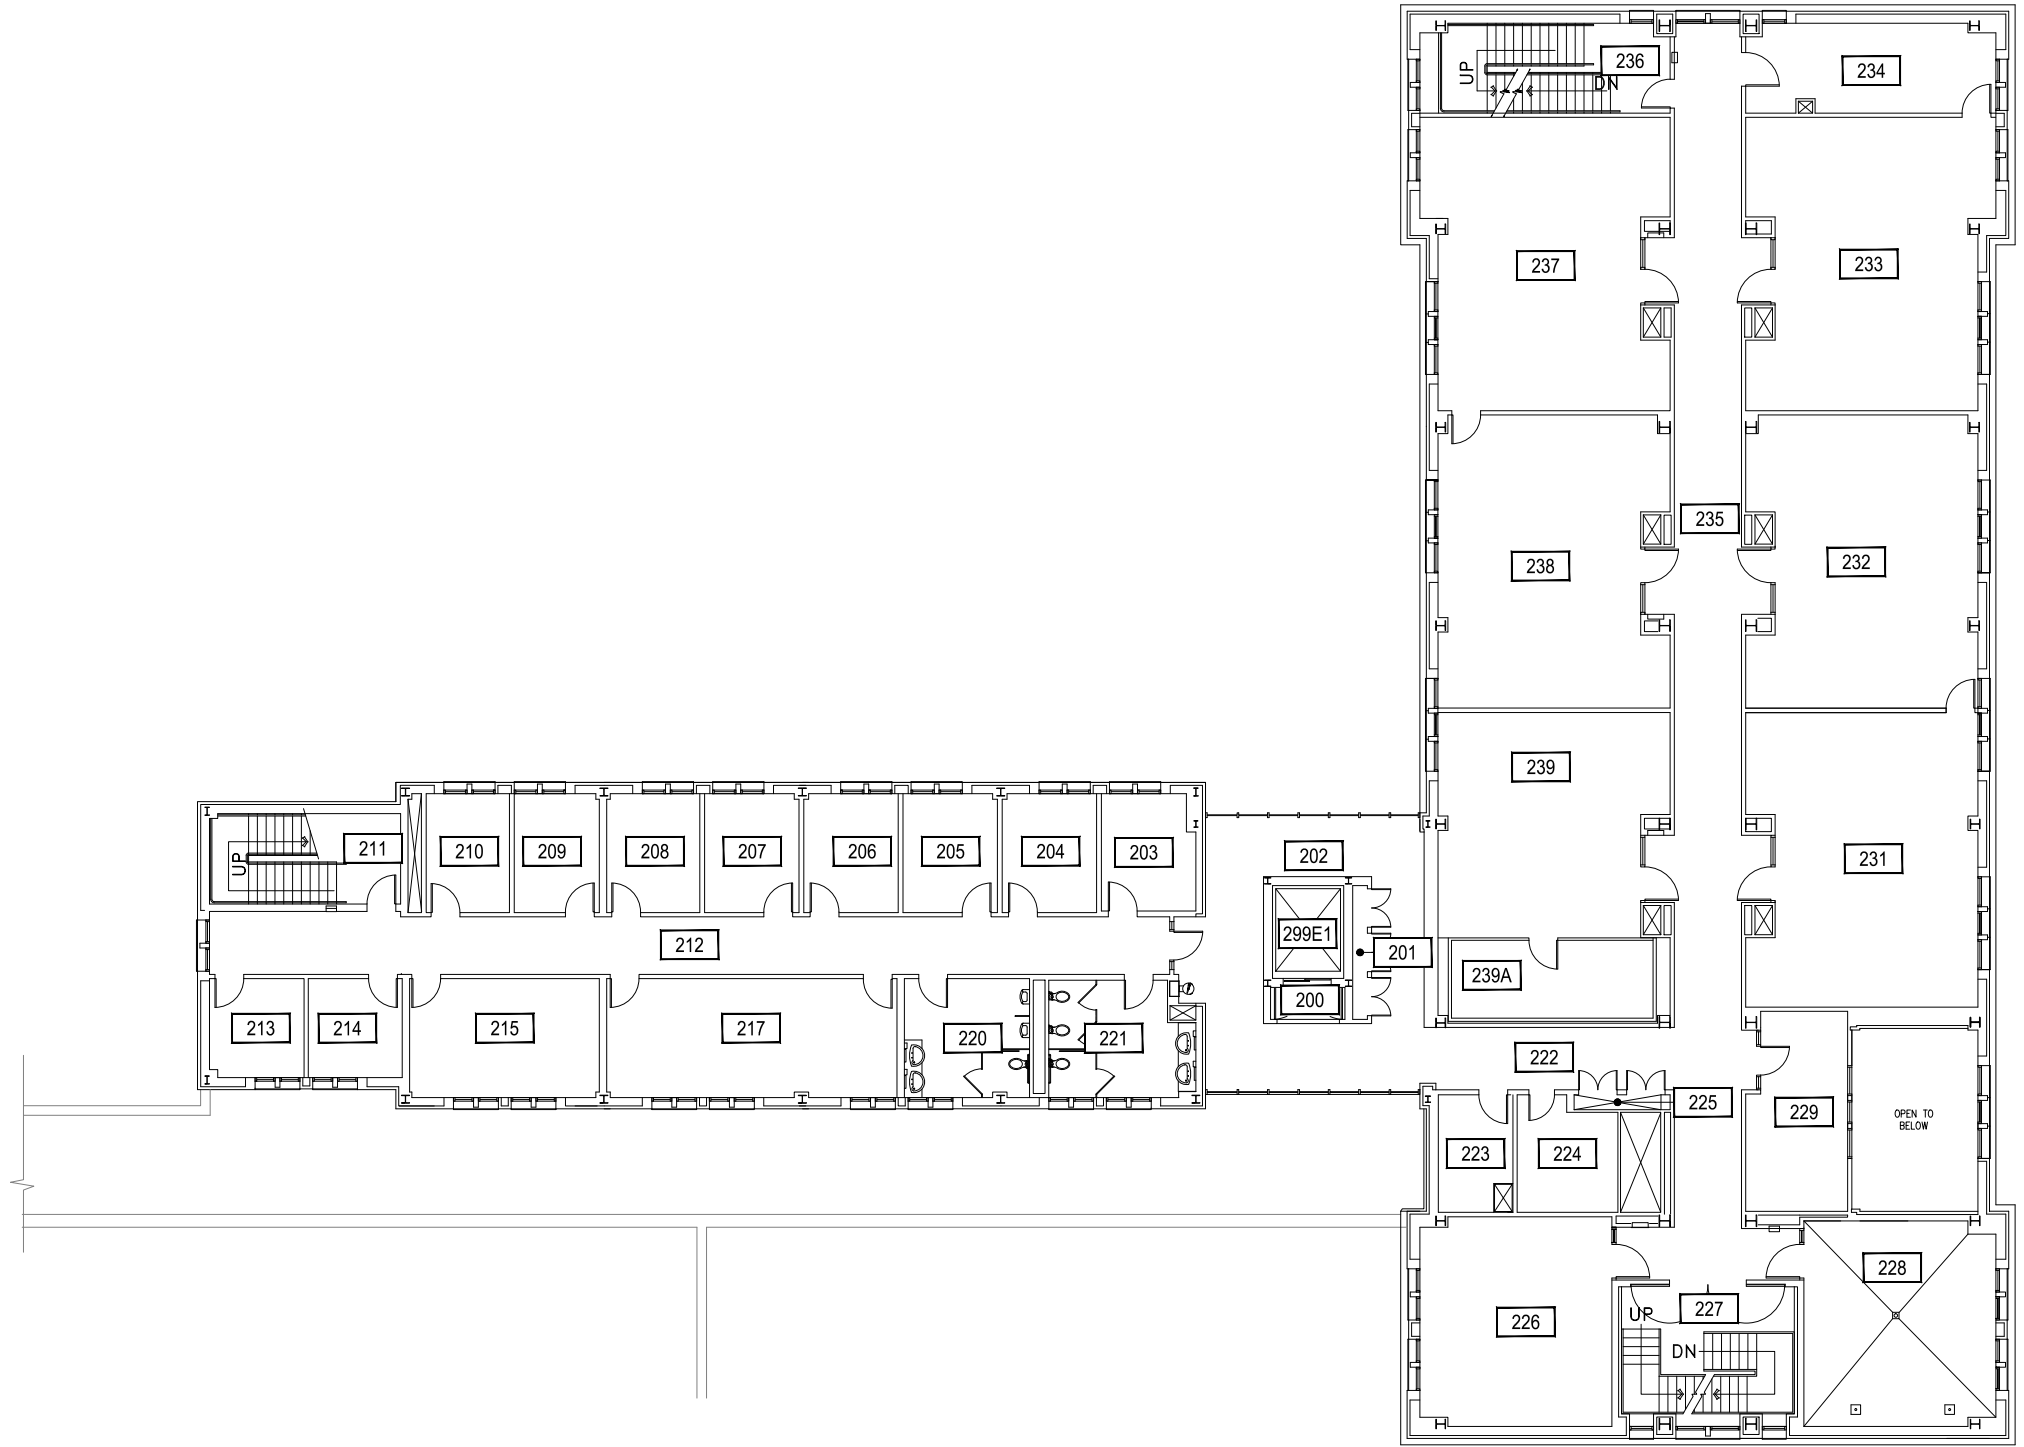

1


PLANT BIOSCIENCE BUILDING - SECOND LEVEL

SCALE 1" = 20'



M MONTANA STATE UNIVERSITY
CAMPUS PLANNING,
DESIGN & CONSTRUCTION
BOZEMAN, MONTANA
PHONE: 406.994.5413 FAX: 406.994.5665

INDEX #
1
BUILDING #
400

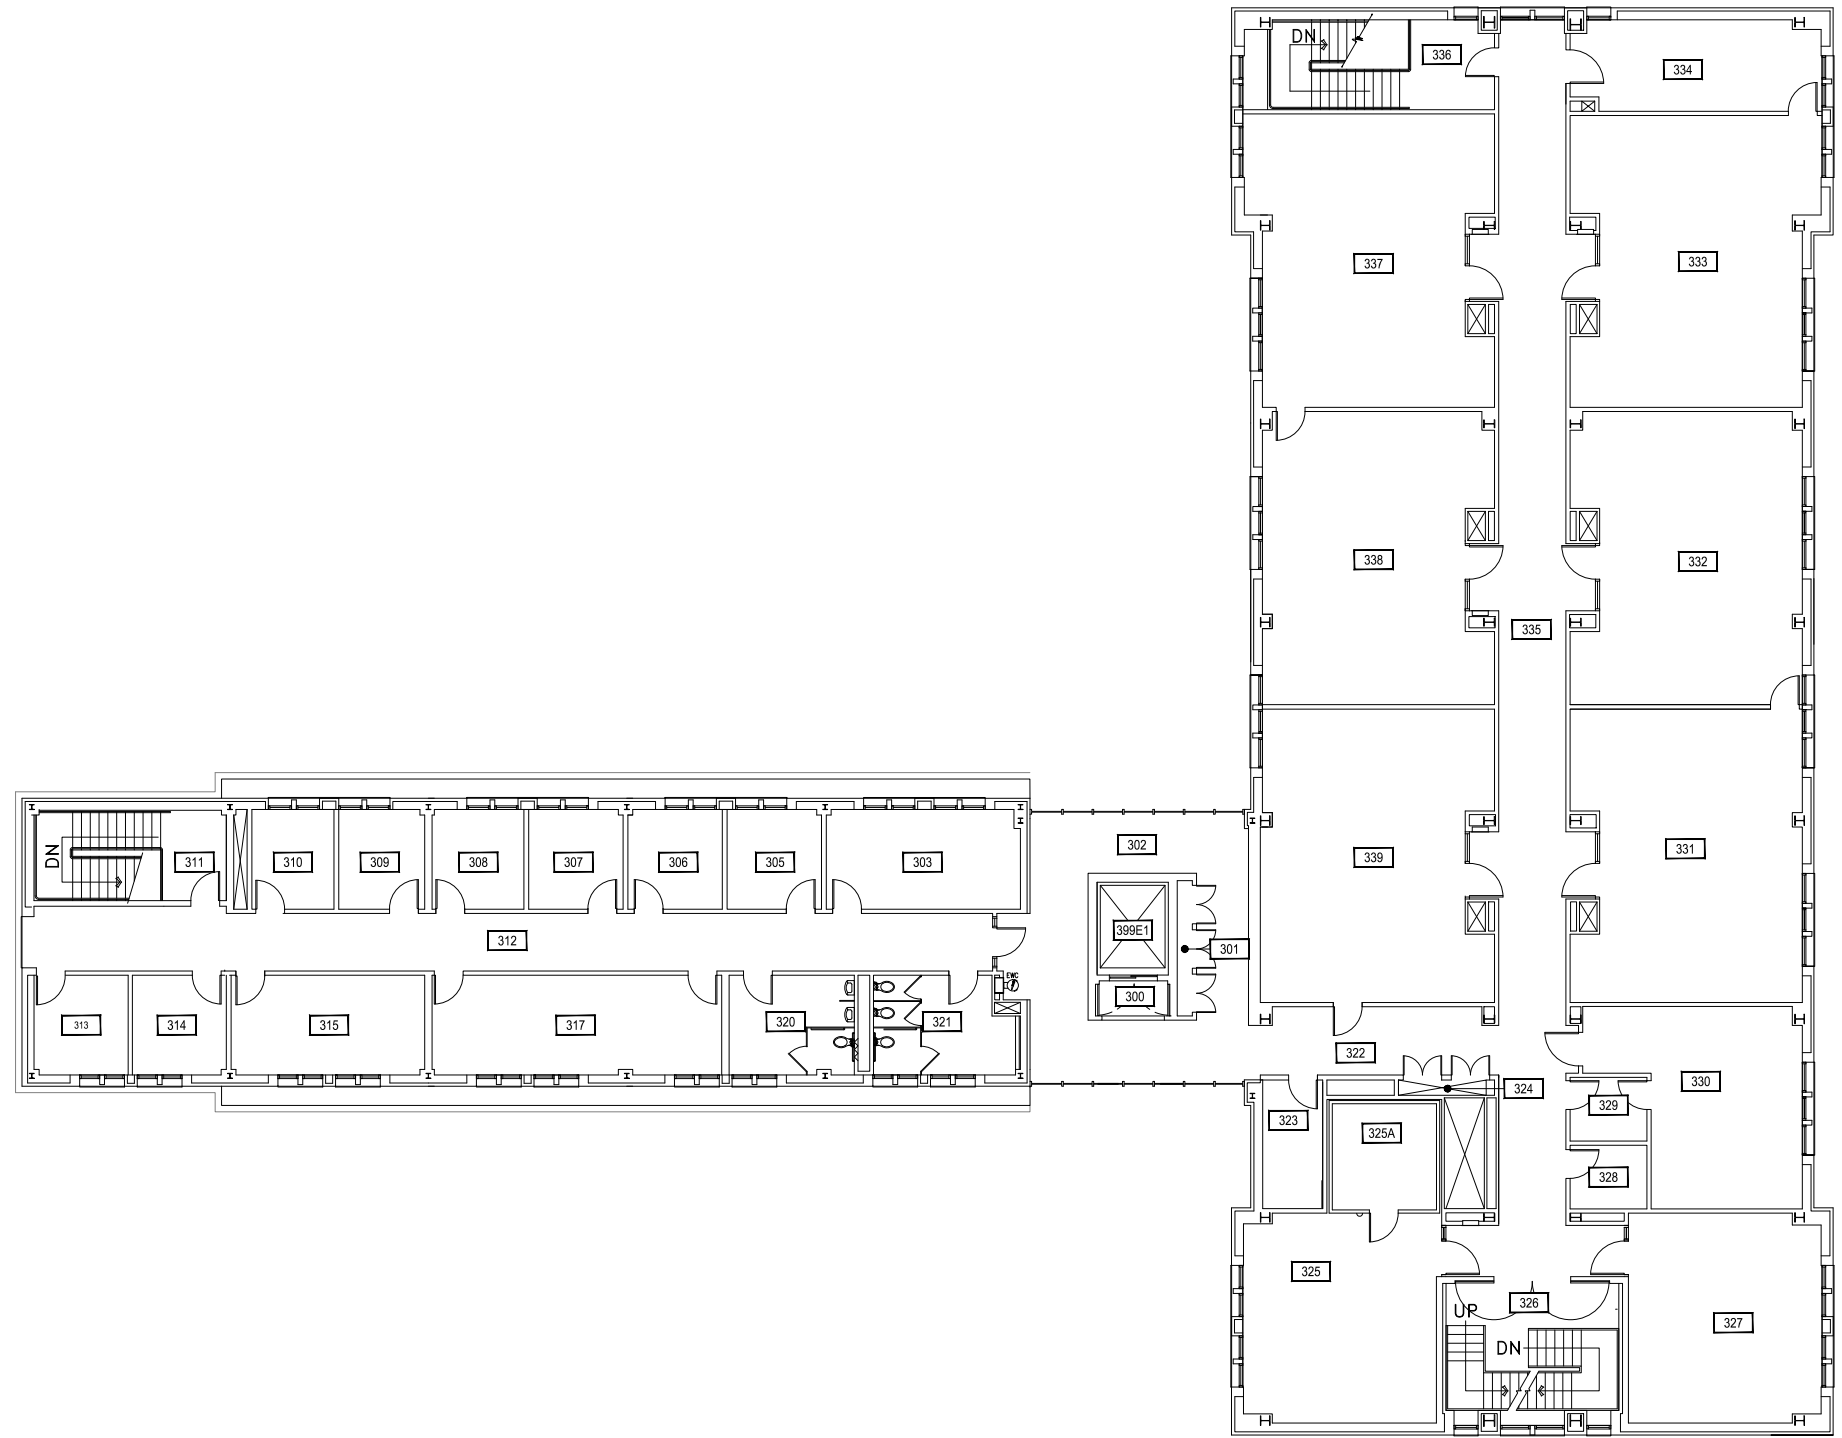

1

PLANT BIOSCIENCE BUILDING - THIRD LEVEL

SCALE 1" = 20'



M MONTANA
STATE UNIVERSITY
CAMPUS PLANNING,
DESIGN & CONSTRUCTION
BOZEMAN, MONTANA
PHONE: 406.994.5413 FAX: 406.994.5665


INDEX #

1

BUILDING #

400

Apr 08, 2015 - 8:08am - 400_A4.dwg
H:\Plant BioScience Building\Building Plan - Book Copy\

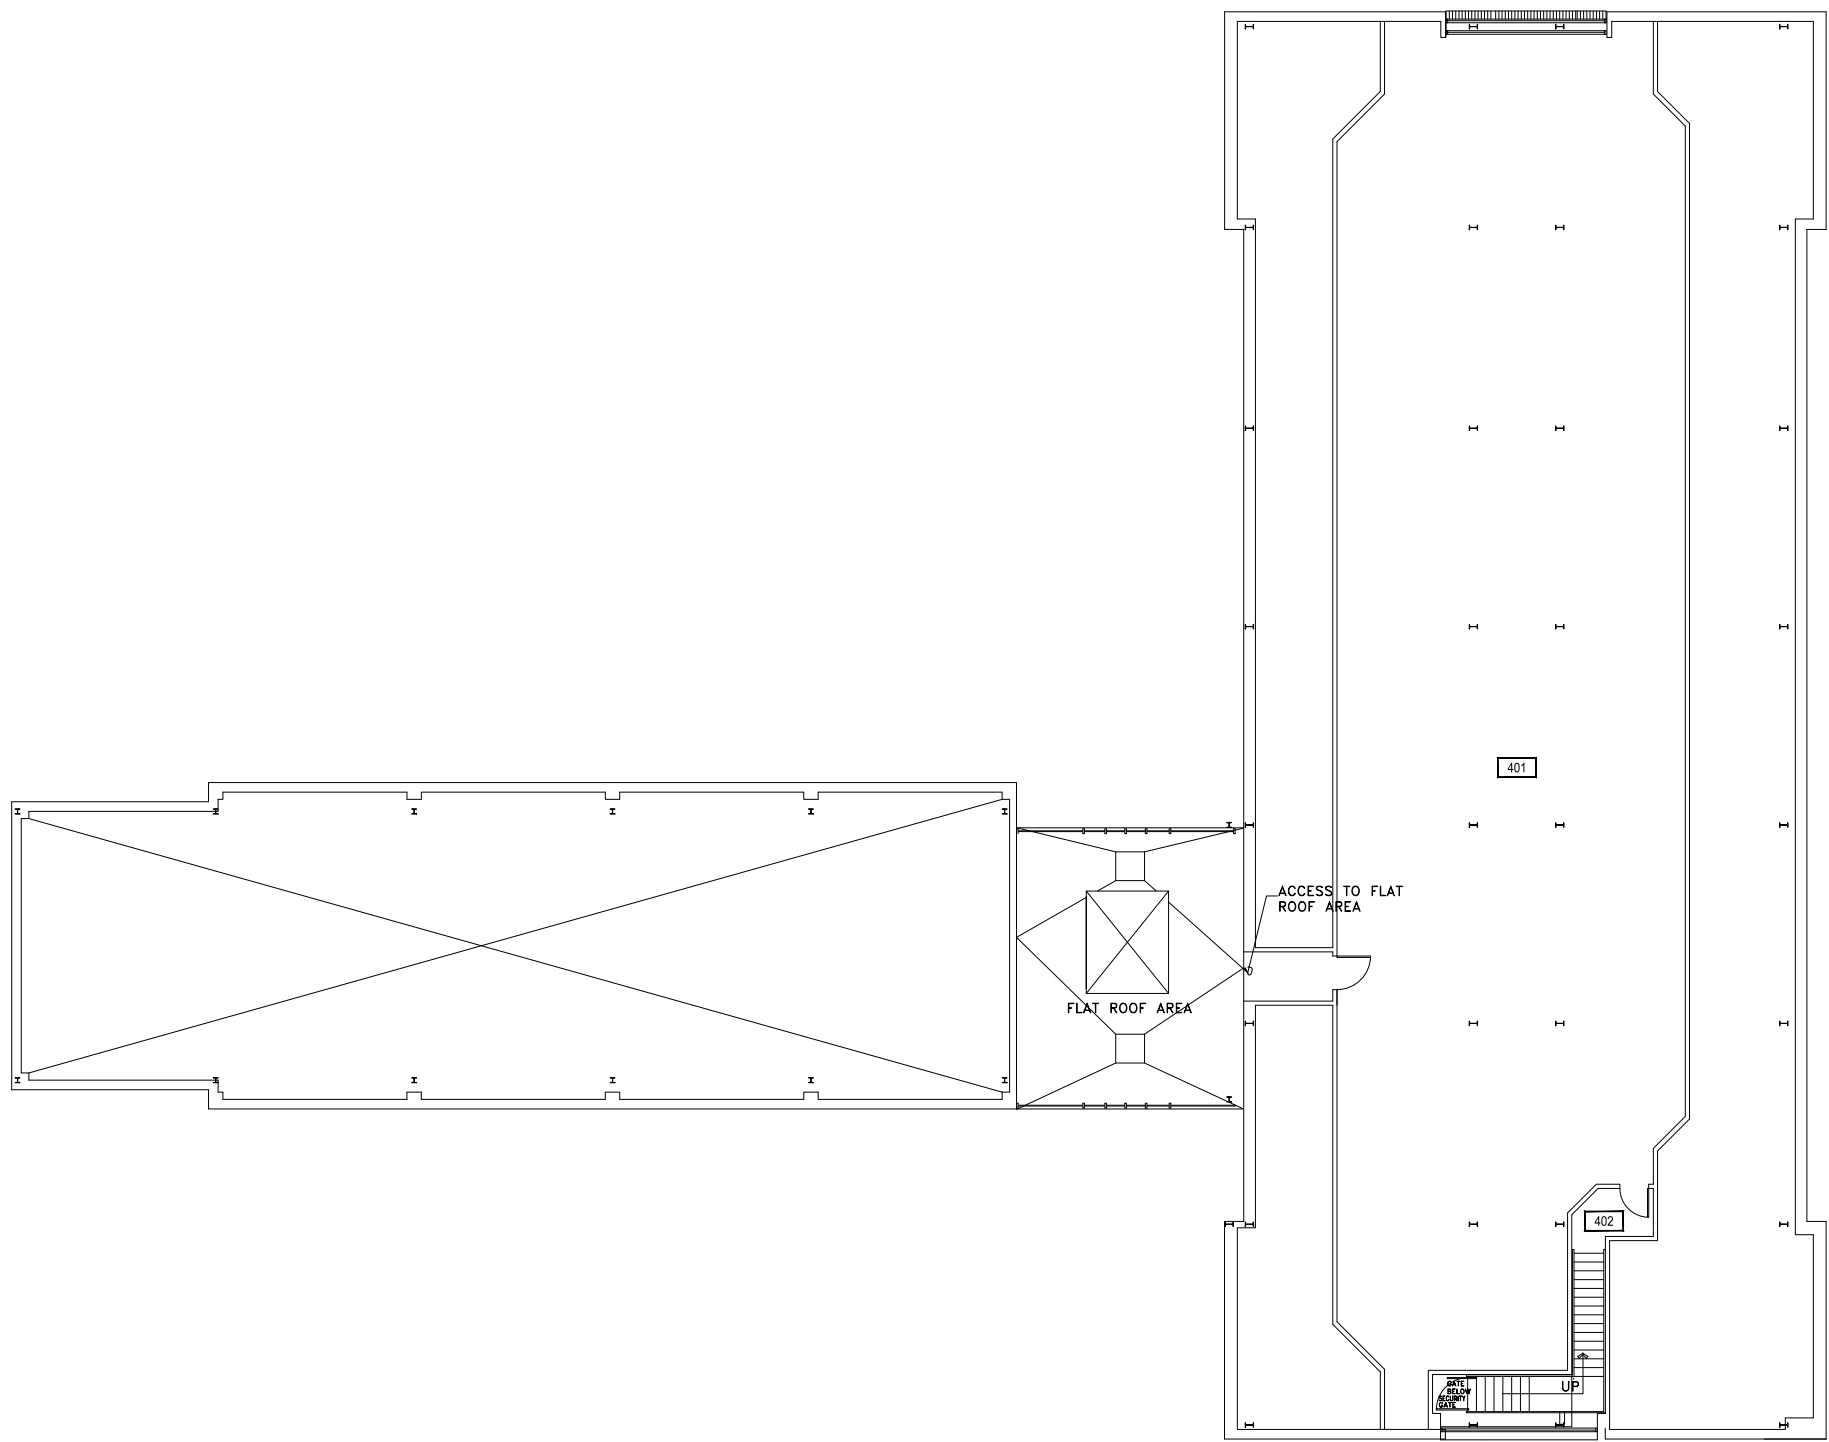

1

PLANT BIOSCIENCE BUILDING - FOURTH LEVEL

SCALE 1" = 20'




M MONTANA
STATE UNIVERSITY
CAMPUS PLANNING,
DESIGN & CONSTRUCTION
BOZEMAN, MONTANA
PHONE: 406.994.5413 FAX: 406.994.5665

INDEX #	1
BUILDING #	400

1

PLANT BIOSCIENCE BUILDING - ROOF LEVEL

SCALE 1" = 20'

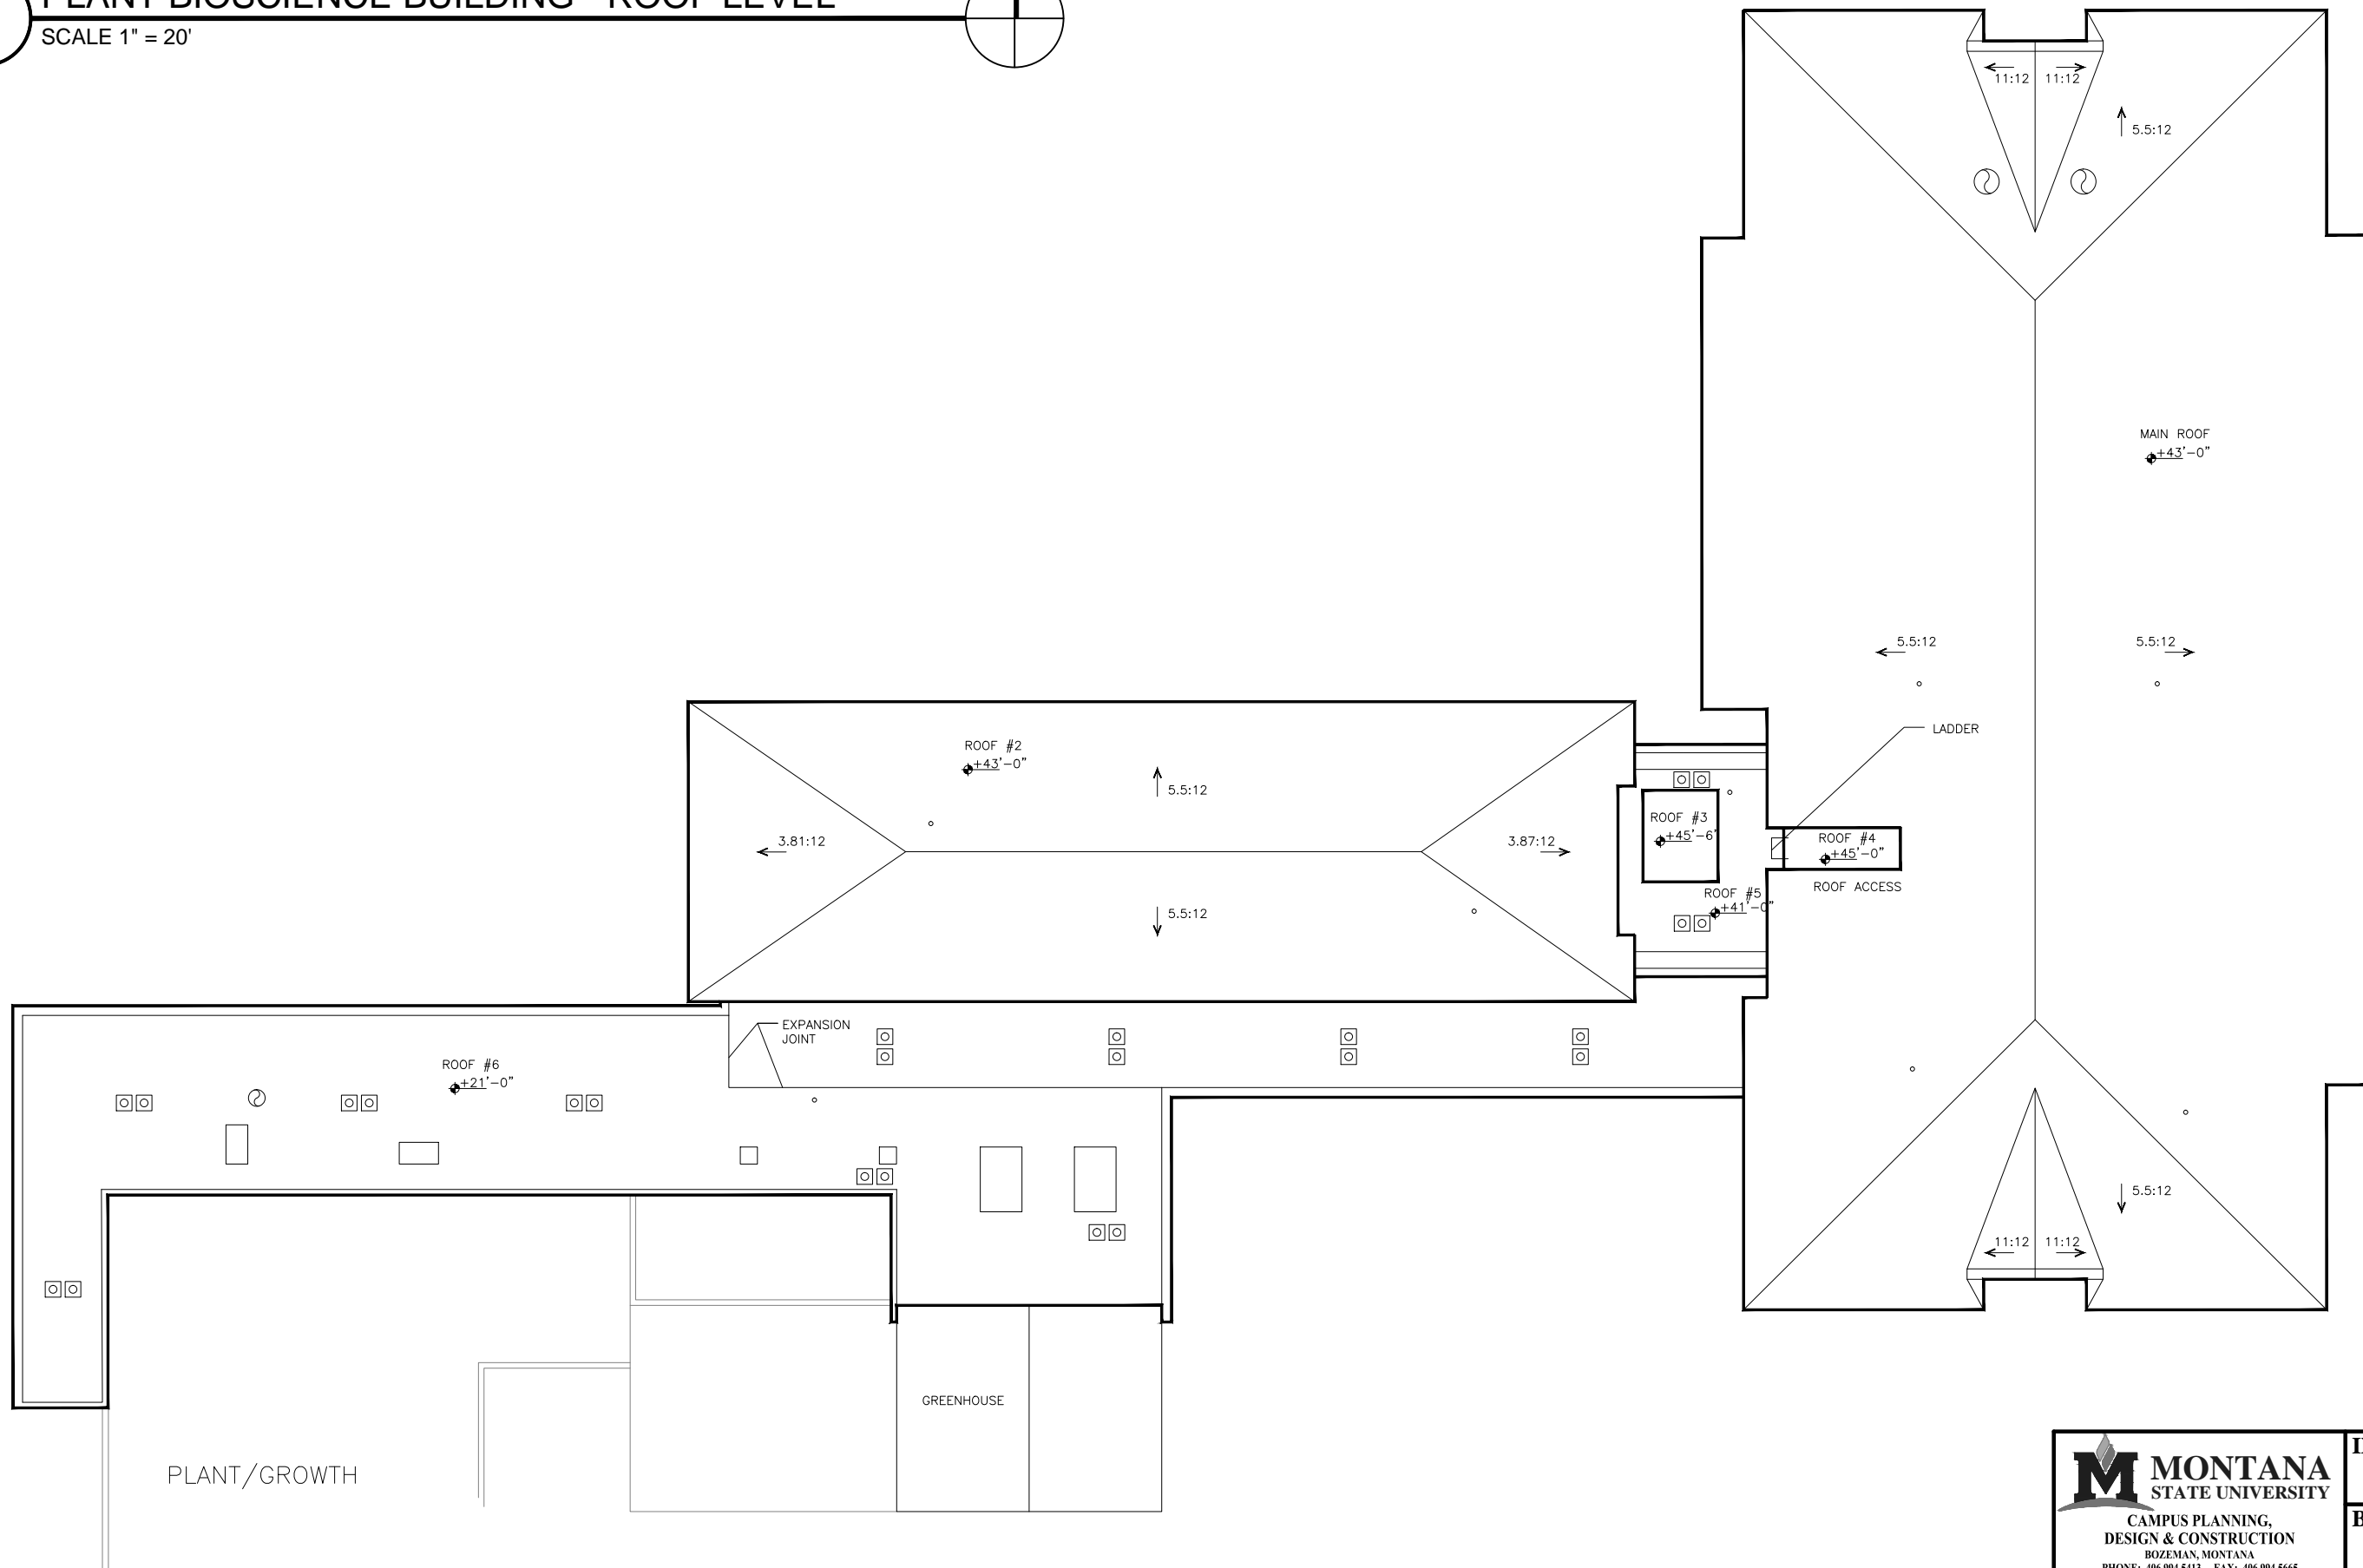

Apr 08, 2015 - 8:08am - 400_AR.dwg
C:\Users\gary.granger\appdata\local\temp\AcPublish_7520\