

Dec 20, 2016 - 10:29am - 401_AB.dwg
 H:\Plant Growth Center\Building Plan - Book Copy\

1


PLANT GROWTH CENTER - BASEMENT LEVEL

SCALE: 1" = 40'




MONTANA
 STATE UNIVERSITY
 CAMPUS PLANNING,
 DESIGN & CONSTRUCTION
 BOZEMAN, MONTANA
 PHONE: 406.994.5413 FAX: 406.994.5665

INDEX #	31
BUILDING #	401

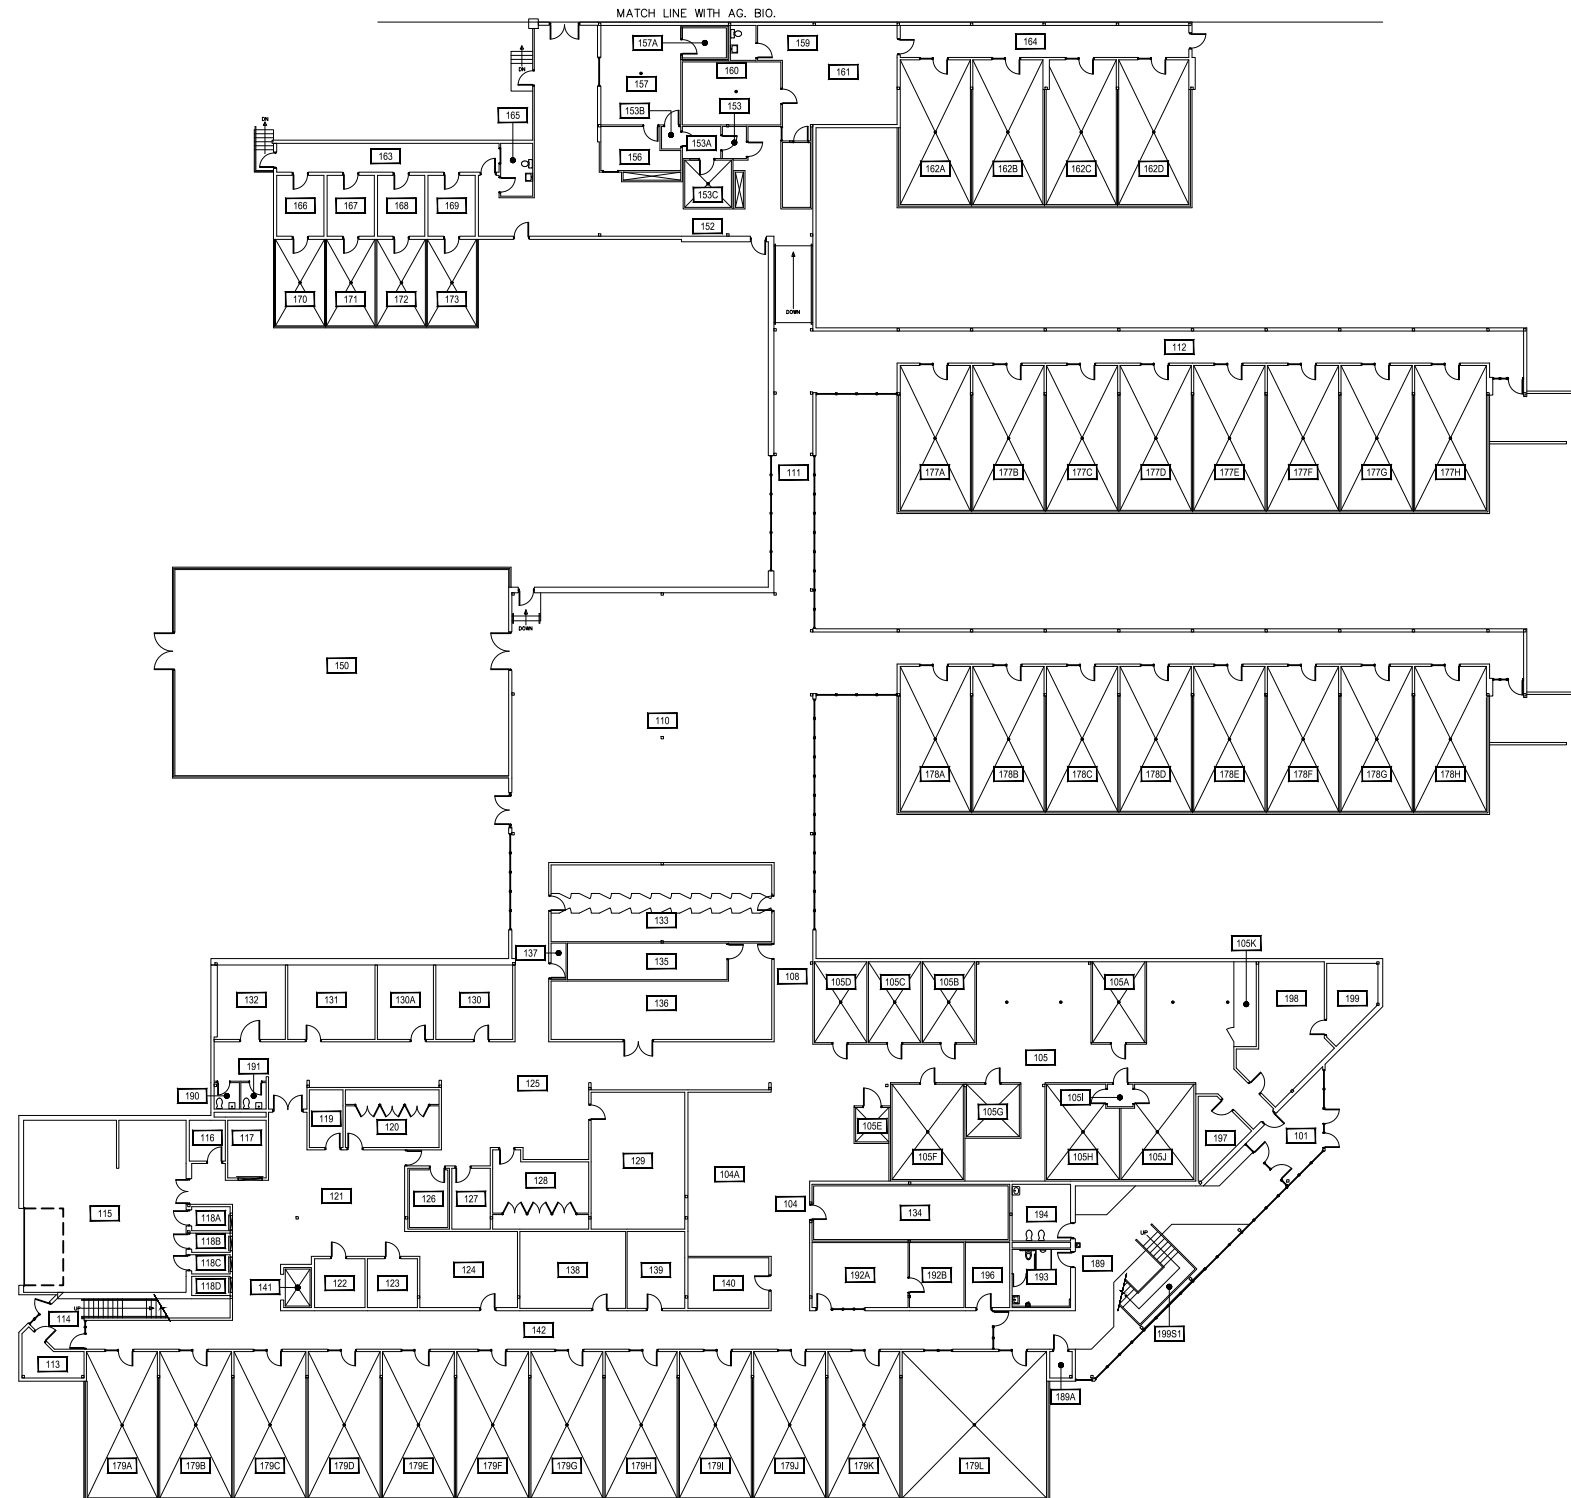


1

PLANT GROWTH CENTER - FIRST LEVEL

SCALE: 1" = 40'



Dec 20, 2016 - 10:29am - 401_A2.dwg
H:\Plant Growth Center\Building Plan - Book Copy\

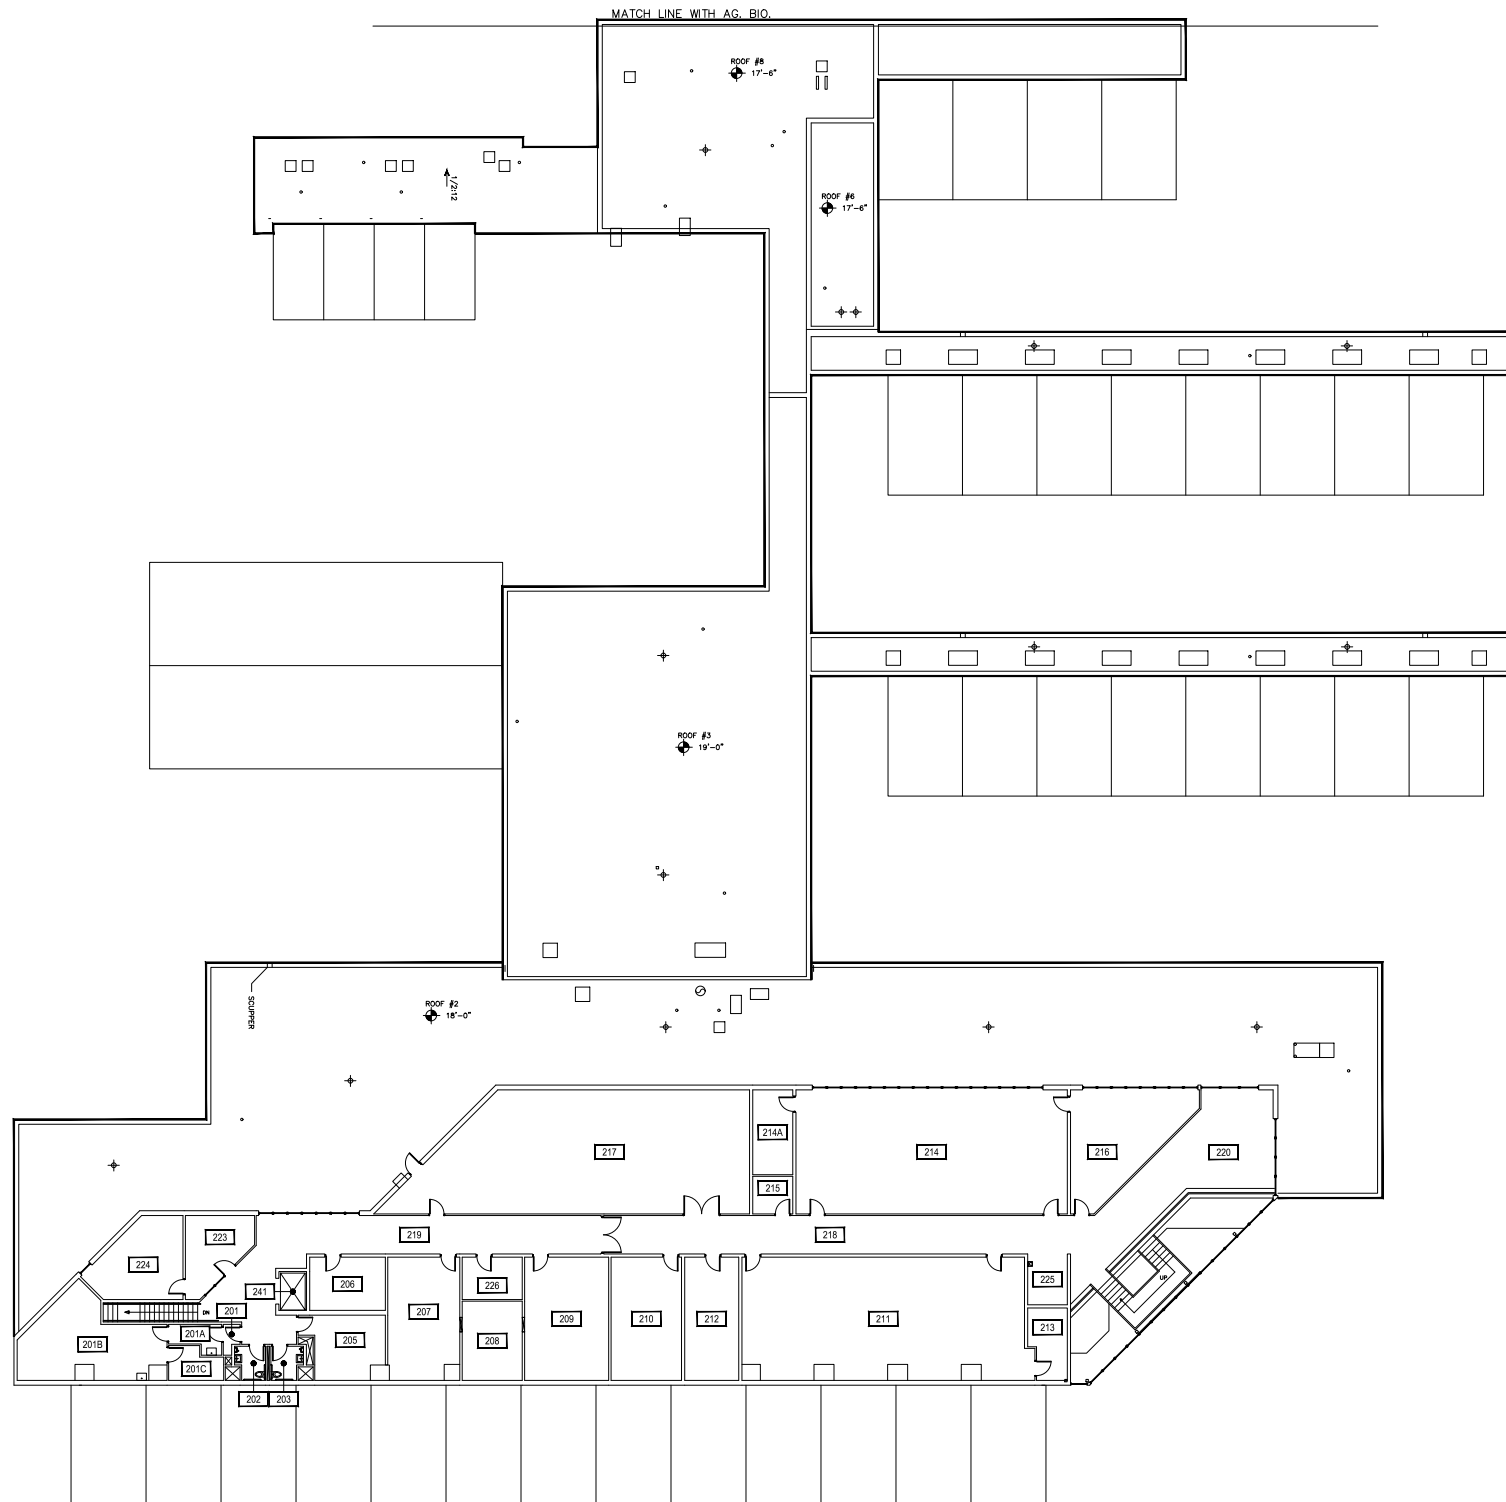

1

PLANT GROWTH CENTER - SECOND LEVEL


SCALE: 1" = 40'



M MONTANA
STATE UNIVERSITY
CAMPUS PLANNING,
DESIGN & CONSTRUCTION
BOZEMAN, MONTANA
PHONE: 406.994.5413 FAX: 406.994.5665

INDEX #
31
BUILDING #
401

Dec 20, 2016 - 10:29am - 401_AR.dwg
H:\Plant Growth Center\Building Plan - Book Copy\

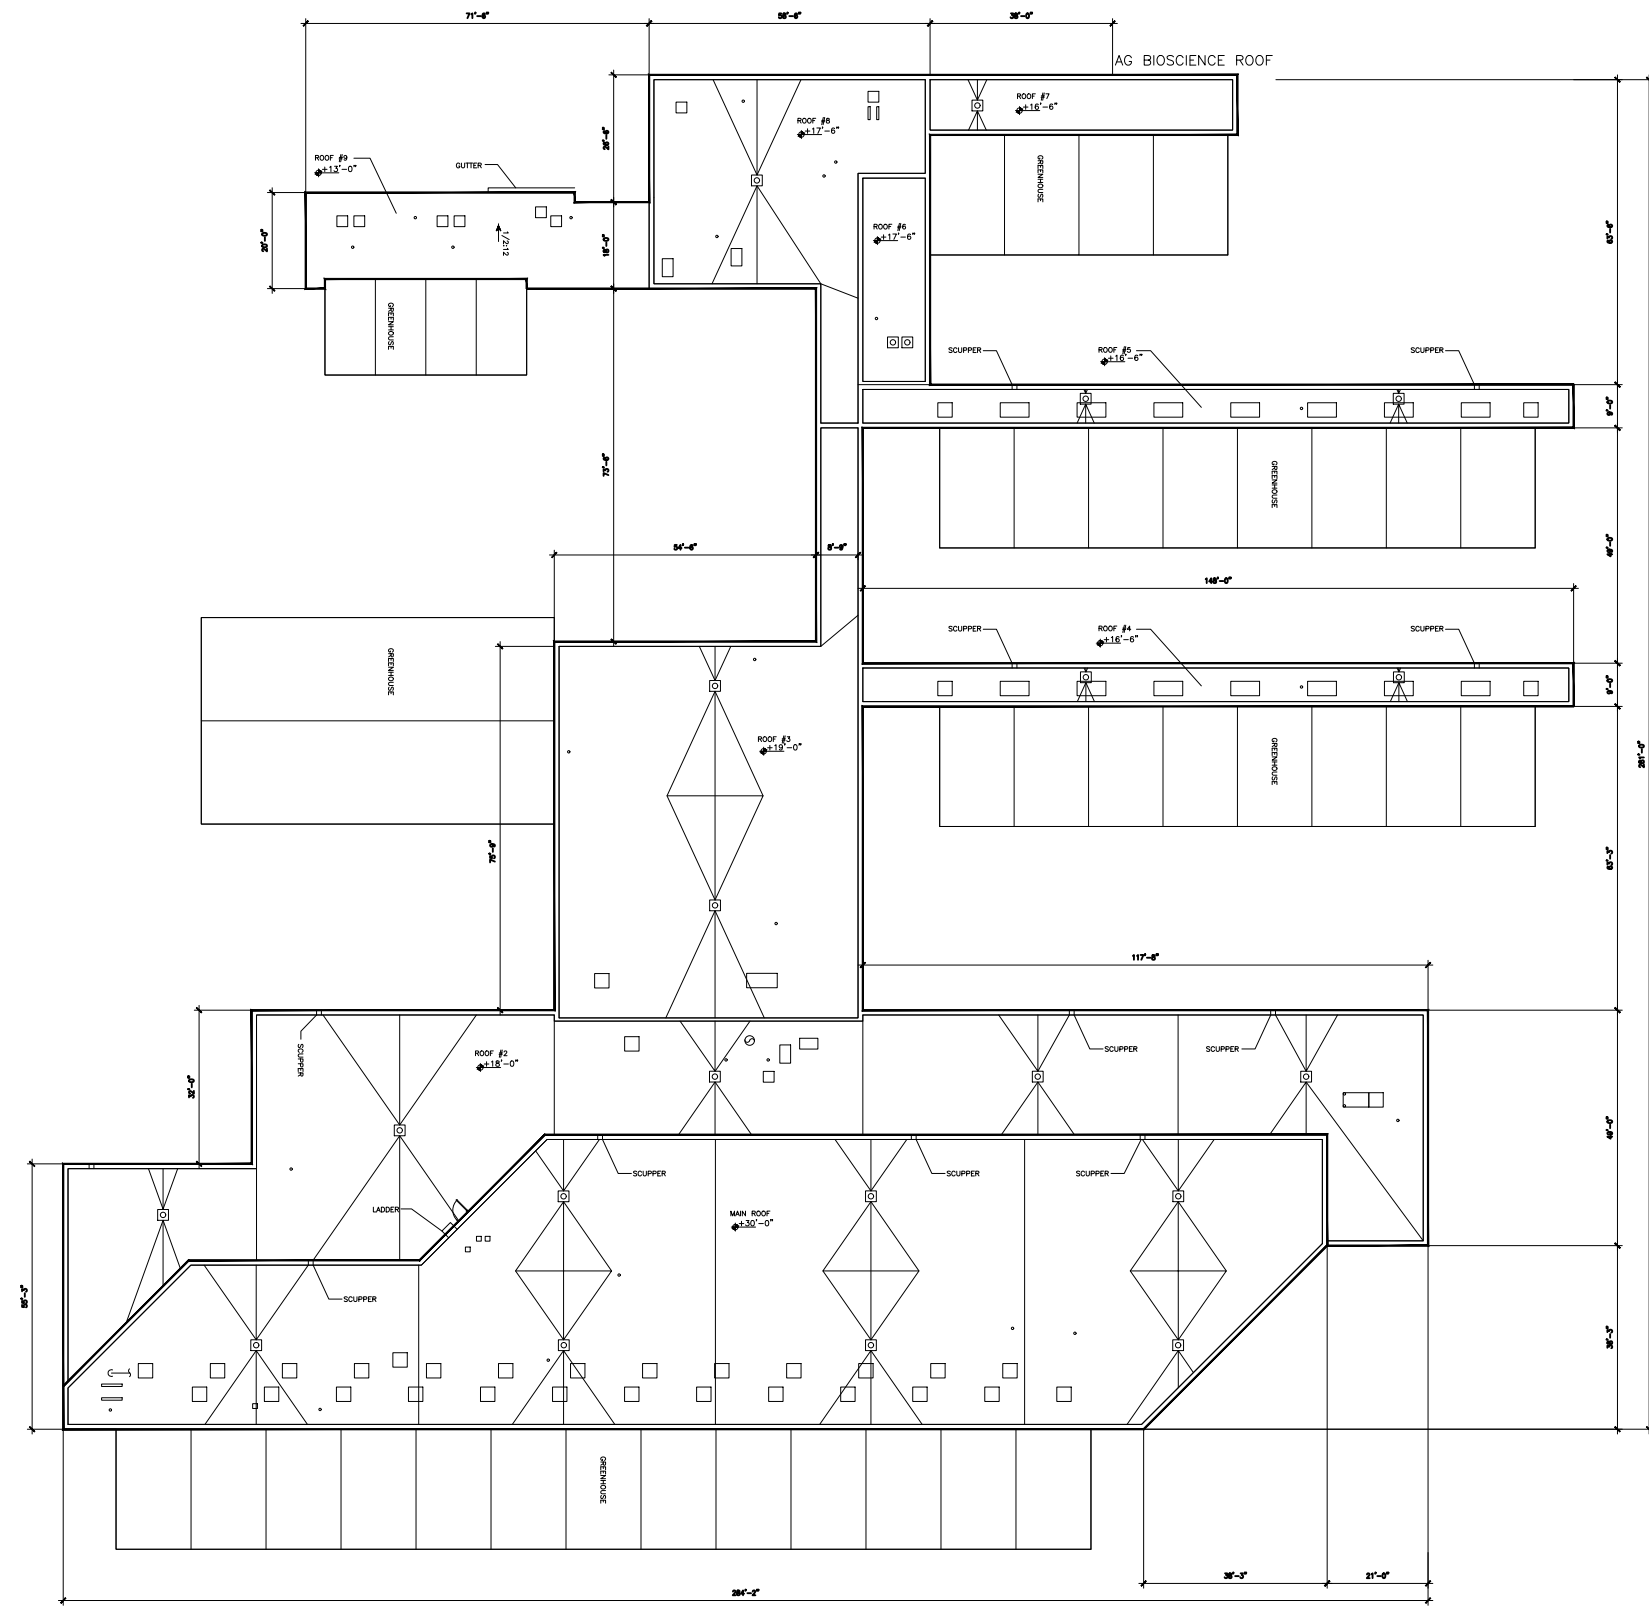

1 PLANT GROWTH CENTER - ROOF LEVEL
SCALE: 1" = 40'



M MONTANA STATE UNIVERSITY
CAMPUS PLANNING,
DESIGN & CONSTRUCTION
BOZEMAN, MONTANA
PHONE: 406.994.5413 FAX: 406.994.5665

INDEX #
31
BUILDING #
401