


1

WOOL LABORATORY - BASEMENT LEVEL

SCALE: 1/8" = 1'



Dec 20, 2016 - 4:00pm - 405_A1.dwg
H:\Wool Laboratory\Building Plan - Book Copy\

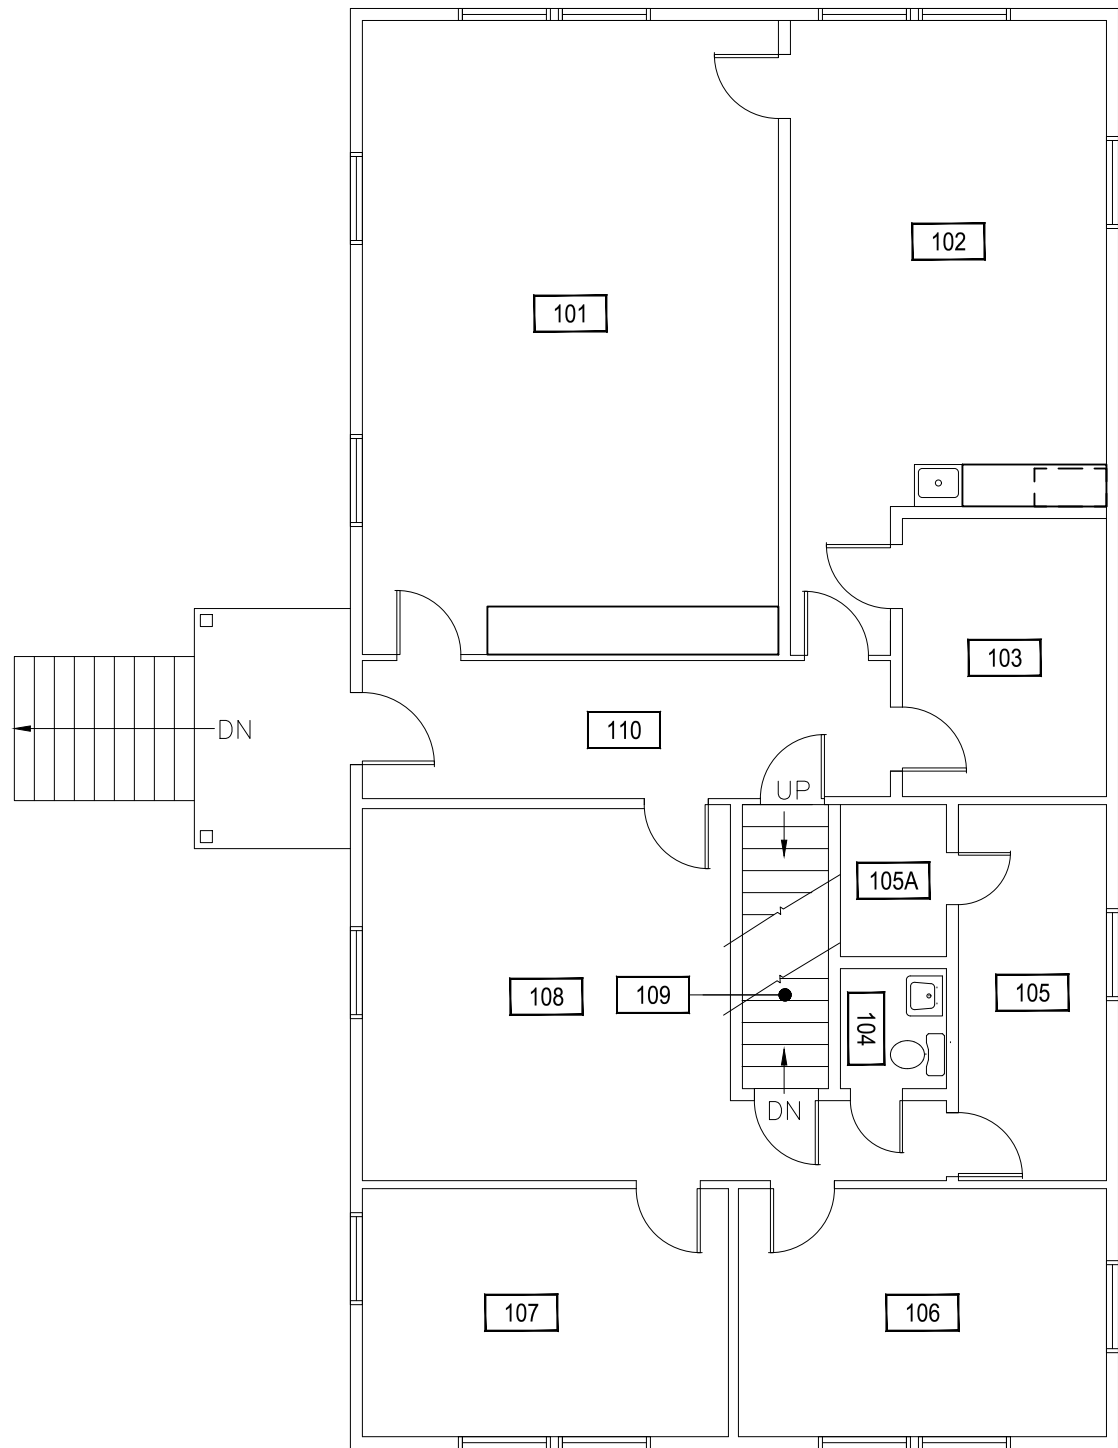

1

WOOL LABORATORY - FIRST LEVEL

SCALE: 1/8" = 1'




M MONTANA
STATE UNIVERSITY
CAMPUS PLANNING,
DESIGN & CONSTRUCTION
BOZEMAN, MONTANA
PHONE: 406.994.5413 FAX: 406.994.5665

INDEX #

41

BUILDING #

405

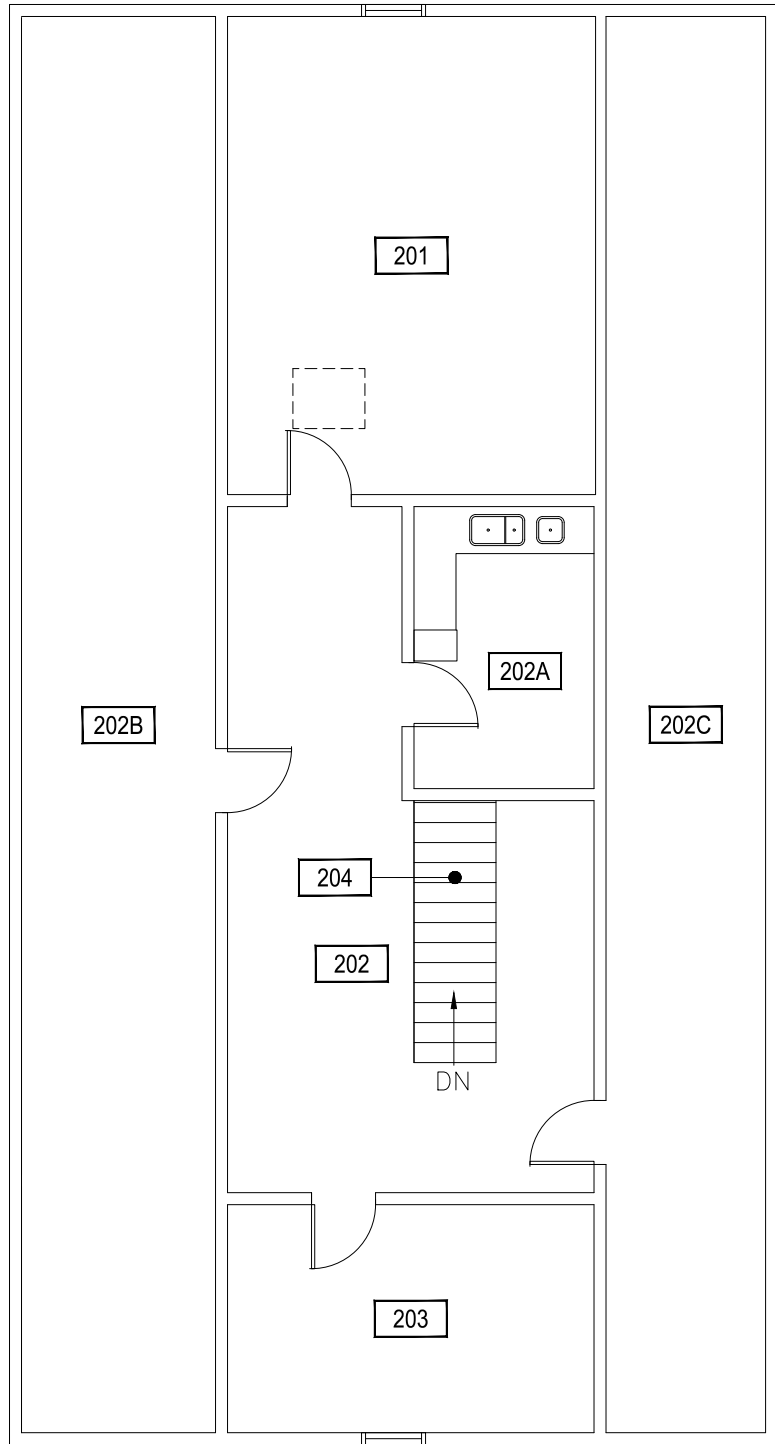


1

WOOL LABORATORY - SECOND LEVEL

SCALE: 1/8" = 1'



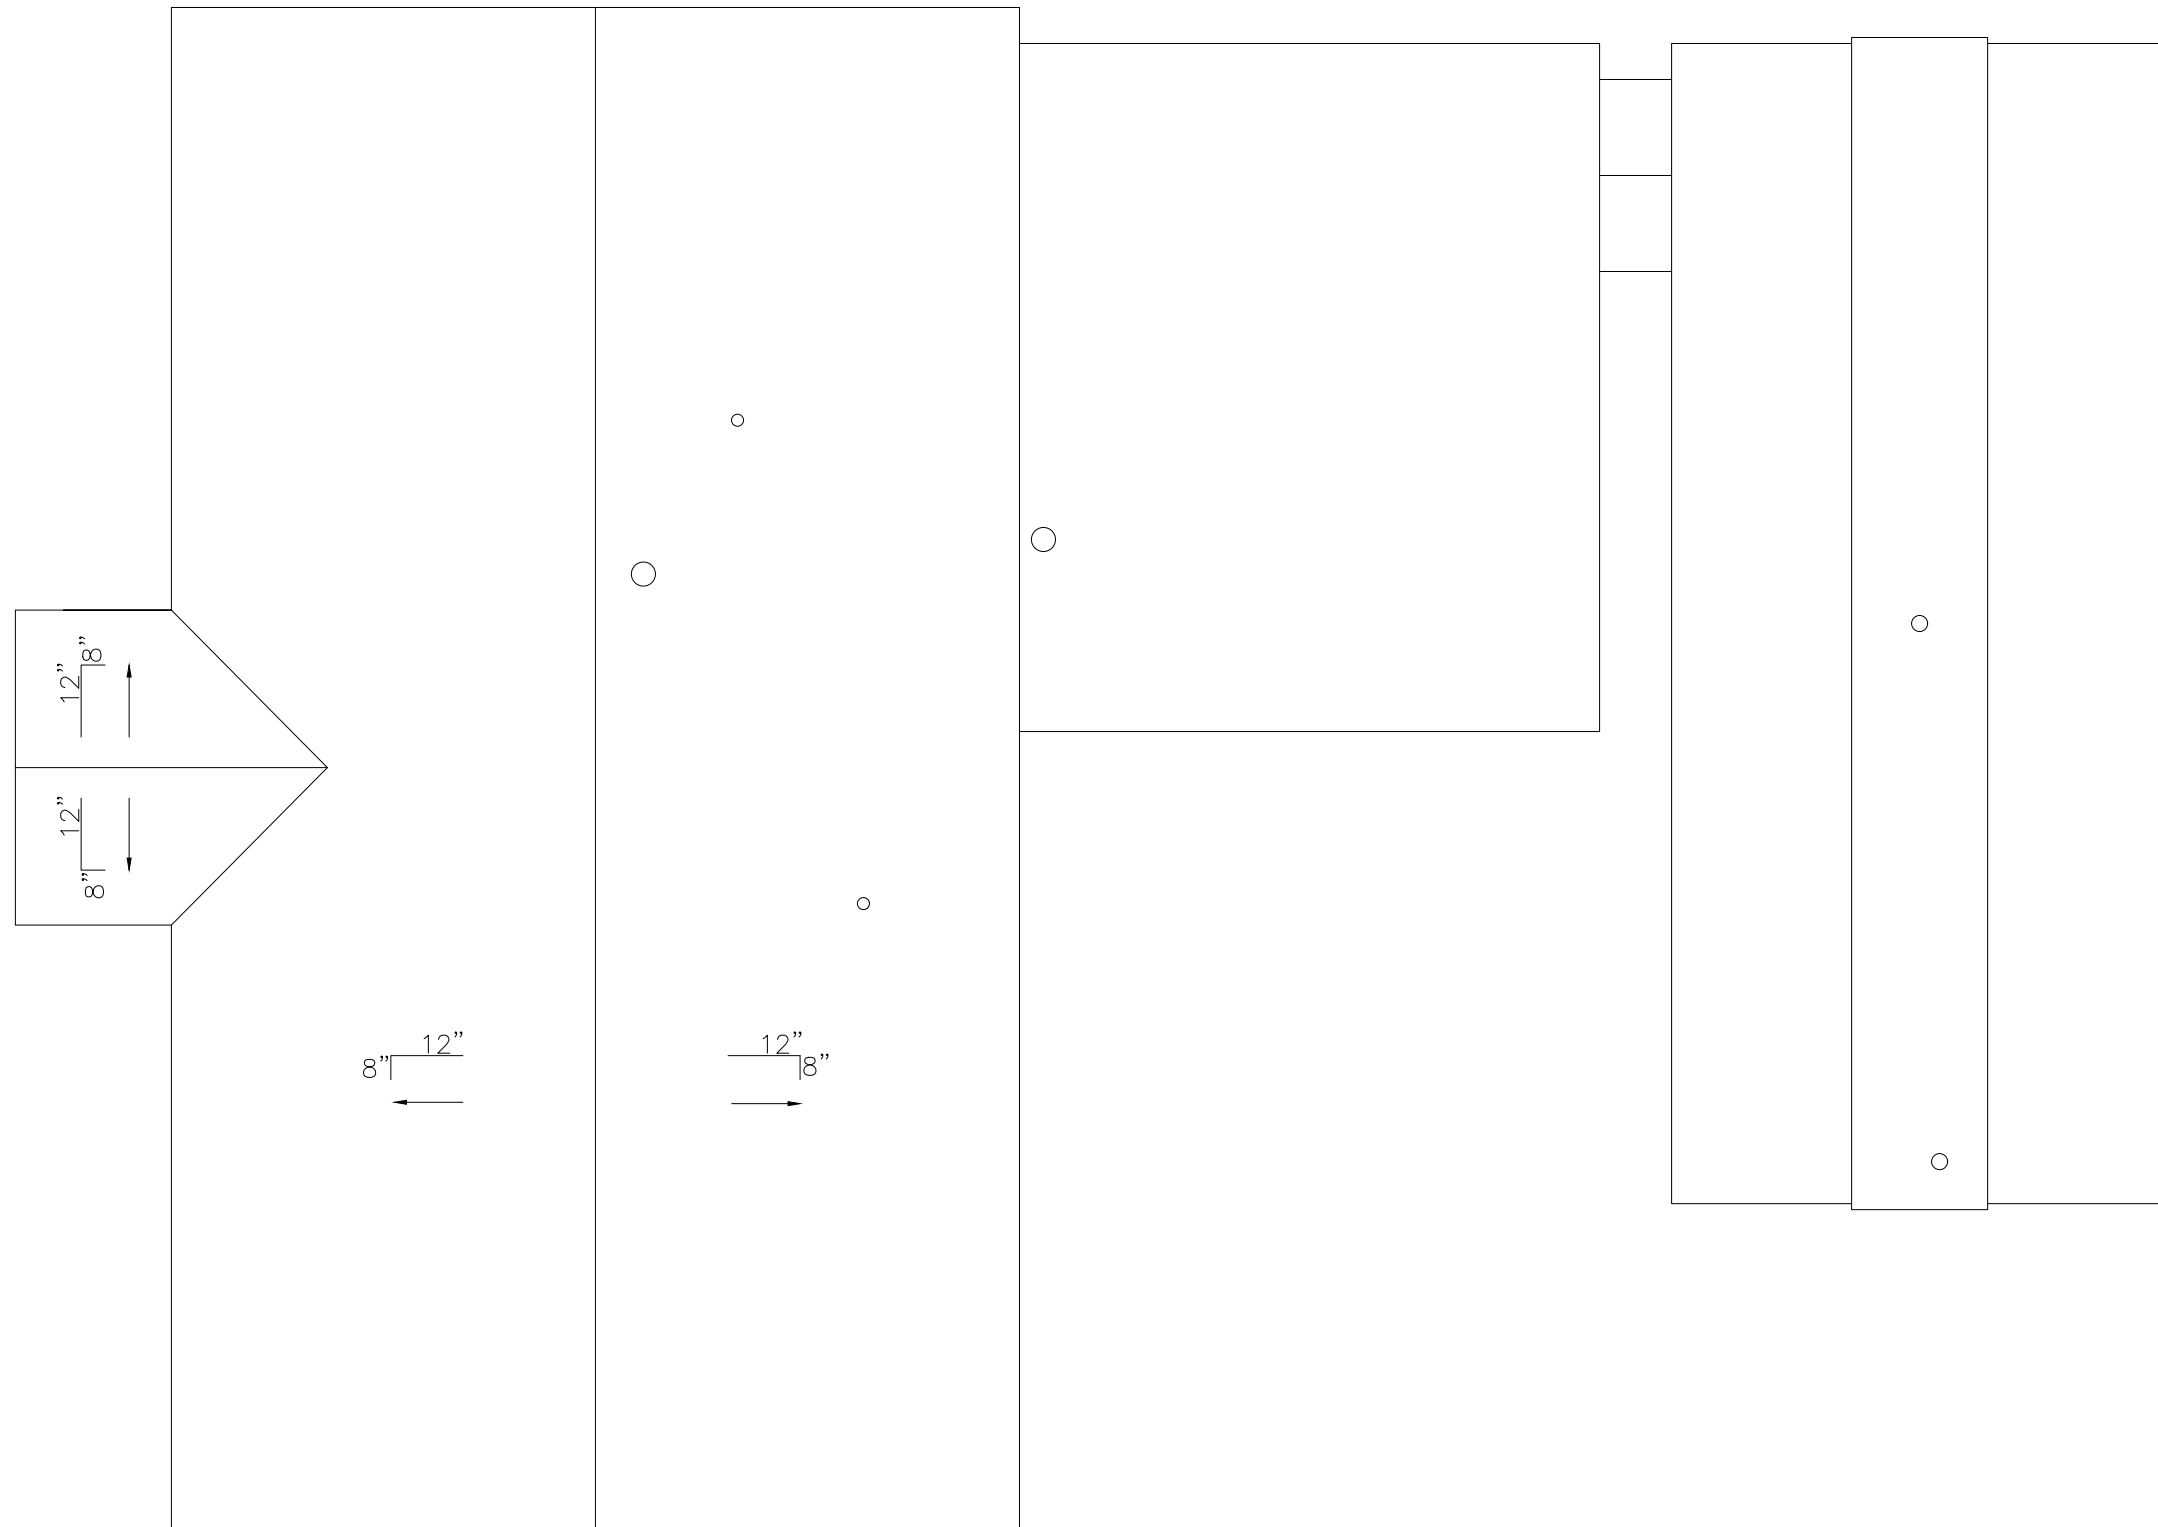

1

WOOL LABORATORY - ROOF LEVEL

SCALE: 1/8" = 1'

