



Dec 27, 2016 - 9:25am - 414_A1.dwg
H:\Johnson Family Livestock Facility\Building Plan Book\

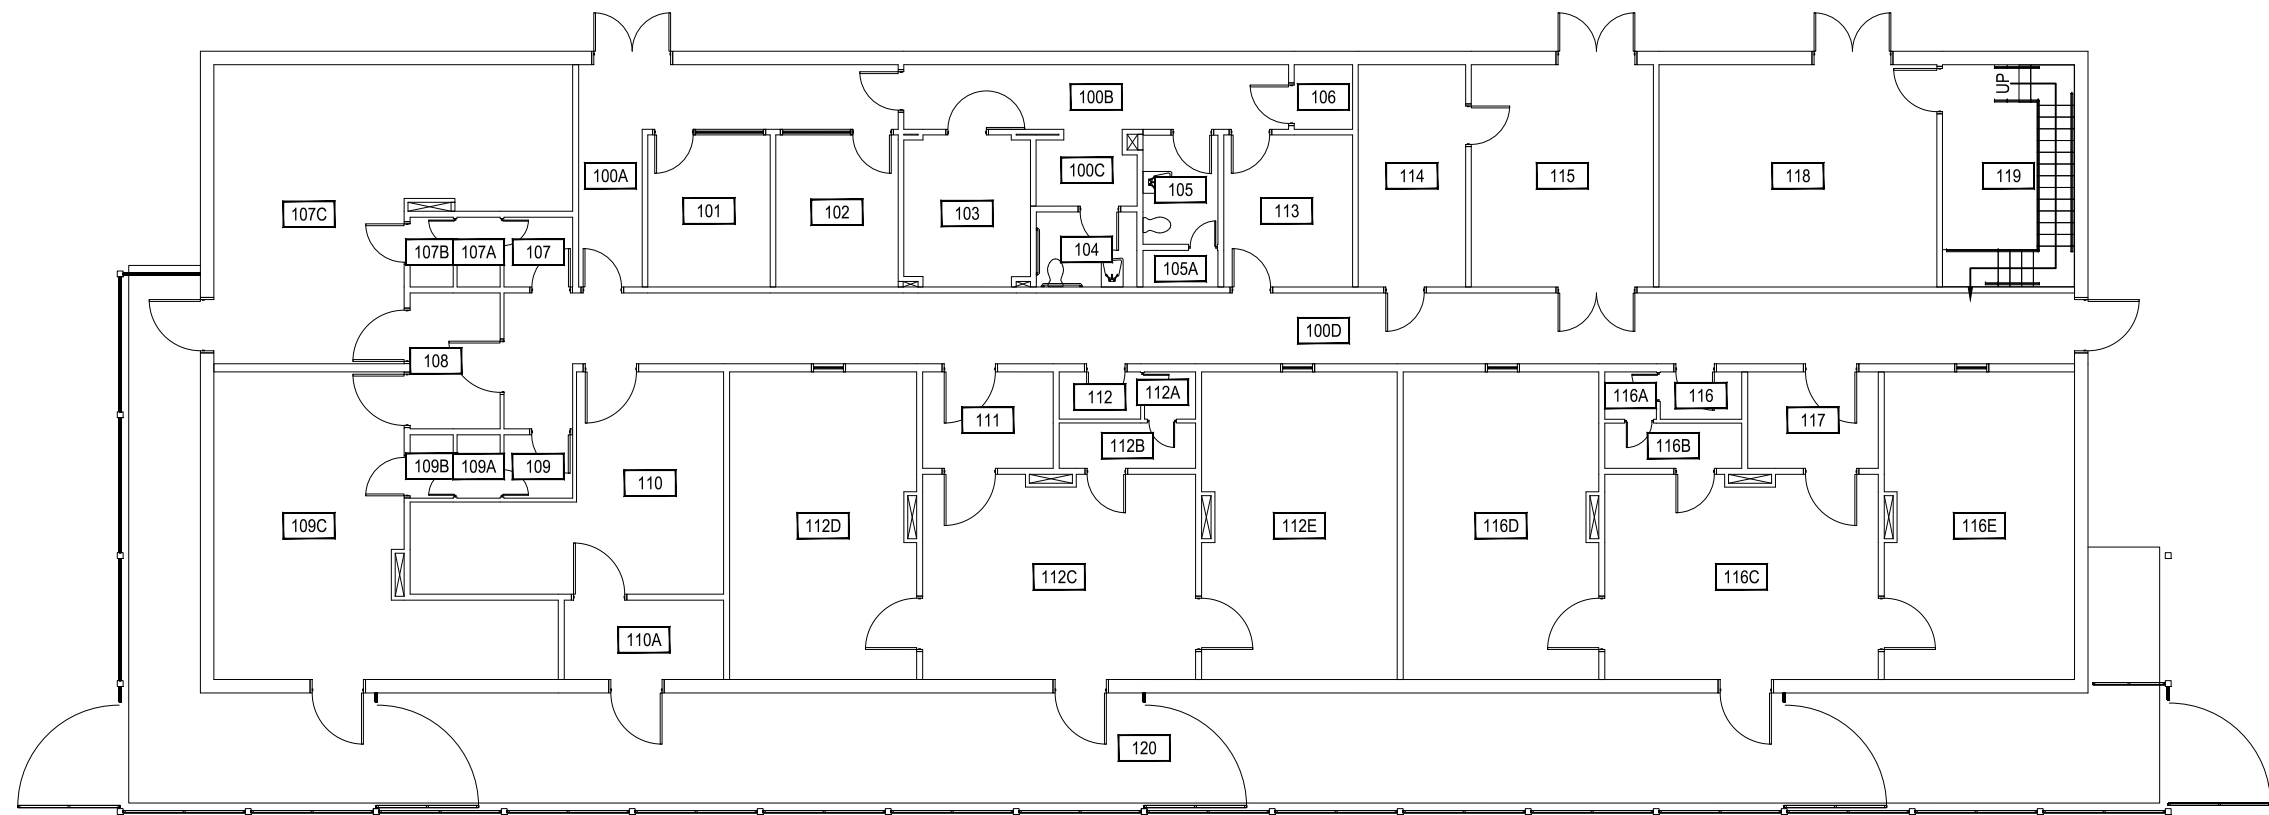

1 JOHNSON FAMILY LIVESTOCK FACILITY - FIRST LEVEL
SCALE: 1" = 15'

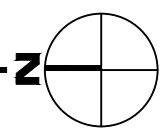

M MONTANA STATE UNIVERSITY
CAMPUS PLANNING,
DESIGN & CONSTRUCTION
BOZEMAN, MONTANA
PHONE: 406.994.5413 FAX: 406.994.5665

INDEX #
94
BUILDING #
414




Dec 27, 2016 - 9:25am - 414_A2.dwg
 H:\Johnson Family Livestock Facility\Building Plan Book\

1
JOHNSON FAMILY LIVESTOCK FACILITY - SECOND LEVEL
z
+

SCALE: 1" = 15'

M MONTANA
 STATE UNIVERSITY
 CAMPUS PLANNING,
 DESIGN & CONSTRUCTION
 BOZEMAN, MONTANA
 PHONE: 406.994.5413 FAX: 406.994.5665

INDEX #	94
BUILDING #	414

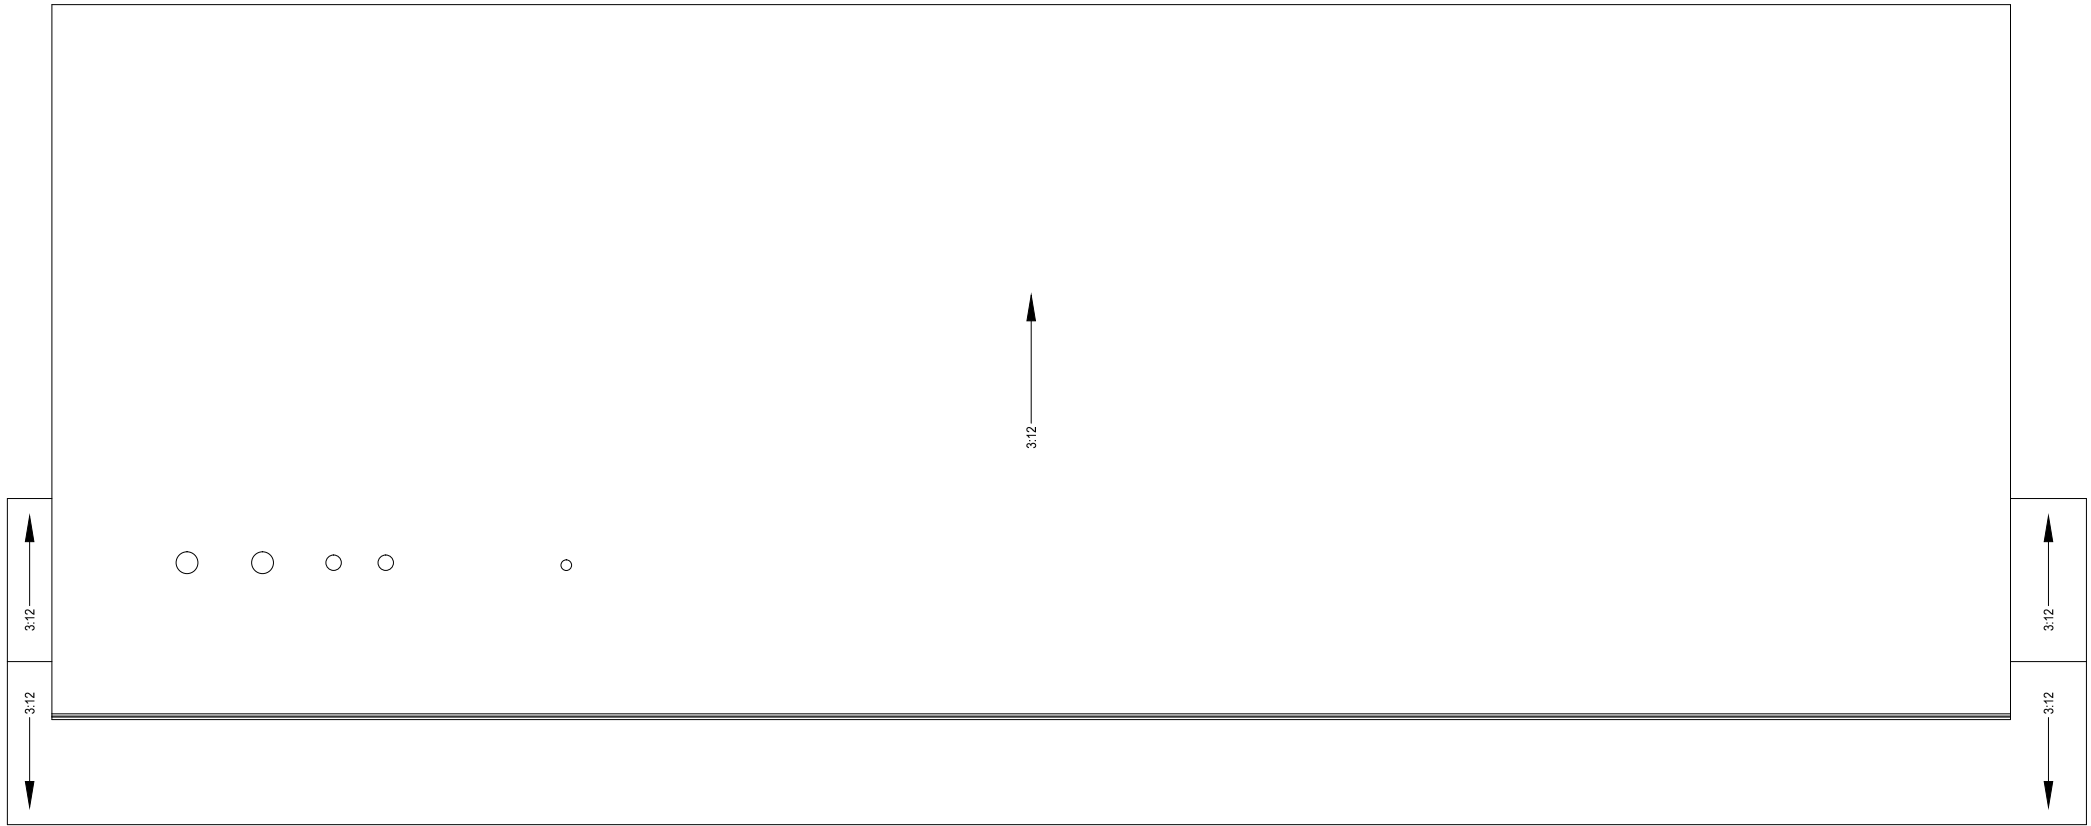


Dec 27, 2016 - 9:25am - 414_A1R.dwg
 H:\Johnson Family Livestock Facility\Building Plan Book\

1

JOHNSON FAMILY LIVESTOCK FACILITY - ROOF LEVEL

SCALE: 1" = 15'

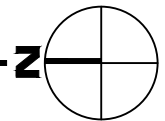

M MONTANA
 STATE UNIVERSITY
 CAMPUS PLANNING,
 DESIGN & CONSTRUCTION
 BOZEMAN, MONTANA
 PHONE: 406.994.5413 FAX: 406.994.5665

INDEX #
94
 BUILDING #
414