


100A

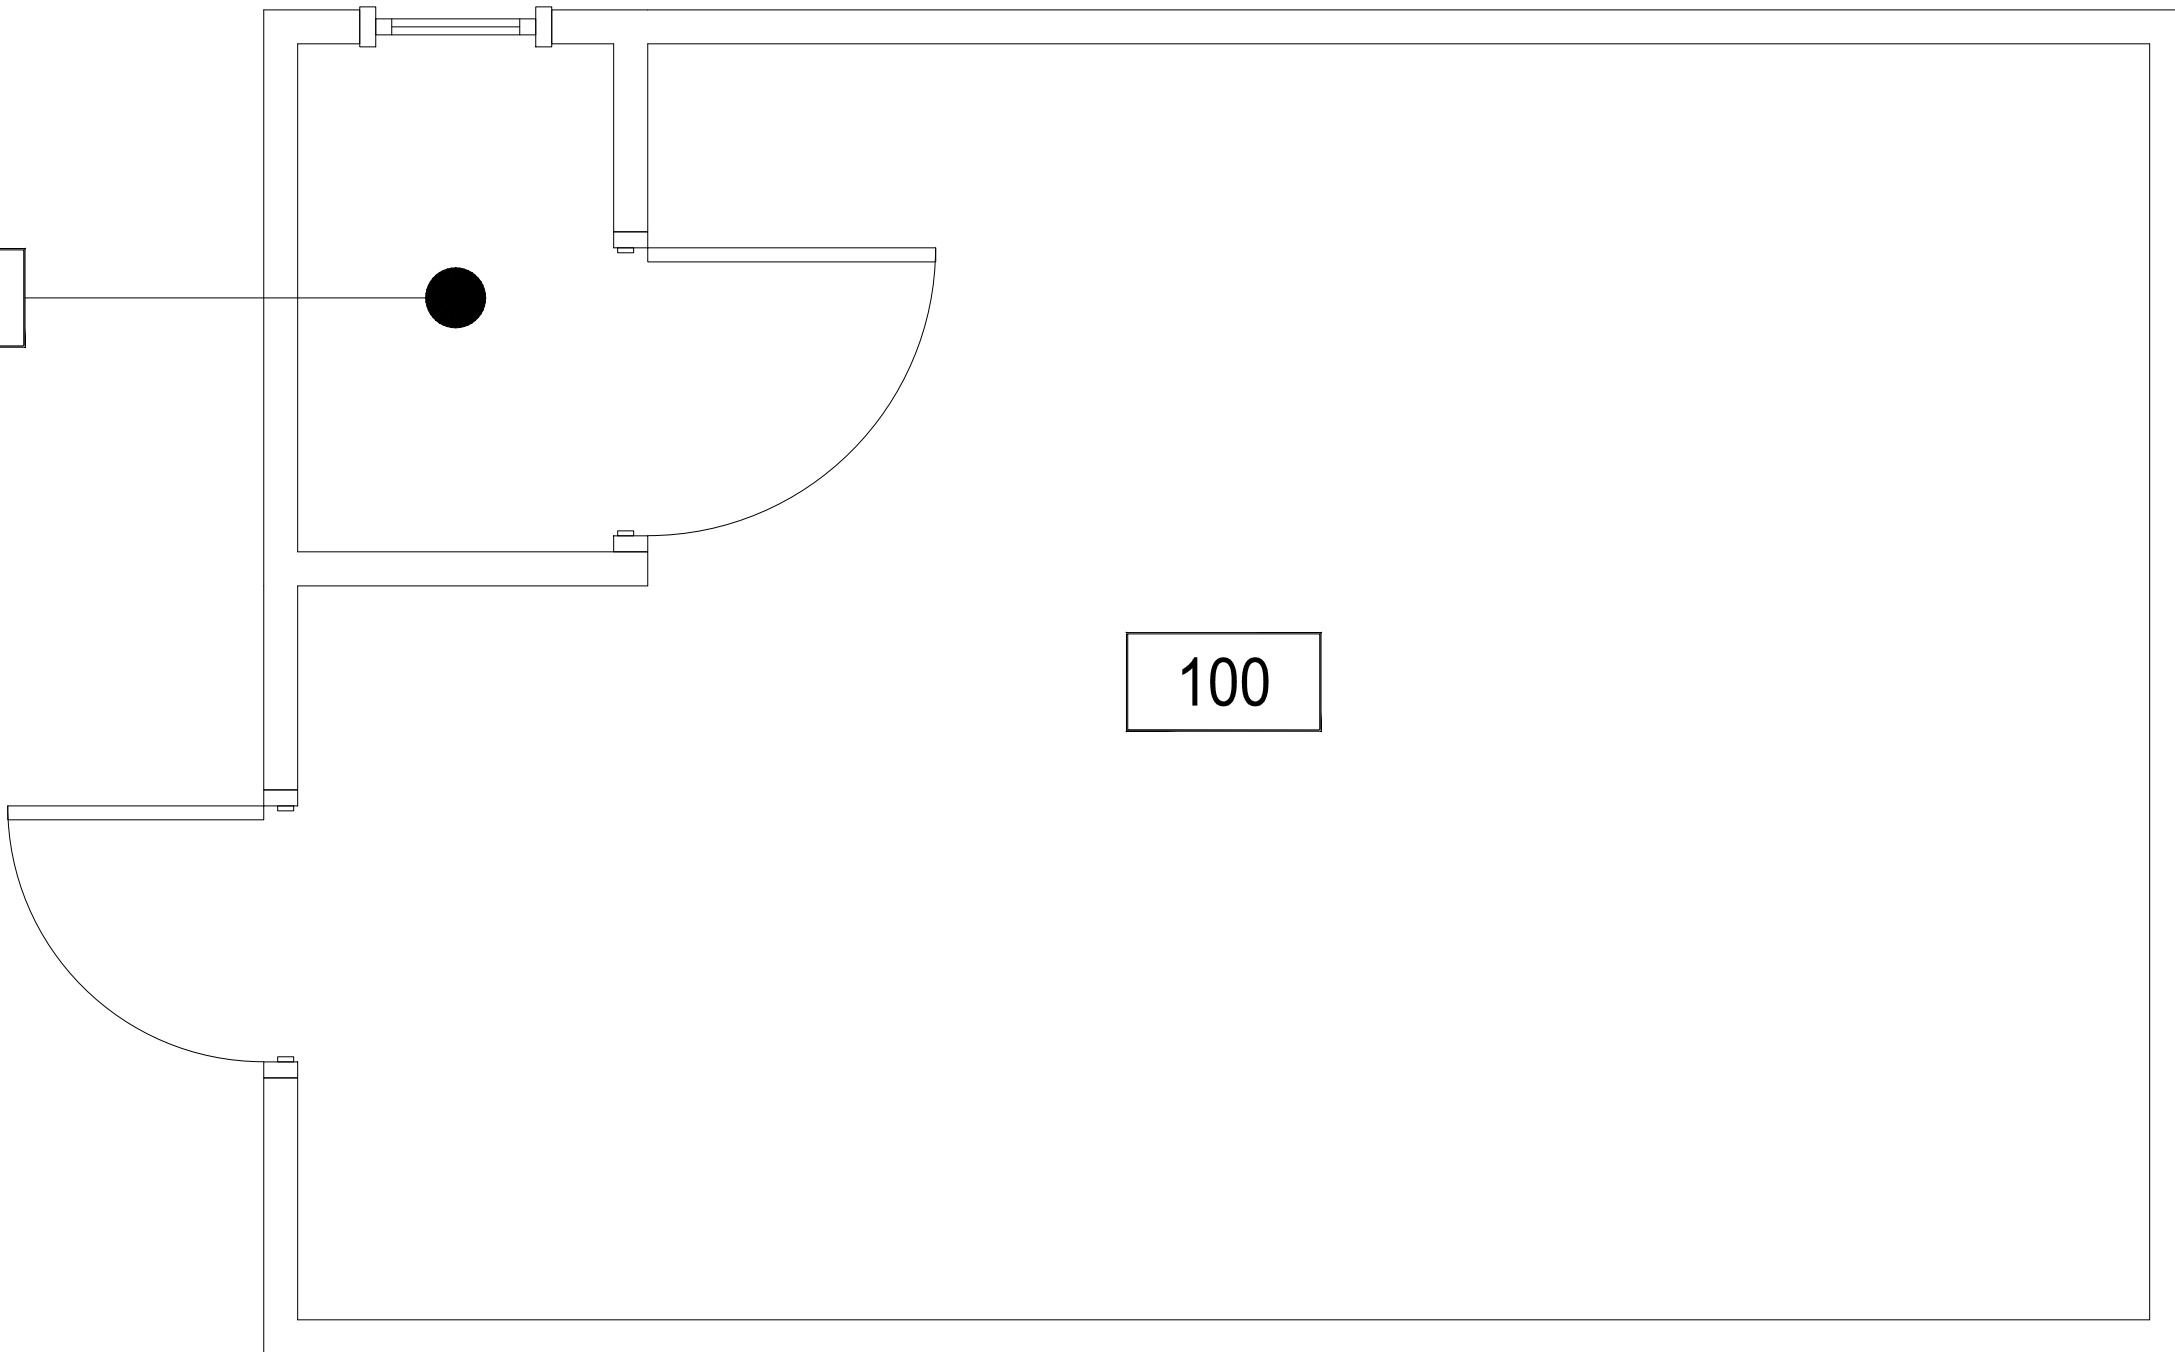

100

1

FACILITIES IRRIGATION STORAGE - FIRST LEVEL


SCALE: 1/2" = 1'



**M** MONTANA  
STATE UNIVERSITY  
CAMPUS PLANNING,  
DESIGN & CONSTRUCTION  
BOZEMAN, MONTANA  
PHONE: 406.994.5413 FAX: 406.994.5665

INDEX #  
**100**  
BUILDING #  
**427**


Mar 08, 2016 - 8:51am - 427\_AR.dwg  
C:\Users\gary.gramer\appdata\local\temp\AcPublish\_7952\

 

1

FACILITIES IRRIGATION STORAGE - ROOF LEVEL

SCALE: 1/2" = 1'

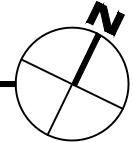

**M** MONTANA  
STATE UNIVERSITY  
CAMPUS PLANNING,  
DESIGN & CONSTRUCTION  
BOZEMAN, MONTANA  
PHONE: 406.994.5413 FAX: 406.994.5665

INDEX #	<b>100</b>
BUILDING #	<b>427</b>