


Dec 27, 2016 - 11:01am - 430-A1.dwg
E:\Agfield Artificial Insemination and Classroom\Big Plan Book\

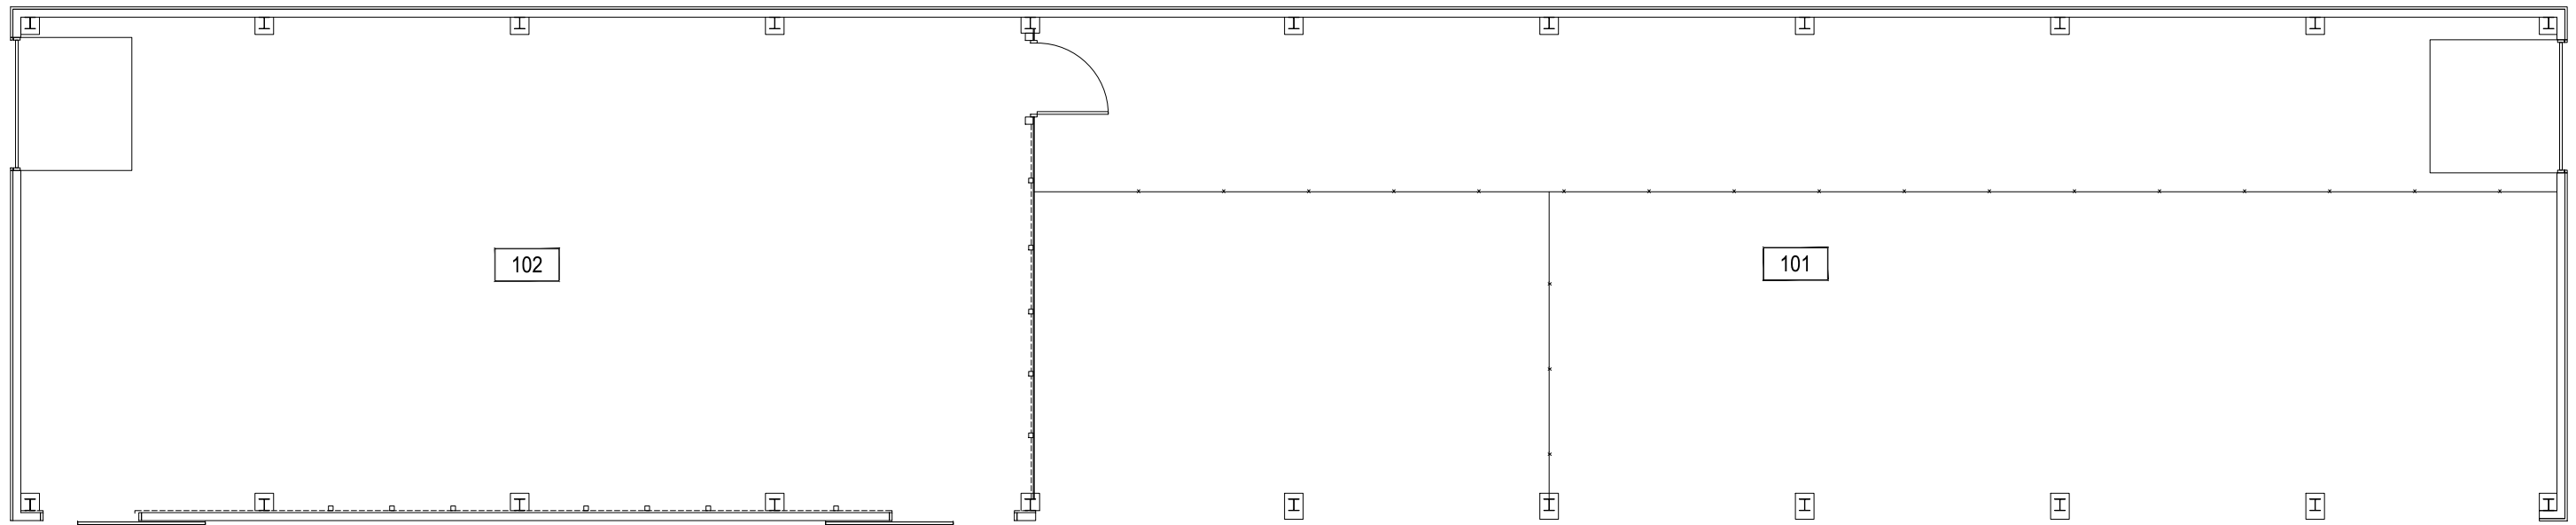

1

AGFIELD ARTIFICIAL INSEMINATION & CLASSROOM - FIRST LEVEL


SCALE: 3/32" = 1'



M MONTANA
STATE UNIVERSITY
CAMPUS PLANNING,
DESIGN & CONSTRUCTION
BOZEMAN, MONTANA
PHONE: 406.994.5413 FAX: 406.994.5665

INDEX #
107
BUILDING #
430

Dec 27, 2016 - 11:01 am - 430-AR.dwg
C:\Users\granger\appdata\local\temp\acPublish_3260\

 

1

AGFIELD ARTIFICIAL INSEMINATION & CLASSROOM - ROOF LEVEL

SCALE: 3/32" = 1'



M MONTANA
STATE UNIVERSITY
CAMPUS PLANNING,
DESIGN & CONSTRUCTION
BOZEMAN, MONTANA
PHONE: 406.994.5413 FAX: 406.994.5665

INDEX #	107
BUILDING #	430