



Dec 27, 2016 - 11:32am - 444-A1.dwg
C:\Users\gary.gramer\AppData\Local\Temp\AcPublish_3260\

 


1 SWINE TEST CENTER - FIRST LEVEL
SCALE: 3/8" = 1'

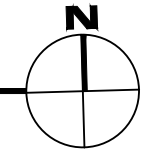

M MONTANA
STATE UNIVERSITY
CAMPUS PLANNING,
DESIGN & CONSTRUCTION
BOZEMAN, MONTANA
PHONE: 406.994.5413 FAX: 406.994.5665

INDEX #
125
BUILDING #
444

 


Dec 27, 2016 - 11:32am - 444-AR.dwg
H:\Swine Test Center\Bldg Plan Book\

1

SWINE TEST CENTER - ROOF LEVEL

SCALE: 3/8" = 1'

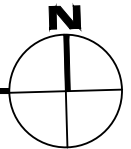

M MONTANA
STATE UNIVERSITY
CAMPUS PLANNING,
DESIGN & CONSTRUCTION
BOZEMAN, MONTANA
PHONE: 406.994.5413 FAX: 406.994.5665

INDEX #	125
BUILDING #	444