


Aug 03, 2012 - 4:15pm - 473-A1.dwg
C:\Users\granger\appdata\local\temp\acPublish_5360\



1


HORSE HAY SHED - FIRST LEVEL

SCALE: 1/8" = 1'



M MONTANA
STATE UNIVERSITY
FACILITIES PLANNING,
DESIGN & CONSTRUCTION
BOZEMAN, MONTANA
PHONE: 406.994.4131 FAX: 406.994.6572

INDEX #
121
BUILDING #
473



Aug 03, 2012 - 4:15pm - 473.AR.dwg
H:\Horse Hay Shed\Bldg Plan Book\

1

HORSE HAY SHED - ROOF LEVEL

SCALE: 1/8" = 1'



M MONTANA
STATE UNIVERSITY
FACILITIES PLANNING,
DESIGN & CONSTRUCTION
BOZEMAN, MONTANA
PHONE: 406.994.4131 FAX: 406.994.6572

| | |
|------------|------------|
| INDEX # | 121 |
| BUILDING # | 473 |